



Existing Side Elevation

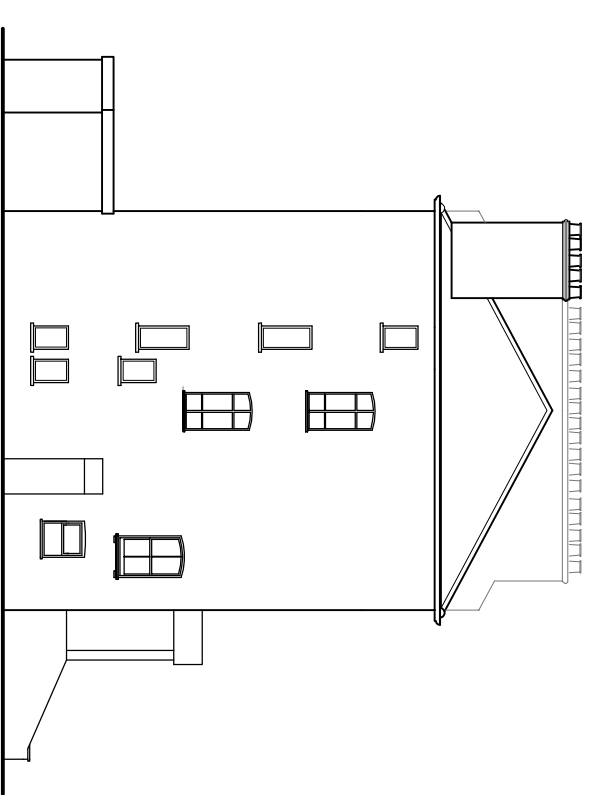


Existing Rear Elevation




Existing Side Elevation

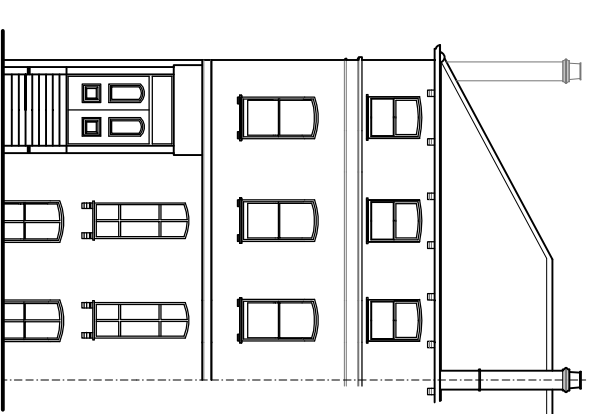

Existing Front Elevation

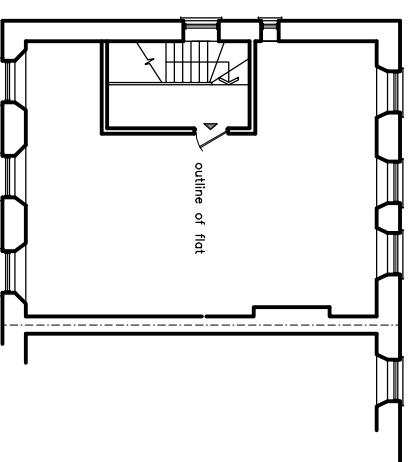


Existing 2nd Floor Plan

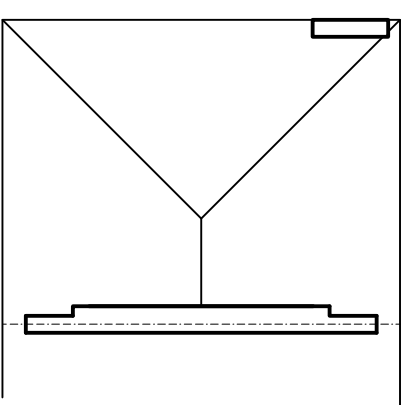

Existing Roof Plan

Rev:

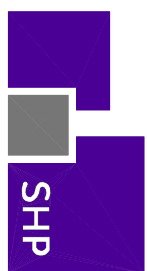
  
 6 Wrotham Business Park  
 Barnet, Herts  
 EN5 4SZ  
 t: 0208 275 1080  
 e: [enquiries@planningconsent.com](mailto:enquiries@planningconsent.com)  
 w: [www.planningconsent.com](http://www.planningconsent.com)

Drawing Title:  
**Existing Floor Plans  
 and Elevations**

Scale: 1:200@A3  
 Drwn: tdo

Project:  
 Loft conversion to form  
 studio flat

Date: September 2015

Location:  
 149 Abbey Road  
 London NW6 4SS

Drawing No:

4733	04	
------	----	--