



These plans are based upon drawings supplied by client and measured survey taken on 28 March and 12th April 2015. Due care is exercised in surveying but no liability can be accepted for any inaccuracies. The client and third parties should rely on their own information. Notwithstanding this the drawings are a fair representation of the premises for present purposes. Copyright is held by the author: no unauthorised use shall be made of the drawings. Given dimensions are in mm.


- MATERIALS KEY**
- 01. BRICK
 - 02. TIMBER SASH WINDOW
 - 03. SLATE
 - 04. WHITE PAINTED RENDER
 - 05. TIMBER DOOR
 - 06. TIMBER FRENCH DOORS
 - 07. FLAT BAR METAL BALUSTRADE
 - 08. METAL FRAMED WINDOW
 - 09. ALUMINIUM HIGH PERFORMANCE WINDOW
 - 10. ALUMINIUM SLIDING FOLDING DOORS
 - 11. TIMBER CASEMENT WINDOW
 - 12. SEAMLESS METAL PANEL CLADDING
 - 13. PRESSED METAL FLASHING
 - 14. WHITE PAINTED BRICKWORK
 - 15. VENT TERMINAL
 - 16. SLATTED CEDAR FENCE
 - 17. VELUX WINDOW (NOT VISIBLE FROM STREET)

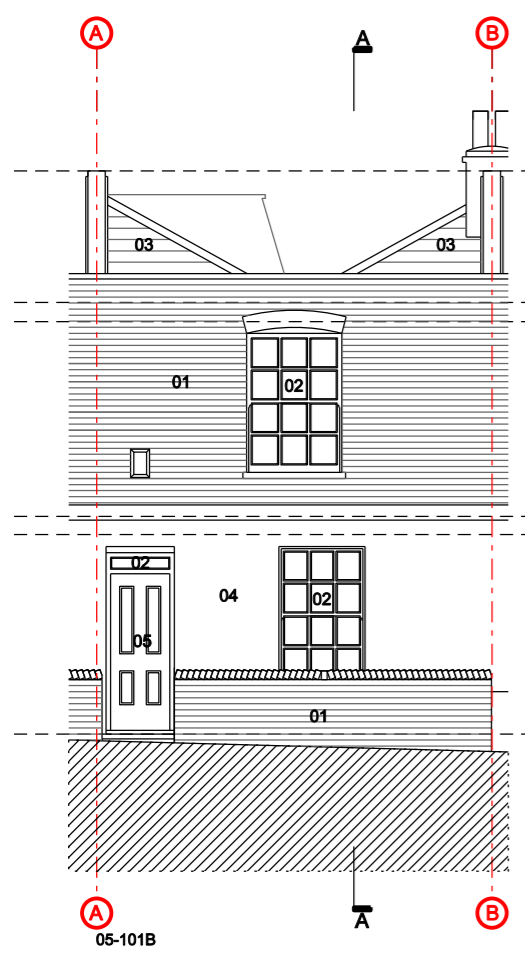

01 PROPOSED FRONT ELEVATION
SCALE 1:100 AT A3

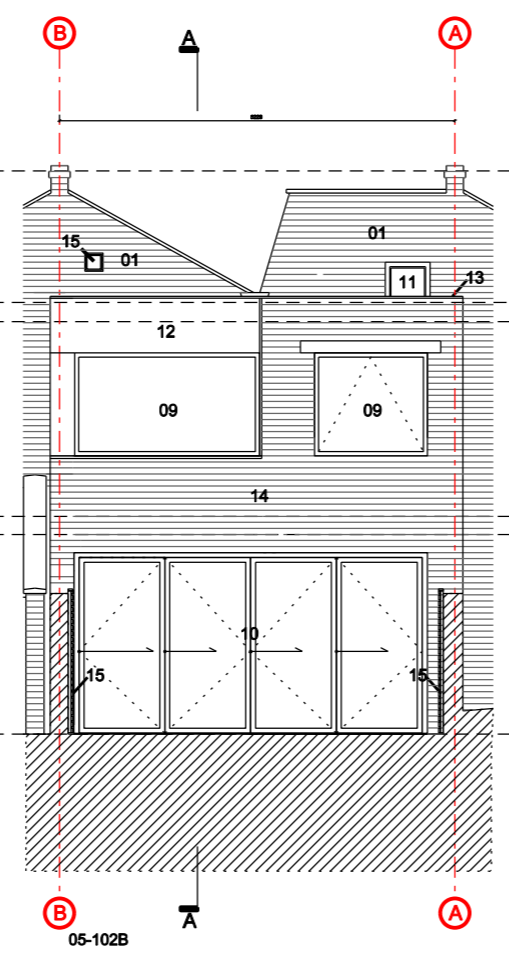

02 PROPOSED REAR ELEVATION
SCALE 1:100 AT A3

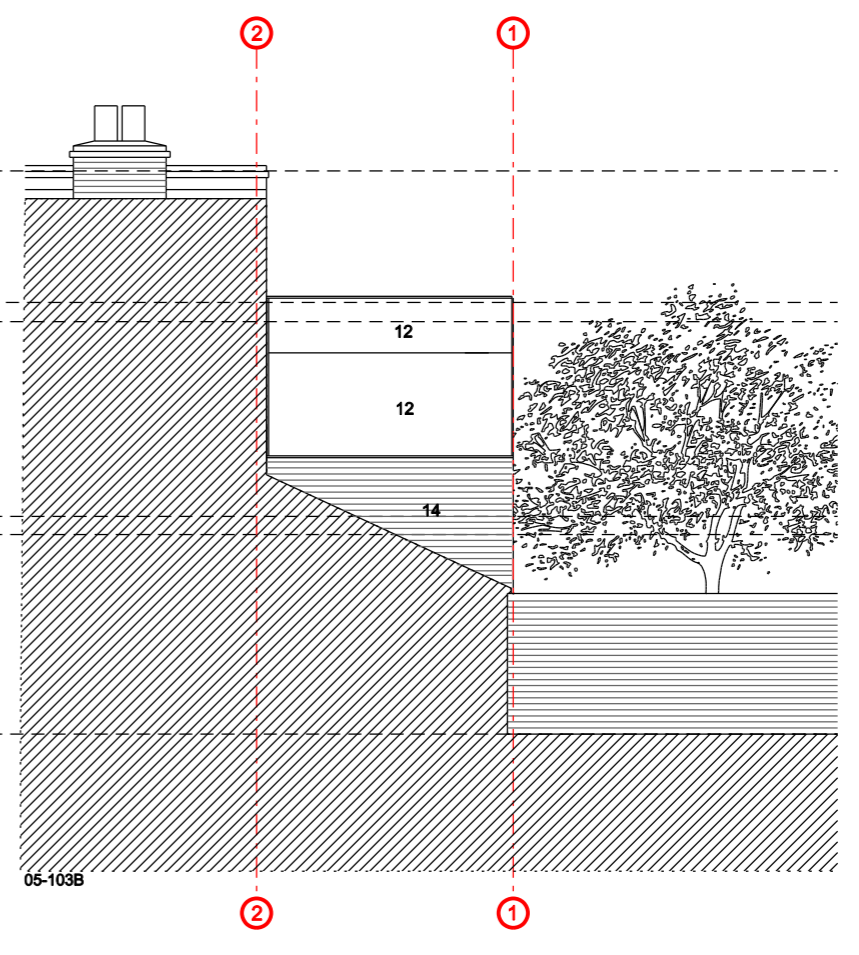

03 PROPOSED SIDE ELEVATION
SCALE 1:100 AT A3



Rev A 01.10.15 Side window removed

Project No. **15106**

Client
Dr Steve Harris & Dr Sara Ghorashian

Scale 1:100 at A3 Date October 2015

Project
3 Falkland Place, London

Drawing Title:
Proposed Elevations

Drawing No. **P-201** Rev. **A**

Drawn JG Checked -

No implied license exists. This drawing should not be used to calculate areas for the purposes of valuation. All dimensions to be checked on site by the contractor and such dimensions to be their responsibility. Do not scale drawings. All work must comply with relevant British Standards and Building Regulations requirements. Drawing errors and omissions to be reported to the architect.

info@originstudio.co.uk
www.originstudio.co.uk

