



M A L D E N R O A D

M A L D E N R O A D

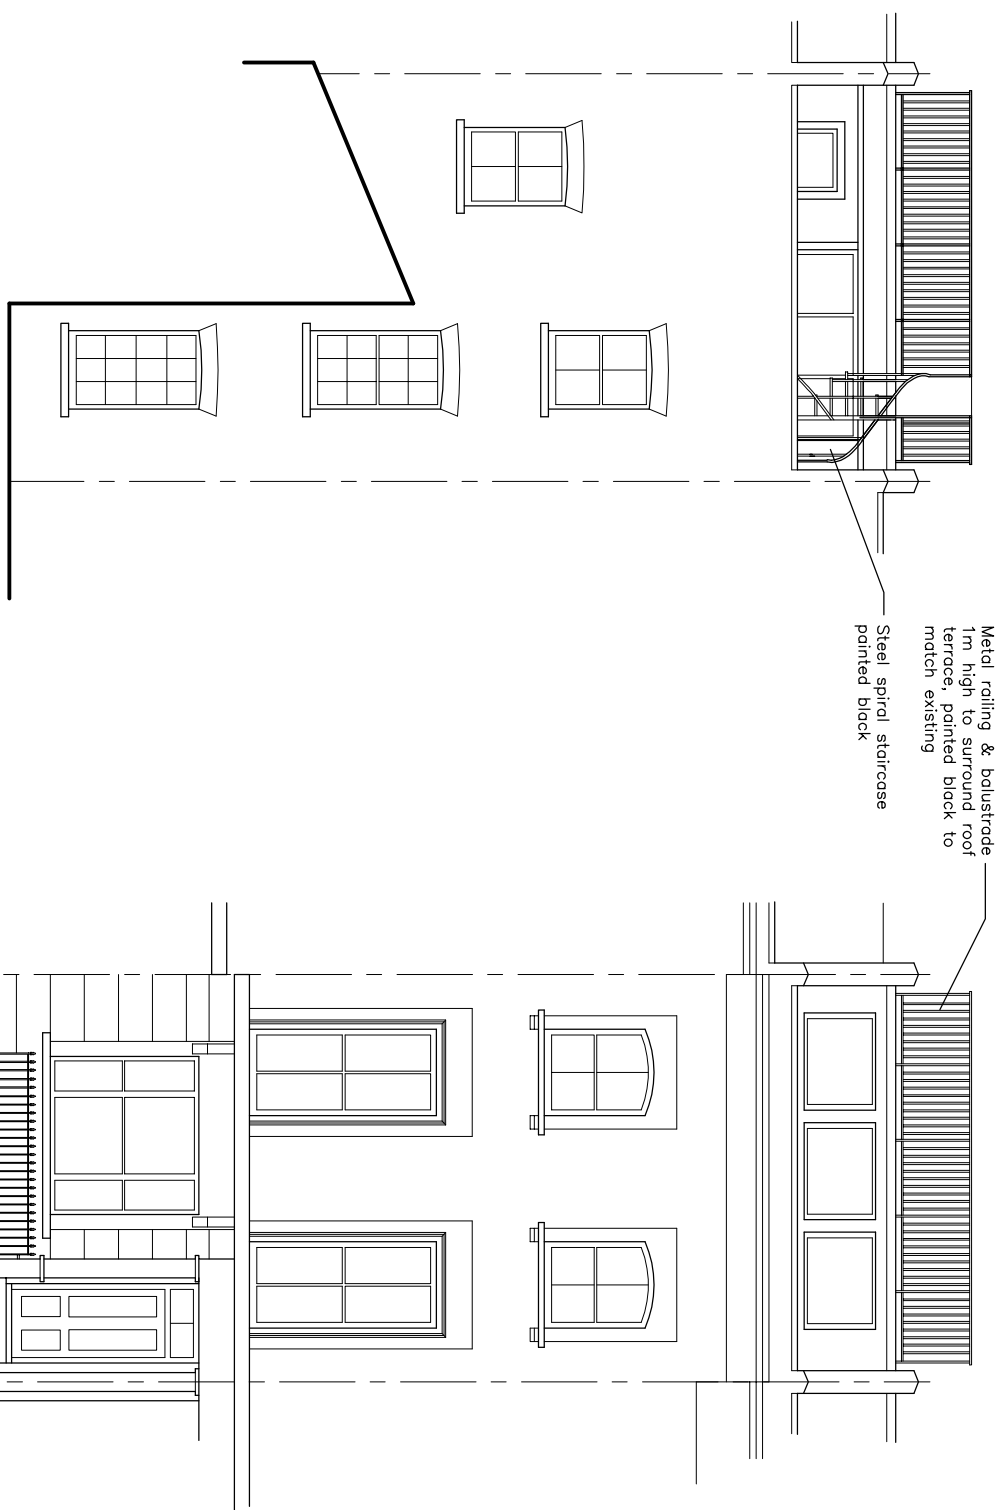


Metal railing & balustrade
1m high to surround roof
terrace, painted black to
match existing


Steel spiral staircase
painted black

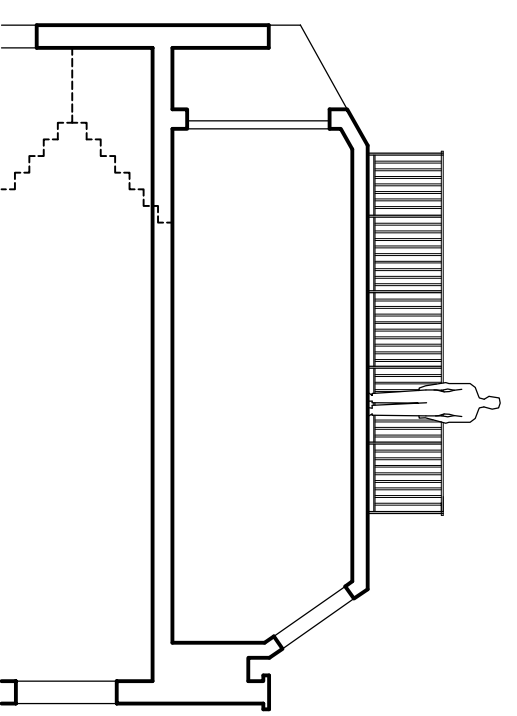


Proposed Rear Elevation

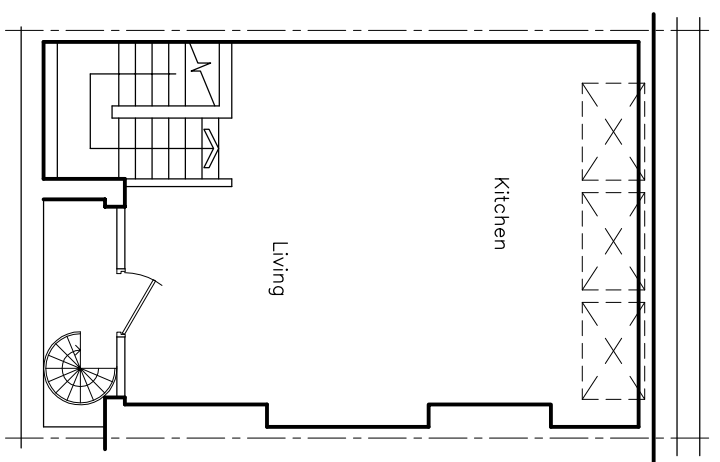


Proposed 3rd Floor Plan

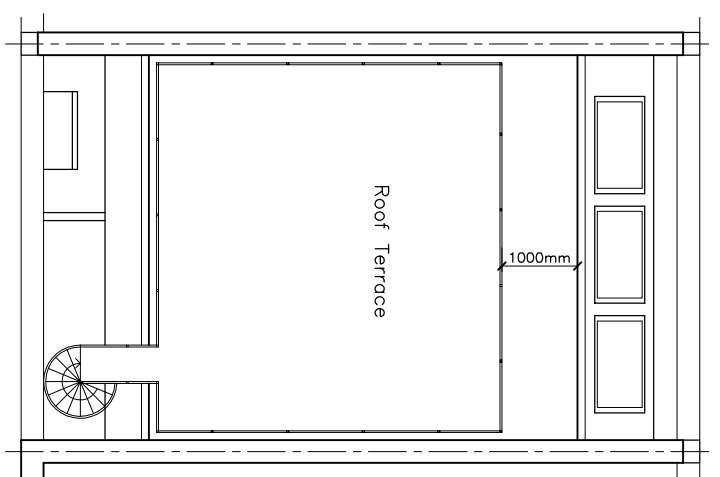

Proposed Roof Plan

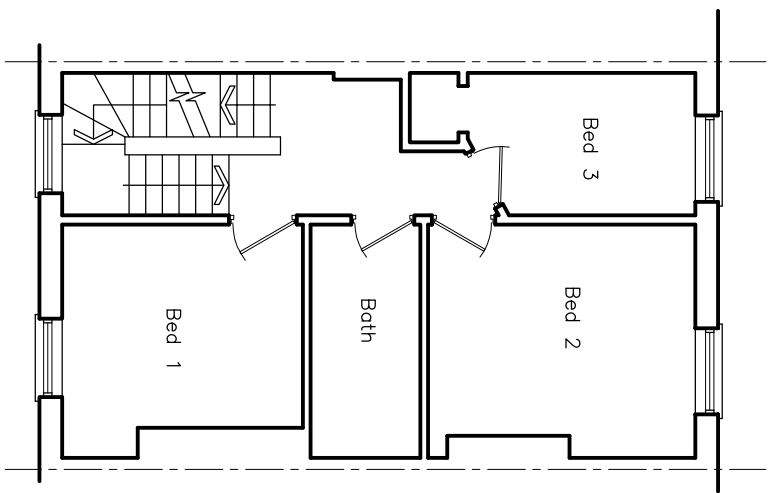


2nd Floor Plan
(NO CHANGE PROPOSED)

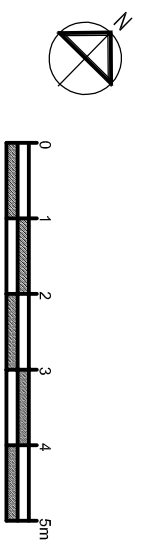

A 13.07.15 AO Planning amendments

6 Wrotham Business Park
Barnet,
Herts
EN5 4SZ

t: 020 8275-1080
e: enquiries@planningconsent.com
w: www.planningconsent.com

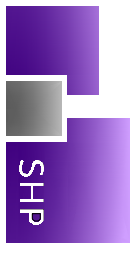

Drawing Title:
**Proposed floor plans,
elevations & section**

Scale: 1:100@A3

Project:
Roof
Terrace

Date: Feb 2015

Location:
Flat 5, No137 Malden
Road, London NW5 4HS

Drawing No:
4685_02a

Copyright and designright held by Stuart Henley & Partners Ltd. No
unauthorised reproduction permitted.