


EXISTING SIDE ELEVATION
facing house no 17

1:100



EXISTING REAR ELEVATION

1:100

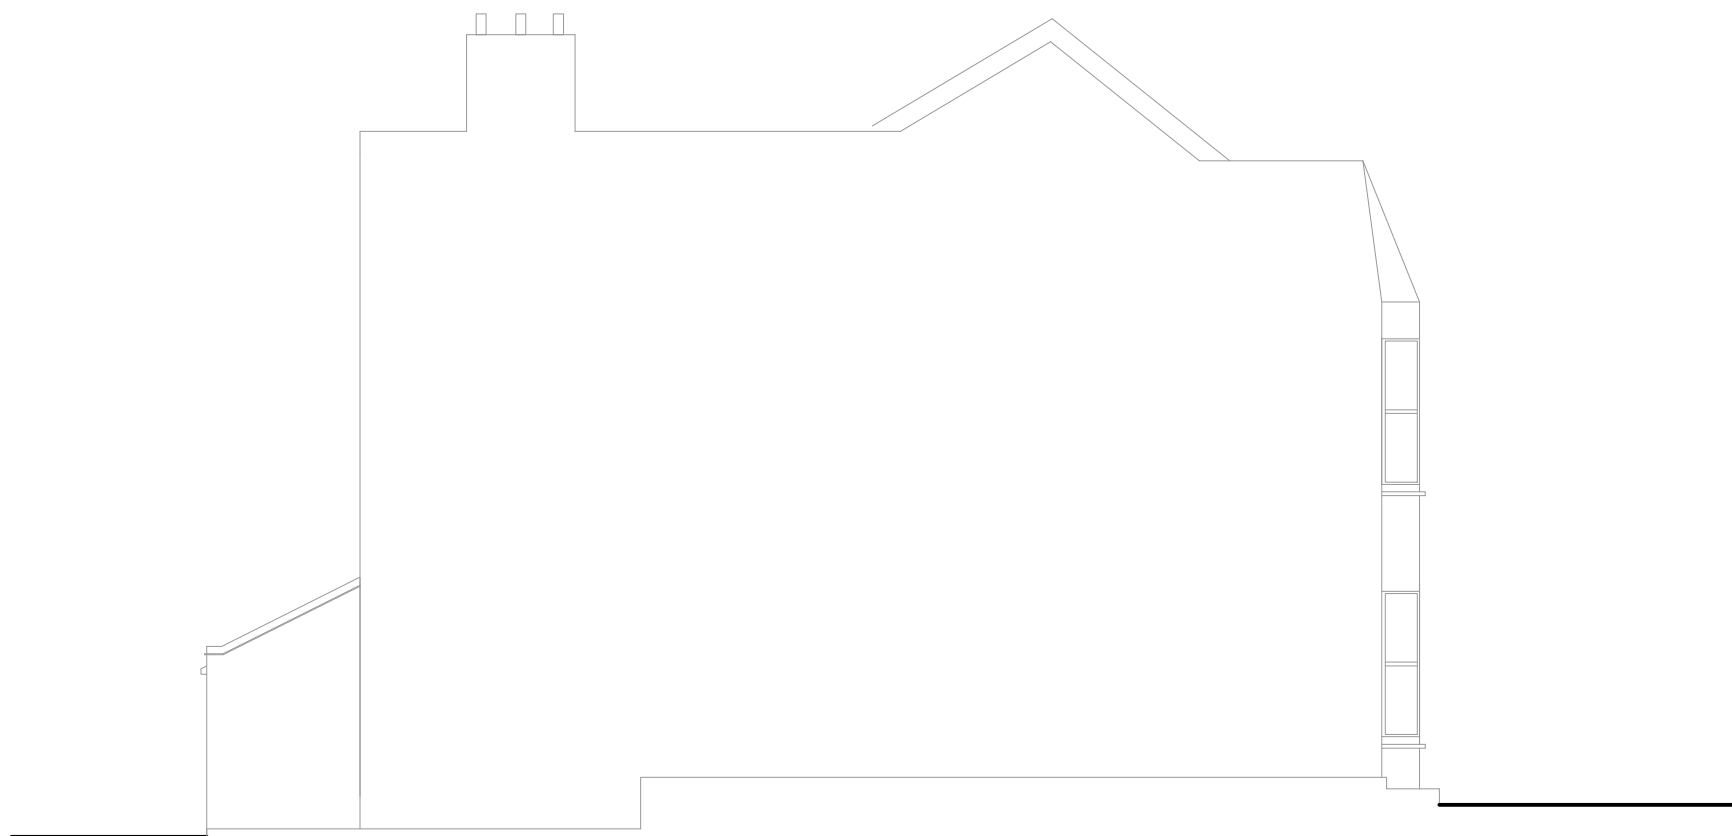

EXISTING SIDE ELEVATION
facing house no 13

1:100




EXISTING FRONT ELEVATION

1:100

150
140
130
120
110
100
90
80
70
60
50
40
30

15 PANDORA ROAD
proposed extensions and internal alterations

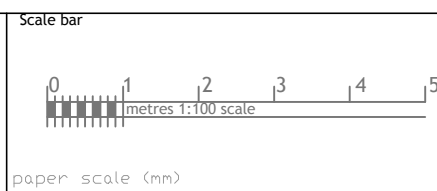

nettassets
Architectural Design & Development Consultants

Rev	Date	Comments
		Title Proposed rear & dormer extension & alterations 15 Pandora Road, London
		Nett Assets The Studio, 141 New Road, Croxtley Green, Herts. WD3 3EN. Tel:- 01923 293117. 07531 124528 Web:- www.nettassets.co.uk

Detail		
Existing Elevations		
Date	Oct 2015	Job Ref 1549
Scale	1:100	Drg No. PL-03
		Rev. A3