


© WCEC ARCHITECTS - DISCLAIMER  
 This drawing is copyright and shall not be reproduced or used for any other purpose without the written permission of the Architects.  
 It is the contractors responsibility to ensure full compliance with the Building Regulations.  
 Do not scale from this drawing, use figured dimensions only.  
 It is the contractors responsibility to check and verify all dimensions on site.  
 Any discrepancies to be reported immediately.  
 IF IN DOUBT ASK.  
 Materials not in conformity with relevant British or European Standards/Codes of practice or materials known to be deleterious to health & safety must not be used or specified on this project.  
 Materials known to contain asbestos contaminated materials (ACM's) in the manufacture or installation process have not been specified and must not be used on this project.

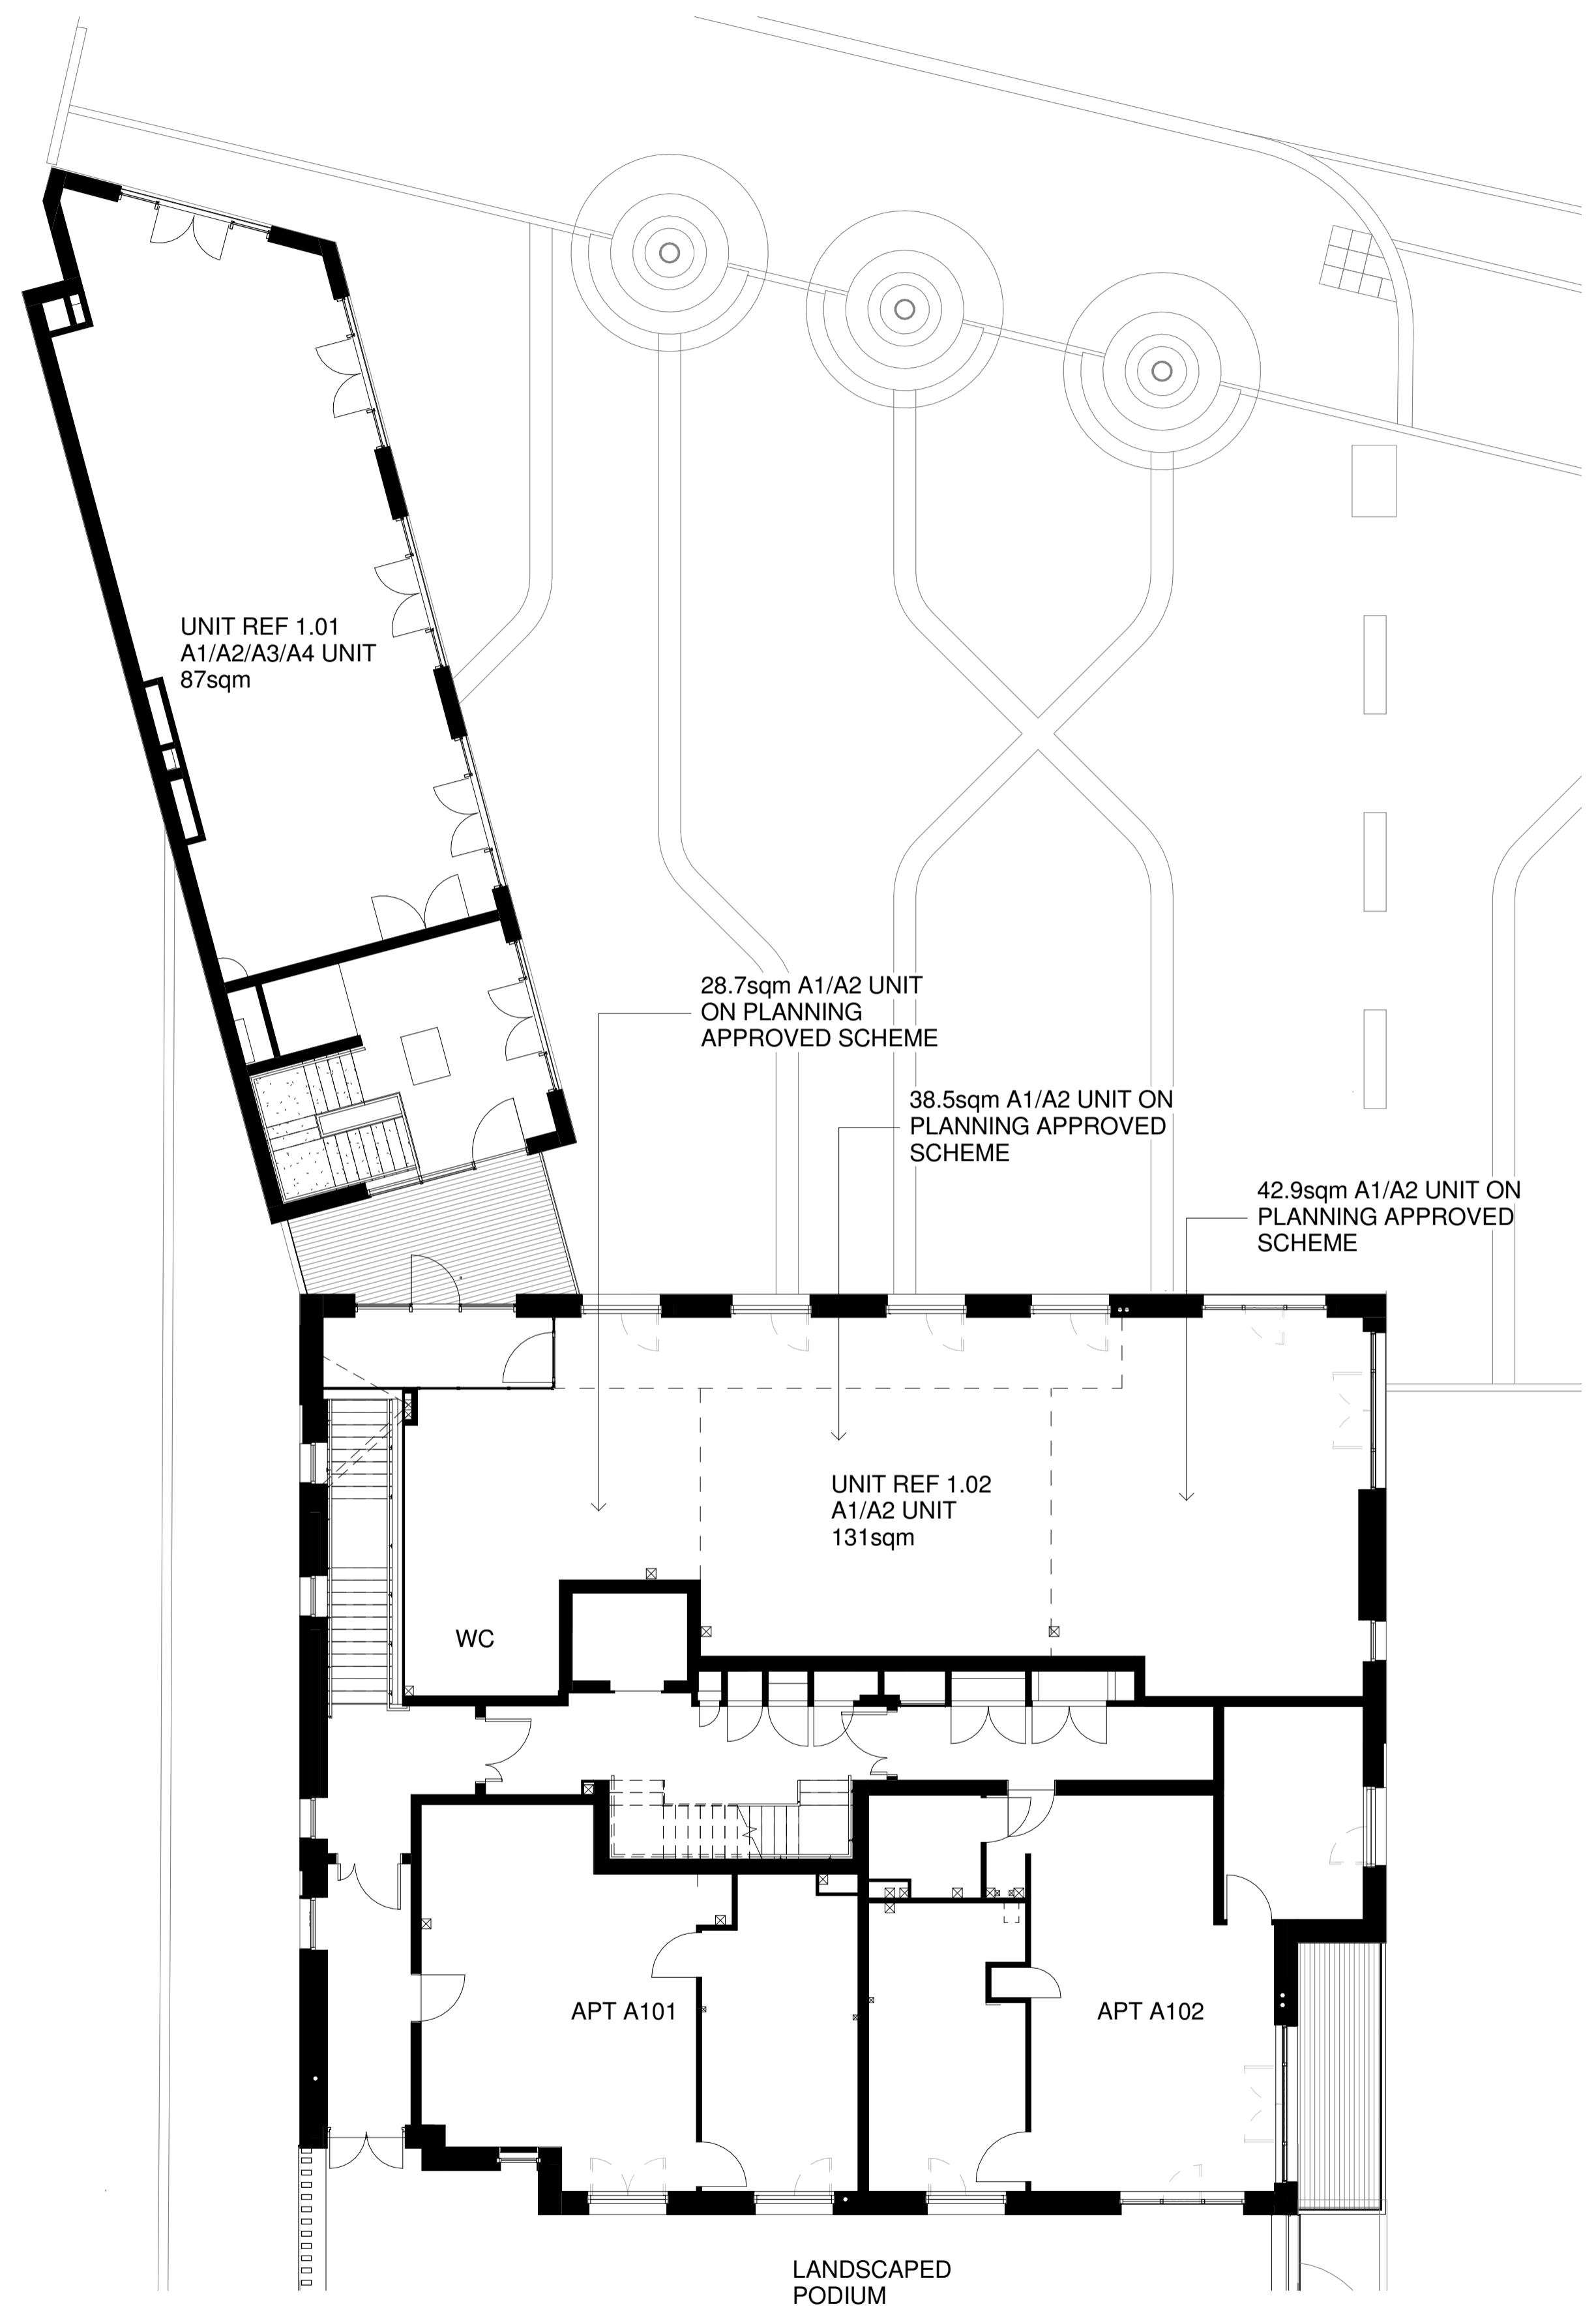

PROPOSED BLOCK A FIRST FLOOR PLAN

No	Date	Description	By	Ckd
C	29.09.15	First Floor Unit References Added	AM	DRJ
B	09.07.15	AMMENDMENT TO INTERNAL LAYOUT OF RETAIL SPACE	MDB	IL
A	28.11.13	SECTION 73 AMMENDMENT NOTES ADDED	MDB	IL



PROJECT  
 West Hampstead Square

TITLE  
 PROPOSED BLOCK A FIRST FLOOR PLAN

DRAWING STATUS  
 For Construction

DRAWN	MDB/SS	CHECKED	IL
SCALE	1 : 100 @ A1		
DATE	SEPTEMBER 2013		

**wcec** architects  
 31-35 Kirby Street, Farringdon  
 London, EC1N 8TE  
 t:020 3388 0019, e: email@wcec.co.uk, www.wcec.co.uk

JOB NO.	DRAWING NO.	REV
12-316	PL-26	C