

**Proposed First Floor**

47 Burrard Road, NW6 1DA

Drawn By: HM  
 Scale: 1:50 @ A3  
 Status: Planning

Paul Archer Design Ltd




Issue	Notes	Date
A	Planning	30/07/14
B	Revised drawings to indicate roof terrace application with existing context	02/10/15

103 Farringdon Road London EC1C 3BS Tel. 0203668 2668

**644.411B**

paul archer  
design

www.paularcherdesign.co.uk

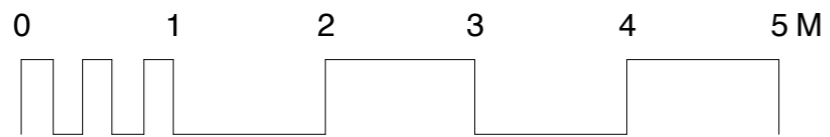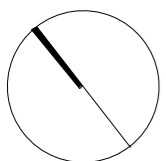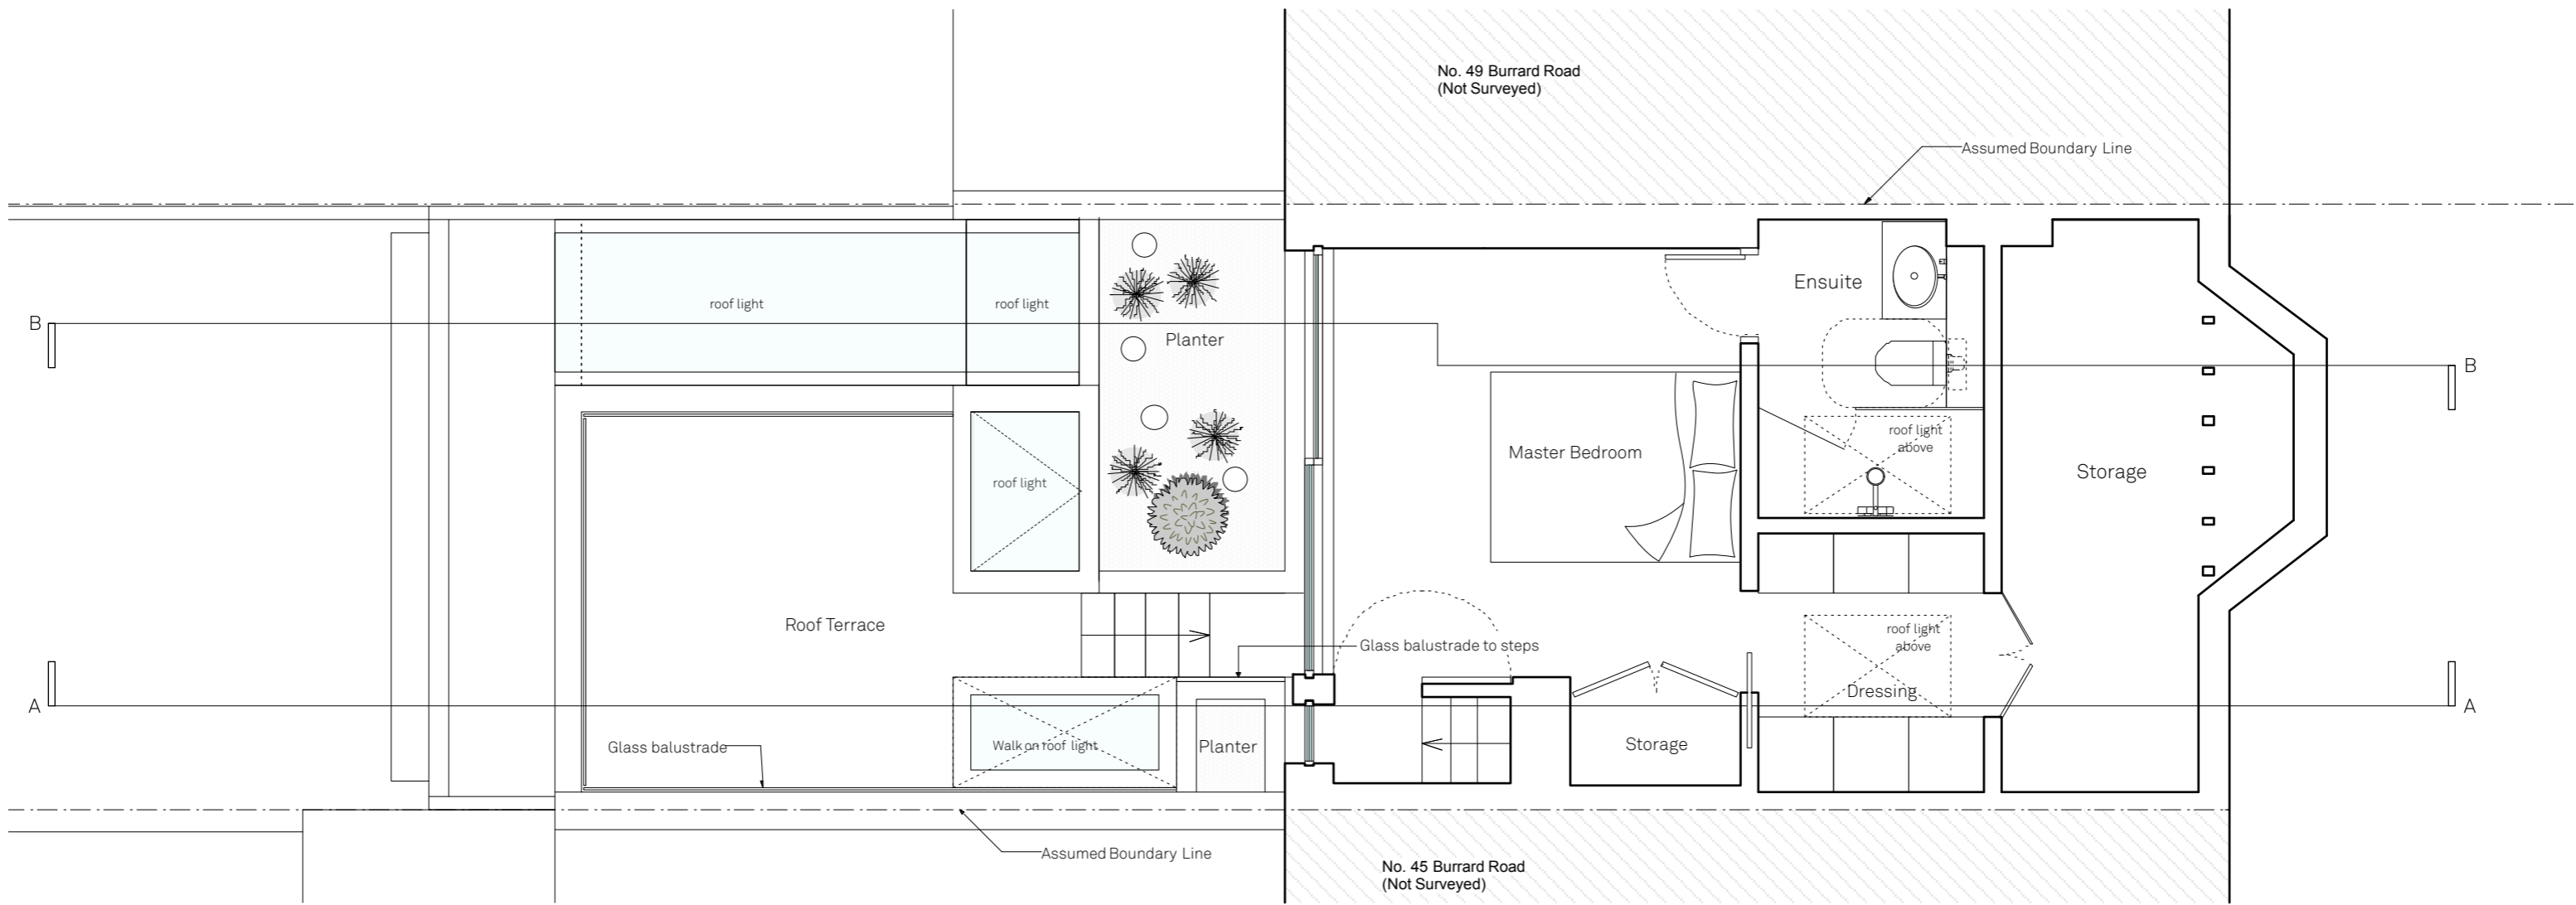

**Proposed Second Floor**

47 Burrard Road, NW6 1DA

Drawn By HM  
 Scale 1:50 @ A3  
 Status Planning

Paul Archer Design Ltd

**Issue Notes**

A Planning  
 B Revised drawings to indicate roof terrace application with existing context

**Date**




30/07/14  
 02/10/15

**644.412B**

paul archer  
 design

103 Farringdon Road London EC1C 3BS Tel 0203668 2668

www.paularcherdesign.co.uk

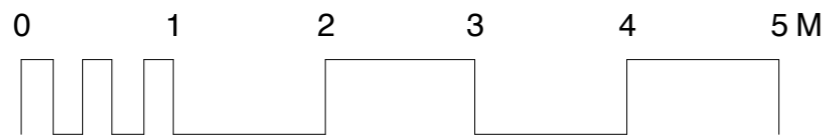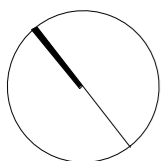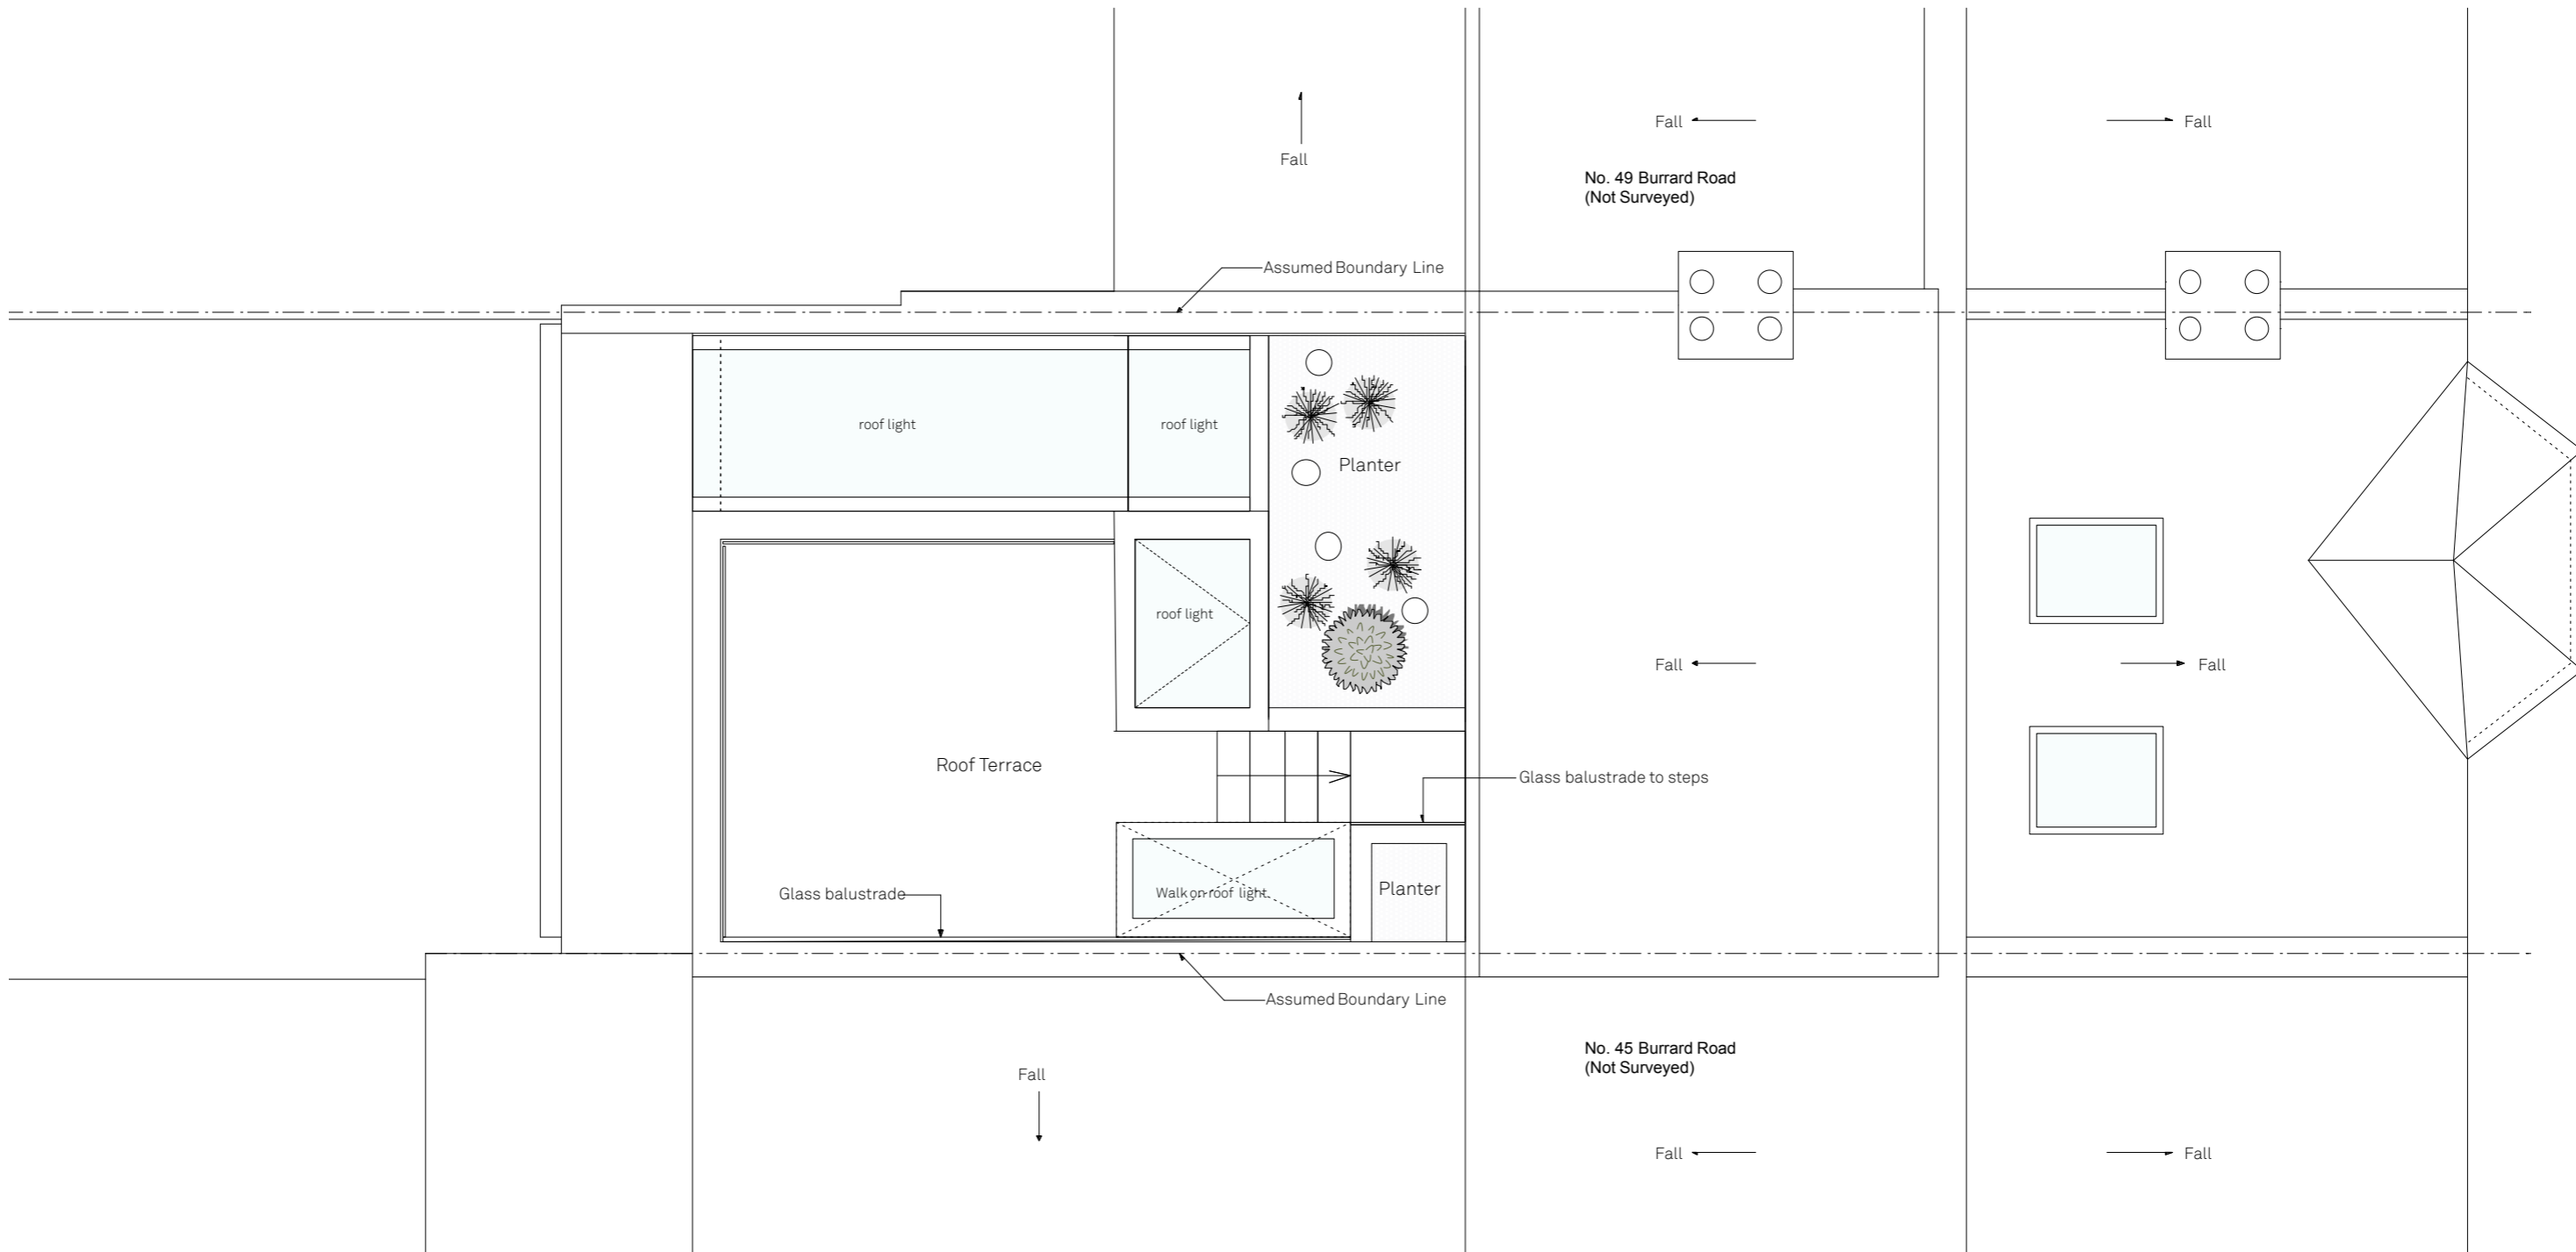

**Proposed Roof**

47 Burrard Road, NW6 1DA

Drawn By HM  
 Scale 1:50 @ A3  
 Status Planning

Paul Archer Design Ltd

**Issue Notes**

A Planning  
 B Revised drawings to indicate roof terrace application with existing context

**Date**



30/07/14  
 02/10/15

**644.413B**

paul archer  
 design

103 Farringdon Road London EC1C 3BS Tel. 0203668 2668

www.paularcherdesign.co.uk

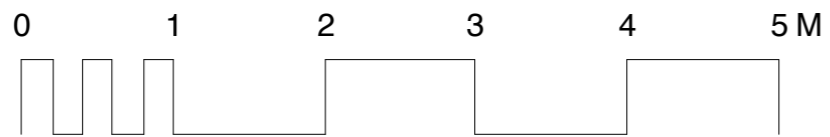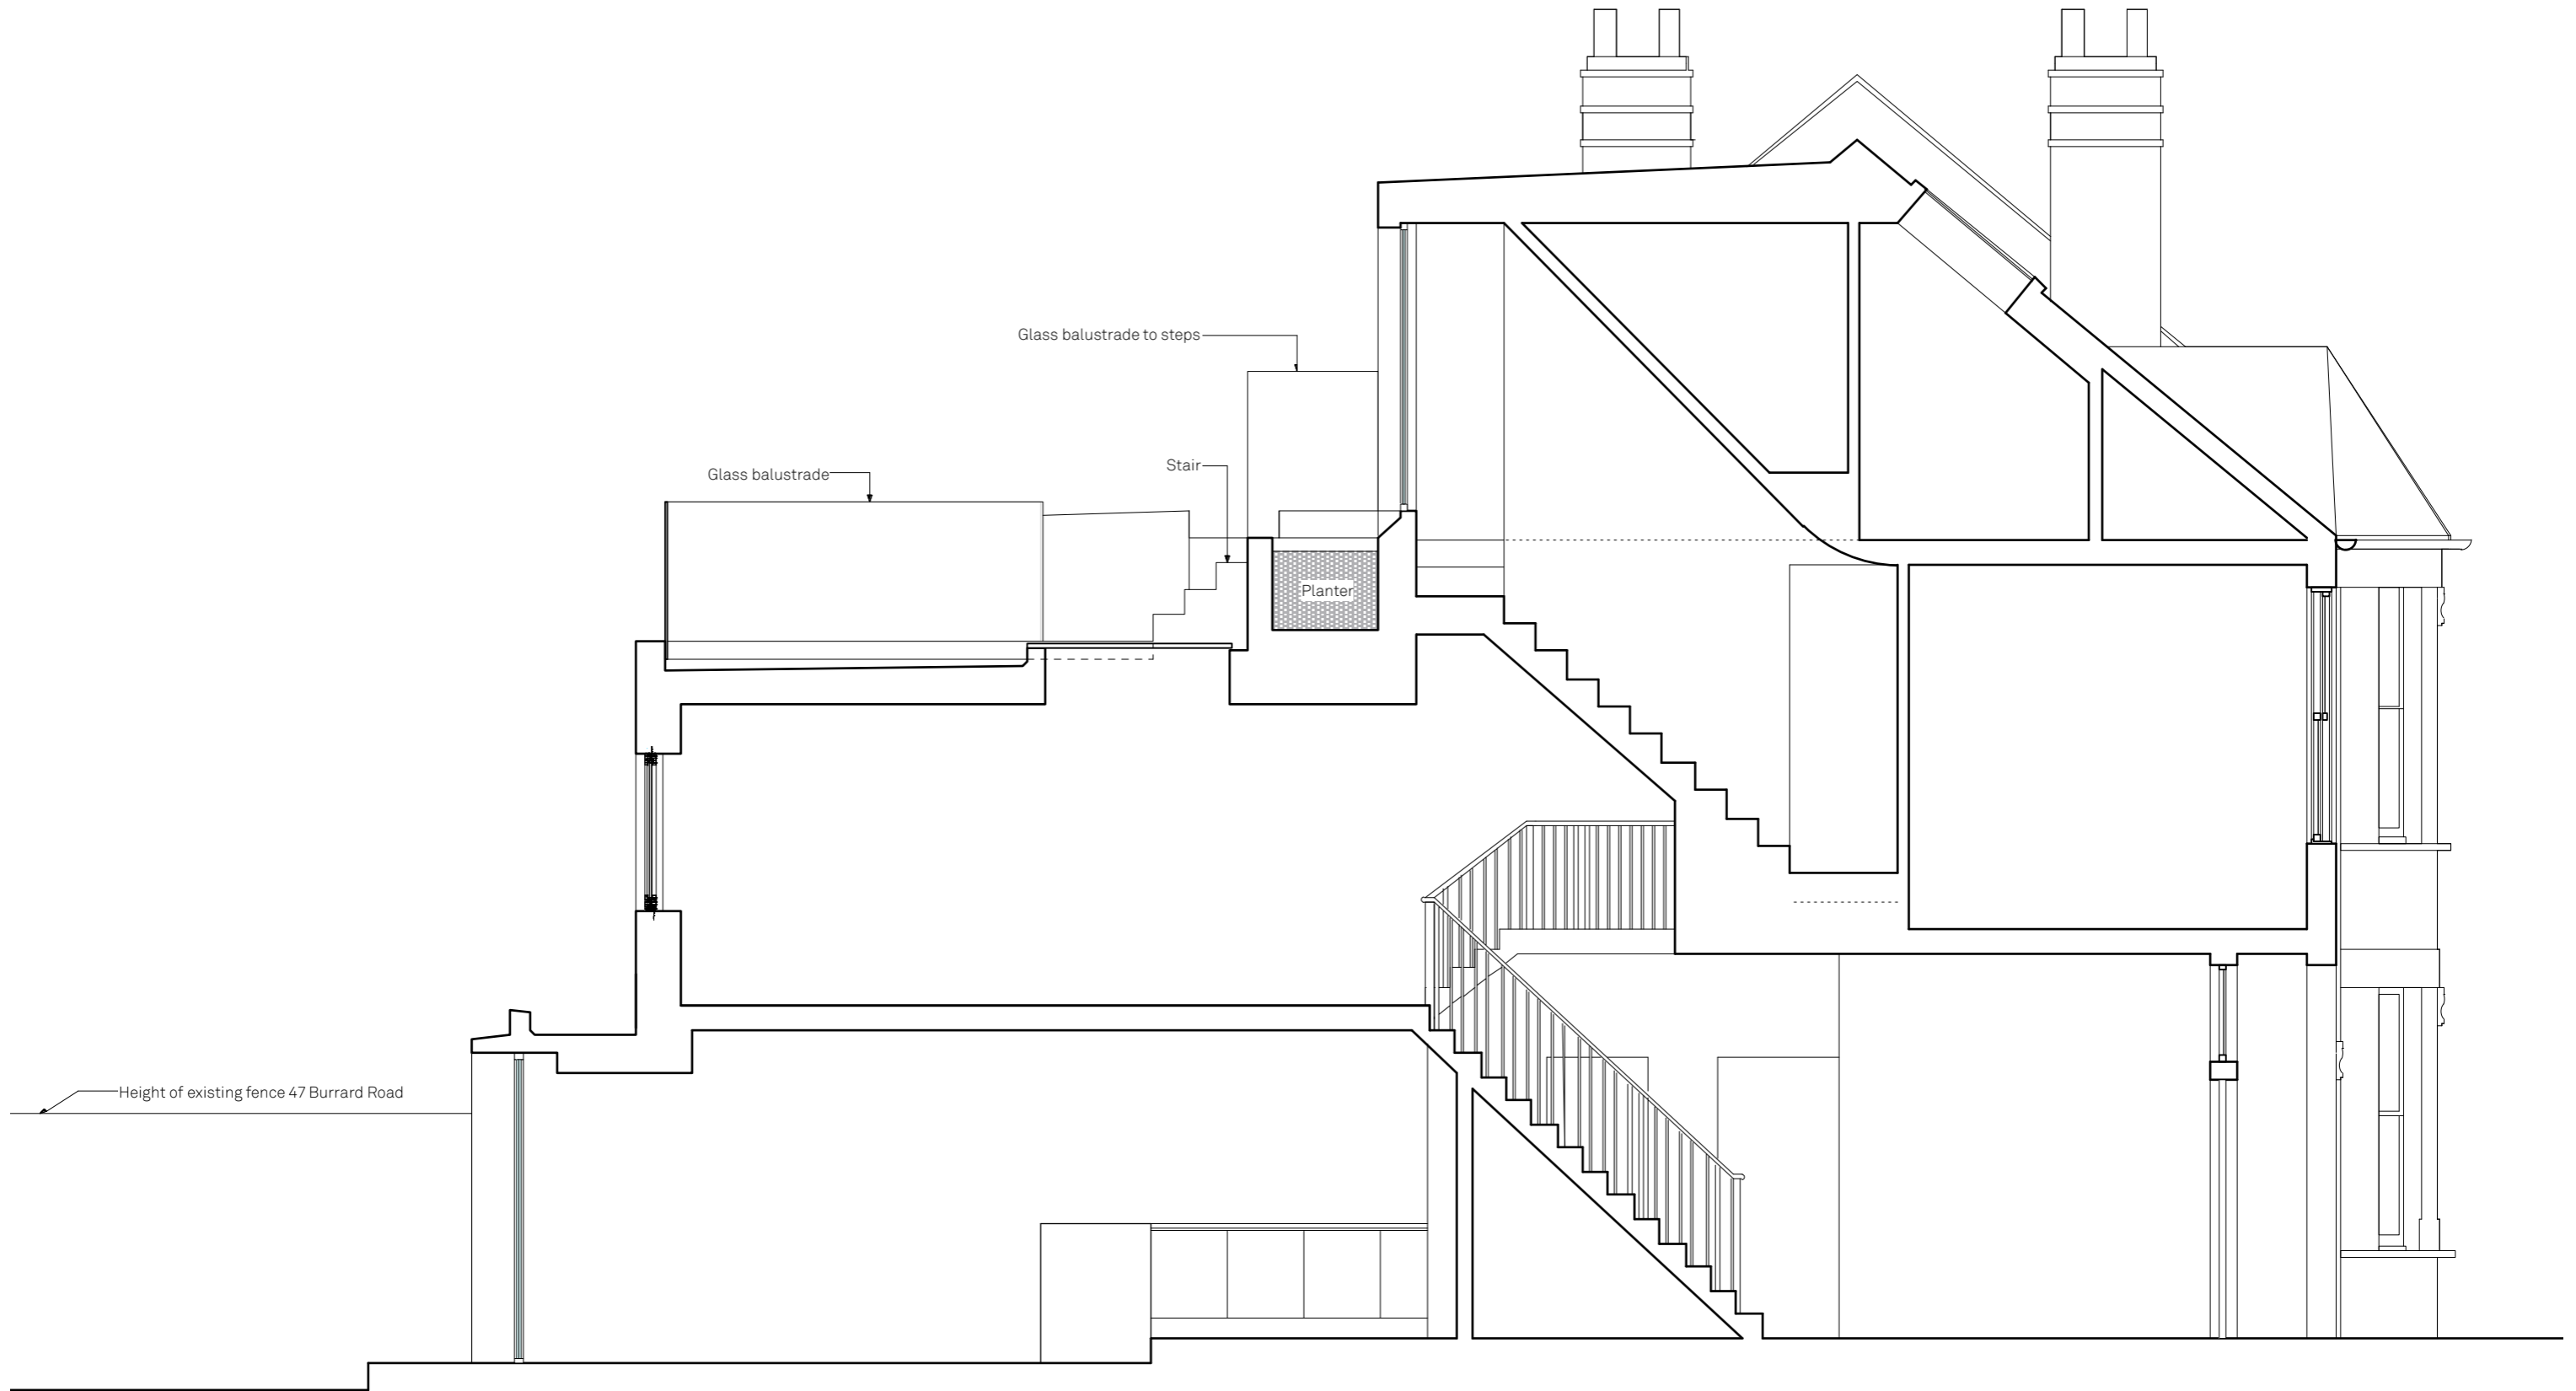

**Proposed Section AA**

47 Burrard Road, NW6 1DA

Drawn By  
Scale  
Status

Paul Archer Design Ltd

**Issue Notes**

A Planning  
B Revised drawings to indicate roof terrace application with existing context

**Date**



30/07/14  
02/10/15

**644.418B**

paul archer  
design

103 Farringdon Road London EC1C 3BS Tel. 0203668 2668

www.paularcherdesign.co.uk

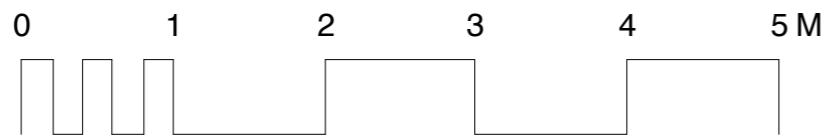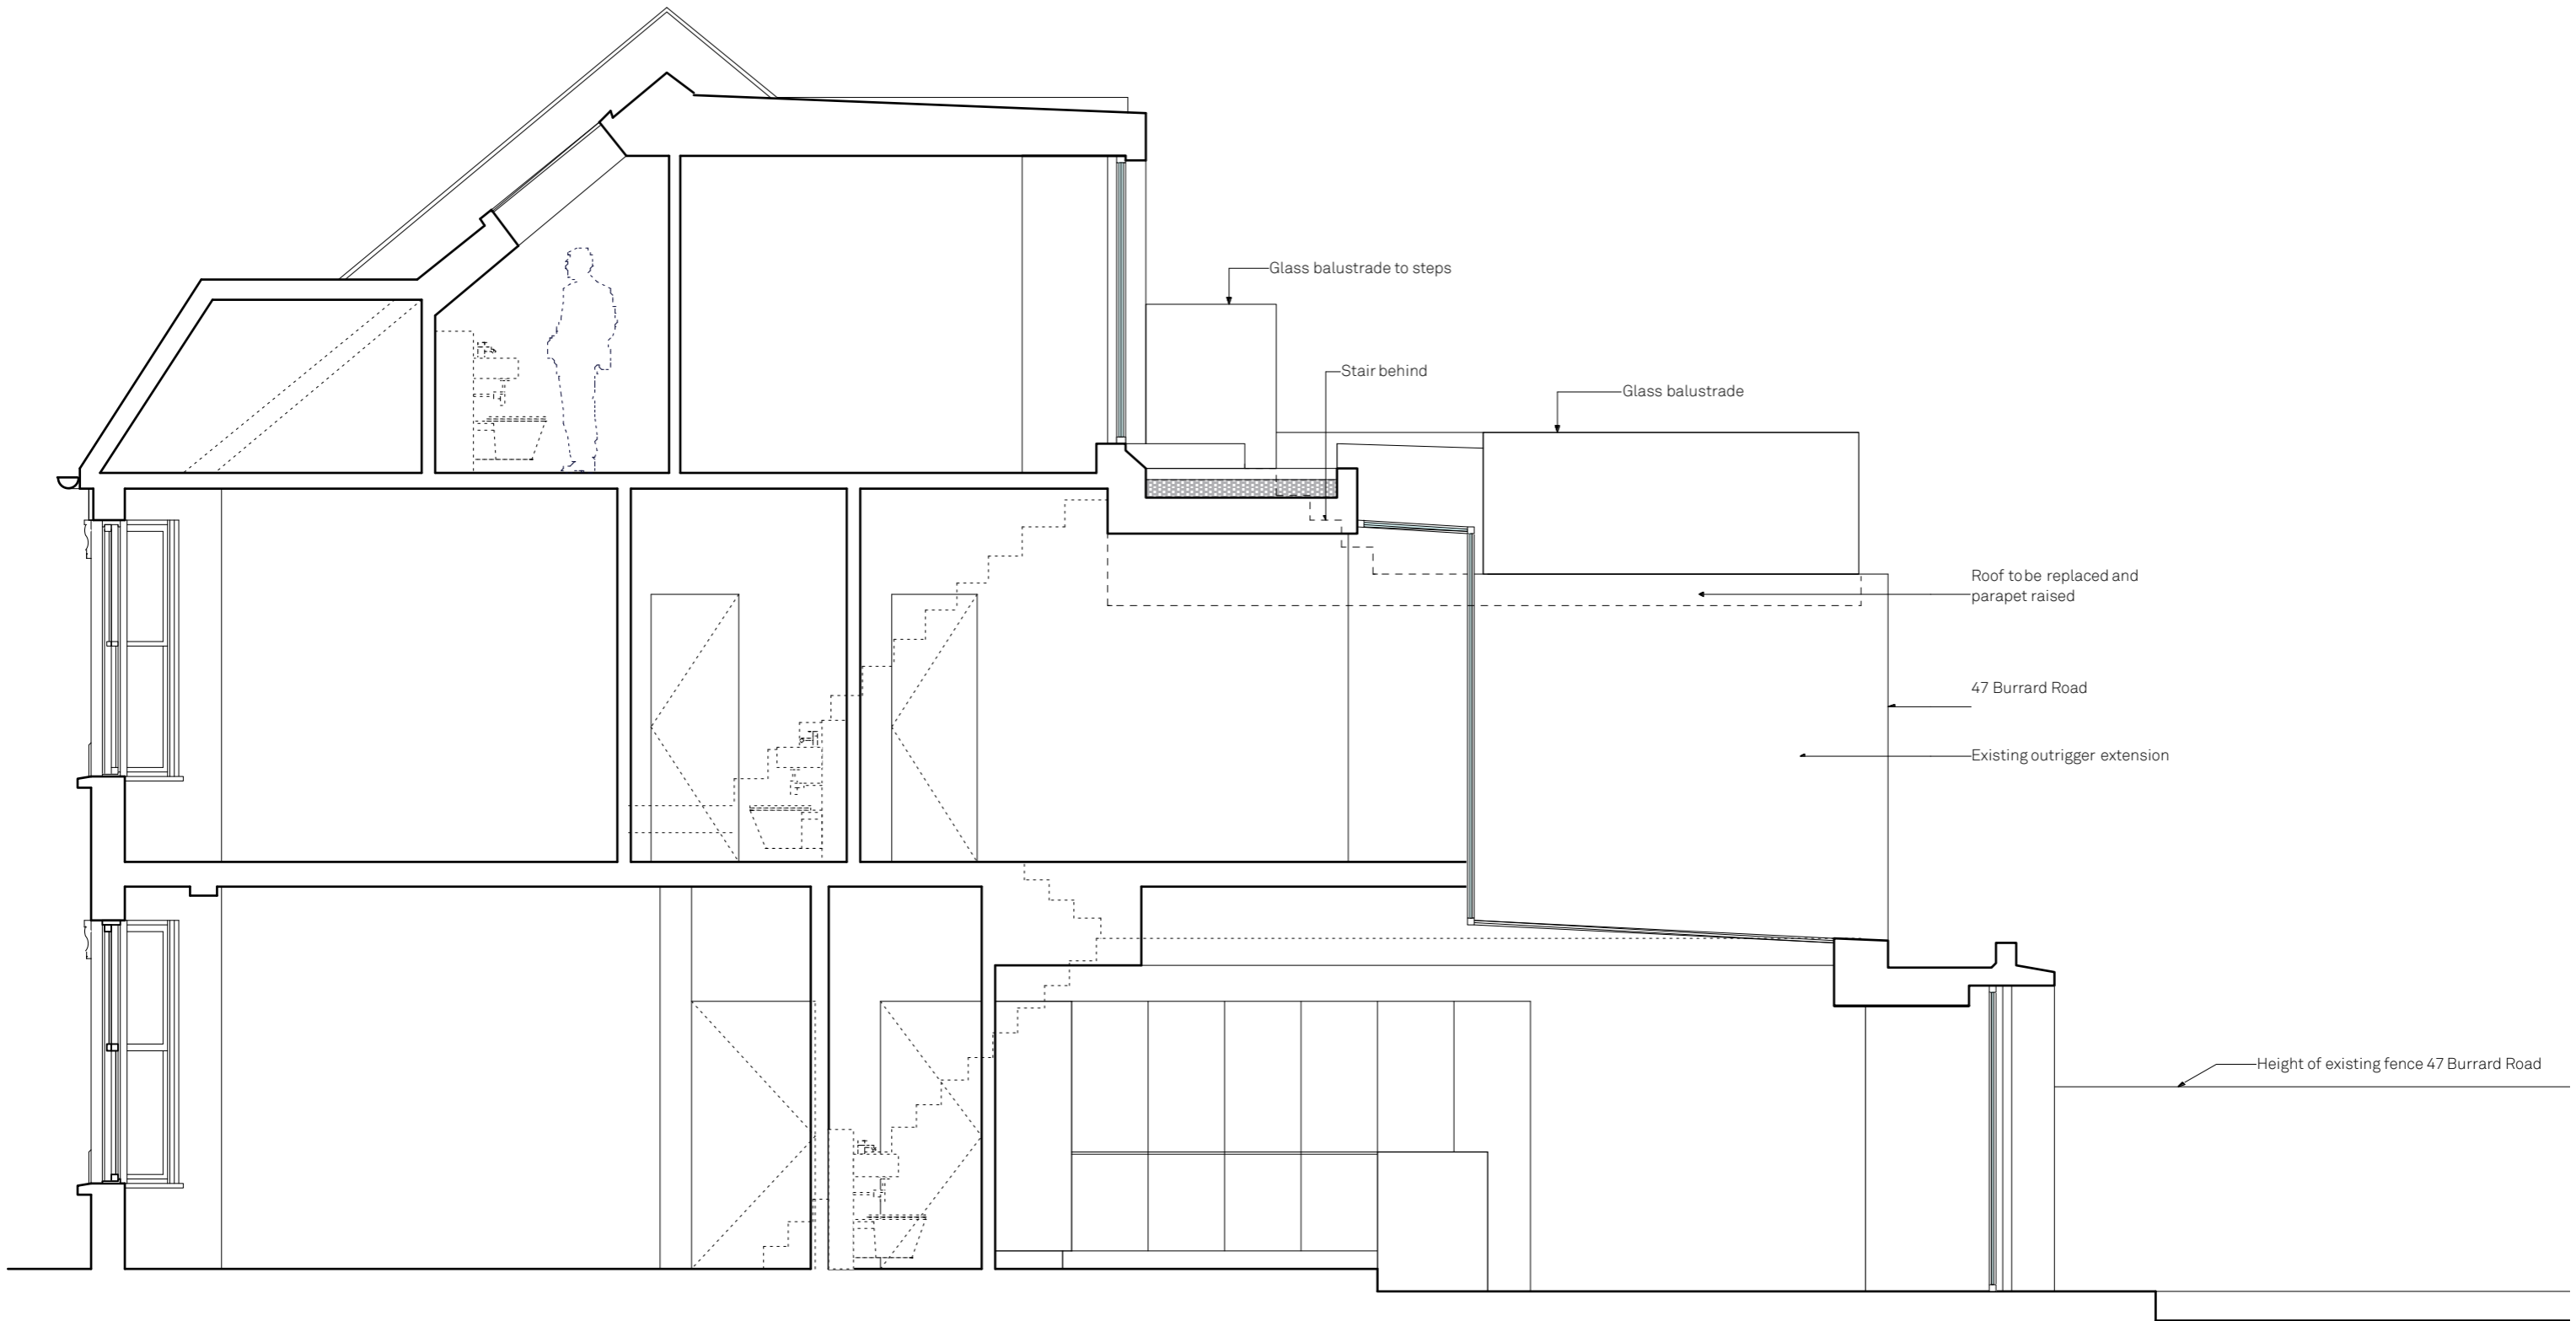

**Proposed Section BB**

47 Burrard Road, NW6 1DA

Drawn By  
Scale  
Status

HM  
1:50 @ A3  
Planning

Paul Archer Design Ltd

**Issue Notes**

A	Planning
B	Revised drawings to indicate roof terrace application with existing context

**Date**


30/07/14
02/10/15

**644.419B**

paul archer  
design

103 Farringdon Road London EC1C 3BS Tel: 0203668 2668

www.paularcherdesign.co.uk

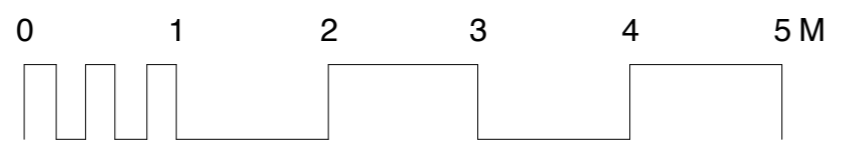

**Proposed Rear Elevation**

47 Burrard Road, NW6 1DA

Drawn By HM  
 Scale 1:50 @ A3  
 Status Planning

Paul Archer Design Ltd



Issue	Notes	Date
A	Planning	30/07/14
B	Revised drawings to indicate roof terrace application with existing context	02/10/15

103 Farringdon Road London EC1C 3BS Tel 0203668 2668

**644.424B**

paul archer  
design

www.paularcherdesign.co.uk

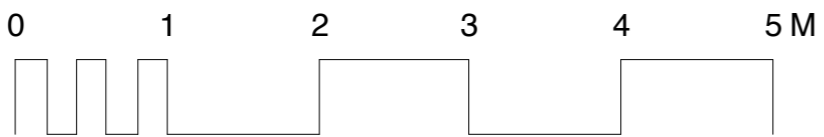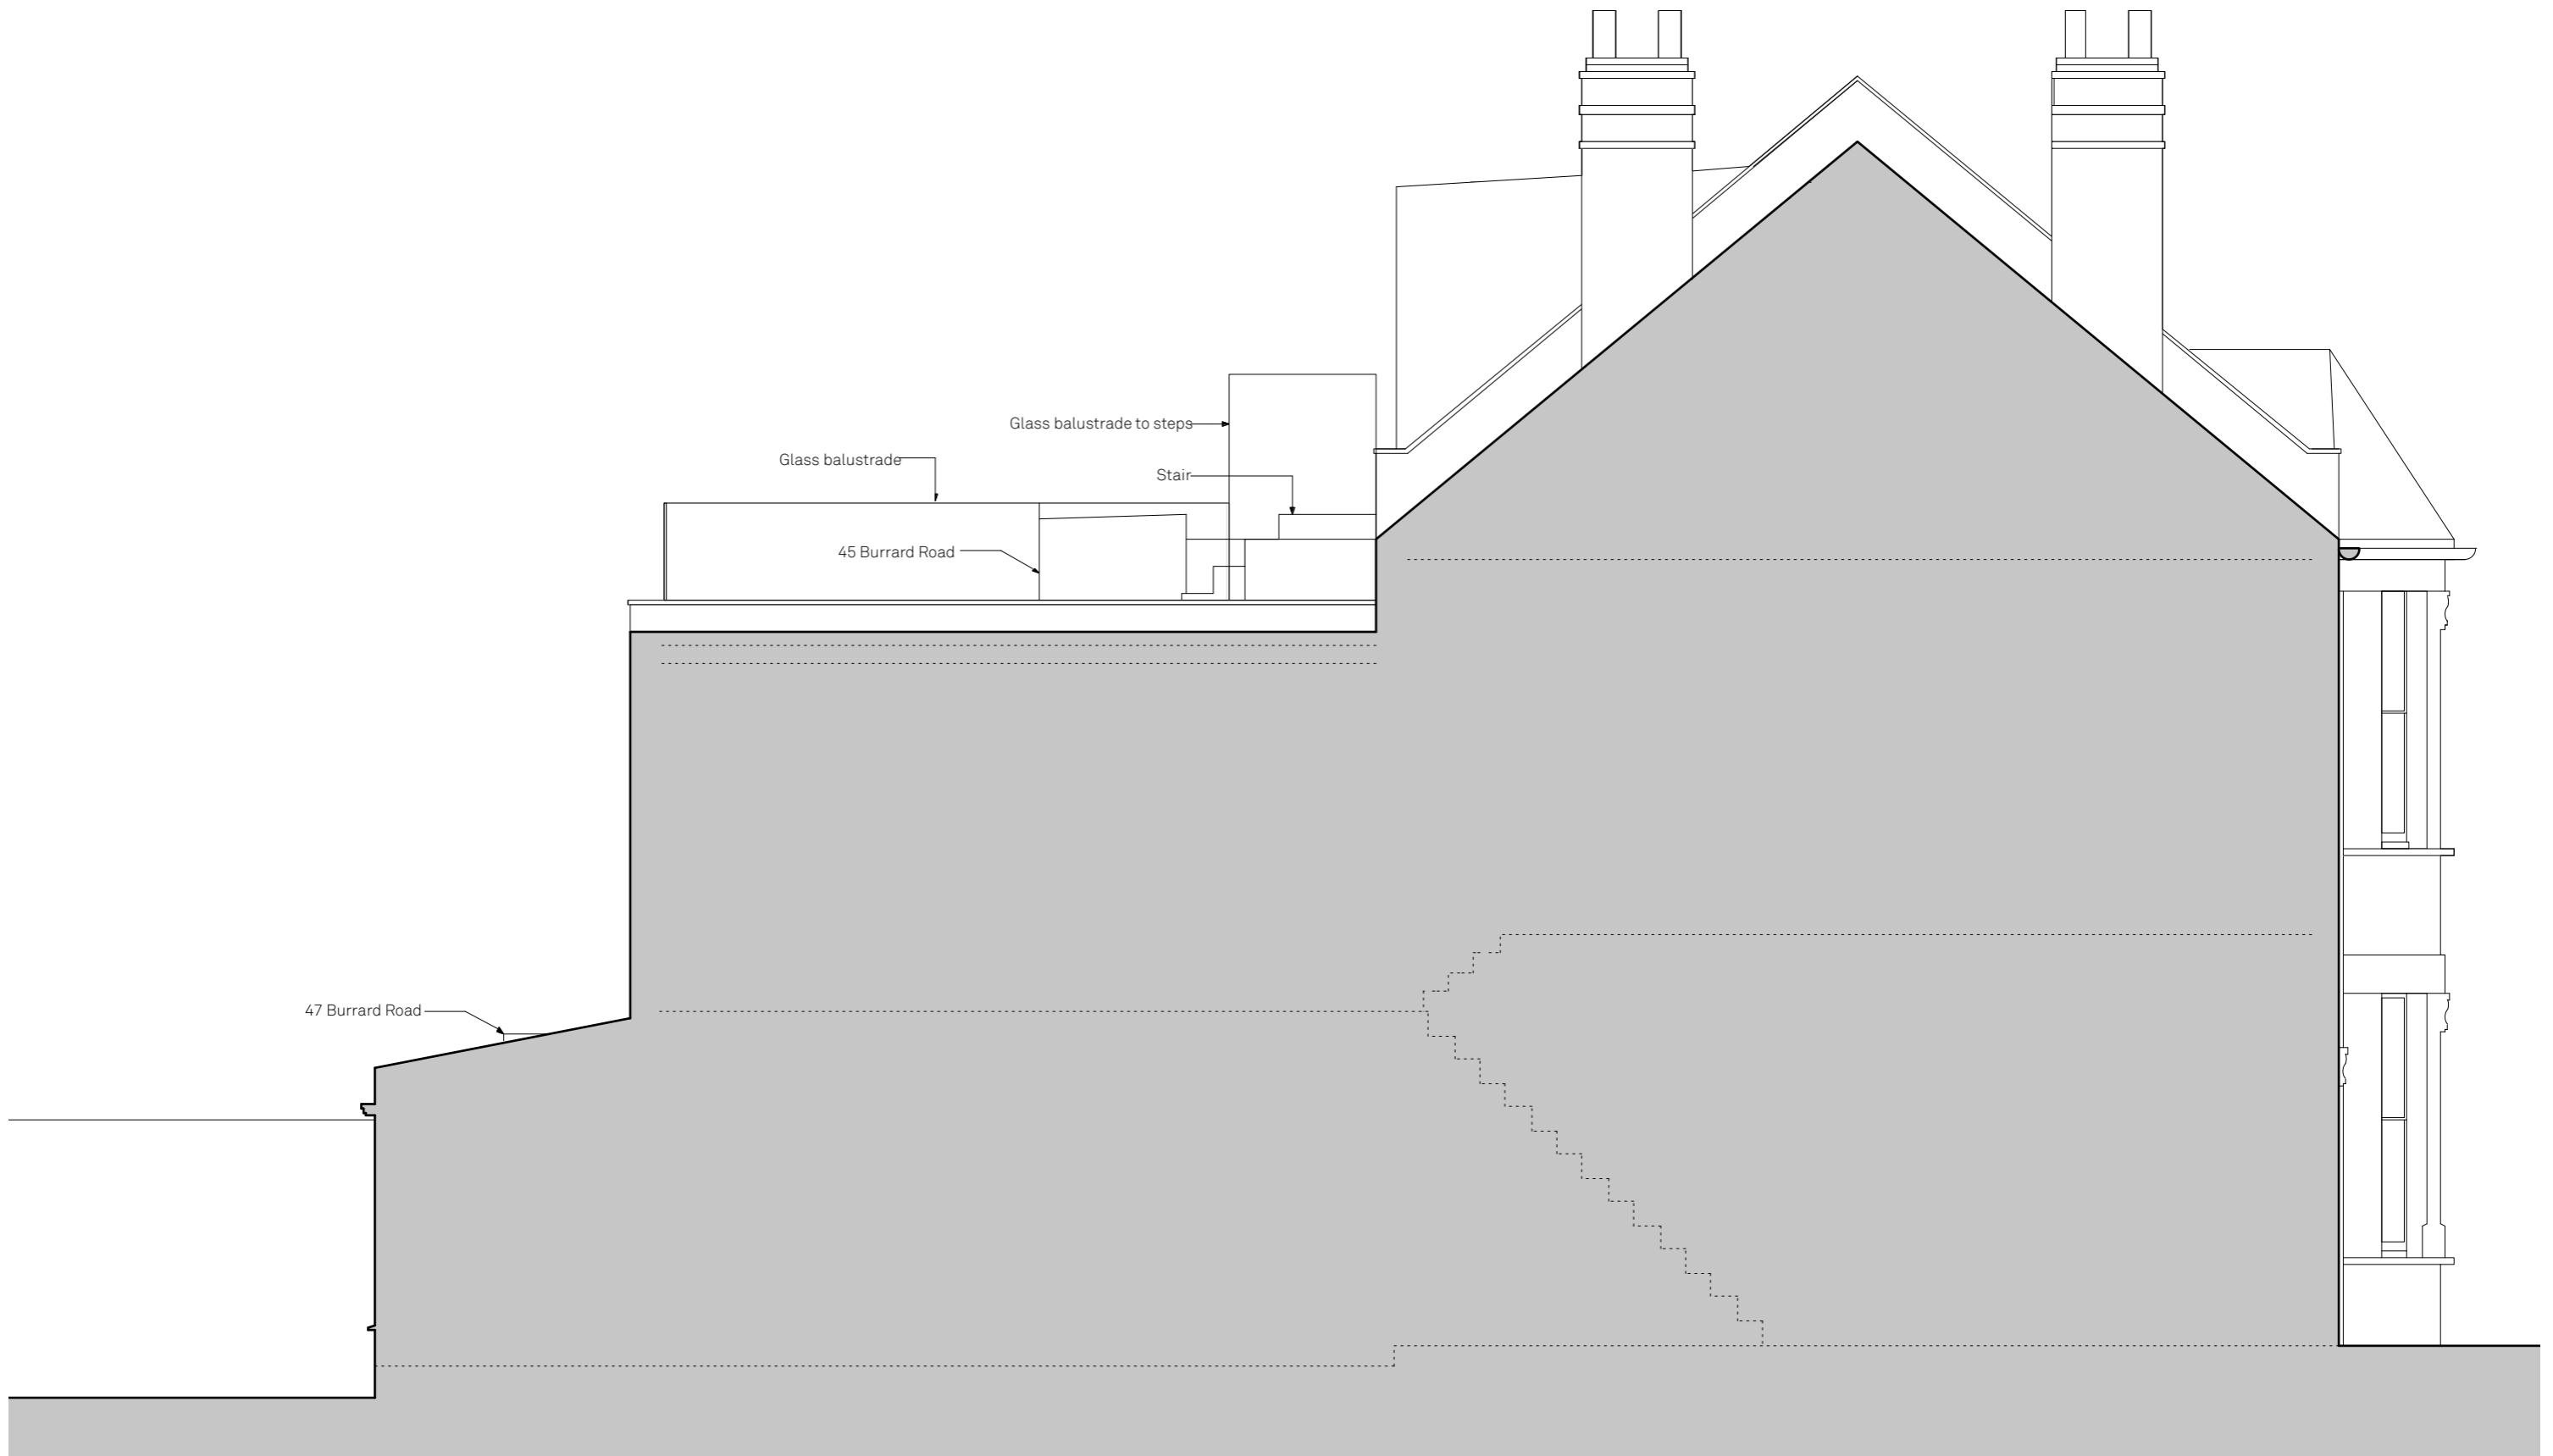

**Proposed South West Elevation**

47 Burrard Road, NW6 1DA

Drawn By HM  
 Scale 1:50 @ A3  
 Status Planning

Paul Archer Design Ltd

**Issue Notes**


Issue	Notes	Date
A	Planning	30/07/14
B	Revised drawings to indicate roof terrace application with existing context	02/10/15

103 Farringdon Road London EC1C 3BS Tel. 0203668 2668

**644.425B**

paul archer  
 design

www.paularcherdesign.co.uk

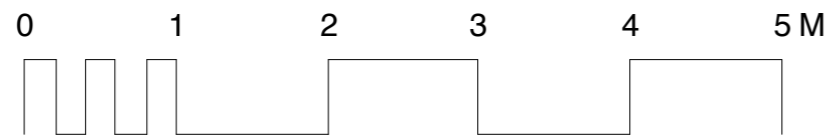

**Proposed North East Elevation**

47 Burrard Road, NW6 1DA

Drawn By  
Scale  
Status

Paul Archer Design Ltd

**Issue Notes**

A Planning  
B Revised drawings to indicate roof terrace application with existing context

103 Farringdon Road London EC1C 3BS Tel. 0203668 2668

**Date**

30/07/14  
02/10/15

**644.426B**

paul archer  
design

www.paularcherdesign.co.uk