
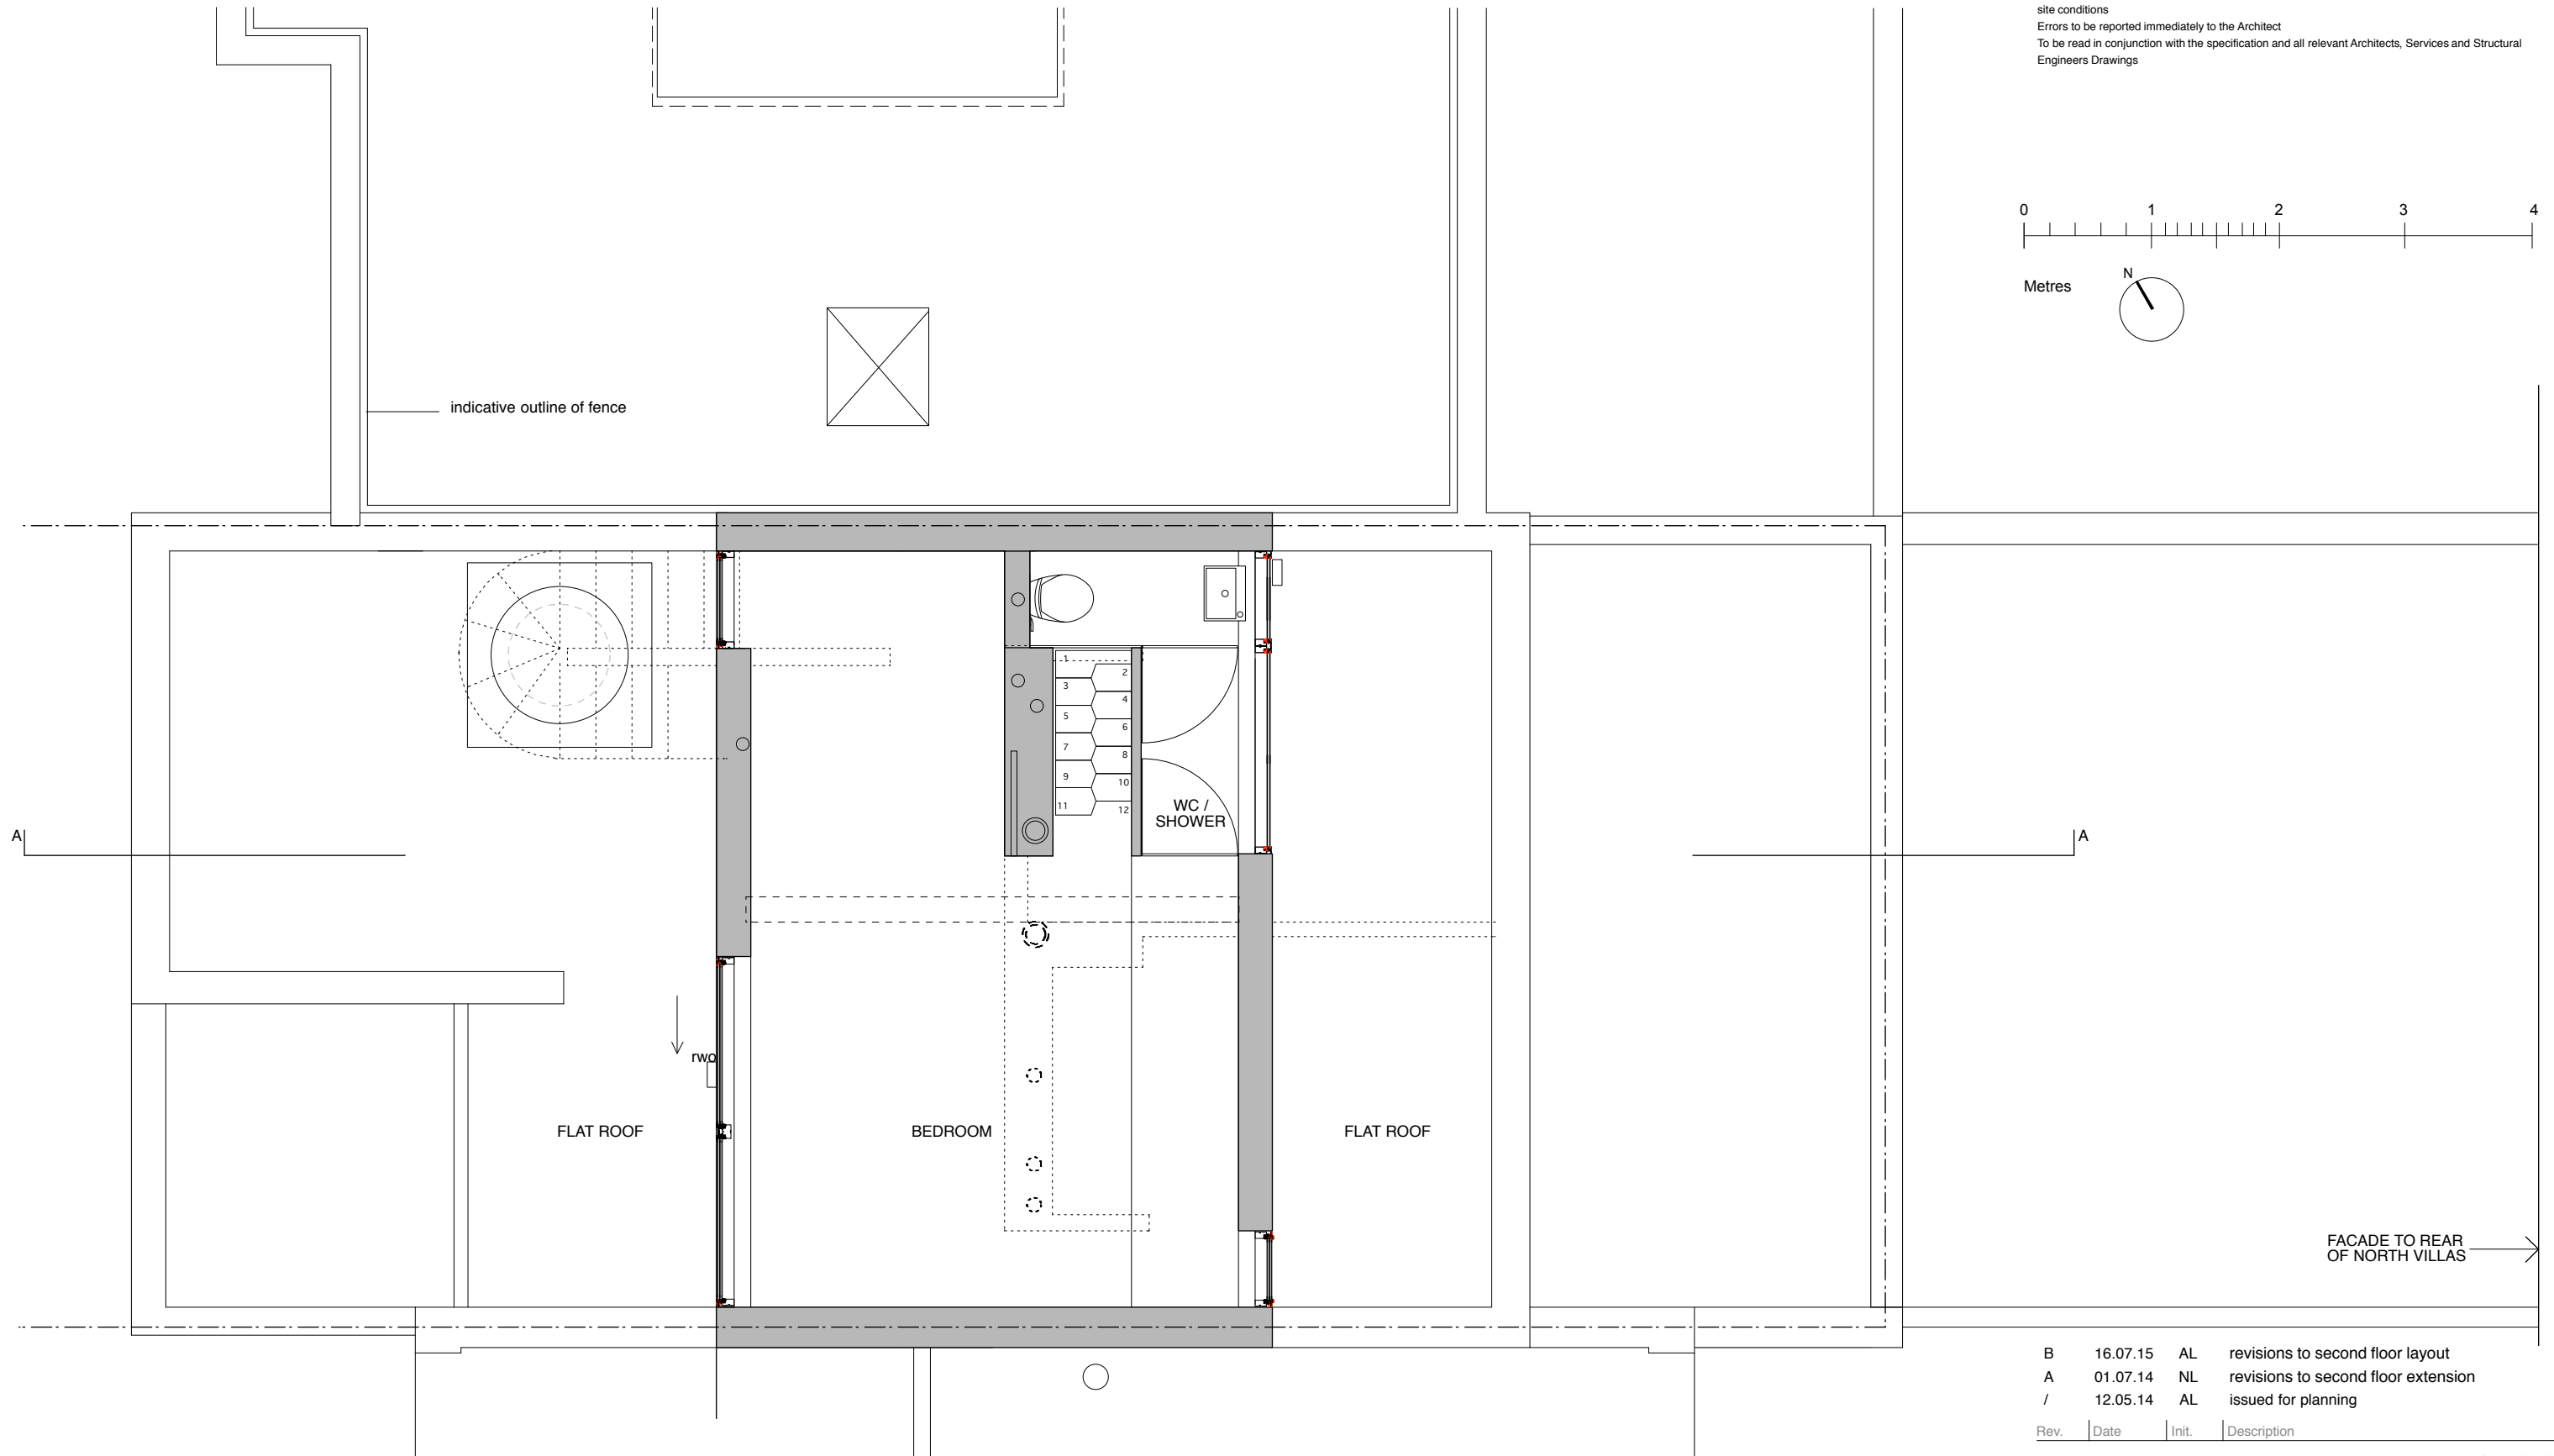


Notes

Do not scale drawings
 All dimensions to be checked on site, Architect to be advised of any variation between the drawings and site conditions
 Errors to be reported immediately to the Architect
 To be read in conjunction with the specification and all relevant Architects, Services and Structural Engineers Drawings

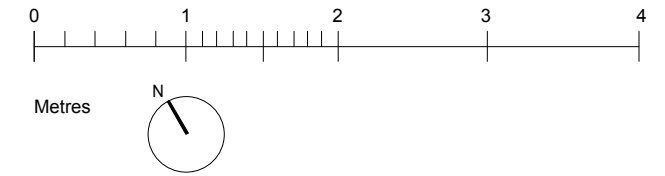

B	16.07.15	AL	revisions to second floor layout
A	01.07.14	NL	revisions to second floor extension
/	12.05.14	AL	issued for planning

Rev.	Date	Init.	Description
------	------	-------	-------------

LLOWARCH LLOWARCH 147 O'DONNELL COURT tel: 020 7633 2883
 BRUNSWICK CENTRE WC1N 1NX e-mail: mail@llovarch.co.uk

Project **74 CAMDEN MEWS NW1 9BX**

Client **LLOWARCH**



Drawing Title **SECOND FLOOR PLAN - AS APPROVED**

Date **MAY 14** Scale **1 : 50 @ A3** Status **PLANNING**

Project reference **74CM** Drawing Number **PR_GA12** Revision **B**

Notes

Do not scale drawings
 All dimensions to be checked on site, Architect to be advised of any variation between the drawings and site conditions
 Errors to be reported immediately to the Architect
 To be read in conjunction with the specification and all relevant Architects, Services and Structural Engineers Drawings

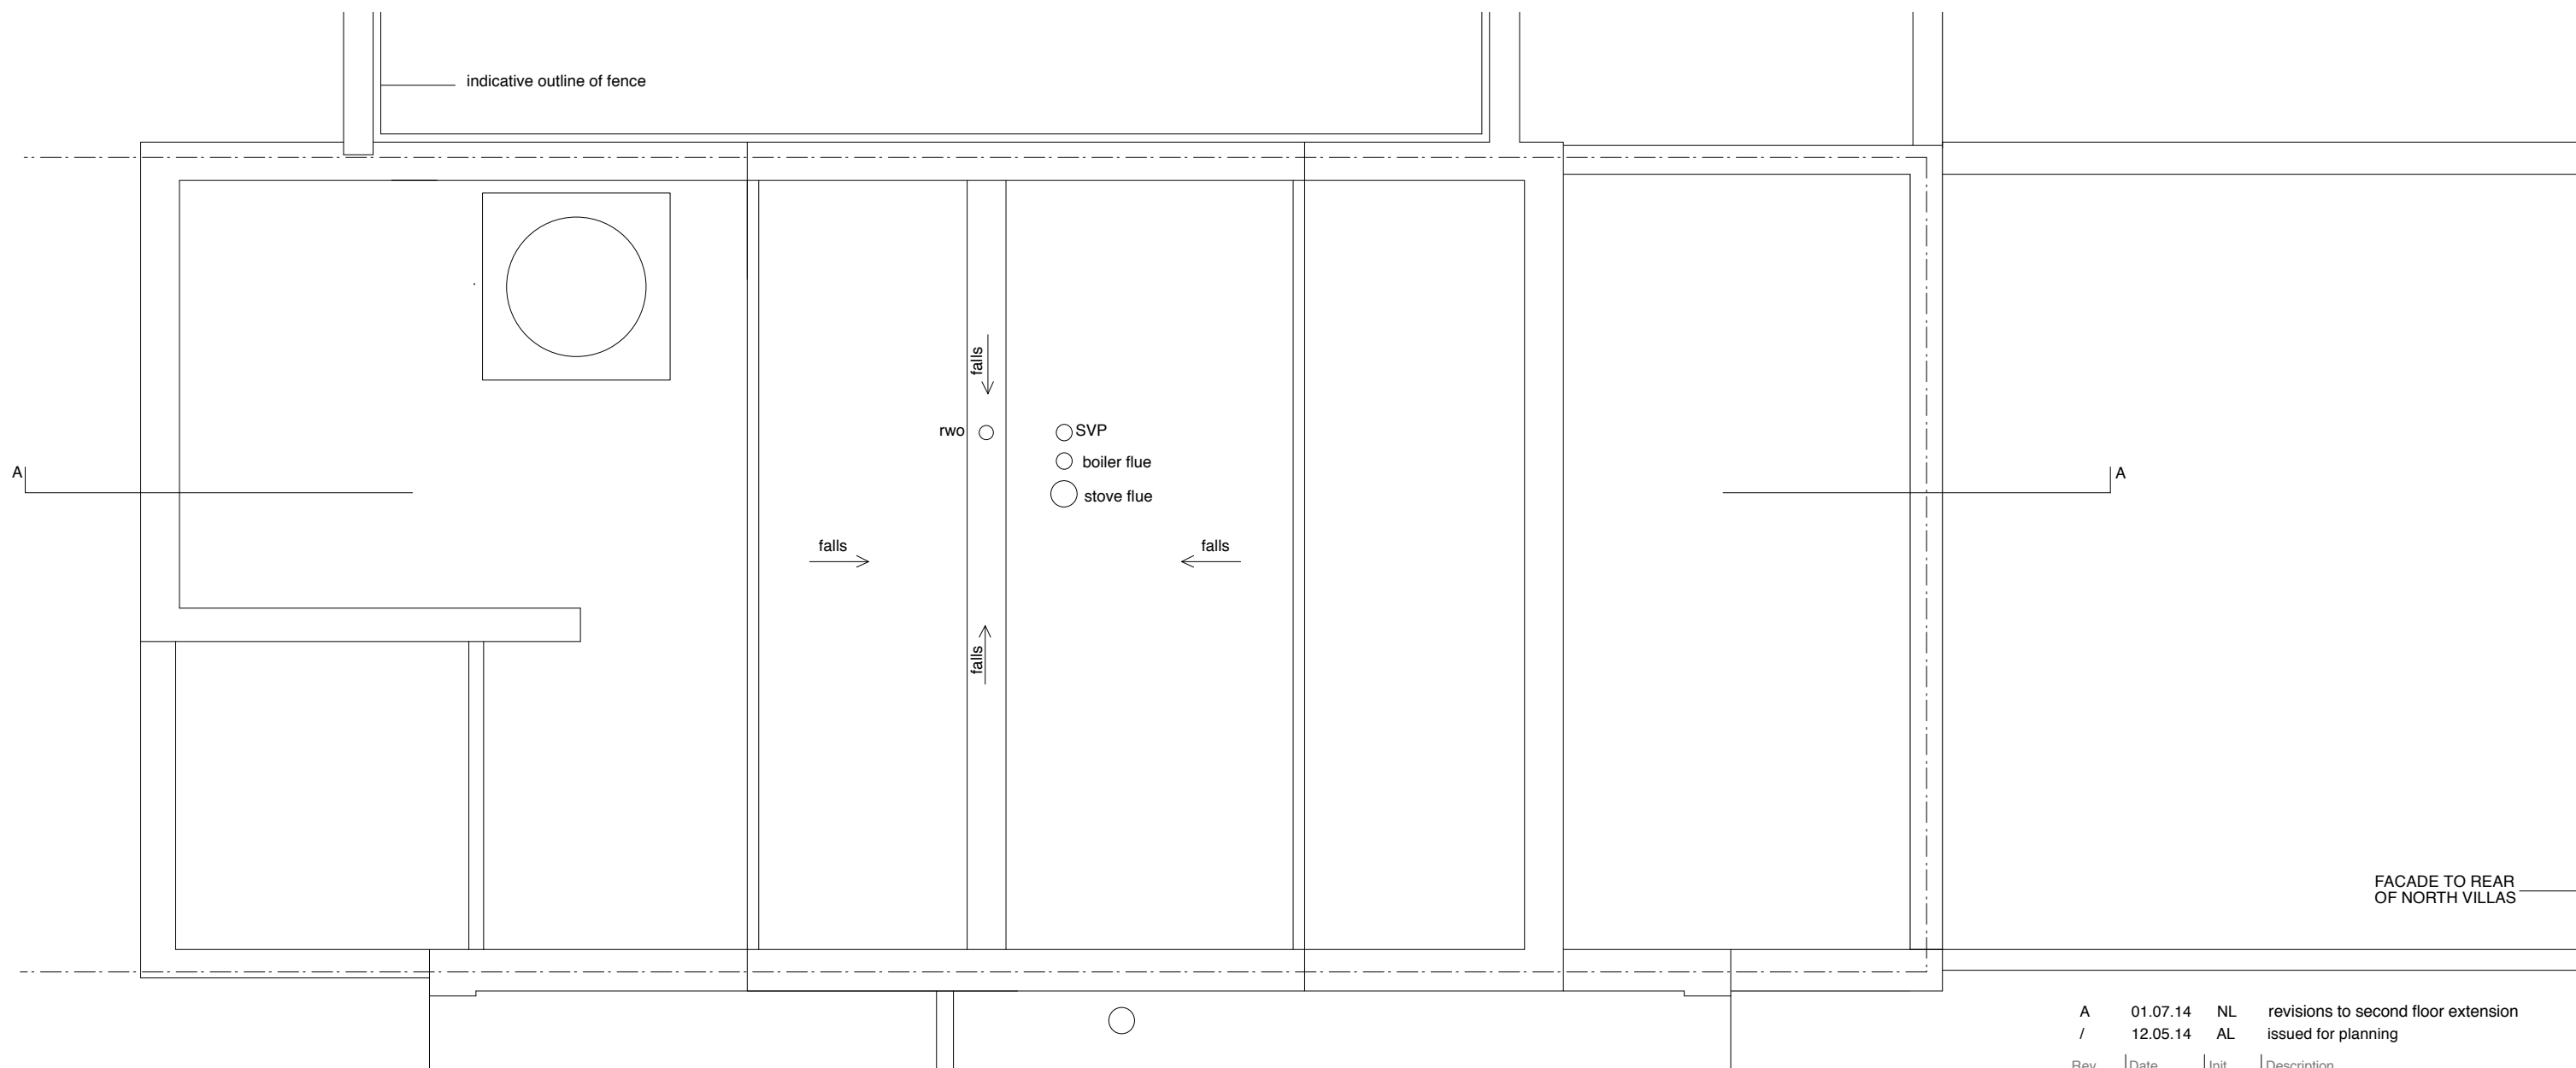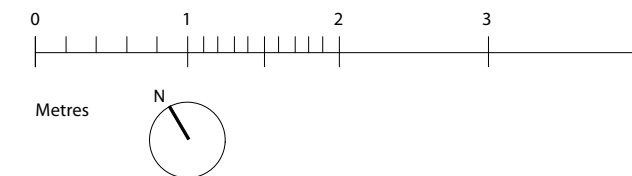

A	01.07.14	NL	revisions to second floor extension
/	12.05.14	AL	issued for planning

Rev.	Date	Init.	Description
------	------	-------	-------------

LLOWARCH LLOWARCH 147 O'DONNELL COURT BRUNSWICK CENTRE WC1N 1NX tel: 020 7833 2883 e-mail: mail@lloowarch.co.uk

Project 74 CAMDEN MEWS NW1 9BX

Client LLOWARCH

Drawing Title ROOF PLAN - AS APPROVED

Date	Scale	Status
MAY 14	1 : 50 @ A3	PLANNING

Project reference	Drawing Number	Revision
74CM	PR_GA13	A

Notes

Do not scale drawings
 All dimensions to be checked on site, Architect to be advised of any variation between the drawings and site conditions
 Errors to be reported immediately to the Architect
 To be read in conjunction with the specification and all relevant Architects, Services and Structural Engineers Drawings



—78 CAMDEN MEWS — 76 CAMDEN MEWS — 74 CAMDEN MEWS — 72 CAMDEN MEWS

- KEY
- a. existing doors
 - b. existing brick
 - c. existing windows
 - d. new zinc fascia (to replace existing)
 - e. new glazing
 - f. zinc cladding (as application ref. 2014/3528/P)

Metres

C	07.08.15	NL	notes amended: zinc cladding to extension
B	16.07.15	AL	revisions to front elevation
A	01.07.14	NL	revisions to second floor extension

Rev.	Date	Init.	Description
------	------	-------	-------------

LLOWARCH LLOWARCH 147 O'DONNELL COURT BRUNSWICK CENTRE WC1N 1NX e-mail: mail@lloowarch.co.uk tel: 020 7833 2883

Project **74 CAMDEN MEWS NW1 9BX**

Client **LLOWARCH**


Drawing Title **FRONT (MEWS) ELEVATION - AS APPROVED**

Date	Scale	Status
MAY 14	1:50 @ A3	PLANNING

Project reference	Drawing Number	Revision
74CM	PR_GA15	C

Notes

Do not scale drawings
 All dimensions to be checked on site, Architect to be advised of any variation between the drawings and site conditions
 Errors to be reported immediately to the Architect
 To be read in conjunction with the specification and all relevant Architects, Services and Structural Engineers Drawings

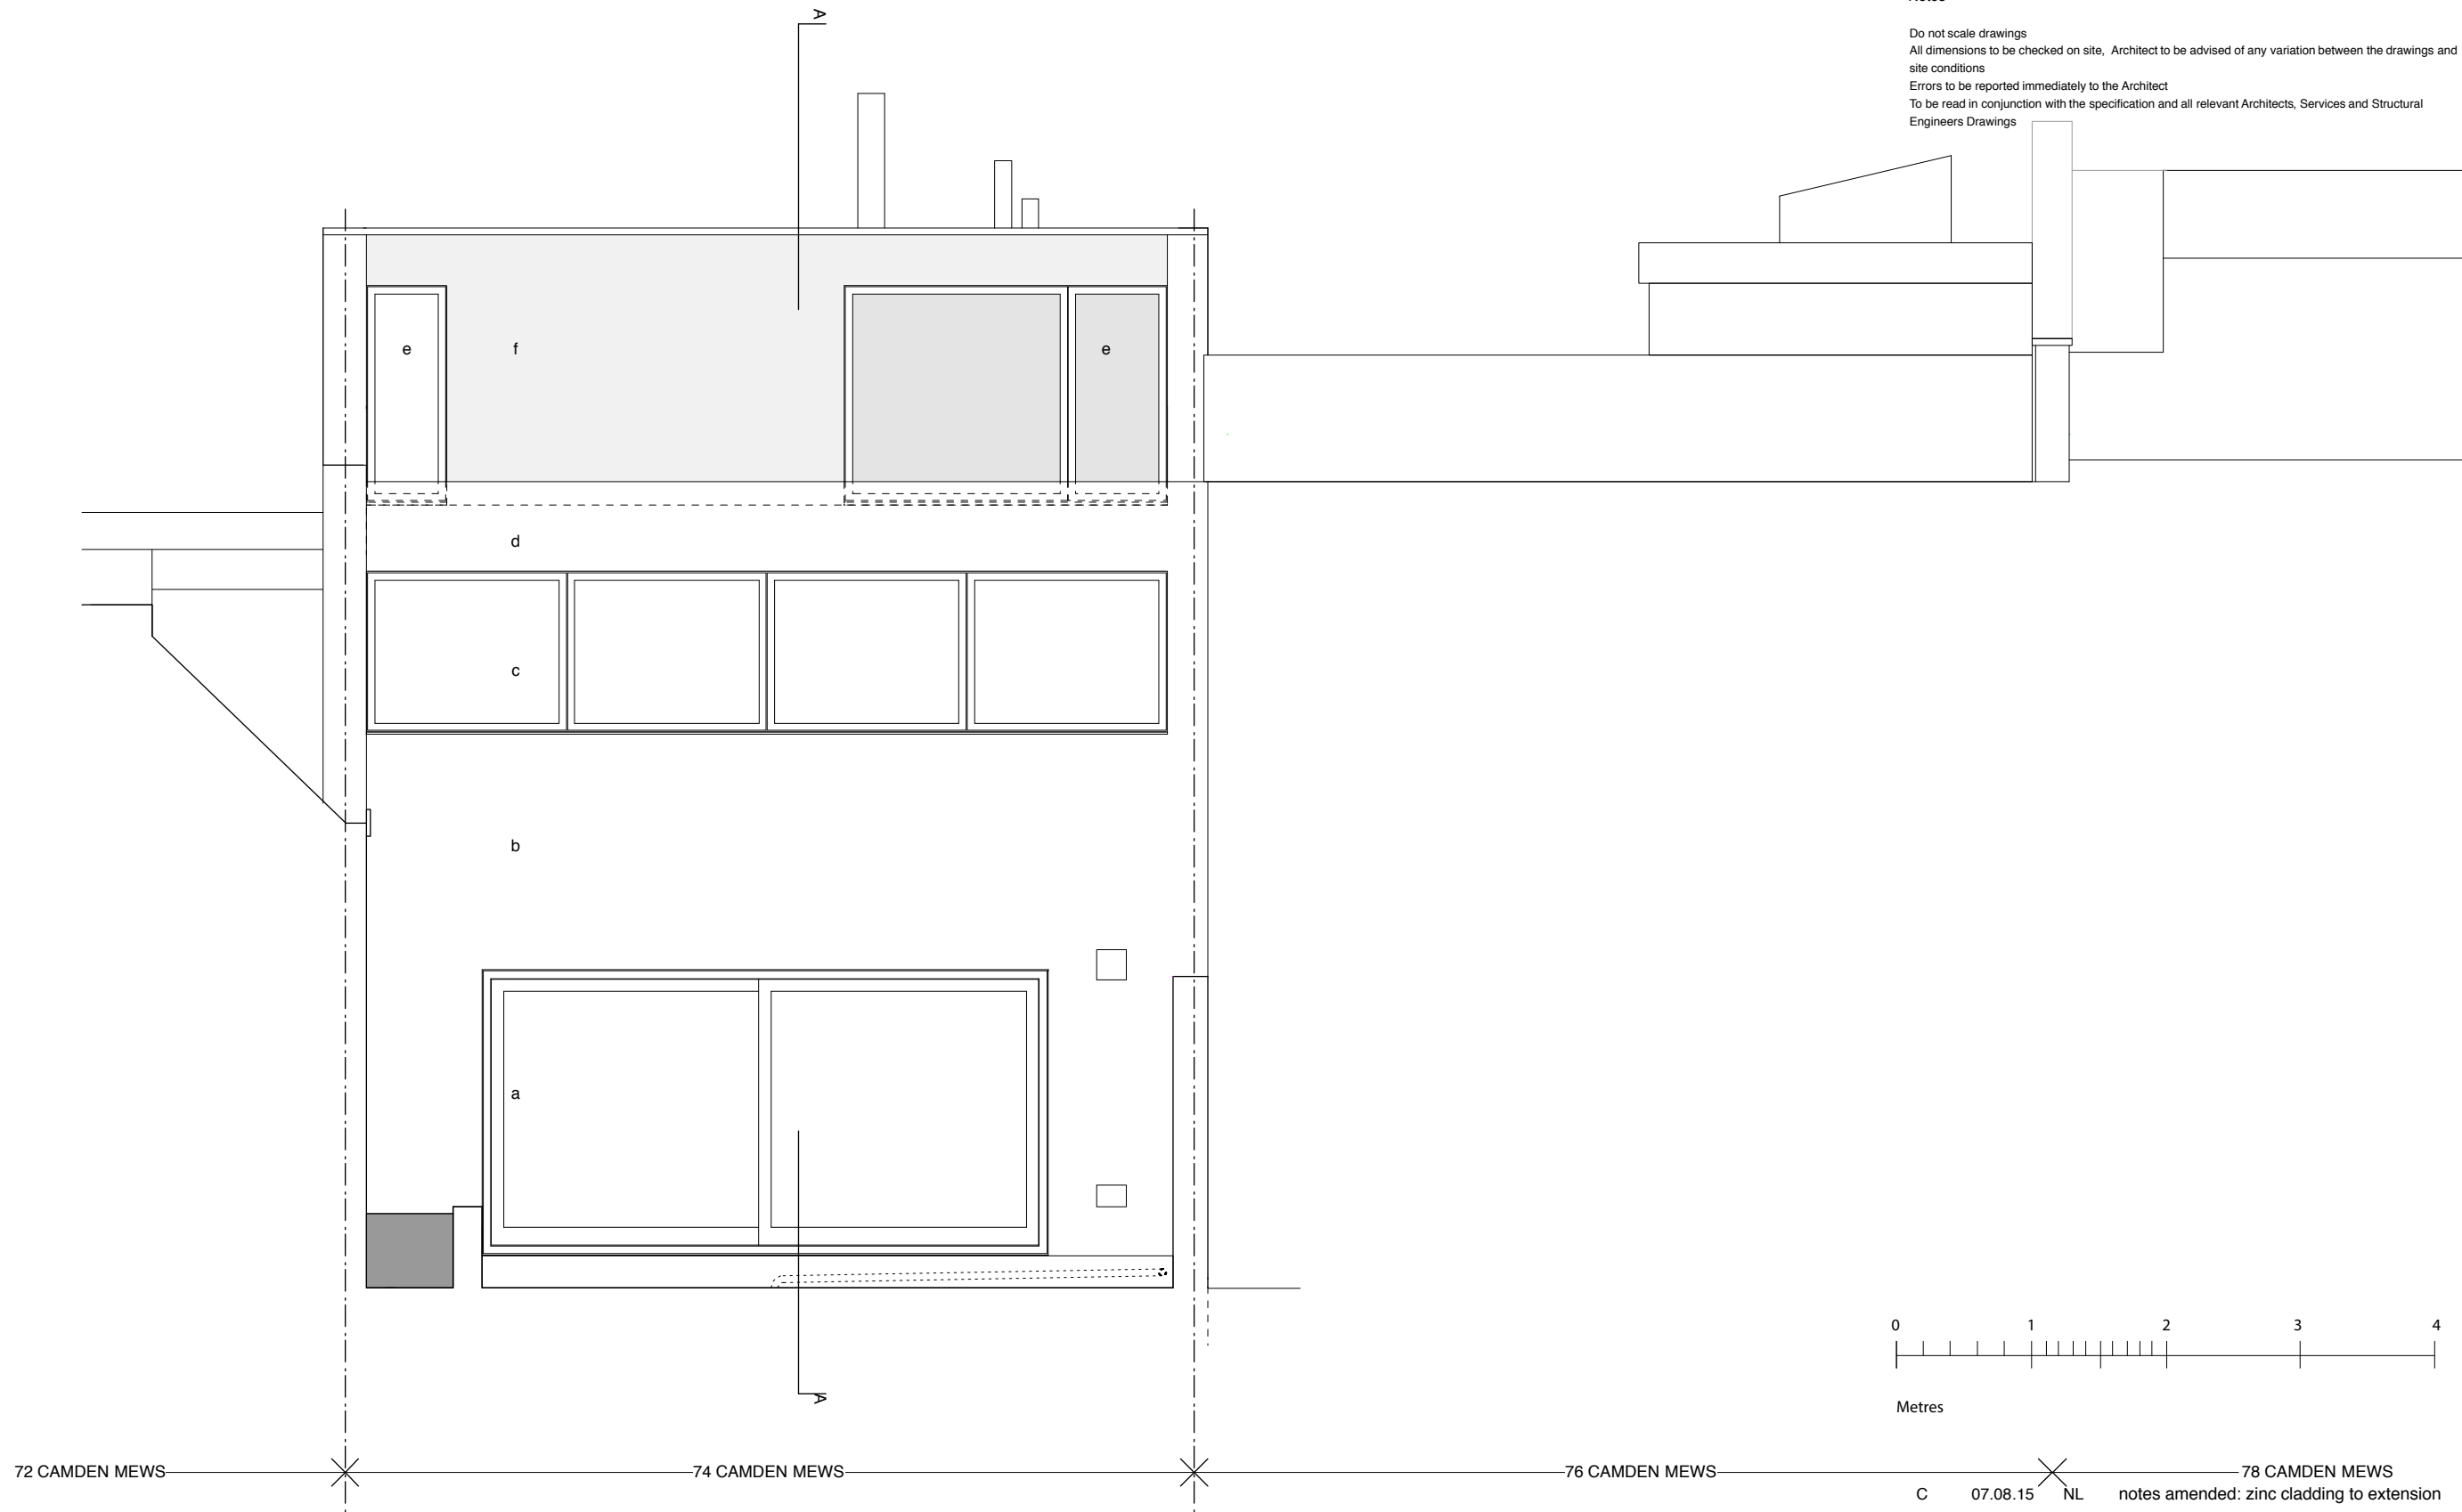

KEY
 a. existing sliding windows
 b. existing brick
 c. replacement windows (formerly sloping patent glazing)
 d. new brick
 e. new windows (grey tone indicates where translucent)
 f. zinc cladding (as application ref. 2014/3528/P)



Metres

Rev.	Date	Init.	Description
C	07.08.15	NL	notes amended: zinc cladding to extension
B	16.07.15	NL	revisions to rear elevation
A	01.07.14	NL	revisions to second floor extension

LLOWARCH LLOWARCH 147 O'DONNELL COURT BRUNSWICK CENTRE WC1N 1NX e-mail: mail@llovarch.co.uk tel: 020 7833 2883

Project 74 CAMDEN MEWS NW1 9BX

Client LLOWARCH


Drawing Title REAR ELEVATION - AS APPROVED

Date MAY 14 Scale 1:50 @ A3 Status PLANNING

Project reference 74CM Drawing Number PR_GA16 Revision C

Notes

Do not scale drawings
 All dimensions to be checked on site, Architect to be advised of any variation between the drawings and site conditions
 Errors to be reported immediately to the Architect
 To be read in conjunction with the specification and all relevant Architects, Services and Structural Engineers Drawings

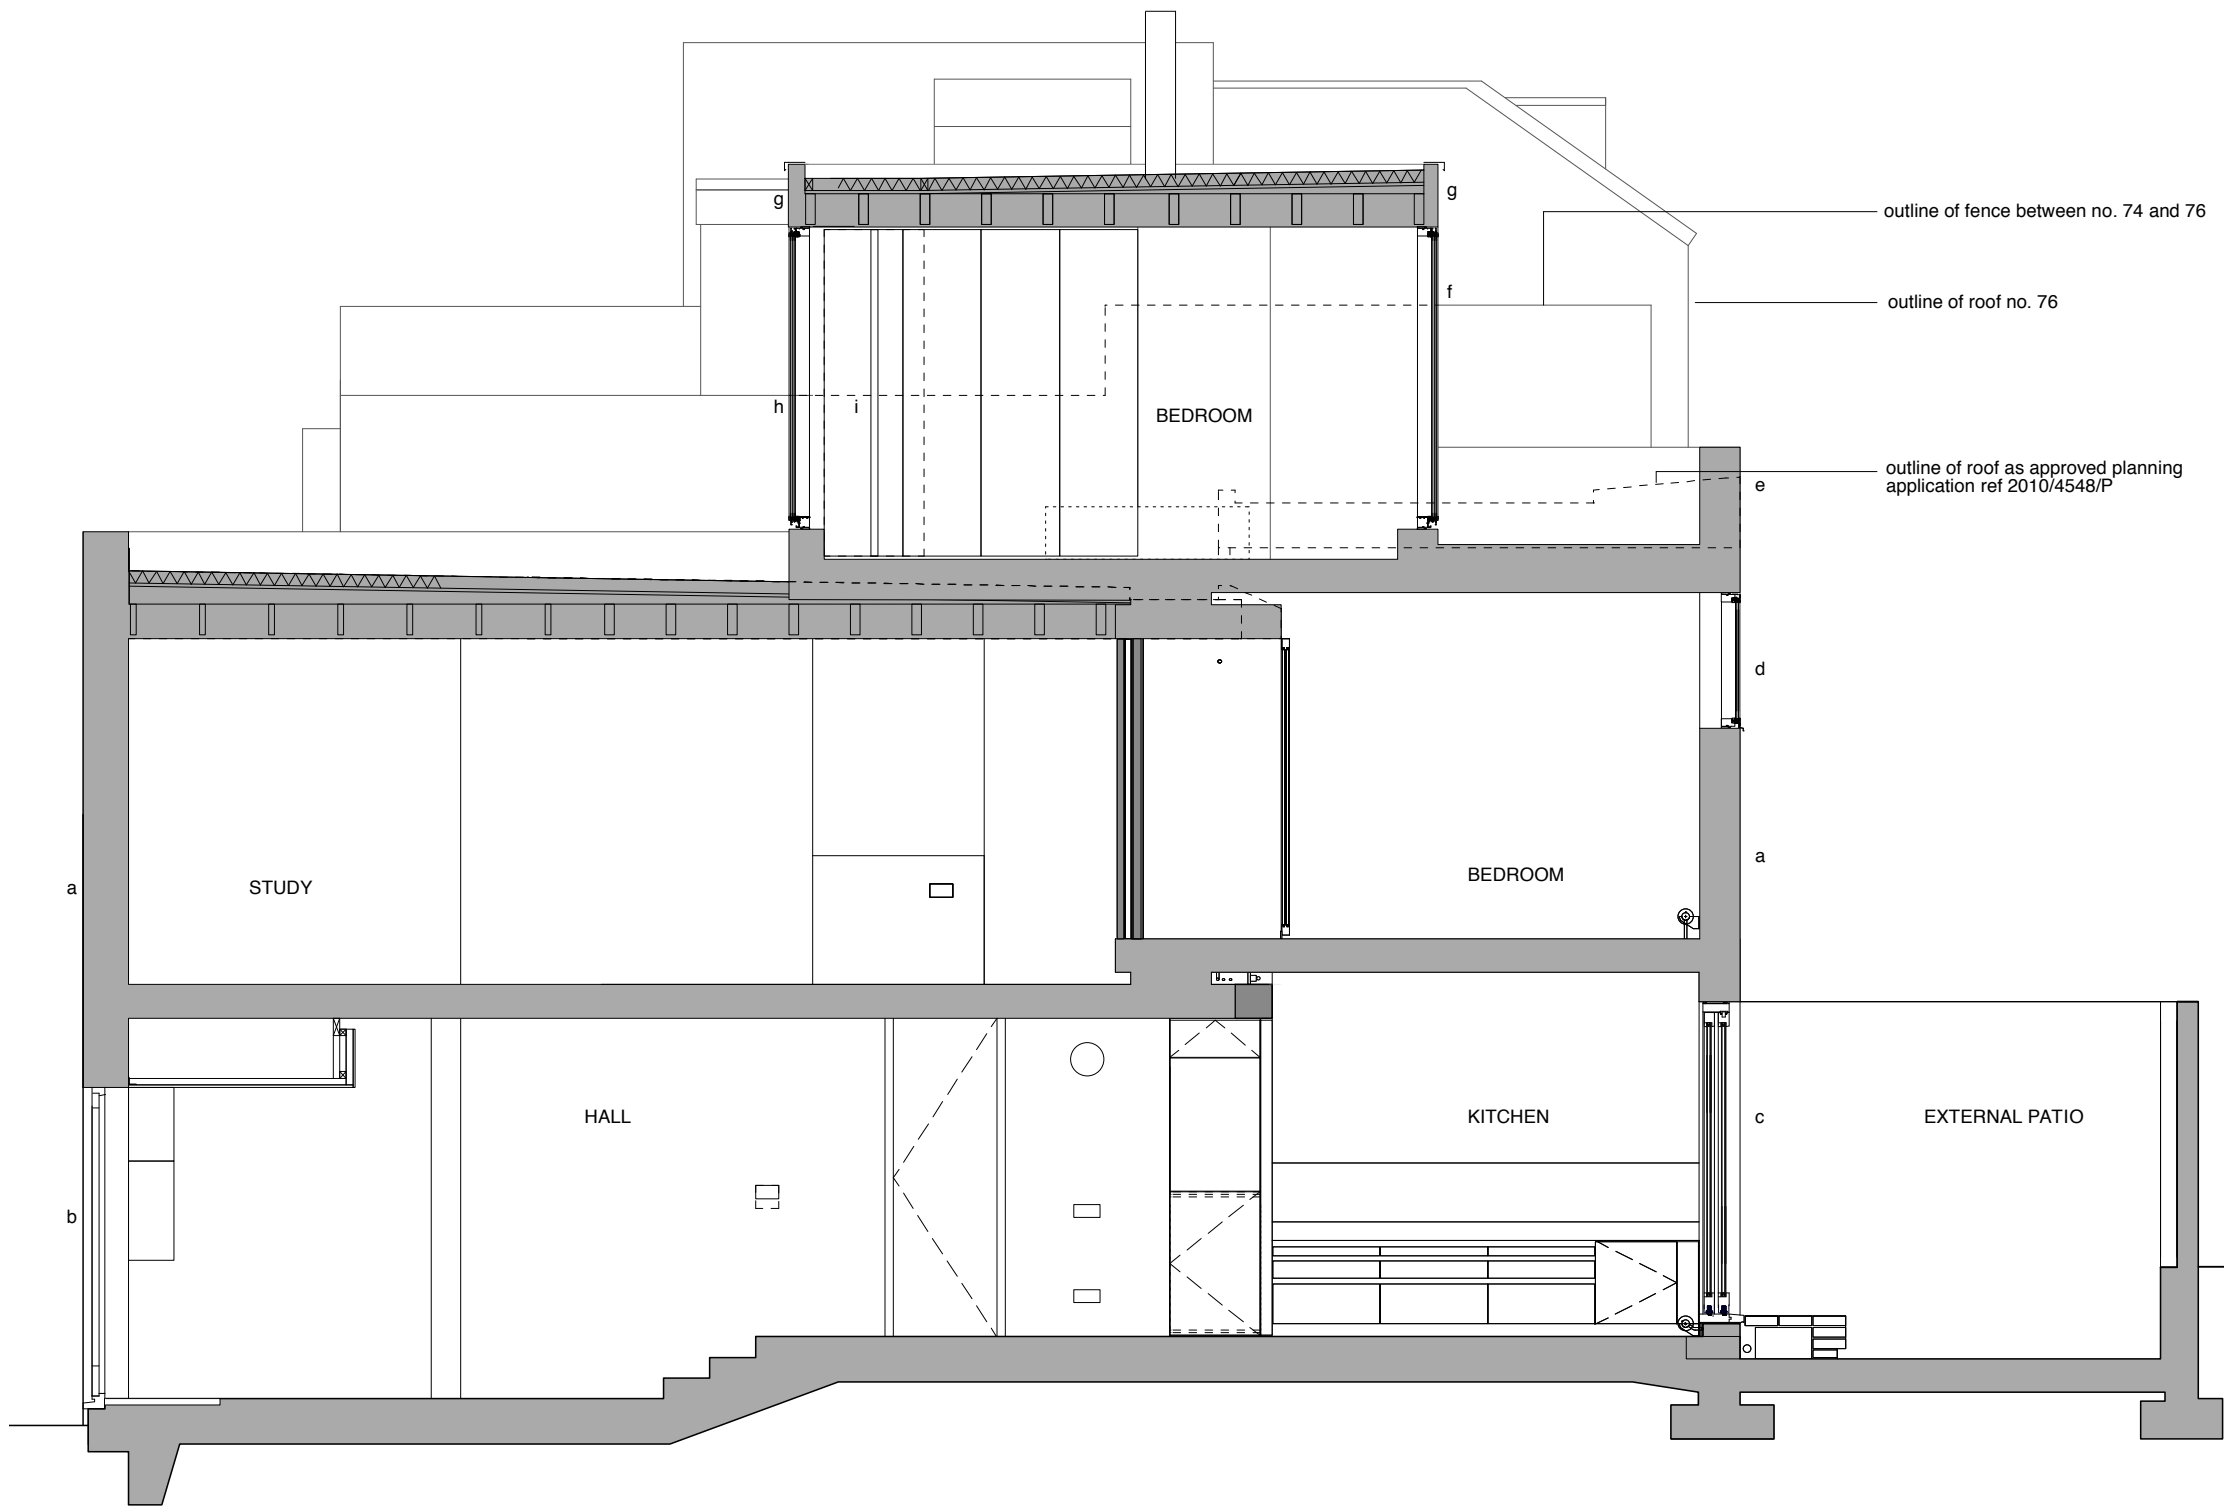

Metres

- KEY**
- a. existing brick
 - b. existing door
 - c. existing sliding windows
 - d. replacement windows (formerly sloping patent glazing)
 - e. new brick to match existing
 - f. new glazing (translucent to top half)
 - g. zinc fascia
 - h. new glazing
 - i. internal shutters
 - j. zinc cladding

A	01.07.14	NL	revisions to second floor extension
/	12.05.14	AL	issued for planning

Rev.	Date	Init.	Description
------	------	-------	-------------

LLOWARCH LLOWARCH 147 O'DONNELL COURT BRUNSWICK CENTRE WC1N 1NX e-mail: mail@lloowarch.co.uk tel: 020 7833 2883

Project **74 CAMDEN MEWS NW1 9BX**

Client **LLOWARCH**

Drawing Title **SECTION AA - AS APPROVED**

Date	Scale	Status
MAY 14	1:50 @A3	PLANNING

Project reference	Drawing Number	Revision
74CM	PR_GA17	A