






SITE LOCATION PLAN 1:500

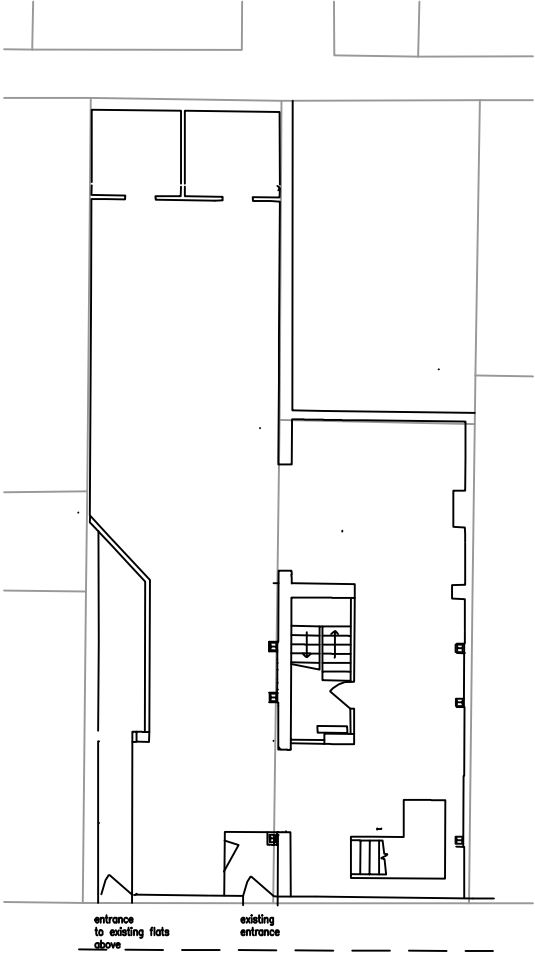

EXISTING GROUND FLOOR PLAN
1:200, A1 use

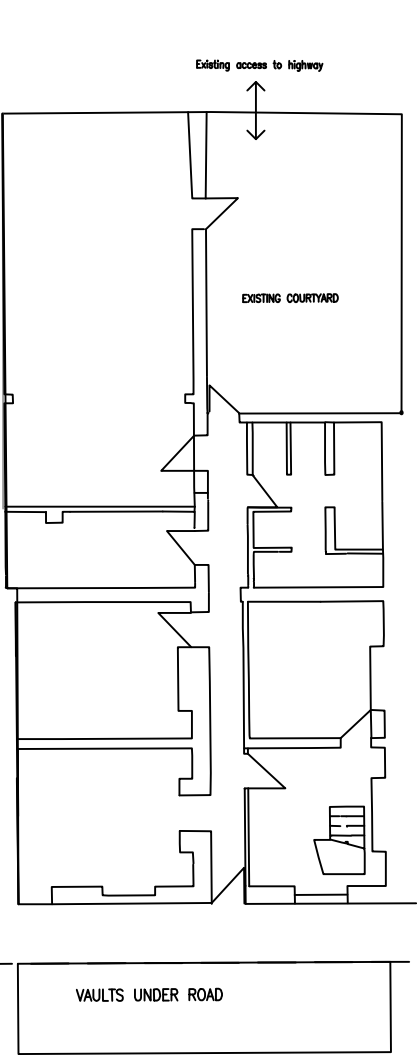

EXISTING LOWER GROUND FLOOR
PLAN 1:200 B1A USE

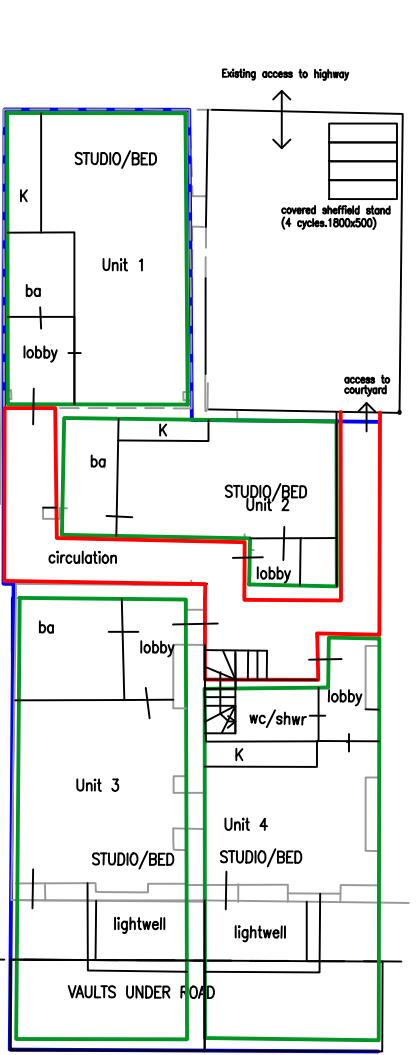

PROPOSED LOWER GROUND FLOOR
PLAN 1:200 (final flat layouts TBC)
C3 USE

Revision notes:			Project 50-52 EVERS Holt STREET LONDON NW1	Title: CHANGE OF USE OFFICE TO RESIDENTIAL LOWER GROUND FLOOR	Drawn: SB	Approved BH	Date 14.09.15		HWP	THE HOWSE WALLIS PARTNERSHIP	D211 Parkhall Business Centre, 40 Martell Road, London SE21 8EN E: mail@howsewallis.com T: 020 7403 886g & 01243 641716
Rev:	Date:	Notes:					Scale 1:200,1:500				
					Client YEW STONE REGENERATION LIMITED		Job No. 15.297	Drawing No. SK07			