


Front Elevation
Proposed

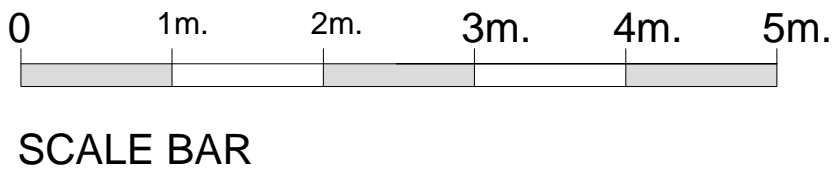

- Notes:
1. ALL UNITS IN THIS DRAWING ARE IN METERS, UNLESS OTHERWISE INDICATED ON DRAWING.
 2. DRAWING SHOULD NOT BE USED FOR CONSTRUCTION.
 3. REFER TO LAYER PROPERTIES FOR LEGEND.
 4. ONLY OUTLINE DETAILS FOR BALUSTRADE HAVE BEEN SHOWN
 5. RAINWATER PIPES HAVE BEEN SHOWN FOR ILLUSTRATION PURPOSES, PIPE SIZES MAY VARY.
 6. LOCAL DATUM FOR BUILDING IS AT 0.00 METERS
 7. SITE PLAN IS NOT TO SCALE - FOR ILLUSTRATION ONLY
 8. NOT ALL AREAS OF BUILDING SURVEYED DUE TO INADEQUATE LINE OF SIGHT. BEST ASSUMPTIONS HAVE BEEN MADE USING OTHER MEASURED TECHNIQUES.
 9. FONT ON BUILDING IS MATCHED AS CLOSE AS POSSIBLE WITH AVAILABLE FONT STYLES
 10. THIS DRAWING IS ONLY TO BE USED TO SUPPLEMENT THE PLANNING APPLICATION.
 11. WORKS CARRIED OUT USING ROBOTIC TOTAL STATION - ACCURACY +/- 10mm

Blakeney Leigh Limited
Chartered Building Surveyors

Tel: 020 8777 7700 Fax: 020 8777 7600
E-mail: Victoria.Freds@BlakeneyLeigh.co.uk

Client
**Kinleigh Folkard
Hayward**

Property
**Woburn Court,
Bernard Street,
London**

Project
Windows replacement

Drawing Title
**Proposed Front
Elevation**

Drawn N Tuljak	Date Sep 2015
Scale 1:50 @ A1	Drawing No. KFH/072/03
Checked By SS	Revision No. B