

Disclaimer

This drawing should not be scaled.

The contractor is to check all dimensions on site and inform the contract administrator/project manager of any discrepancies.

All work is to comply in every aspect with the Building Regulations, Codes of Practice and British Standards.

This drawing is to be read in conjunction with all other contract drawings and specifications.


This drawing is copyrighted and must not be reproduced in any format or disclosed to any third party without the written consent of Tuffin Ferraby Taylor LLP.

rev date details by



Datum 24.000m

FRONT ELEVATION - DEMOLITION

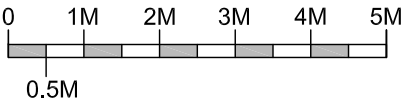

SCALE 1:100

CLIENT Bedford Estates
PROJECT 25 Bedford Square, London WC1B 3HW
DRAWING Demolition - Front Elevation

DRAWN
SCALE @ A3 1:100
DATE July 2015

TFT
Tuffin Ferraby Taylor LLP

PROJECT No. 26901
DRAWING No. 25-D05
REV

Disclaimer

This drawing should not be scaled.

The contractor is to check all dimensions on site and inform the contract administrator/project manager of any discrepancies.

All work is to comply in every aspect with the Building Regulations, Codes of Practice and British Standards.


This drawing is to be read in conjunction with all other contract drawings and specifications.

This drawing is copyrighted and must not be reproduced in any format or disclosed to any third party without the written consent of Tuffin Ferraby Taylor LLP.

rev date details by



REAR ELEVATION - DEMOLITION

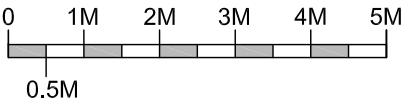

SCALE 1:100

CLIENT Bedford Estates
PROJECT 25 Bedford Square, London WC1B 3HW
DRAWING Demolition - Rear Elevation


DRAWN
SCALE @ A3 1:100
DATE July 2015



Tuffin Ferraby Taylor LLP

PROJECT No. 26901
DRAWING No. 25-D06
REV

rev	date	details	by
-----	------	---------	----

 

PROJECT No. 26901 DRAWING No. 25-E05 REV

This drawing should not be scaled.

All work is to comply in every aspect with the Building Regulations, Codes of Practice and British Standards.

This drawing is copyrighted and must not be reproduced in any format or disclosed to any third party without the written consent of Tuffin Ferraby Taylor LLP.



SCALE 1:100

DRAWN
SCALE @ A3 1:100
DATE July 2015



Tuffin Ferraby Taylor LLP

Disclaimer

This drawing should not be scaled.

The contractor is to check all dimensions on site and inform the contract administrator/project manager of any discrepancies.

All work is to comply in every aspect with the Building Regulations, Codes of Practice and British Standards.

This drawing is to be read in conjunction with all other contract drawings and specifications.


This drawing is copyrighted and must not be reproduced in any format or disclosed to any third party without the written consent of Tuffin Ferraby Taylor LLP.

rev date details by



Datum 24.000m

FRONT ELEVATION - PROPOSED

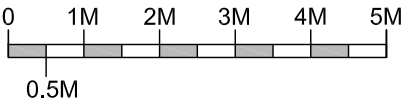

SCALE 1:100

CLIENT Bedford Estates
PROJECT 25 Bedford Square, London WC1B 3HW
DRAWING Proposed - Front Elevation

DRAWN
SCALE @ A3 1:100
DATE July 2015

TFT
Tuffin Ferraby Taylor LLP

PROJECT No. 26901
DRAWING No. 25-P05
REV

Disclaimer

This drawing should not be scaled.

The contractor is to check all dimensions on site and inform the contract administrator/project manager of any discrepancies.

All work is to comply in every aspect with the Building Regulations, Codes of Practice and British Standards.

This drawing is to be read in conjunction with all other contract drawings and specifications.

This drawing is copyrighted and must not be reproduced in any format or disclosed to any third party without the written consent of Tuffin Ferraby Taylor LLP.


rev date

details

by



REAR ELEVATION - PROPOSED

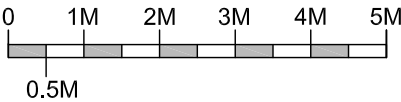

SCALE 1:100

CLIENT Bedford Estates
PROJECT 25 Bedford Square, London WC1B 3HW
DRAWING Proposed - Rear Elevation

DRAWN
SCALE @ A3 1:100
DATE July 2015



Tuffin Ferraby Taylor LLP

PROJECT No. DRAWING No. REV
26901 25-P06A

Disclaimer

This drawing should not be scaled.

The contractor is to check all dimensions on site and inform the contract administrator/project manager of any discrepancies.

All work is to comply in every aspect with the Building Regulations, Codes of Practice and British Standards.


This drawing is to be read in conjunction with all other contract drawings and specifications.

This drawing is copyrighted and must not be reproduced in any format or disclosed to any third party without the written consent of Tuffin Ferraby Taylor LLP.


rev date

details

by

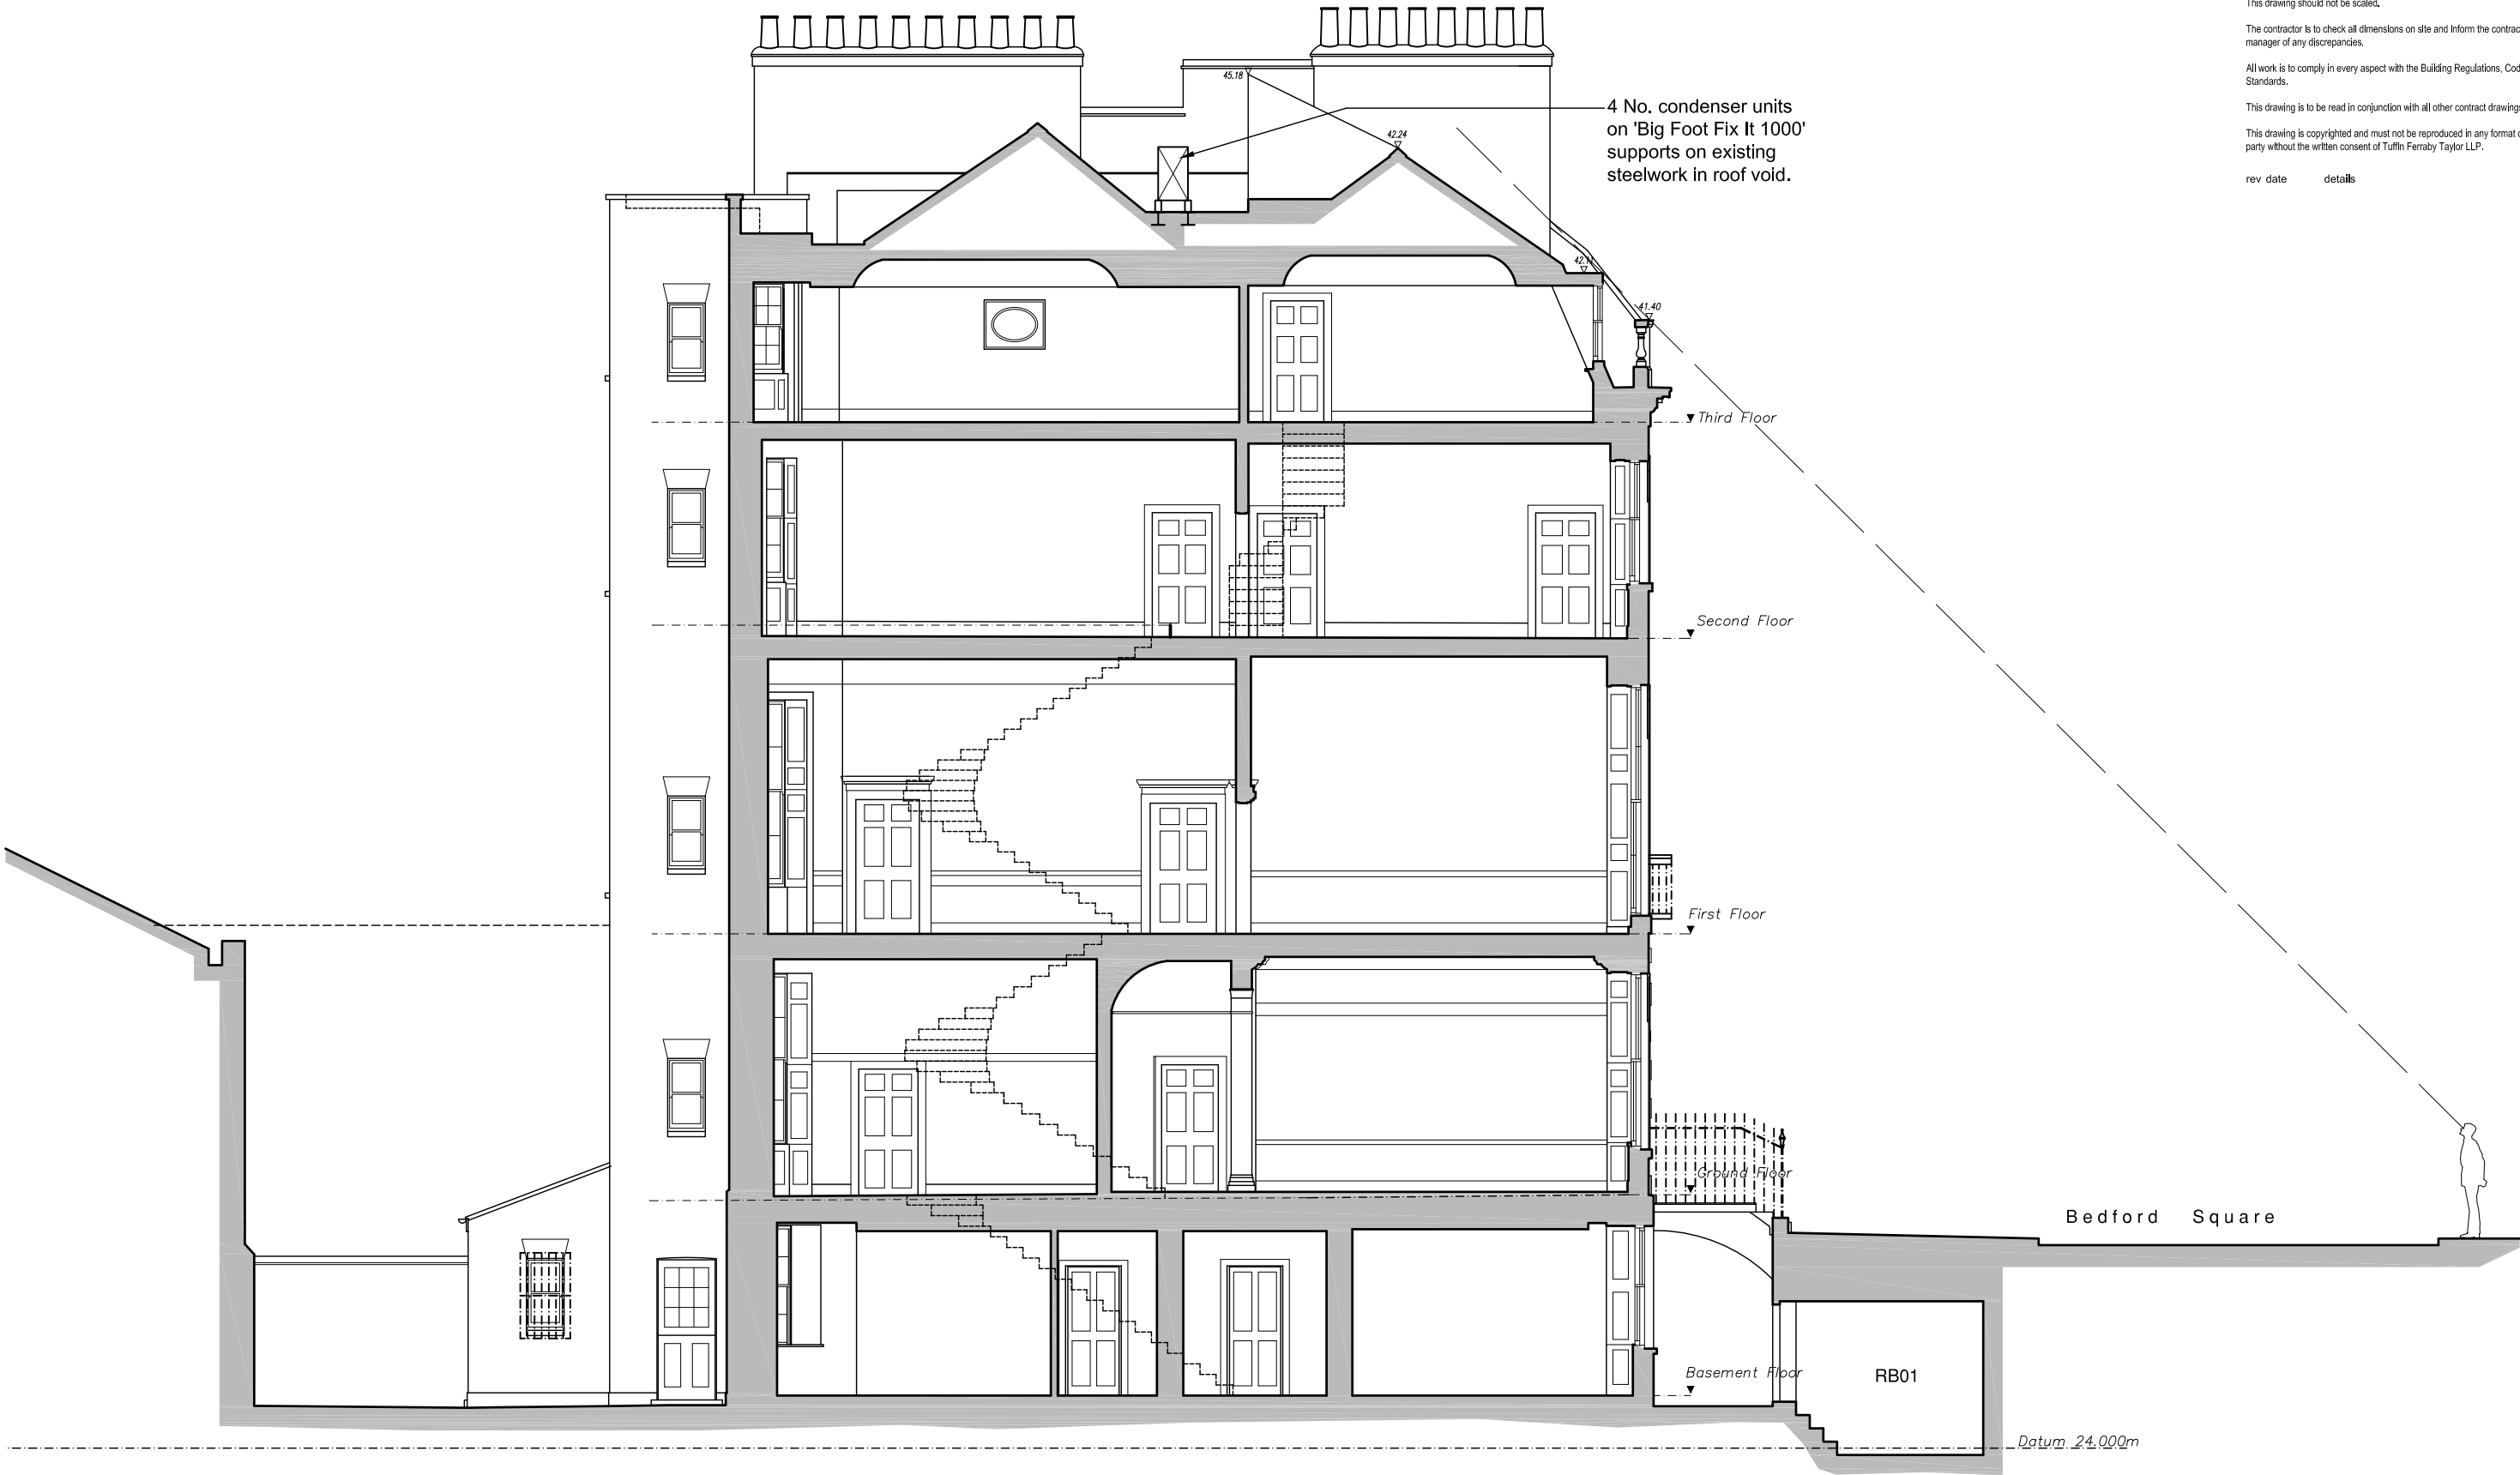

SECTION A-A - PROPOSED

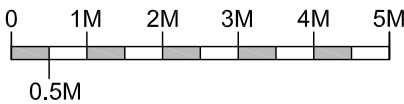

SCALE 1:100

CLIENT Bedford Estates
PROJECT 25 Bedford Square, London WC1B 3HW
DRAWING Proposed - Section A-A

DRAWN
SCALE @ A3 1:100
DATE July 2015

TFT
Tuffin Ferraby Taylor LLP

PROJECT No. 26901
DRAWING No. 25-P07A
REV

Disclaimer

This drawing should not be scaled.

The contractor is to check all dimensions on site and inform the contract administrator/project manager of any discrepancies.

All work is to comply in every aspect with the Building Regulations, Codes of Practice and British Standards.

This drawing is to be read in conjunction with all other contract drawings and specifications.


This drawing is copyrighted and must not be reproduced in any format or disclosed to any third party without the written consent of Tuffin Ferraby Taylor LLP.

rev date details by



Datum 24.000m

EXISTING FRONT ELEVATION

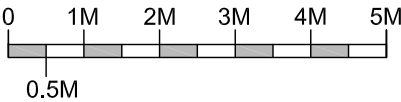


SCALE 1:100

CLIENT Bedford Estates
PROJECT 25 Bedford Square, London WC1B 3HW
DRAWING Existing Front Elevation

DRAWN
SCALE @ A3 1:100
DATE July 2015

TFT
Tuffin Ferraby Taylor LLP

PROJECT No. 26901
DRAWING No. 25-E05
REV

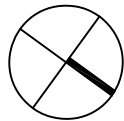

Disclaimer

This drawing should not be scaled.

The contractor is to check all dimensions on site and inform the contract administrator/project manager of any discrepancies.

All work is to comply in every aspect with the Building Regulations, Codes of Practice and British Standards.


This drawing is to be read in conjunction with all other contract drawings and specifications.

This drawing is copyrighted and must not be reproduced in any format or disclosed to any third party without the written consent of Tuffin Ferraby Taylor LLP.


rev date

details

by

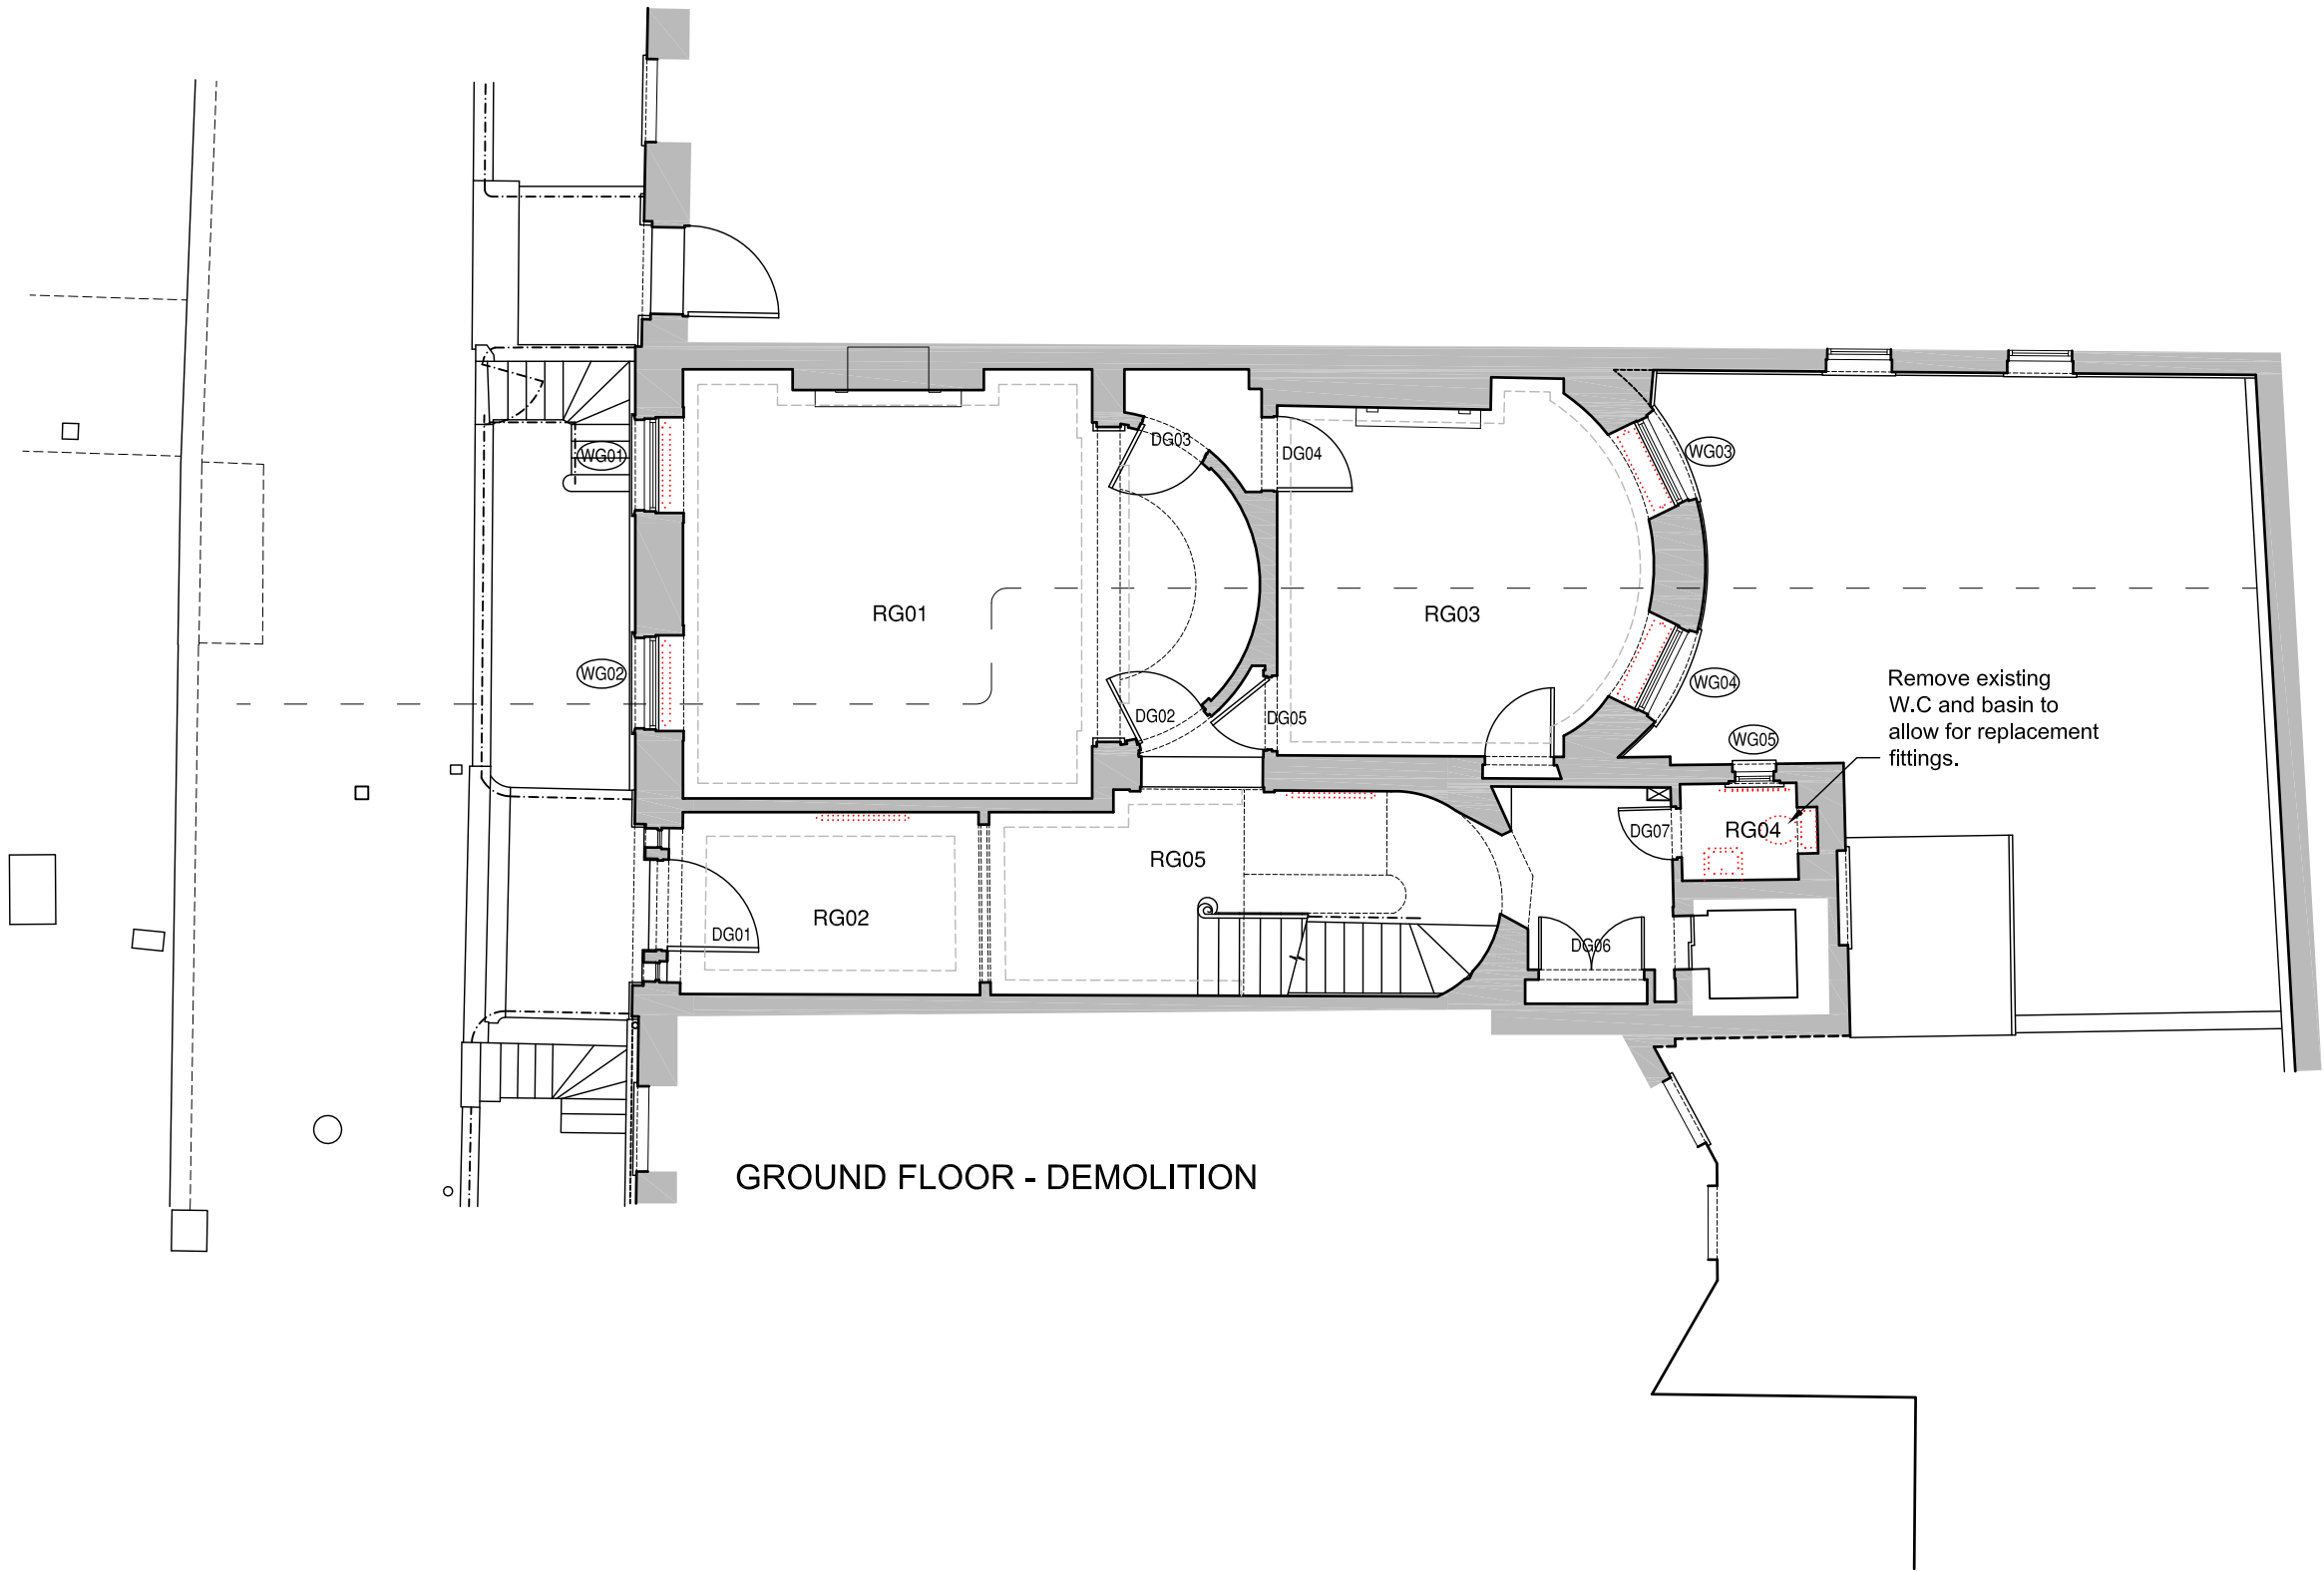

GROUND FLOOR - DEMOLITION

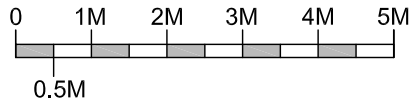

SCALE 1:100

CLIENT Bedford Estates

PROJECT 25 Bedford Square, London WC1B 3HW

DRAWING Demolition - Ground Floor

DRAWN

SCALE @ A3 1:100

DATE July 2015

PROJECT No.


DRAWING No.

REV

26901 25-D00



Tuffin Ferraby Taylor LLP

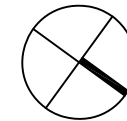

Disclaimer

This drawing should not be scaled.



The contractor is to check all dimensions on site and inform the contract administrator/project manager of any discrepancies.

All work is to comply in every aspect with the Building Regulations, Codes of Practice and British Standards.

This drawing is to be read in conjunction with all other contract drawings and specifications.

This drawing is copyrighted and must not be reproduced in any format or disclosed to any third party without the written consent of Tuffin Ferraby Taylor LLP.

rev	date	details	by
-----	------	---------	----

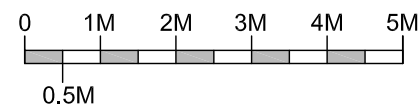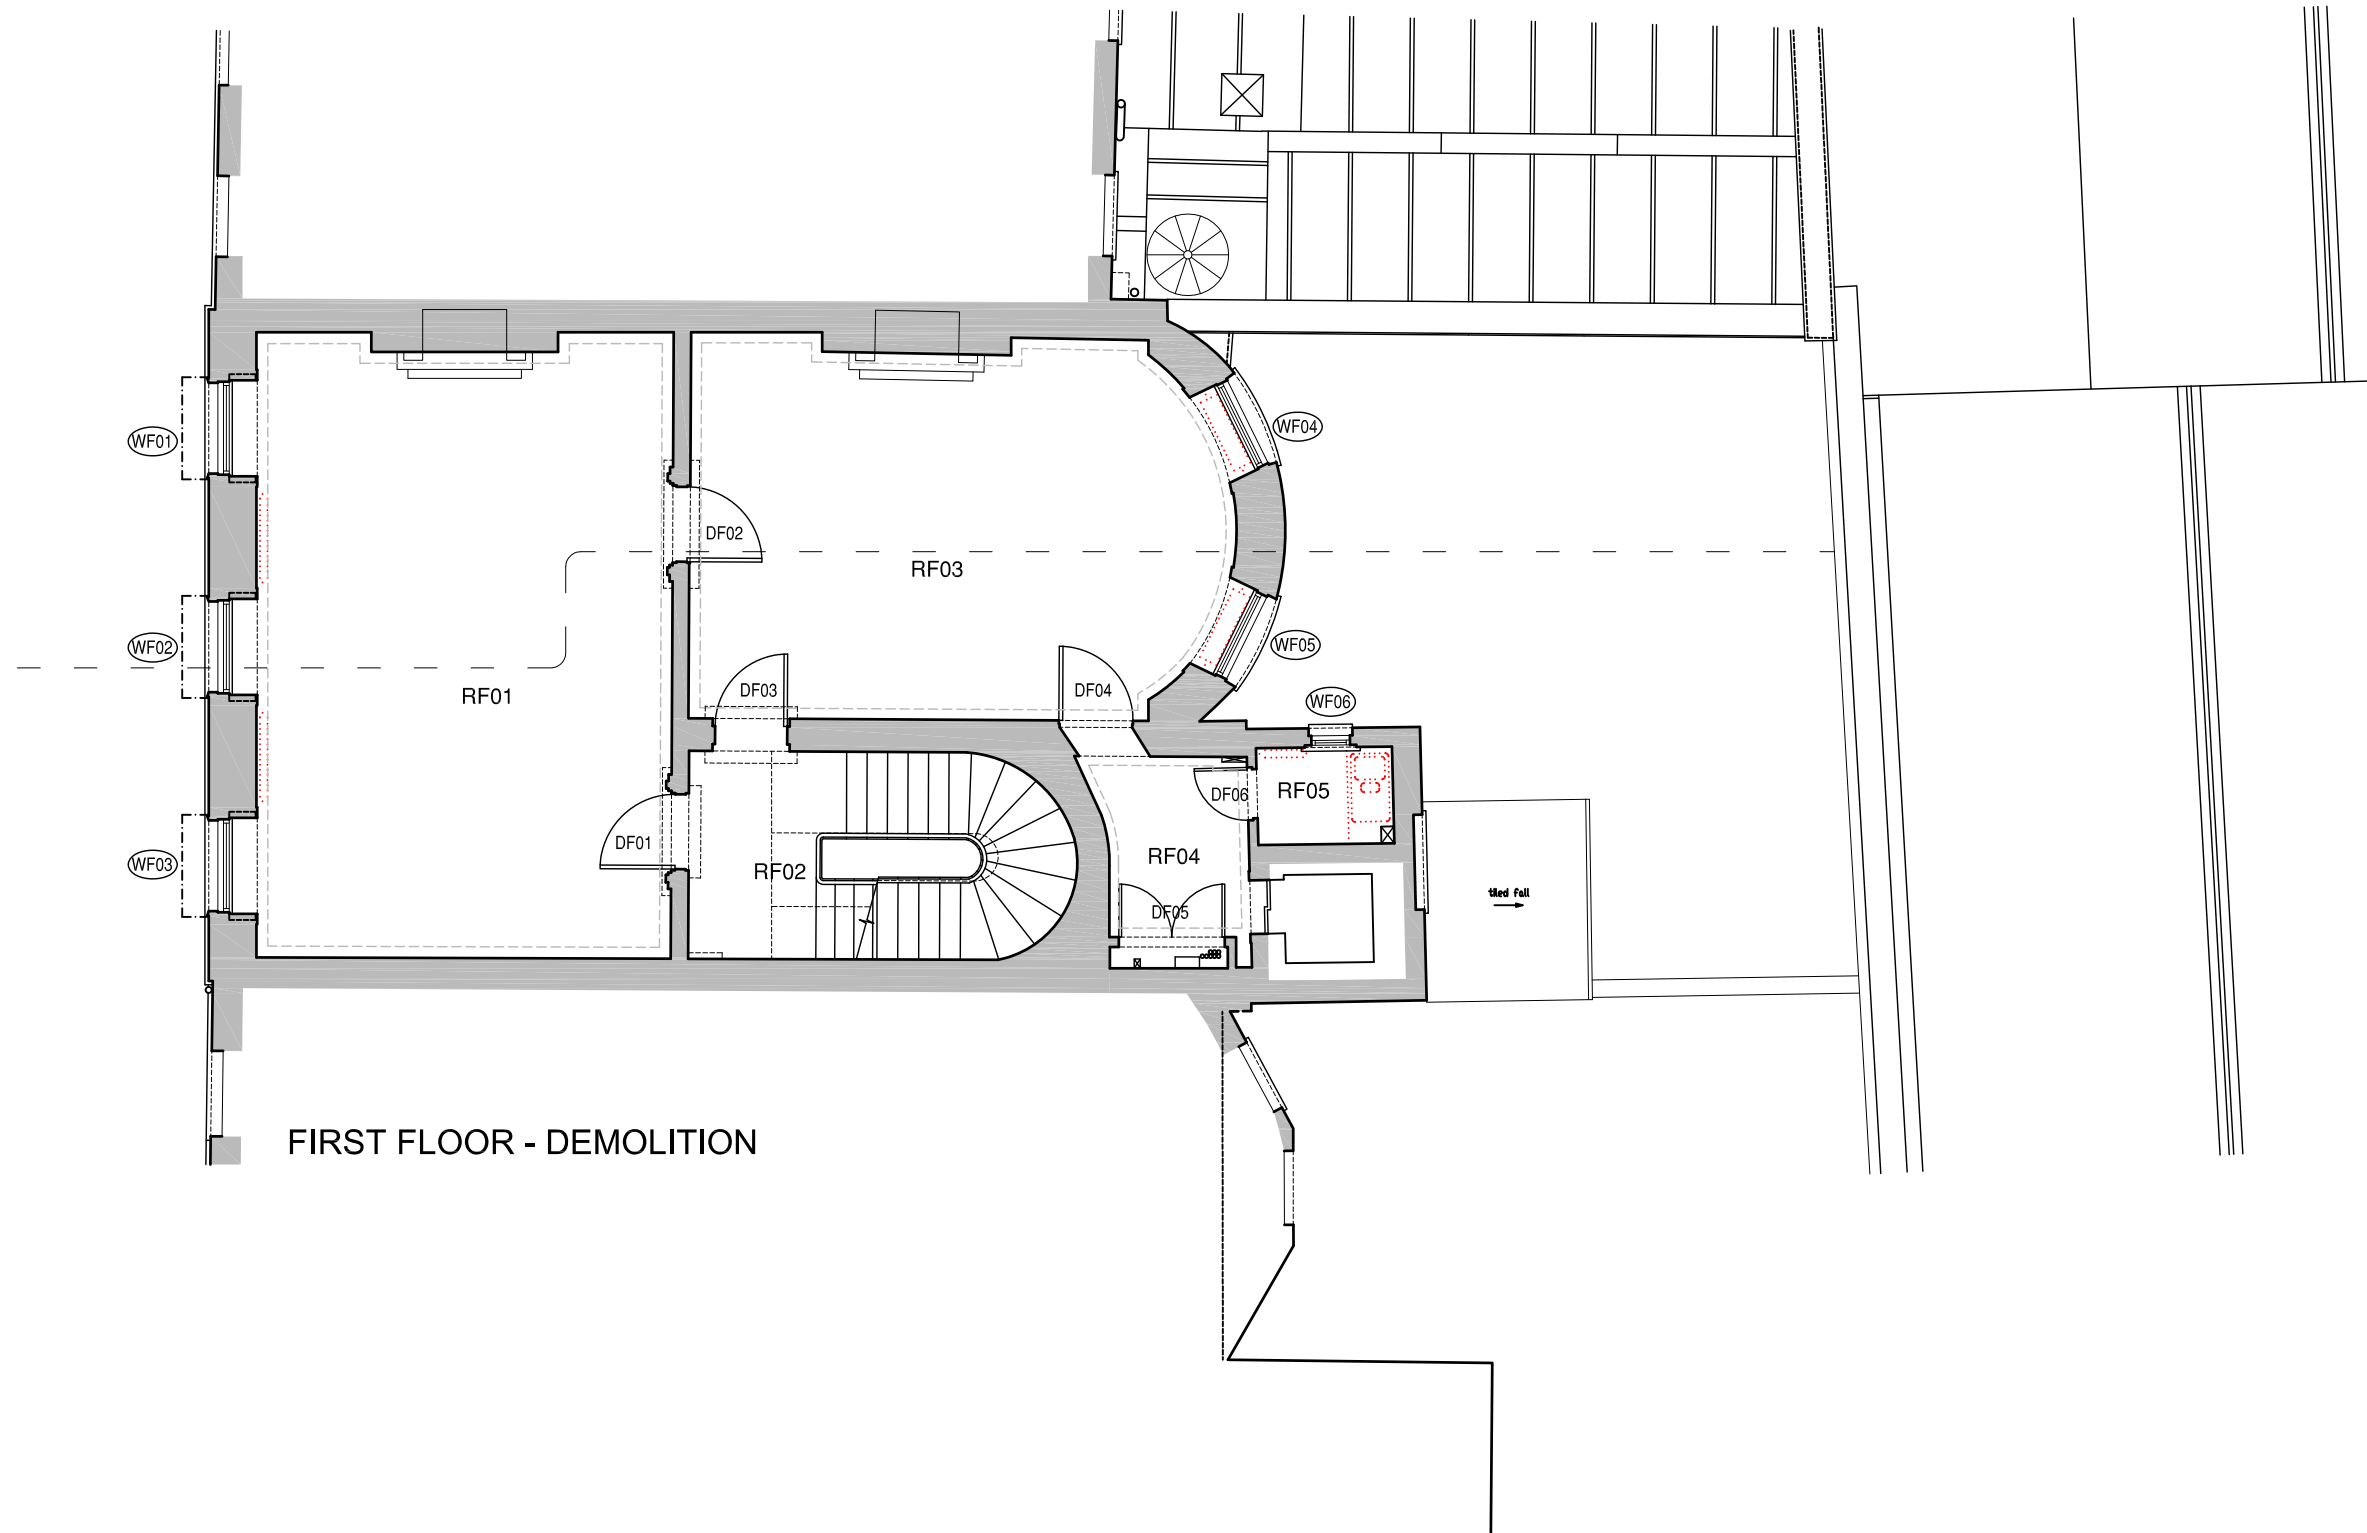

SCALE 1:100


CLIENT **Bedford Estates**
PROJECT 25 Bedford Square, London WC1B 3HW
DRAWING Demolition - First Floor

DRAWN
SCALE @ A3 1:100
DATE July 2015




Tuffin Ferraby Taylor LLP

PROJECT No.	DRAWING No.	REV
26901	25-D01	

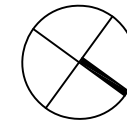


Disclaimer
This drawing should not be scaled.
The contractor is to check all dimensions on site and inform the contract administrator/project manager of any discrepancies.
All work is to comply in every aspect with the Building Regulations, Codes of Practice and British Standards.
This drawing is to be read in conjunction with all other contract drawings and specifications.
This drawing is copyrighted and must not be reproduced in any format or disclosed to any third party without the written consent of Tuffin Ferraby Taylor LLP.

rev	date	details	by
-----	------	---------	----

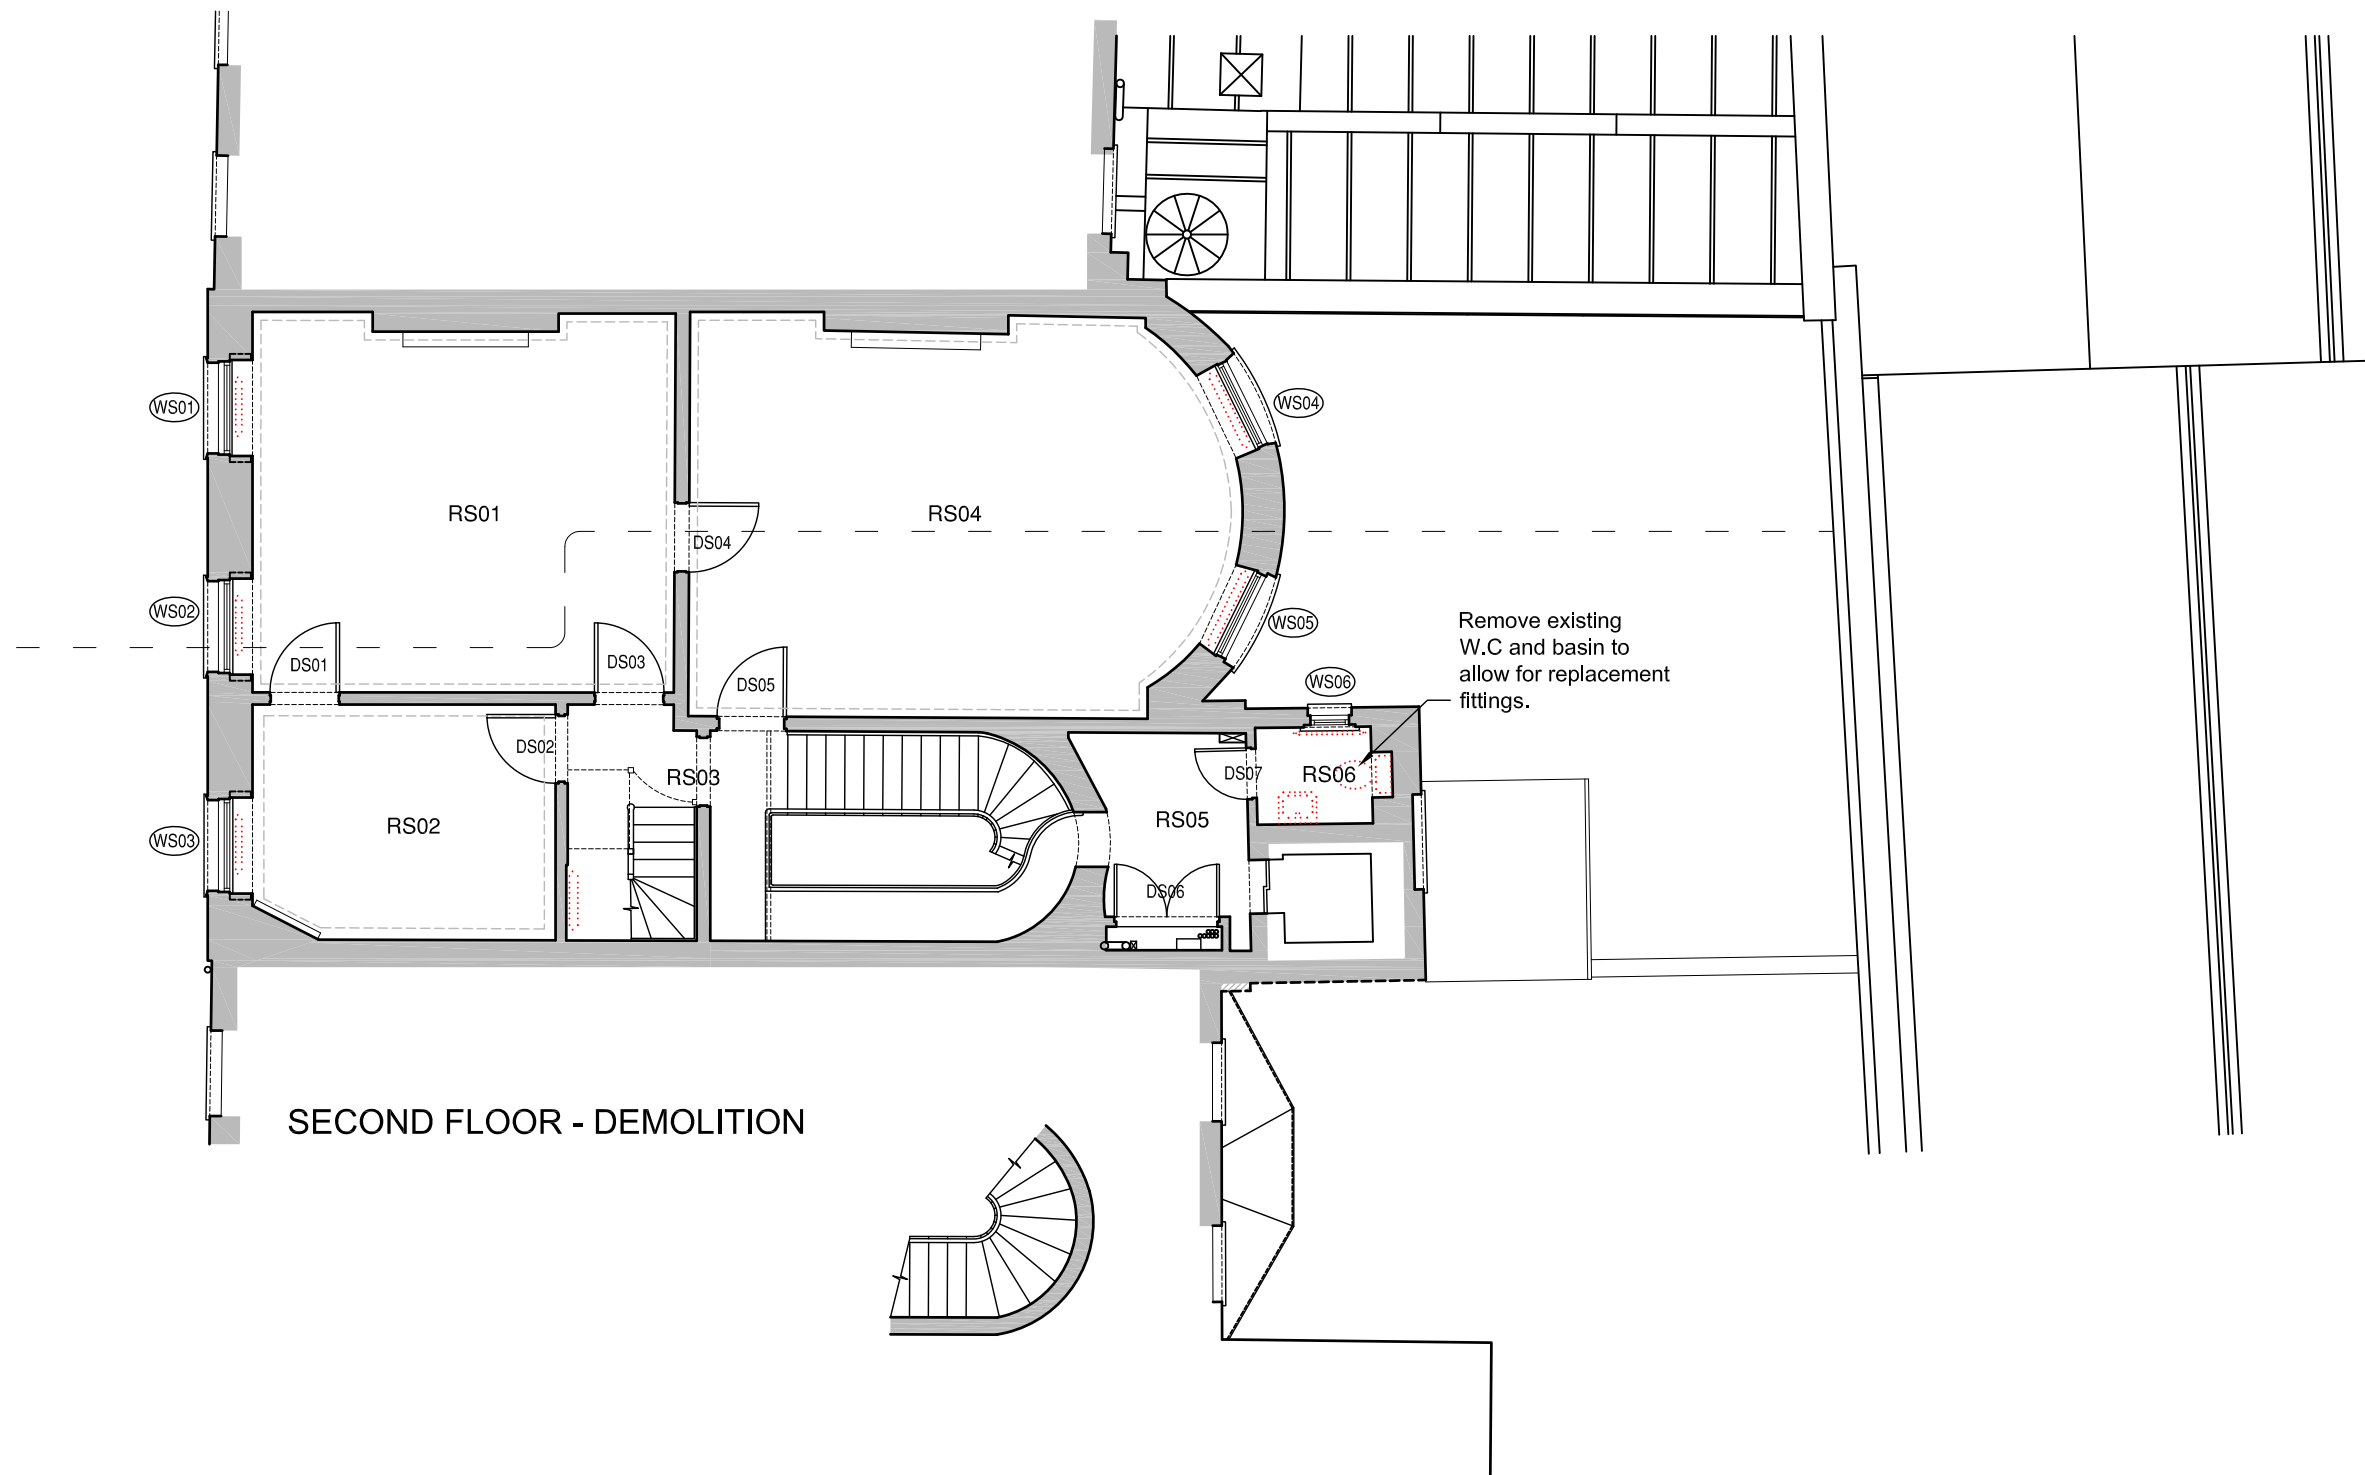

SECOND FLOOR - DEMOLITION

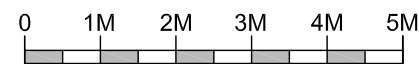

SCALE 1:100


CLIENT Bedford Estates
PROJECT 25 Bedford Square, London WC1B 3HW
DRAWING Demolition - Second Floor

DRAWN
SCALE @ A3 1:100
DATE July 2015



Tuffin Ferraby Taylor LLP

PROJECT No.	DRAWING No.	REV
26901	25-D02	

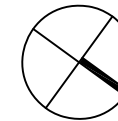

Disclaimer

This drawing should not be scaled.


The contractor is to check all dimensions on site and inform the contract administrator/project manager of any discrepancies.

All work is to comply in every aspect with the Building Regulations, Codes of Practice and British Standards.


This drawing is to be read in conjunction with all other contract drawings and specifications.

This drawing is copyrighted and must not be reproduced in any format or disclosed to any third party without the written consent of Tuffin Ferraby Taylor LLP.

rev	date	details	by
-----	------	---------	----

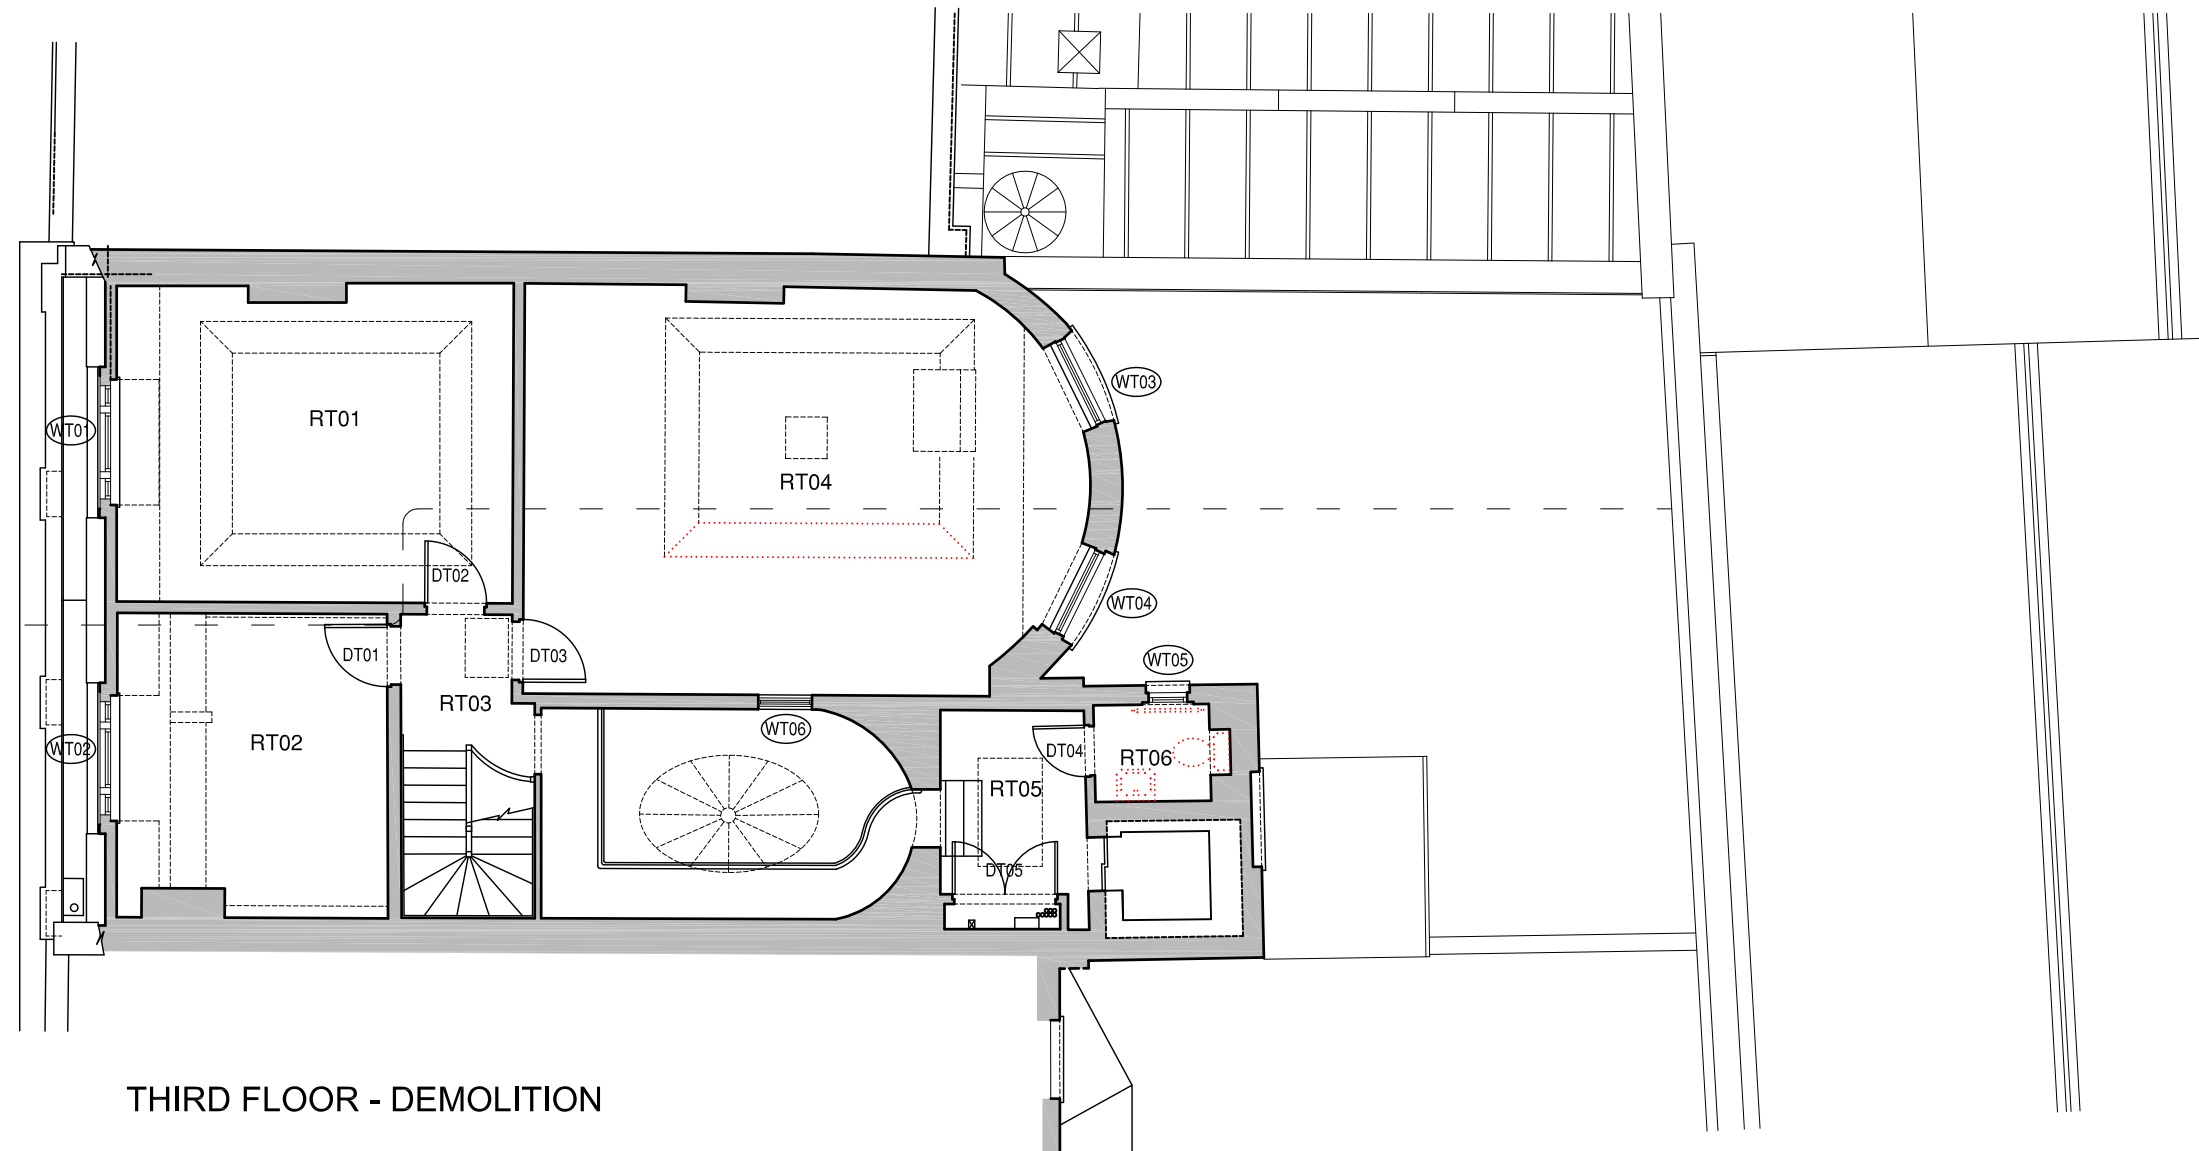

THIRD FLOOR - DEMOLITION

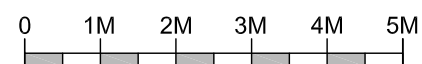

0.5M

SCALE 1:100

CLIENT Bedford Estates

PROJECT 25 Bedford Square, London WC1B 3HW

DRAWING Demolition - Third Floor

DRAWN

SCALE @ A3 1:100


DATE July 2015

PROJECT No. DRAWING No. REV


26901 25-D03




Tuffin Ferraby Taylor LLP

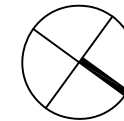

Disclaimer
This drawing should not be scaled.
The contractor is to check all dimensions on site and inform the contract administrator/project manager of any discrepancies.
All work is to comply in every aspect with the Building Regulations, Codes of Practice and British Standards.
This drawing is to be read in conjunction with all other contract drawings and specifications.
This drawing is copyrighted and must not be reproduced in any format or disclosed to any third party without the written consent of Tuffin Ferraby Taylor LLP.
rev date details by

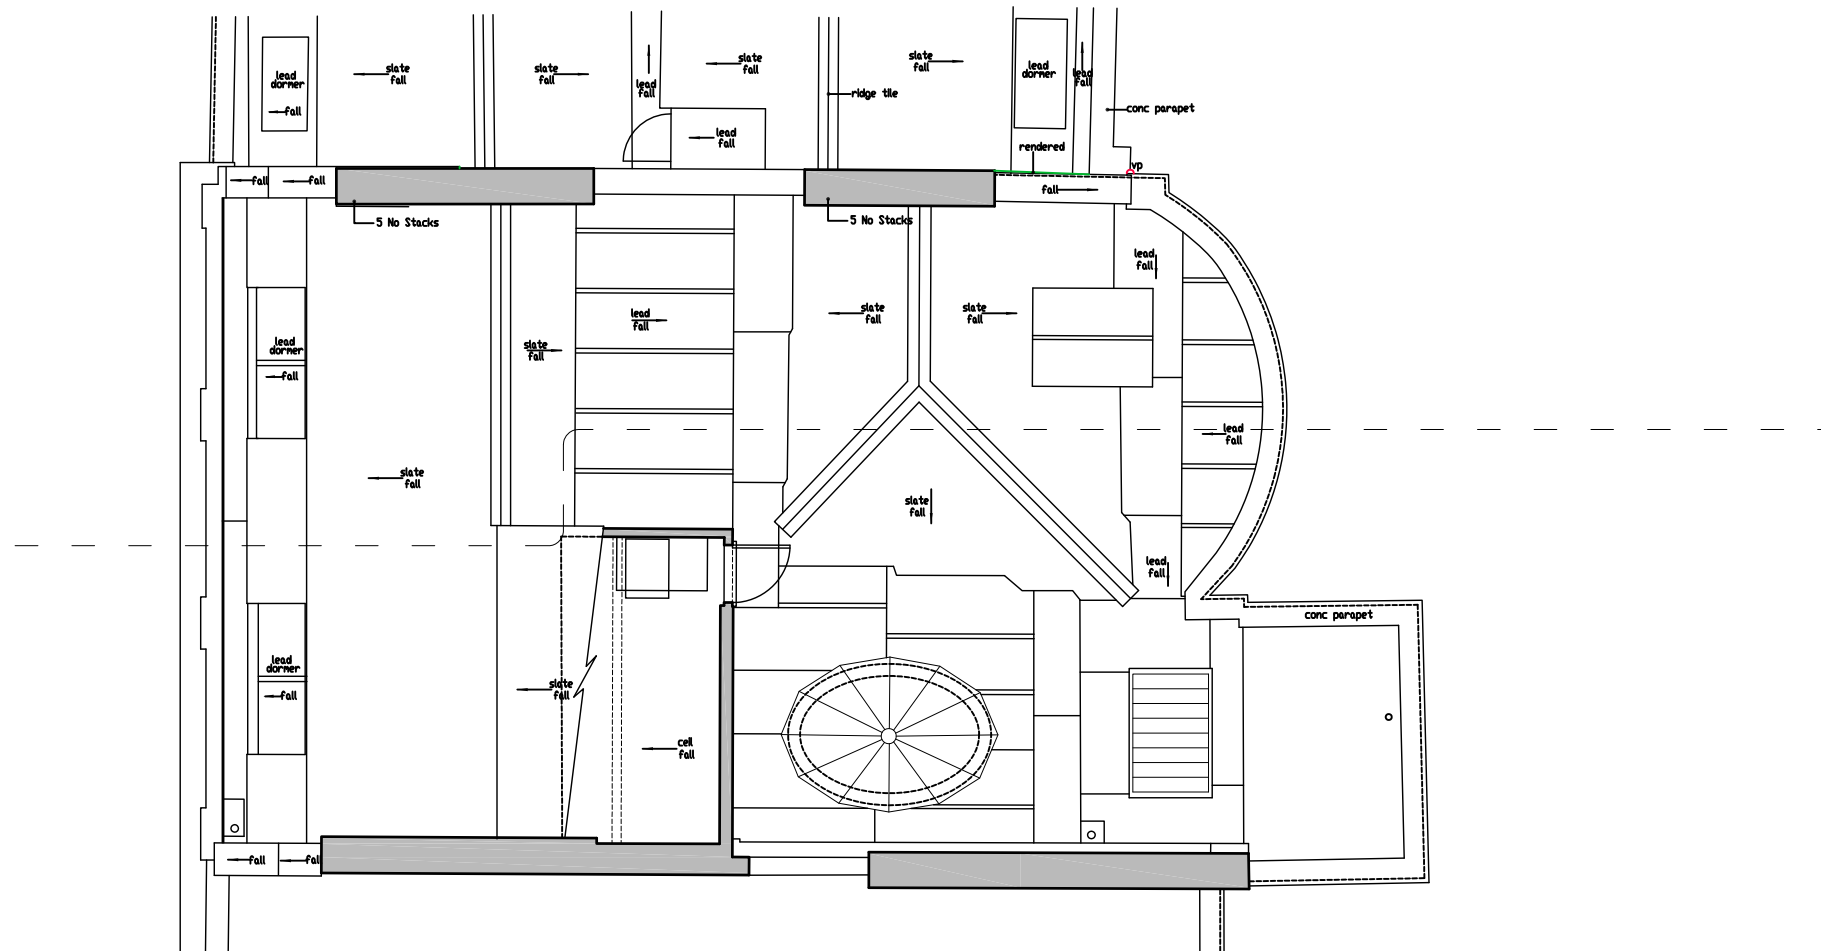

ROOF - DEMOLITION

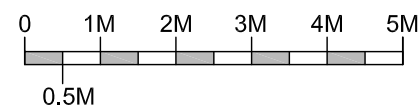

SCALE 1:100


CLIENT Bedford Estates
PROJECT 25 Bedford Square, London WC1B 3HW
DRAWING Demolition - Roof

DRAWN
SCALE @ A3 1:100
DATE July 2015



Tuffin Ferraby Taylor LLP

PROJECT No. 26901
DRAWING No. 25-D04
REV

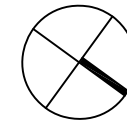

Disclaimer

This drawing should not be scaled.

The contractor is to check all dimensions on site and inform the contract administrator/project manager of any discrepancies.


All work is to comply in every aspect with the Building Regulations, Codes of Practice and British Standards.

This drawing is to be read in conjunction with all other contract drawings and specifications.


This drawing is copyrighted and must not be reproduced in any format or disclosed to any third party without the written consent of Tuffin Ferraby Taylor LLP.

rev date details

by

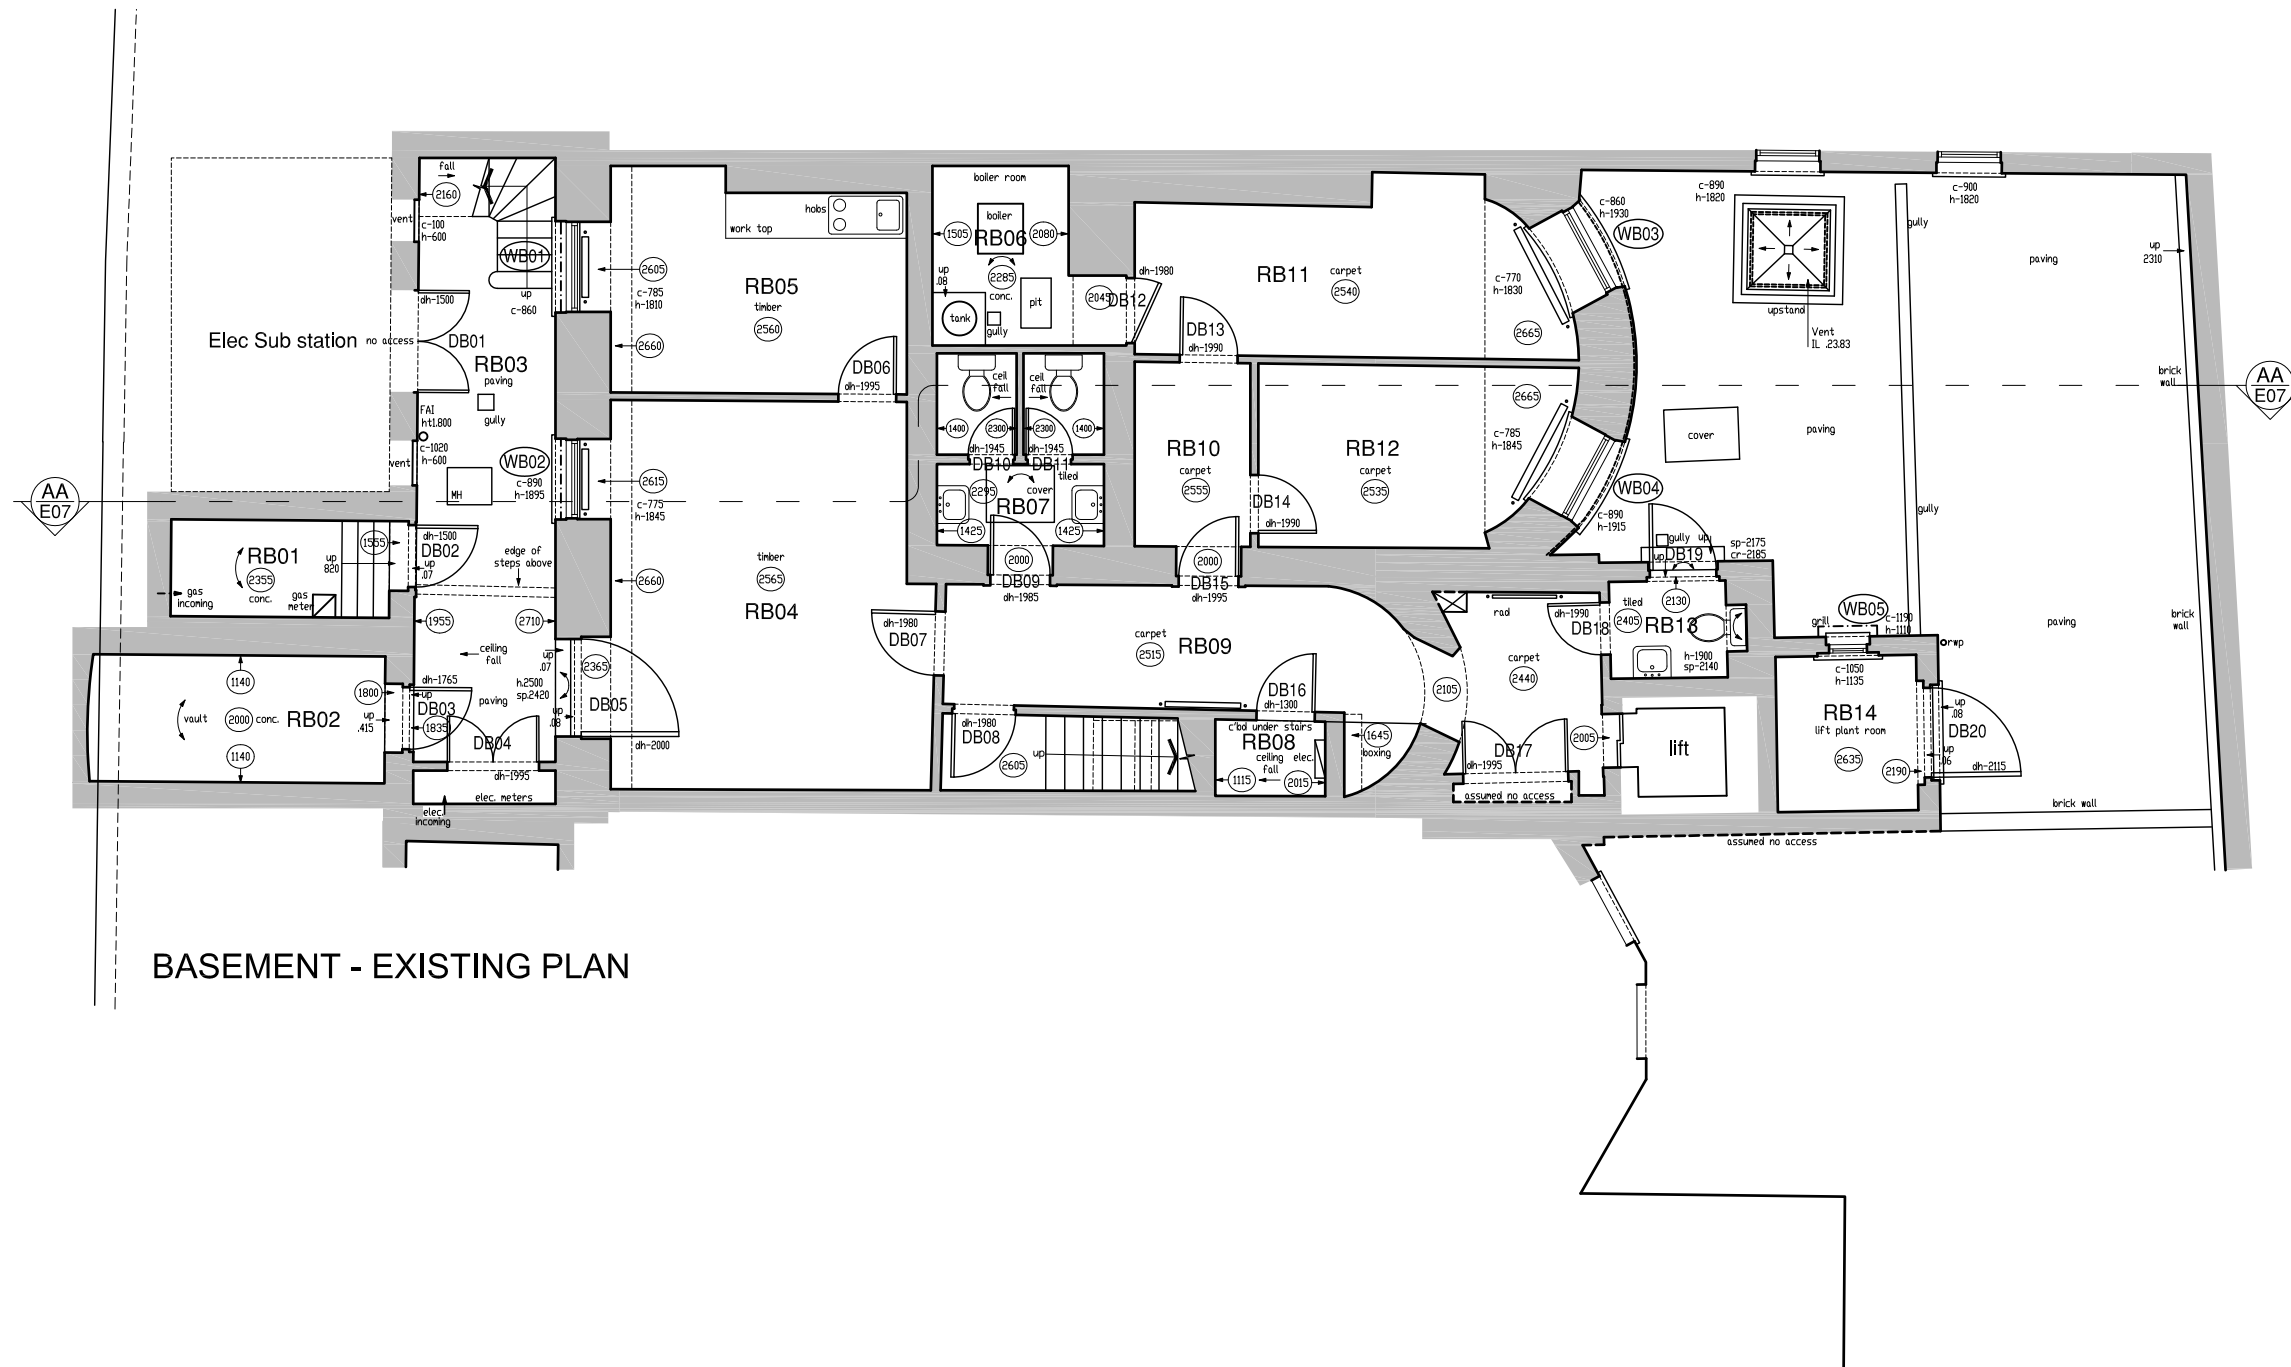

BASEMENT - EXISTING PLAN

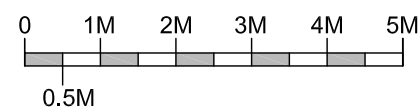


CLIENT Bedford Estates
PROJECT 25 Bedford Square, London WC1B 3HW
DRAWING Existing Plan - Basement

DRAWN
SCALE @ A3 1:100
DATE July 2015





Tuffin Ferraby Taylor LLP

PROJECT No. DRAWING No. REV
26901 25-E000

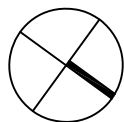

Disclaimer
This drawing should not be scaled.
The contractor is to check all dimensions on site and inform the contract administrator/project manager of any discrepancies.
All work is to comply in every aspect with the Building Regulations, Codes of Practice and British Standards.
This drawing is to be read in conjunction with all other contract drawings and specifications.
This drawing is copyrighted and must not be reproduced in any format or disclosed to any third party without the written consent of Tuffin Ferraby Taylor LLP.
rev date details by

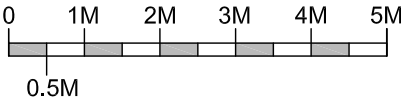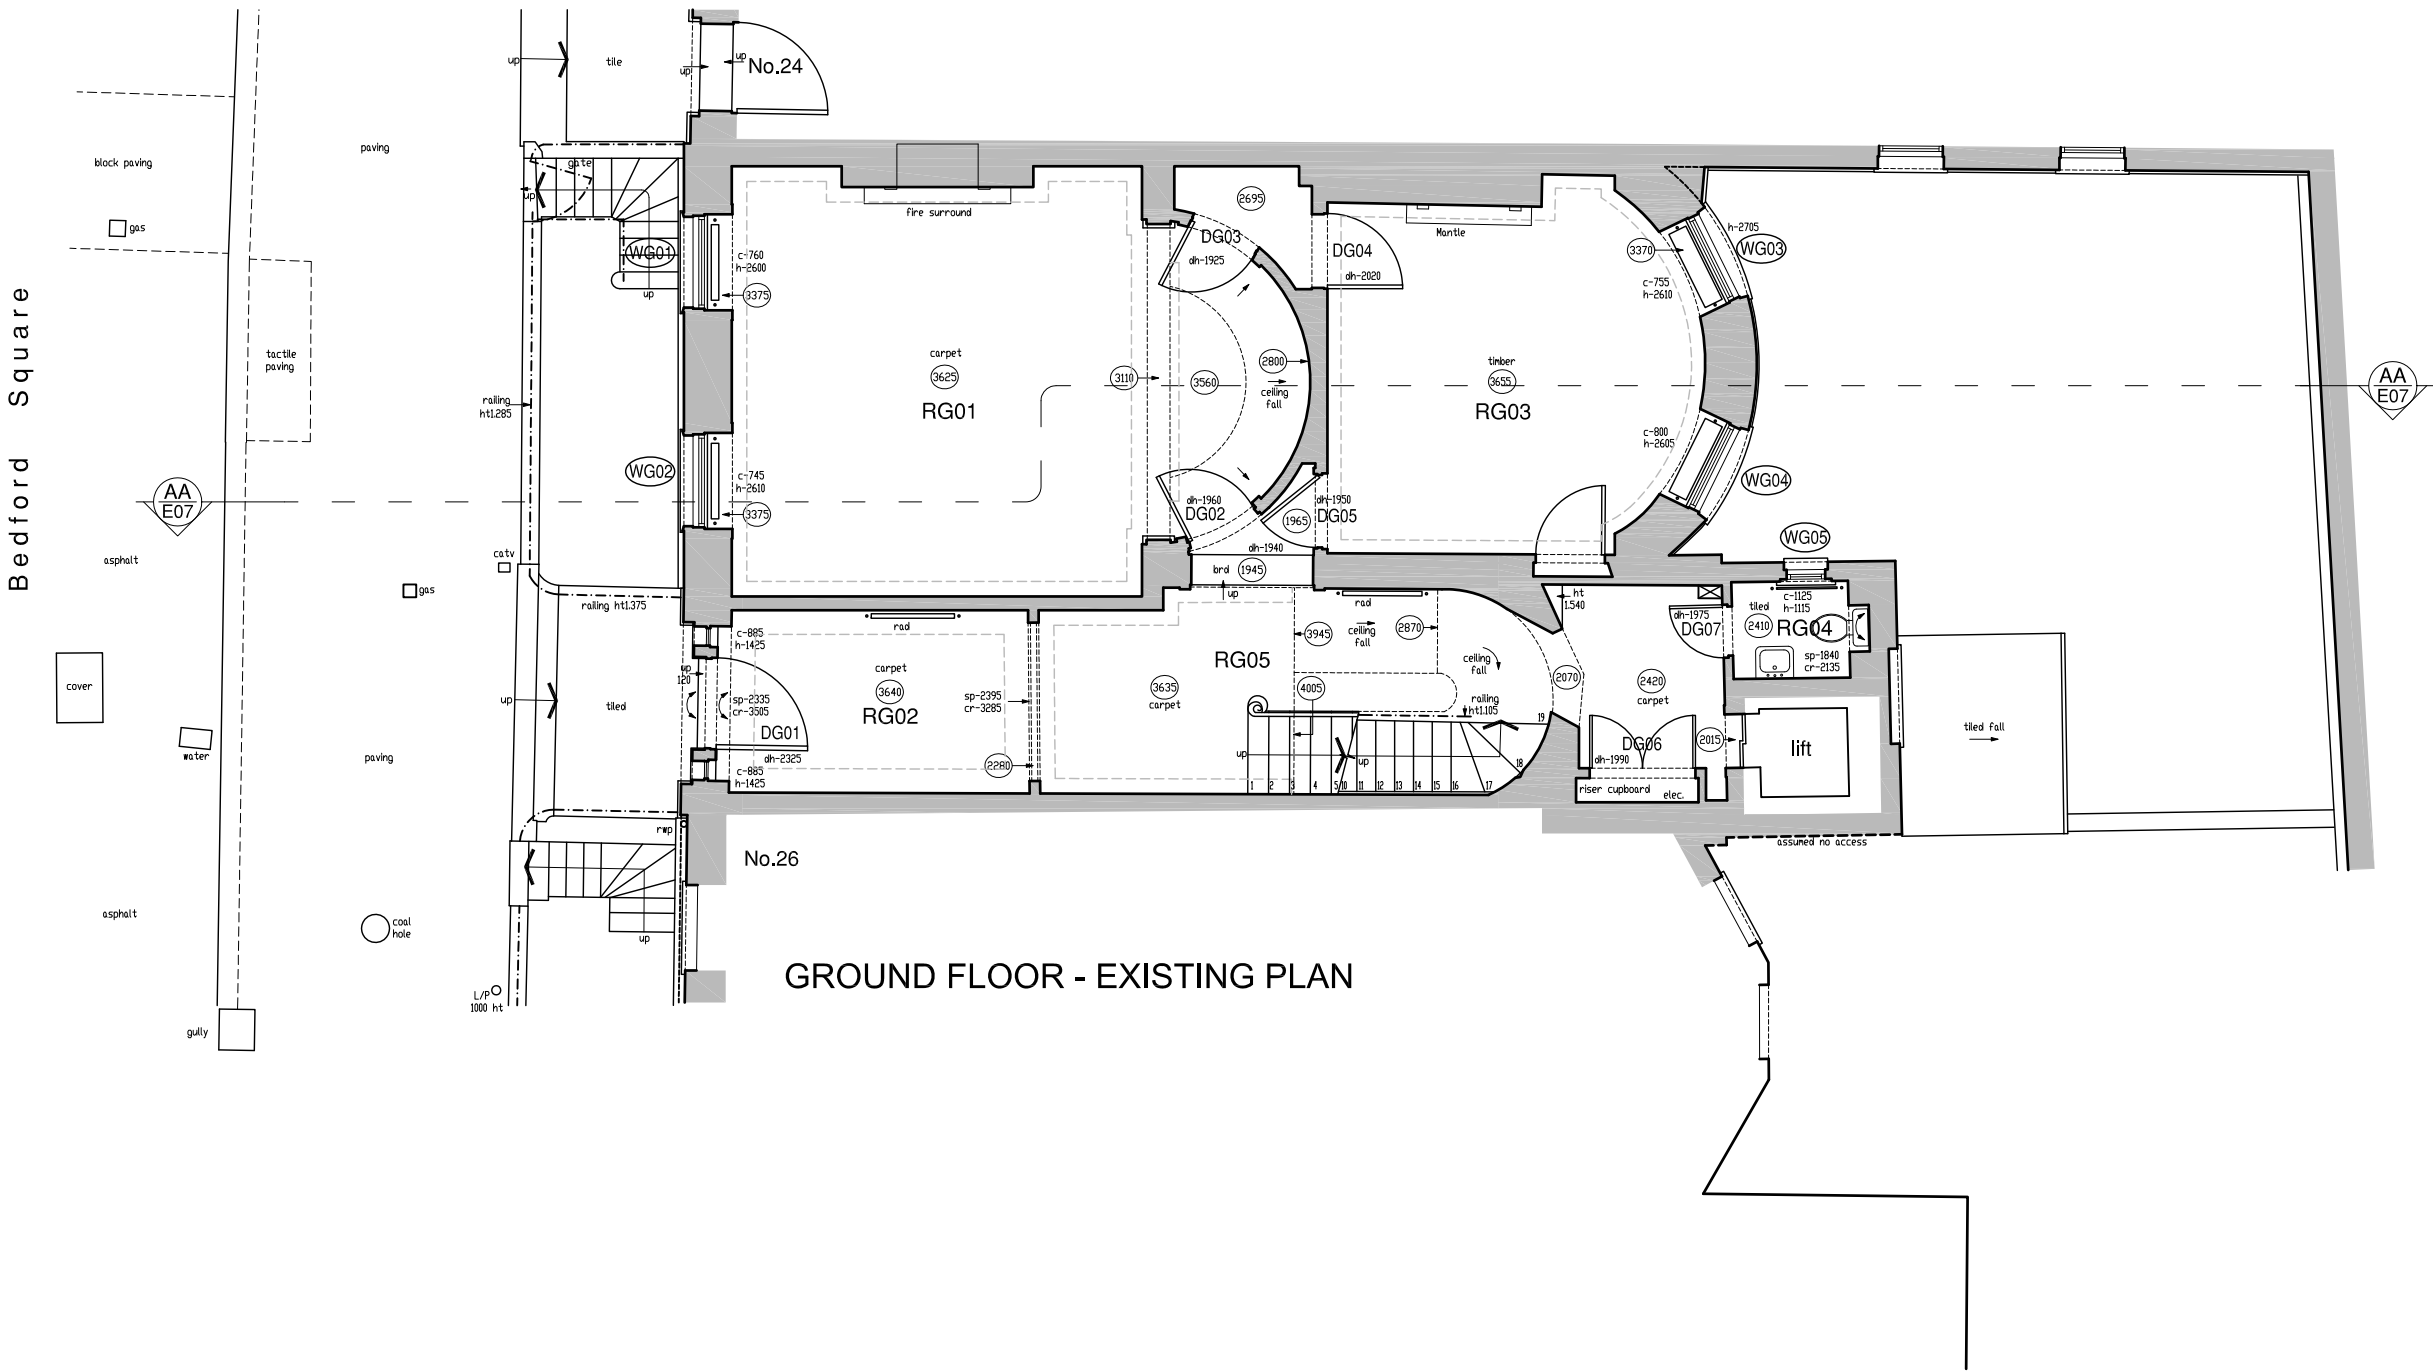


SCALE 1:100

CLIENT Bedford Estates
PROJECT 25 Bedford Square, London WC1B 3HW
DRAWING Existing Plan - Ground Floor



DRAWN
SCALE @ A3 1:100
DATE July 2015

TFT
Tuffin Ferraby Taylor LLP

PROJECT No. 26901
DRAWING No. 25-E00
REV

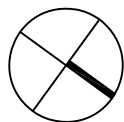

Disclaimer
This drawing should not be scaled.
The contractor is to check all dimensions on site and inform the contract administrator/project manager of any discrepancies.
All work is to comply in every aspect with the Building Regulations, Codes of Practice and British Standards.
This drawing is to be read in conjunction with all other contract drawings and specifications.
This drawing is copyrighted and must not be reproduced in any format or disclosed to any third party without the written consent of Tuffin Ferraby Taylor LLP.
rev date details by

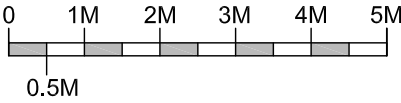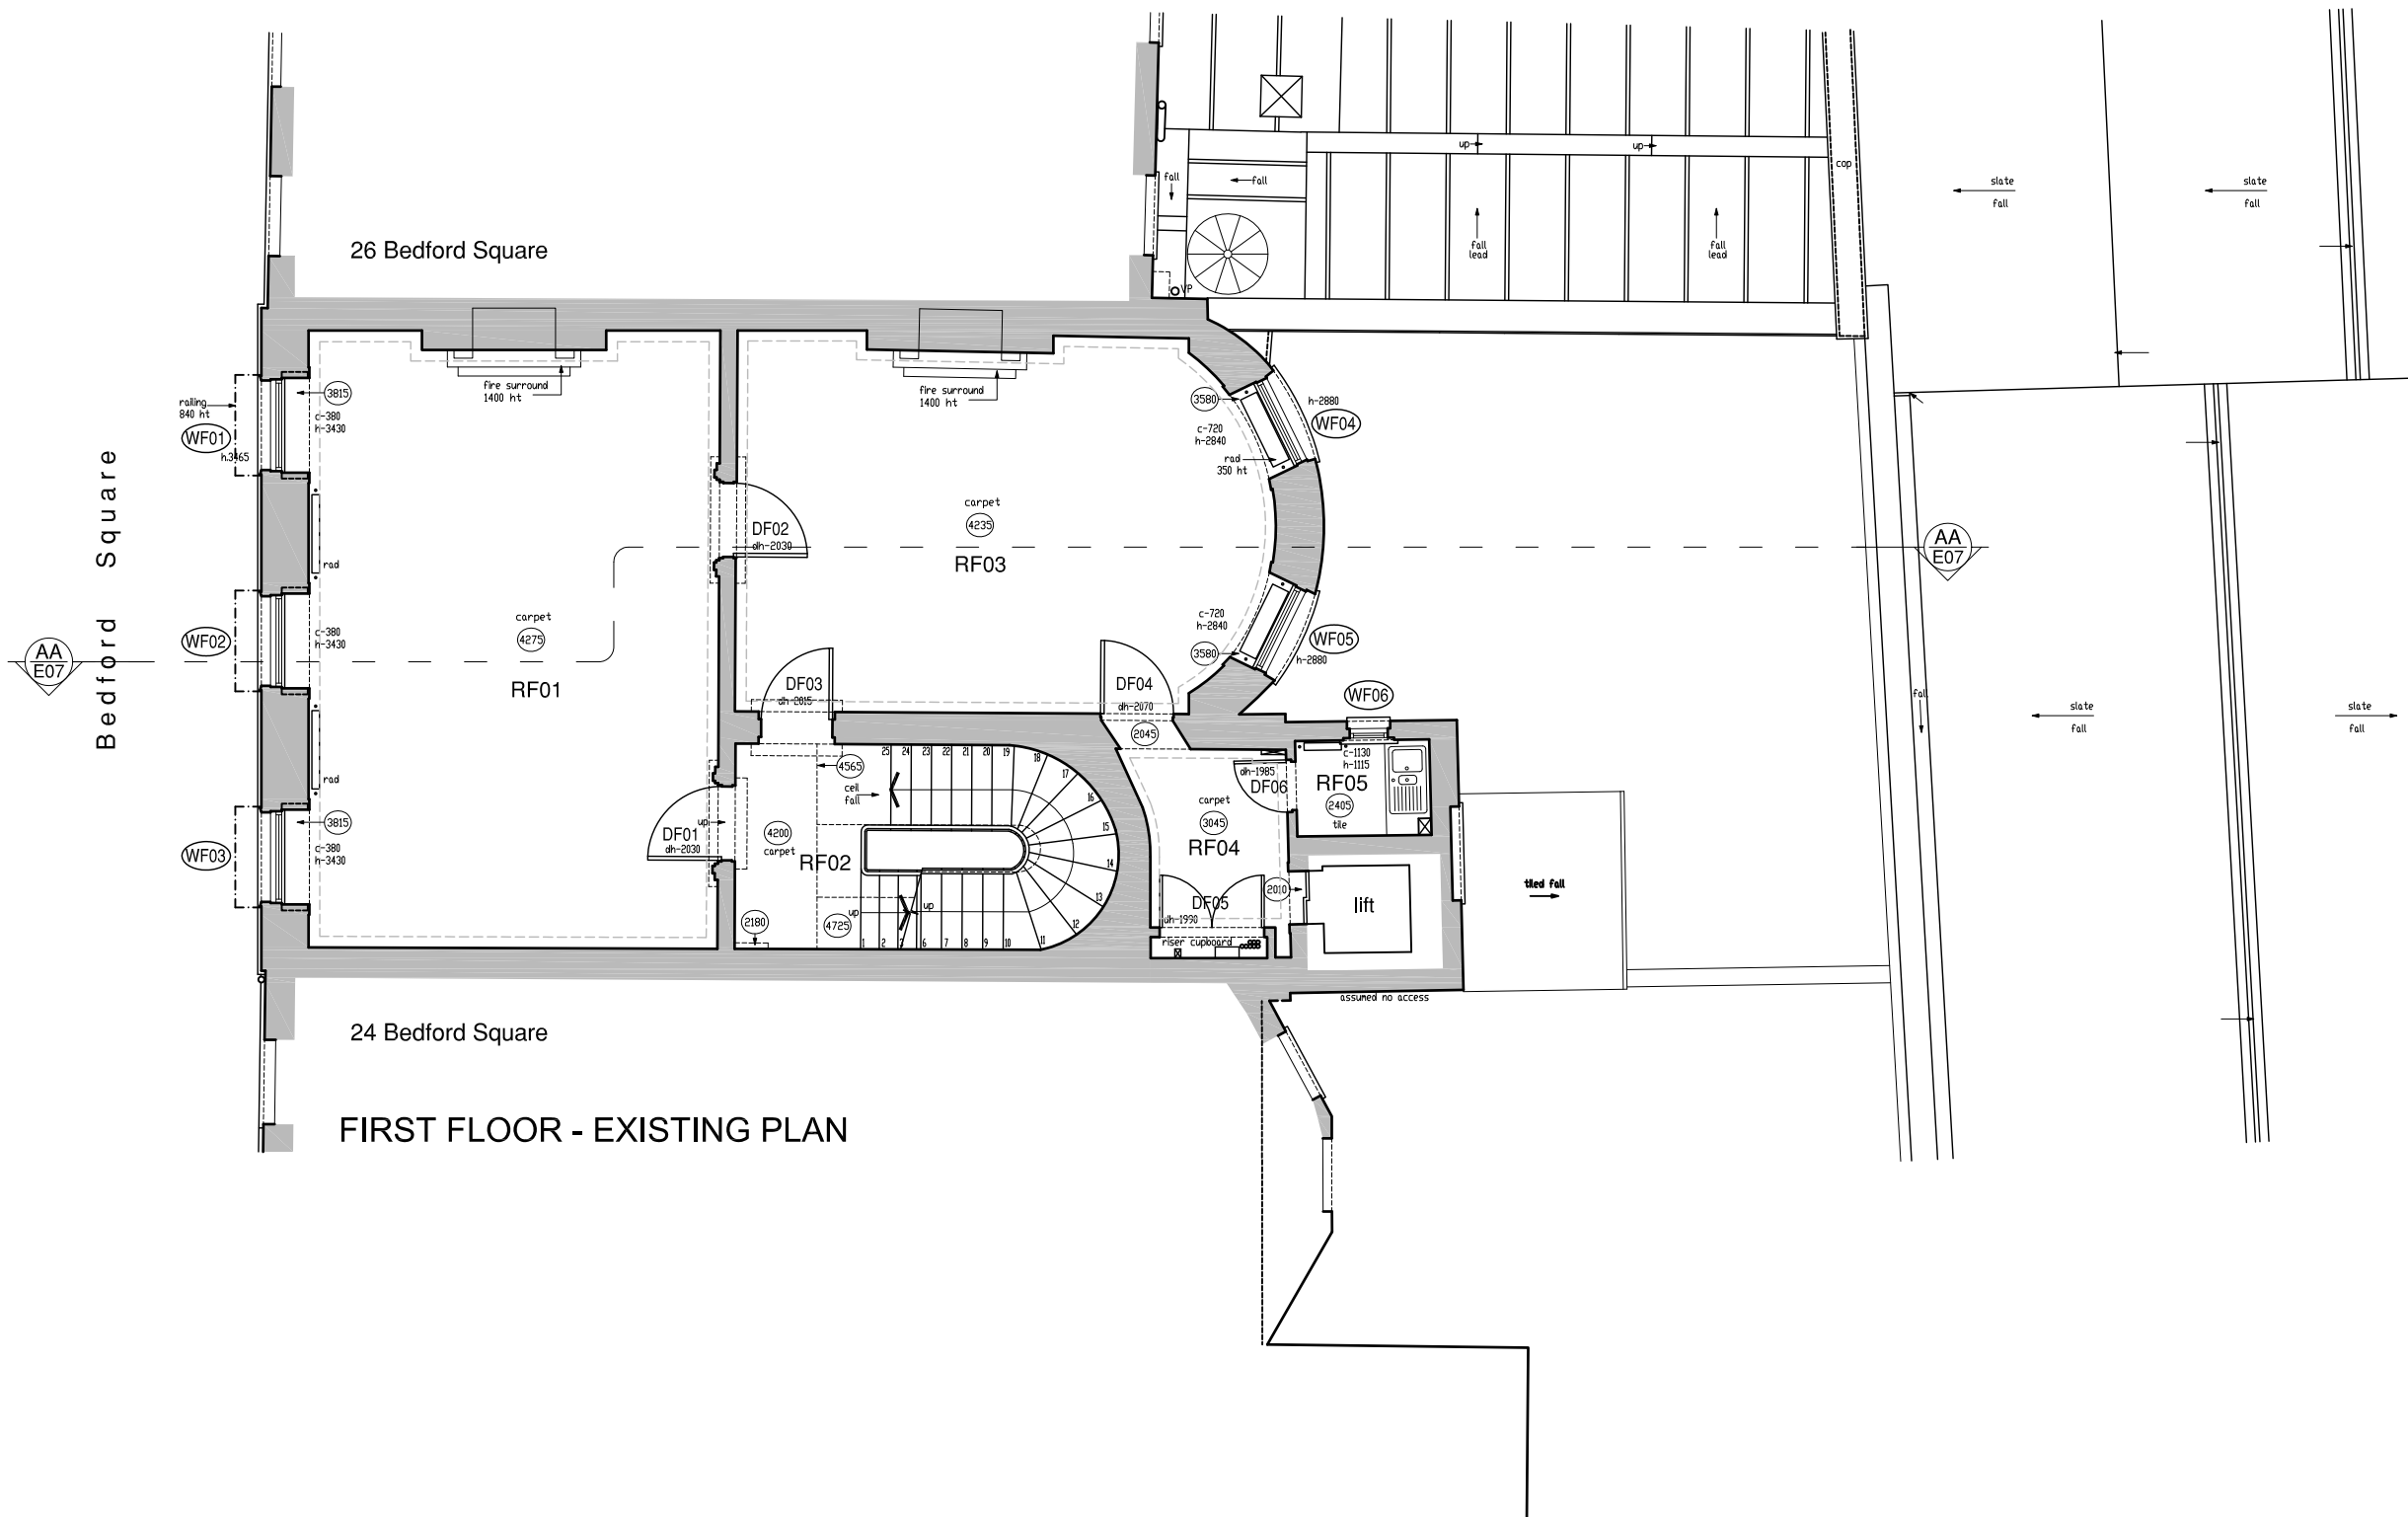


SCALE 1:100

CLIENT Bedford Estates
PROJECT 25 Bedford Square, London WC1B 3HW
DRAWING Existing Plan - First Floor

DRAWN
SCALE @ A3 1:100
DATE July 2015



TFT
Tuffin Ferraby Taylor LLP

PROJECT No. 26901
DRAWING No. 25-E01
REV

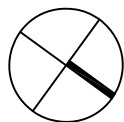

Disclaimer
This drawing should not be scaled.
The contractor is to check all dimensions on site and inform the contract administrator/project manager of any discrepancies.
All work is to comply in every aspect with the Building Regulations, Codes of Practice and British Standards.
This drawing is to be read in conjunction with all other contract drawings and specifications.
This drawing is copyrighted and must not be reproduced in any format or disclosed to any third party without the written consent of Tuffin Ferraby Taylor LLP.

rev date details by

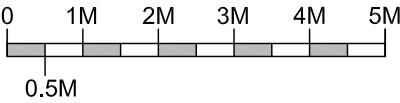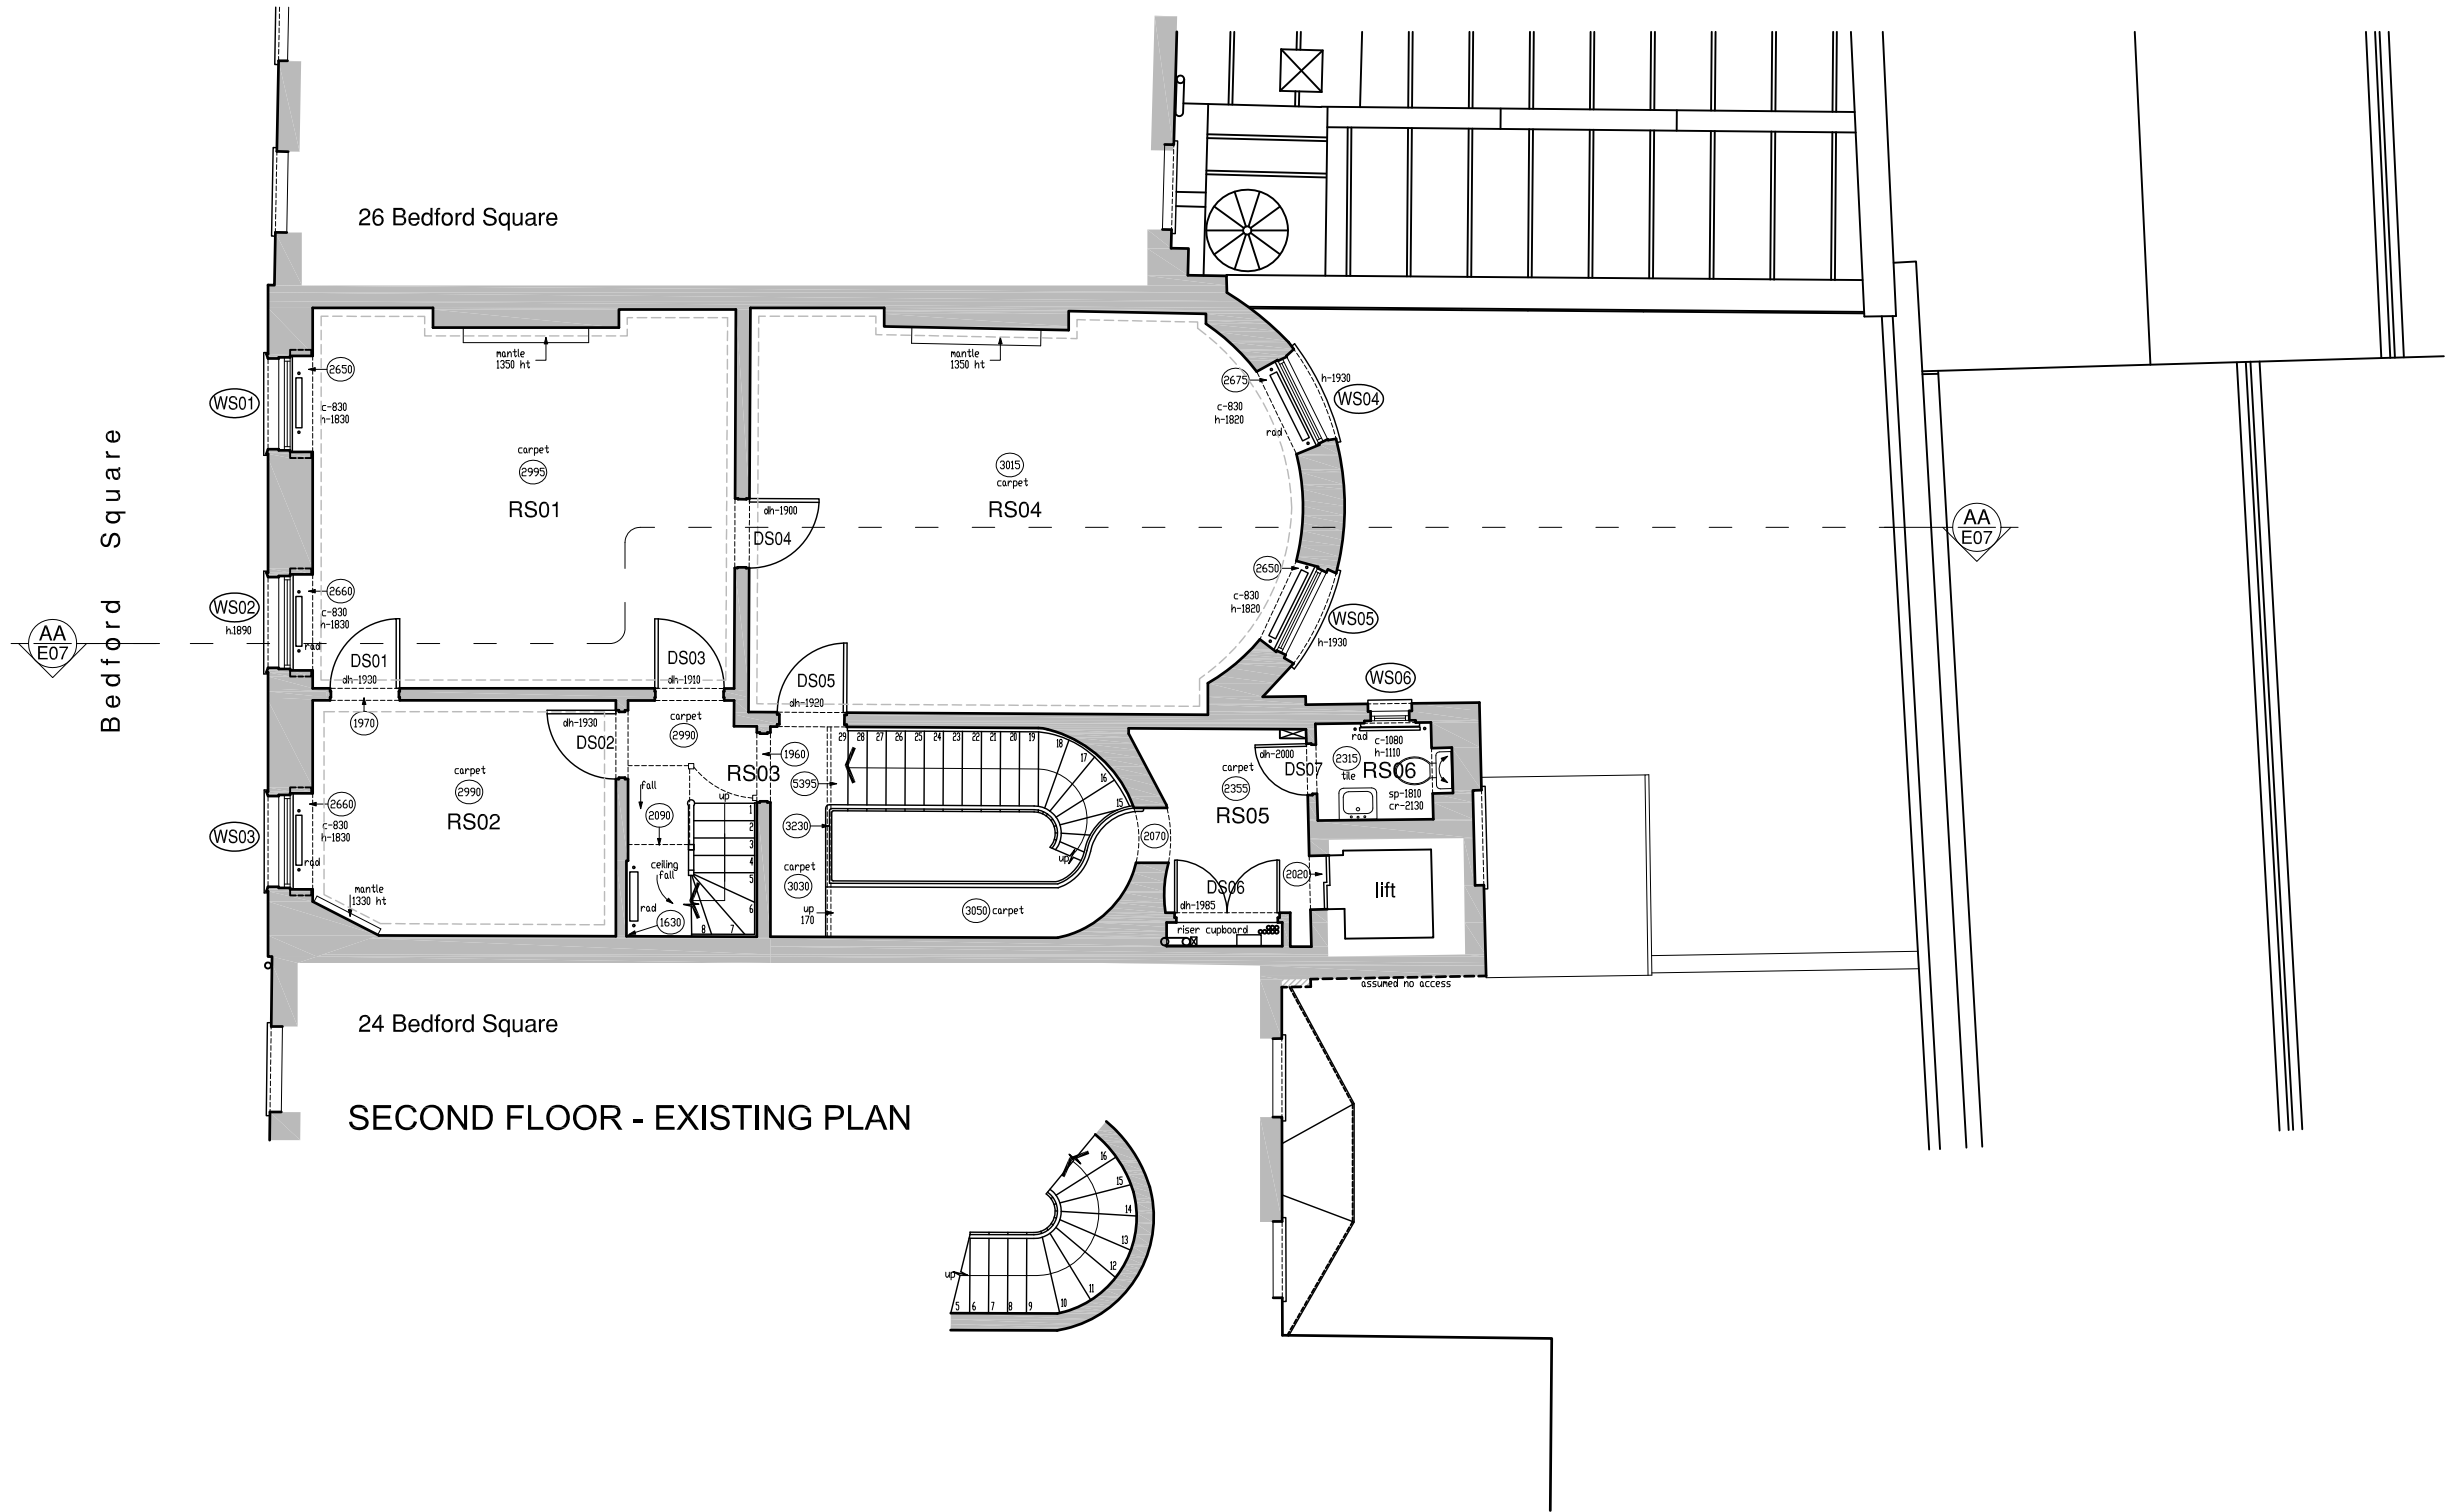

SCALE 1:100


CLIENT Bedford Estates
PROJECT 25 Bedford Square, London WC1B 3HW
DRAWING Existing Plan - Second Floor

DRAWN
SCALE @ A3 1:100
DATE July 2015



Tuffin Ferraby Taylor LLP

PROJECT No. 26901
DRAWING No. 25-E02
REV

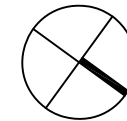

Disclaimer

This drawing should not be scaled.



The contractor is to check all dimensions on site and inform the contract administrator/project manager of any discrepancies.

All work is to comply in every aspect with the Building Regulations, Codes of Practice and British Standards.

This drawing is to be read in conjunction with all other contract drawings and specifications.

This drawing is copyrighted and must not be reproduced in any format or disclosed to any third party without the written consent of Tuffin Ferraby Taylor LLP.

rev date details by

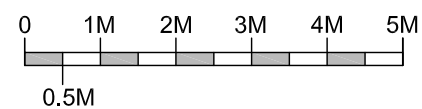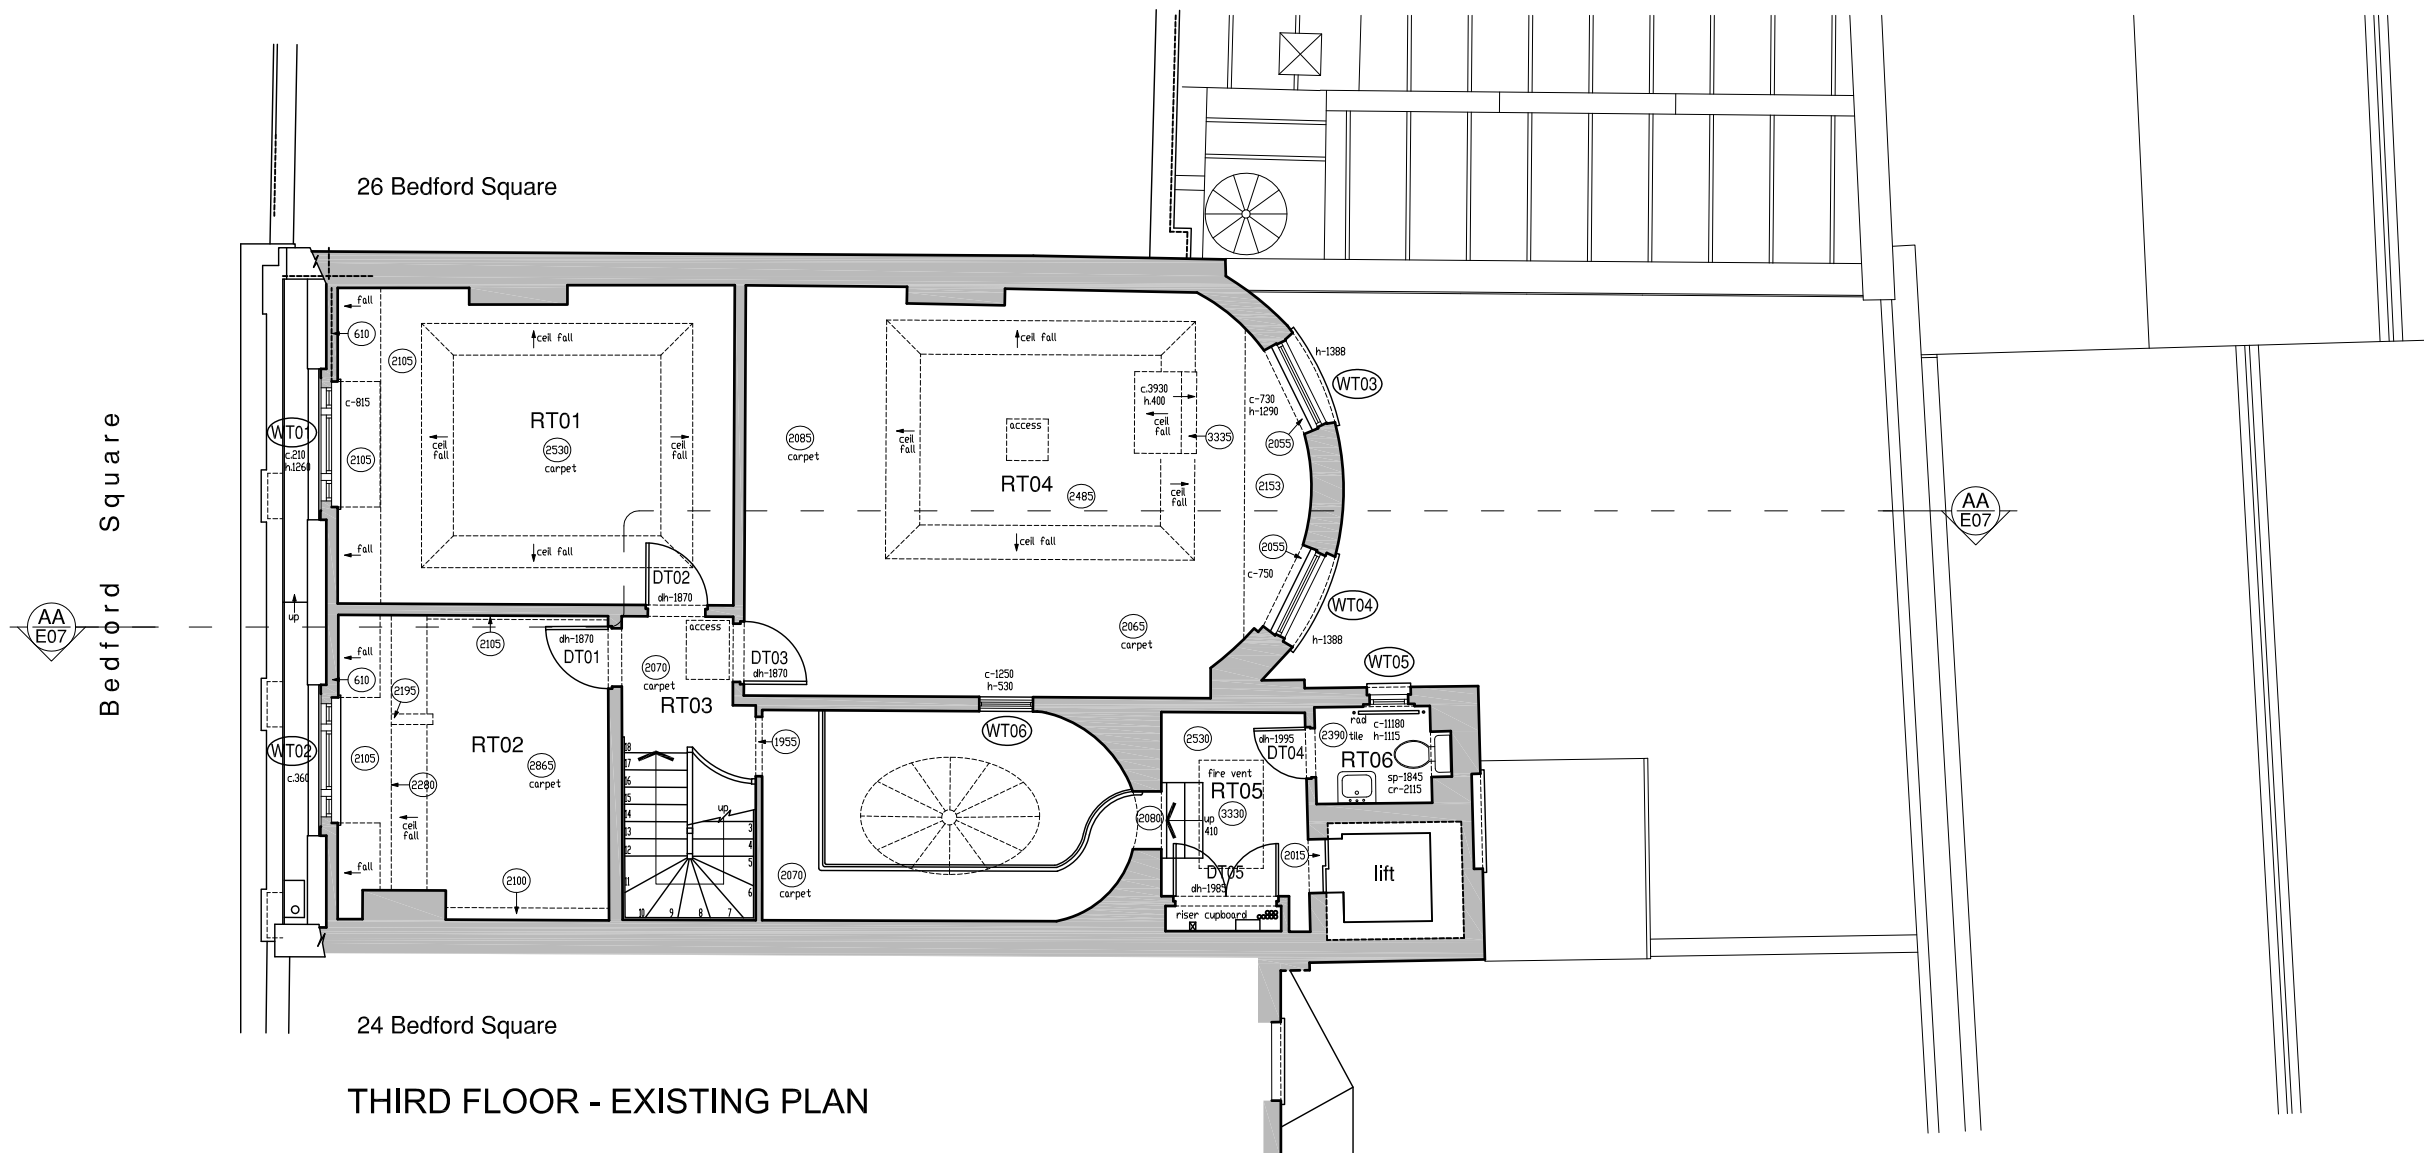

SCALE 1:100



CLIENT Bedford Estates
PROJECT 25 Bedford Square, London WC1B 3HW
DRAWING Existing Plan - Third Floor

DRAWN
SCALE @ A3 1:100
DATE July 2015




Tuffin Ferraby Taylor LLP

PROJECT No. 26901
DRAWING No. 25-E03
REV

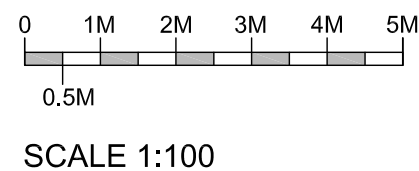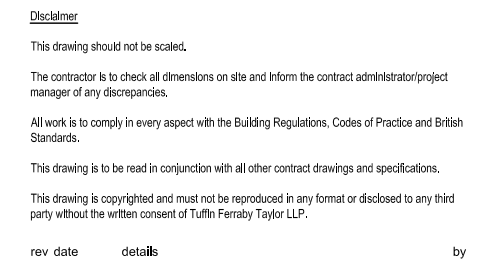


Tuffin Ferraby Taylor LLP

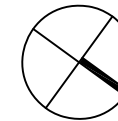


Disclaimer
This drawing should not be scaled.
The contractor is to check all dimensions on site and inform the contract administrator/project manager of any discrepancies.
All work is to comply in every aspect with the Building Regulations, Codes of Practice and British Standards.
This drawing is to be read in conjunction with all other contract drawings and specifications.
This drawing is copyrighted and must not be reproduced in any format or disclosed to any third party without the written consent of Tuffin Ferraby Taylor LLP.

rev	date	details	by

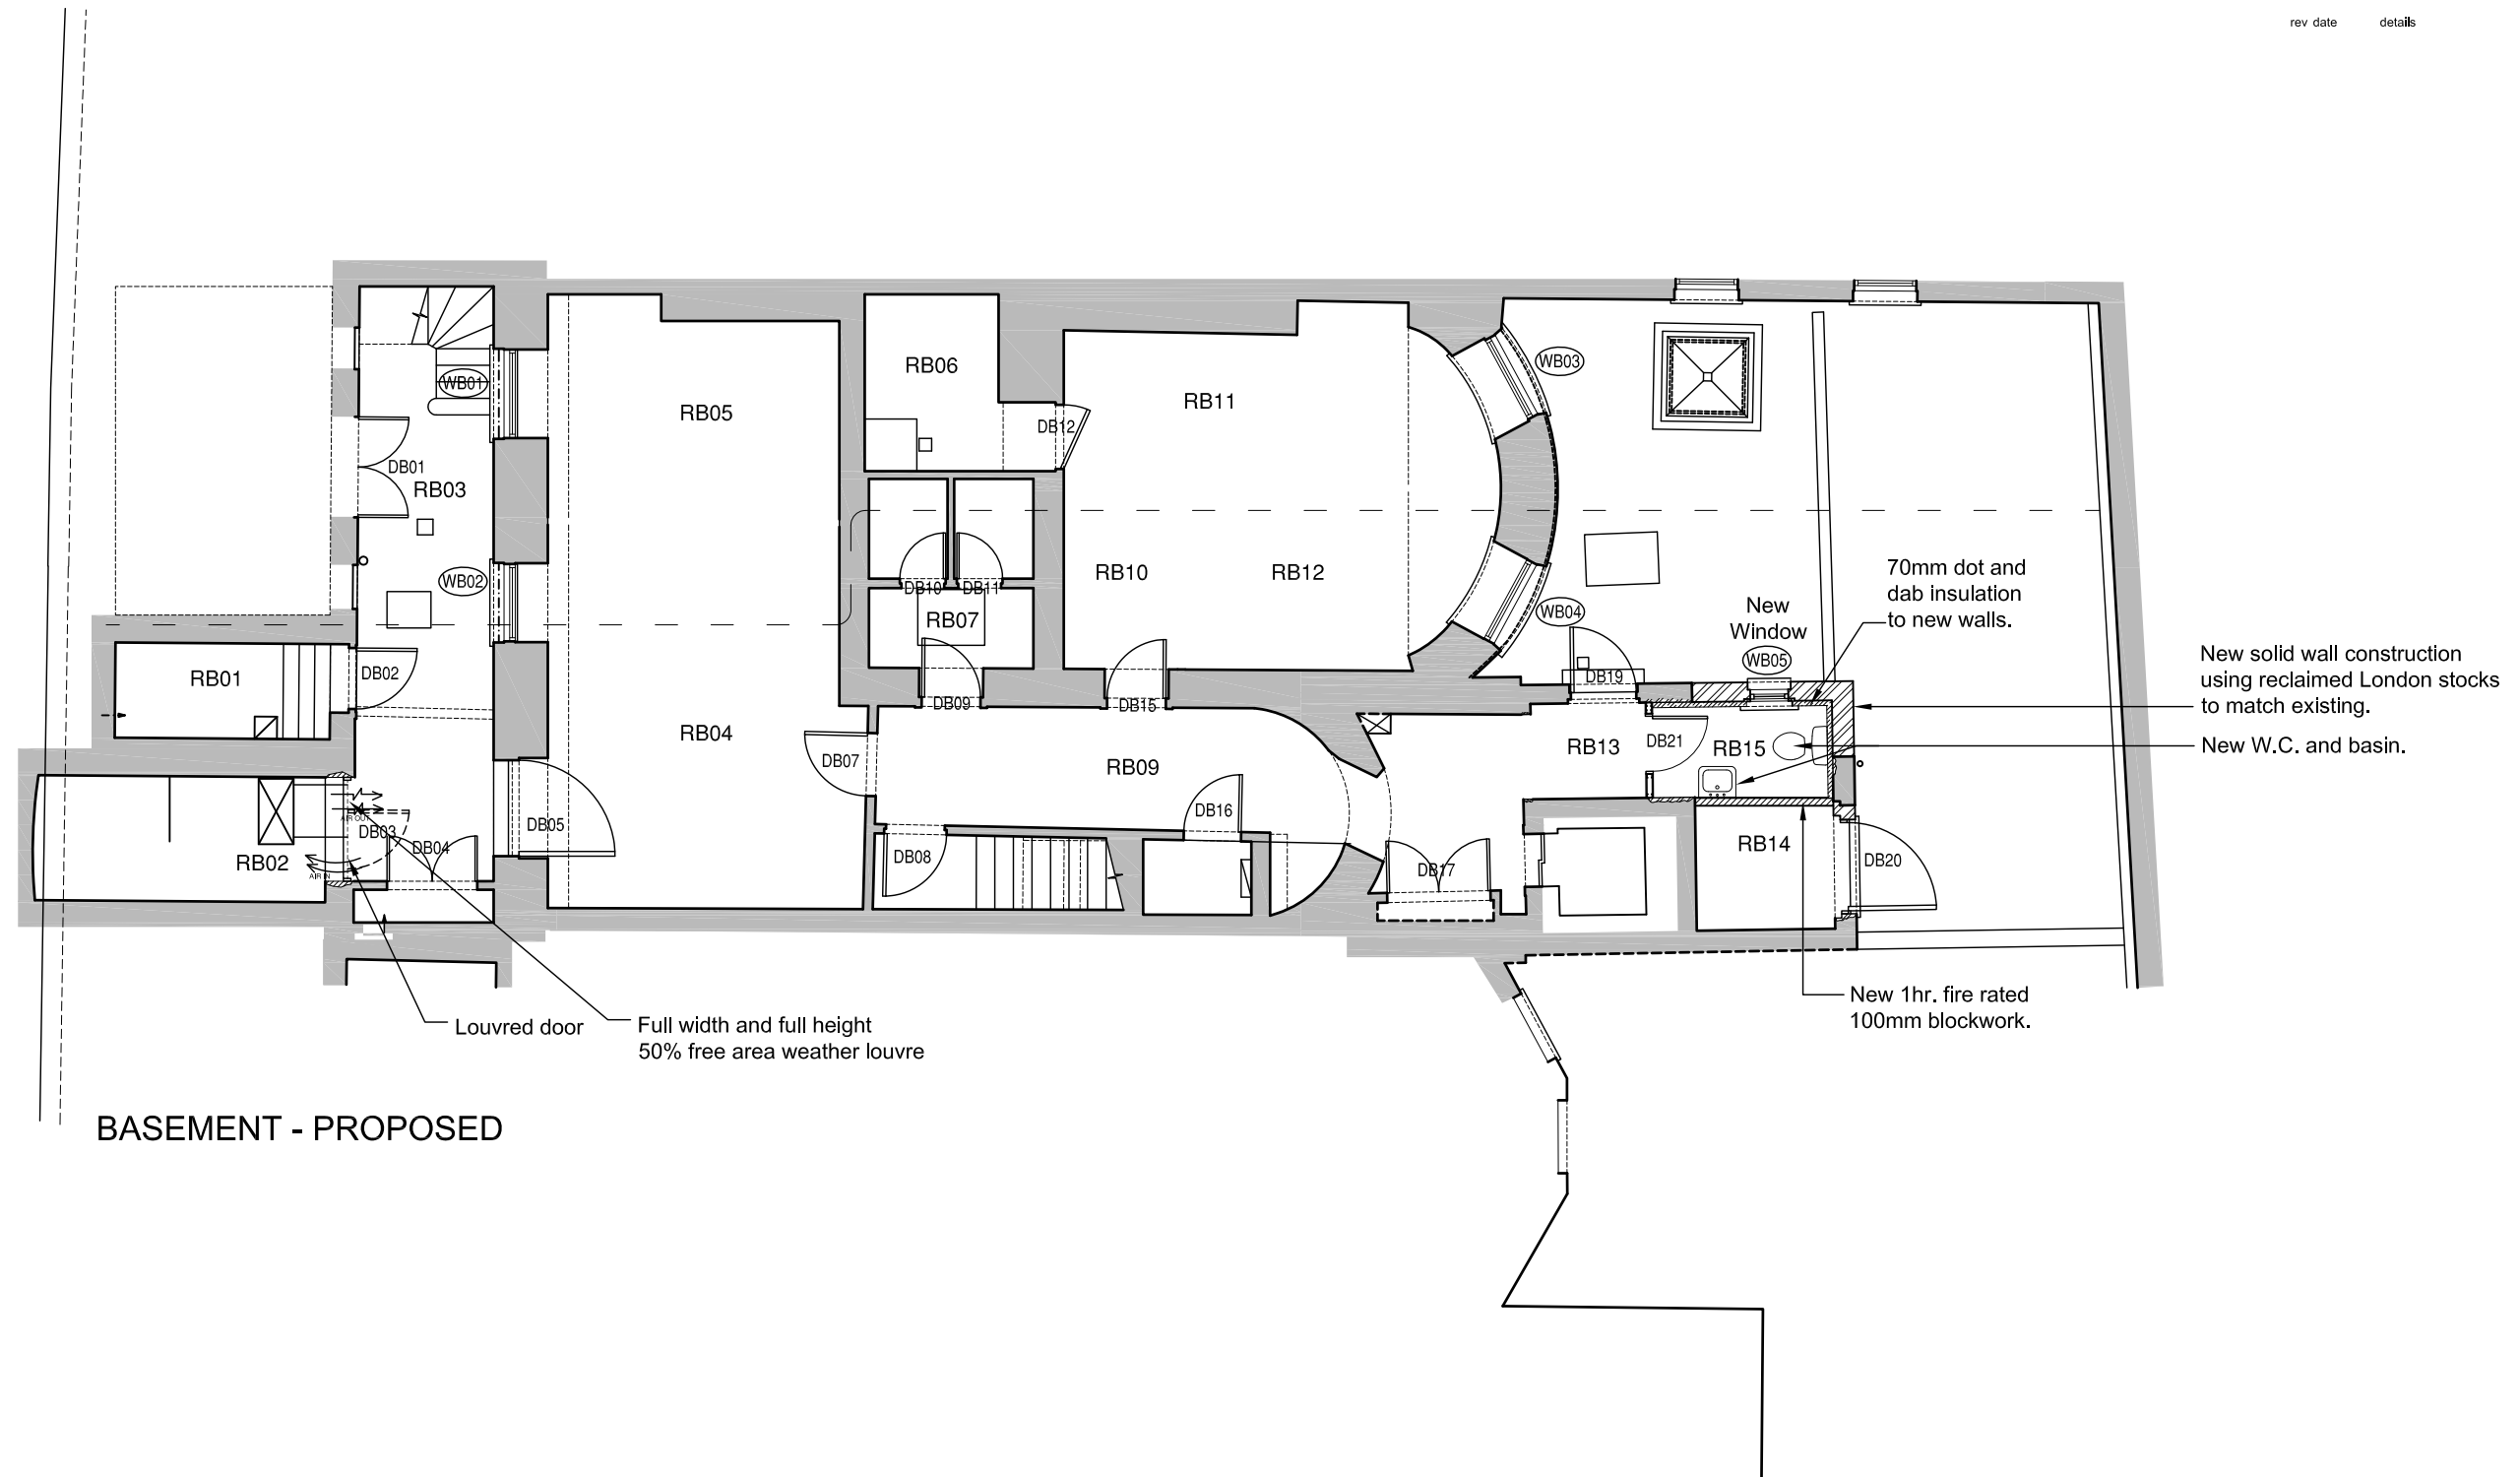

BASEMENT - PROPOSED

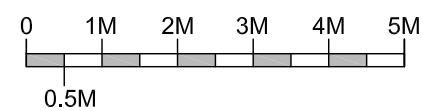


CLIENT Bedford Estates
PROJECT 25 Bedford Square, London WC1B 3HW
DRAWING Proposed - Basement

DRAWN
SCALE @ A3 1:100
DATE July 2015


TFT
Tuffin Ferraby Taylor LLP

PROJECT No. 2690125-P000A
DRAWING No. REV

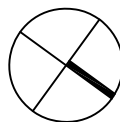


Disclaimer
This drawing should not be scaled.
The contractor is to check all dimensions on site and inform the contract administrator/project manager of any discrepancies.
All work is to comply in every aspect with the Building Regulations, Codes of Practice and British Standards.
This drawing is to be read in conjunction with all other contract drawings and specifications.
This drawing is copyrighted and must not be reproduced in any format or disclosed to any third party without the written consent of Tuffin Ferraby Taylor LLP.
rev date details by

Bedford Square

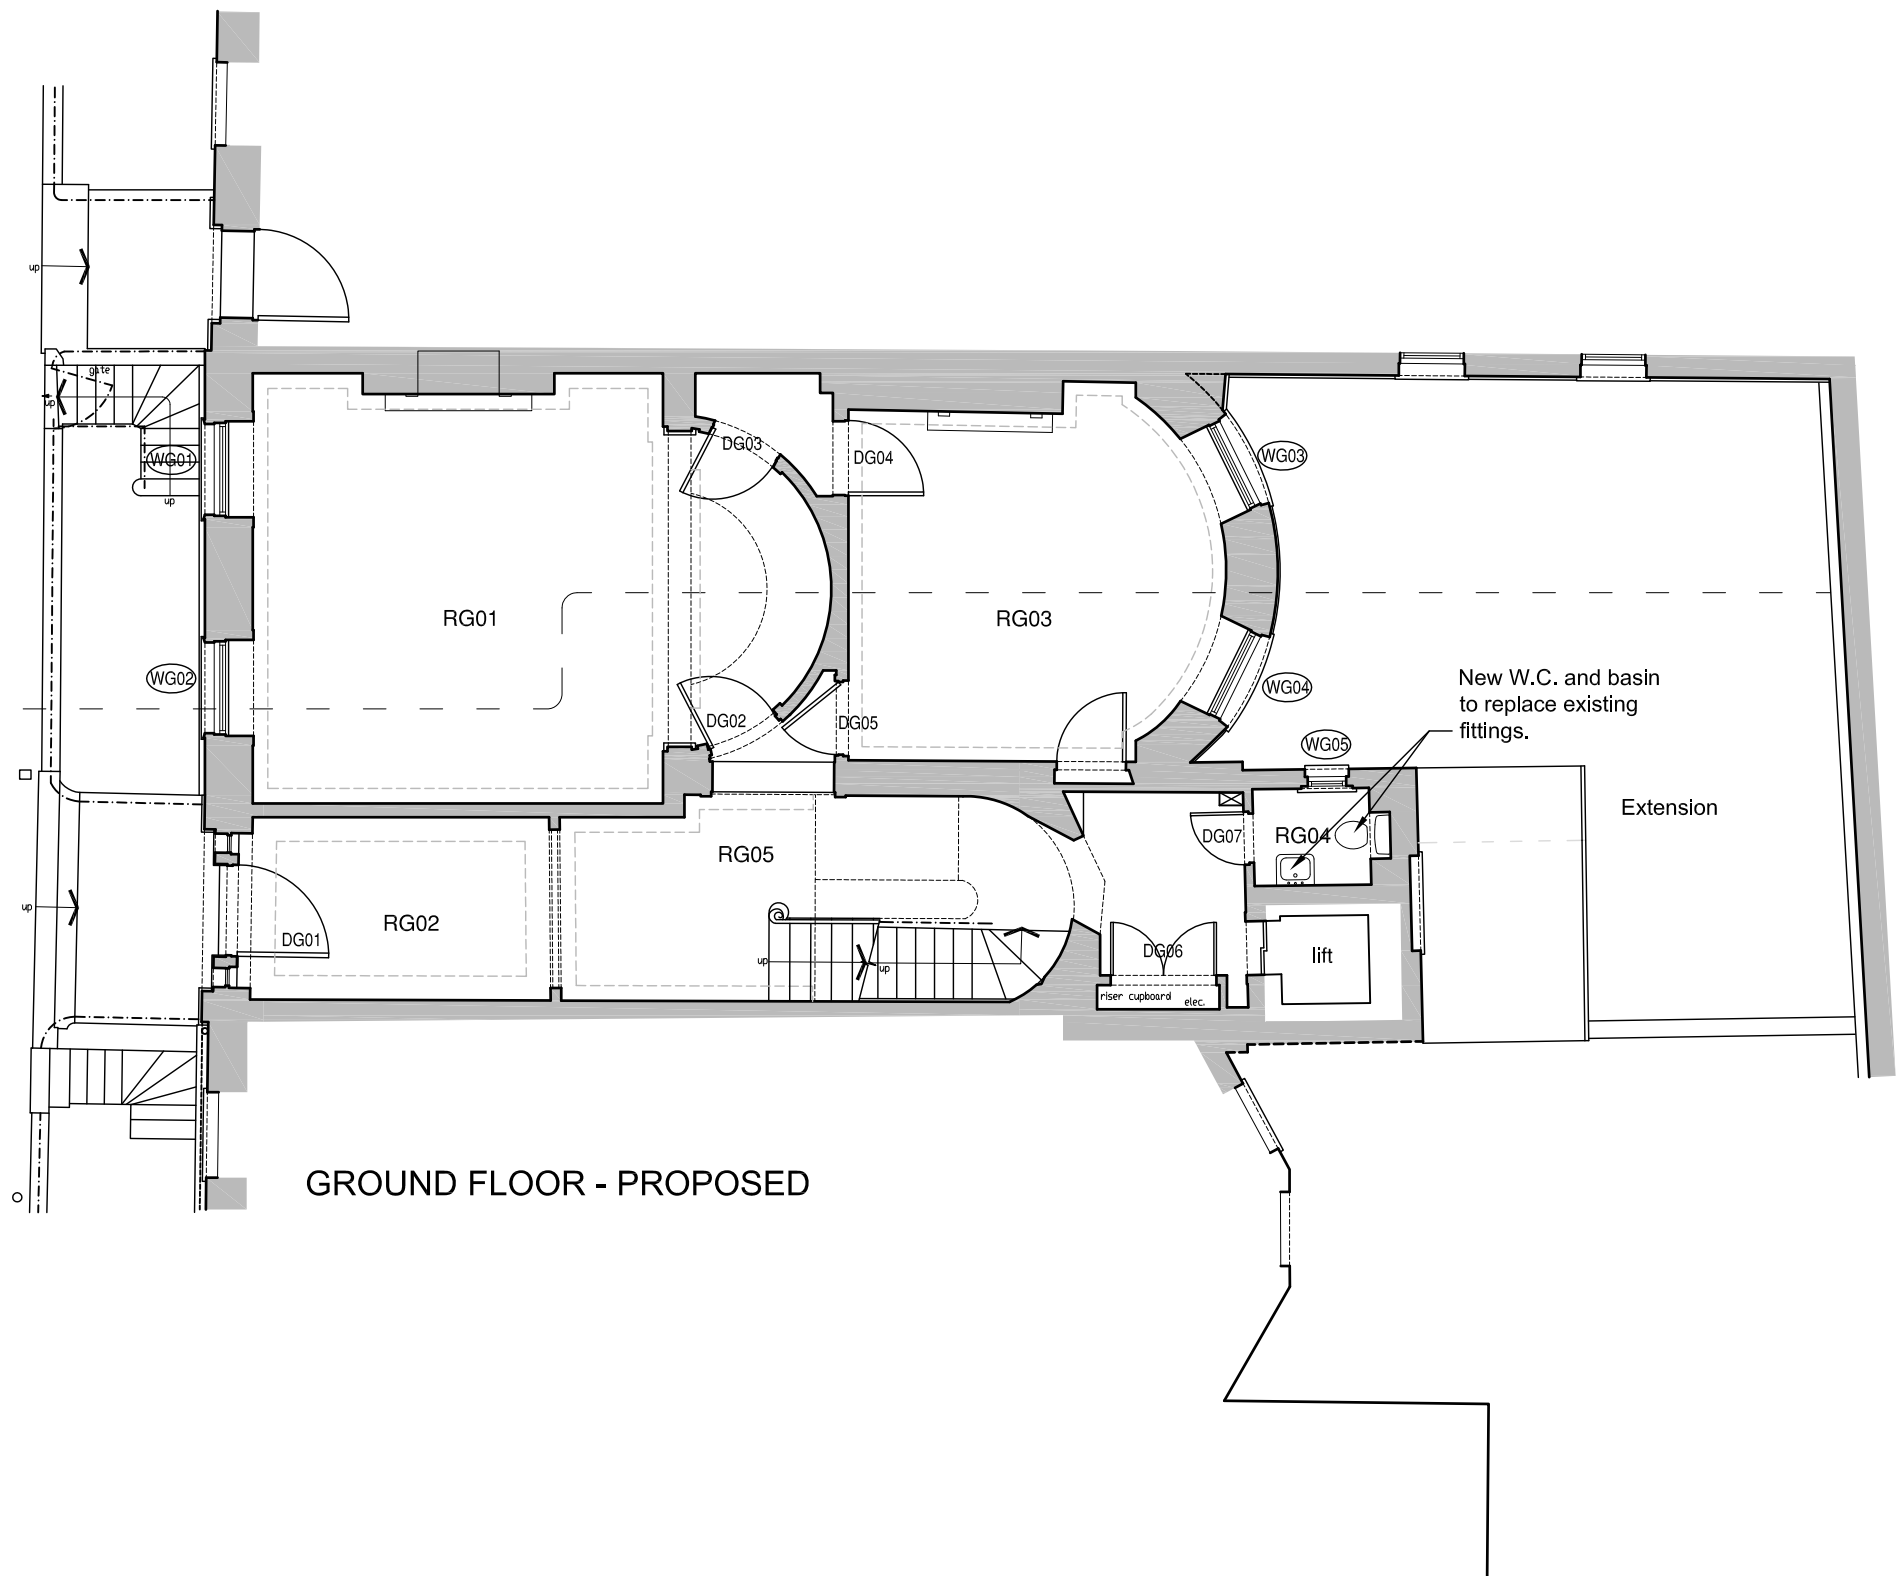

GROUND FLOOR - PROPOSED

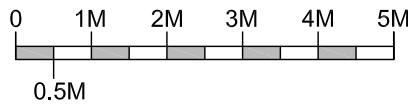

SCALE 1:100


CLIENT Bedford Estates
PROJECT 25 Bedford Square, London WC1B 3HW
DRAWING Proposed - Ground Floor

DRAWN
SCALE @ A3 1:100
DATE July 2015



Tuffin Ferraby Taylor LLP

PROJECT No. 26901
DRAWING No. 25-P00
REV

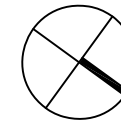

Disclaimer

This drawing should not be scaled.


The contractor is to check all dimensions on site and inform the contract administrator/project manager of any discrepancies.

All work is to comply in every aspect with the Building Regulations, Codes of Practice and British Standards.


This drawing is to be read in conjunction with all other contract drawings and specifications.

This drawing is copyrighted and must not be reproduced in any format or disclosed to any third party without the written consent of Tuffin Ferraby Taylor LLP.

rev	date	details	by
-----	------	---------	----

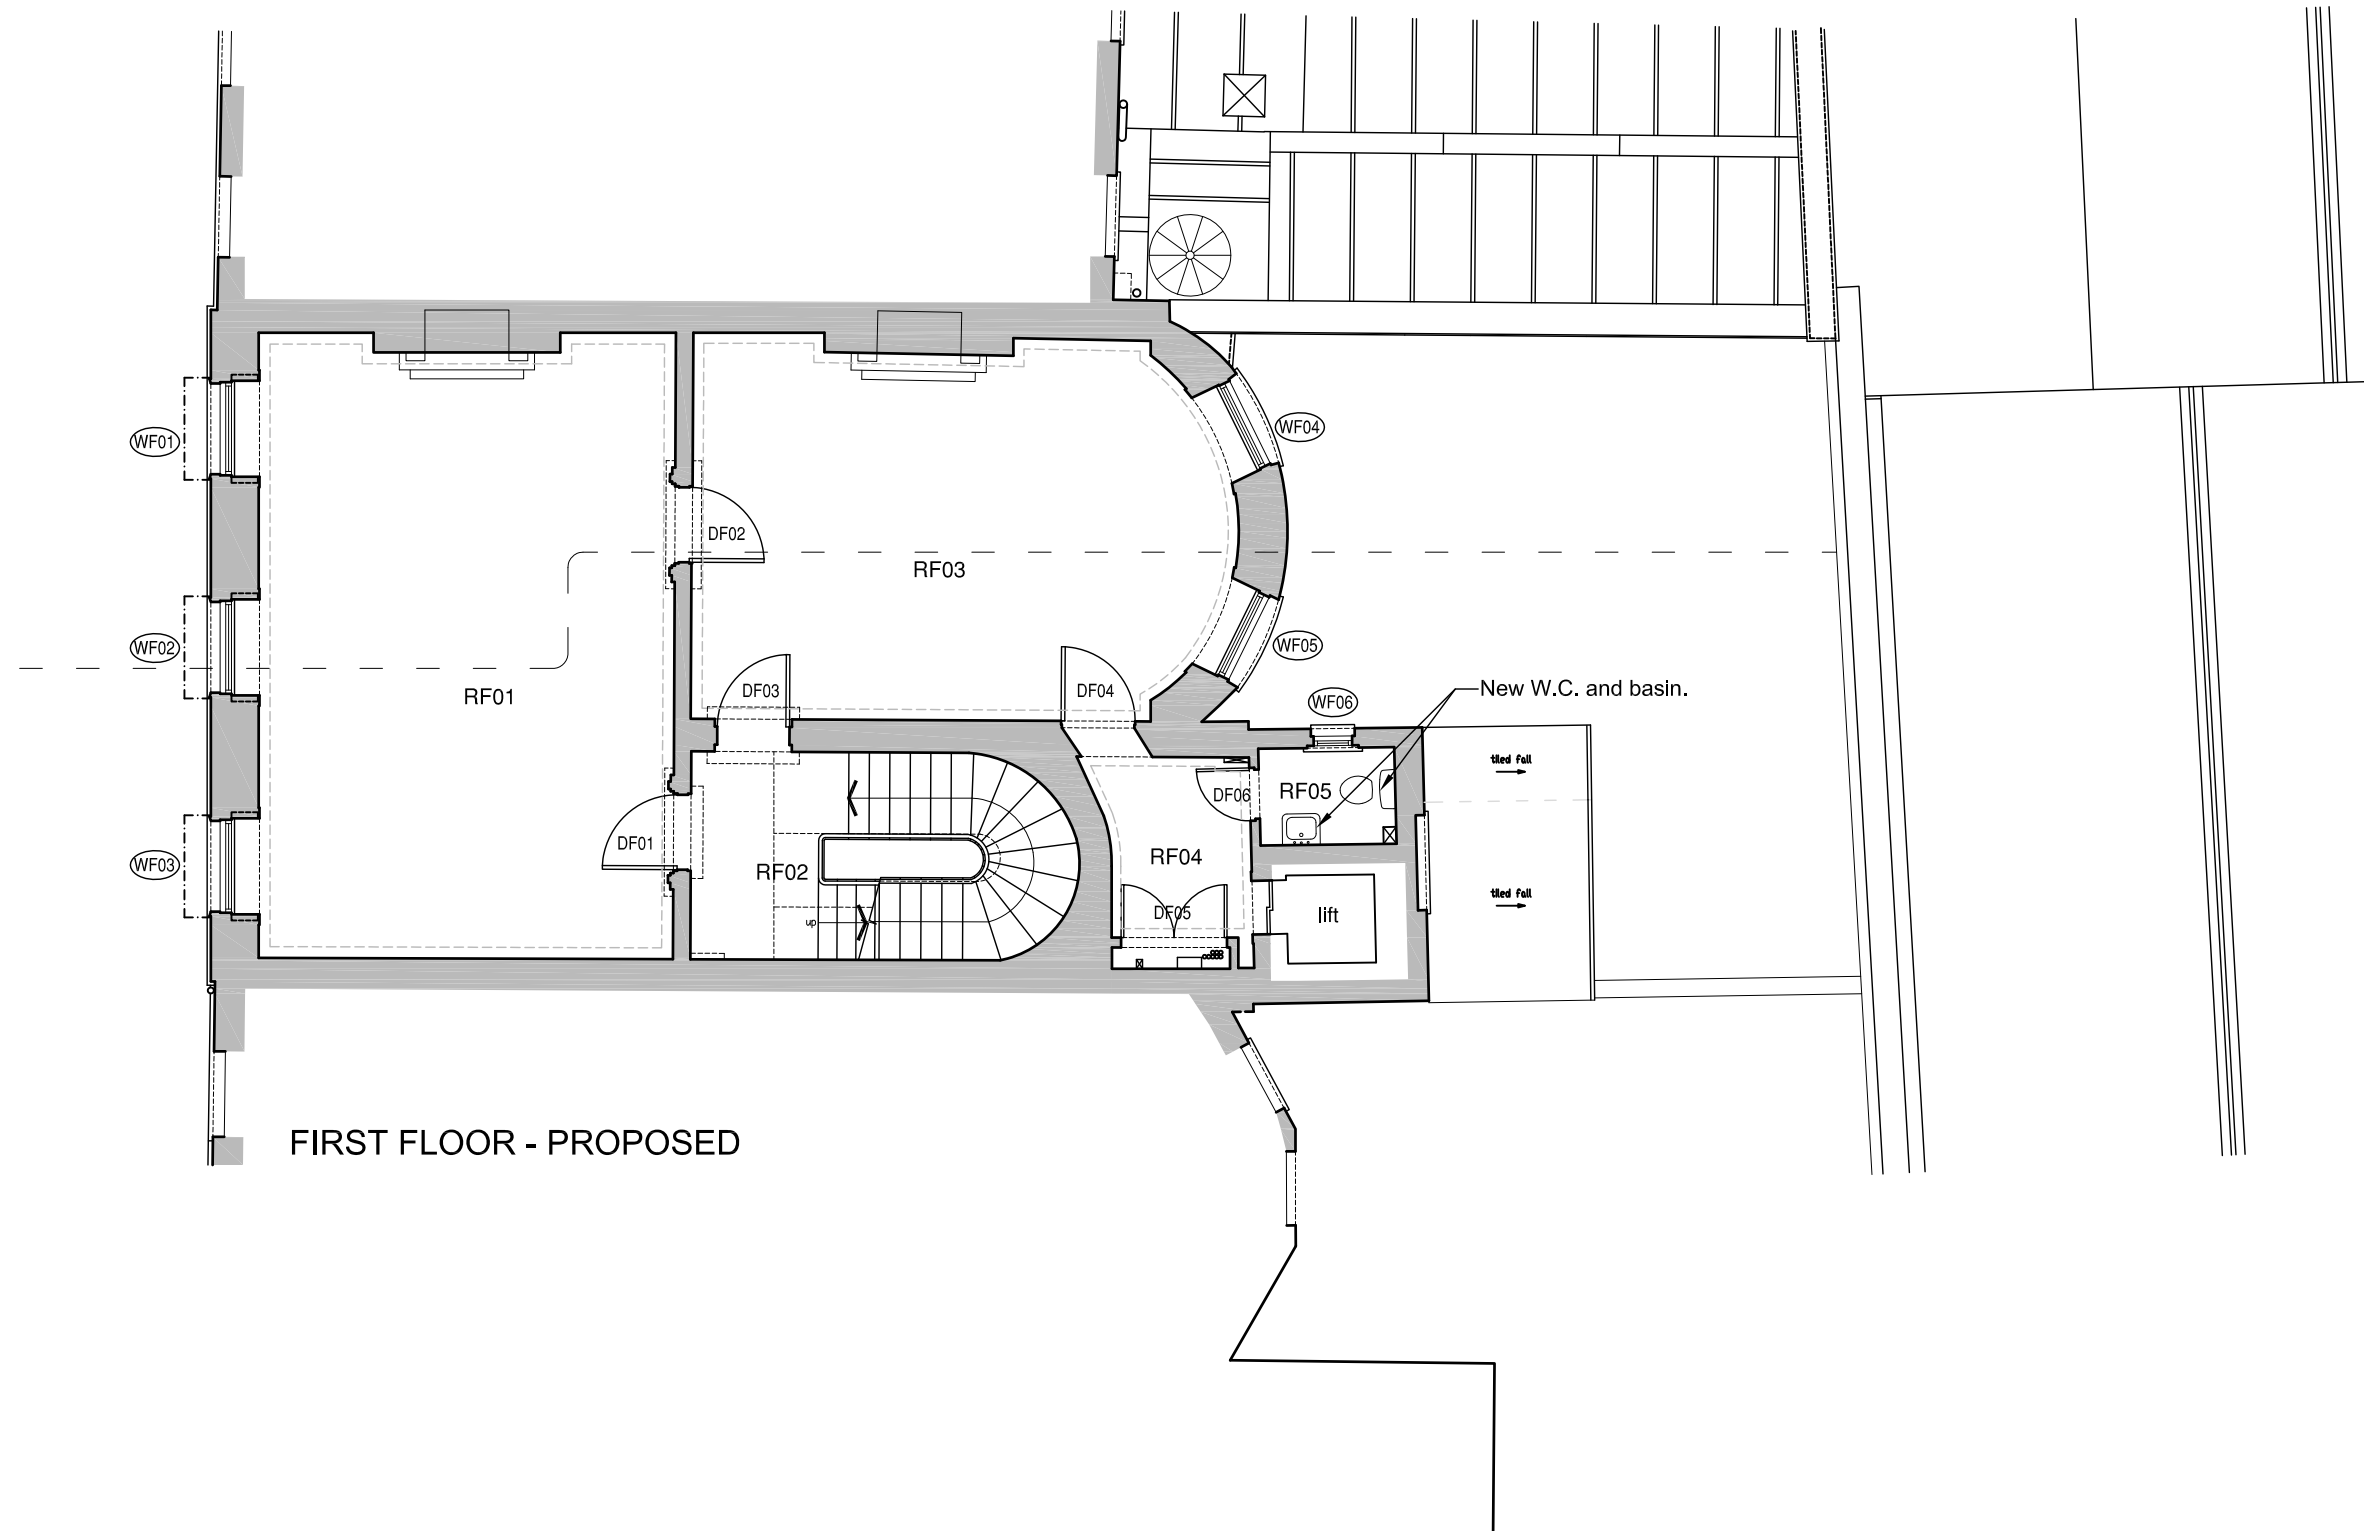

FIRST FLOOR - PROPOSED

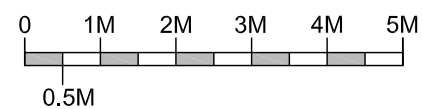

SCALE 1:100


CLIENT Bedford Estates
PROJECT 25 Bedford Square, London WC1B 3HW
DRAWING Proposed - First Floor

DRAWN
SCALE @ A3 1:100
DATE July 2015





Tuffin Ferraby Taylor LLP

PROJECT No.	DRAWING No.	REV
26901	25-P01	

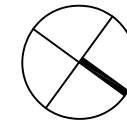

Disclaimer
This drawing should not be scaled.
The contractor is to check all dimensions on site and inform the contract administrator/project manager of any discrepancies.
All work is to comply in every aspect with the Building Regulations, Codes of Practice and British Standards.
This drawing is to be read in conjunction with all other contract drawings and specifications.
This drawing is copyrighted and must not be reproduced in any format or disclosed to any third party without the written consent of Tuffin Ferraby Taylor LLP.

rev	date	details	by
-----	------	---------	----

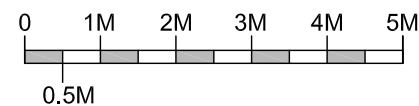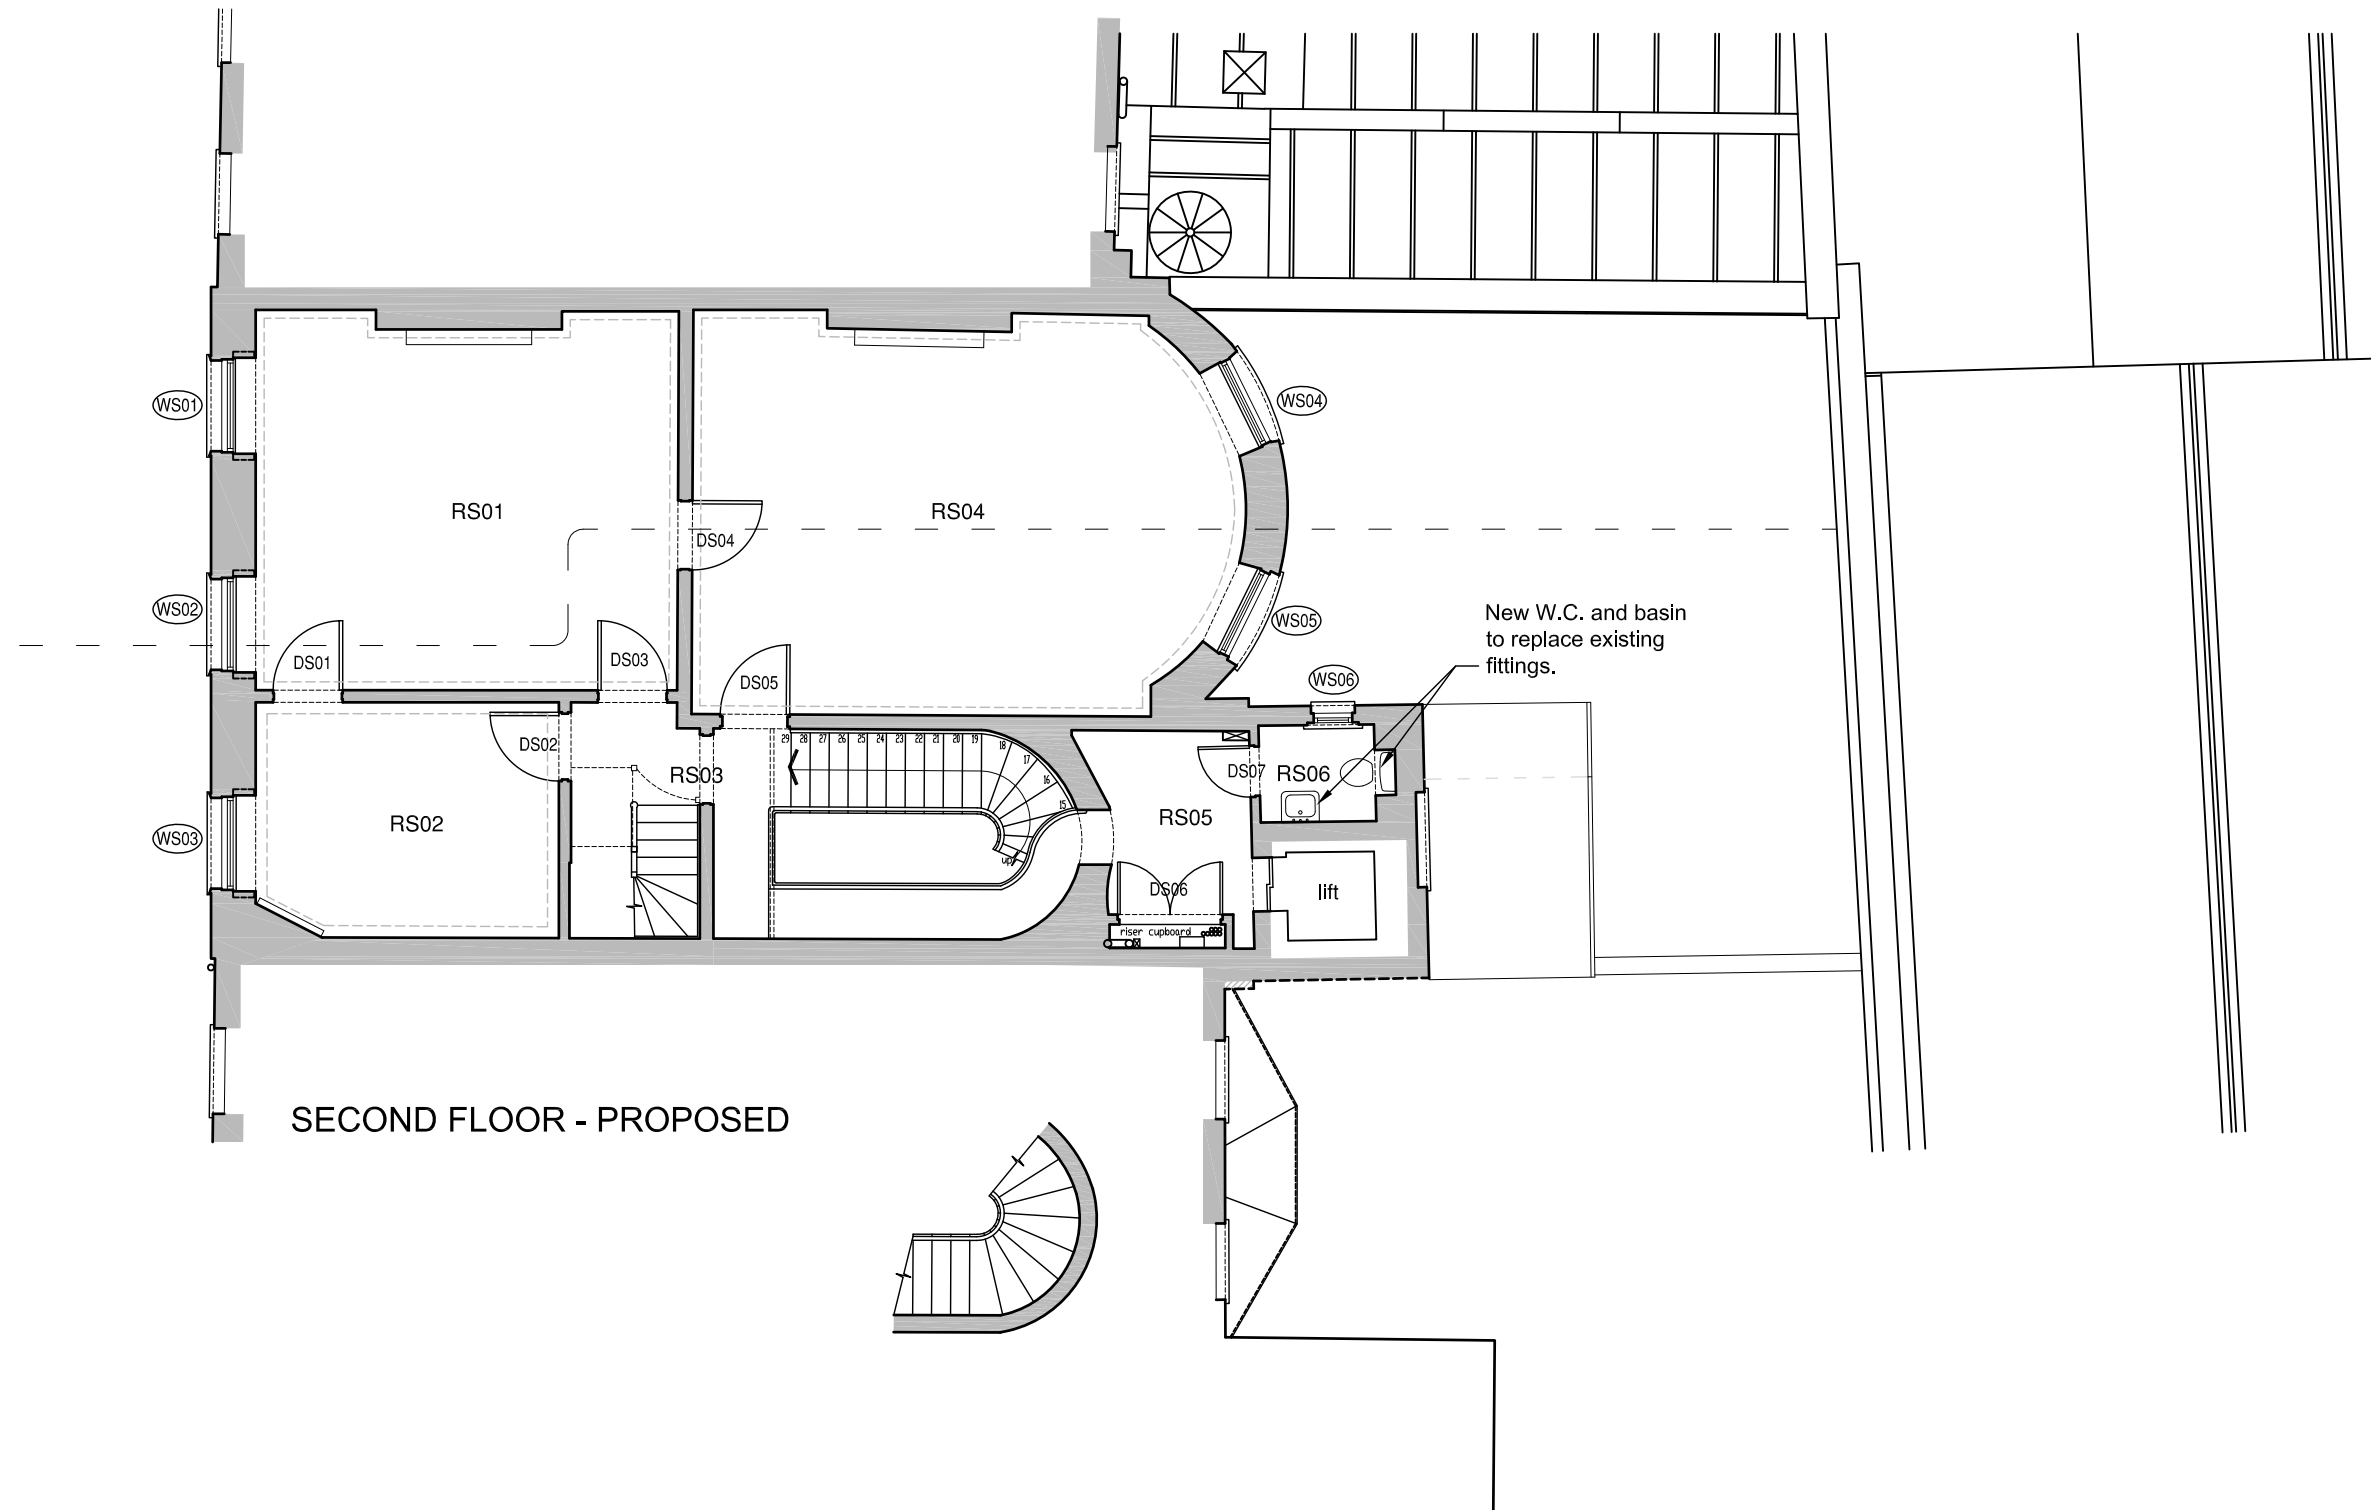

SCALE 1:100


CLIENT Bedford Estates
PROJECT 25 Bedford Square, London WC1B 3HW
DRAWING Proposed - Second Floor

DRAWN
SCALE @ A3 1:100
DATE July 2015



Tuffin Ferraby Taylor LLP

PROJECT No. 26901
DRAWING No. 25-P02
REV

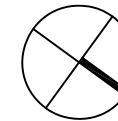

Disclaimer

This drawing should not be scaled.


The contractor is to check all dimensions on site and inform the contract administrator/project manager of any discrepancies.

All work is to comply in every aspect with the Building Regulations, Codes of Practice and British Standards.


This drawing is to be read in conjunction with all other contract drawings and specifications.

This drawing is copyrighted and must not be reproduced in any format or disclosed to any third party without the written consent of Tuffin Ferraby Taylor LLP.

rev	date	details	by

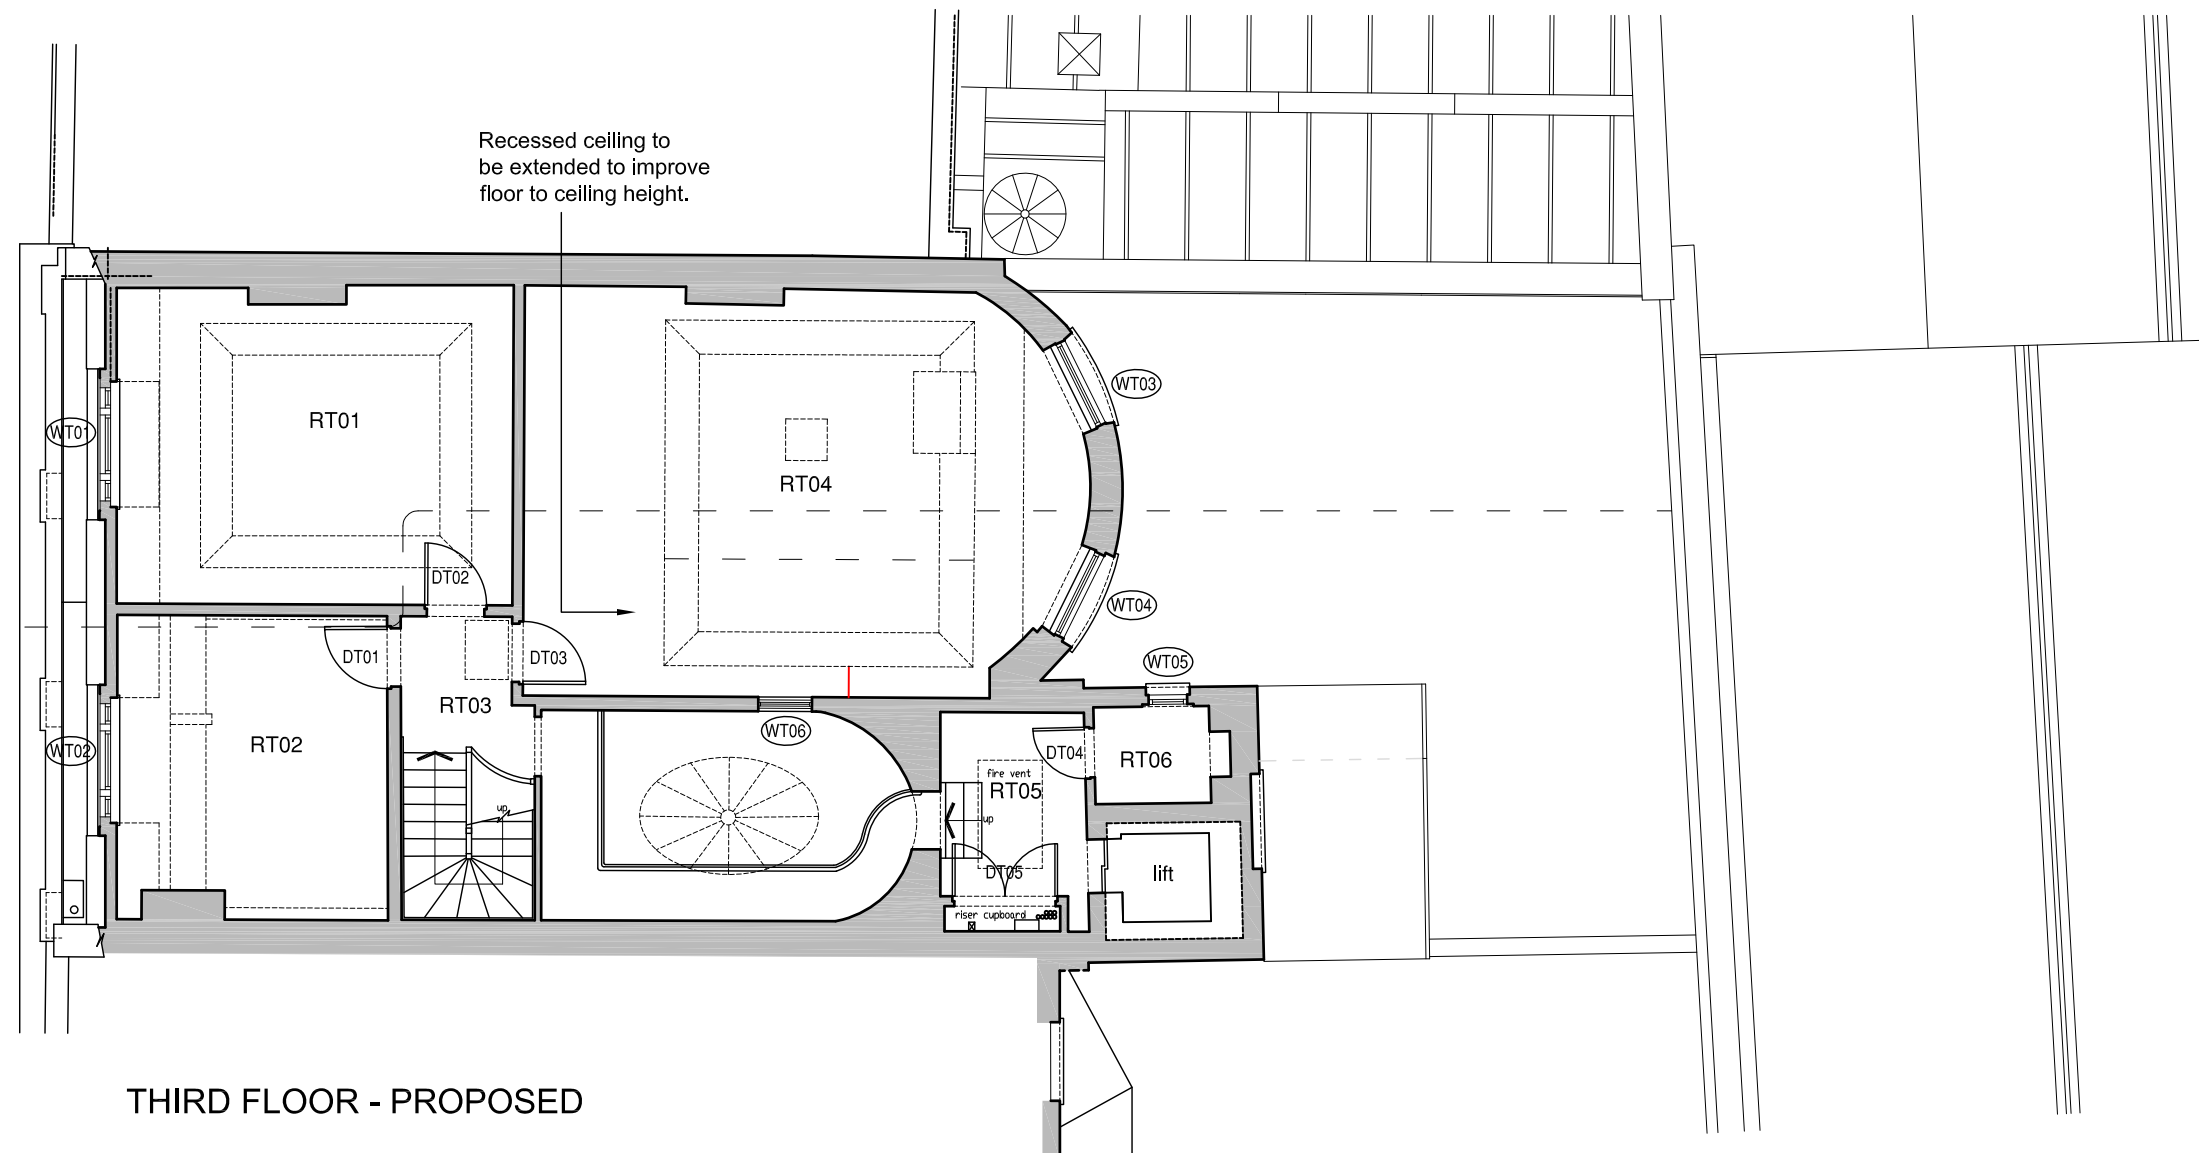

THIRD FLOOR - PROPOSED

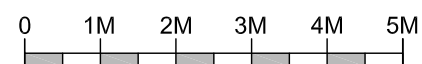

0.5M

SCALE 1:100

CLIENT Bedford Estates

PROJECT 25 Bedford Square, London WC1B 3HW

DRAWING Proposed - Third Floor

DRAWN

SCALE @ A3 1:100


DATE July 2015

PROJECT No. DRAWING No. REV

26901 25-P03



Tuffin Ferraby Taylor LLP

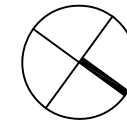

Disclaimer

This drawing should not be scaled.

The contractor is to check all dimensions on site and inform the contract administrator/project manager of any discrepancies.

All work is to comply in every aspect with the Building Regulations, Codes of Practice and British Standards.


This drawing is to be read in conjunction with all other contract drawings and specifications.

This drawing is copyrighted and must not be reproduced in any format or disclosed to any third party without the written consent of Tuffin Ferraby Taylor LLP.


rev date details

by

4 No. condenser units
on 'Big Foot Fix It 1000'
supports on existing
steelwork in roof void.

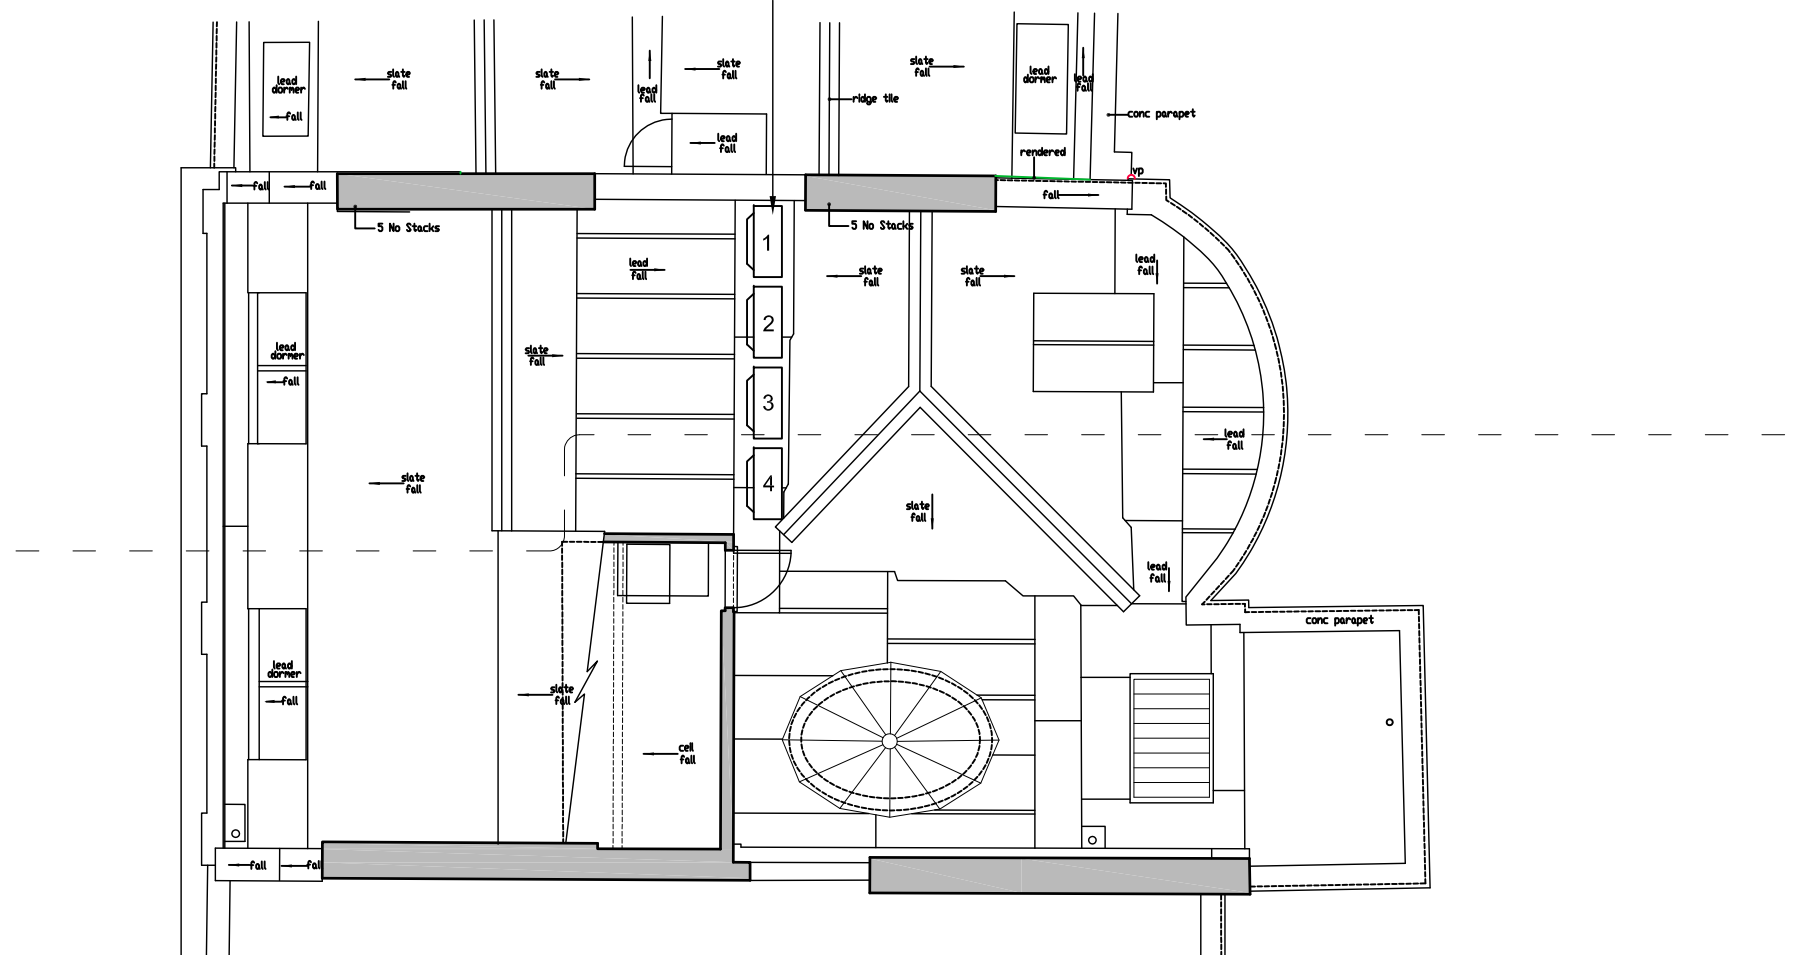

ROOF - PROPOSED

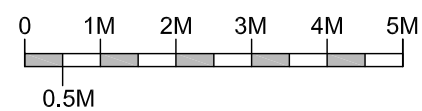

SCALE 1:100

CLIENT Bedford Estates

PROJECT 25 Bedford Square, London WC1B 3HW

DRAWING Proposed - Roof

DRAWN

SCALE @ A3 1:100

DATE July 2015

PROJECT No. DRAWING No. REV

26901 25-P04A



Tuffin Ferraby Taylor LLP