


- 01. New entrance doors
- 02. New glazings at ground floor
- 03. Existing metal door to be painted in black
- 04. New bike racks
- 05. New pavement treatment

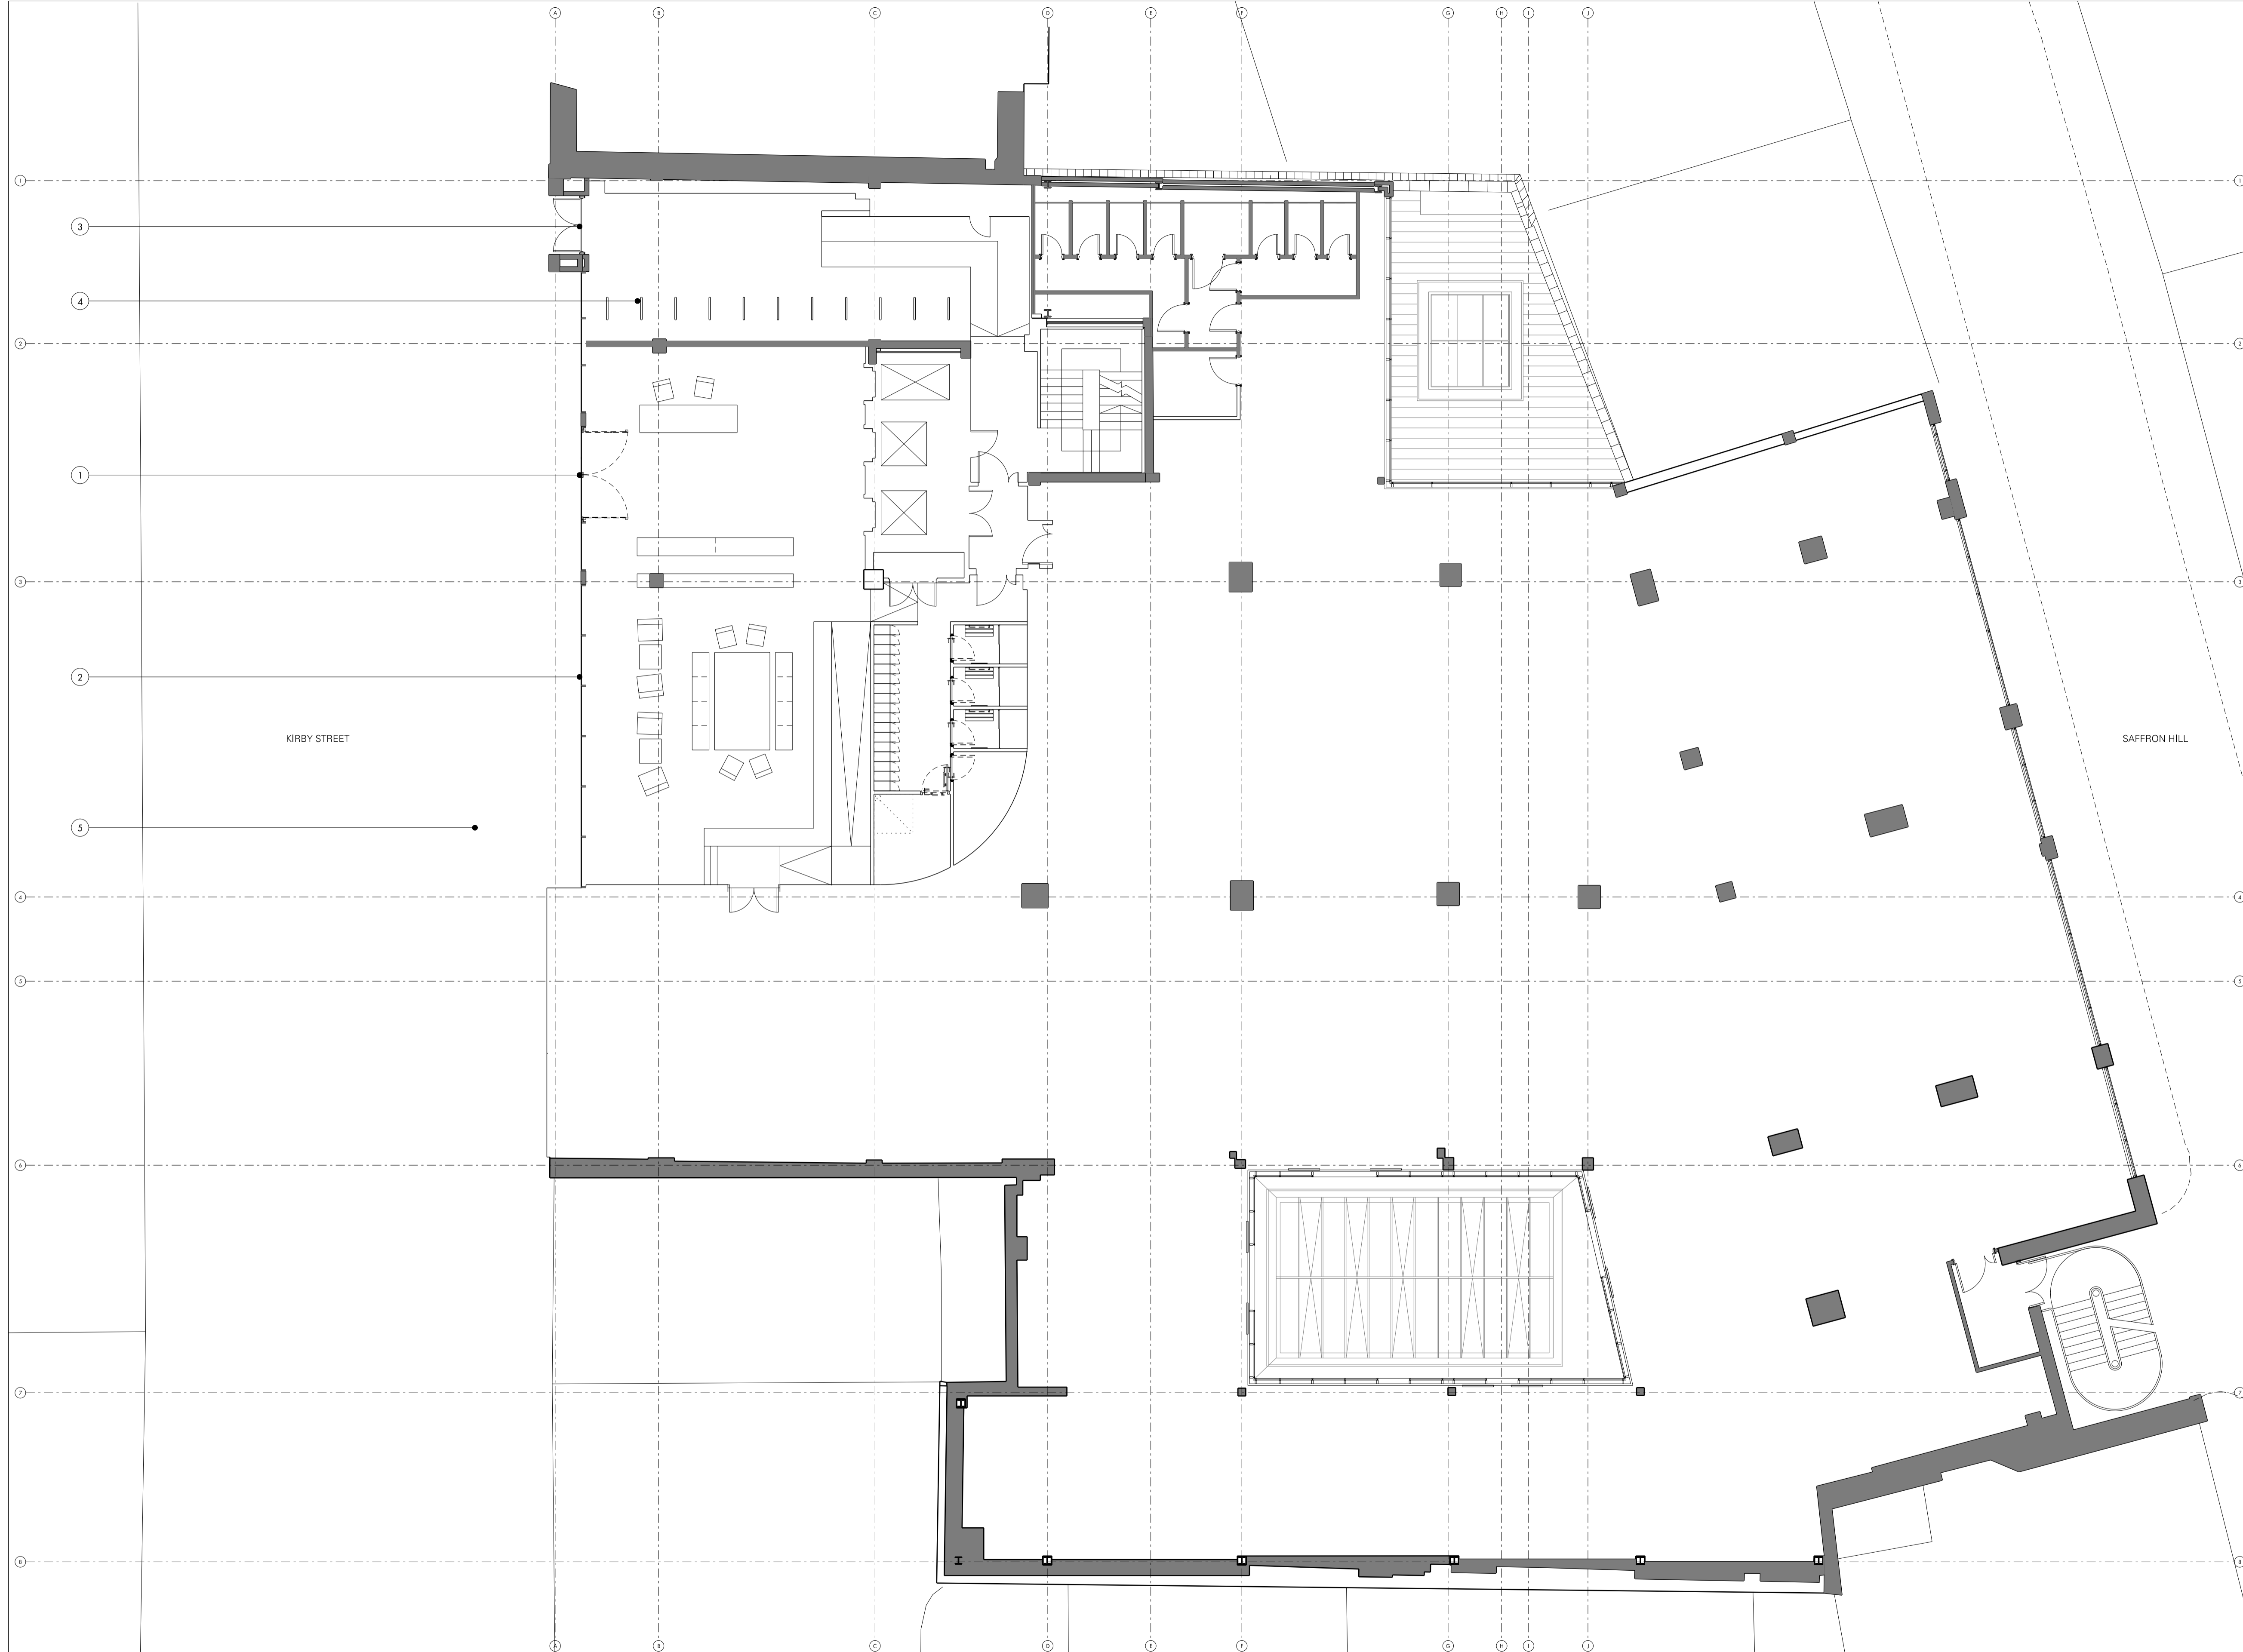

REV.	DATE	DESCRIPTION
-	06.10.15	ISSUED FOR PLANNING

REV.	DATE	DESCRIPTION

**NOTES:**

1. ALL DIMENSIONS IN MM
2. THIS DRAWING TO BE READ IN CONJUNCTION WITH ALL RELEVANT CONTRACT DOCUMENTS
3. THE DRAWING TO BE READ IN CONJUNCTION WITH ALL RELEVANT CONTRACT DOCUMENTS
4. DO NOT SCALE FROM THIS DRAWING
5. REPORT ANY ERRORS, CONTRADICTIONS AND OMISSIONS TO THE ARCHITECT AS SOON AS POSSIBLE

**KEY:**

N

**BenAdamsArchitects**

Third floor  
99 Southwark Street  
London SE1 QJF

T 020 7633 0000  
benadamsarchitects.co.uk  
info@benadamsarchitects.co.uk

JOB NO: A13045  
SCALE: 1:200 @ A3 1:100 @ A1  
STATUS: PLANNING

DRAWING NAME:	PROPOSED GROUND FLOOR PLAN
PROJECT NAME:	6 - 10 KIRBY STREET
DRAWING NO:	<b>P200/-</b>