



01 - PROPOSED GROUND FLOOR PLAN - APPROXIMATE AREA TOTAL = 27 m2

Scale: 1:50 @ A3

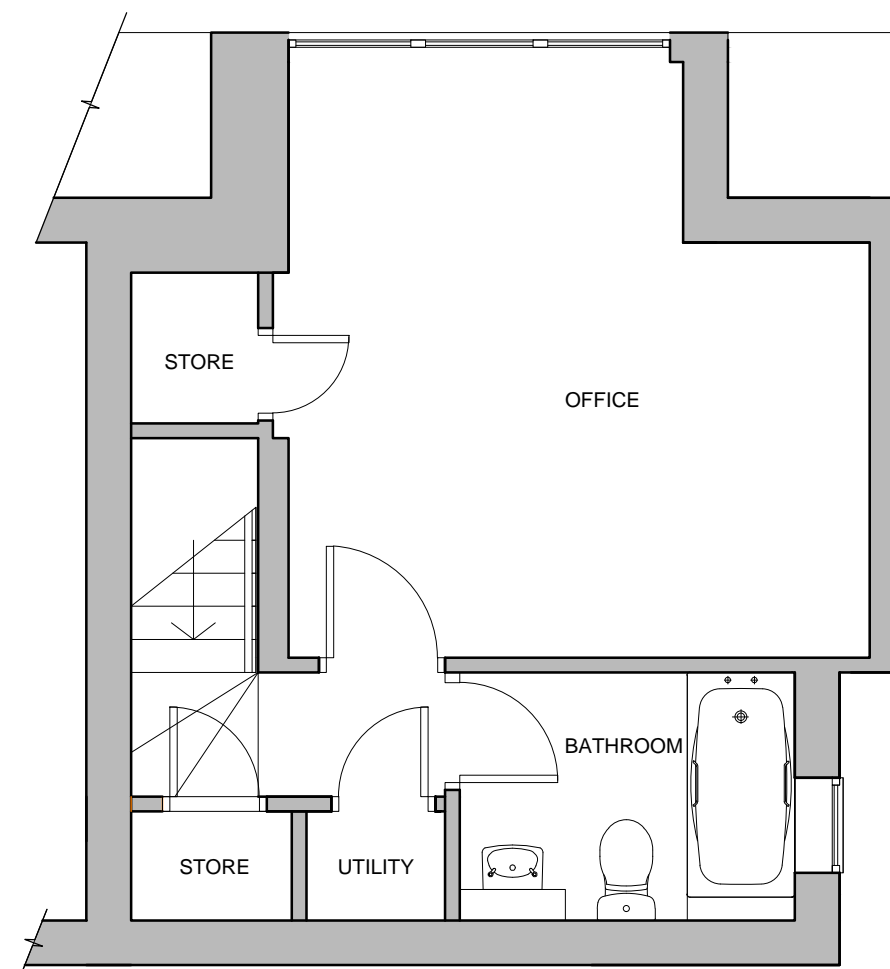

02 - PROPOSED FIRST FLOOR PLAN - APPROXIMATE AREA TOTAL = 25 m2

Scale: 1:50 @ A3

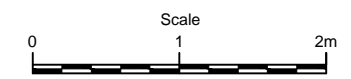

Rev	Date	Description	Drawn	Checked
TP00	28/09/15	CHANGE OF USE - PLANNING ISSUE		

Do not Scale. Use figured dimensions only. All dimensions to be checked on site.

All drawings to be read in conjunction with the Engineers' drawings. Any discrepancies between consultants drawings to be reported to the Architect before any work commences.

The Contractor's attention is drawn to the Health & Safety matters identified in the Health & Safety plan as being potentially hazardous. These items should not be considered as a complete and final list. The Work Package Contractor's normal Health and Safety obligations will apply when undertaking constructional operations both on and off site.

FOR PLANNING

Owen Architects
 Gate House
 1 St John's Square
 London
 EC1M 4DH

441 (0) 20 7600 3888 T
 441 (0) 20 7600 0750 F
 info@owenarchitects.co.uk

Project: 38A HIGHGATE WEST HILL, LONDON N6 6LS
 Title: PROPOSED FLOOR PLANS
 Date: 28/09/2015
 Scale @ A3: 1:50
 Project no.: 363
 Drawing no.: GA_120
 Rev.: TP00