

ISSUE	DATE	REV.
For Planning	21/09/2015	



Note:
 - Unless indicated below, this drawing is for information only.
 - Do not scale. Use figured dimensions only. All dimensions to be checked on site.

allsopgollingsarchitects
 holborn studios, 49-50 eagle wharf road, london n1 7ed t. 020 7253 2622 www.allsopgollings.com



SCALE BAR


PROJECT Units 20-21 Northways Parade, London NW3 5EN		
TITLE Site Location Plan		
SCALE 1:500@A3	DATE Aug 2015	DRAWING NO. 137_006

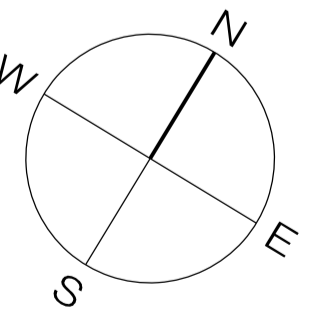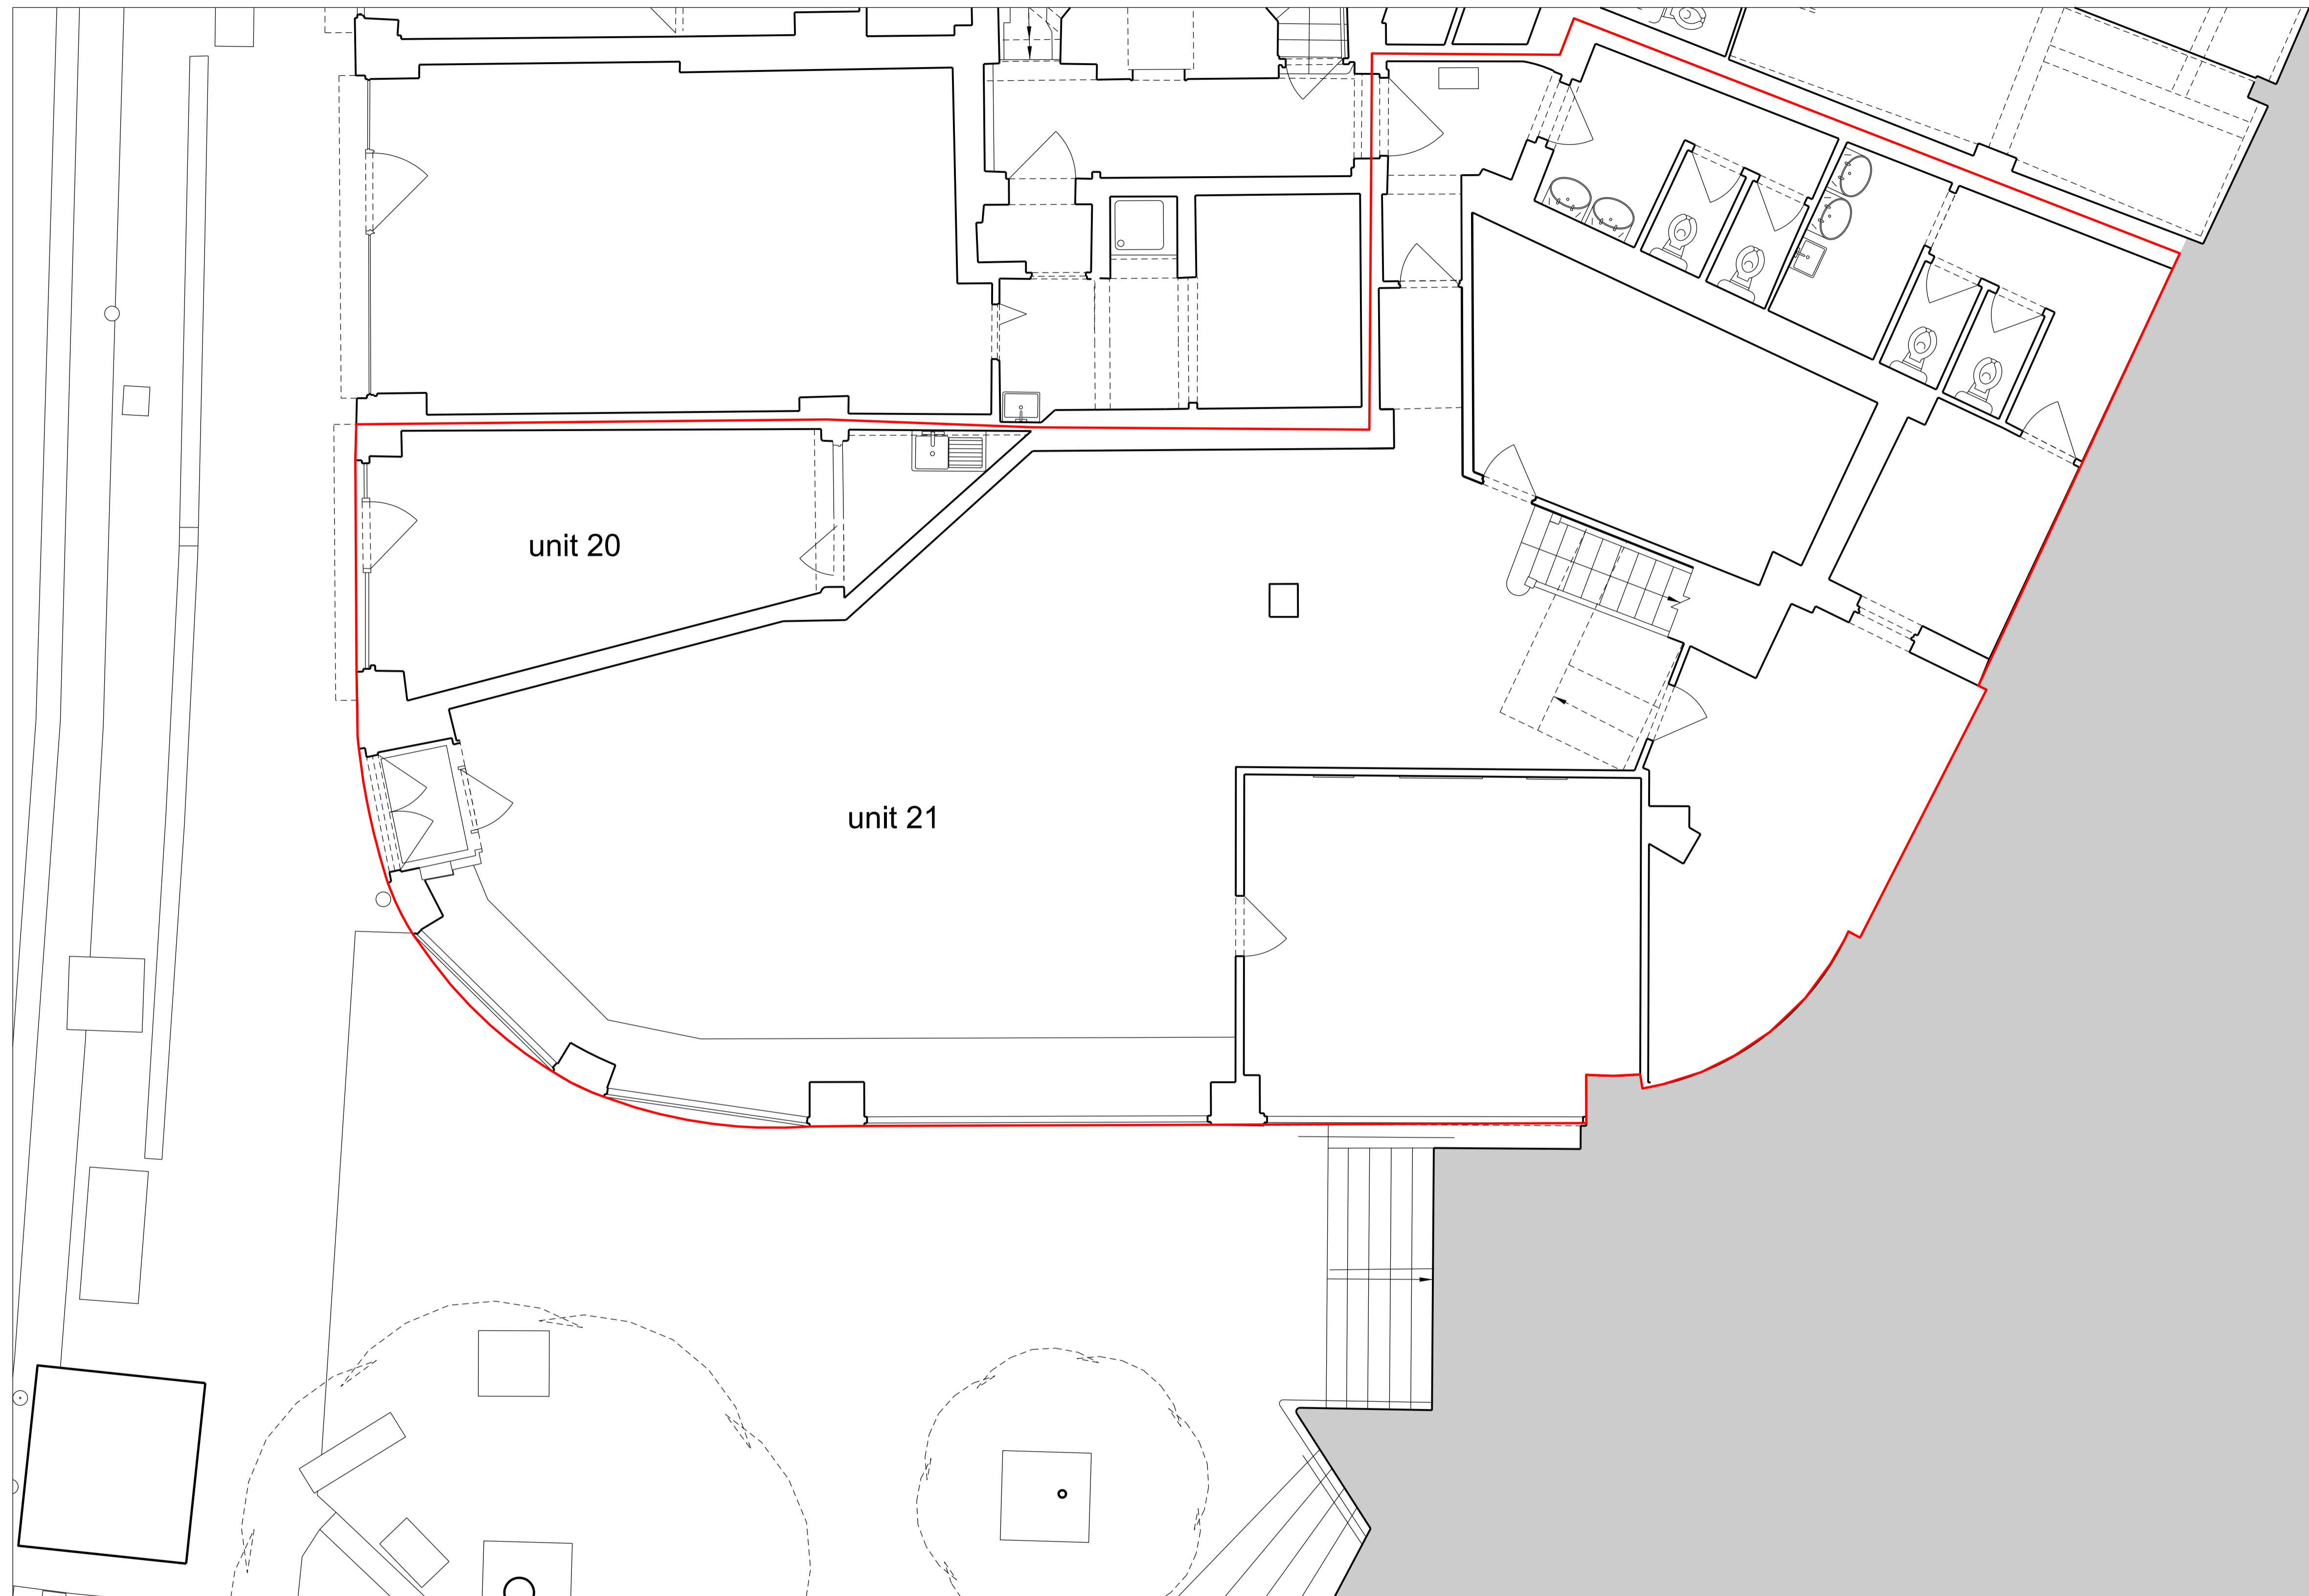

ISSUE	DATE	REV.
For Planning	21/09/2015	



Note:
 - Unless indicated below, this drawing is for information only.
 - Do not scale. Use figured dimensions only. All dimensions to be checked on site.

allsopgollingsarchitects
 holborn studios, 49-50 eagle wharf road, london n1 7ed t. 020 7253 2622 www.allsopgollings.com

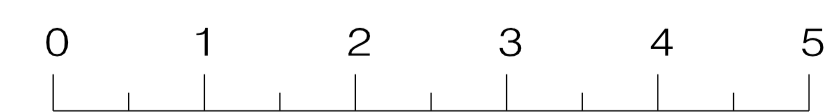

SCALE BAR

PROJECT Units 20-21, Northways Parade, London NW3 5EN		
TITLE Existing Lower Ground Floor Plan		
SCALE 1:100@A3 1:50@A1	DATE Aug 2015	DRAWING NO.
		131_010

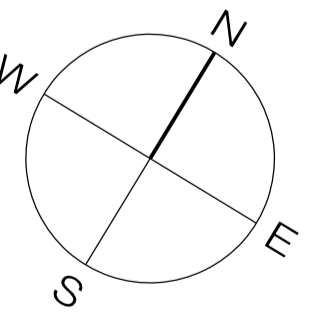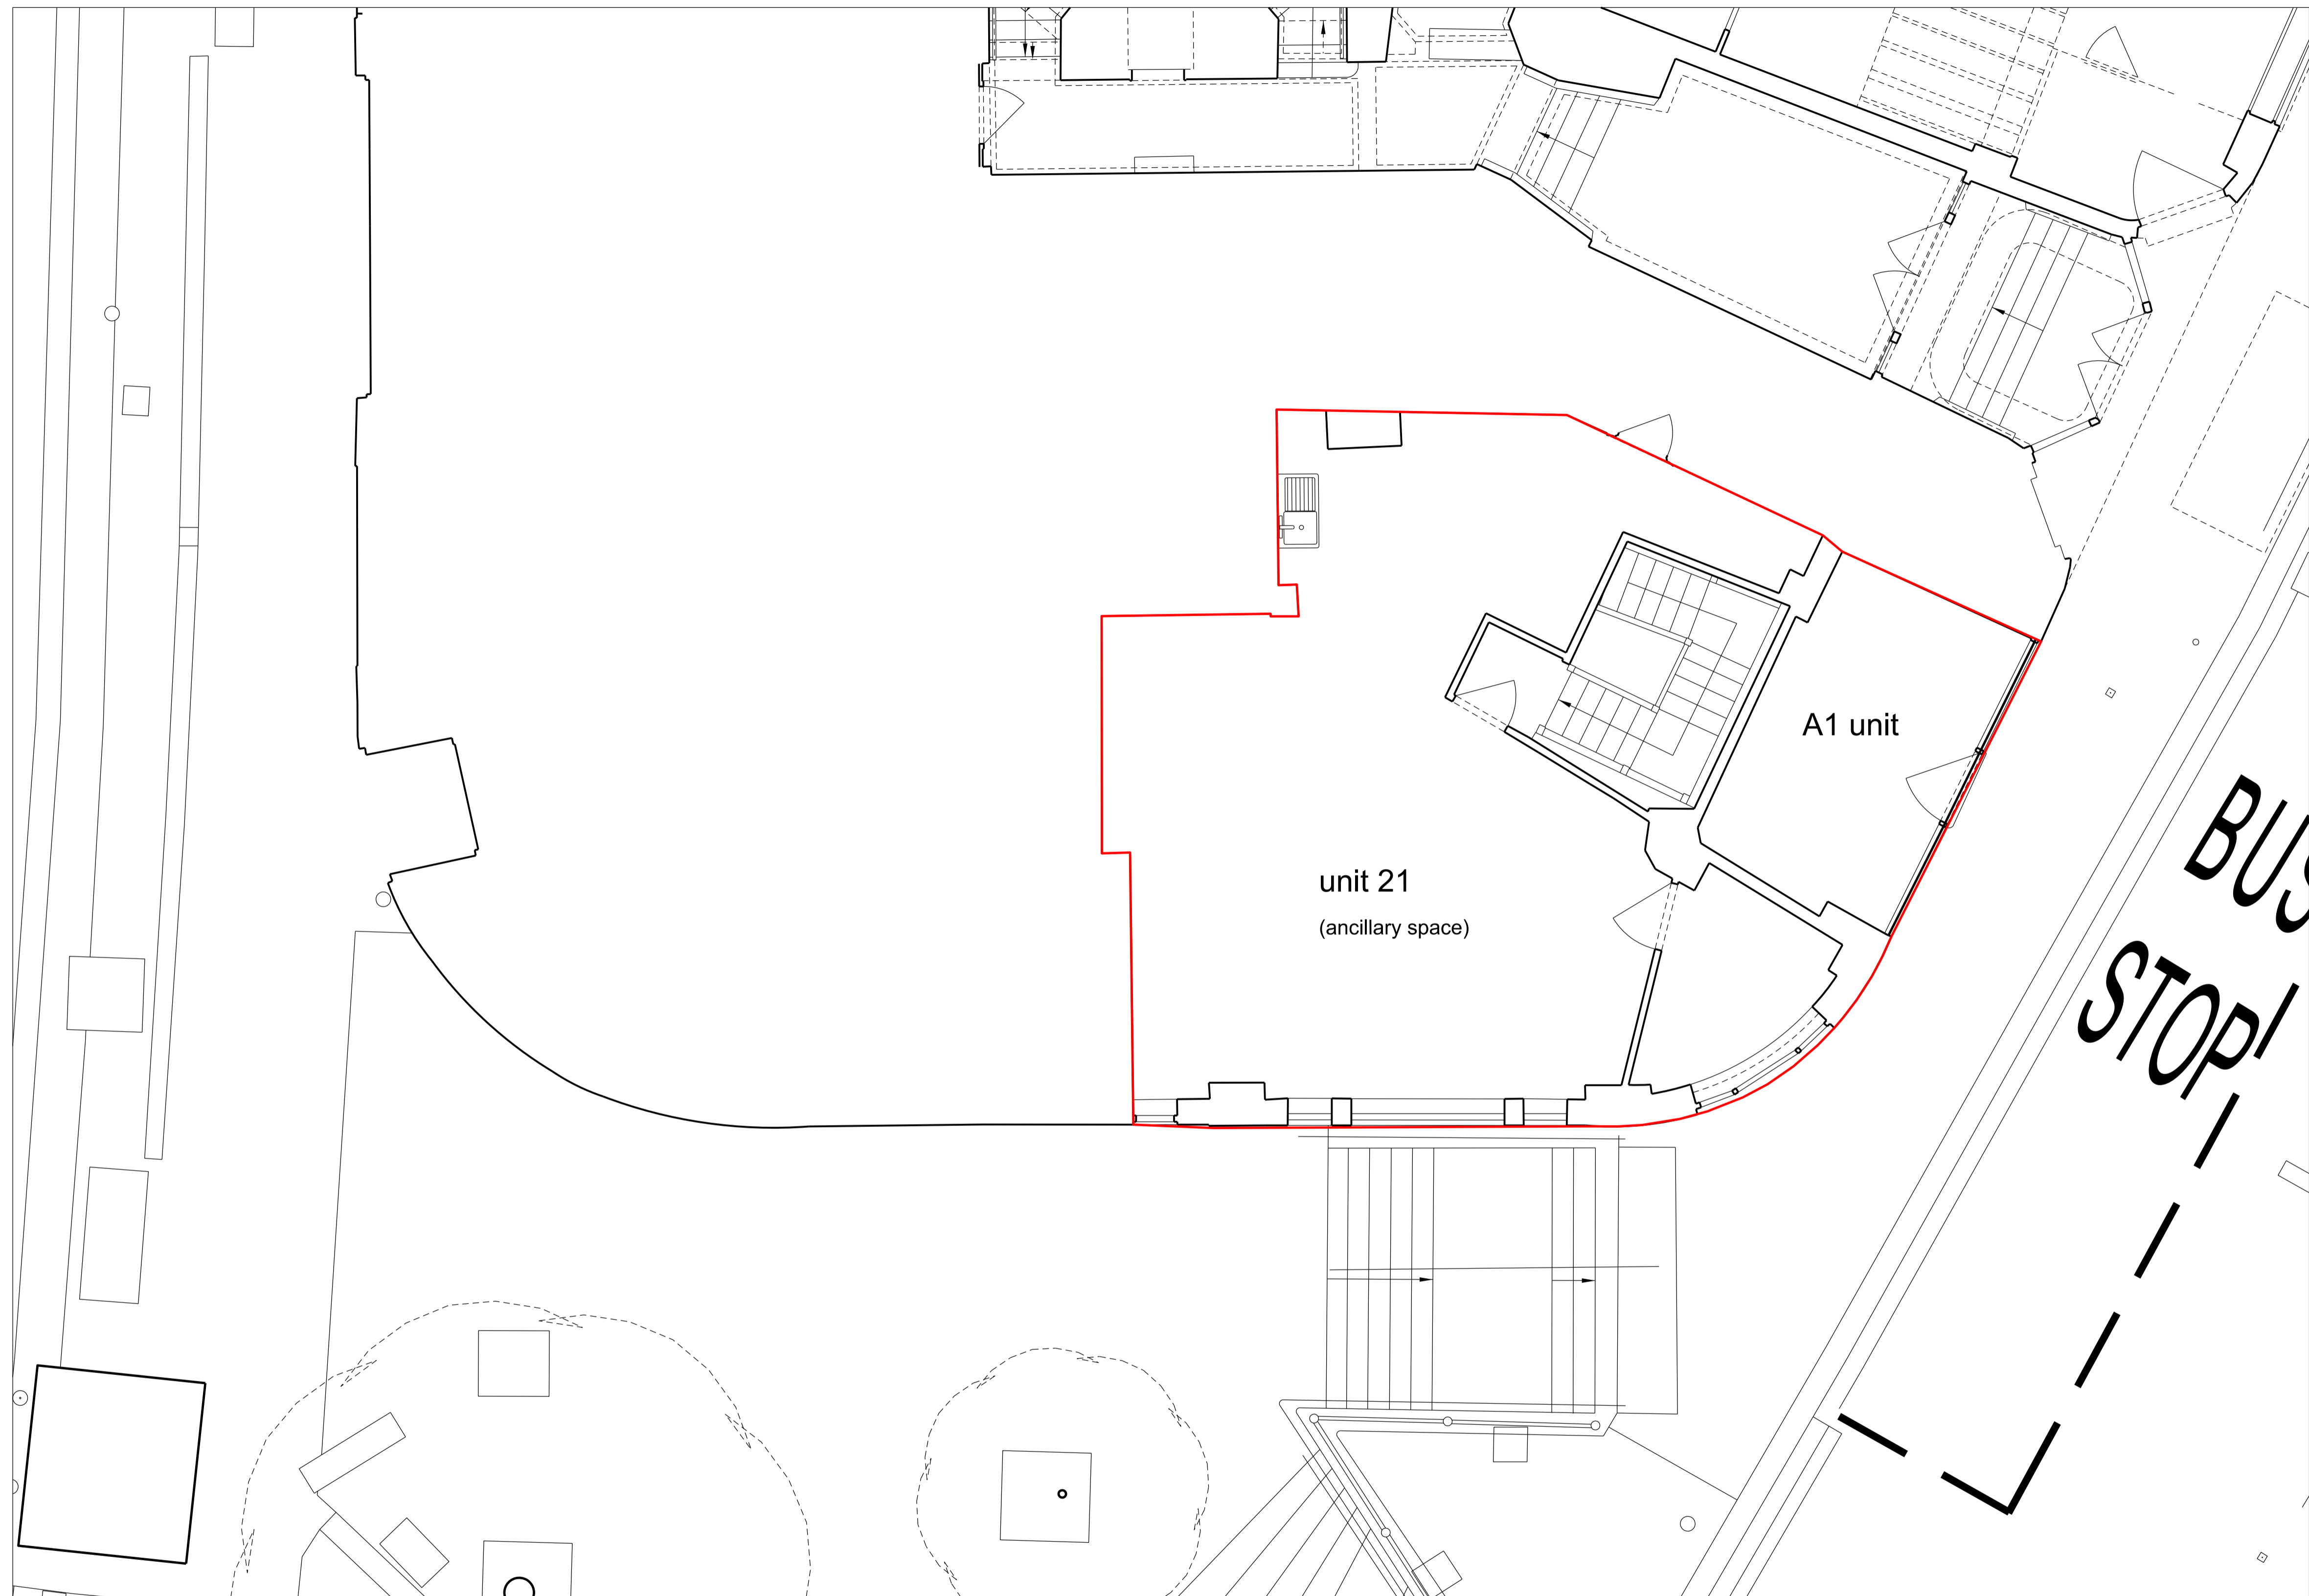

ISSUE	DATE	REV.
For Planning	21/09/2015	

Note:
 - Unless indicated below, this drawing is for information only.
 - Do not scale. Use figured dimensions only. All dimensions to be checked on site.

holborn studios, 49-50 eagle wharf road, london n1 7ed t. 020 7253 2622 www.allsgollings.com


allsgollingsarchitects




SCALE BAR

PROJECT Units 20-21, Northways Parade, London NW3 5EN		
TITLE Existing Upper Ground Floor Plan		
SCALE 1:100@A3 1:50@A1	DATE Aug 2015	DRAWING NO.
		131_011


existing finchley road elevation

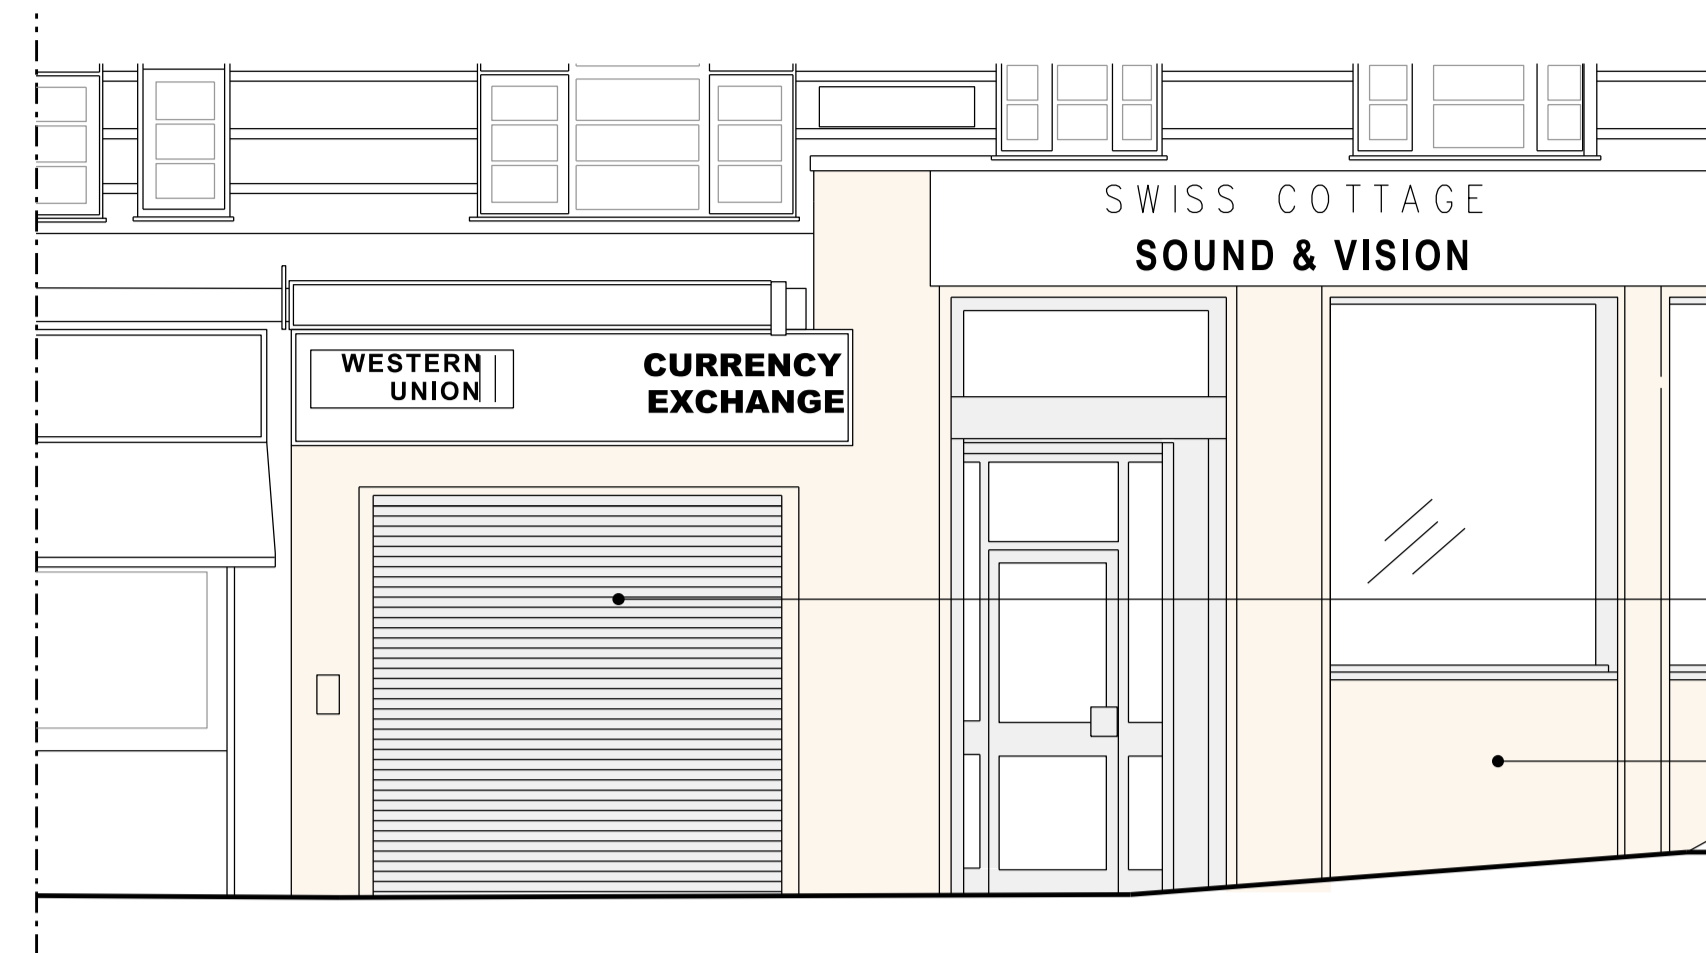

existing corner elevation

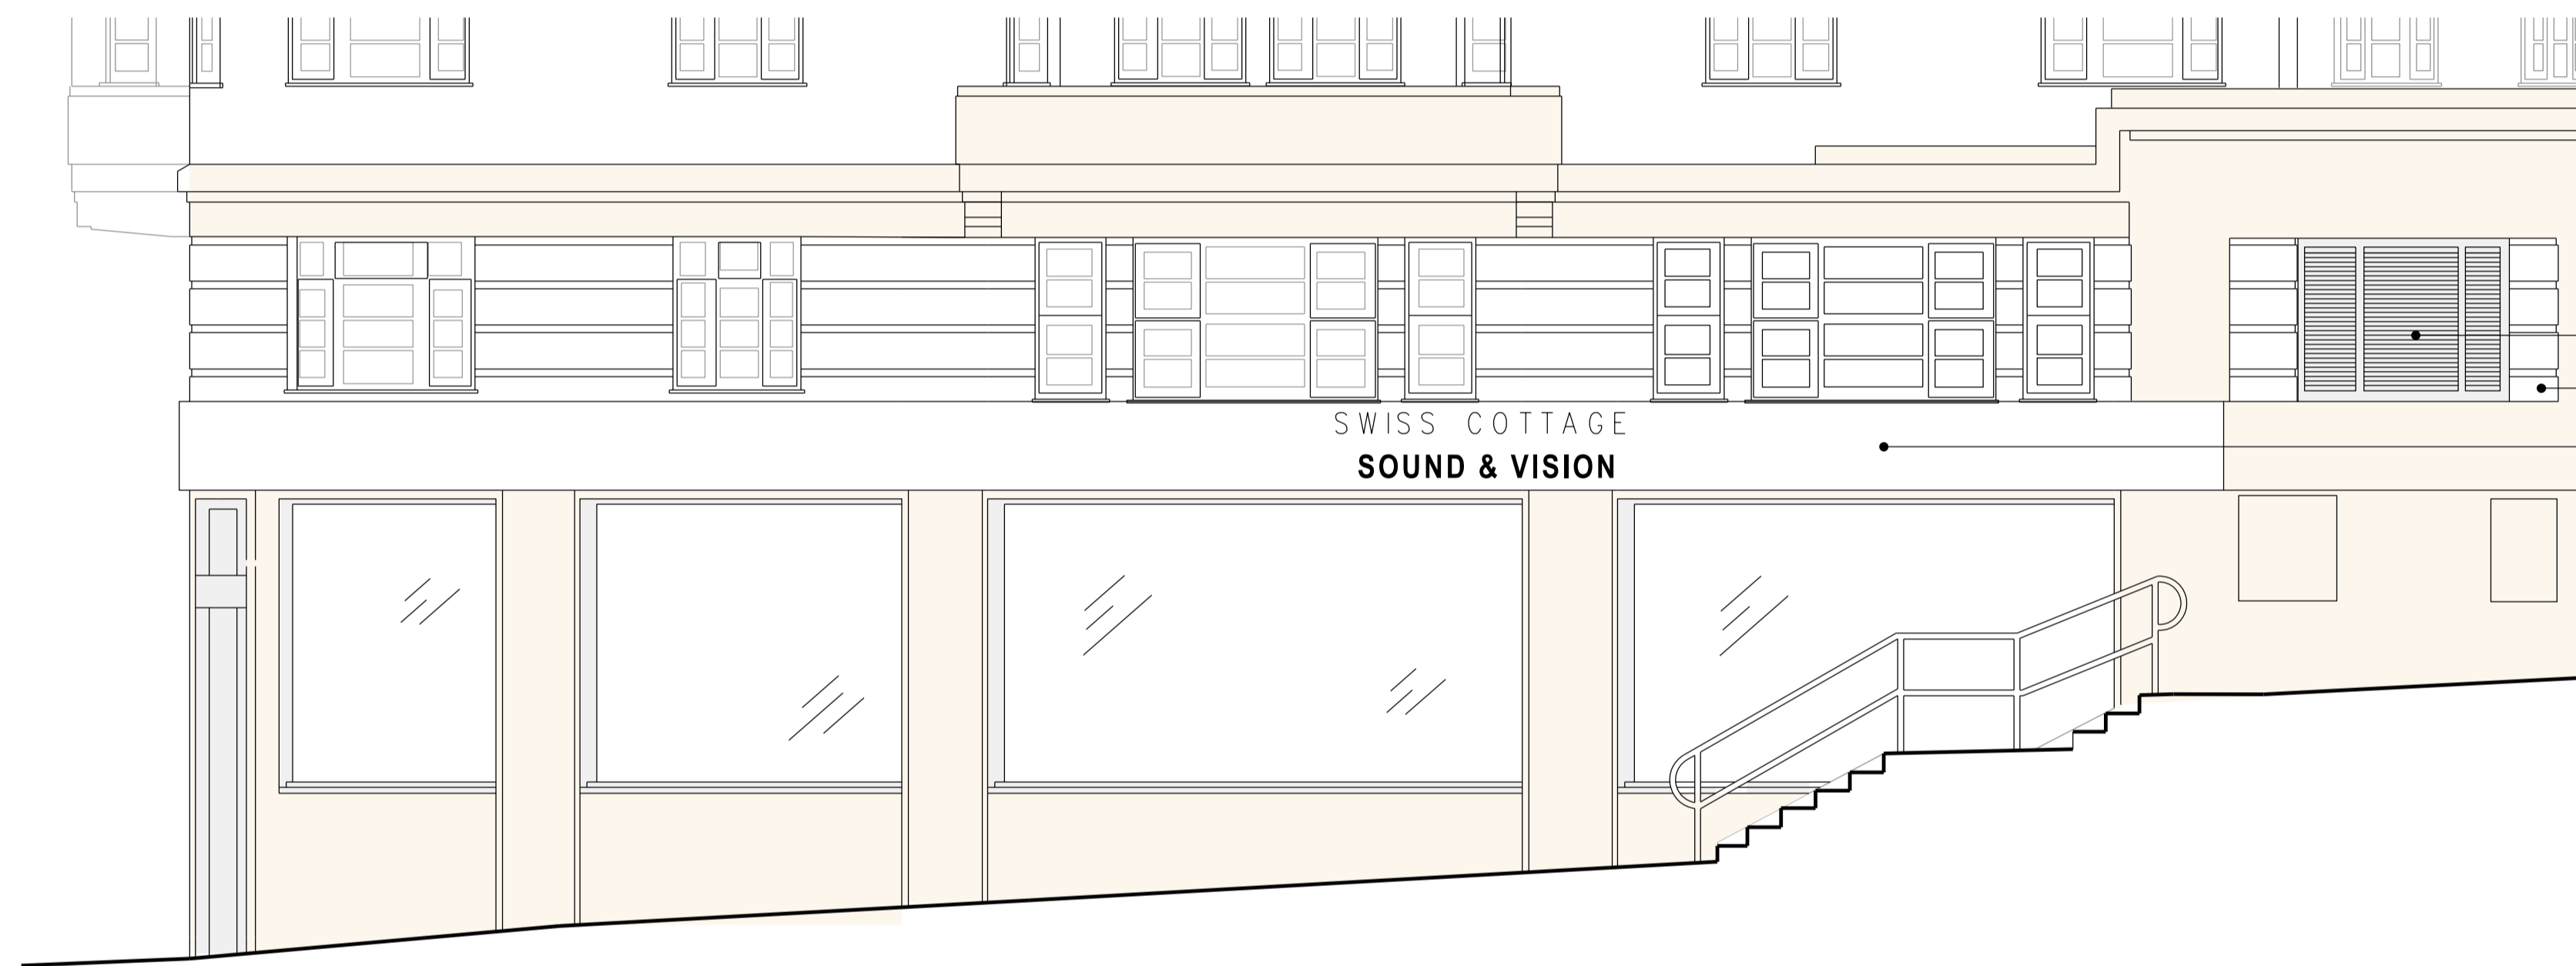


existing college crescent elevation

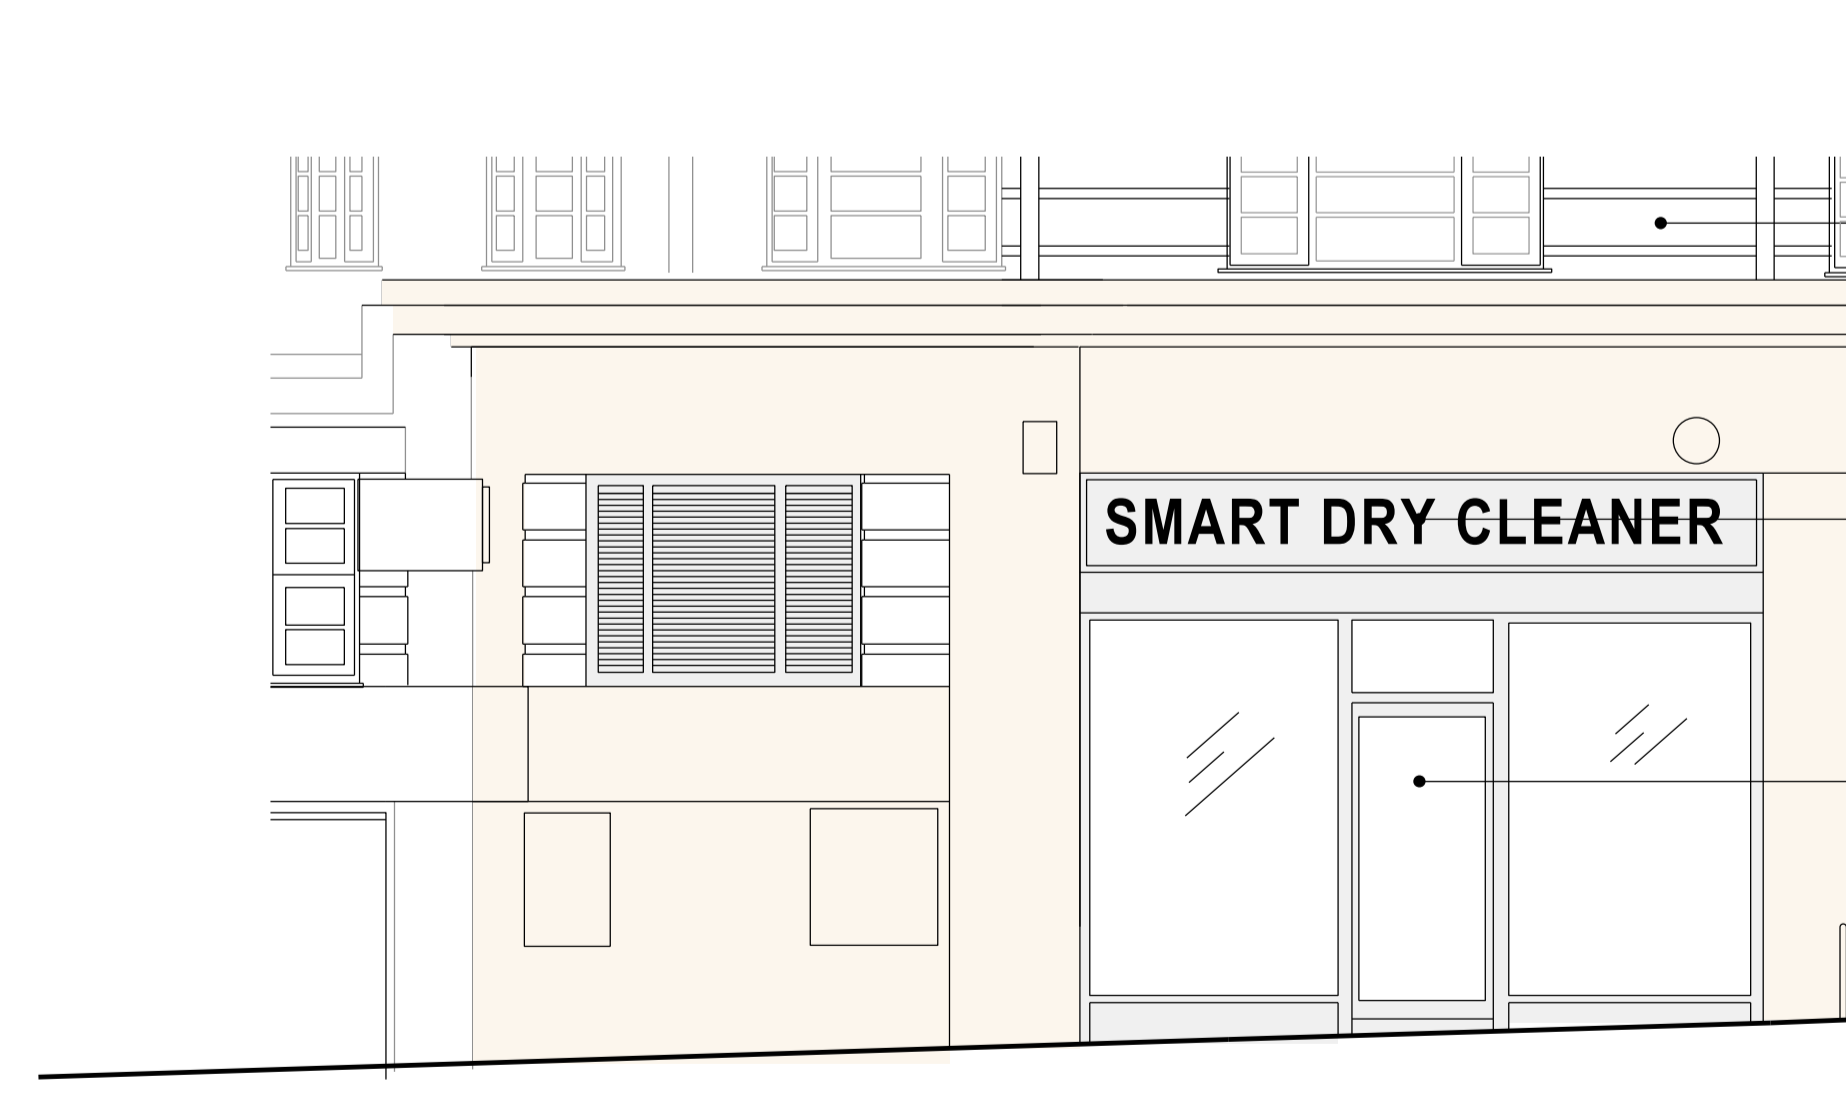

ISSUE	DATE	REV.
For Planning	21/09/2015	


Note:
 - Unless indicated below, this drawing is for information only.
 - Do not scale. Use figured dimensions only. All dimensions to be checked on site

allsopgollingsarchitects
 holborn studios, 49-50 eagle wharf road, london n1 7ed t. 020 7253 2622 www.allsopgollings.com

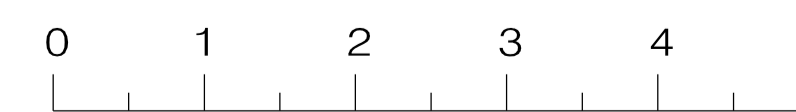

SCALE BAR

PROJECT Units 20-21, Northways Parade, London NW3 5EN		
TITLE Existing Elevations		
SCALE 1:100@A3 1:50@A1	DATE Aug 2015	DRAWING NO.
		131_014

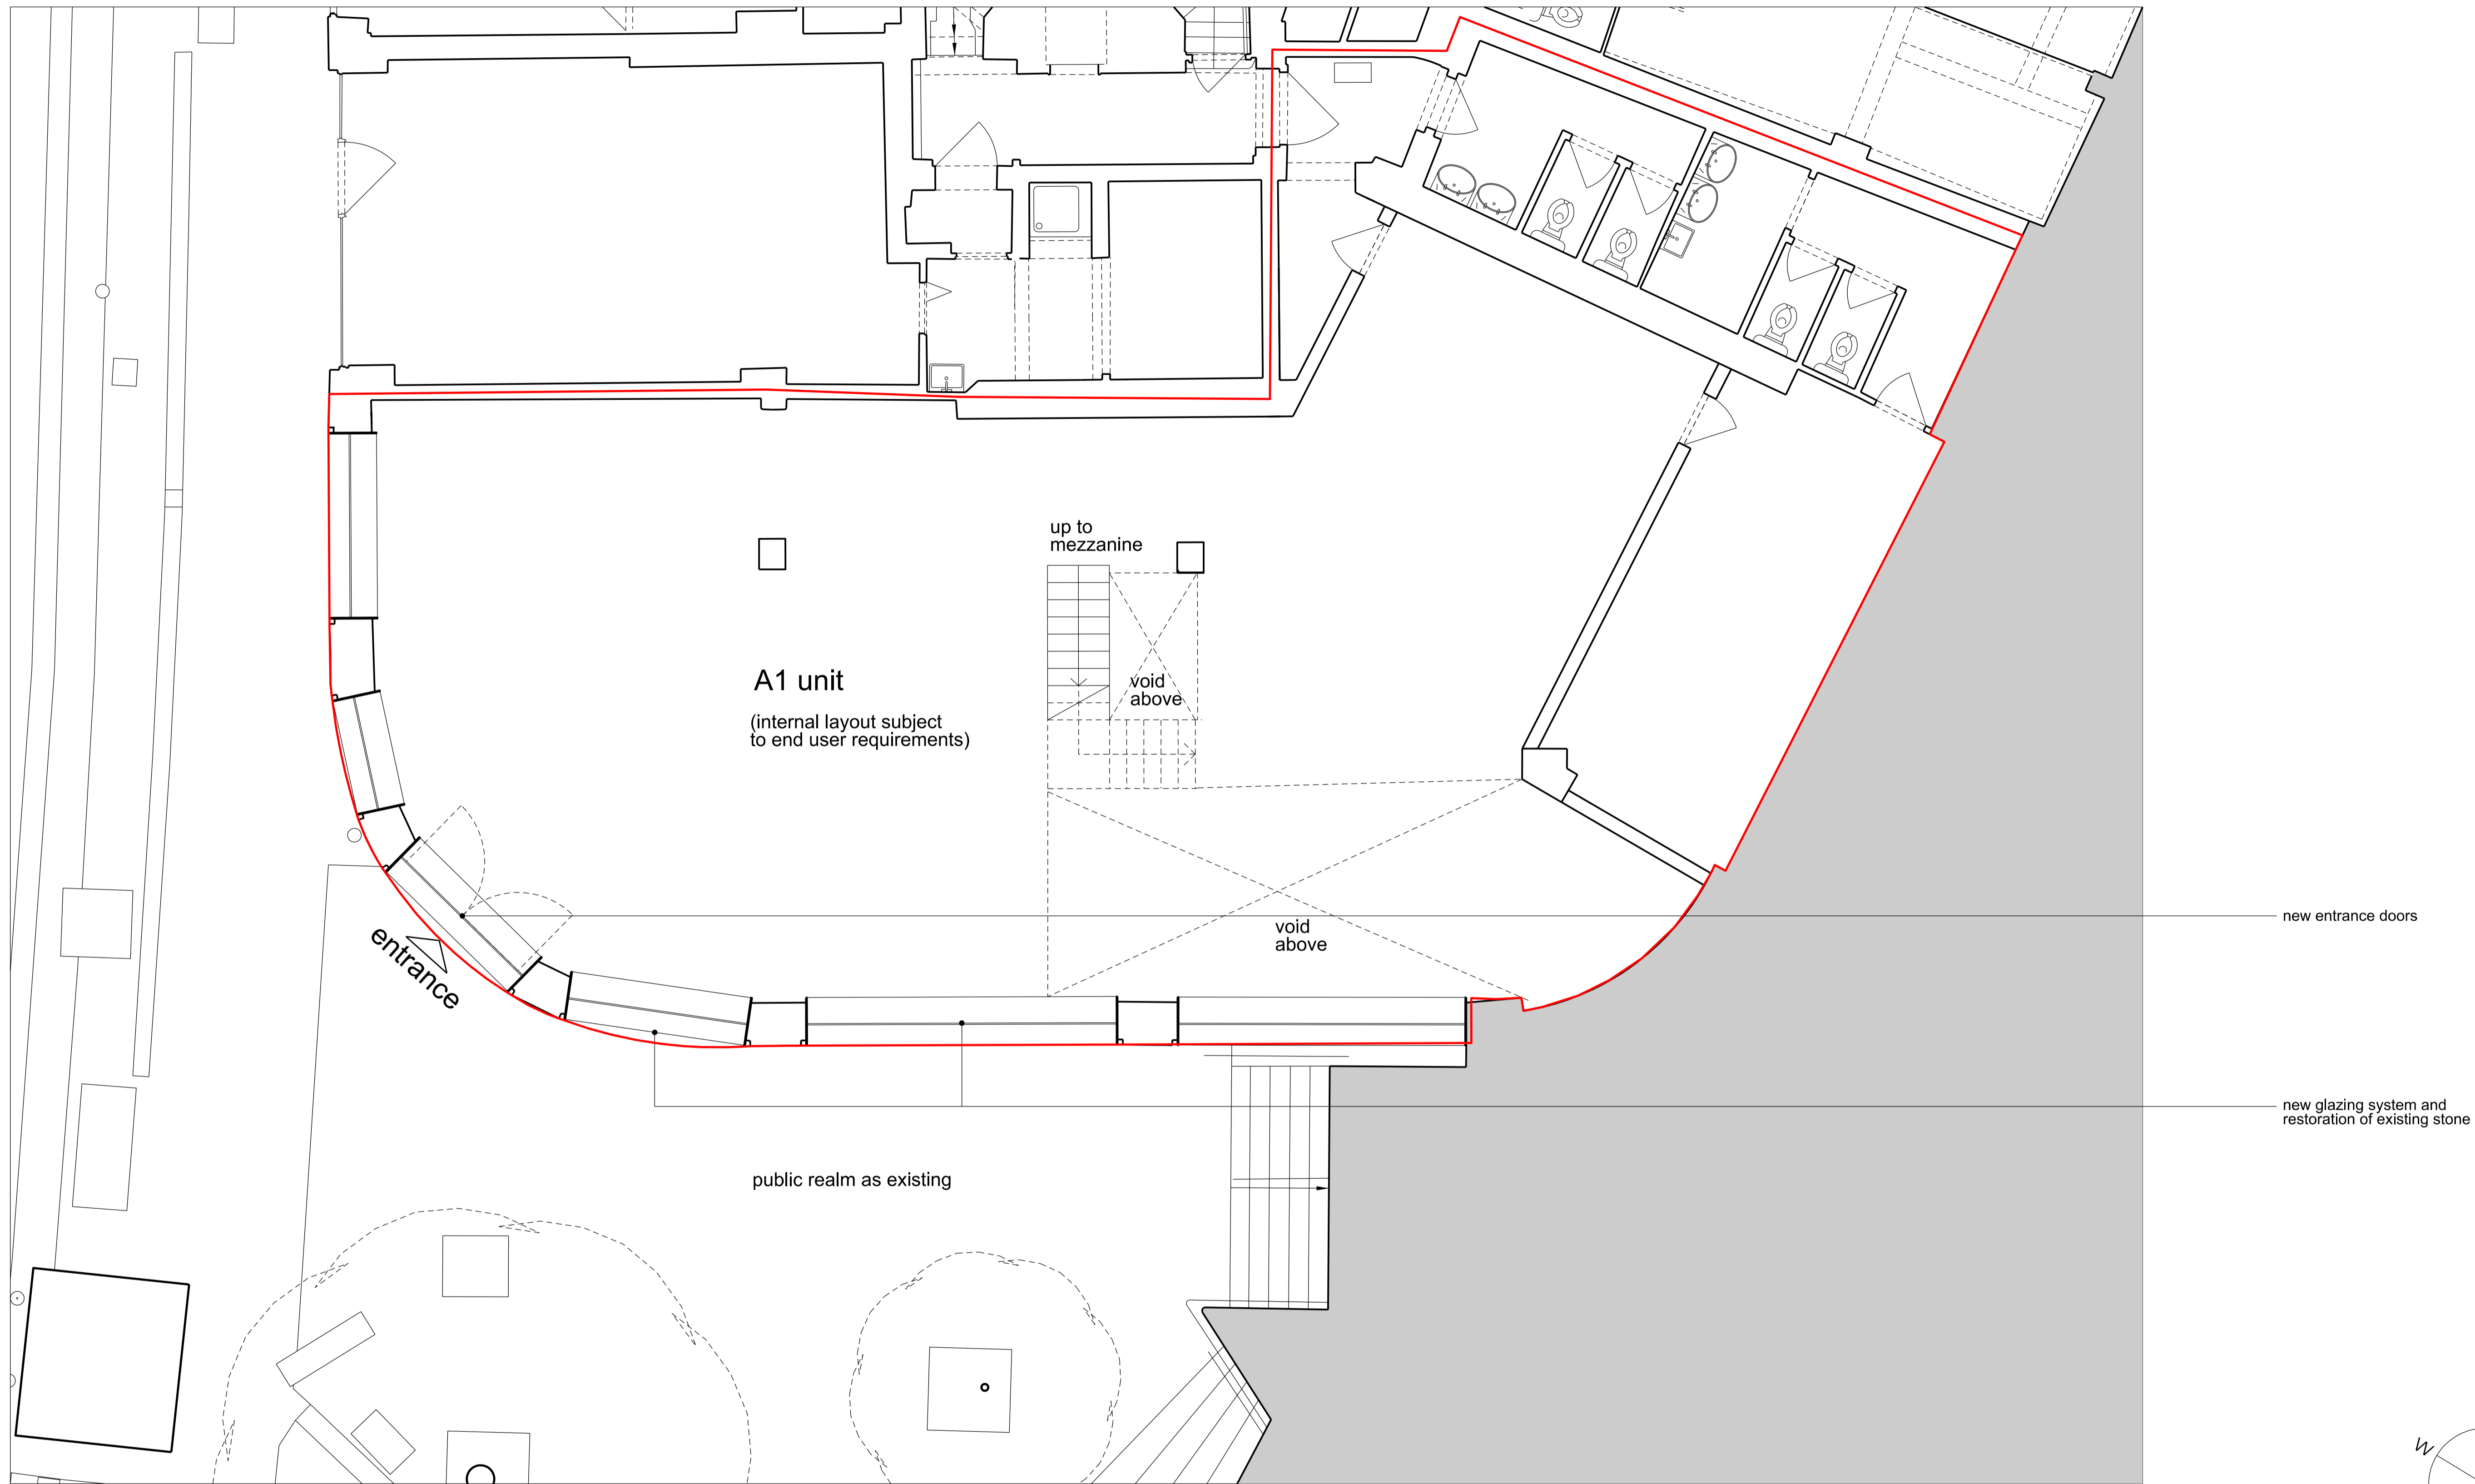


ISSUE	DATE	REV.
For Planning	21/09/2015	

allsopgollingsarchitects
 holborn studios, 49-50 eagle wharf road, london n1 7ed t. 020 7253 2622 www.allsopgollings.com


0 1 2 3 4 5
 SCALE BAR

Note:
 - Unless indicated below, this drawing is for information only.
 - Do not scale. Use figured dimensions only. All dimensions to be checked on site

PROJECT Units 20-21, Northways Parade, London NW3 5EN		
TITLE Proposed Lower Ground Floor Plan		
SCALE 1:100@A3 1:50@A1	DATE Aug 2015	DRAWING NO.
		131_100

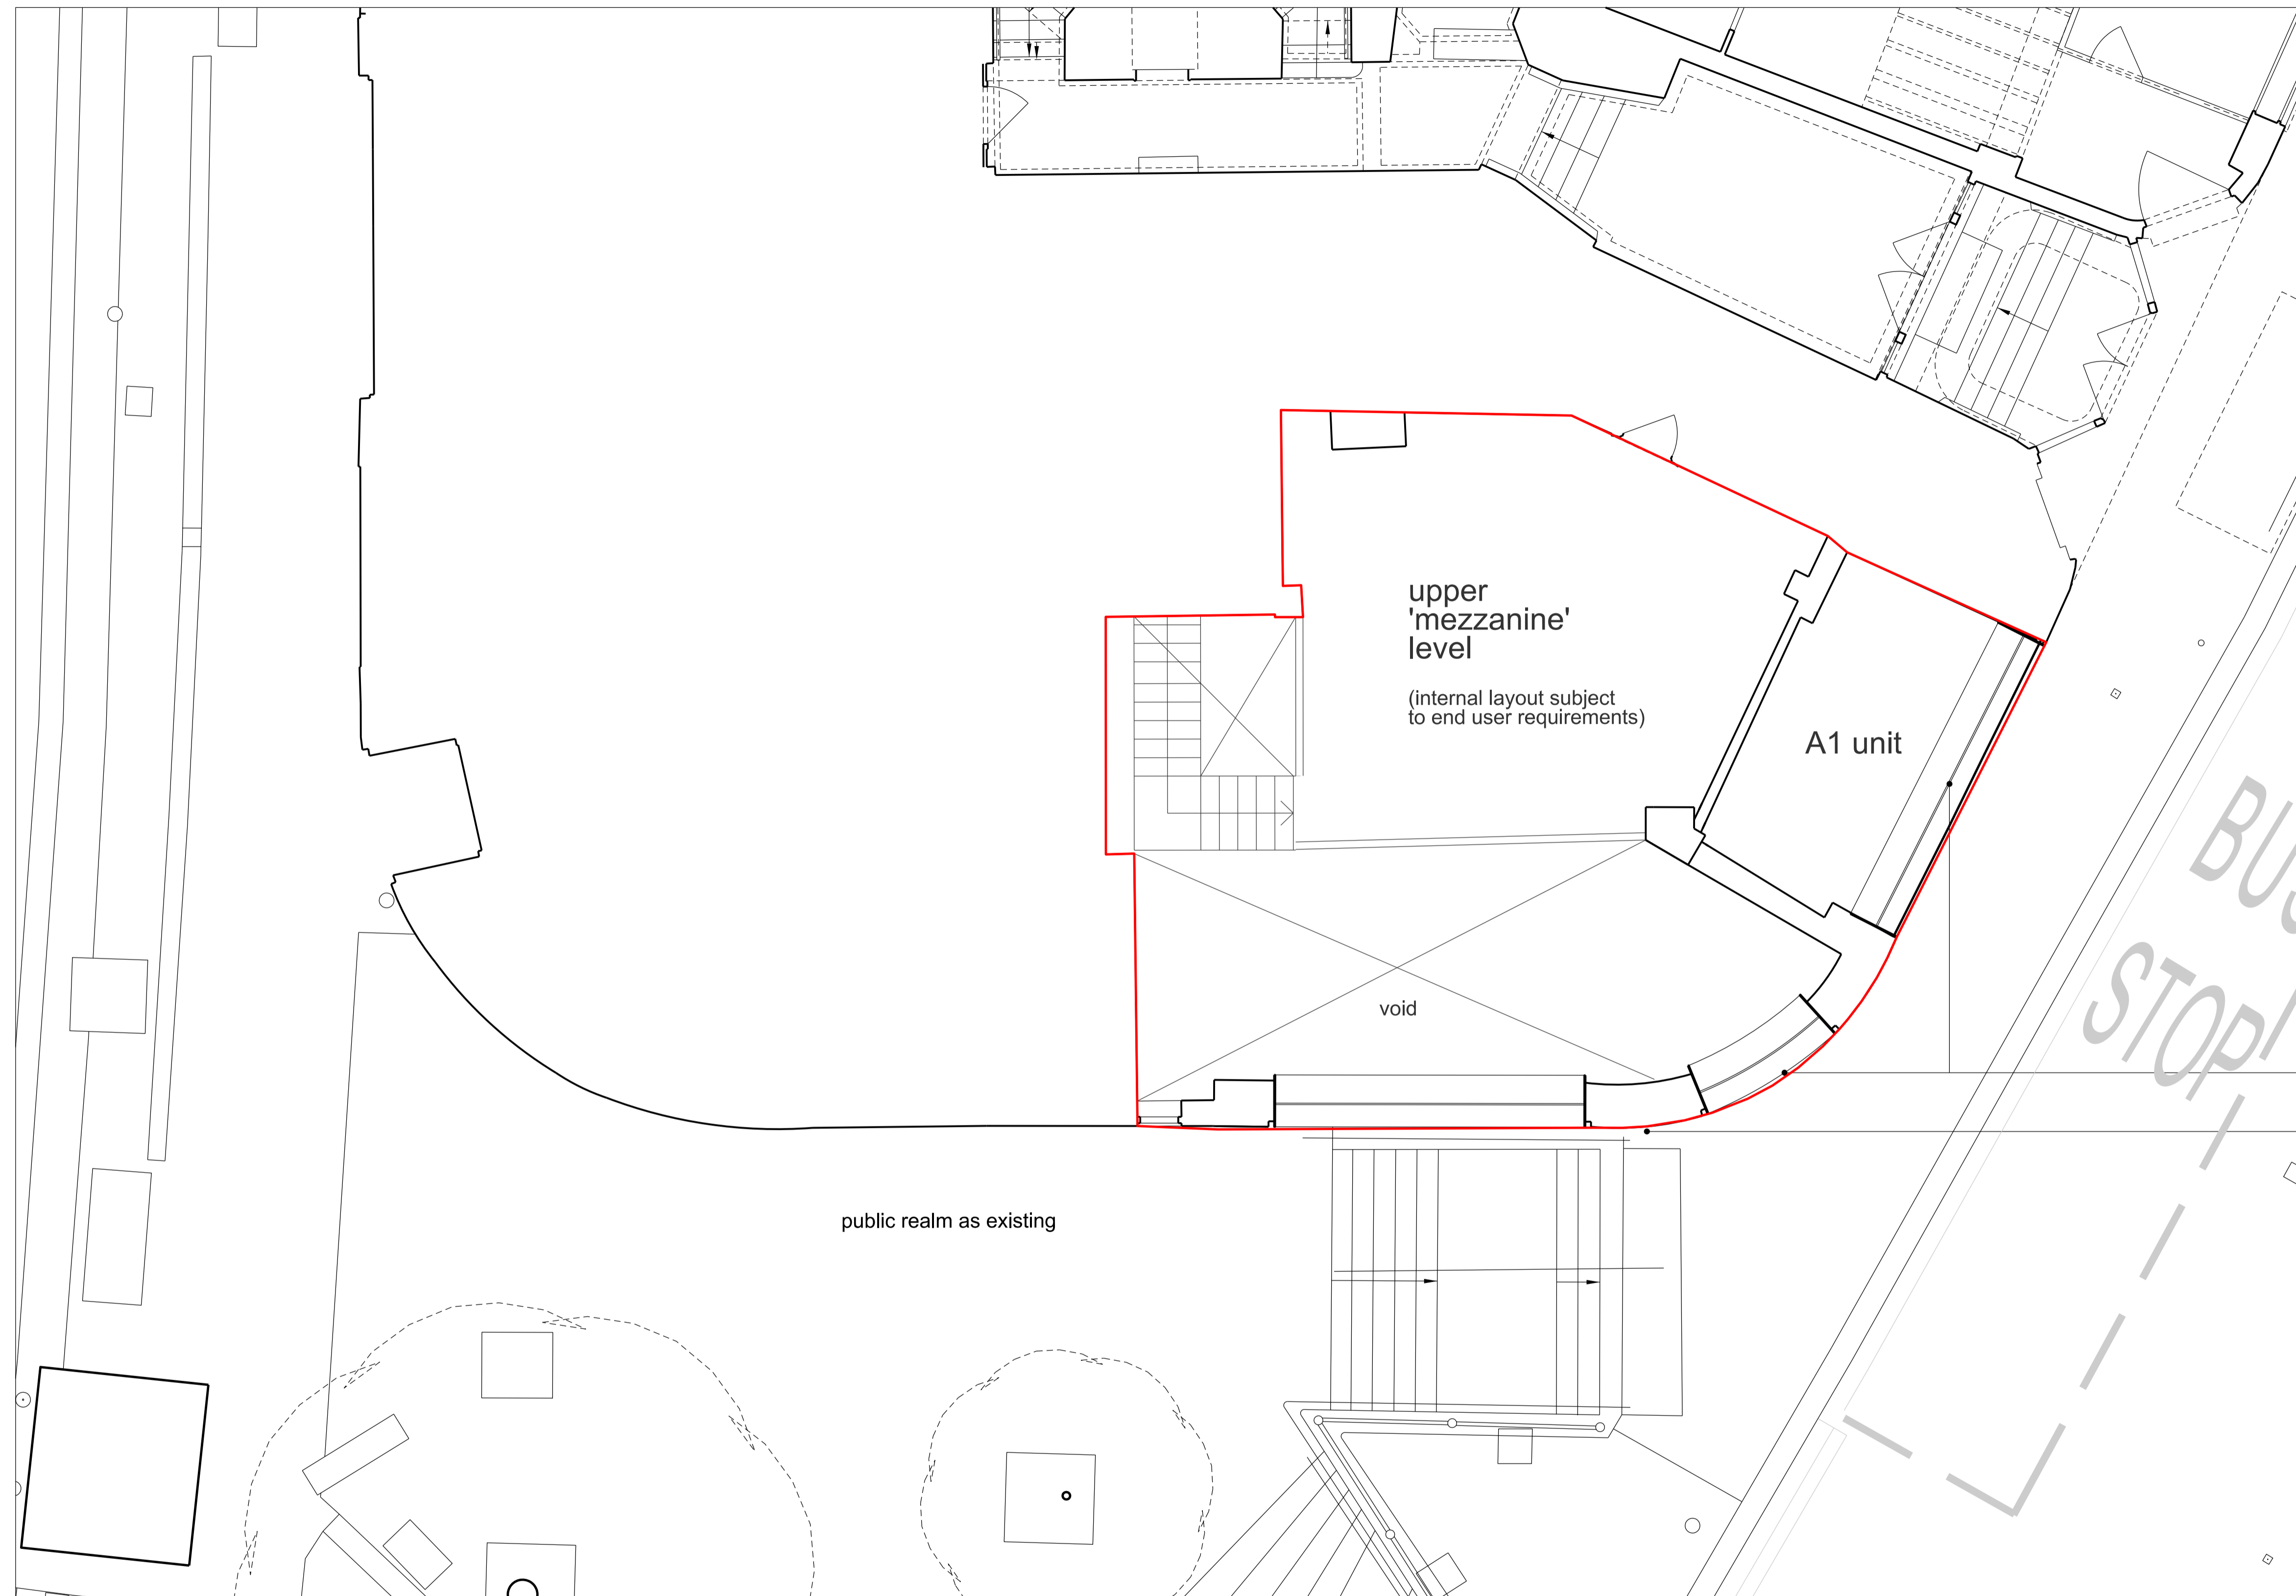

new glazing system
existing stone restored

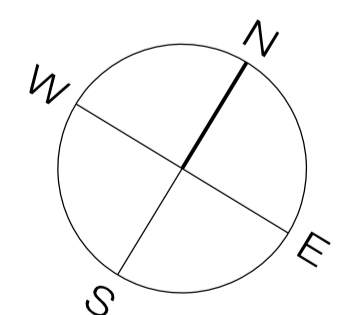

ISSUE	DATE	REV.
For Planning	21/09/2015	


allsopgollingsarchitects
holborn studios, 49-50 eagle wharf road, london n1 7ed t. 020 7253 2622 www.allsopgollings.com

0 1 2 3 4 5
SCALE BAR

Note:
- Unless indicated below, this drawing is for information only.
- Do not scale. Use figured dimensions only. All dimensions to be checked on site

PROJECT Units 20-21, Northways Parade, London NW3 5EN		
TITLE Proposed Upper Ground Floor Plan		
SCALE 1:100@A3 1:50@A1	DATE Aug 2015	DRAWING NO.
		131_101


proposed finchley road elevation

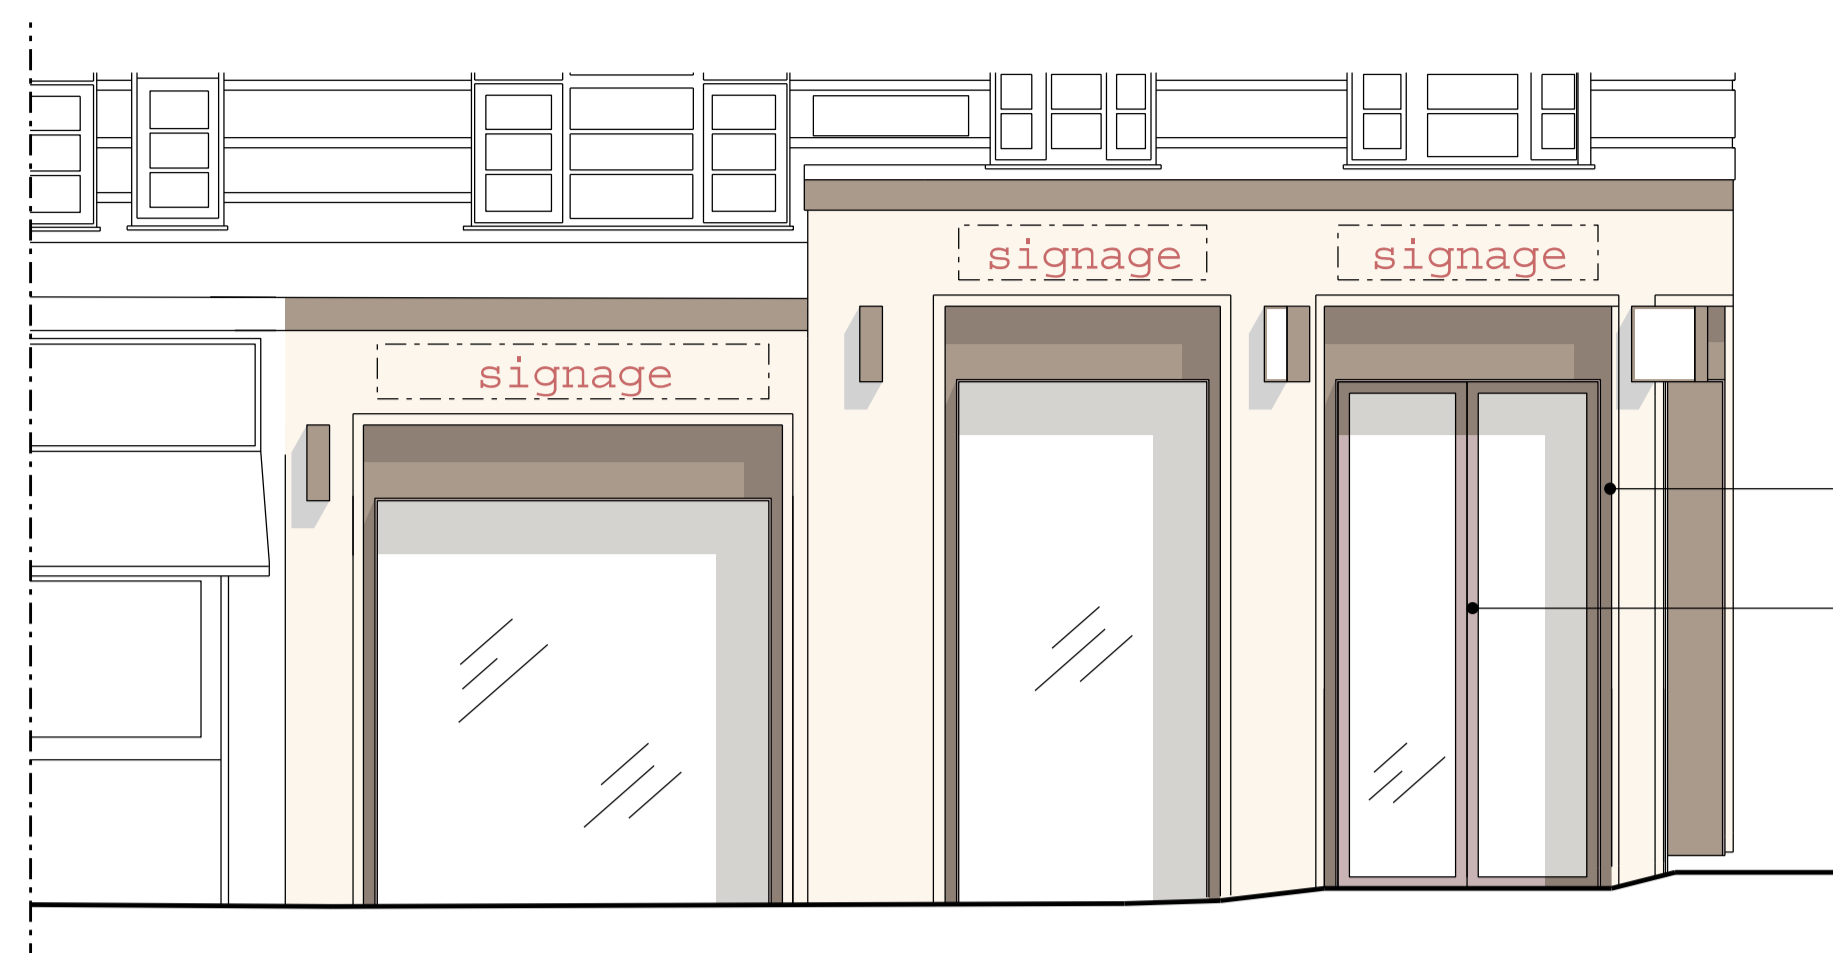

proposed corner elevation



proposed college crescent elevation

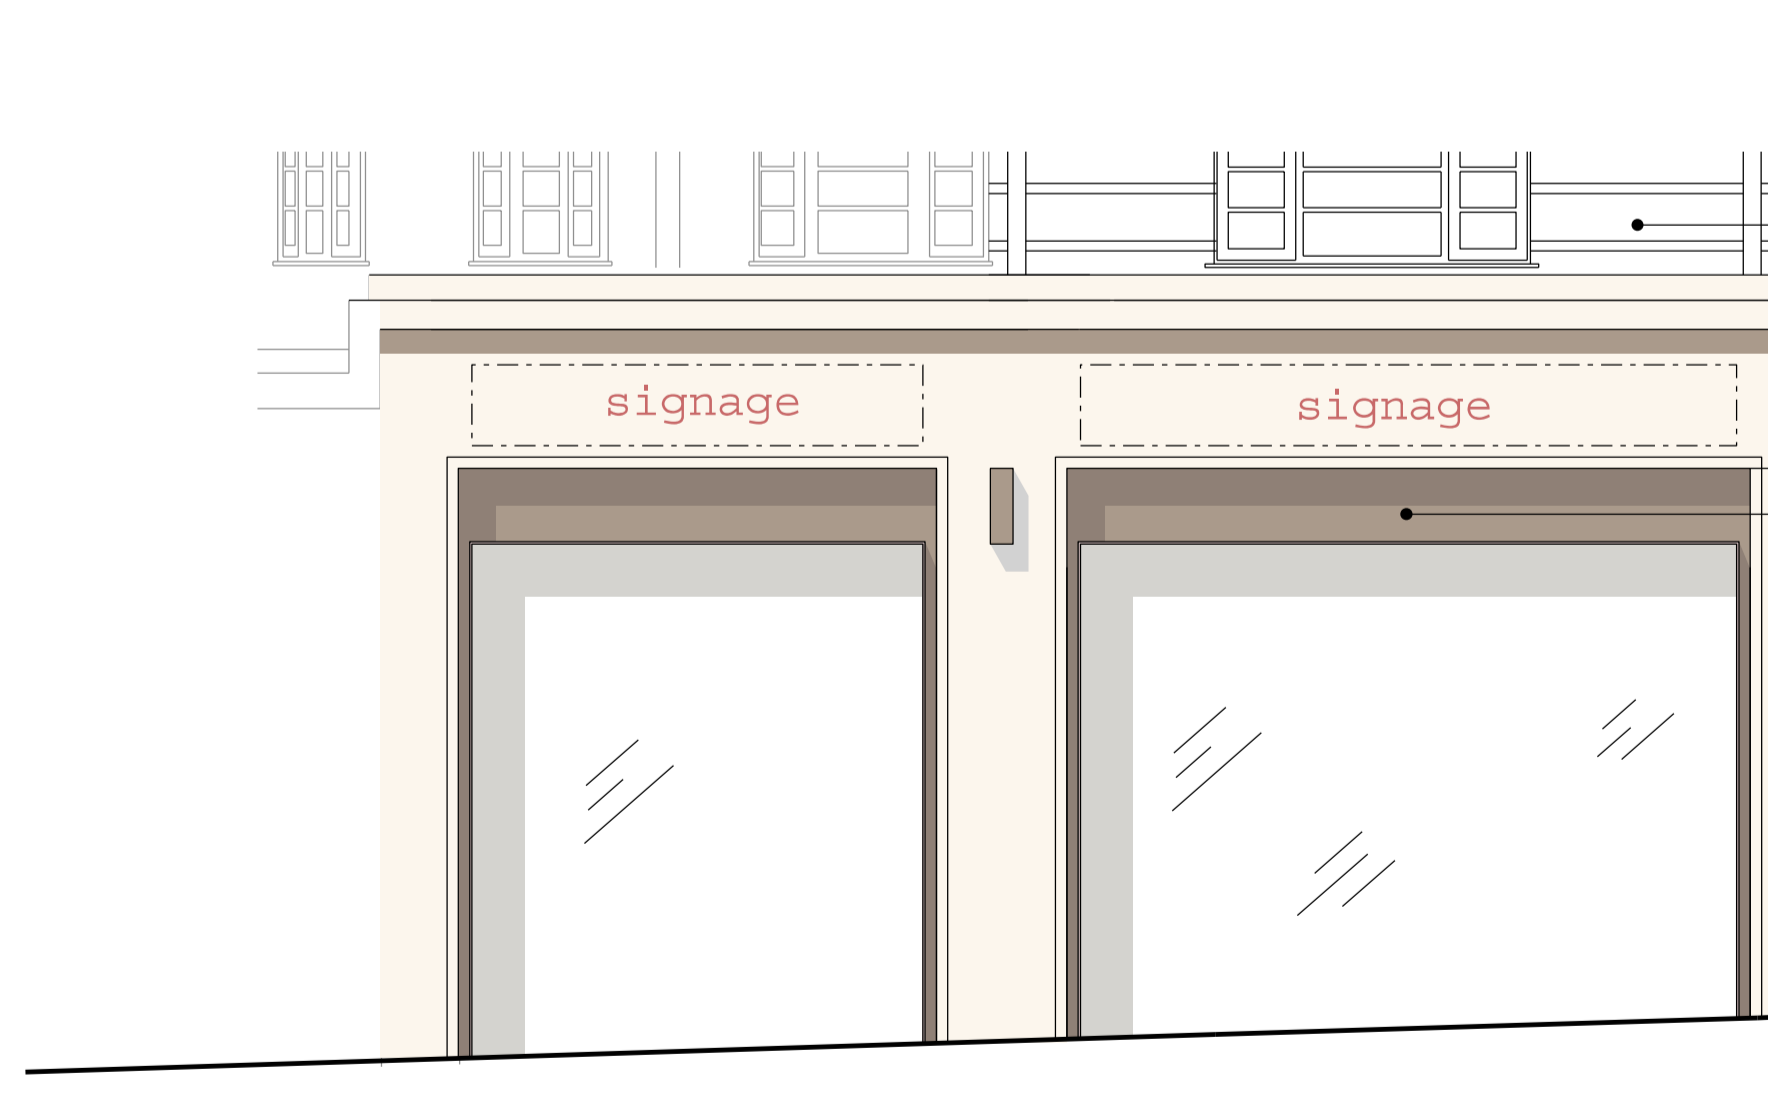

ISSUE	DATE	REV.
For Planning	21/09/2015	

Note:
 - Unless indicated below, this drawing is for information only.
 - Do not scale. Use figured dimensions only. All dimensions to be checked on site

holborn studios, 49-50 eagle wharf road, london n1 7ed t. 020 7253 2622 www.allsofgollings.com

allsofgollingsarchitects



SCALE BAR

PROJECT Units 20-21, Northways Parade, London NW3 5EN


TITLE Proposed Elevations

SCALE 1:100@A3
1:50@A1

DATE Aug 2015

DRAWING NO.

131_104

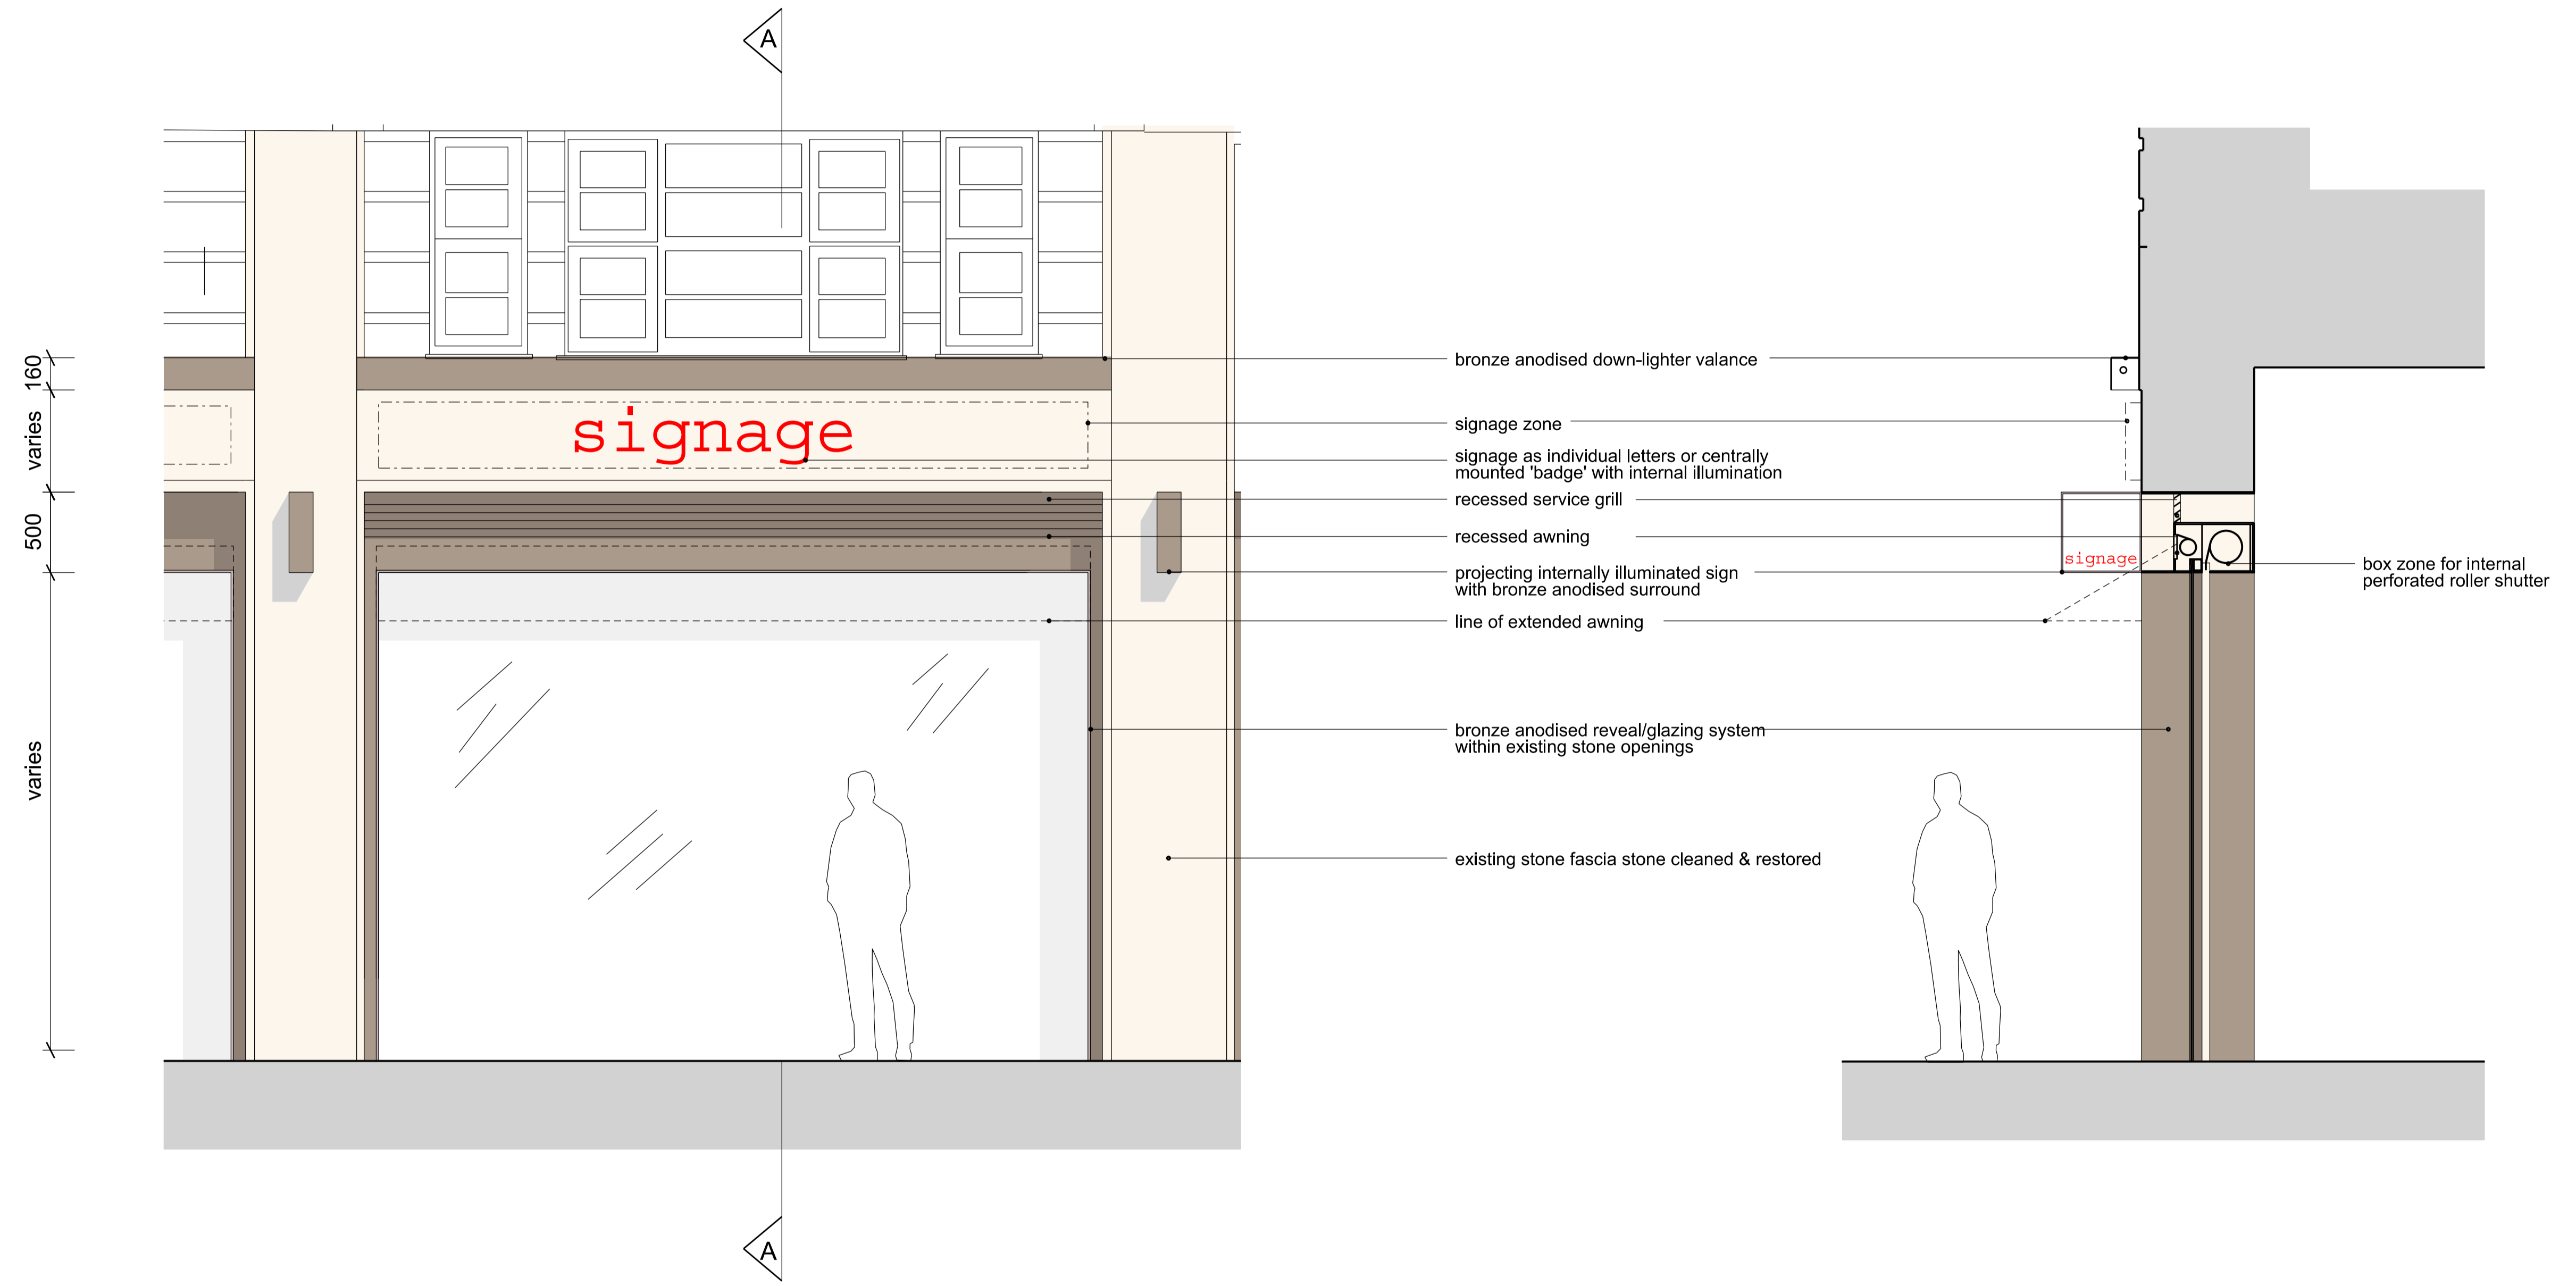


typical retail unit elevation

typical retail unit section aa

ISSUE	DATE	REV.
For Planning	21/09/2015	

Note:
 - Unless indicated below, this drawing is for information only.
 - Do not scale. Use figured dimensions only. All dimensions to be checked on site

allsopgollingsarchitects
 holborn studios, 49-50 eagle wharf road, london n1 7ed t. 020 7253 2622 www.allsopgollings.com

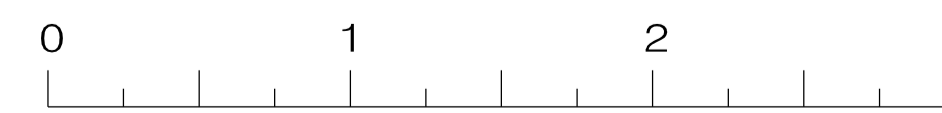

SCALE BAR

PROJECT Northways Parade, London NW3 5EN

TITLE Typical Bay of Retail Frontage - Elevations and Section

SCALE 1:50@A3
1:25@A1

DATE Aug 2015

DRAWING NO.

131_120