


CONTRACTORS MUST CHECK ALL DIMENSIONS ON SITE. ONLY FIGURED DIMENSIONS ARE TO BE WORKED FROM. DISCREPANCIES MUST BE REPORTED TO THE ARCHITECT BEFORE PROCEEDING.

© THIS DRAWING IS COPYRIGHT

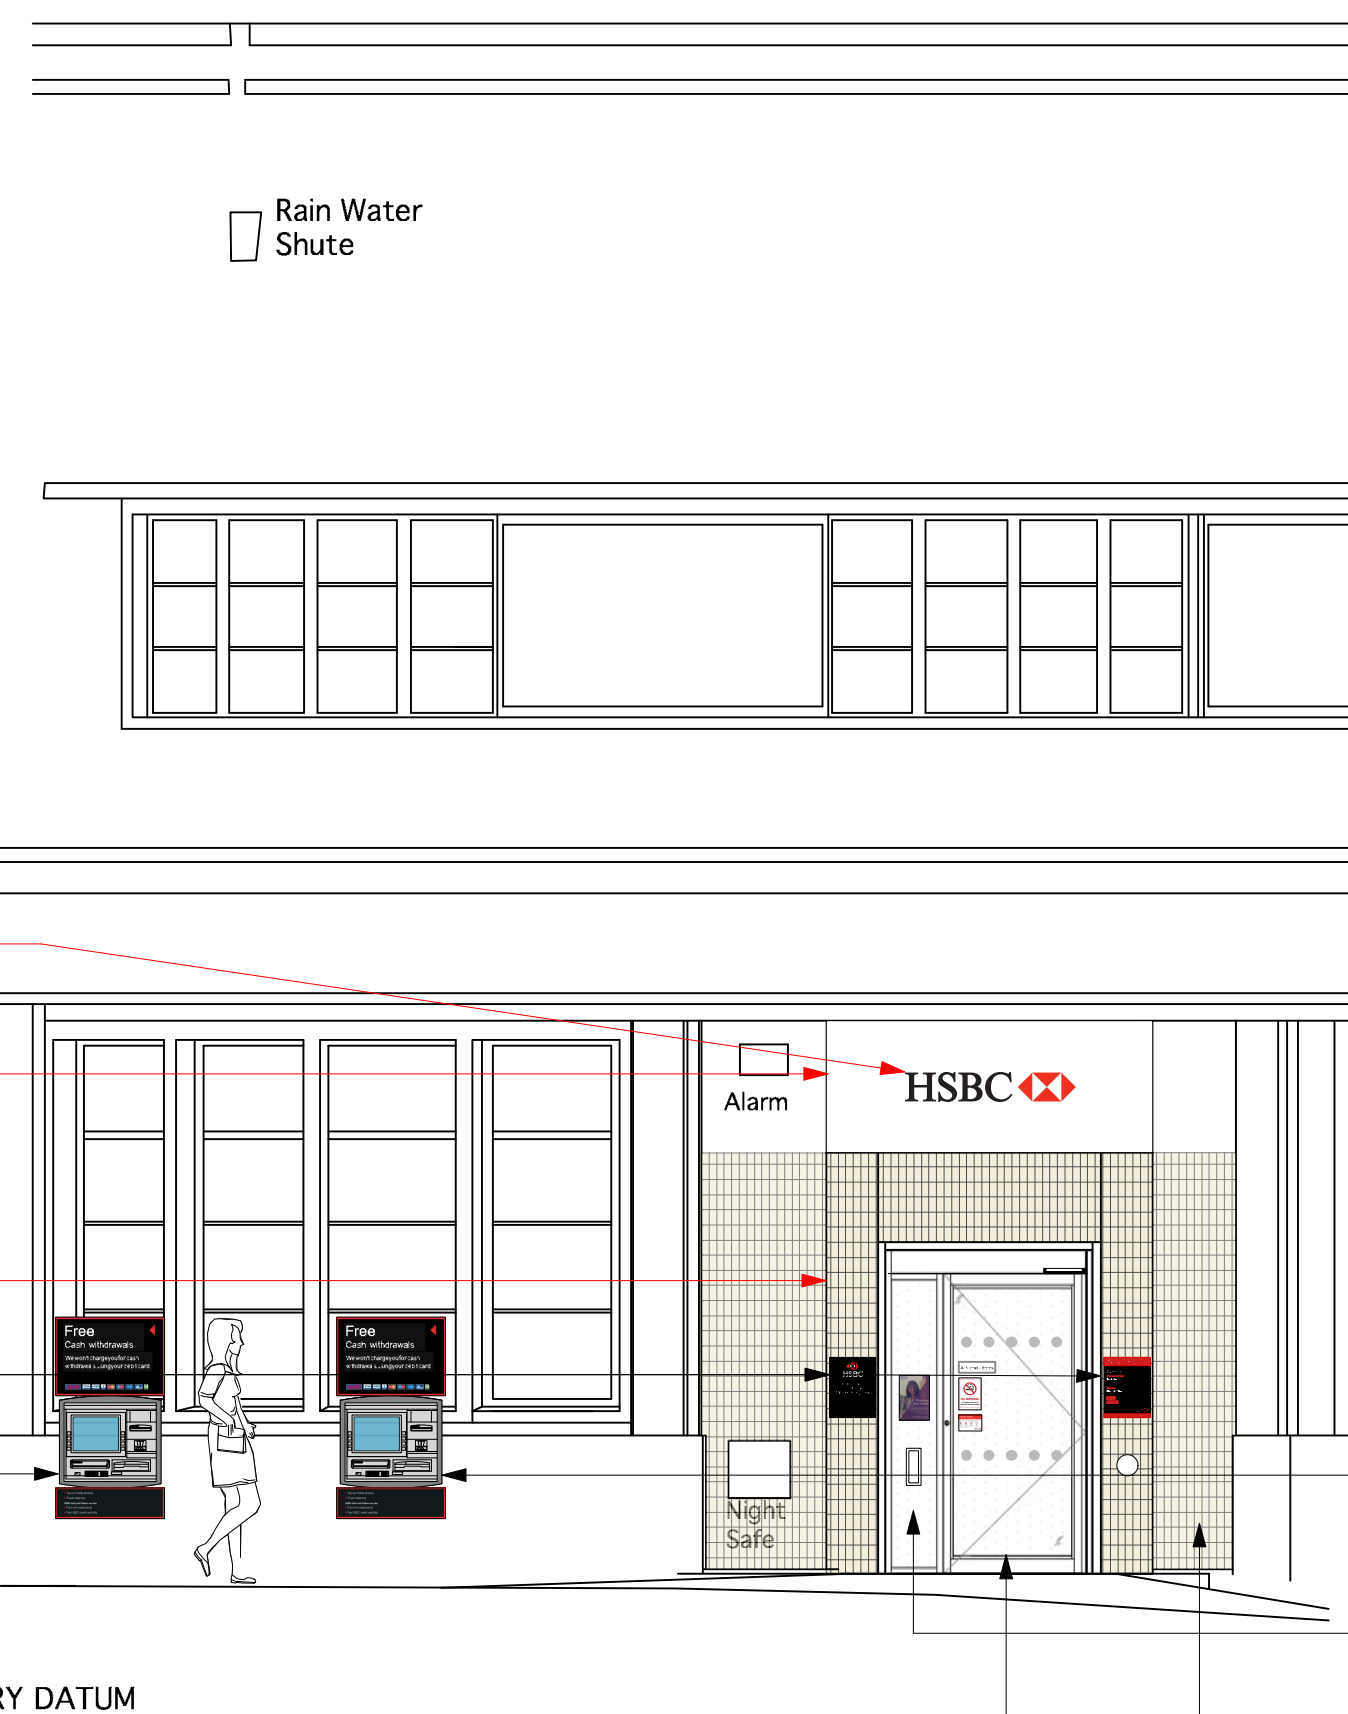

NON ILLUMINATED VINYL SIGN - HSBC LETTERS AND LOGO APPROX 200MM HEIGHT (SUBJECT TO LANDLORDS AND PLANNING CONSENT)

NEW BOXING OUT OF WINDOW ABOVE AND NEW LETTERING AND LOGO ABOVE ENTRANCE (SUBJECT TO LANDLORDS AND PLANNING CONSENT)

NEW CREAM TILES WITH MATCHING GROUT TO SURROUND ENTRANCE (TO MATCH EXISTING TILES BELOW WINDOW) BOXING ABOVE TO BE FLUSH WITH PORTAL

NEW BESPOKE NAMEPLATE AND OPENING HOURS SIGN (SUBJECT TO PLANNING & LANDLORDS CONSENT)

NEW EXTERNAL ATM & ATM BENEFITS SIGNS (SUBJECT TO LANDLORDS AND PLANNING CONSENT)

NEW SINGLE LEAF AUTOMATIC SWING ENTRANCE DOOR WITH SIDELIGHT, ALUMINIUM FRAMED, WITH PUSH PAD OPERATOR (SUBJECT TO LANDLORDS AND PLANNING CONSENT)

INTERSERVE/JLL - ANTI-GRAFFITI TREATMENT TO LOW LEVEL ELEVATION (SUBJECT TO LANDLORDS AND PLANNING CONSENT)


INDIVIDUALLY BUILT UP HALO ILLUMINATED HSBC LETTERS AND LOGO APPROX. 350mm HIGH (SUBJECT TO LANDLORDS AND PLANNING CONSENT)

REMOVE TELEPHONE SIGNS AND APPLY STONEDUST AND CEMENT SLURRY COAT TO REFINISH STONE FASCIA

NEW INTERNALLY ILLUMINATED PROJECTING SIGN (SUBJECT TO LANDLORDS AND PLANNING CONSENT)

NEW EXTERNAL ATM AND ATM BENEFITS SIGNS (SUBJECT TO LANDLORDS AND PLANNING CONSENT FOR THE ADVERTISEMENT ONLY, CONSENT HAS ALREADY BEEN GRANTED FOR THE ATMS)

NEW DDA COMPLIANT LETTERBOX IN SIDE GLAZED PANEL SHOULD HAVE A KEY OPERATED LOCK AND ANTI-FISHING BARS FITTED

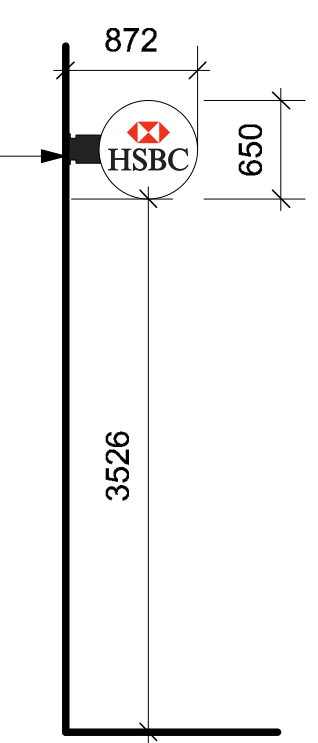

SIDE ELEVATION OF PROJECTING SIGN

REVISION	BY	DATE	REVISION	BY	DATE
A	JF	13.08.15			
B	JF	17.08.15			
C	JF	26.08.15			

PLANNING APPLICATION

CLIENT	HSBC	
PROJECT	HSBC CAMDEN TOWN 2014 Evergreen - PIN GB1022 176 Camden High Street - London - NW1 8QL	
DRAWING	PROPOSED FRONT ELEVATION	
DRAWING No.	14016 PA 24	SCALE 1:100 @ A3 1:50 @ A1
DRAWN BY / OFFICE	JF / DORCHESTER	REVISION C