


SECTION 02 | EXISTING CONDITIONS_Drawing Set

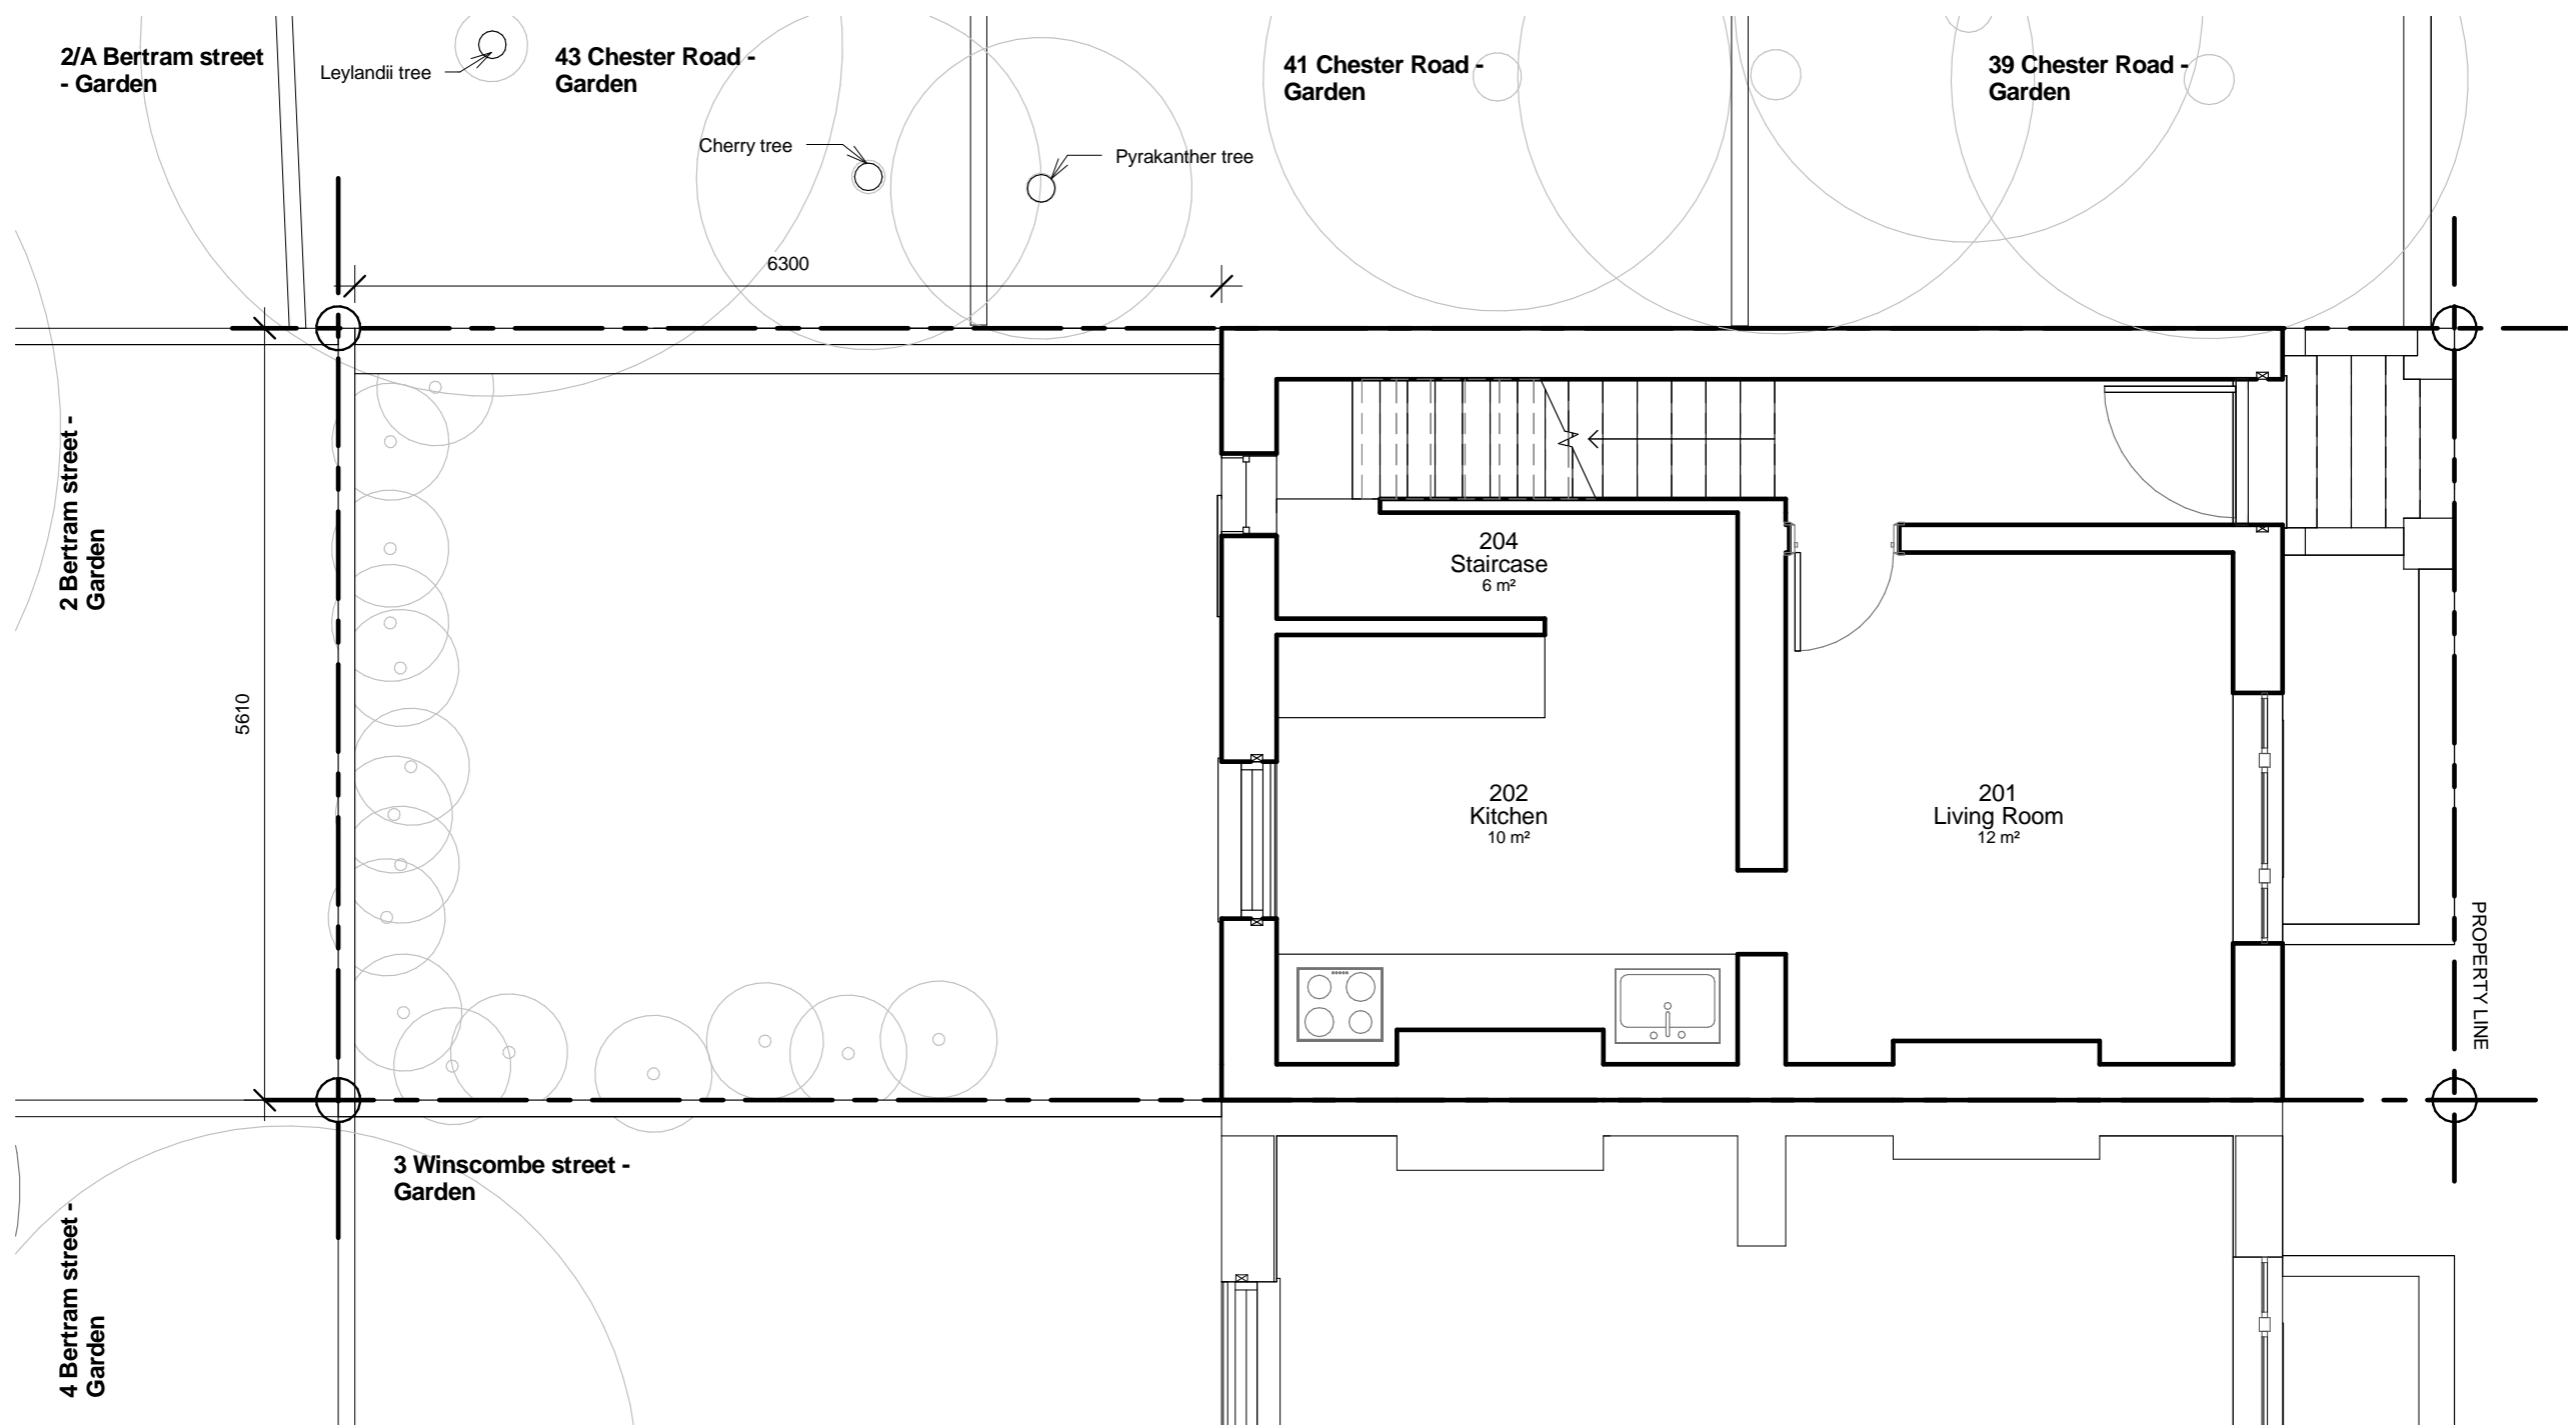


1 EXISTING UPPER GROUND PLAN - ENTRY LEVEL
 SCALE: 1:50 @ A3

NOTES	REVISION	DATE	AMENDMENTS
1. THIS DRAWING IS FOR INFORMATION ONLY AND IS NOT TO BE USED FOR CONSTRUCTION, MANUFACTURE OR ASSEMBLY.			
2. ALL DIMENSIONS AND SPECIFICATIONS SHOWN ARE TO BE CHECKED AND VERIFIED BY MANUFACTURER AND SUPPLIERS PRIOR TO FABRICATION OR ANY ASSEMBLY WORK.			
3. ALL SETTING-OUT DIMENSIONS ARE TO BE CHECKED AND VERIFIED BY MANUFACTURER AND SUPPLIERS PRIOR TO ANY INSTALLATION WORK AND PRIOR TO ANY ASSEMBLY WORK.			
4. THE INFORMATION ON THIS DRAWING IS THE EXCLUSIVE PROPERTY OF CARBON DESIGN ASSOCIATES LTD. ANY ATTEMPT TO COPY OR REPRODUCE THE INFORMATION SHOWN IS STRICTLY PROHIBITED AND WILL RESULT IN LEGAL PROCEEDINGS AGAINST THE OFFENDING PARTY.			

carbon
 creative + boutique studio

© COPYRIGHT. ALL RIGHTS RESERVED.
 All rights reserved, including but not limited to The Copyright, Design and Patents Act 1988 DO NOT SCALE FROM THE DRAWING - ALL DIMENSIONS IN MM UNLESS OTHERWISE NOTED. ALL DIMENSIONS ARE SHOWN INDICATIVE ONLY AND MUST BE CONFIRMED ON SITE BY THE CONTRACTOR.
 WIDEGATE STUDIO | 23 WIDEGATE STREET | LONDON | E1 7HX | UNITED KINGDOM
 www.carbon-creative.com

PROJECT N19 PLANNING EXTENSION PROJECT	DRAWN BY AA	PROJECT NO. 2015_082
CLIENT MRS. JESSICA INNOCENTI-LAMPEN + MR. FRANK LAMPEN	APPROVED	DRAWING TITLE EXISTING UPPER GROUND PLAN
STATUS PLANNING APPLICATION SET	DATE 7 October 2015	SCALE @ A3 1:50
	DRAWING NUMBER 010	REVISION -

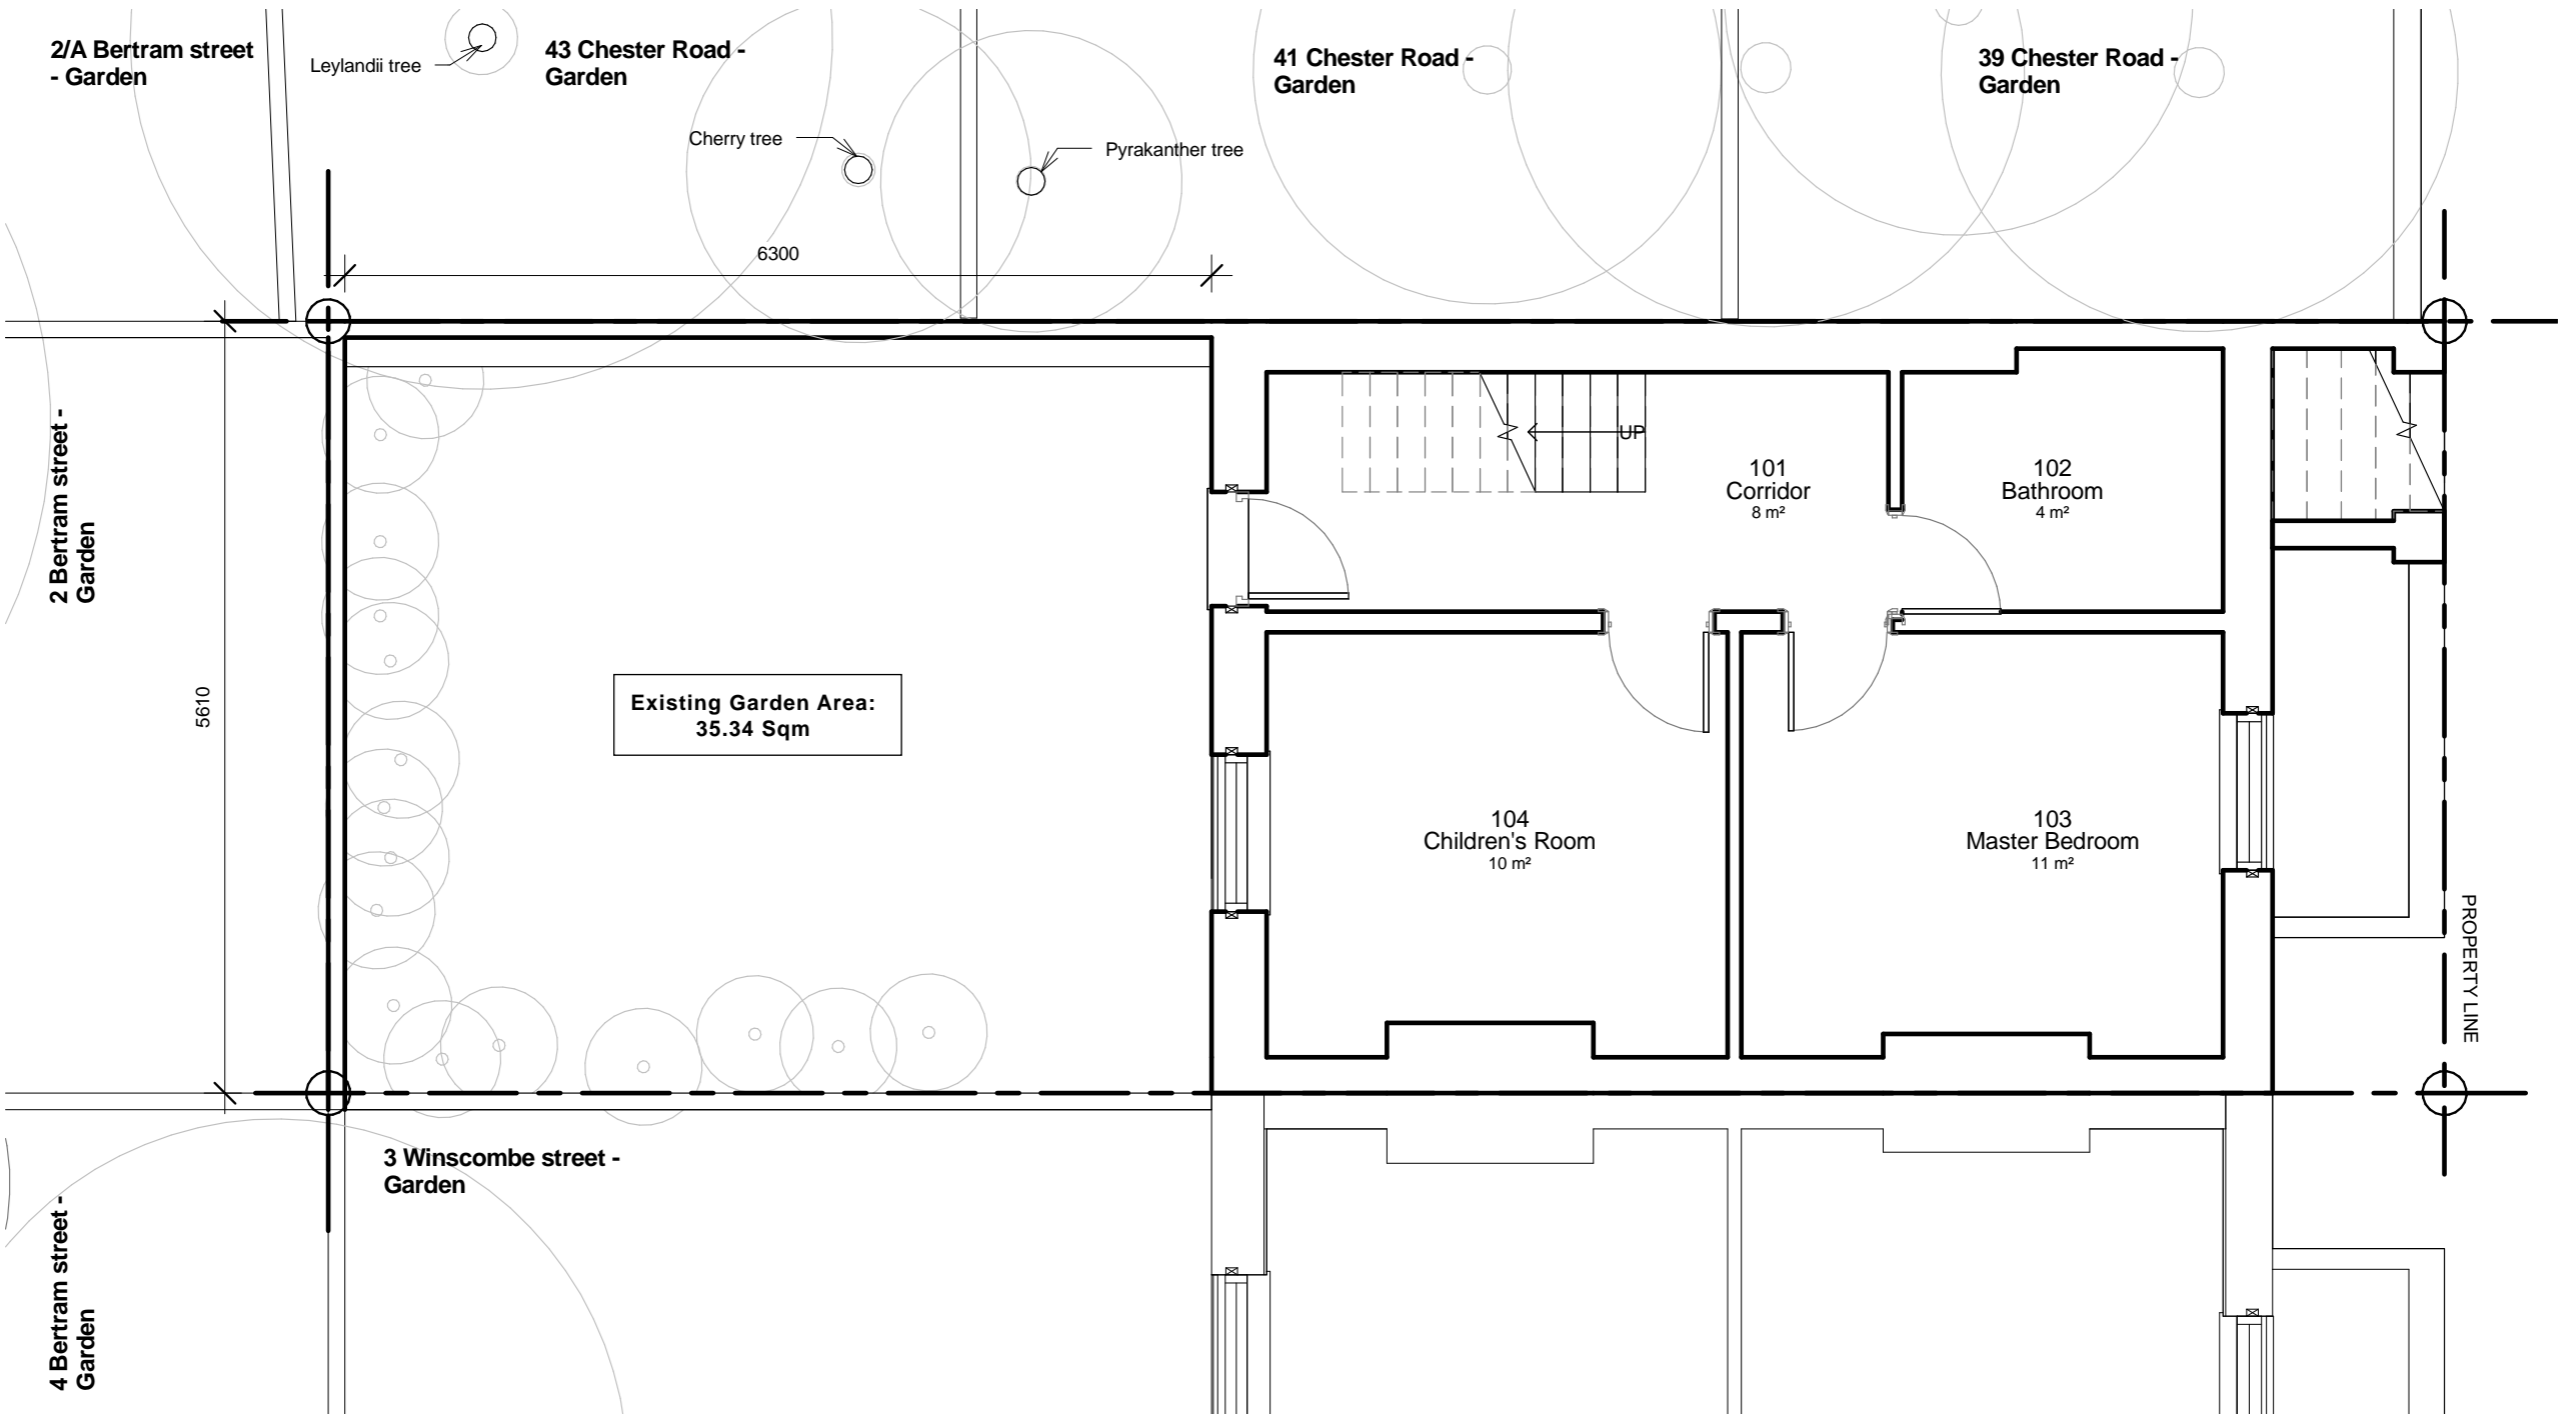

1 EXISTING LOWER GROUND PLAN - GARDEN LEVEL
SCALE: 1:50 @ A3

NOTES	REVISION	DATE	AMENDMENTS
1. THIS DRAWING IS FOR INFORMATION ONLY AND IS NOT TO BE USED FOR CONSTRUCTION, MANUFACTURE OR ASSEMBLY.			
2. ALL DIMENSIONS AND SPECIFICATIONS SHOWN ARE TO BE CHECKED AND VERIFIED BY MANUFACTURER AND SUPPLIERS PRIOR TO FABRICATION OR ANY ASSEMBLY WORK.			
3. ALL SETTING-OUT DIMENSIONS ARE TO BE CHECKED AND VERIFIED BY MANUFACTURER AND SUPPLIERS PRIOR TO ANY INSTALLATION WORK AND PRIOR TO ANY ASSEMBLY WORK.			
4. THE INFORMATION ON THIS DRAWING IS THE EXCLUSIVE PROPERTY OF CARBON DESIGN ASSOCIATES LTD. ANY ATTEMPT TO COPY OR REPRODUCE THE INFORMATION SHOWN IS STRICTLY PROHIBITED AND WILL RESULT IN LEGAL PROCEEDINGS AGAINST THE OFFENDING PARTY.			

carbon
creative + boutique studio

© COPYRIGHT. ALL RIGHTS RESERVED.
All rights reserved, including but not limited to The Copyright, Design and Patents Act 1988 DO NOT SCALE FROM THE DRAWING - ALL DIMENSIONS IN MM UNLESS OTHERWISE NOTED. ALL DIMENSIONS ARE SHOWN INDICATIVE ONLY AND MUST BE CONFIRMED ON SITE BY THE CONTRACTOR.
WIDEGATE STUDIO | 23 WIDEGATE STREET | LONDON | E1 7HX | UNITED KINGDOM
www.carbon-creative.com

PROJECT N19 PLANNING EXTENSION PROJECT	DRAWN BY AA	PROJECT NO. 2015_082
CLIENT MRS. JESSICA INNOCENTI-LAMPEN + MR. FRANK LAMPEN	APPROVED	DRAWING TITLE EXISTING LOWER GROUND PLAN
STATUS PLANNING APPLICATION SET	DATE 7 October 2015	SCALE @ A3 1:50
	DRAWING NUMBER 011	REVISION -




1 EXISTING FRONT STREET ELEVATION
 SCALE: 1:50 @ A3

NOTES	REVISION	DATE	AMENDMENTS
1. THIS DRAWING IS FOR INFORMATION ONLY AND IS NOT TO BE USED FOR CONSTRUCTION, MANUFACTURE OR ASSEMBLY.			
2. ALL DIMENSIONS AND SPECIFICATIONS SHOWN ARE TO BE CHECKED AND VERIFIED BY MANUFACTURER AND SUPPLIERS PRIOR TO FABRICATION OR ANY ASSEMBLY WORK.			
3. ALL SETTING-OUT DIMENSIONS ARE TO BE CHECKED AND VERIFIED BY MANUFACTURER AND SUPPLIERS PRIOR TO ANY INSTALLATION WORK AND PRIOR TO ANY ASSEMBLY WORK.			
4. THE INFORMATION ON THIS DRAWING IS THE EXCLUSIVE PROPERTY OF CARBON DESIGN ASSOCIATES. TO ANY ATTEMPT TO COPY OR REPRODUCE THE INFORMATION SHOWN IS STRICTLY PROHIBITED AND WILL RESULT IN LEGAL PROCEEDINGS AGAINST THE OFFENDING PARTY.			

carbon
 creative + boutique studio

© COPYRIGHT. ALL RIGHTS RESERVED.
 All rights reserved, including but not limited to The Copyright, Design and Patents Act 1988 DO NOT SCALE FROM THE DRAWING - ALL DIMENSIONS IN MM UNLESS OTHERWISE NOTED.
 ALL DIMENSIONS ARE SHOWN INDICATIVE ONLY AND MUST BE CONFIRMED ON SITE BY THE CONTRACTOR.
 WIDEGATE STUDIO | 23 WIDEGATE STREET | LONDON | E1 7HX | UNITED KINGDOM
 www.carbon-creative.com

PROJECT N19 PLANNING EXTENSION PROJECT	DRAWN BY AA	PROJECT NO. 2015_082
CLIENT MRS. JESSICA INNOCENTI-LAMPEN + MR. FRANK LAMPEN	APPROVED	DRAWING TITLE EXISTING FRONT ELEVATION
STATUS PLANNING APPLICATION SET	DATE 7 October 2015	SCALE @ A3 1:50
	DRAWING NUMBER 020	REVISION -

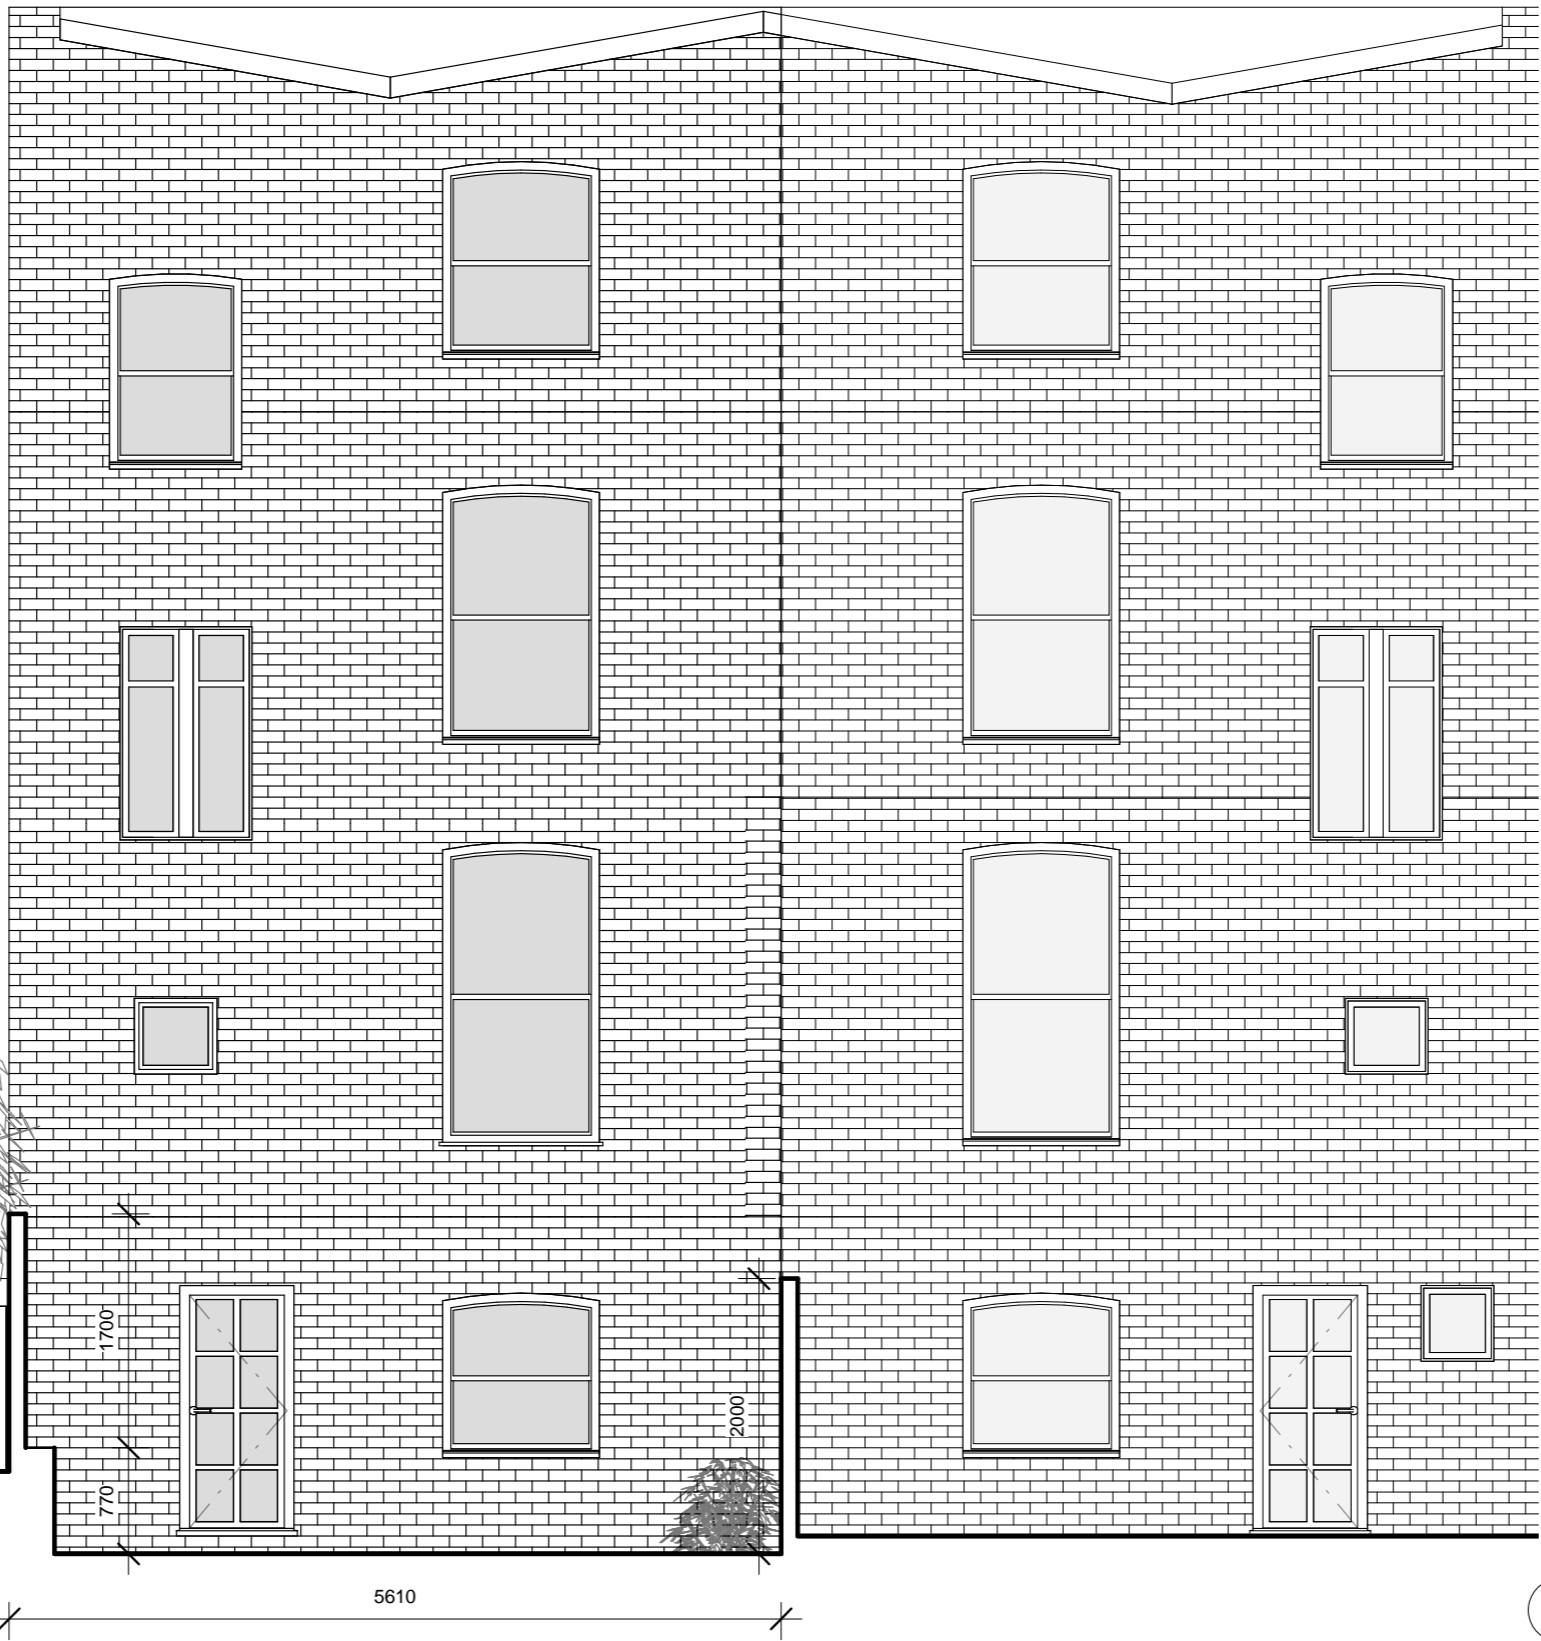

EXISTING REAR GARDEN ELEVATION

SCALE: 1:50 @ A3


1

NOTES	REVISION	DATE	AMENDMENTS
1. THIS DRAWING IS FOR INFORMATION ONLY AND IS NOT TO BE USED FOR CONSTRUCTION, MANUFACTURE OR ASSEMBLY.			
2. ALL DIMENSIONS AND SPECIFICATIONS SHOWN ARE TO BE CHECKED AND VERIFIED BY MANUFACTURER AND SUPPLIERS PRIOR TO FABRICATION OR ANY ASSEMBLY WORK.			
3. ALL SETTING-OUT DIMENSIONS ARE TO BE CHECKED AND VERIFIED BY MANUFACTURER AND SUPPLIERS PRIOR TO ANY INSTALLATION WORK AND PRIOR TO ANY ASSEMBLY WORK.			
4. THE INFORMATION ON THIS DRAWING IS THE EXCLUSIVE PROPERTY OF CARBON DESIGN ASSOCIATES LTD. ANY ATTEMPT TO COPY OR REPRODUCE THE INFORMATION SHOWN IS STRICTLY PROHIBITED AND WILL RESULT IN LEGAL PROCEEDINGS AGAINST THE OFFENDING PARTY.			

carbon
creative + boutique studio

© COPYRIGHT. ALL RIGHTS RESERVED.
All rights reserved. Including but not limited to The Copyright, Design and Patents Act 1988 DO NOT SCALE FROM THE DRAWING - ALL DIMENSIONS IN MM UNLESS OTHERWISE NOTED. ALL DIMENSIONS ARE SHOWN INDICATIVE ONLY AND MUST BE CONFIRMED ON SITE BY THE CONTRACTOR.
WIDEGATE STUDIO | 23 WIDEGATE STREET | LONDON | E1 7HX | UNITED KINGDOM
www.carbon-creative.com

PROJECT	N19 PLANNING EXTENSION PROJECT	DRAWN BY	AA	PROJECT NO.	2015_082
CLIENT	MRS. JESSICA INNOCENTI-LAMPEN + MR. FRANK LAMPEN	APPROVED		DRAWING TITLE	EXISTING REAR ELEVATION
STATUS	PLANNING APPLICATION SET	DATE	7 October 2015	SCALE @ A3	DRAWING NUMBER
				1:50	021 -

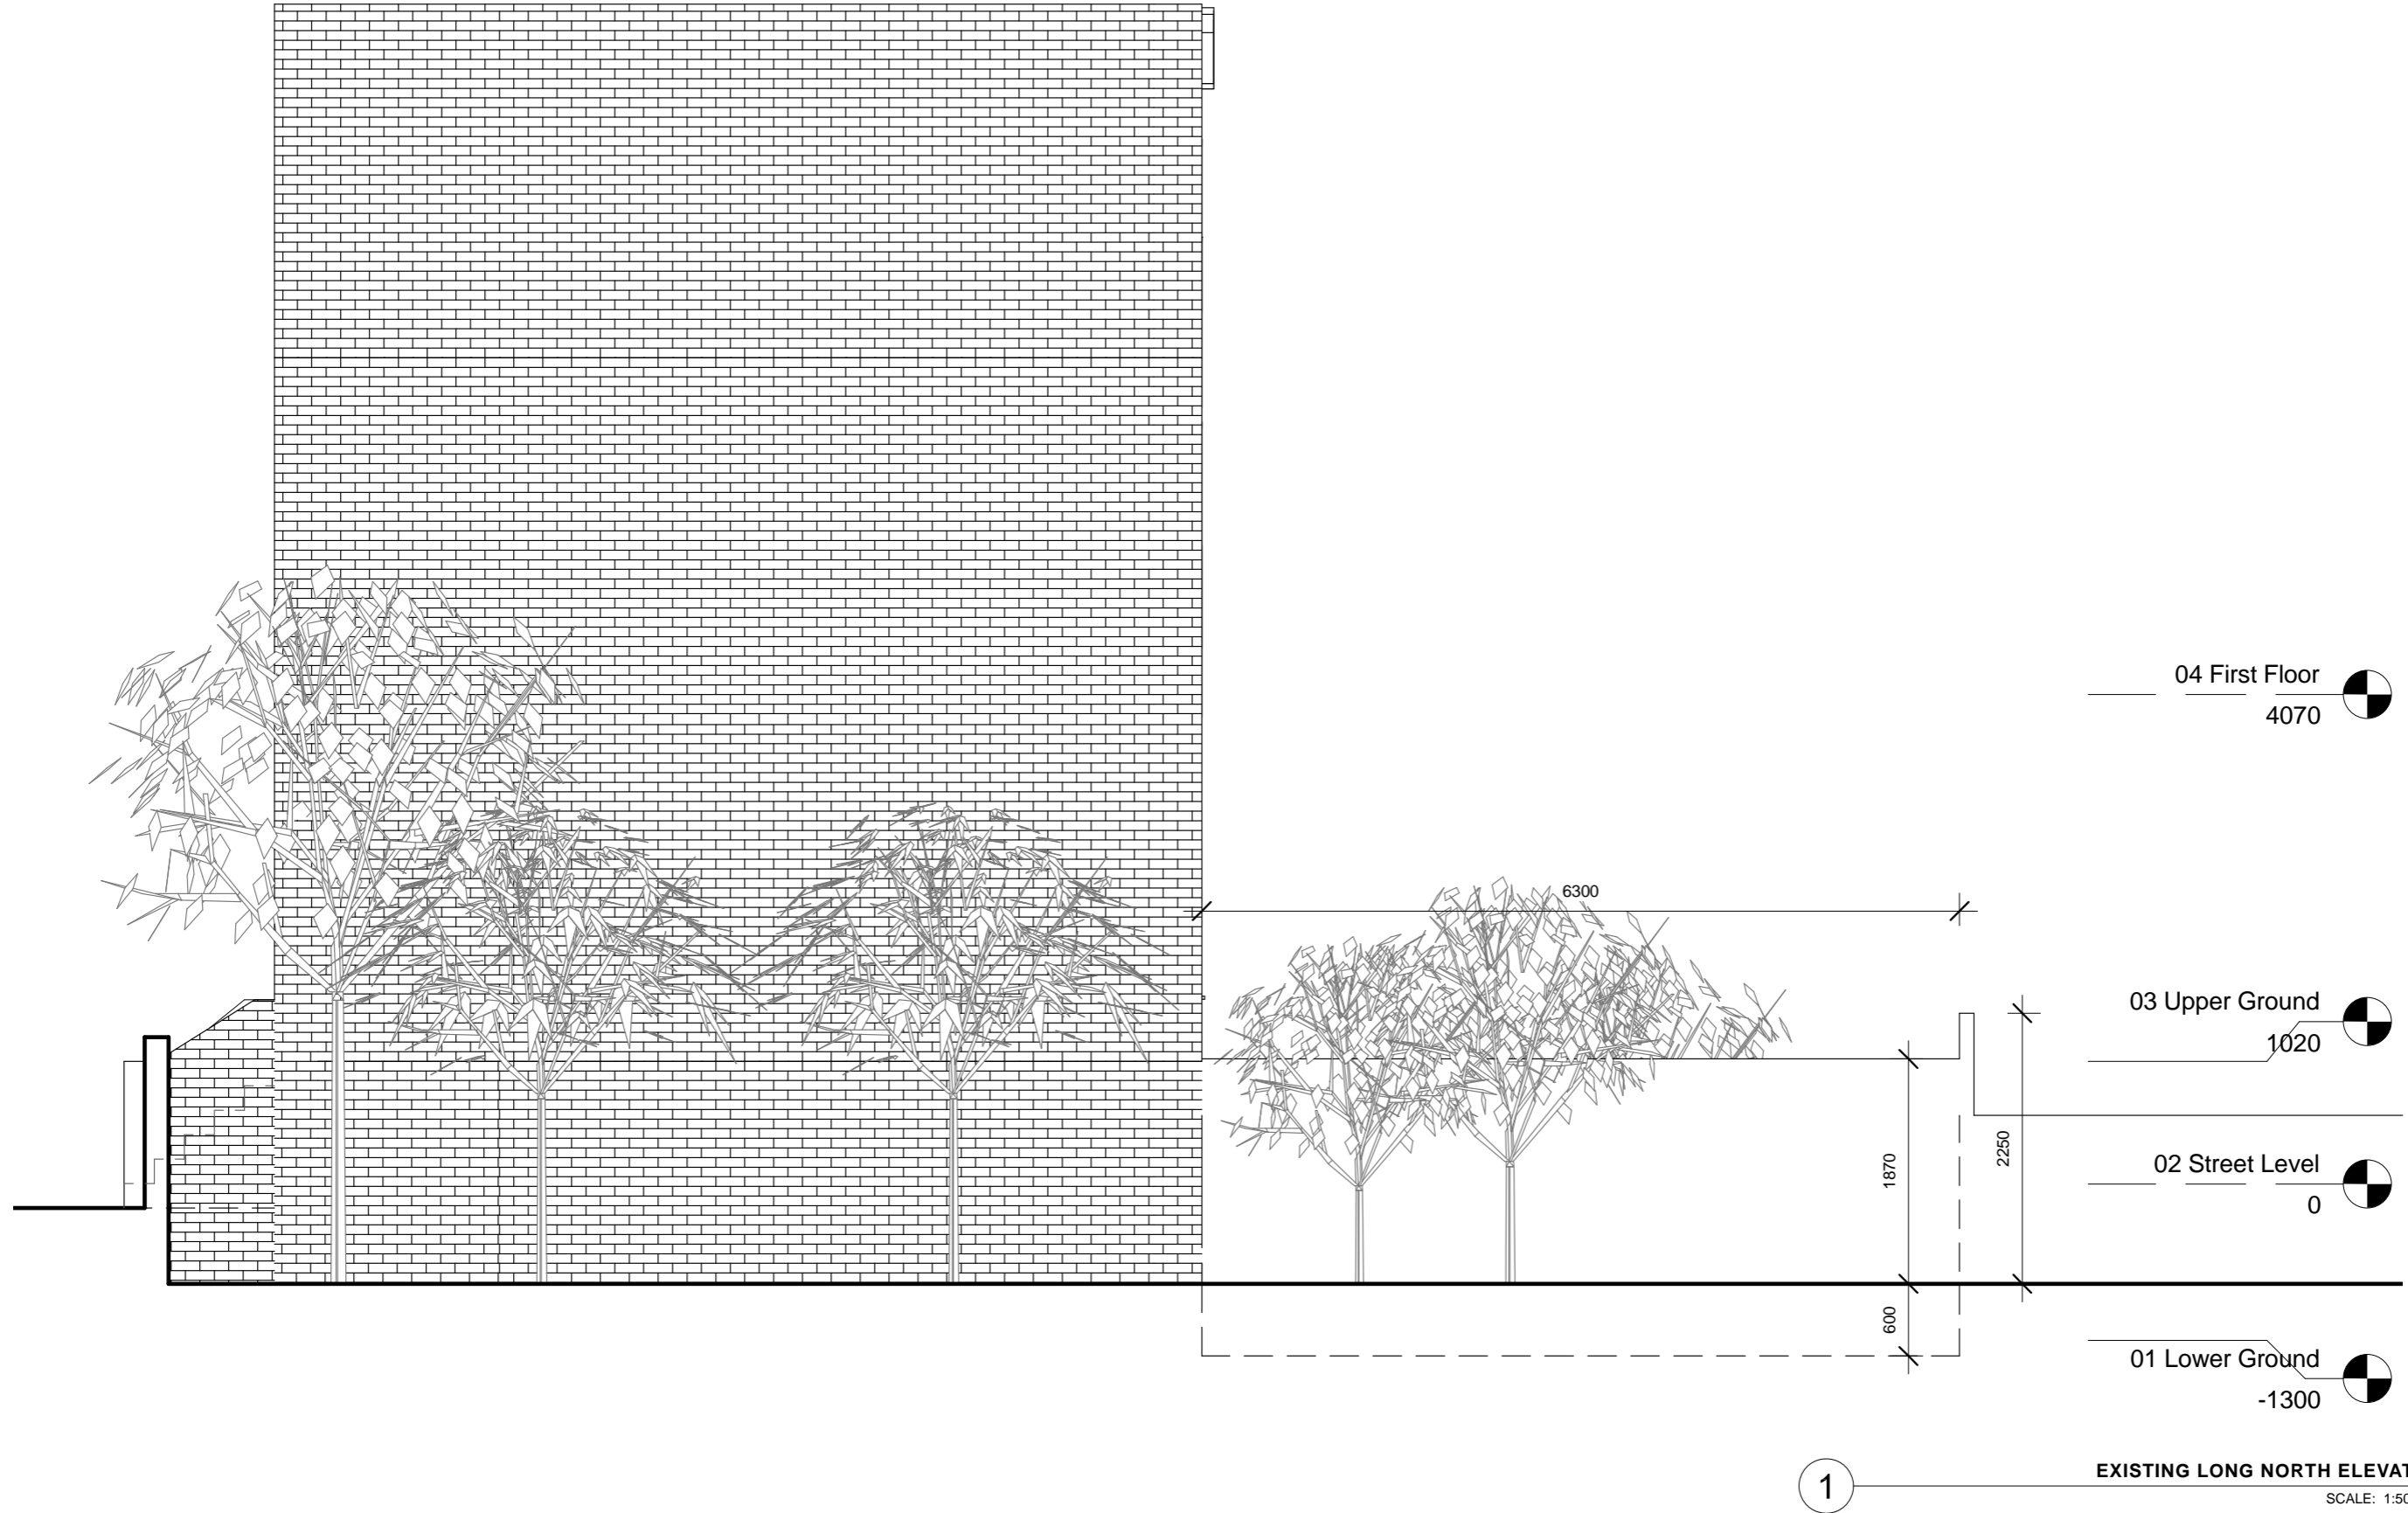


1 EXISTING LONG NORTH ELEVATION
 SCALE: 1:50 @ A3

NOTES	REVISION	DATE	AMENDMENTS
1. THIS DRAWING IS FOR INFORMATION ONLY AND IS NOT TO BE USED FOR CONSTRUCTION, MANUFACTURE OR ASSEMBLY.			
2. ALL DIMENSIONS AND SPECIFICATIONS SHOWN ARE TO BE CHECKED AND VERIFIED BY MANUFACTURER AND SUPPLIERS PRIOR TO FABRICATION OR ANY ASSEMBLY WORK.			
3. ALL SETTING-OUT DIMENSIONS ARE TO BE CHECKED AND VERIFIED BY MANUFACTURER AND SUPPLIERS PRIOR TO ANY INSTALLATION WORK AND PRIOR TO ANY ASSEMBLY WORK.			
4. THE INFORMATION ON THIS DRAWING IS THE EXCLUSIVE PROPERTY OF CARBON DESIGN ASSOCIATES. TO ANY ATTEMPT TO COPY OR REPRODUCE THE INFORMATION SHOWN IS STRICTLY PROHIBITED AND WILL RESULT IN LEGAL PROCEEDINGS AGAINST THE OFFENDING PARTY.			

carbon
 creative + boutique studio

© COPYRIGHT. ALL RIGHTS RESERVED.
 All rights reserved, including but not limited to The Copyright, Design and Patents Act 1988. DO NOT SCALE FROM THE DRAWING - ALL DIMENSIONS IN MM UNLESS OTHERWISE NOTED. ALL DIMENSIONS ARE SHOWN INDICATIVE ONLY AND MUST BE CONFIRMED ON SITE BY THE CONTRACTOR.
 WIDEGATE STUDIO | 23 WIDEGATE STREET | LONDON | E1 7HX | UNITED KINGDOM
 www.carbon-creative.com

PROJECT N19 PLANNING EXTENSION PROJECT	DRAWN BY AA	PROJECT NO. 2015_082
CLIENT MRS. JESSICA INNOCENTI-LAMPEN + MR. FRANK LAMPEN	APPROVED	DRAWING TITLE EXISTING SIDE ELEVATION
STATUS PLANNING APPLICATION SET	DATE 7 October 2015	SCALE @ A3 1:50
	DRAWING NUMBER 022	REVISION -

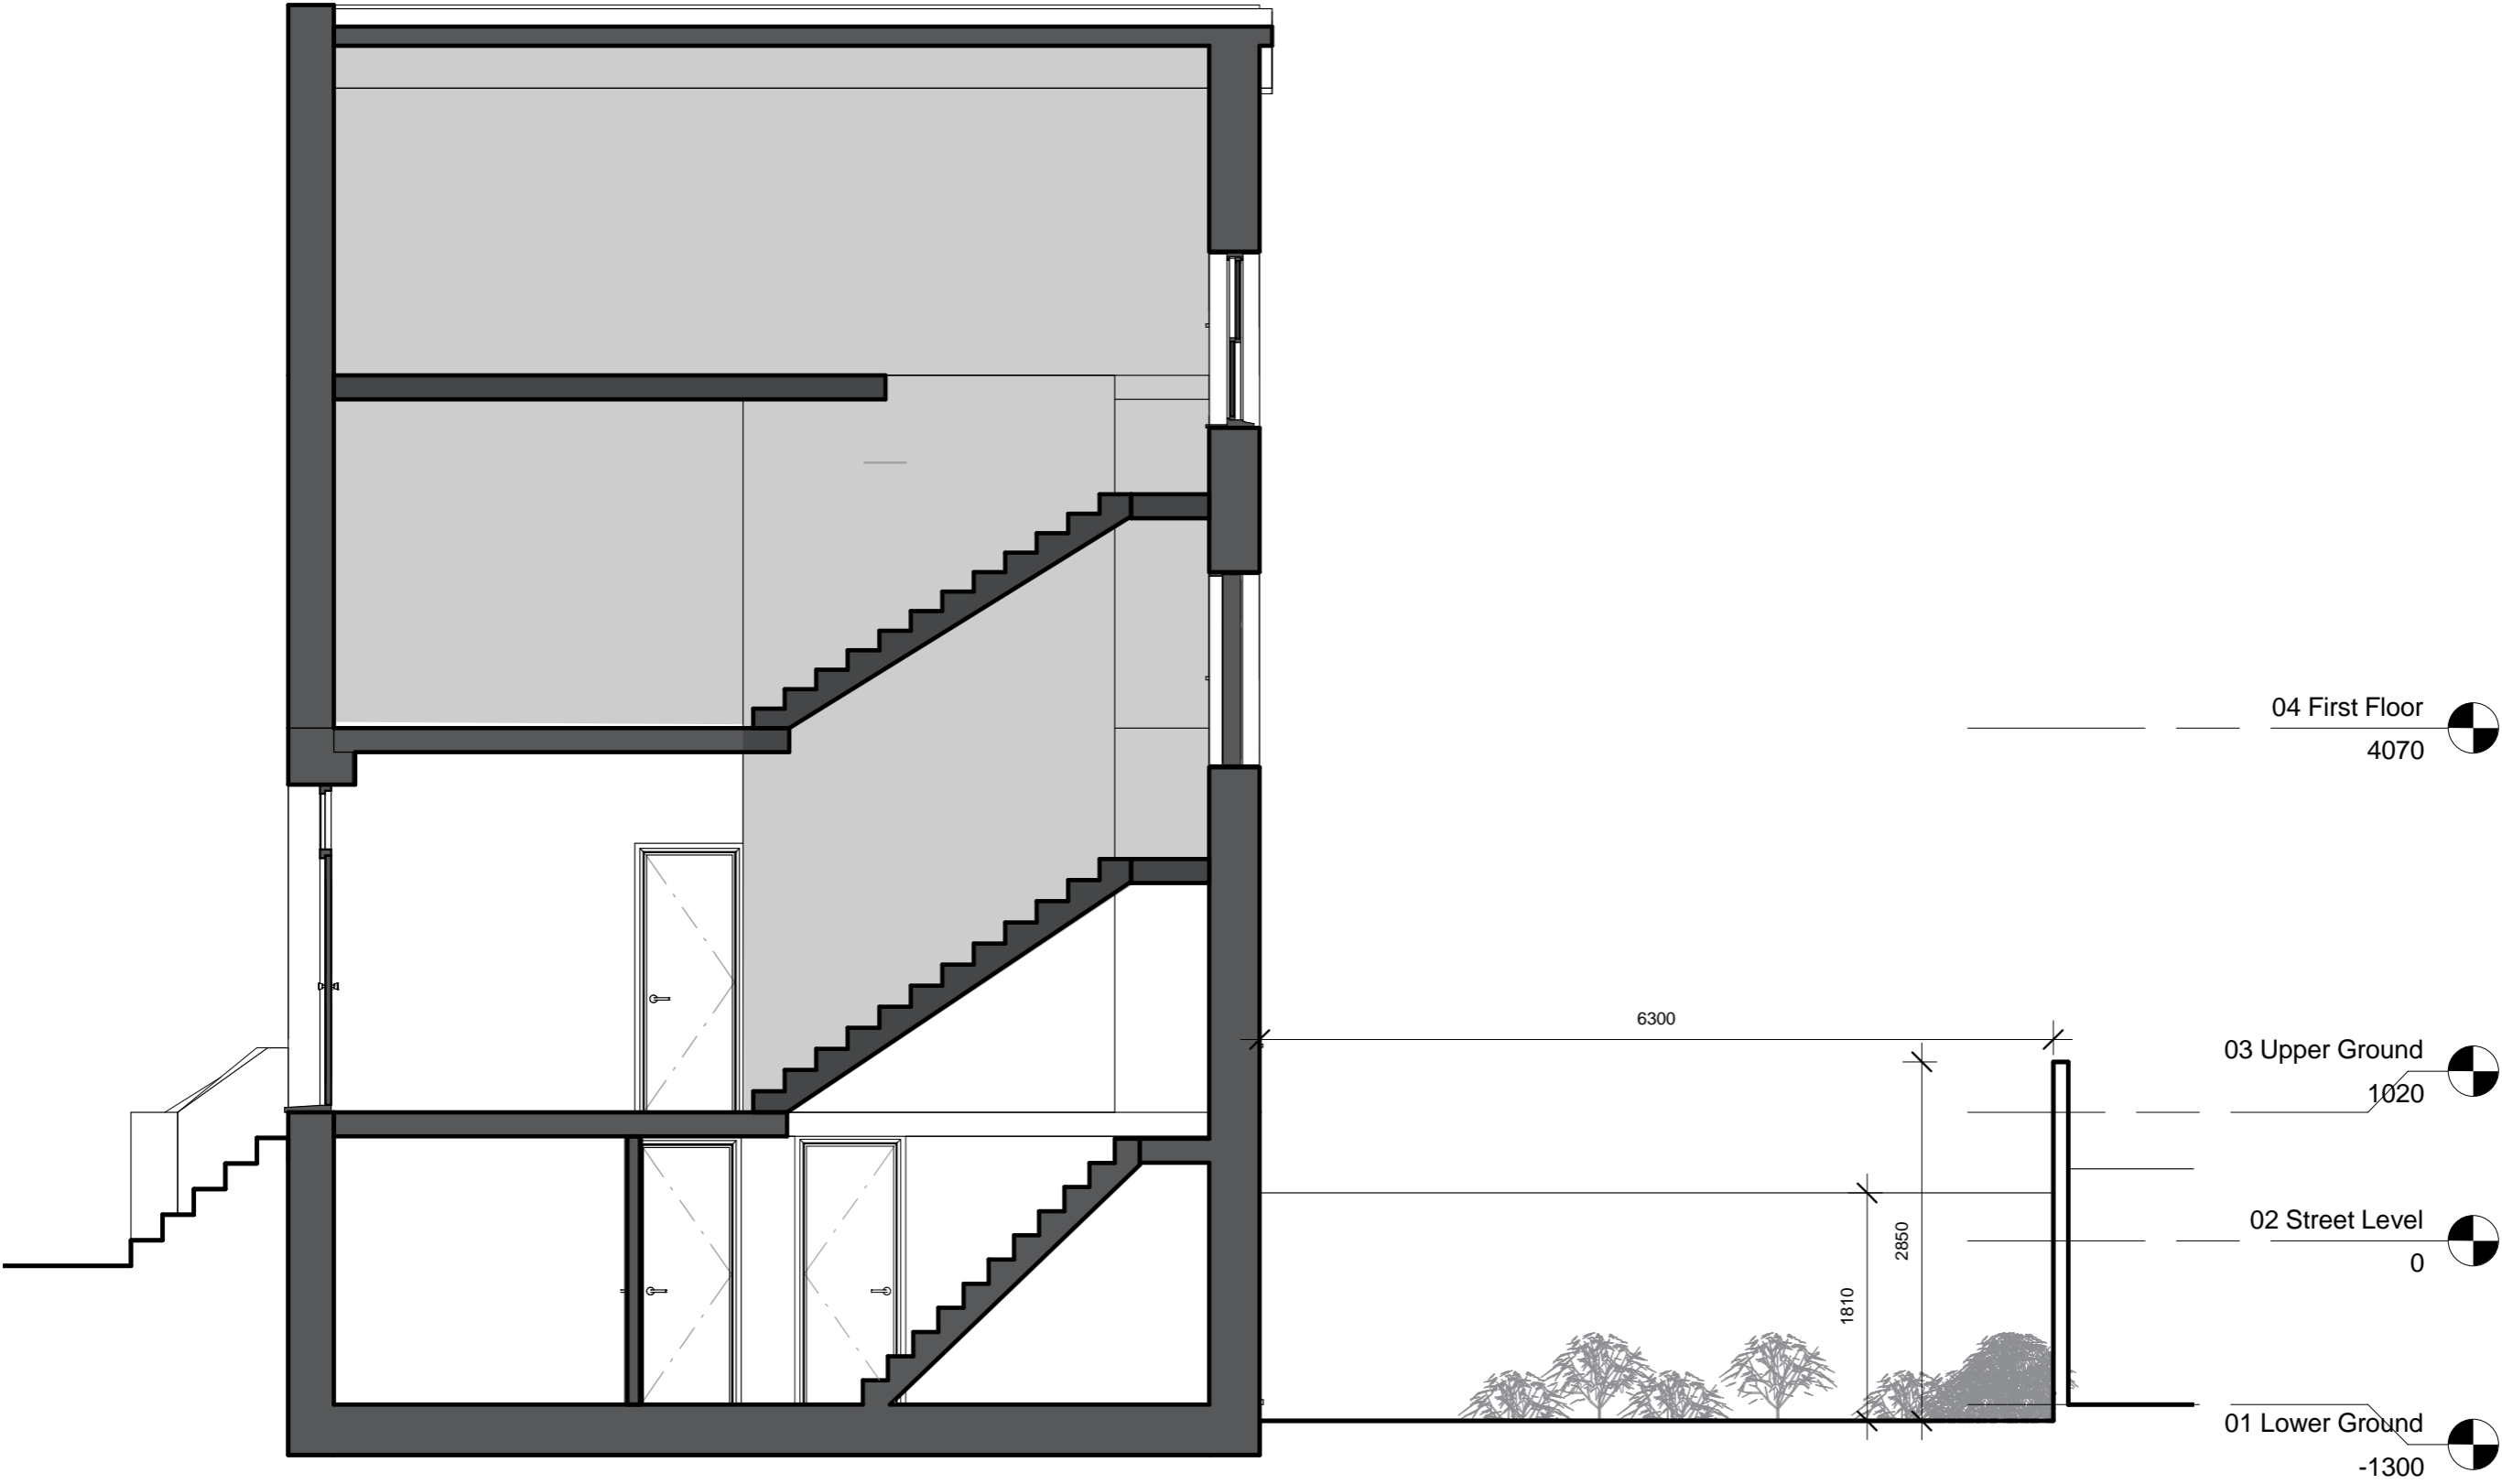

1 EXISTING LONG SECTION_A
 SCALE: 1:50 @ A3

NOTES	REVISION	DATE	AMENDMENTS
1. THIS DRAWING IS FOR INFORMATION ONLY AND IS NOT TO BE USED FOR CONSTRUCTION, MANUFACTURE OR ASSEMBLY.			
2. ALL DIMENSIONS AND SPECIFICATIONS SHOWN ARE TO BE CHECKED AND VERIFIED BY MANUFACTURER AND SUPPLIERS PRIOR TO FABRICATION OR ANY ASSEMBLY WORK.			
3. ALL SETTING-OUT DIMENSIONS ARE TO BE CHECKED AND VERIFIED BY MANUFACTURER AND SUPPLIERS PRIOR TO ANY INSTALLATION WORK AND PRIOR TO ANY ASSEMBLY WORK.			
4. THE INFORMATION ON THIS DRAWING IS THE EXCLUSIVE PROPERTY OF CARBON DESIGN ASSOCIATES. TO ANY ATTEMPT TO COPY OR REPRODUCE THE INFORMATION SHOWN IS STRICTLY PROHIBITED AND WILL RESULT IN LEGAL PROCEEDINGS AGAINST THE OFFENDING PARTY.			

carbon
 creative + boutique studio

© COPYRIGHT. ALL RIGHTS RESERVED.
 All rights reserved, including but not limited to The Copyright, Design and Patents Act 1988 DO NOT SCALE FROM THE DRAWING - ALL DIMENSIONS IN MM UNLESS OTHERWISE NOTED.
 ALL DIMENSIONS ARE SHOWN INDICATIVE ONLY AND MUST BE CONFIRMED ON SITE BY THE CONTRACTOR.
 WIDEGATE STUDIO | 23 WIDEGATE STREET | LONDON | E1 7HX | UNITED KINGDOM
 www.carbon-creative.com


PROJECT	N19 PLANNING EXTENSION PROJECT	DRAWN BY	AA	PROJECT NO.	2015_082
CLIENT	MRS. JESSICA INNOCENTI-LAMPEN + MR. FRANK LAMPEN	APPROVED		DRAWING TITLE	EXISTING LONG SECTION
STATUS	PLANNING APPLICATION SET	DATE	7 October 2015	SCALE @ A3	1:50
		DRAWING NUMBER	030	REVISION	-

04 First Floor
4070

03 Upper Ground
1020

02 Street Level
0

01 Lower Ground
-1300

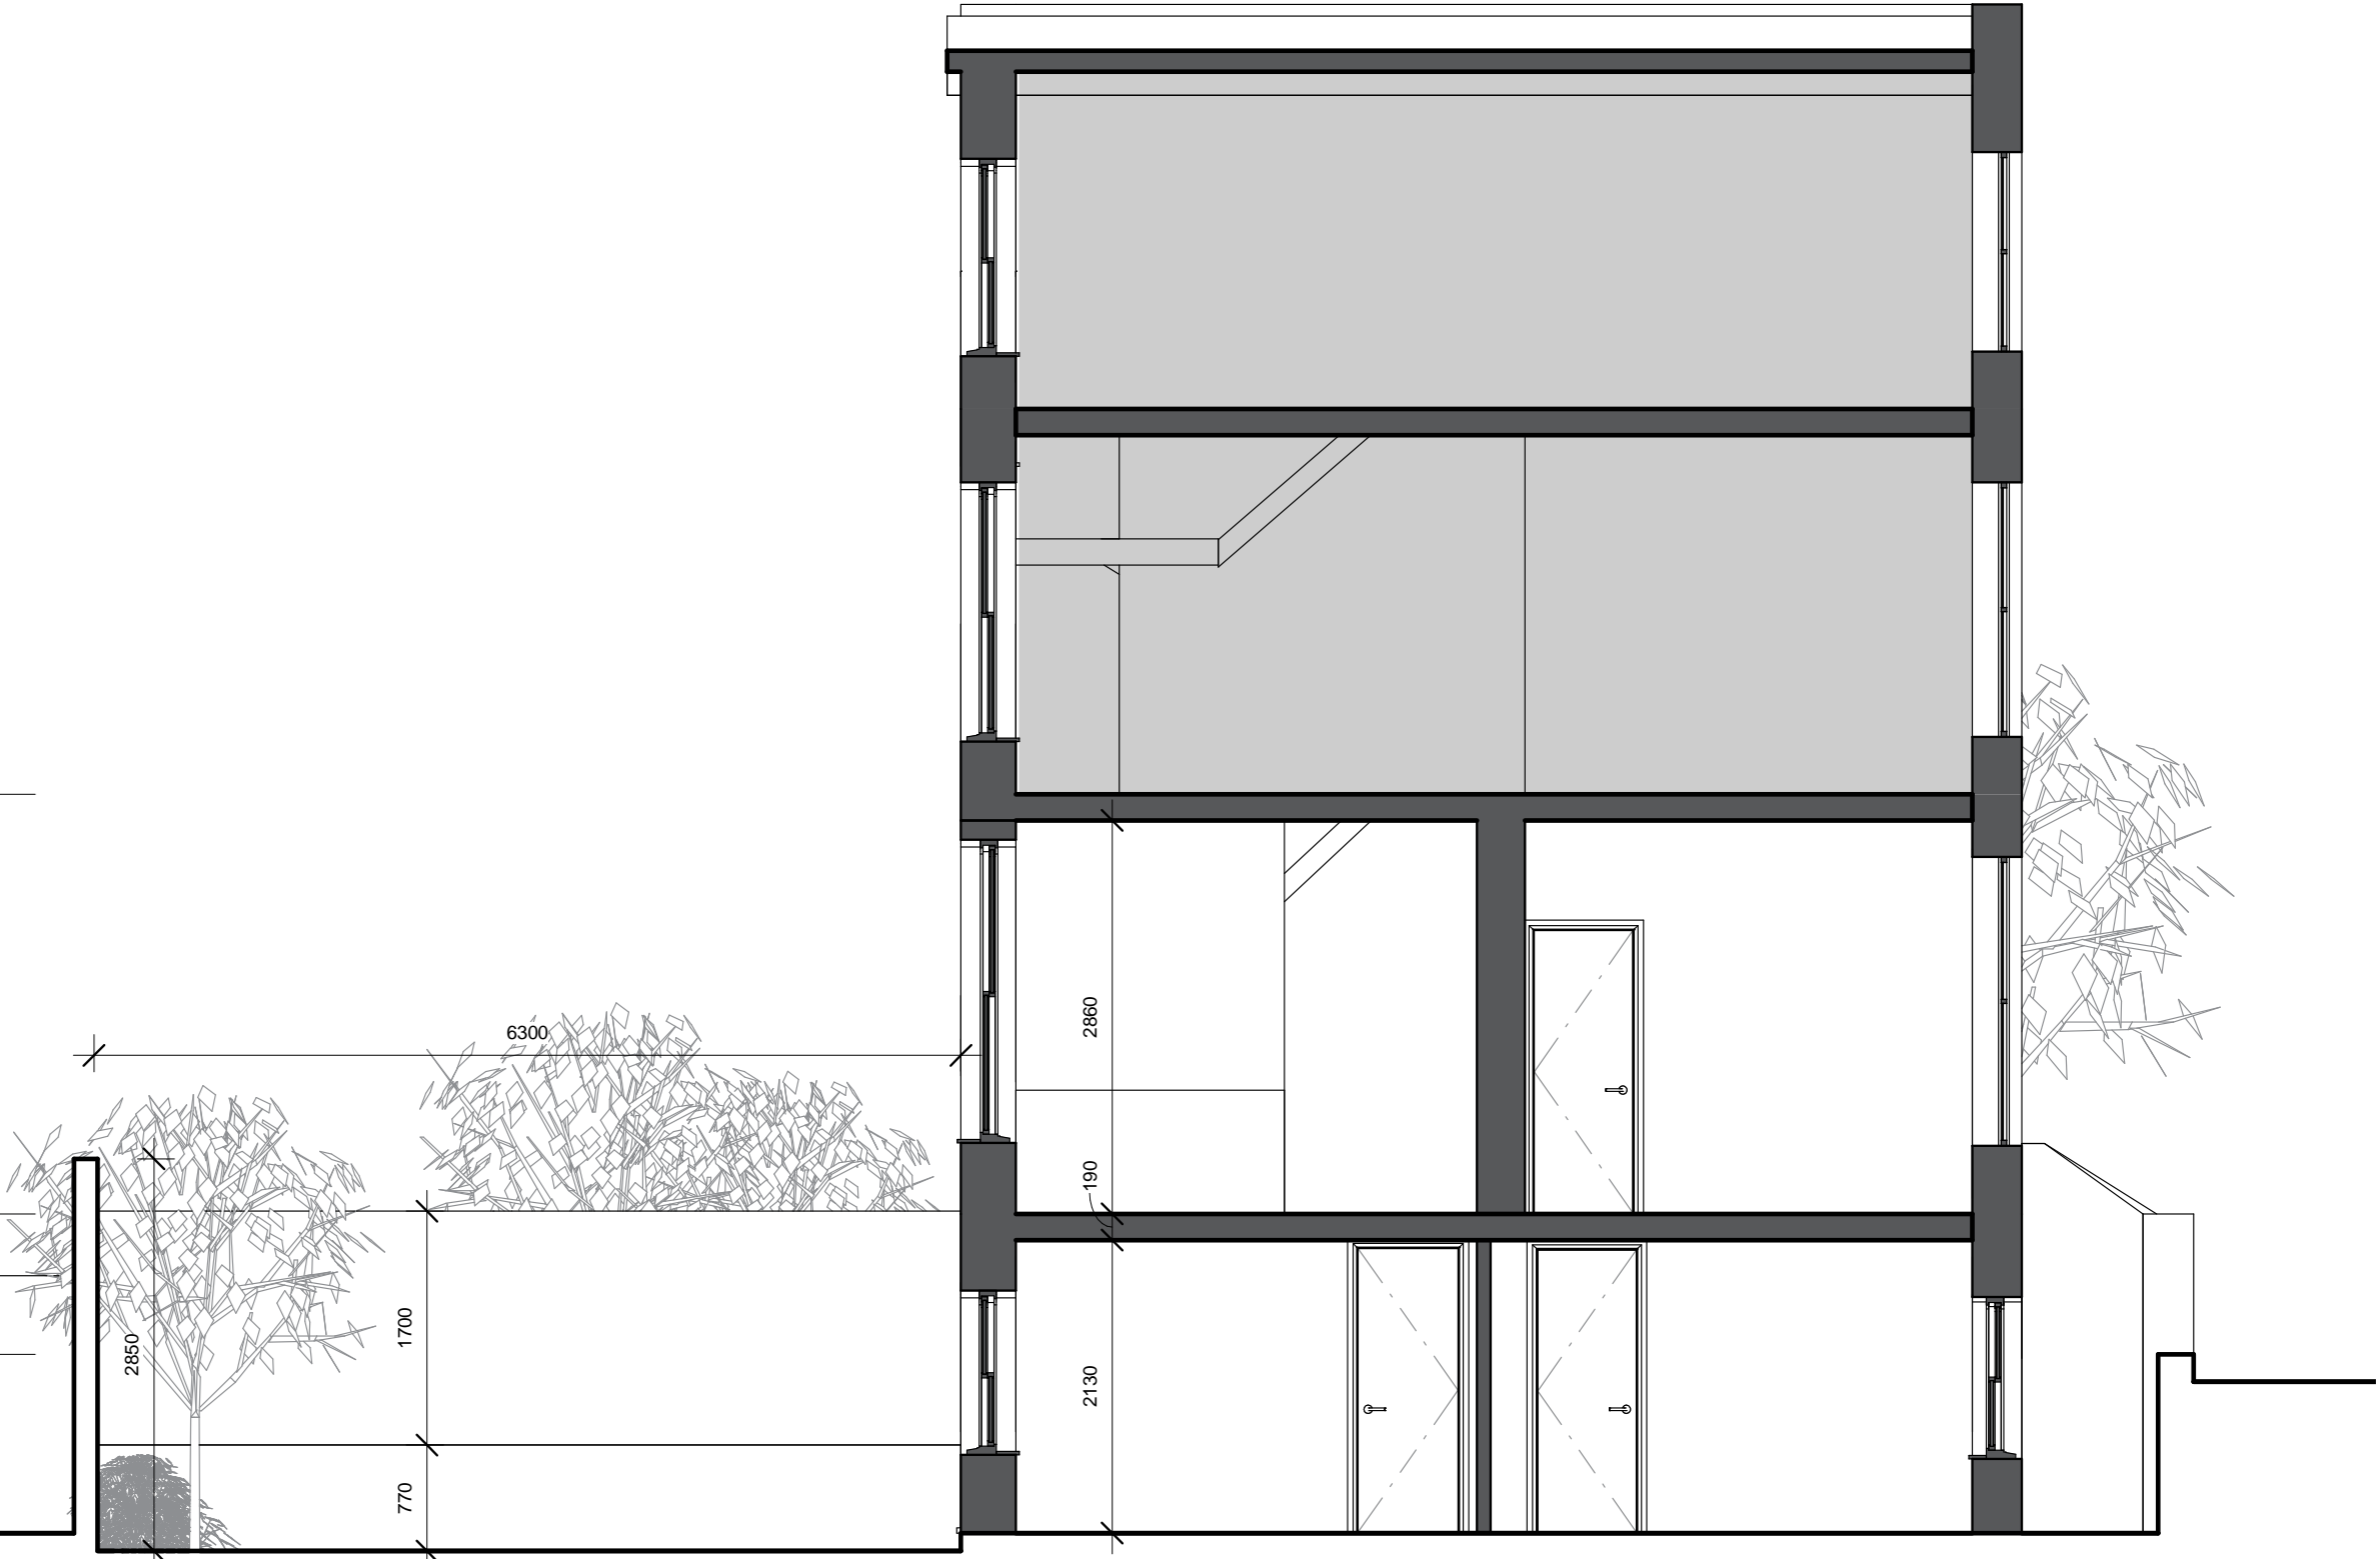

1

EXISTING LONG SECTION_B

SCALE: 1:50 @ A3

NOTES REVISION DATE AMENDMENTS

- 1. THIS DRAWING IS FOR INFORMATION ONLY AND IS NOT TO BE USED FOR CONSTRUCTION, MANUFACTURE OR ASSEMBLY.
- 2. ALL DIMENSIONS AND SPECIFICATIONS SHOWN ARE TO BE CHECKED AND VERIFIED BY MANUFACTURER AND SUPPLIERS PRIOR TO FABRICATION OR ANY ASSEMBLY WORK.
- 3. ALL SETTING-OUT DIMENSIONS ARE TO BE CHECKED AND VERIFIED BY MANUFACTURER AND SUPPLIERS PRIOR TO ANY INSTALLATION WORK AND PRIOR TO ANY ASSEMBLY WORK.
- 4. THE INFORMATION ON THIS DRAWING IS THE EXCLUSIVE PROPERTY OF CARBON DESIGN ASSOCIATES LTD. ANY ATTEMPT TO COPY OR REPRODUCE THE INFORMATION SHOWN IS STRICTLY PROHIBITED AND WILL RESULT IN LEGAL PROCEEDINGS AGAINST THE OFFENDING PARTY.

carbon
creative + boutique studio

© COPYRIGHT. ALL RIGHTS RESERVED.
All rights reserved. Including but not limited to The Copyright, Design and Patents Act 1988 DO NOT SCALE FROM THE DRAWING - ALL DIMENSIONS IN MM UNLESS OTHERWISE NOTED. ALL DIMENSIONS ARE SHOWN INDICATIVE ONLY AND MUST BE CONFIRMED ON SITE BY THE CONTRACTOR.
WIDEGATE STUDIO | 23 WIDEGATE STREET | LONDON | E1 7HX | UNITED KINGDOM
www.carbon-creative.com

PROJECT
N19 PLANNING | EXTENSION PROJECT

DRAWN BY
AA
PROJECT NO.
2015_082

CLIENT
MRS. JESSICA INNOCENTI-LAMPEN +
MR. FRANK LAMPEN

APPROVED
DRAWING TITLE

EXISTING LONG SECTION

STATUS
PLANNING APPLICATION SET
DATE
7 October 2015

SCALE @ A3
1:50

DRAWING NUMBER

REVISION
031 -