


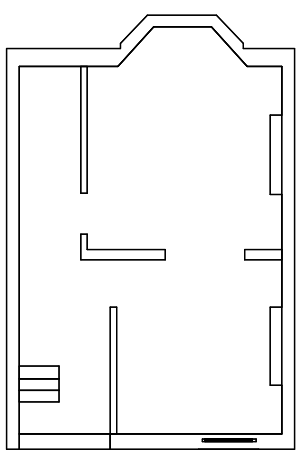


Basement




40m2 (below usable height)

Ground floor

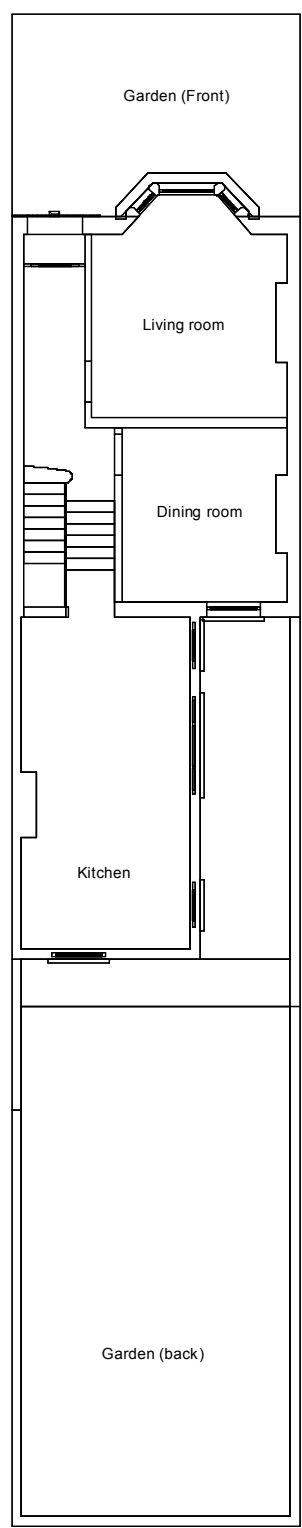


62m2

First floor

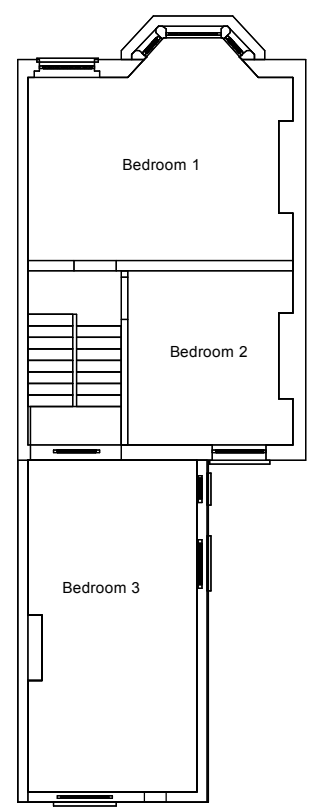

62m2


Second floor

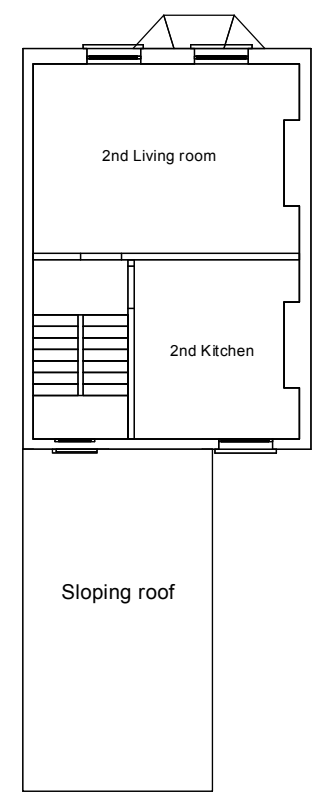

38m2


Bedroom 5/Study

Third floor

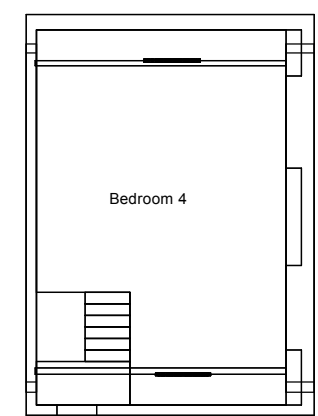

33m2

Roof

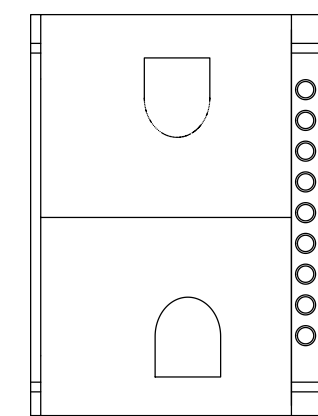

Gross internal usable space 195m2 2099 ft2

Name
Mr Thomas Schneider

Address
158 Iversion Road, NW6 2HH

Scale @ A3
1 : 150

Date
18/08/2015

Title
Existing Floor Plans

Drawing no.
01.200