



SP Proposed Site Plan 
 Scale: 1:250 @A2, 1:500 @A4

FOR PLANNING


REVISION		
no.	date	comment


29CG
 29 Compayne Gardens
 London
 NW6 3DD

title	Proposed Site Plan	rev.	-
no.	300	paper	a2, a4
scale	1:250 at A2, 1:500 at A4	by	fs
date	12.10.2015		


 Viewport Studio 

84 Great Suffolk Street
 London SE1 0BE
 United Kingdom
 viewportstudio.co.uk
 +44(0)20 7033 8763

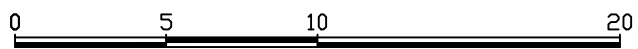

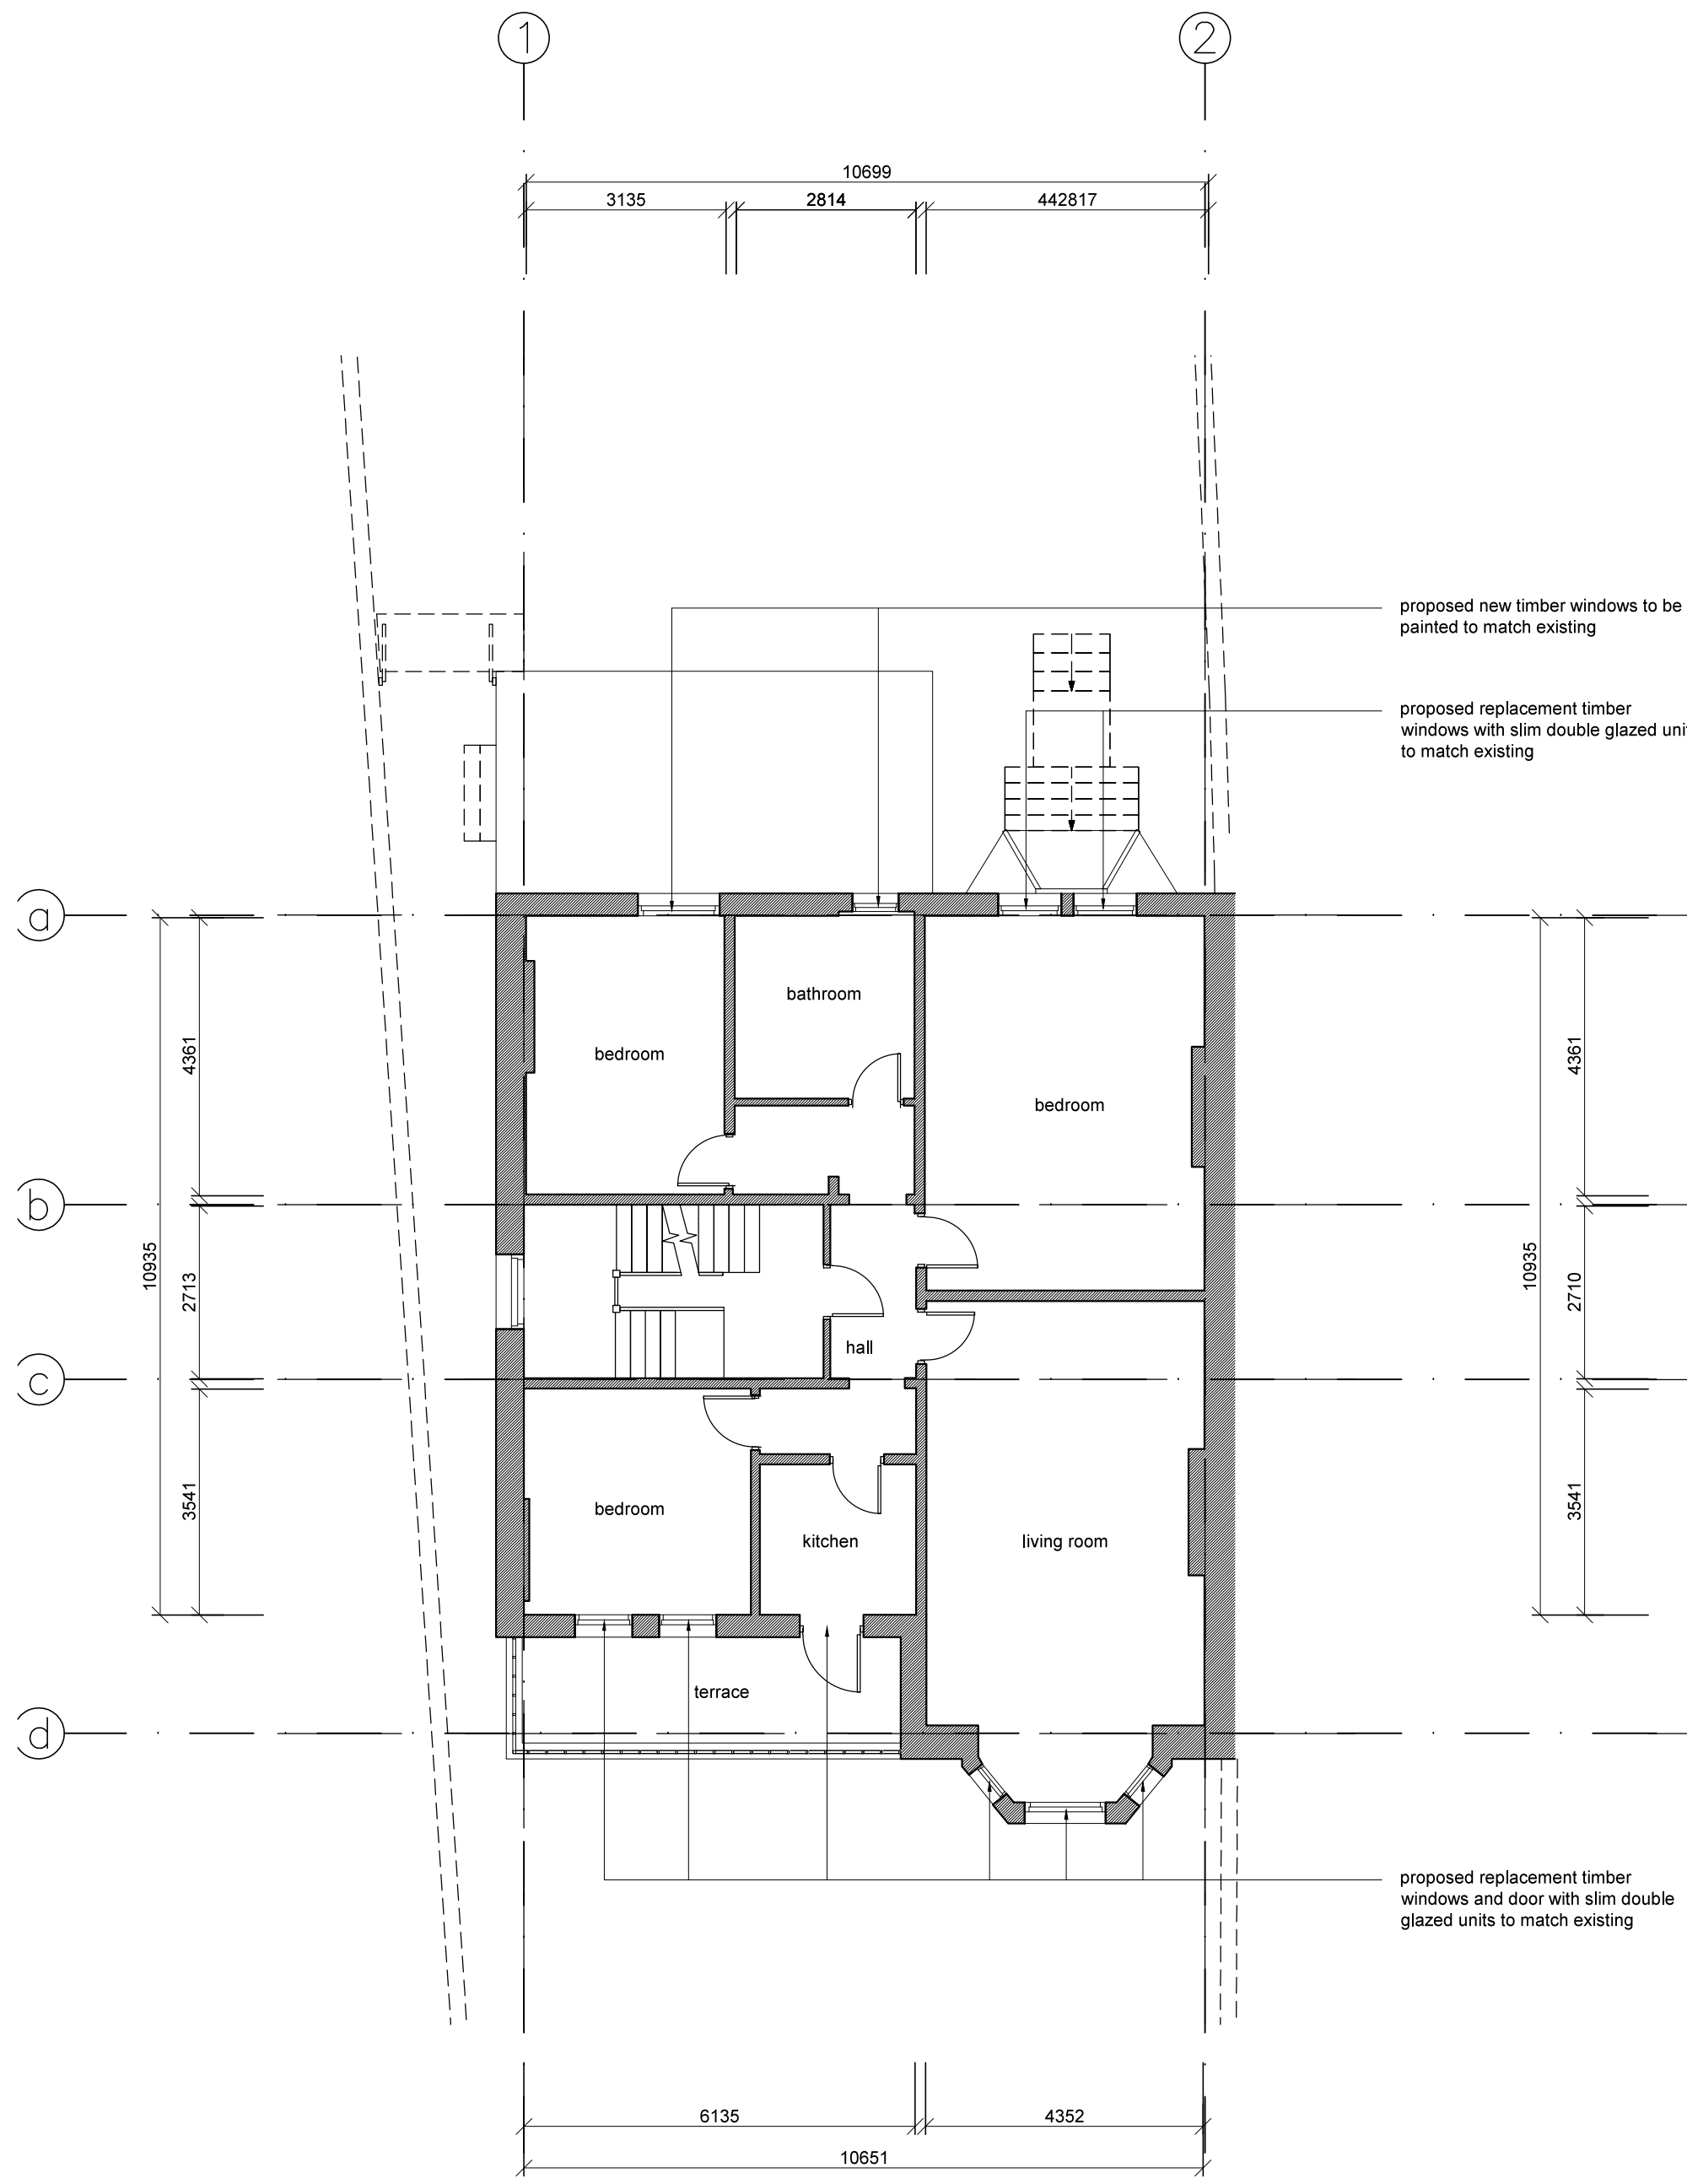

F2 Proposed Flat 2 Floor Plan (First Floor)
Scale: 1:100 @A2, 1:200 @A4

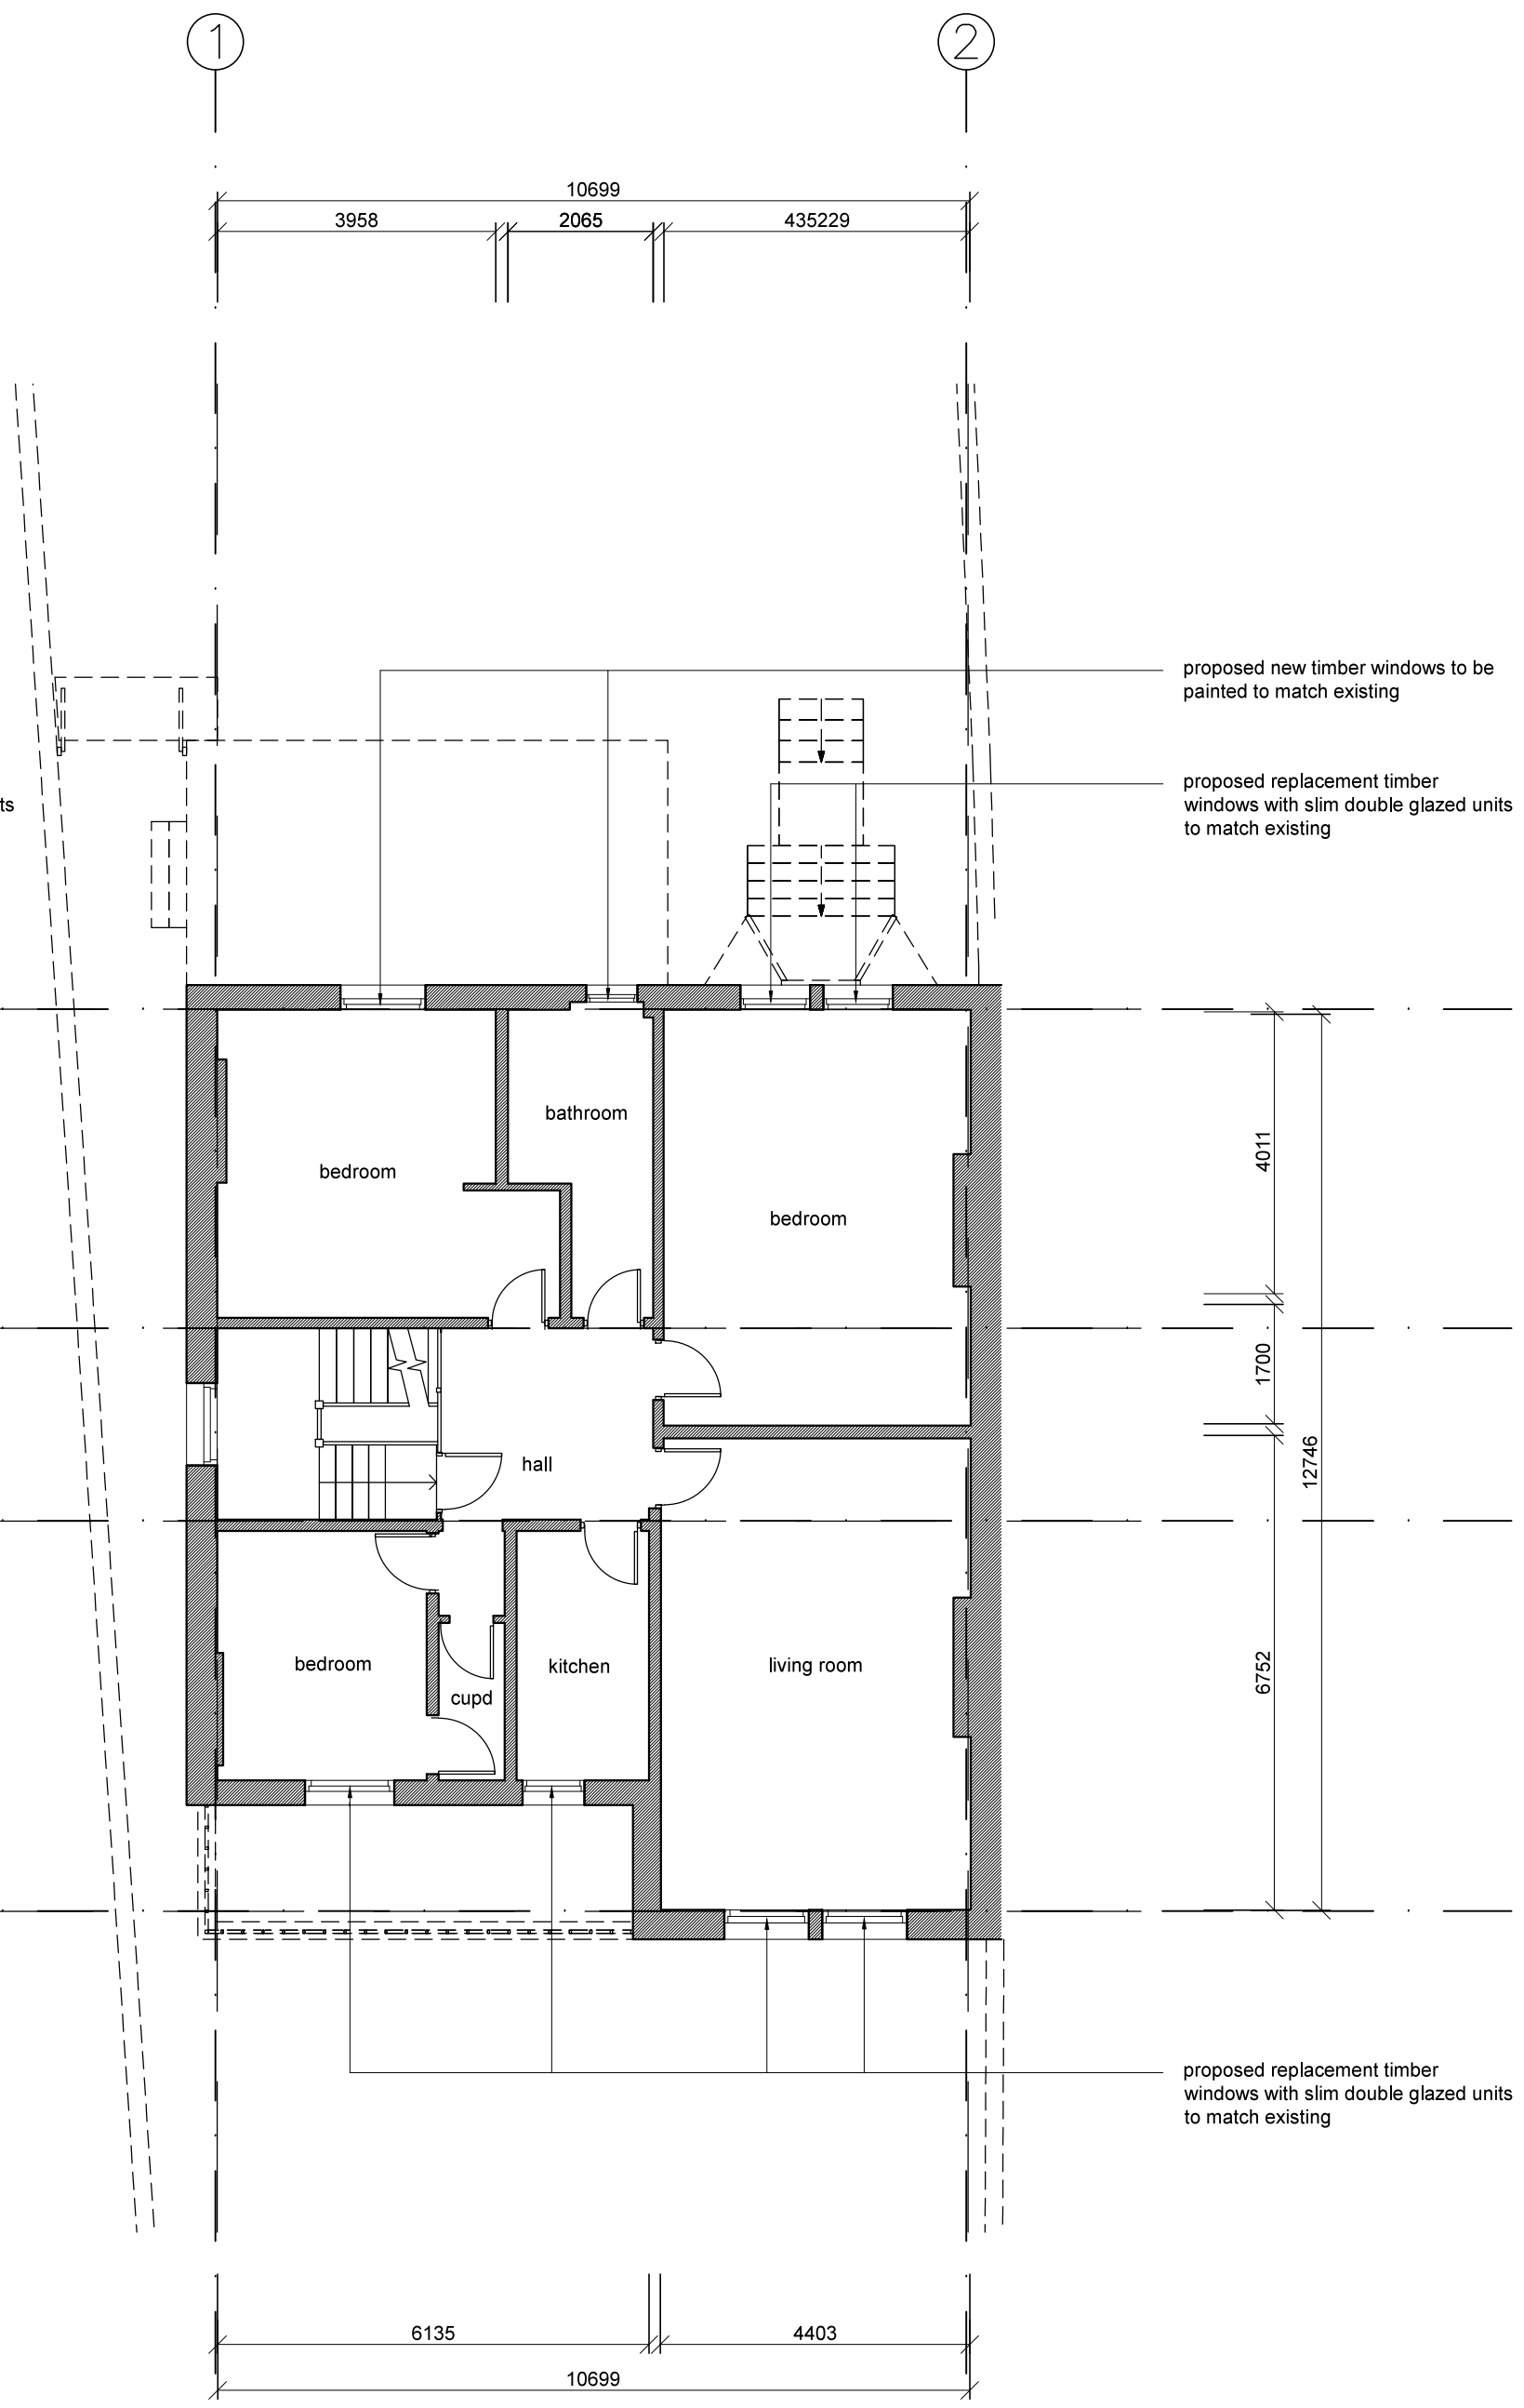

F3 Proposed Flat 3 Floor Plan (Second Floor)
Scale: 1:100 @A2, 1:200 @A4

FOR PLANNING

REVISION		
no.	date	comment

29CG
29 Compayne Gardens
London
NW6 3DD

title Proposed First and Second Floor Plans
no. 302
scale 1:100 at A2, 1:200 at A4
date 12.10.2015

rev. -
paper a2, a4
by fs

Viewport Studio

84 Great Suffolk Street
London SE1 0BE
United Kingdom
viewportstudio.co.uk
+44(0)20 7033 8763





ffl +9.95m
 RF
 proposed replacement timber windows with slim double glazed units to match existing
 ffl +7.00m
 FF
 proposed replacement timber windows and door with slim double glazed units to match existing
 ffl +3.70 m
 GF
 proposed replacement metal railings to balcony by matching ones compliant with current Building Regulations. Final height to be 1100mm from balcony FFL
 0.00 m

proposed new timber windows to be white painted to match existing
 proposed replacement timber windows with slim double glazed units to match existing
 proposed new timber windows to be white painted to match existing
 existing window to be blocked off
FLATS 2 & 3
29 COMPAYNE GARDENS

29 COMPAYNE GARDENS

31 COMPAYNE GARDENS

31 COMPAYNE GARDENS

29 COMPAYNE GARDENS

FE Proposed Front Elevation
 Scale: 1:100 @A2, 1:200 @A4

RE Proposed Rear Elevation
 Scale: 1:100 @A2, 1:200 @A4

FOR PLANNING


REVISION		
no.	date	comment

29CG 29 Compayne Gardens London NW6 3DD		
title	Proposed Front and Rear Elevations	
no.	304	rev. -
scale	1:100 at A2, 1:200 at A4	paper a2, a4
date	12.10.2015	by fs

Viewport Studio

84 Great Suffolk Street
 London SE1 0BE
 United Kingdom
 viewportstudio.co.uk
 +44(0)20 7033 8763



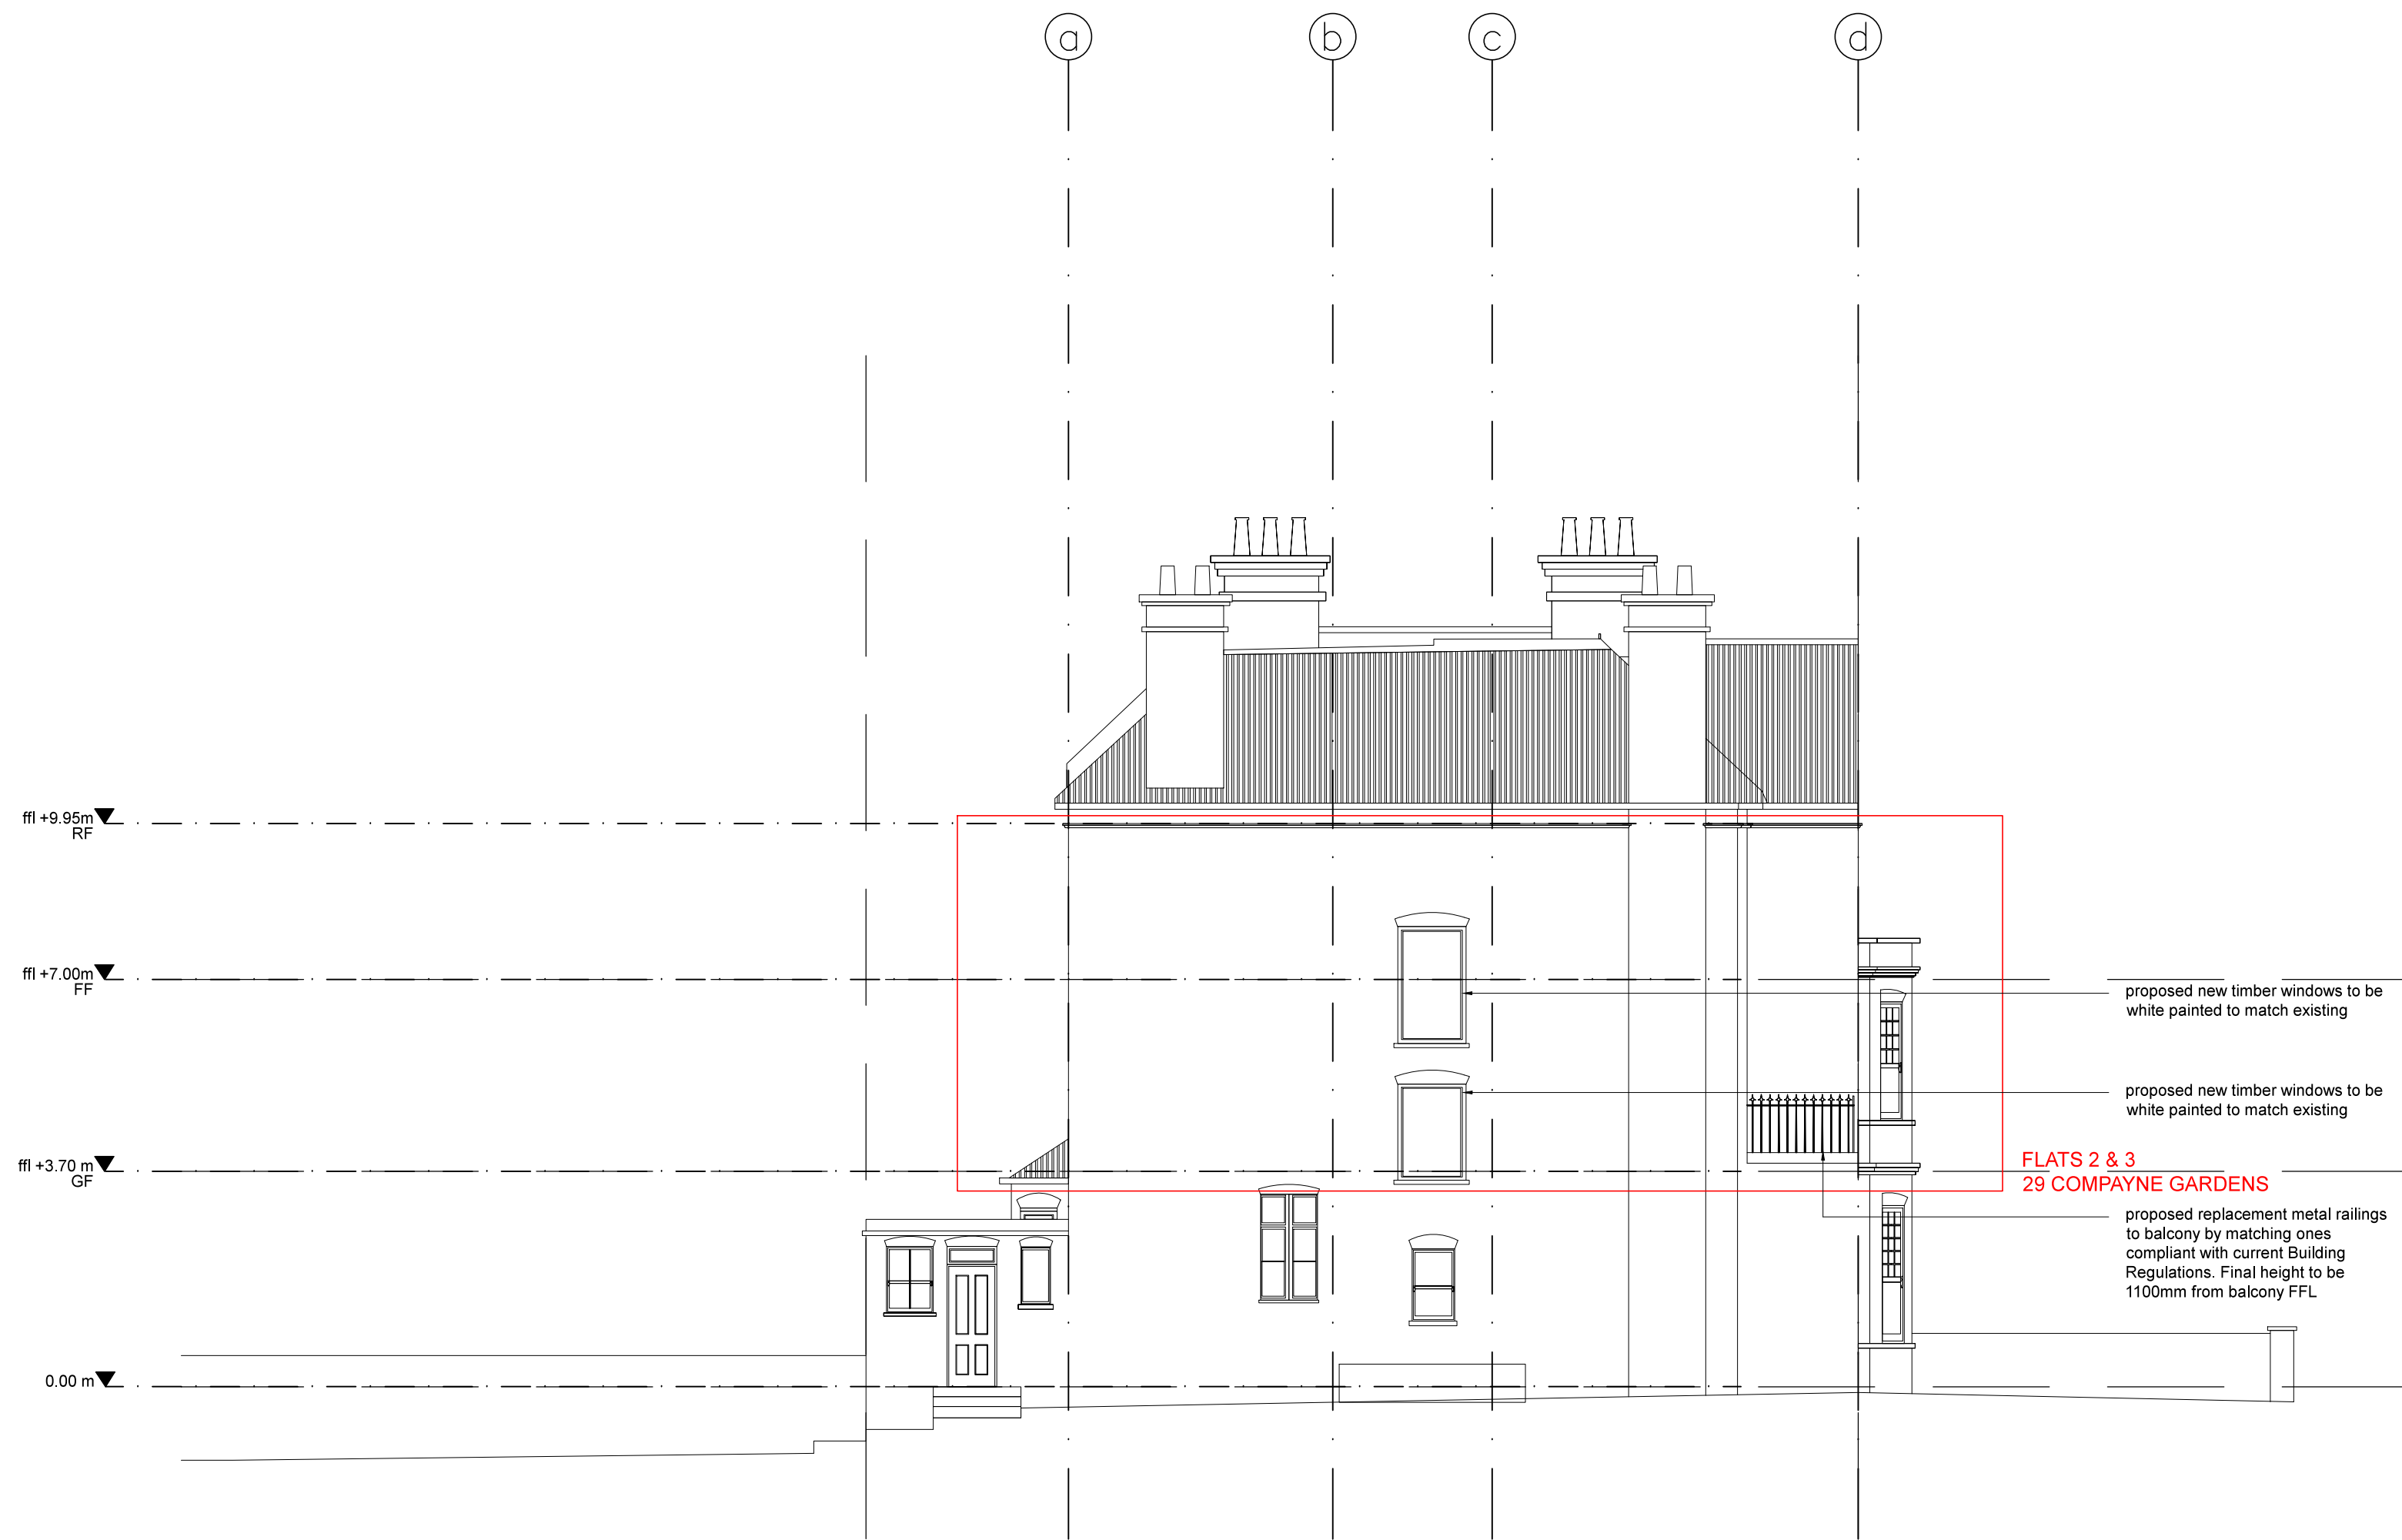

SE Proposed Side Elevation
 Scale: 1:100 @A2, 1:200 @A4

FOR PLANNING

REVISION		
no.	date	comment

29CG 29 Compayne Gardens London NW6 3DD			
title	Proposed Side Elevation	rev.	-
no.	305	paper	a2, a4
scale	1:100 at A2, 1:200 at A4	by	fs
date	12.10.2015		



84 Great Suffolk Street
 London SE1 0BE
 United Kingdom
 viewportstudio.co.uk
 +44(0)20 7033 8763

