

Notes


These drawings are strictly copyright and are not to be used, printed or copied in any form unless expressly permitted by ASB Architects. Any scale indicated on the drawing is only correct provided the drawing is printed at the original "Sheet Size" field. This is typically A1 or A3, printed without reduction, @ 100%

This drawing may include information shown in colour as indicated by the "Printing" field. If the drawing is received incorrectly please refer to the sender or Architects.

Do not scale from these drawings. Refer to figured dimensions only and, where these are missing or cannot be inferred from the given dimensions, refer to the Architect for instruction.

Inform the Architect as soon as possible of any discrepancies found on site.


This drawing is to be read in conjunction with the structural engineers' drawings, all other layout and detail drawings together with the Schedule of Works and Specification.

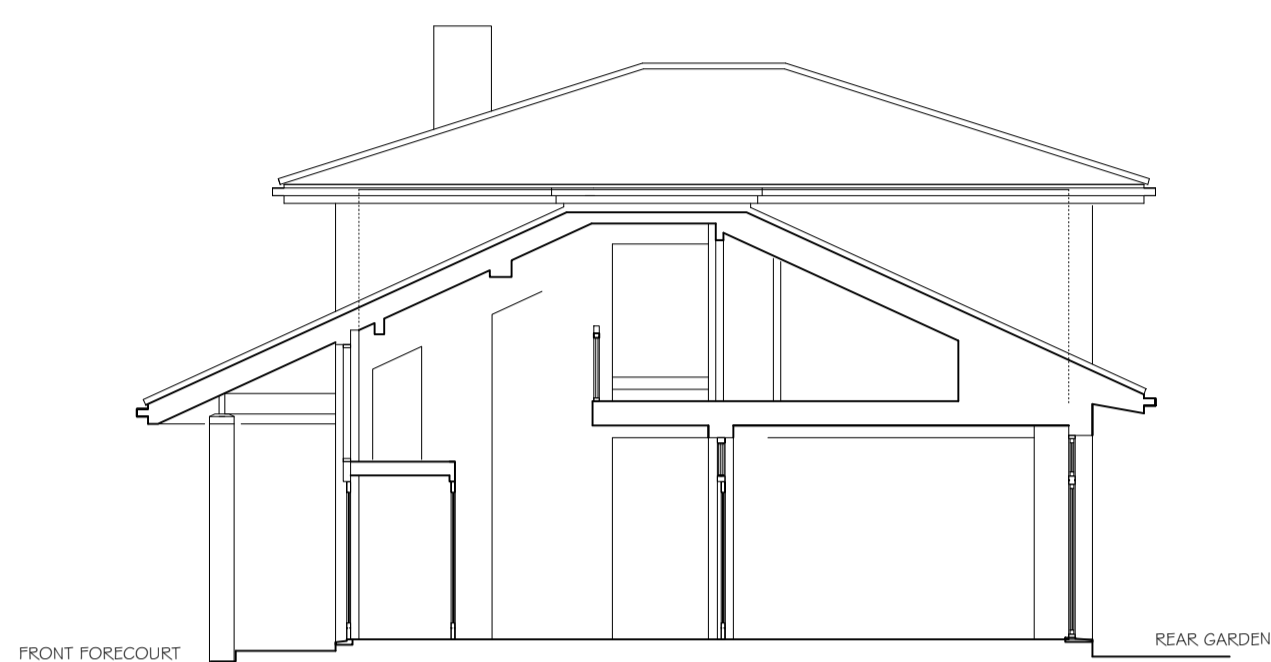

SECTION A - A  
EXISTING SECTION A - A




WEST ELEVATION  
EXISTING WEST ELEVATION

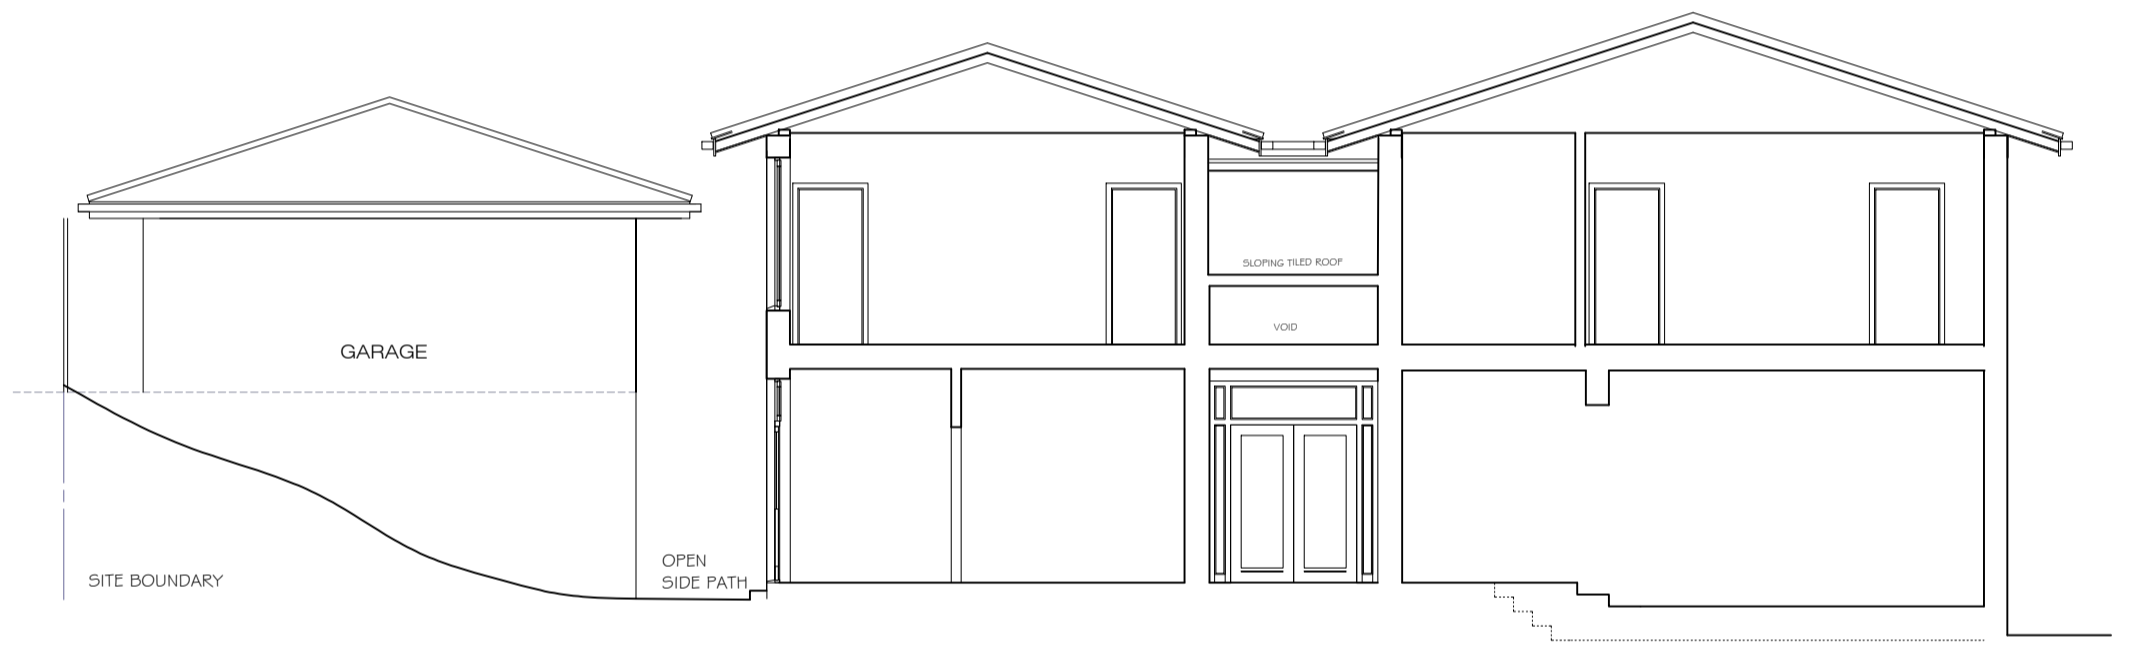

SECTION B - B  
EXISTING SECTION B - B




NORTH ELEVATION  
EXISTING NORTH ELEVATION

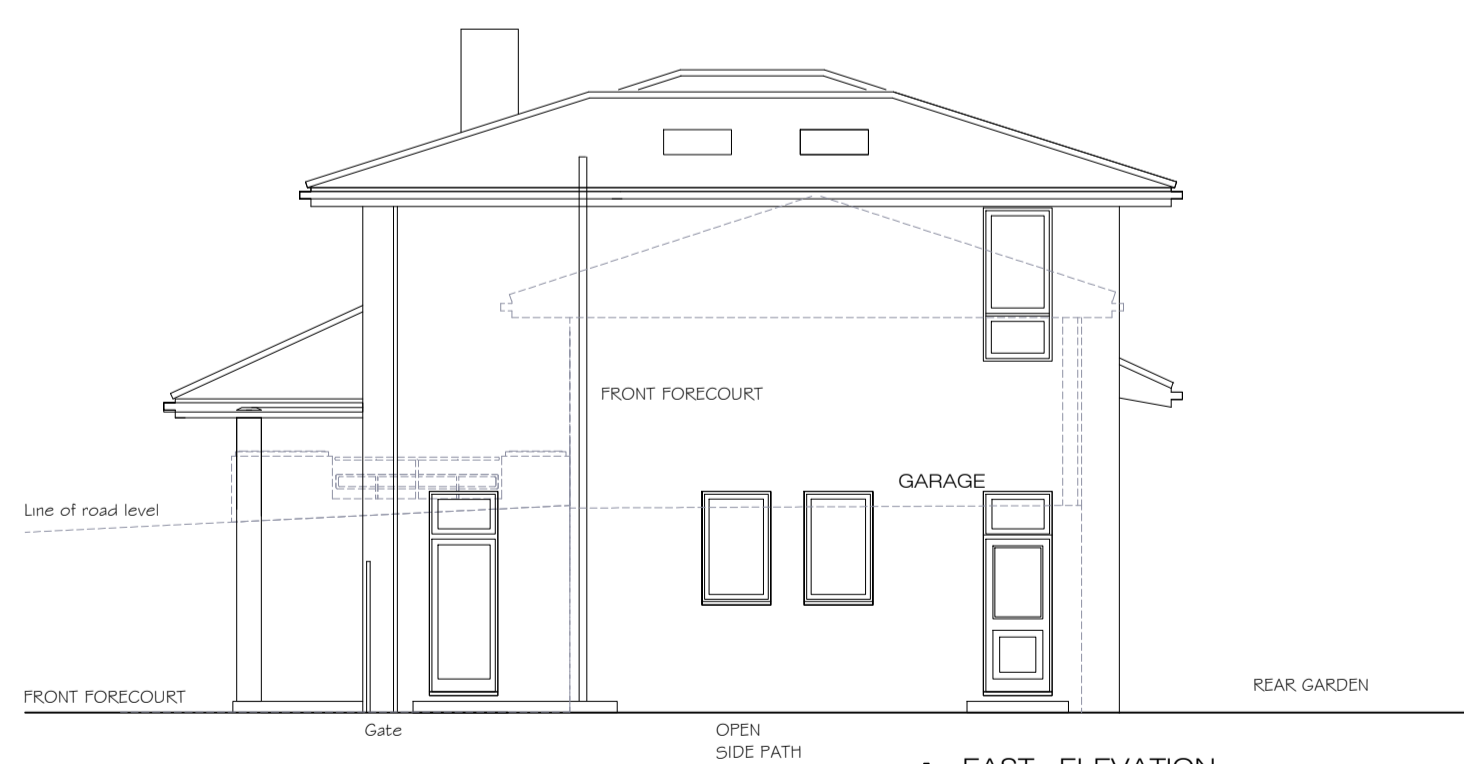

EAST ELEVATION  
EXISTING EAST ELEVATION



SOUTH ELEVATION  
EXISTING SOUTH ELEVATION

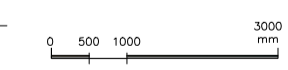

REVISION
PLANNING SET Date 18 AUGUST 2015

Rev. Date	Notes

<b>ASB ARCHITECTS</b>	
215 West End Lane West Hampstead London NW6 1XJ T: 020 7431 5221 F: 02074315114 E: amos@asbarchitects.com	
Project	<b>20 HIGHFIELDS GROVE LONDON N6 6HN</b>
Drawing	<b>EXISTING ELEVATIONS &amp; SECTIONS</b>
Dwg status	-
Date ©	<b>AUGUST 2015</b>
Project Ref	<b>299/A1</b>
Printing	-
SCALE	<b>1: 100</b>
Sheet size	<b>A1</b>
Drg No	<b>07</b>
Rev.	