



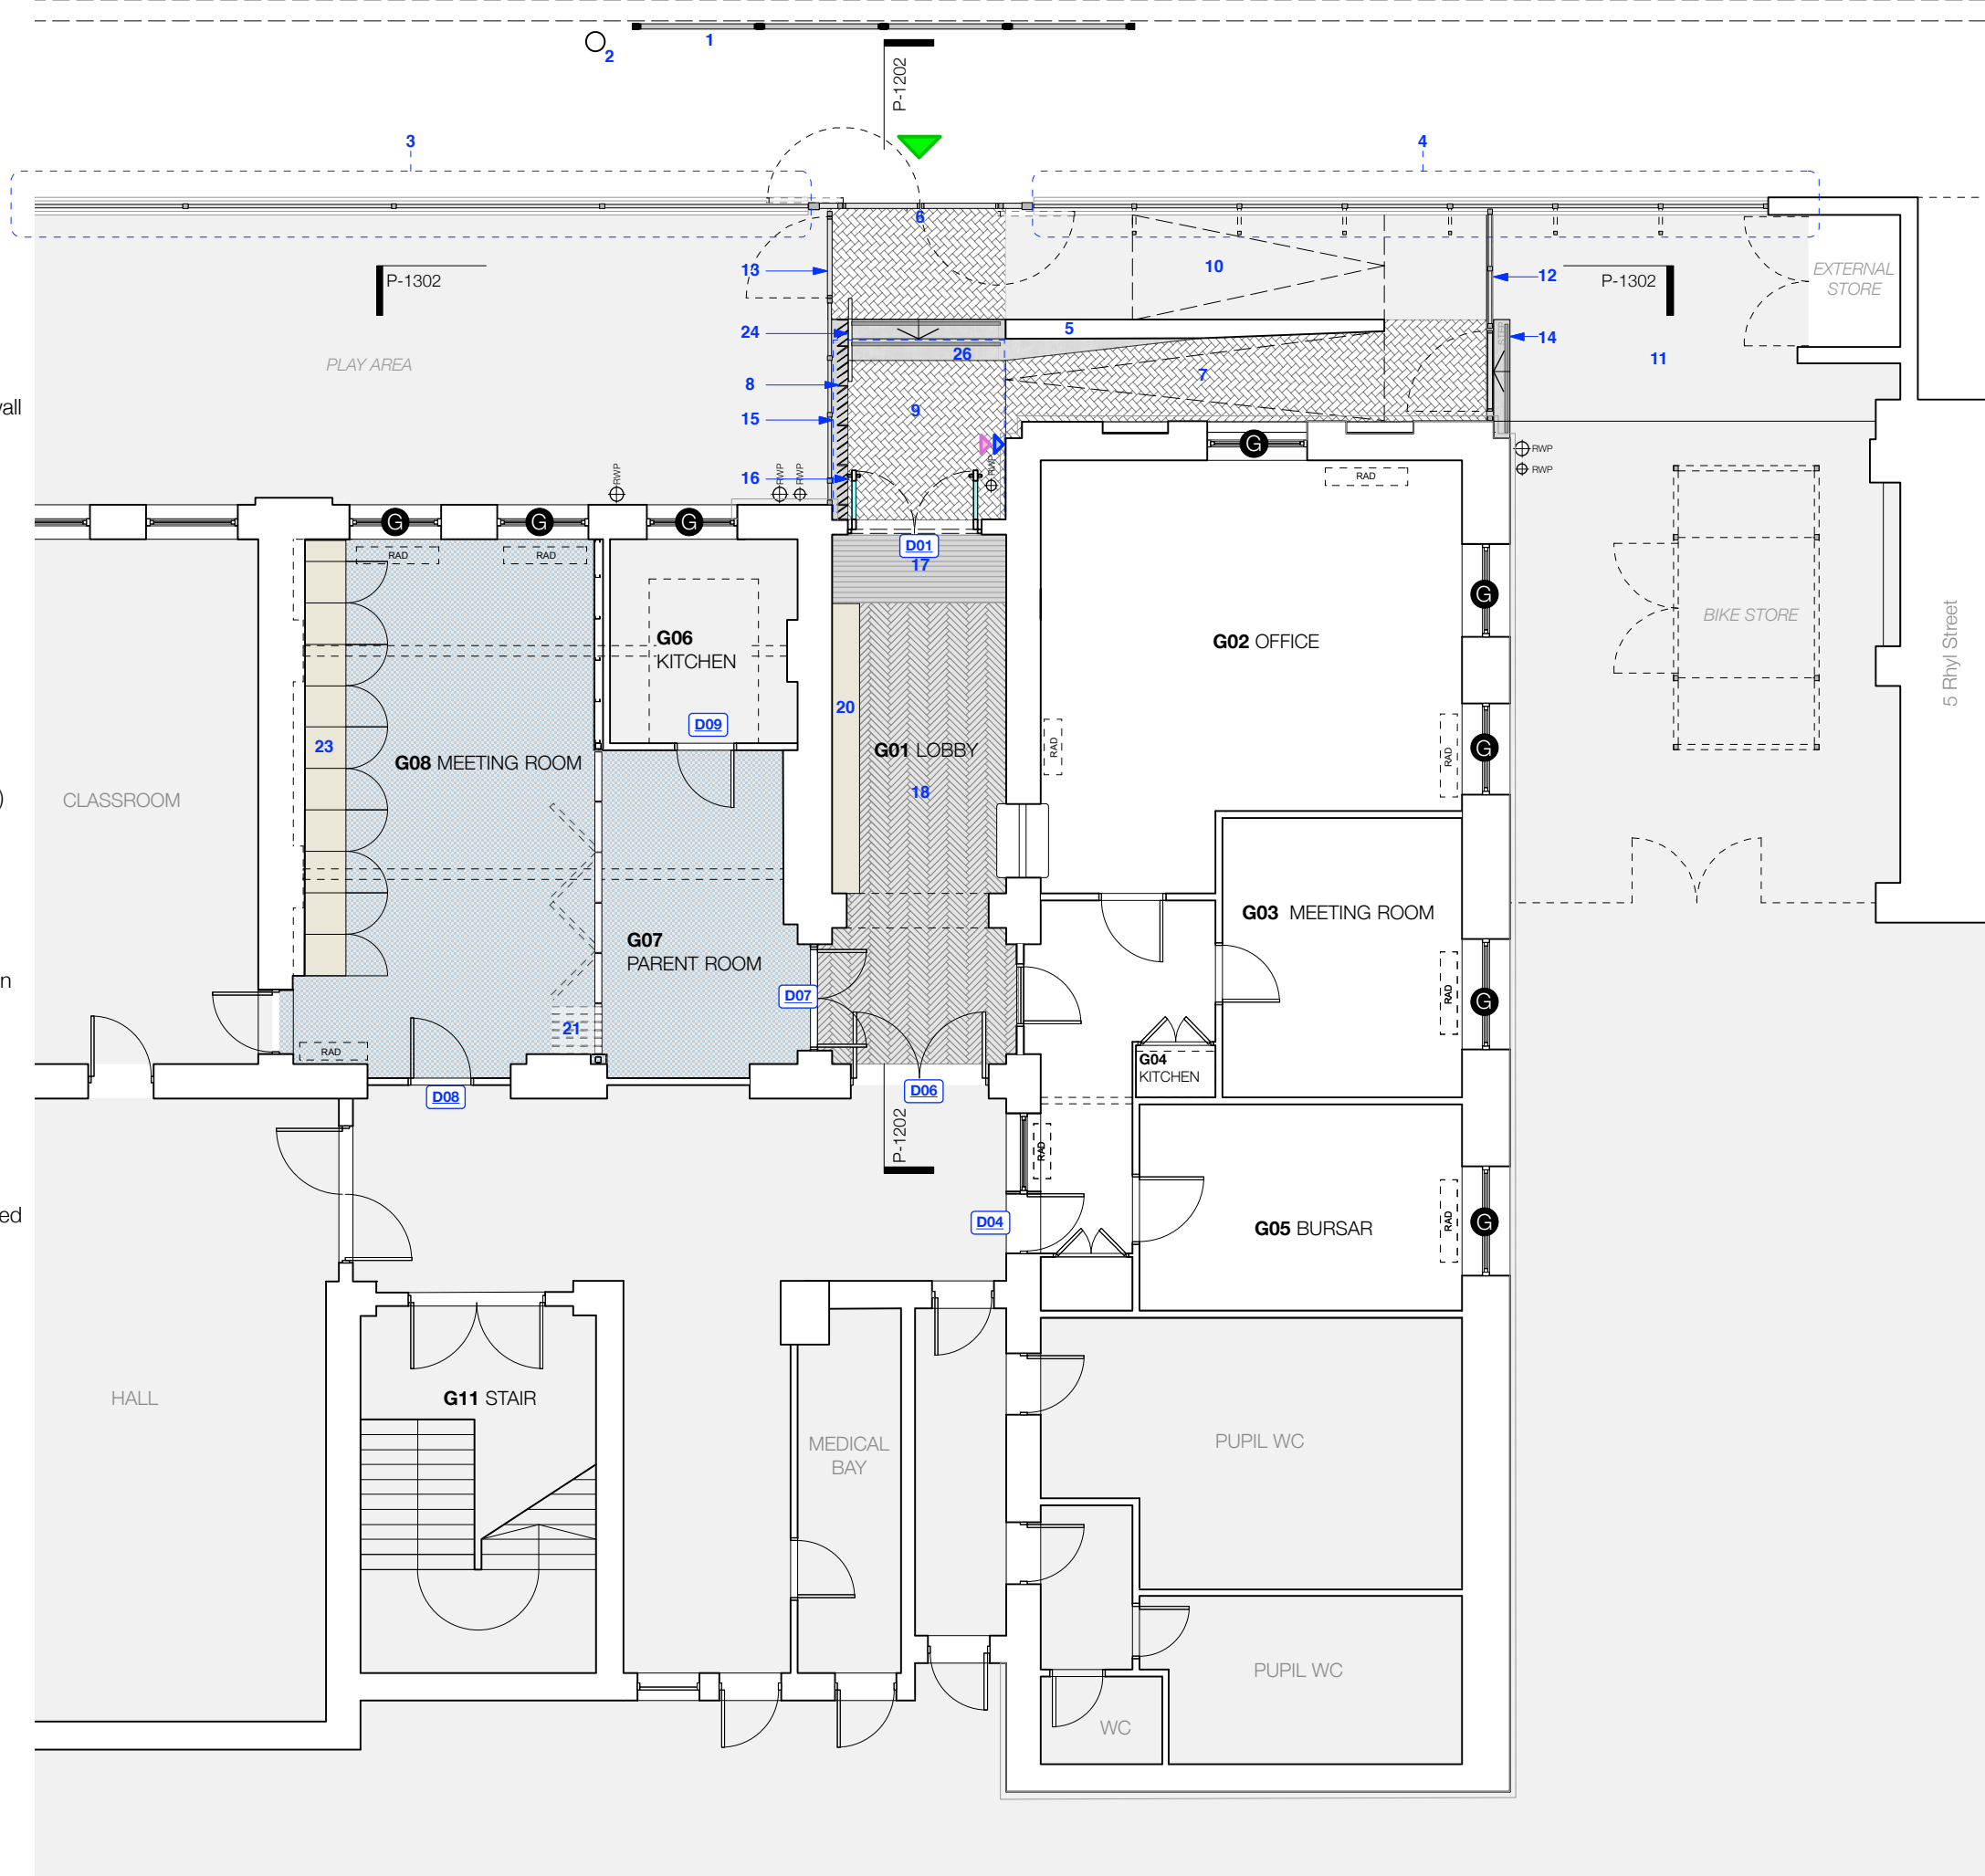


-  Main Entrance
-  Entrance Security Buzzer (door power assist button)
-  Rainwater Pipes
-  Indicative Level
(note-levels use lobby as datum +0.00)
-  Aluminium framed secondary glazing
- 1 Security barrier
- 2 Lamp post
- 3 Railings with urn finials and low brick wall
- 4 Railings with low brick wall
- 5 Low concrete support wall
- 6 Entrance gates - re-configured and re-hung to allow one leaf to swing outwards and one to swing inwards
- 7 Brick finish to ramp
- 8 Steel 'Fin' Balustrade
- 9 Brick Pavers
- 10 Tarmac (new)
- 11 Tarmac (existing)
- 12 Painted steel fence and gate
- 13 Painted gate
- 14 Step for maintenance access / staff access to bike store (gate lockable)
- 15 Cantilevering Entrance Canopy (dotted)
- 16 New timber framed glazed doors.
- 17 Entrance barrier matting
- 18 Timber parquet flooring
- 19 -
- 20 Timber bench
- 21 Sliding folding screen with solid partition above. Steel frame supported from existing footings and existing first floor supports above - high level picture rail retained and scribed around.
- 22 -
- 23 Storage
- 24 Painted steel handrail
- 25 -
- 26 Concrete steps with recessed rubberised nosing strips



Rhyll Primary School
 Job
 For Planning Approval
 status

All dimensions to be checked on site

Levels are not co-ordinated to Ordnance Survey standards and are indicated for guidance using the lobby floor as a datum +0.00

- notes
- 06.02.15 planning issue
 - 26.05.15 planning revA
 - 20.07.15 planning revB
 - 11.09.15 planning revC

rev

GA Ground Floor Plan
 Proposed
 title

1403_P_1102
 drawing number

1/100 A/3

