


KEY

- 1. Existing roof tiles
- 2. Existing SVP
- 3. Existing facing brickwork
- 4. Existing glazed roof
- 5. Existing upvc framed opening windows or doors
- 6. Existing garden fence or wall
- 7. Existing gutter
- 8. Existing chimney
- 9. Existing pararet
- 10.Existing timber sash window
- 11.Existing roof window
- 12.Existing white render finish
- 13.Lead flashing
- 14.Existing Rain water down pipe
- 15. Existing garage
- 16. Existing roof dormer with glazed side lights
- 17. Proposed glazed timber door to match existing
- 18. Proposed fixed glazed lights
- 19. Proposed opening windows (to match existing)
- 20. Proposed roof light
- 21. Proposed rain water down pipe
- 22. Proposed gutter / down pipe
- 23. Proposed tiles to vertical face (to match existing)
- 24. Proposed white render finish (to match existing)
- 25. Proposed slate roof tiles
- 26. Proposed glazed door
- 27. Proposed glazed circulaire opaque window
- 28. Proposed timber sash window
- 29. Proposed porch
- 30. Proposed green seduim roof
- 31. Proposed slate roof tiles on vertical face

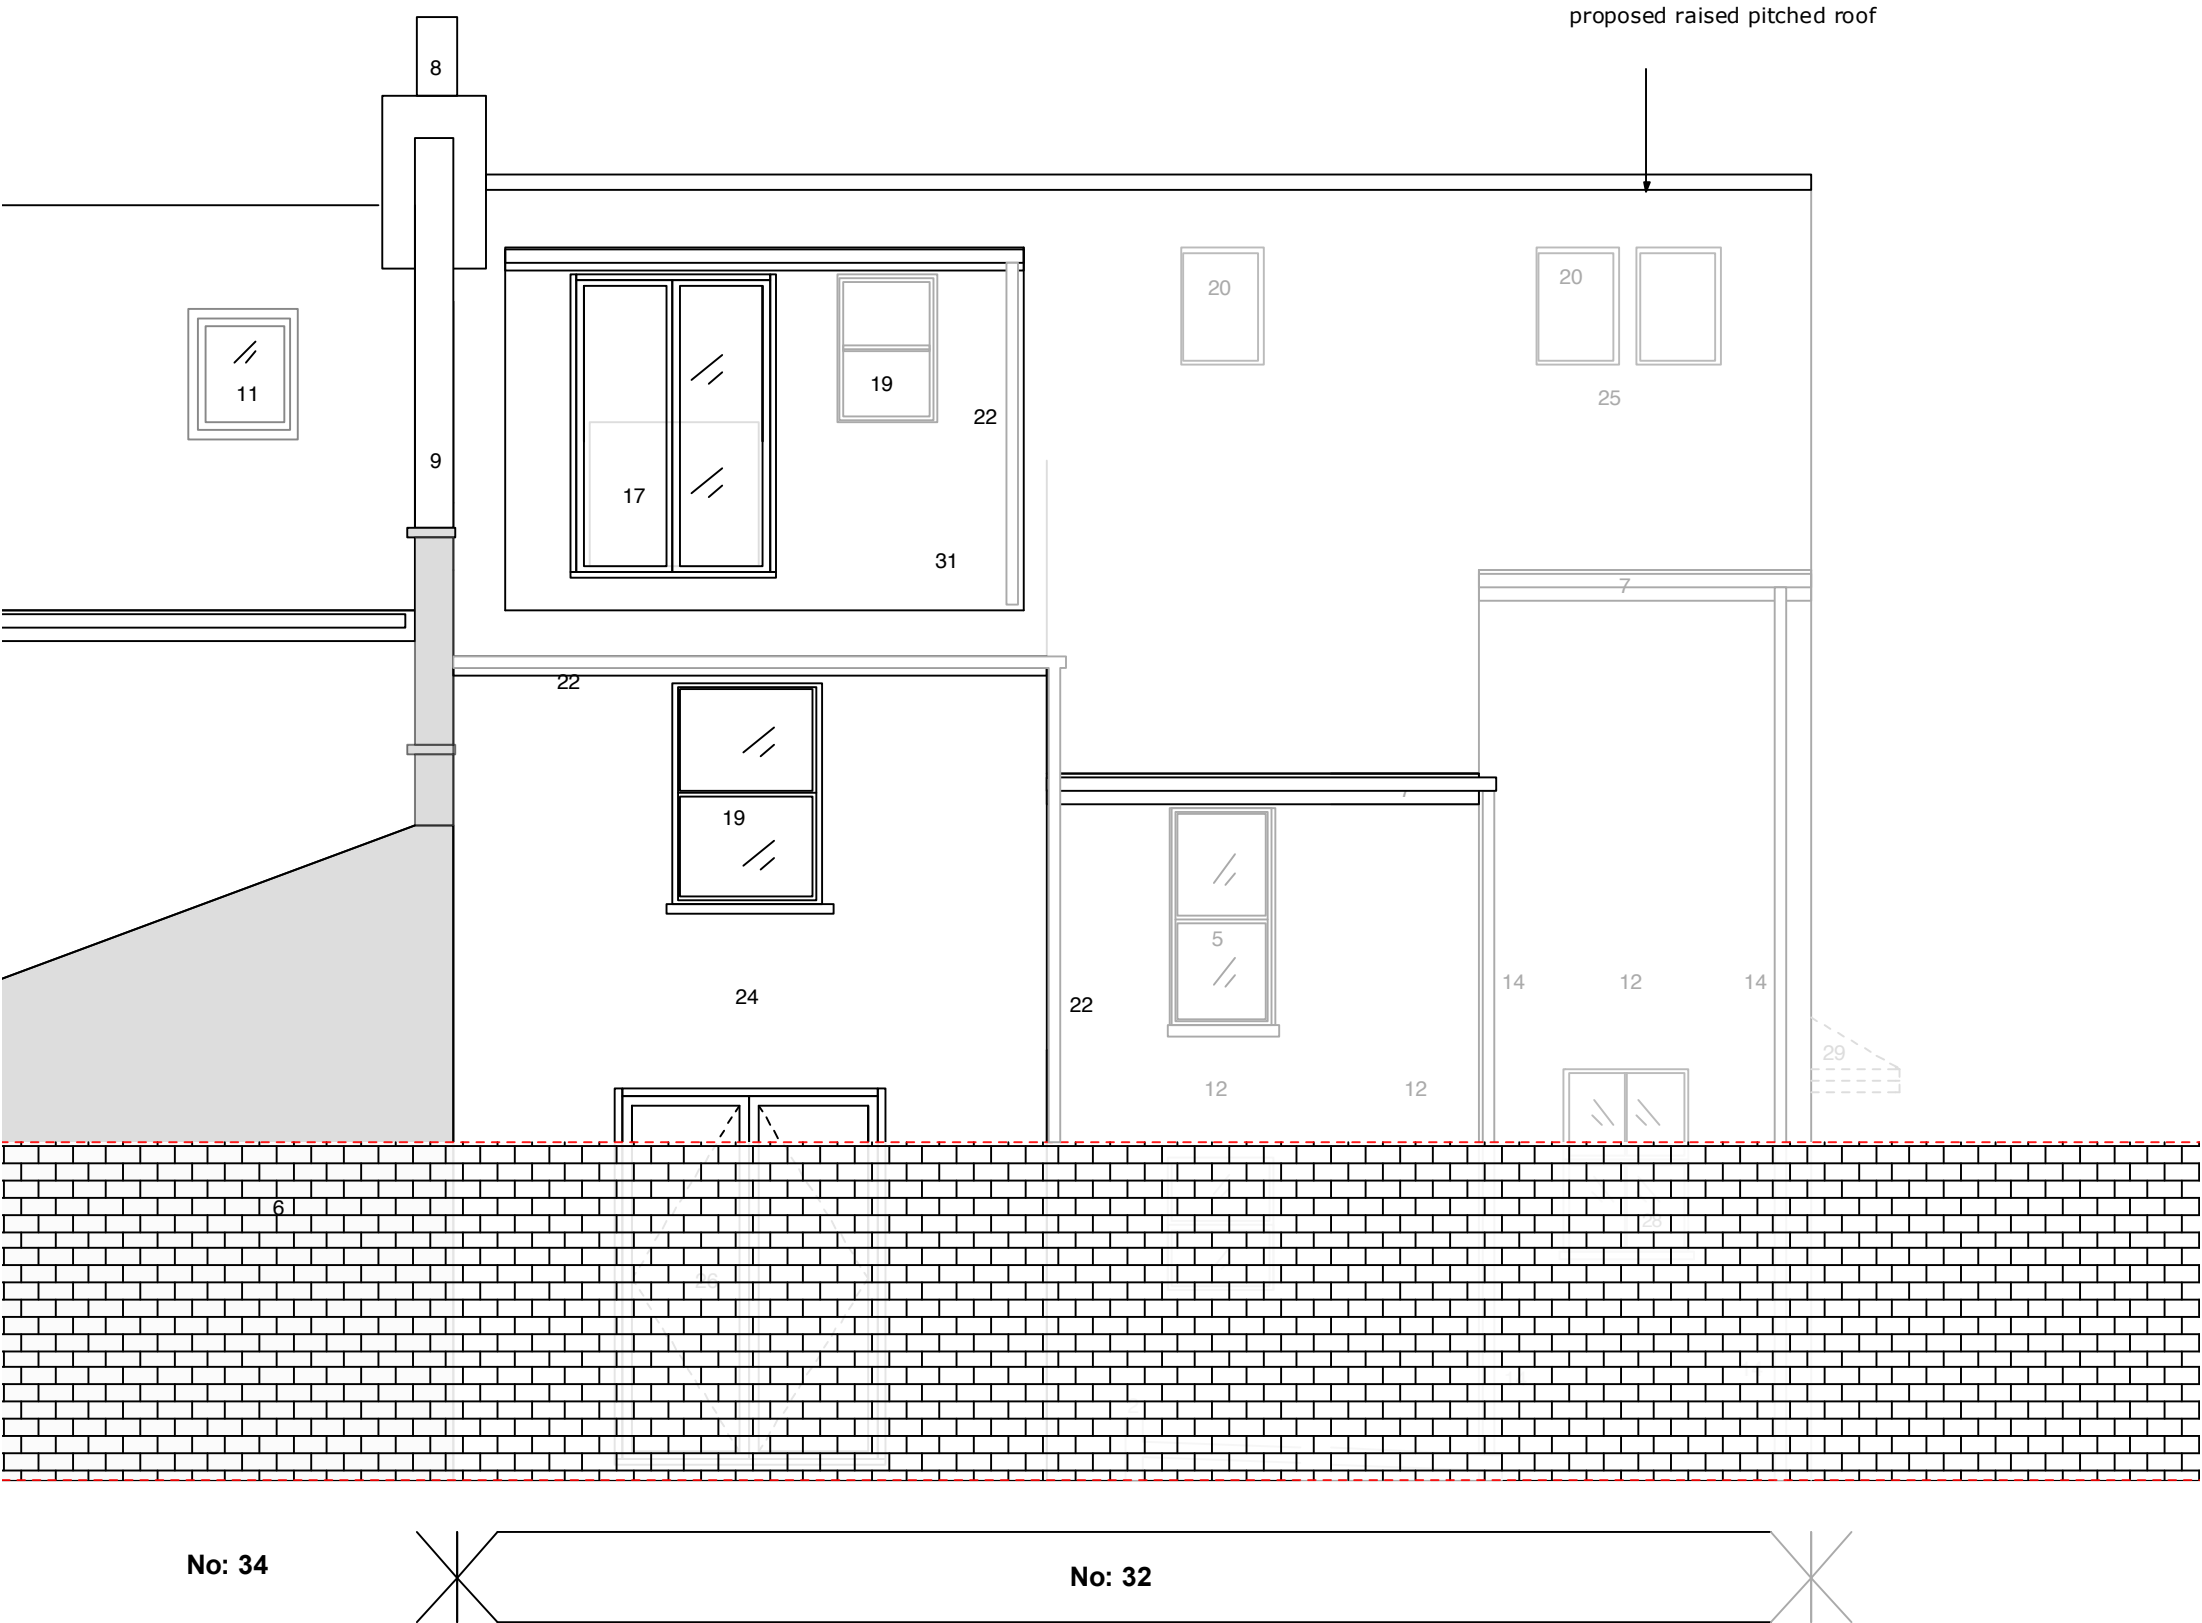

rev.	date	notes	PROJECT <b>32 Ravenshaw Street NW6 1NW</b>				DRAWING TITLE <b>PROPOSED REAR ELEVATION</b>	
			CLIENT <b>J. DYCHE</b>				<b>S.e.g Architects</b>  64 Sydney Road London N10 2RL e - mail: info@segarchitects.com t.07812955089	
This drawing is the copyright of the Architect. Figured dimensions to be taken in preference to those scaled. All dimensions to be checked on site before any work proceeds. Drawing not to be used for land transfer purposes. Drawings to be read in conjunction with relevant drawings and specification. Not to be reproduced, retained or disclosed to any unauthorised person either wholly or in part without written permission.			SCALE <b>1:50 @ A3</b>	DATE <b>July 2015</b>	DWG BY	REV.		
			CHKD.D.	DWG NO. <b>PL.10</b>		<b>A</b>		