

ALL DIMENSIONS ARE IN MILLIMETRES ALL DIMENSIONS TO BE VERIFIED ON SITE

ANY INCONSISTENCIES TO BE REPORTED TO THE ARCHITECT IMMEDIATELY


Proposed plan

7101 - 04

drawn by Scale 1:100 @ A3

44 Agamemnon Road, London, NW6 1EN


Cellar (to remain unchanged)

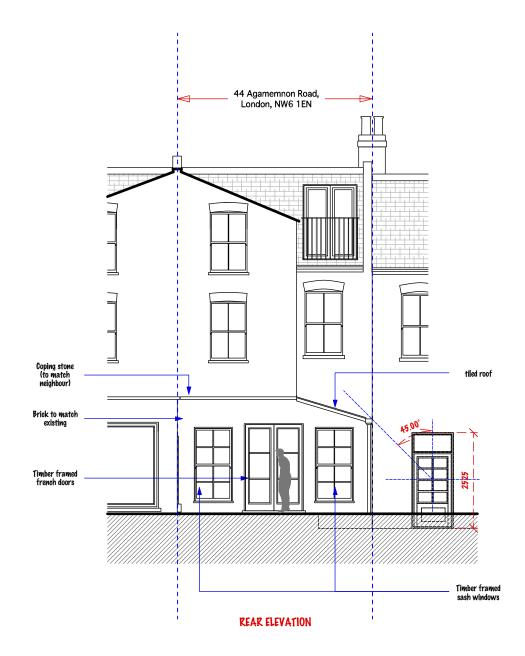



FRONT ELEVATION (To remain unchanged)

DO NOT SCALE THIS DRAWING WRITTEN DIMENSIONS ONLY TO BE USED	Job No 7101	Pelican Architecture & Design Ltd t: 020 84590172 5 Kinos Parade, Okehampton Road m: 07779 230003				
ALL DIMENSIONS ARE IN MILLIMETRES	FOR PLANNING PURPOSES ONLY	London, NW10 3ED e: ben⊕pe		n@pelicanad.co.uk	'	
ALL DIMENSIONS TO BE VERIFIED ON SITE ANY INCONSISTENCIES TO BE REPORTED	44 Agamemnon Road,	title	Proposed elevation			
TO THE ARCHITECT IMMEDIATELY	London, NW6 1EN	drawn by BB	1:100 @ A3	7101 -	05 B	

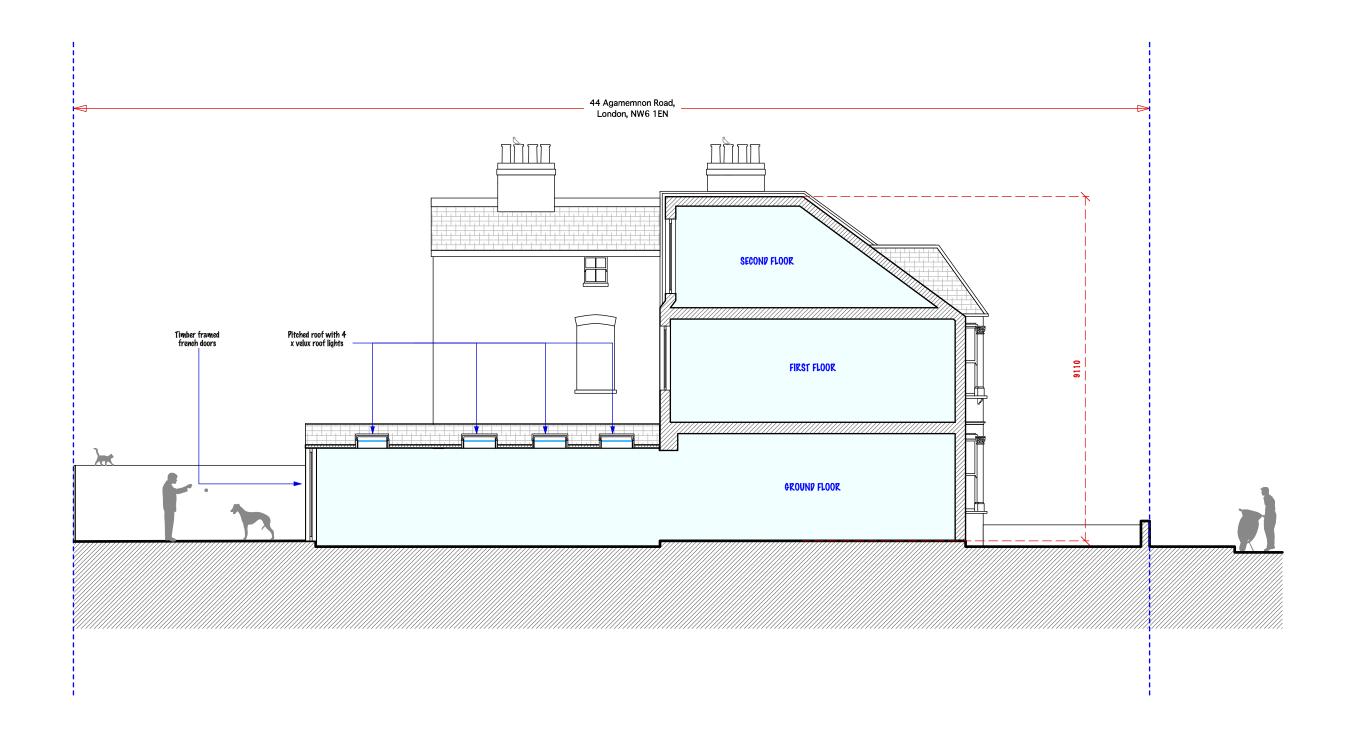

DO NOT SCALE THIS DRAWING WRITTEN DIMENSIONS ONLY TO BE USED	Job No 7101	5 Kings Parade, Okehampton Road m: 0		m: 07779 230003	PAD
ALL DIMENSIONS ARE IN MILLIMETRES	FOR PLANNING PURPOSES ONLY			e: ben@pelicanad.co.uk	י כ
ALL DIMENSIONS TO BE VERIFIED ON SITE ANY INCONSISTENCIES TO BE REPORTED	44 Agamemnon Road.	title	Proposed sections		
TO THE ARCHITECT IMMEDIATELY	London, NW6 1EN	drawn by BB	scale 1:100 @ A3	7101 -	· 06 B