



01 Existing Basement Plan / 21A Cannon Place
EX.100 Scale 1:100

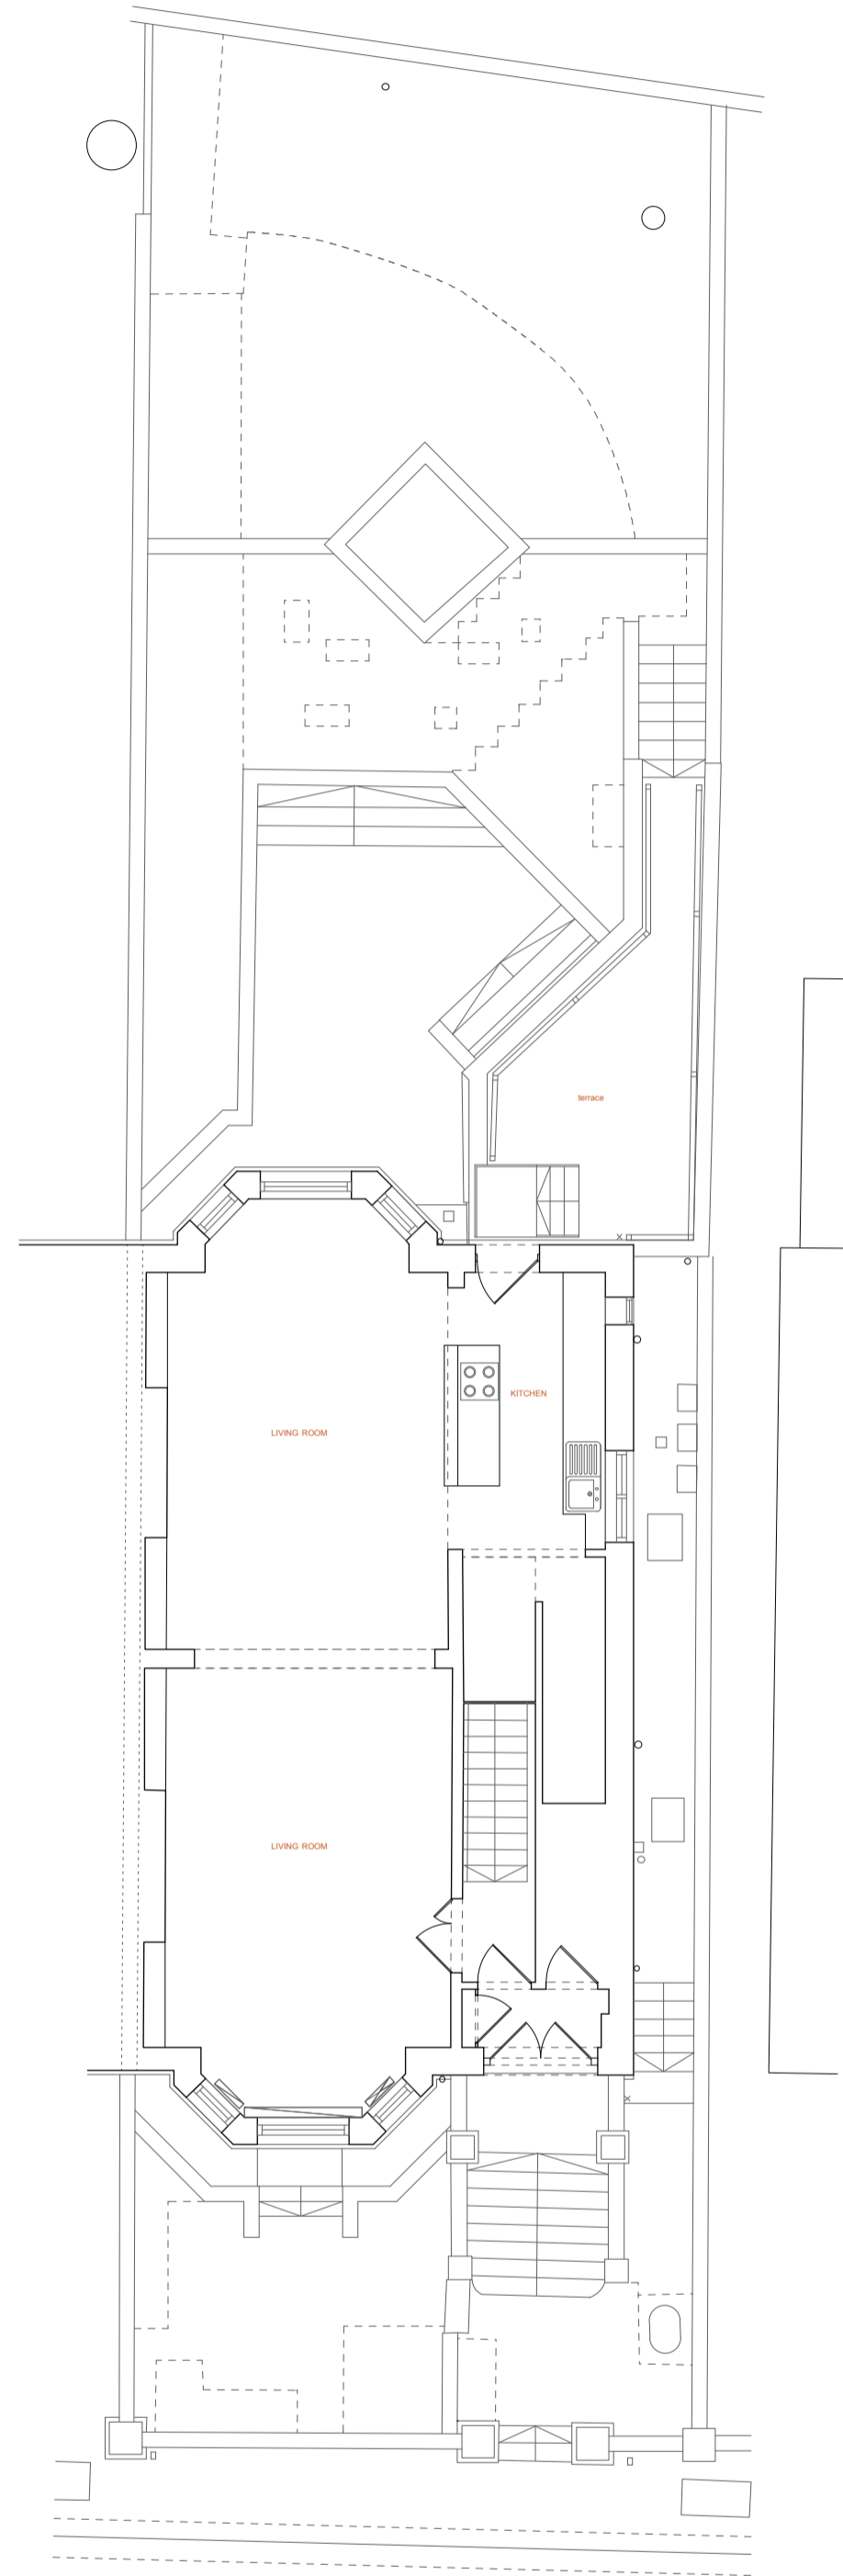

02 Existing Ground Floor Plan / 21A Cannon Place
EX.100 Scale 1:100

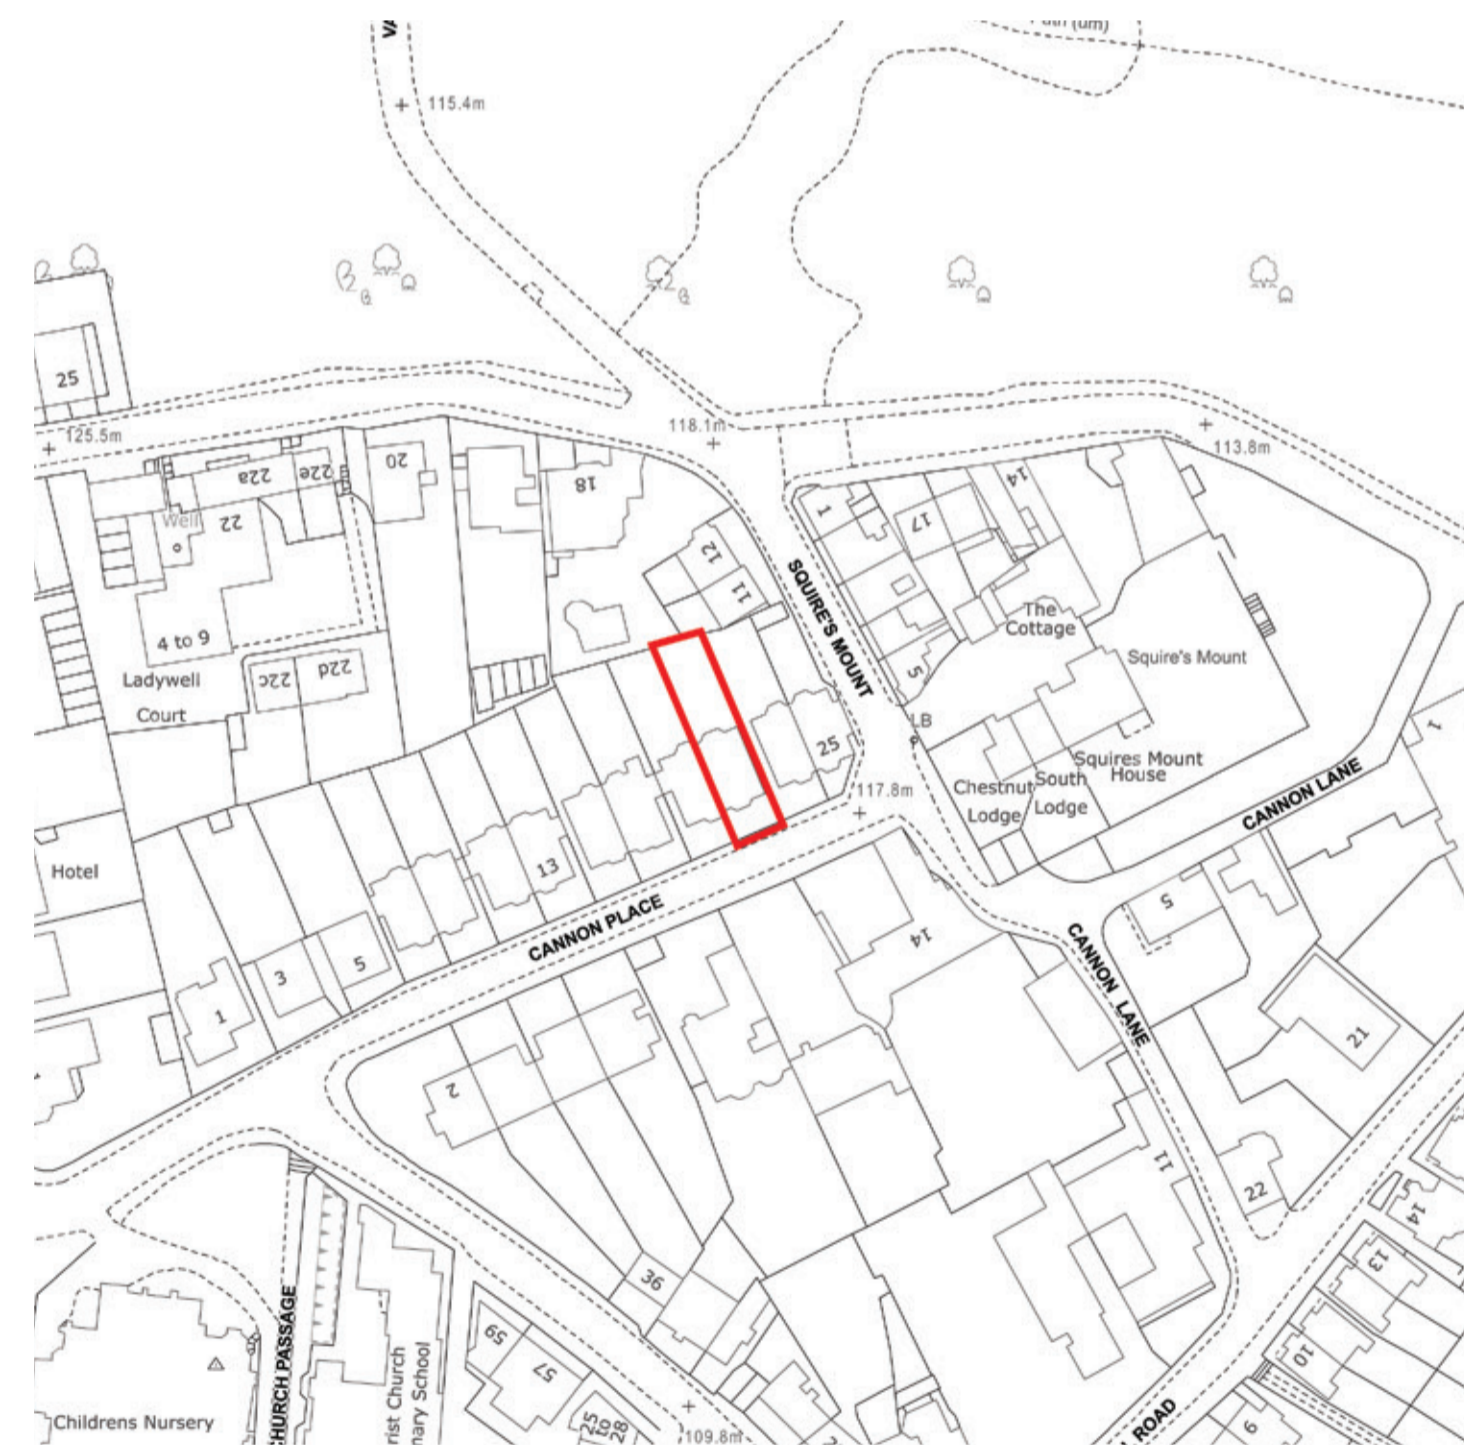

03 Location Plan
EX.100 Scale 1:1250

Notes	
A	Planning 15.10.15

DOW JONES ARCHITECTS

10 Station Parade, Balham High Road, London, SW12 9AZ
 T 020 8675 2544
 mail@dowjonesarchitects.com
 www.dowjonesarchitects.com

21A Cannon Place

Existing Layout
 1:100
 10.08.15
 STATUS: PLanning

243_EX_100 A