



EXISTING FRONT ELEVATION
SCALE 1:100




EXISTING SIDE ELEVATION
SCALE 1:100



EXISTING REAR ELEVATION
SCALE 1:100



EXISTING SIDE ELEVATION
SCALE 1:100

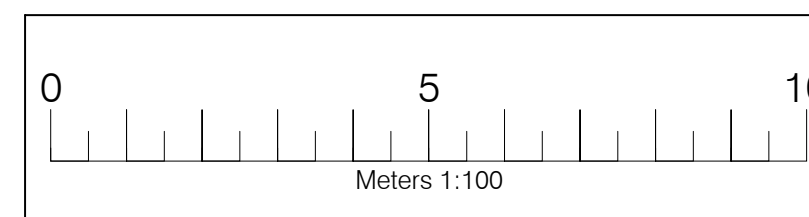

Legend	
Walls Removed	-----
New Walls	-----
Existing Walls to Remain	-----
Roof Structure	-----
Sound Separating Walls	-----
Boundary	-----

SUPPORTING GENERAL NOTE
The information is to be used in conjunction with the particular details and other associated structural details as may be provided.
All work is to be carried out to the Local Authority Planning and Building Regulations Approval and the Codes of Practice and British Standards as necessary.
All alterations, work, tests, finishes and fixtures of materials as indicated on drawings are to be carried out by the approved Contractor or the person engaged to carry out the work.
The Contractor is responsible for ensuring compliance with the CDM Regulations, and appropriate Health & Safety on site procedures.
The Client/Building Owner must obtain any necessary PARTY WALL AGREEMENTS prior to engaging in the works on site.

Revised	Date	Description

Paper Size: **A1**
Scale: 1:100
Author: AP/HW
Date: Oct-15
Drawn By/Checked By: AP/HW

Copyright 2015. Trading as

 Planning Permission Specialists
 28 Harley Road
 London
 NW3 3BN
 Drawing Number: HR28-1002
 Existing Elevations