






PROPOSED FRONT ELEVATION
SCALE 1:100

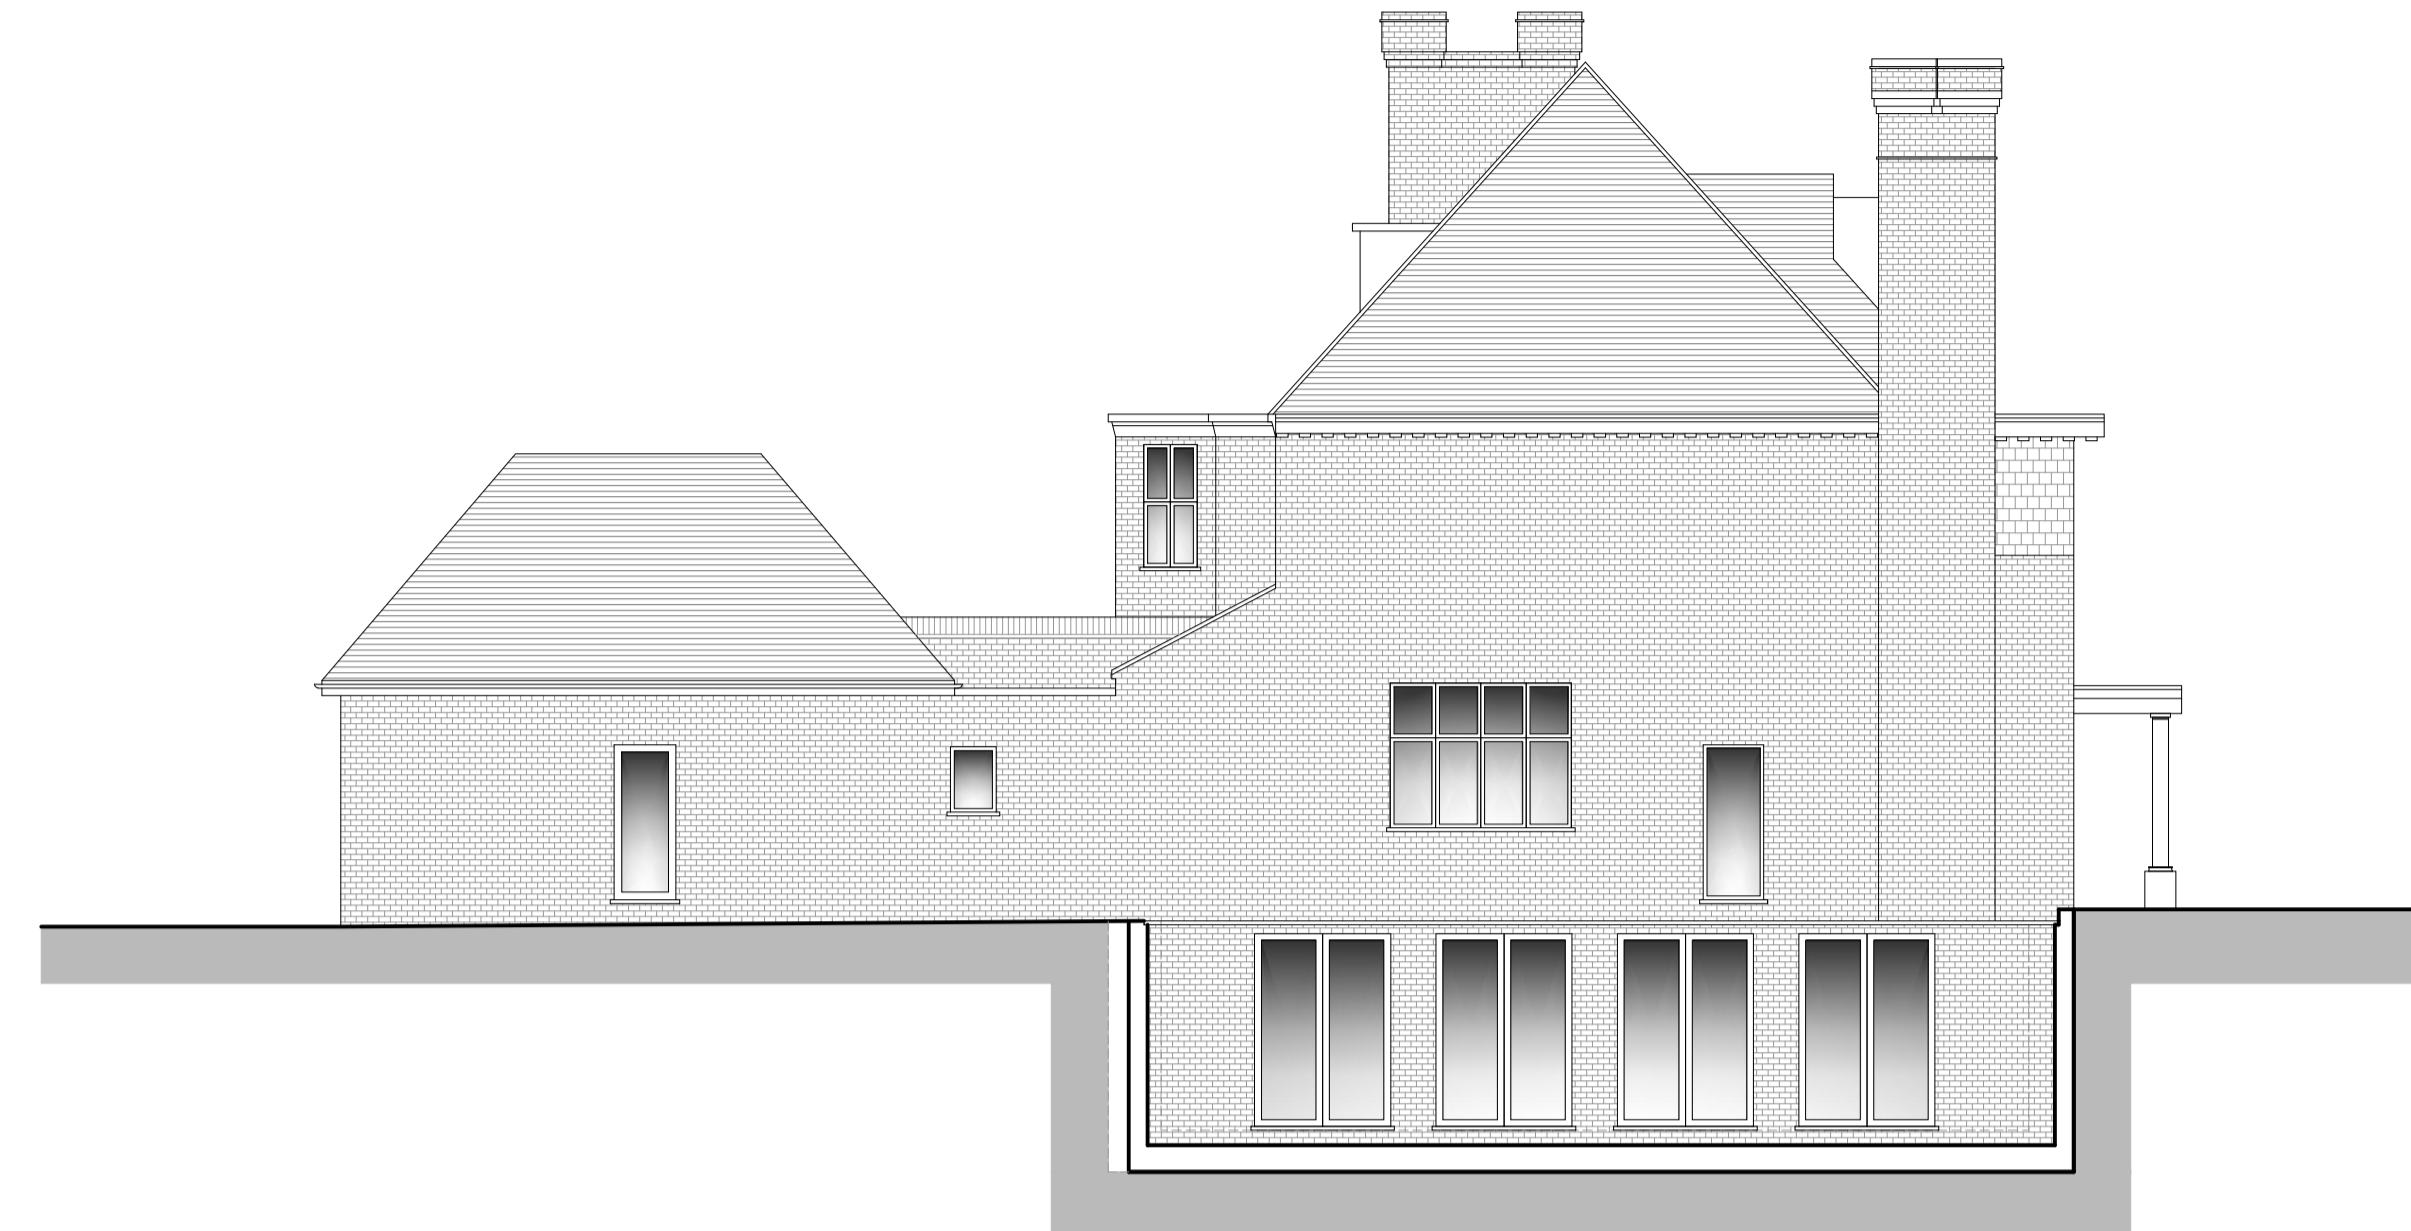


PROPOSED SIDE ELEVATION
SCALE 1:100

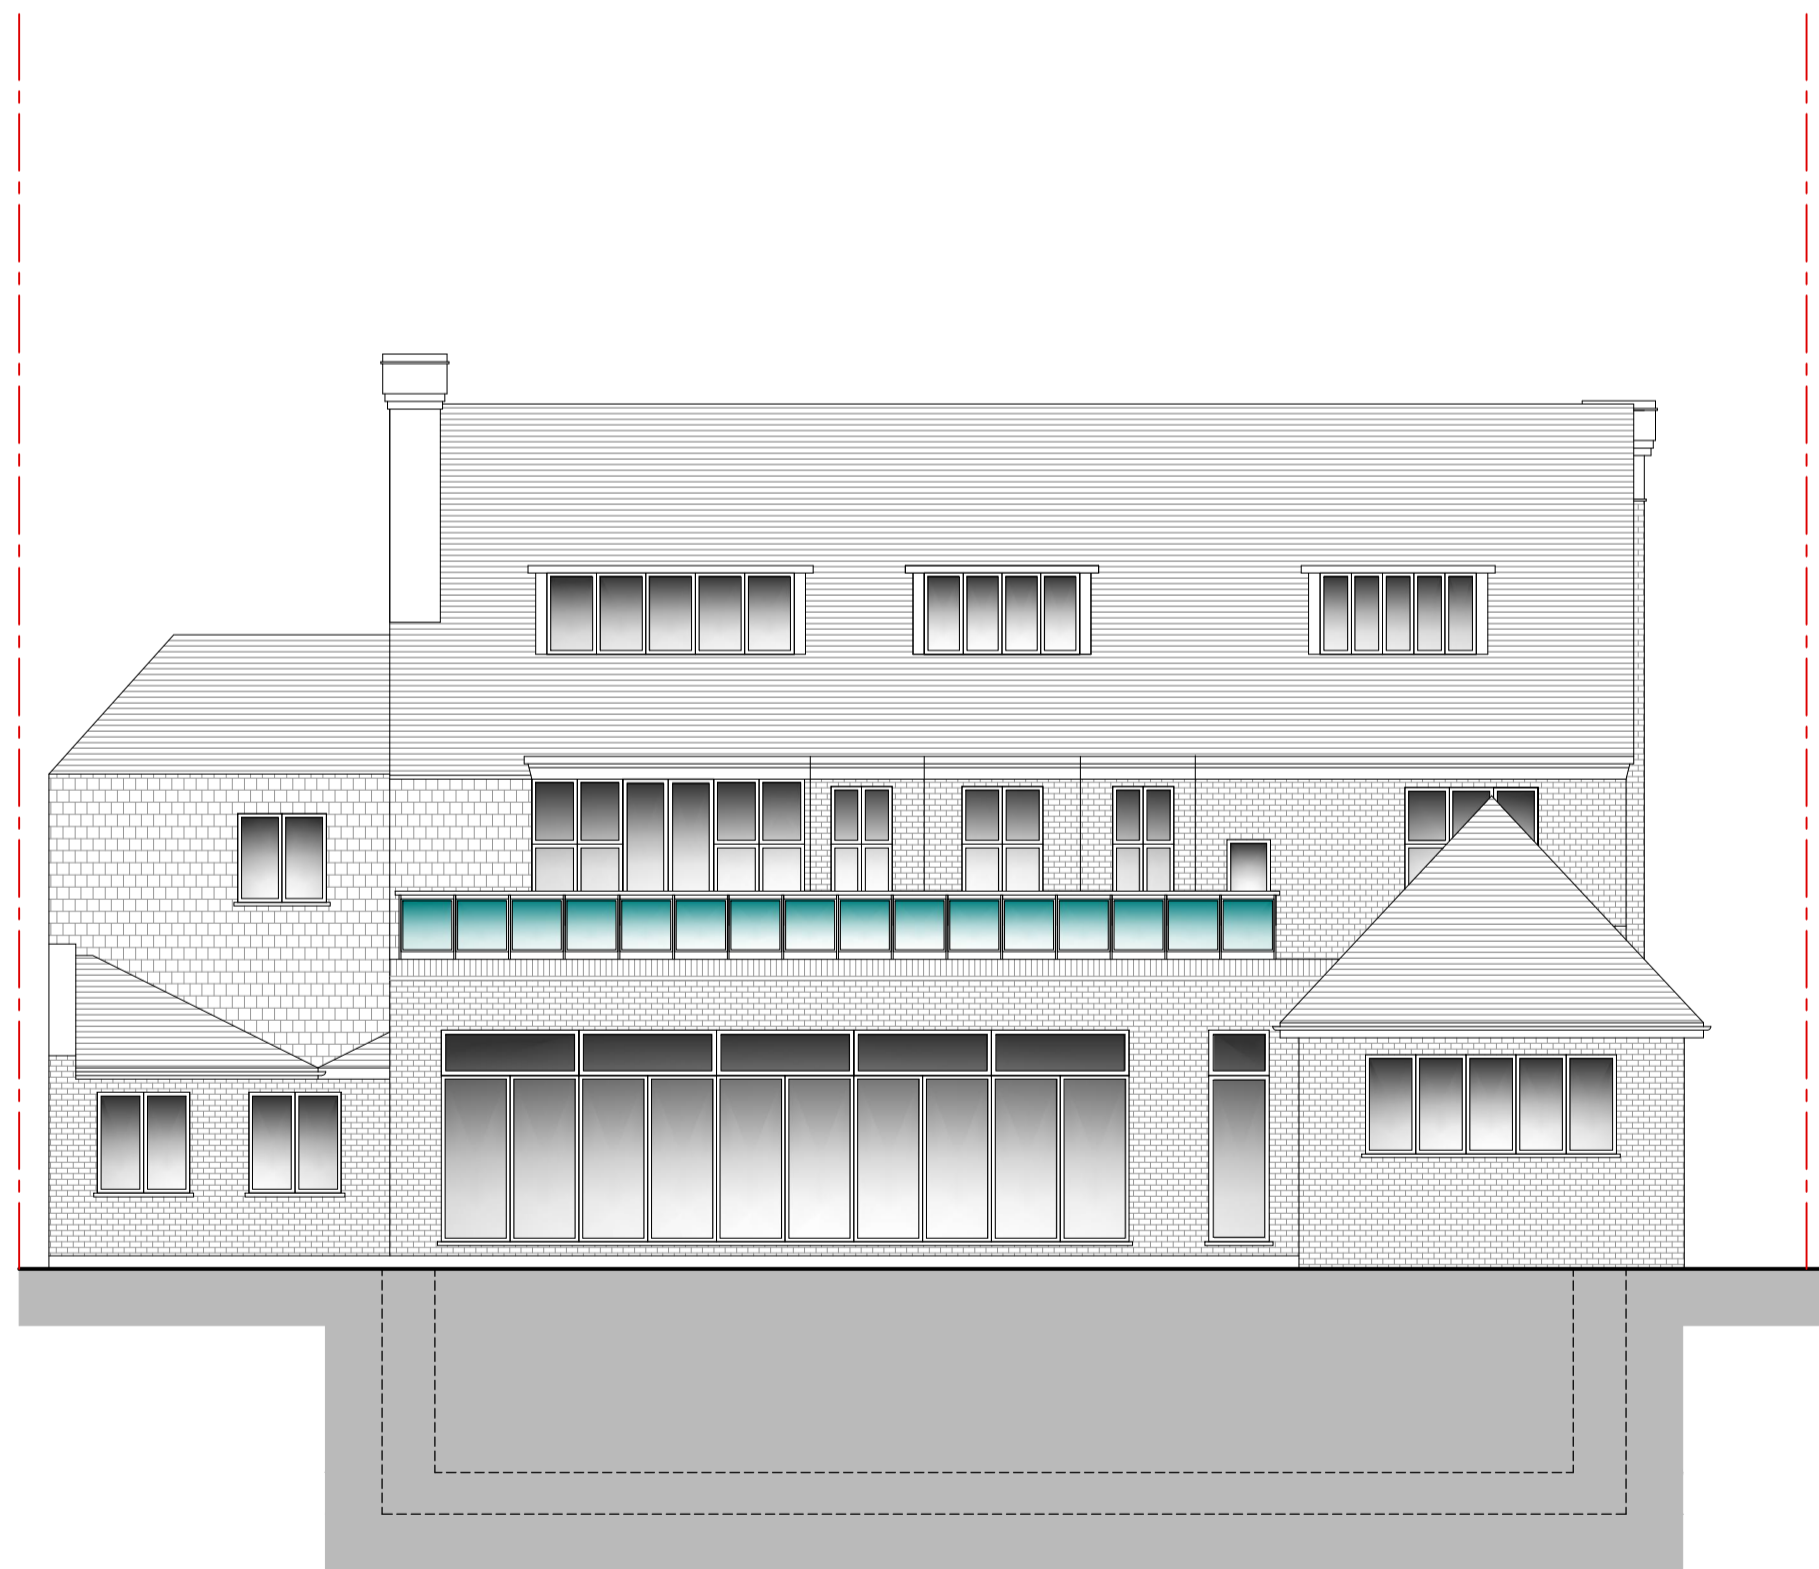

PROPOSED REAR ELEVATION
SCALE 1:100

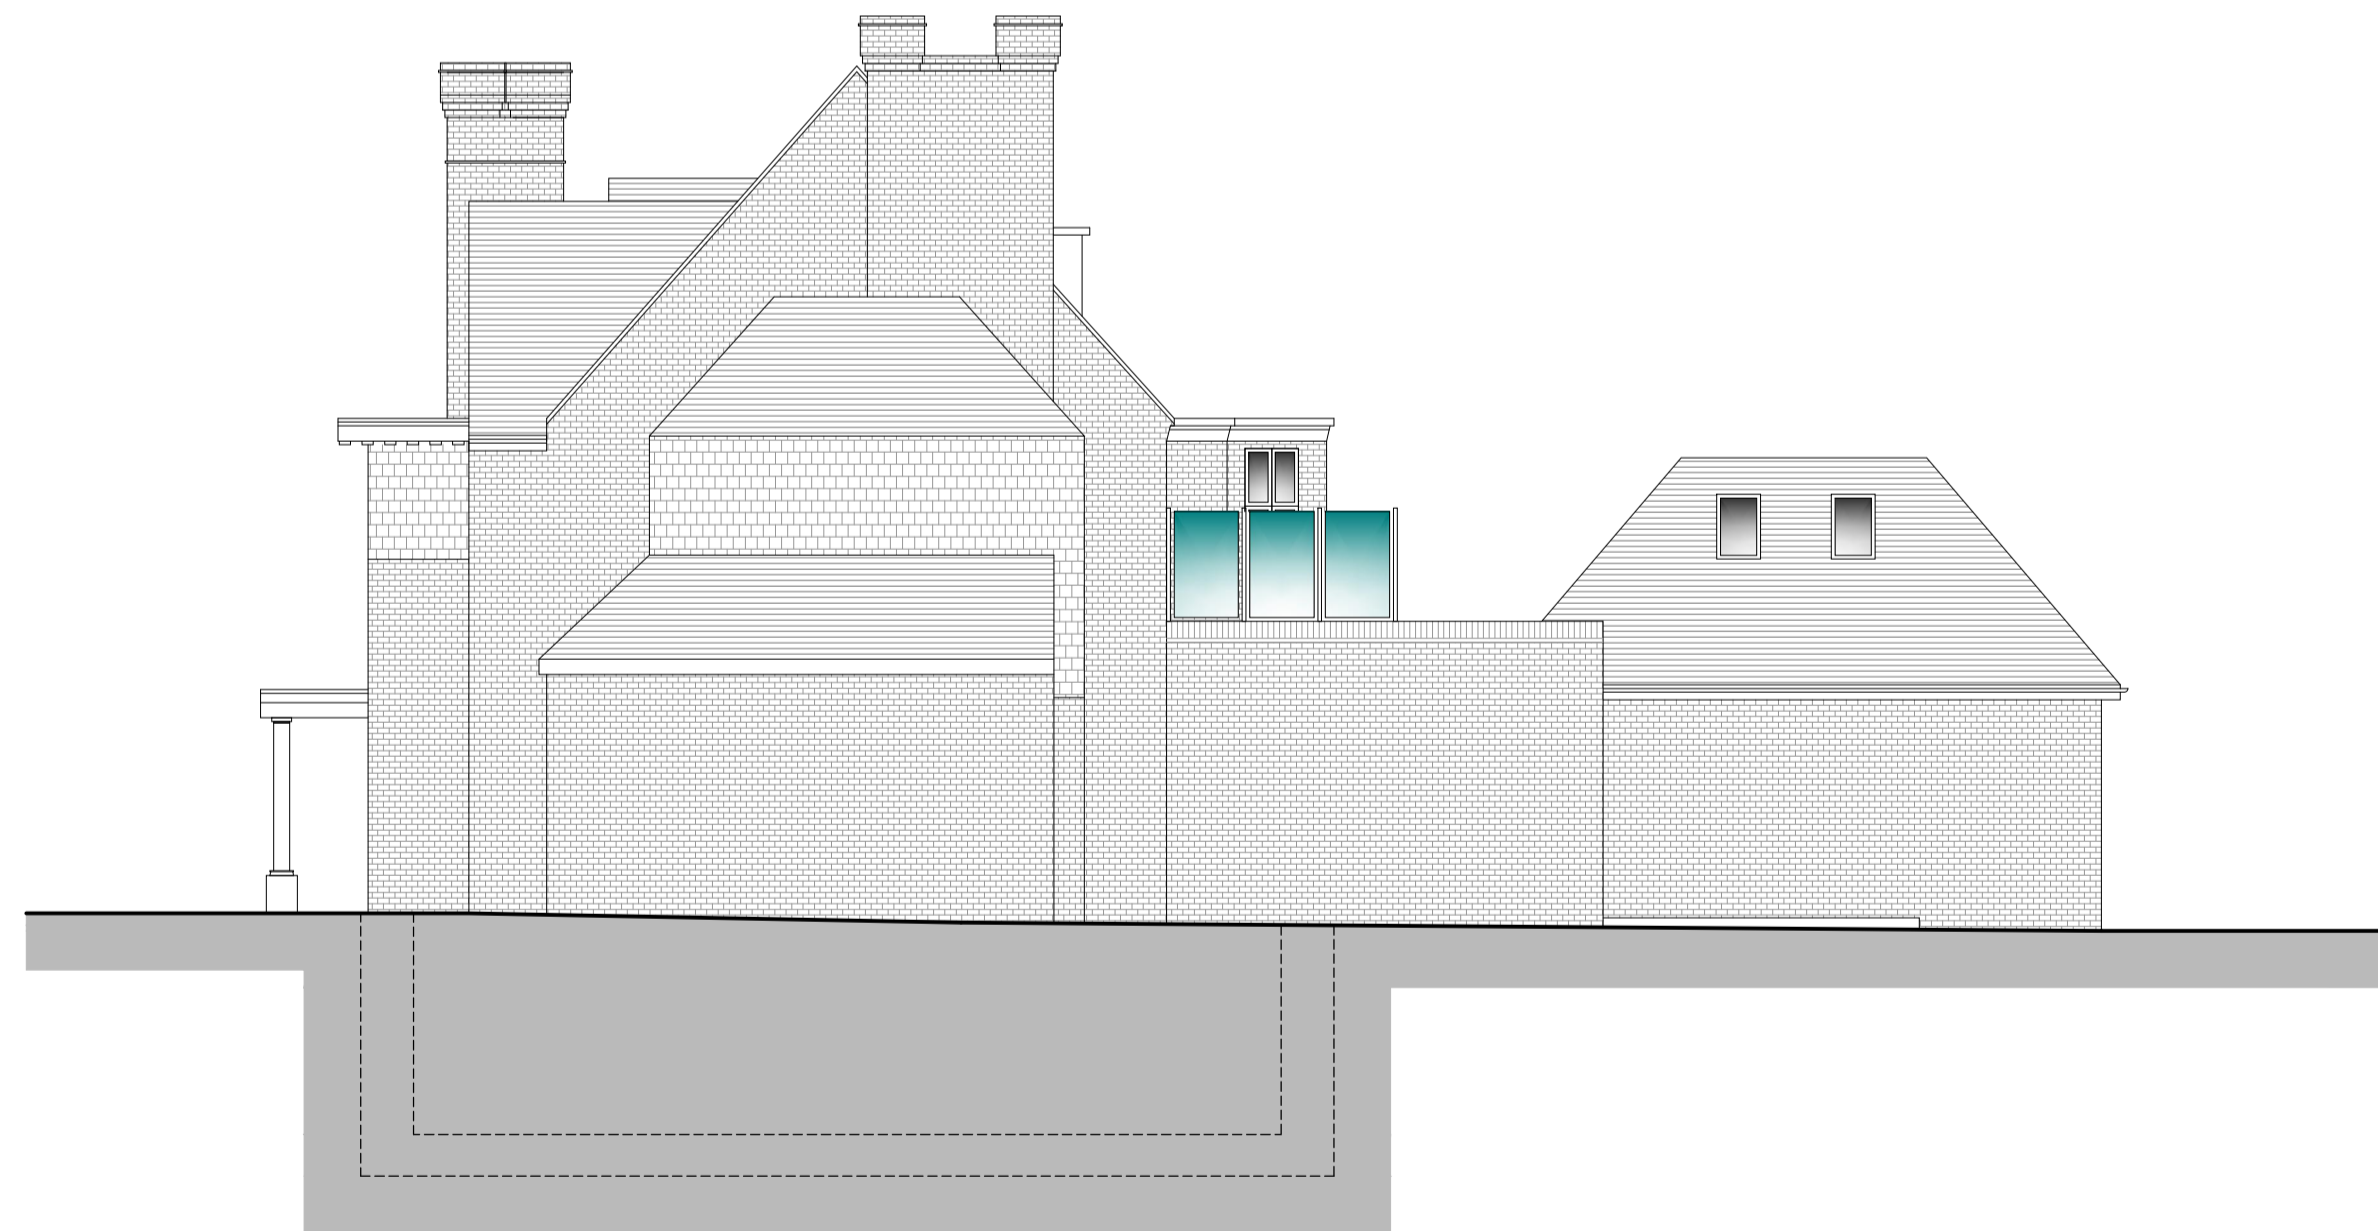

PROPOSED SIDE ELEVATION
SCALE 1:100

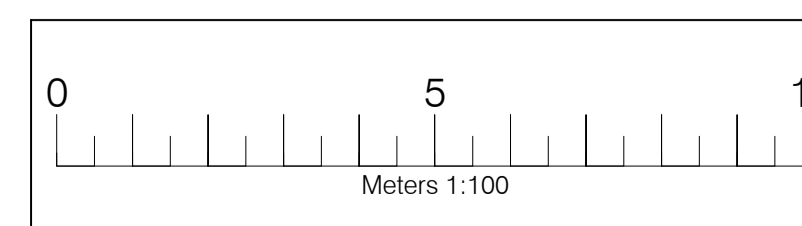

Legend	
Walls Removed	-----
New Walls	-----
Existing Walls to Remain	-----
Roof Structure	-----
Sound Separating Walls	-----
Boundary	-----

IMPORTANT GENERAL NOTE
The client is to be made in conjunction with the particular details and other associated structural details or may be provided. All work to be carried out to the Local Authority Planning and Building Regulations Approval and the Codes of Practice and British Standards as necessary. All alterations, work, work, finishes and fixtures of materials as indicated on drawings are to be carried out by the approved Contractor or the person engaged to carry out. Any alterations must be reported to the Architect/Engineer or responsible persons immediately. The Contractor is responsible for ensuring compliance with the CDM Regulations, and appropriate Health & Safety on site procedures. The Client/Building Owner must obtain any necessary PARTY WALL AGREEMENTS prior to engaging in the works on site.

Revision	Date	Description

A1 Drawn By/Checked By AP/HW	Paper Size A1	Scale 1:100	Date Oct-15	Project 28 Harley Road London NW3 3BN	Drawing Number HR28-1004
	Client/Building Owner DontMoveExtend.com Planning Permission Specialists	Project Name Proposed Elevations	Contact 0203 295 0011	Copyright ©	28 Harley Road London NW3 3BN