

DO NOT SCALE
ALL DIMENSIONS TO BE CHECKED BY
CONTRACTOR ON SITE. ERRORS OR
OMISSIONS TO BE REPORTED TO
ARCHITECTS

COPYRIGHT ©
GOLDSTEIN WEEN
ARCHITECTS
ALL RIGHTS RESERVED



REVISION	DATE
----------	------

A	Shopfront line moved	16 10 15
---	----------------------	----------

NOTES

Photos of front elevation

Wall Light Spec

Anthracite coloured external
wall light with grid detail and
diffuser by "Chantelle"

Size: Diameter:275mm
Lamp Type - 2 x E27. 25W. -



PLANNING

GOLDSTEIN
WEEN
ARCHITECTS
UNIT 64,
15-17 BNGATE PLACE
LONDON SW1E 5NS
Tel/Fax : (020) 7498 2111
Mobile : (0) 777 5638 380
mark.goldstein@goldsteinweenarchitects.com

ANOTHER_SPACE

PROJECT

CLIENT

PROPOSED
FRONT ELEVATION

TITLE
SCALE 1:100 @ A1 DATE SEP 2015
SCALE 1:25 @ A1

JOB No. 3190 DRAWN IM


3190	PA	03	A
------	----	----	---

DRAWING No.


REVISION



PROPOSED FRONT ELEVATION IN CONTEXT @ 1:100

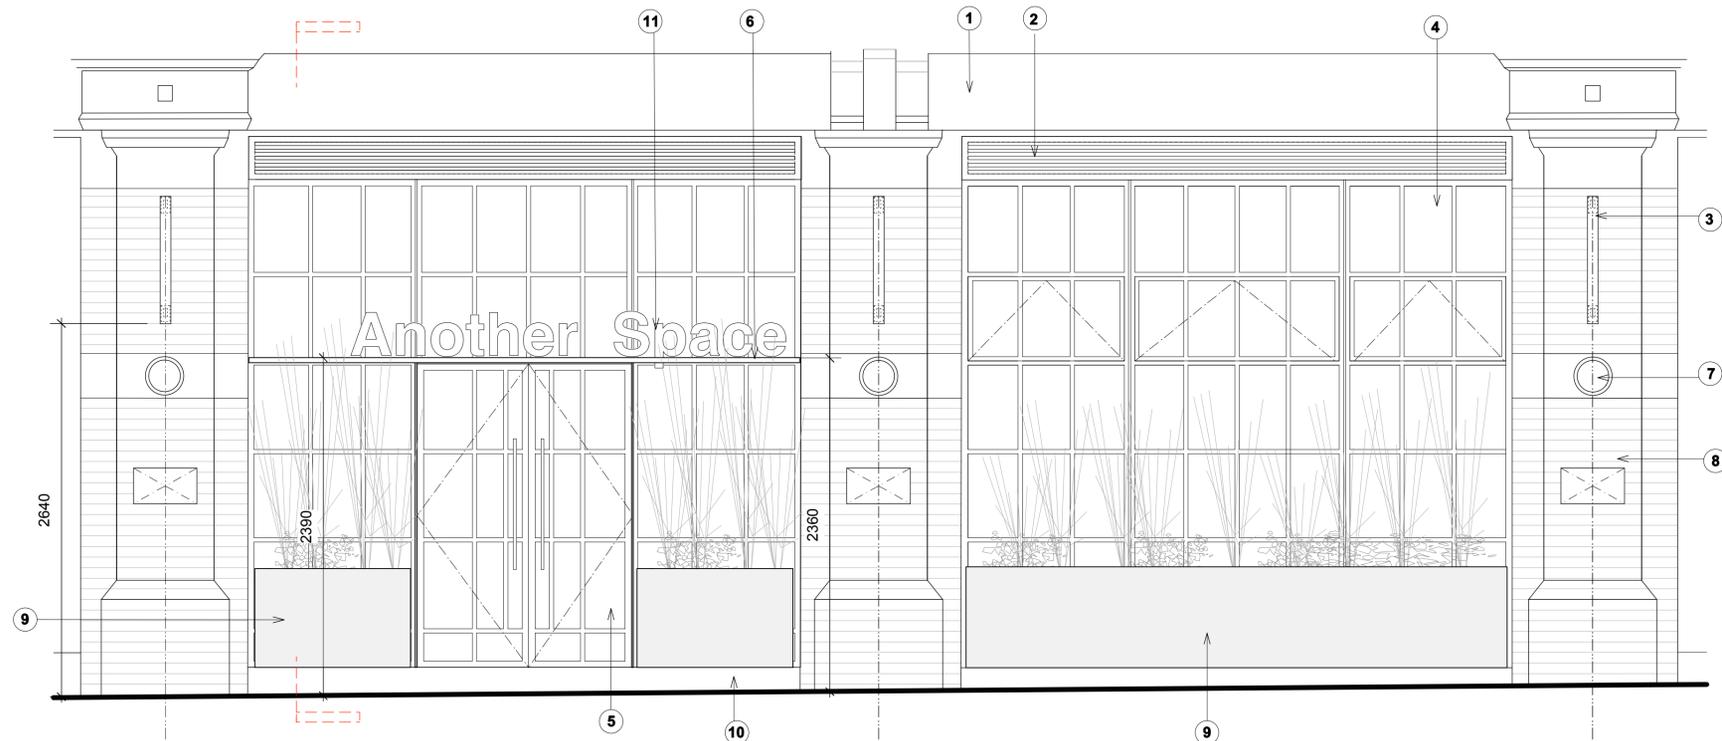

PROPOSED DETAILED FRONT ELEVATION @ 1:25

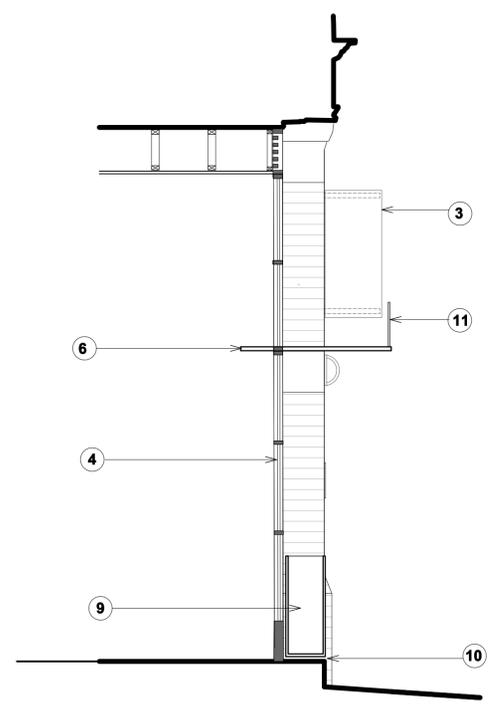

PROPOSED SECTION AA @ 1:25

KEY

- Existing Rendered band to remain
- Proposed Anthracite Grey grilled metal shopfront head*
- Proposed 900 x 400mm blade sign fixed to brick wall*
- Proposed Crittall windows in Anthracite Grey
- Proposed Crittall front door in Anthracite Grey
- Proposed steel Canopy welded to steel supports
- Proposed circular wall lights mounted at 2260mm above FFL (see spec)
- Proposed mild steel signage plaque, surface fixed to existing pilaster*
- Proposed mild steel planter, 700mm high.
- Existing step access to be re-paved.
- Proposed brand signage - fixed to canopy*
- Glazed Exit door to be relocated .

*For signage please refer to drawing PA/04

PROPOSED PLAN @ 1:25

