




Rooflight with grille adjacent with existing ground floor level

3rd	+109.662
2nd	+106.732
1st 1/2	+105.376
1st	+103.336
1/2F	+102.451
DATUM	+100.000
LGF	+99.620
BAS	+96.770

1 Proposed Rear Elevation
1:100

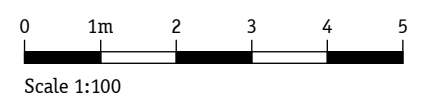

Notes

Revision	Date	Description
----------	------	-------------


Gundry & Ducker
Gundry & Ducker Architecture Ltd
 3 Garrick Street
 London WC2E 9BF
 t +44(0)203 417 4895
 info@gundryducker.com

Project	54 Shirlock Road		
Drawing title	Proposed Front Elevation		
Scale	1:100 @ A3	Drwg. No.	Rev
Date	September 2015	210.GE.01	/
Status	Planning		

Do not scale. All dimensions to be confirmed on site.
 Information contained in this drawing is the sole copyright of the designer
 and is not to be reproduced without permission.



1 Proposed Rear Elevation
1:100

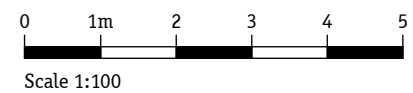


Notes

Revision	Date	Description

Gundry & Ducker
Gundry & Ducker Architecture Ltd
 3 Garrick Street
 London WC2E 9BF
 t +44(0)203 417 4895
 info@gundryducker.com


Project	54 Shirlock Road		
Drawing title	Proposed Rear Elevation		
Scale	1:100 @ A3	Drwg. No.	Rev
Date	September 2015	210.GE.03	/
Status	Planning		

Do not scale. All dimensions to be confirmed on site.
 Information contained in this drawing is the sole copyright of the designer
 and is not to be reproduced without permission.

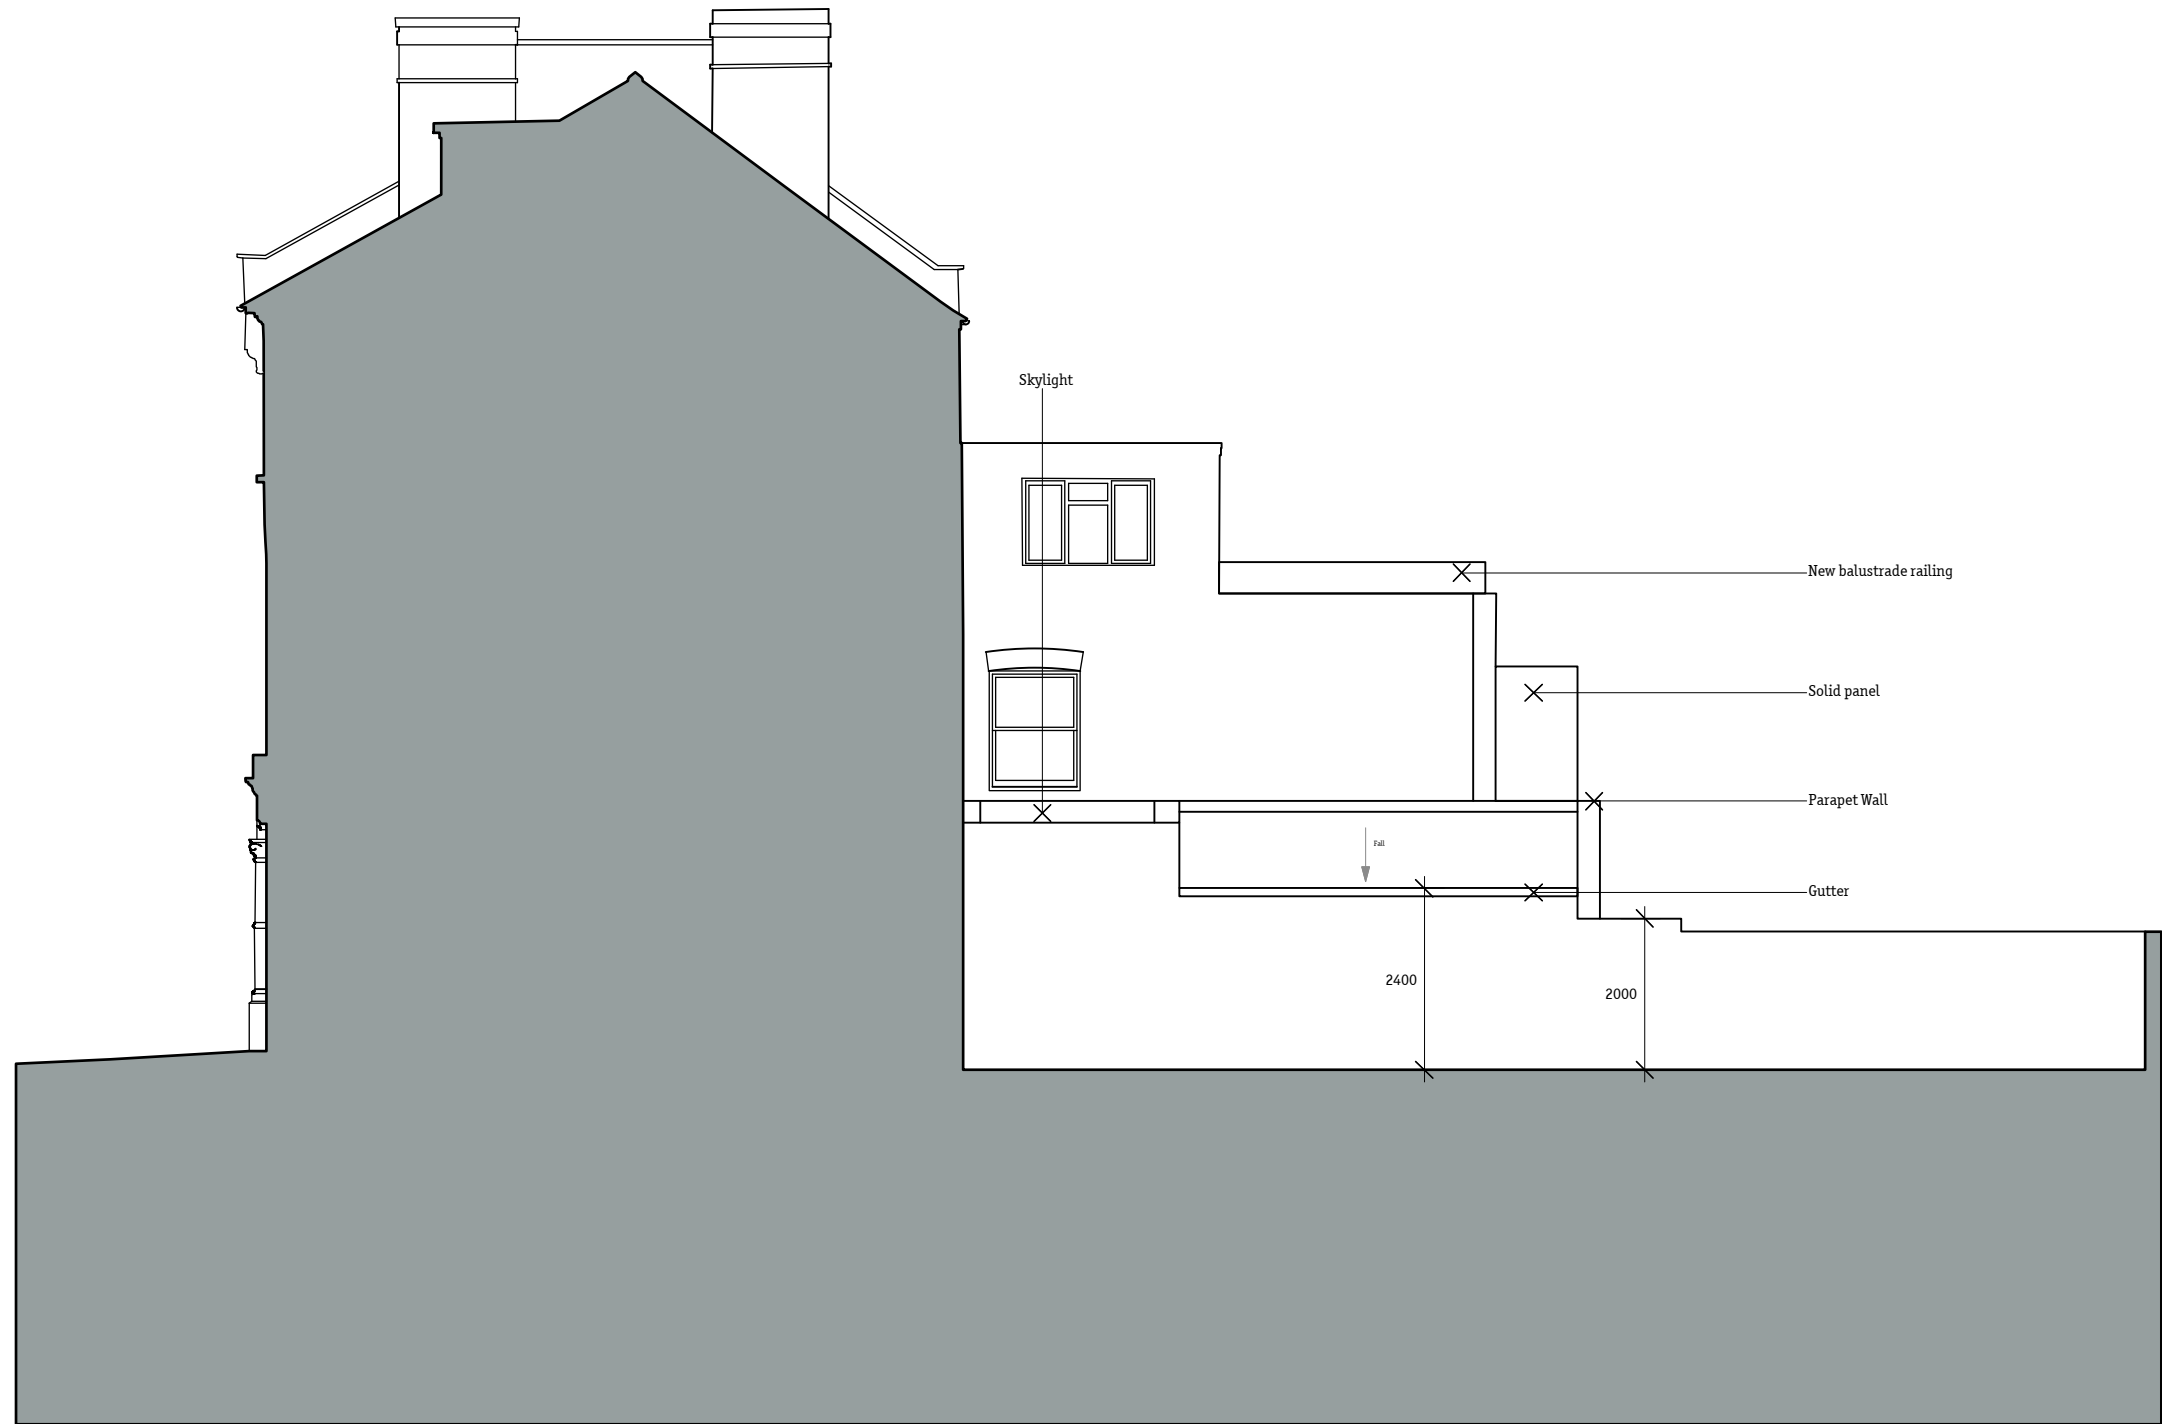

3rd	+109.662
2nd	+106.732
1st 1/2	+105.376
1st	+103.336
1/2F	+102.451
GF	+100.000
LGF	+99.620
BAS	+96.770

1 Neighbors Elevation
1:100

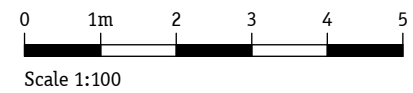

Notes

Revision Date Description

Gundry & Ducker
Gundry & Ducker Architecture Ltd
 3 Garrick Street
 London WC2E 9BF
 t +44(0)203 417 4895
 info@gundryducker.com

Project 54 Shirock Road
 Drawing title Neighbors Elevation
 Scale 1:100 @ A3 Drwg. No. Rev
 Date September 2015 210.GE.03 /
 Status Planning

Do not scale. All dimensions to be confirmed on site.
 Information contained in this drawing is the sole copyright of the designer
 and is not to be reproduced without permission.