




Notes:
 1. THE COPYRIGHT OF THIS DRAWING IS VESTED IN PRINGLE.DESIGN+ LIMITED AND IT MAY NOT BE REPRODUCED IN WHOLE OR PART OR USED FOR THE MANUFACTURE OF ANY ARTICLE WITHOUT THE EXPRESS PERMISSION OF THE COPYRIGHT HOLDERS.
 2. WORK TO FIGURED DIMENSIONS ONLY.
 3. THIS DRAWING IS TO BE READ IN CONJUNCTION WITH ALL RELEVANT STRUCTURAL ENGINEERS, SERVICE ENGINEER'S AND PRINGLE.DESIGN+ DRAWINGS AND SPECIFICATIONS.

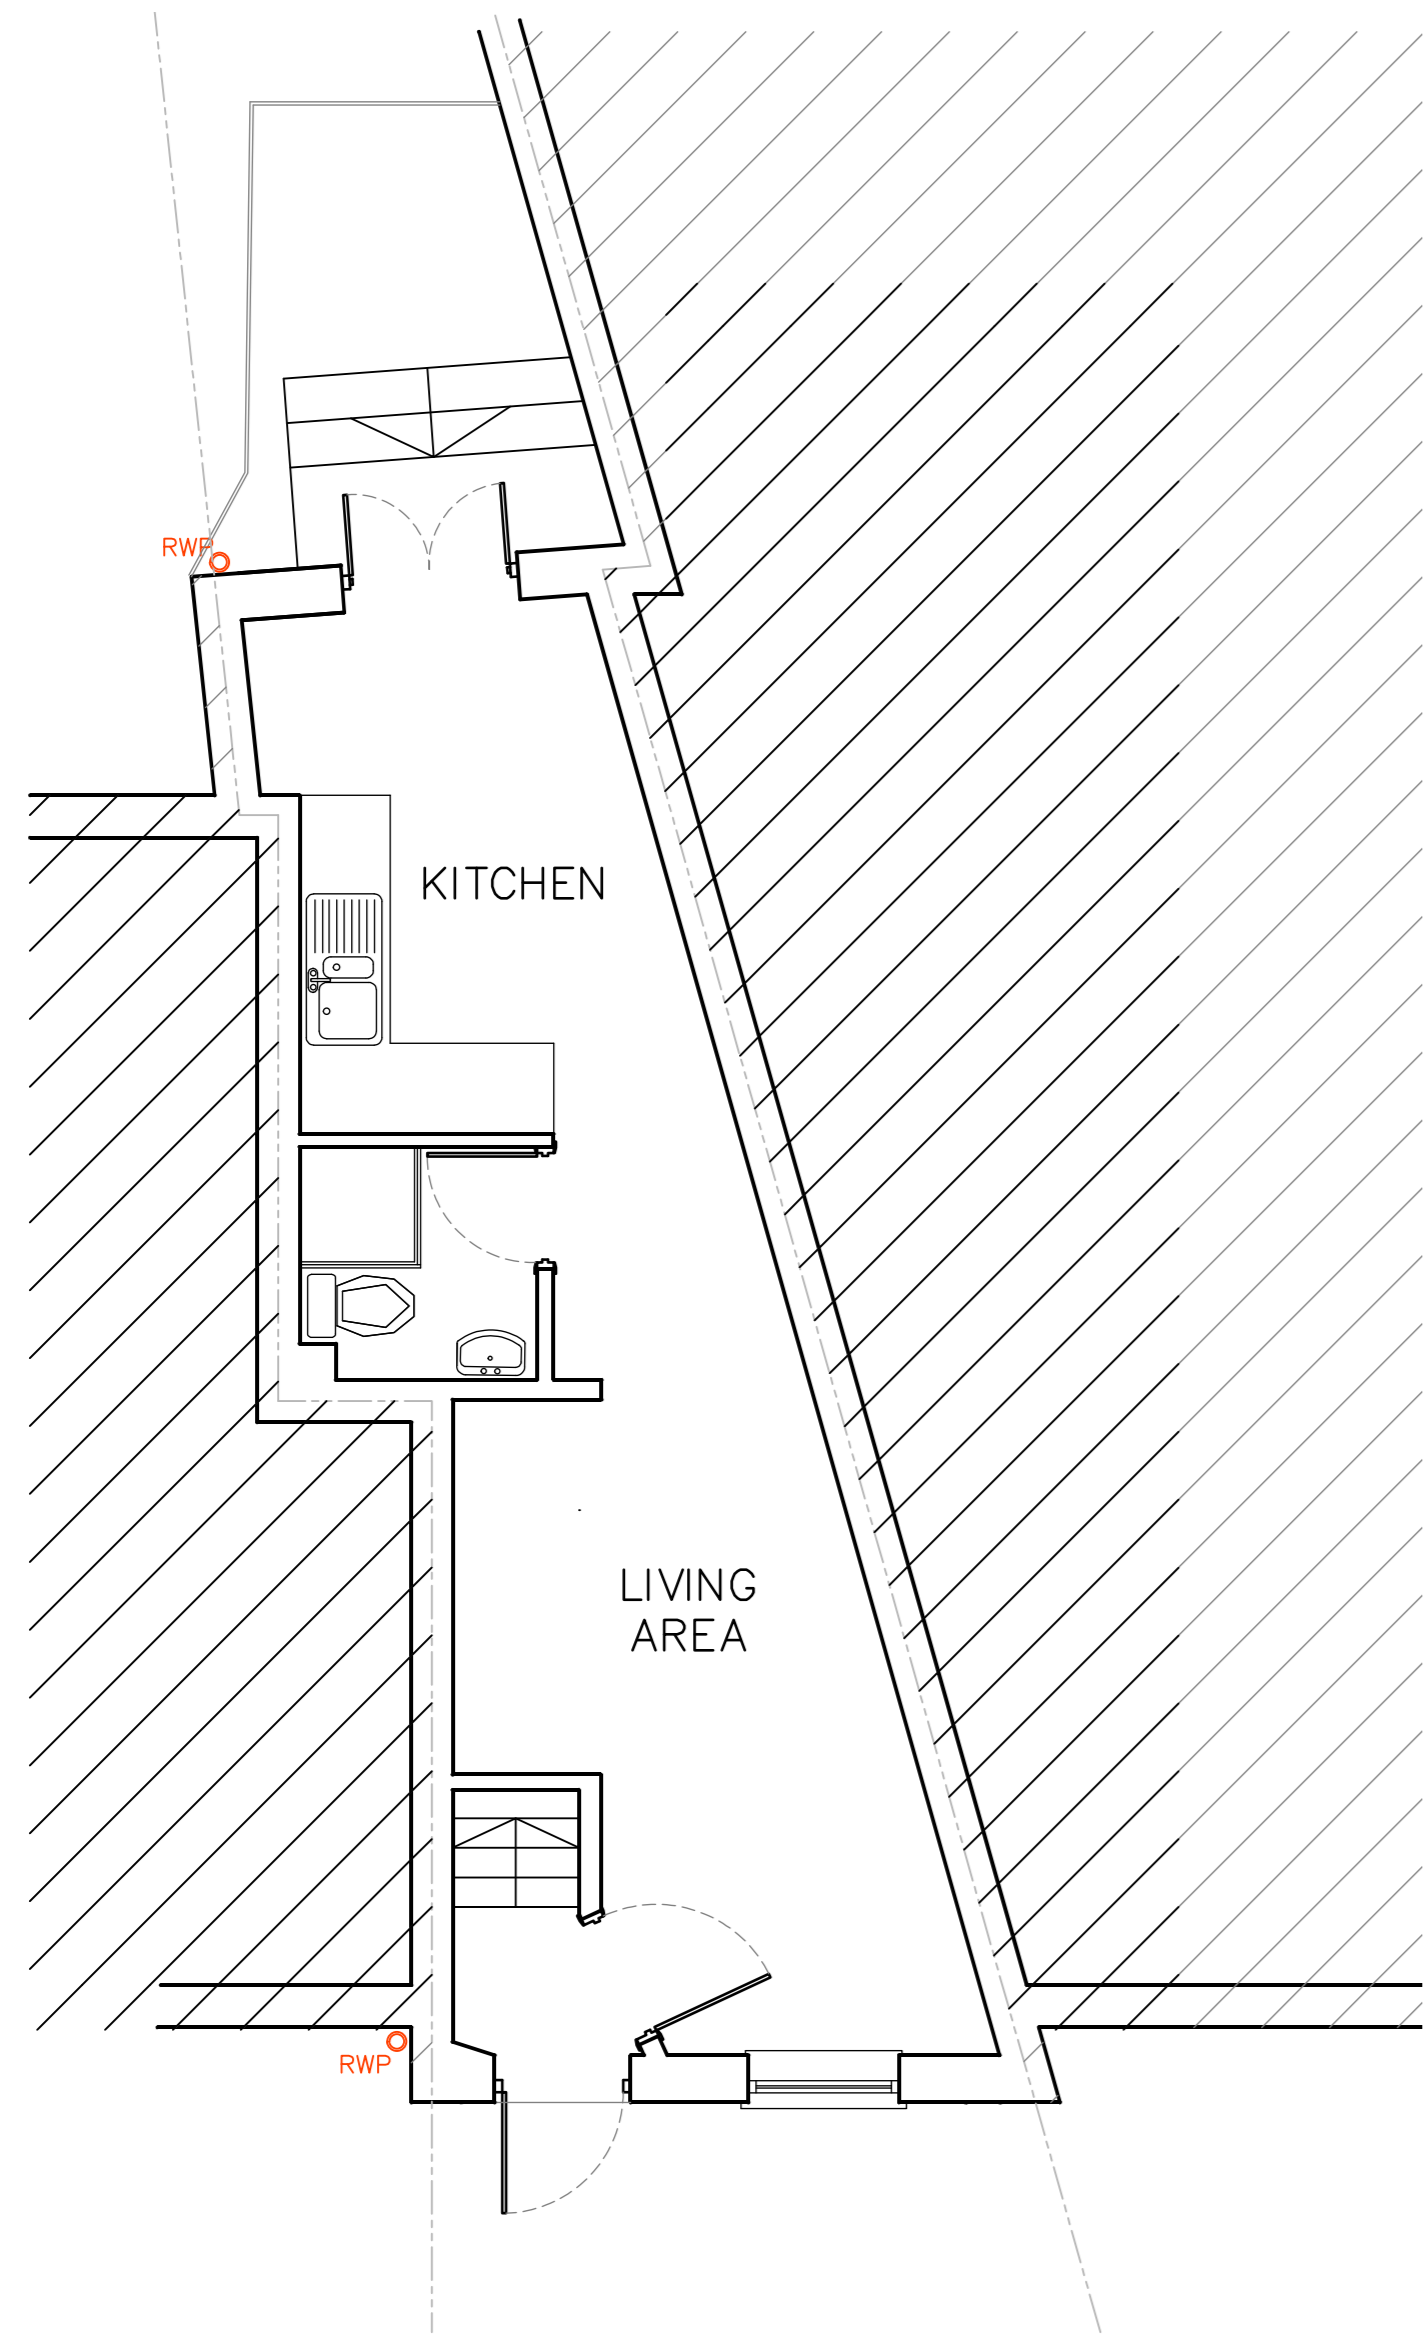

EXISTING GROUND FLOOR PLAN

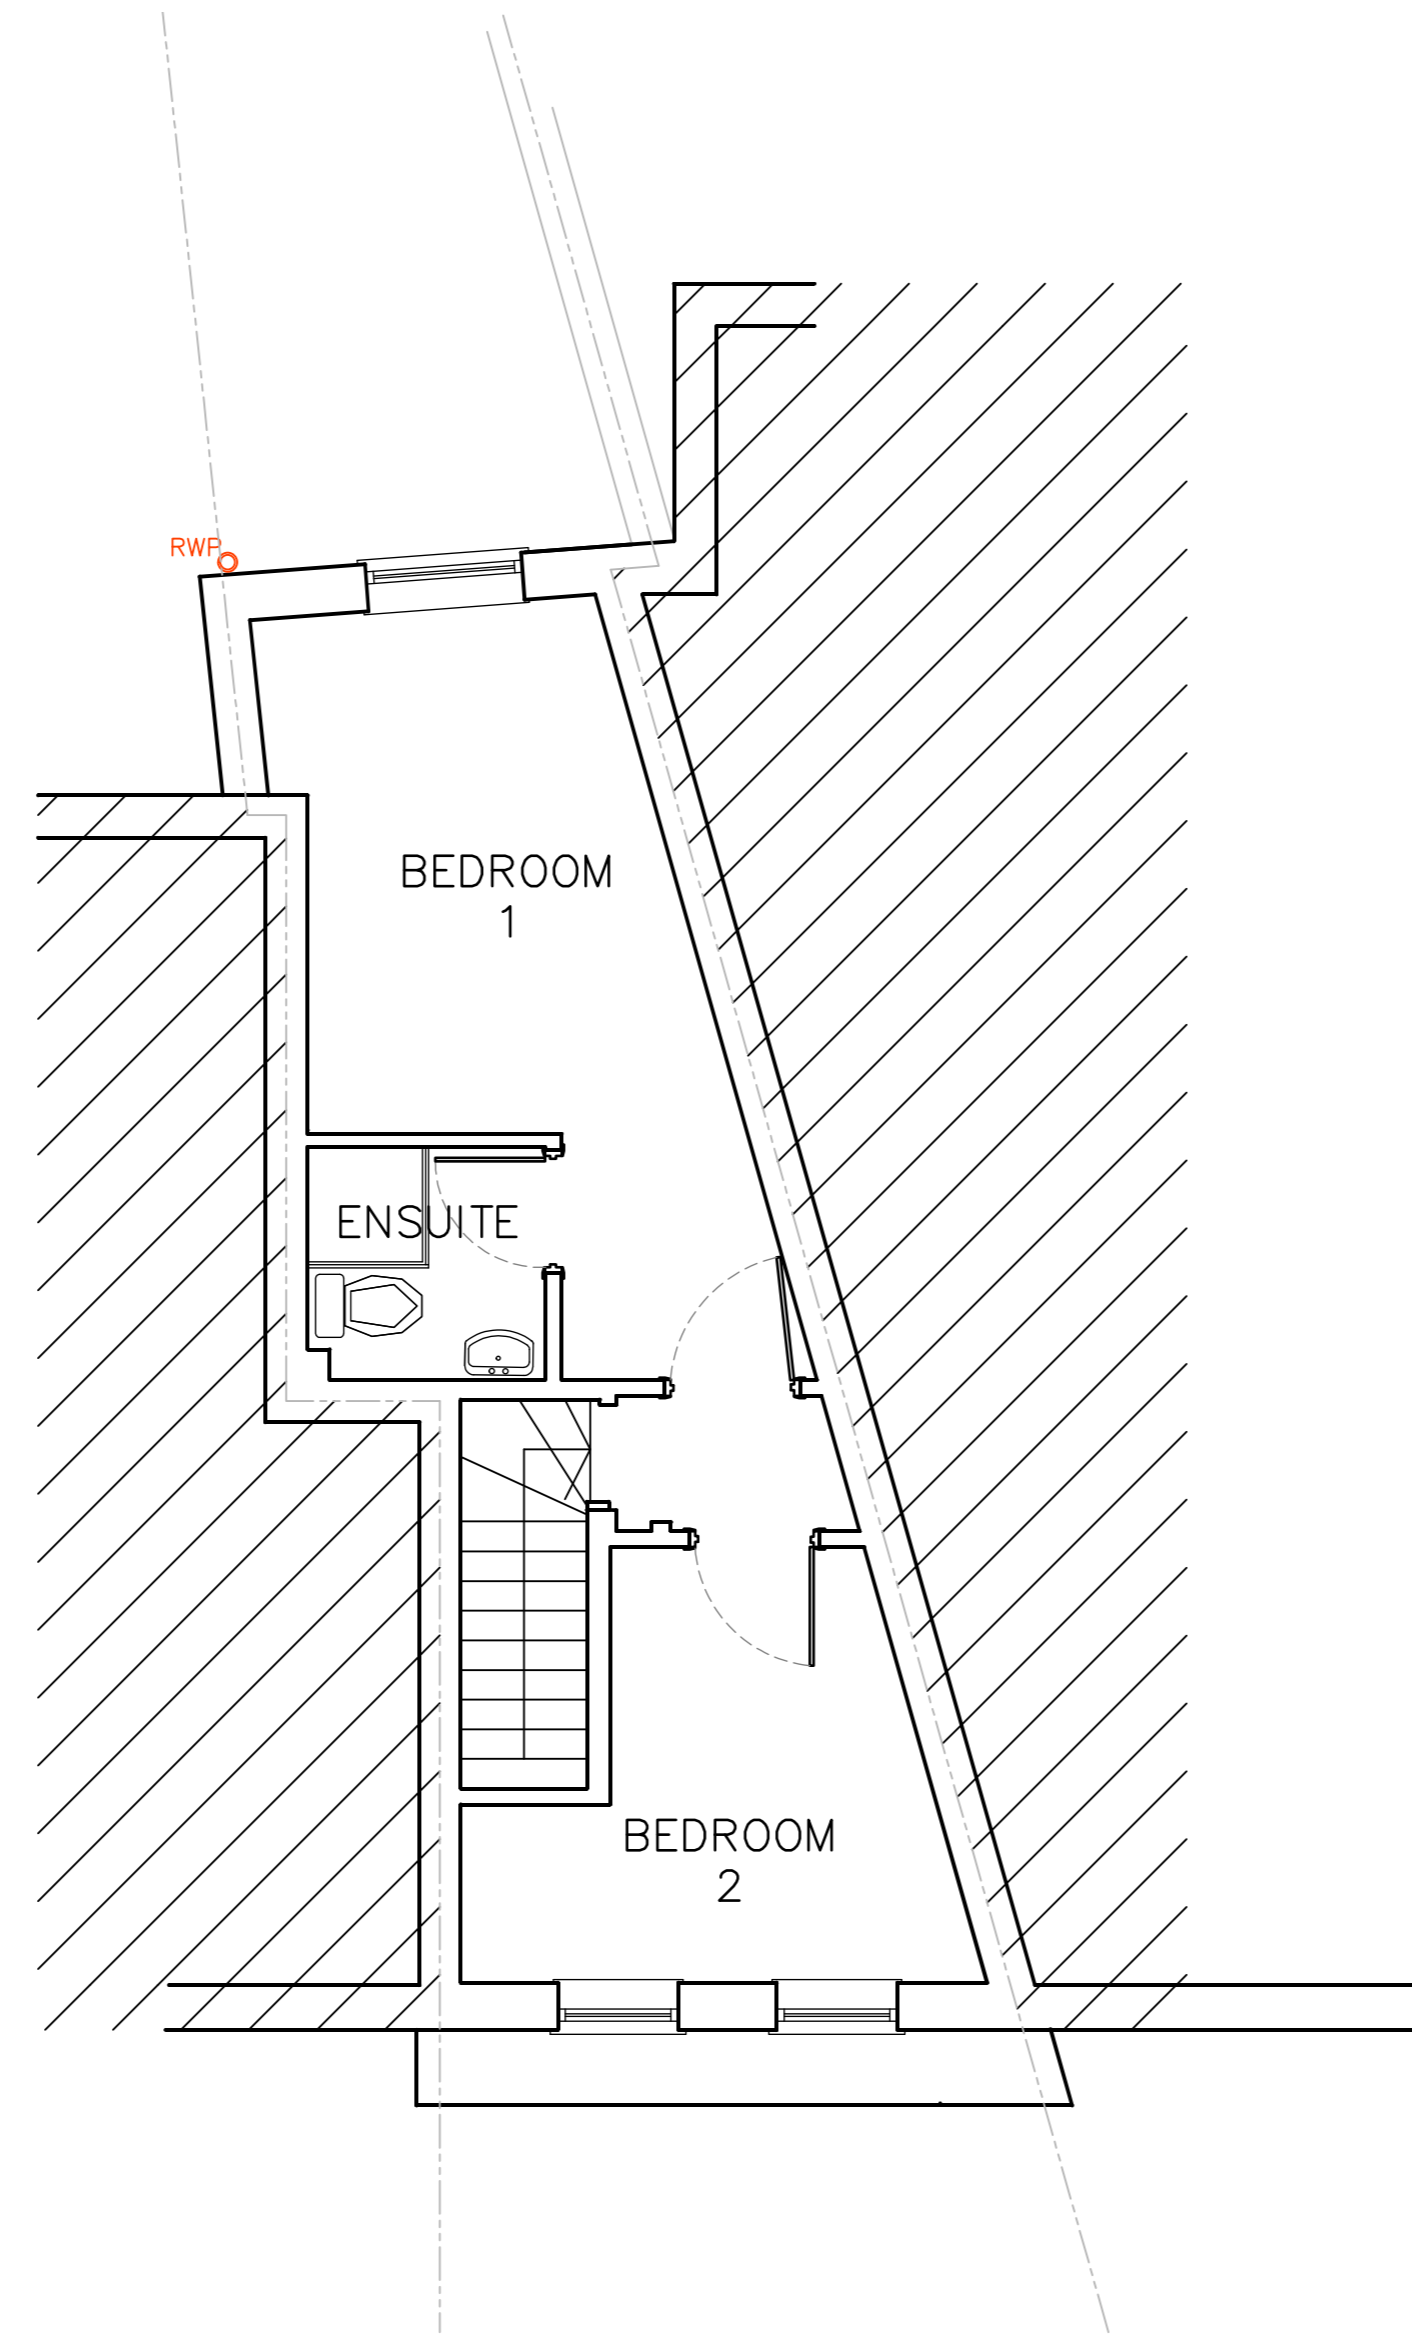

EXISTING FIRST FLOOR PLAN

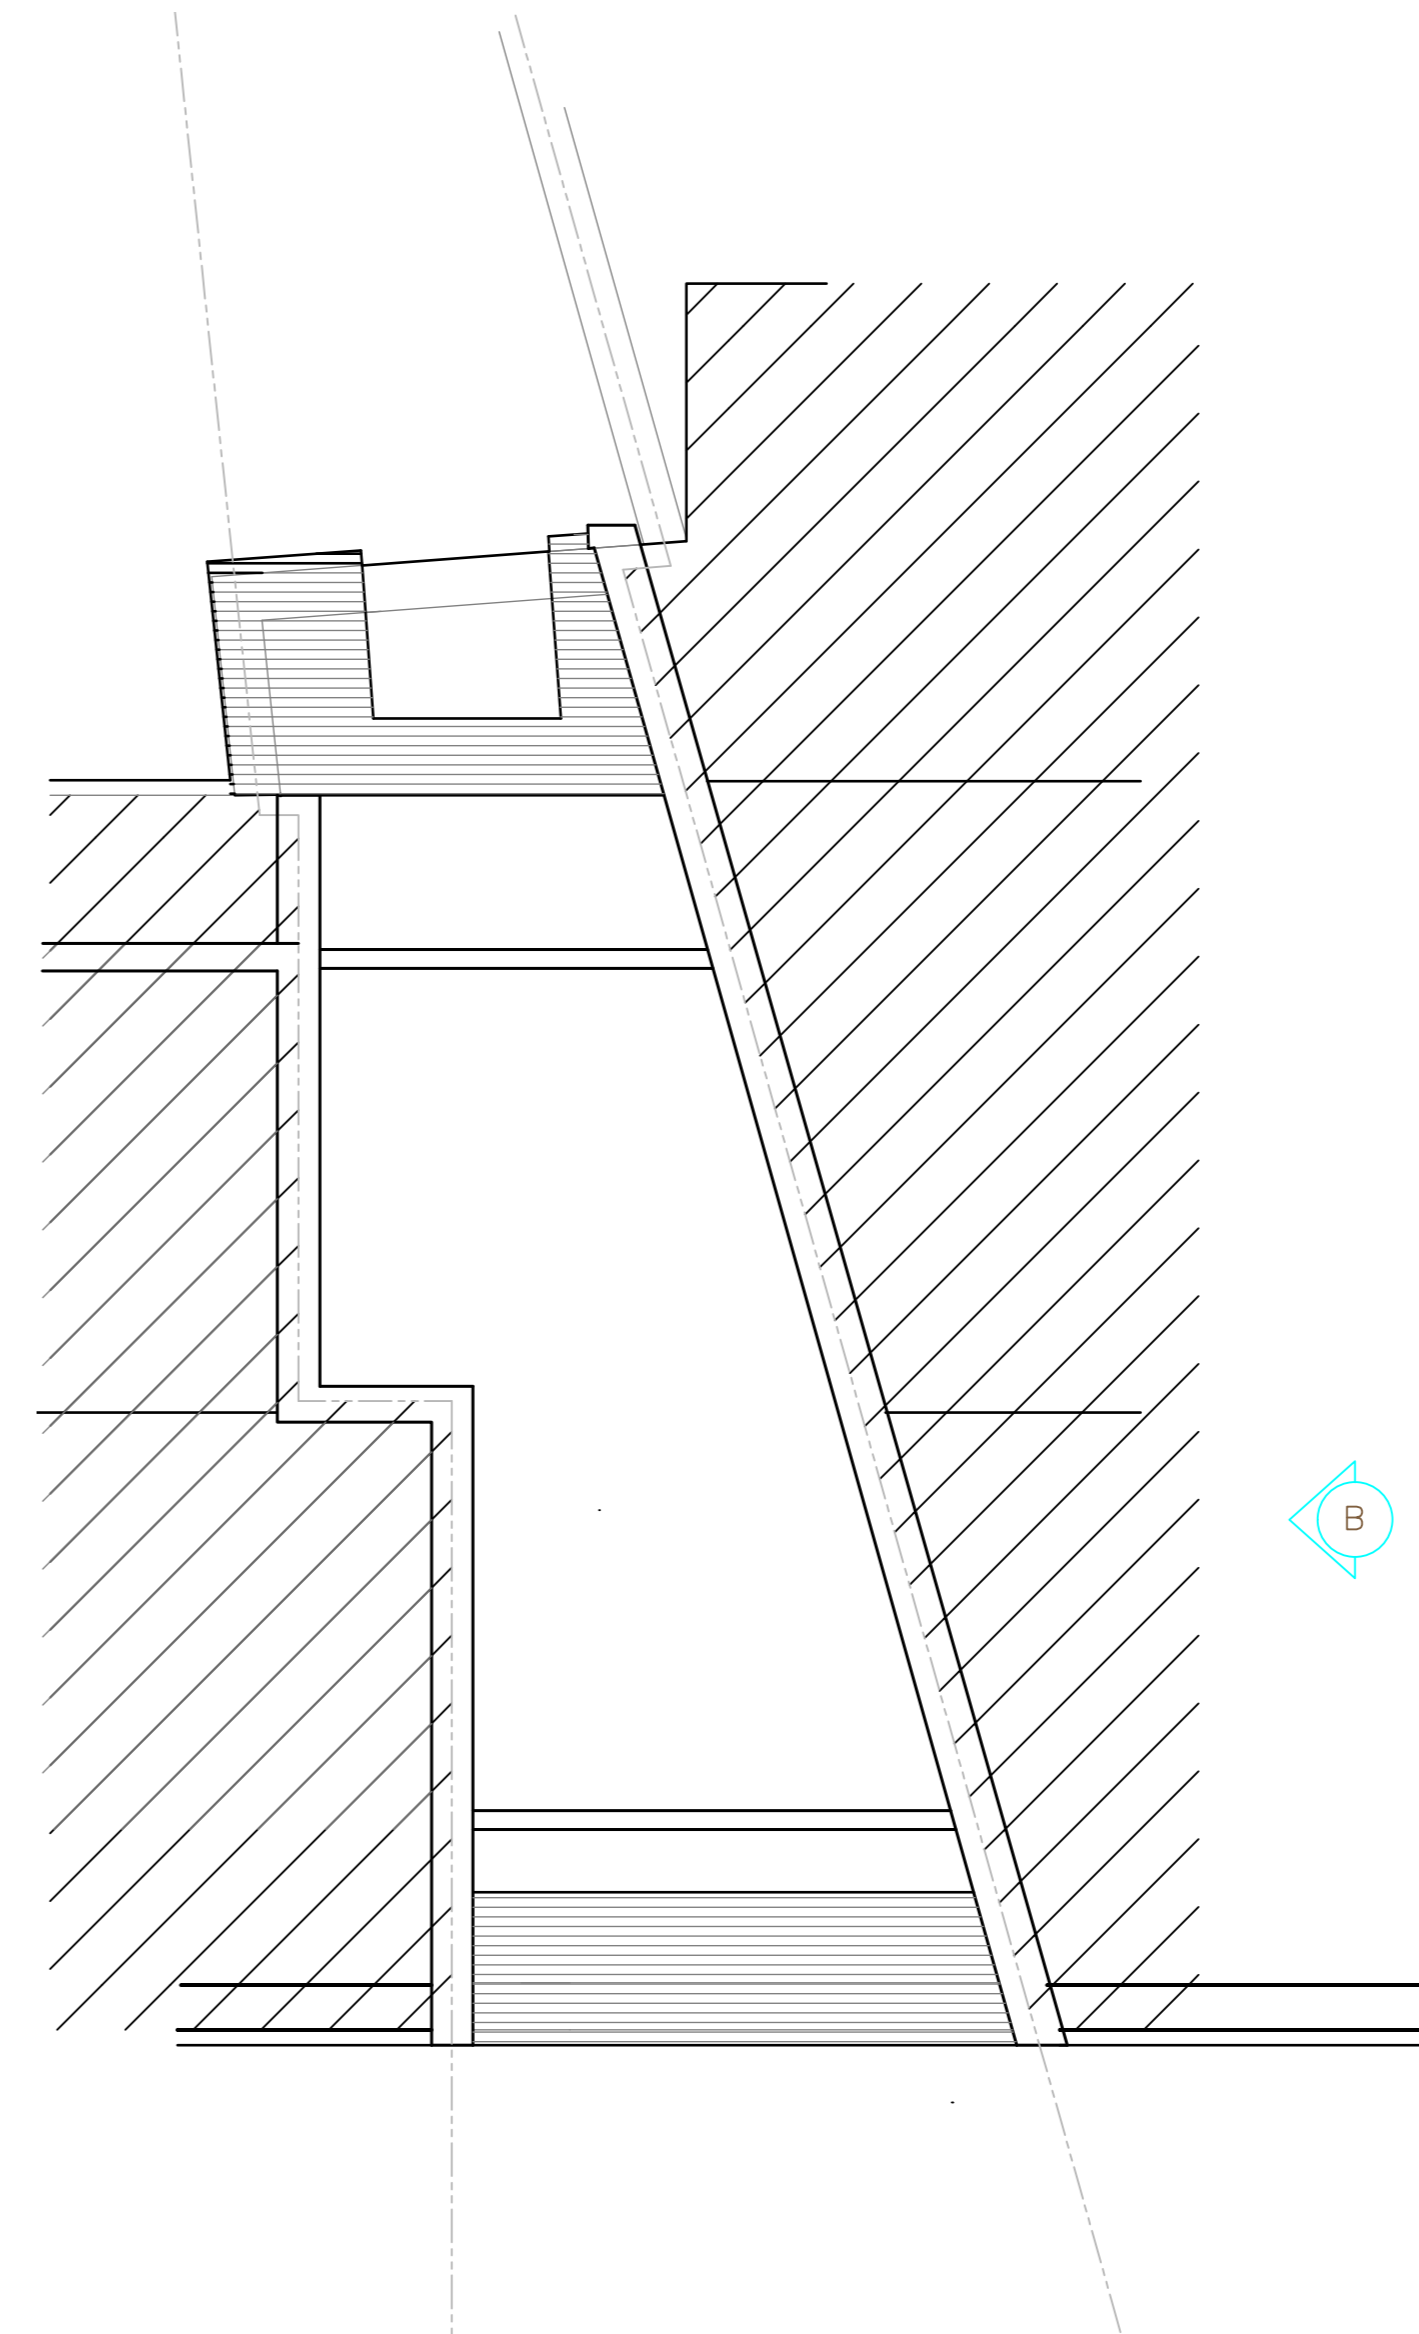


EXISTING LOFT PLAN




1:100 FRONT ELEVATION




1:100 REAR ELEVATION

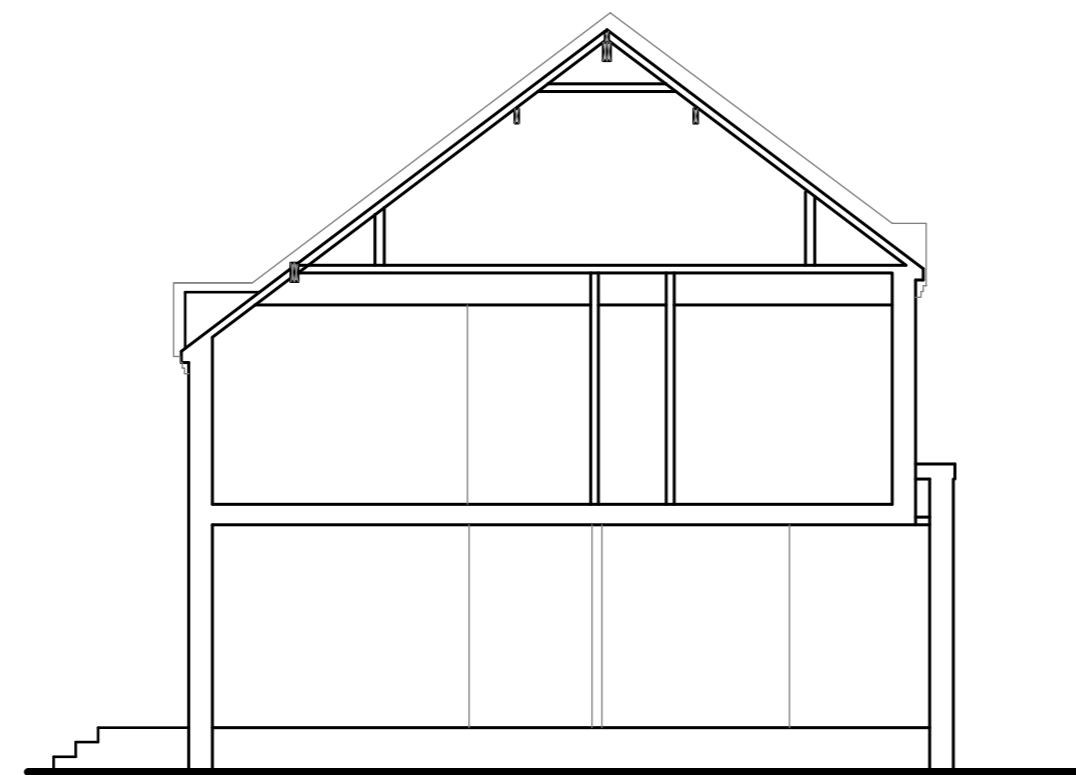

1:100 SECTION THROUGH

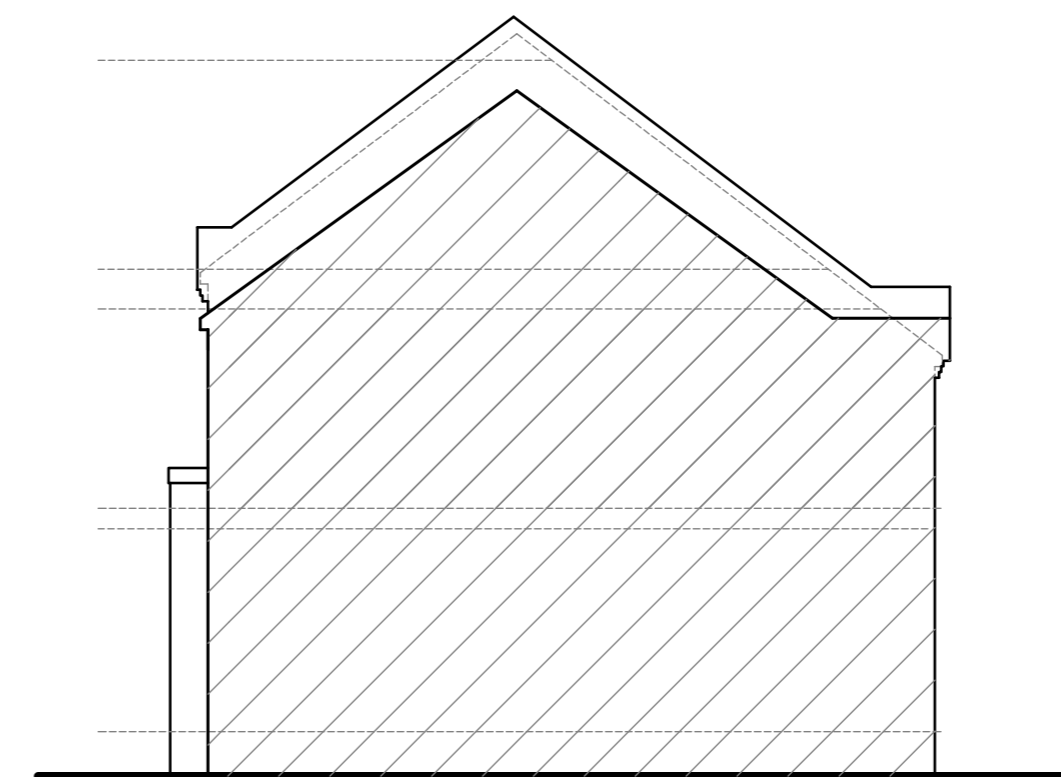

1:100 SIDE ELEVATION A

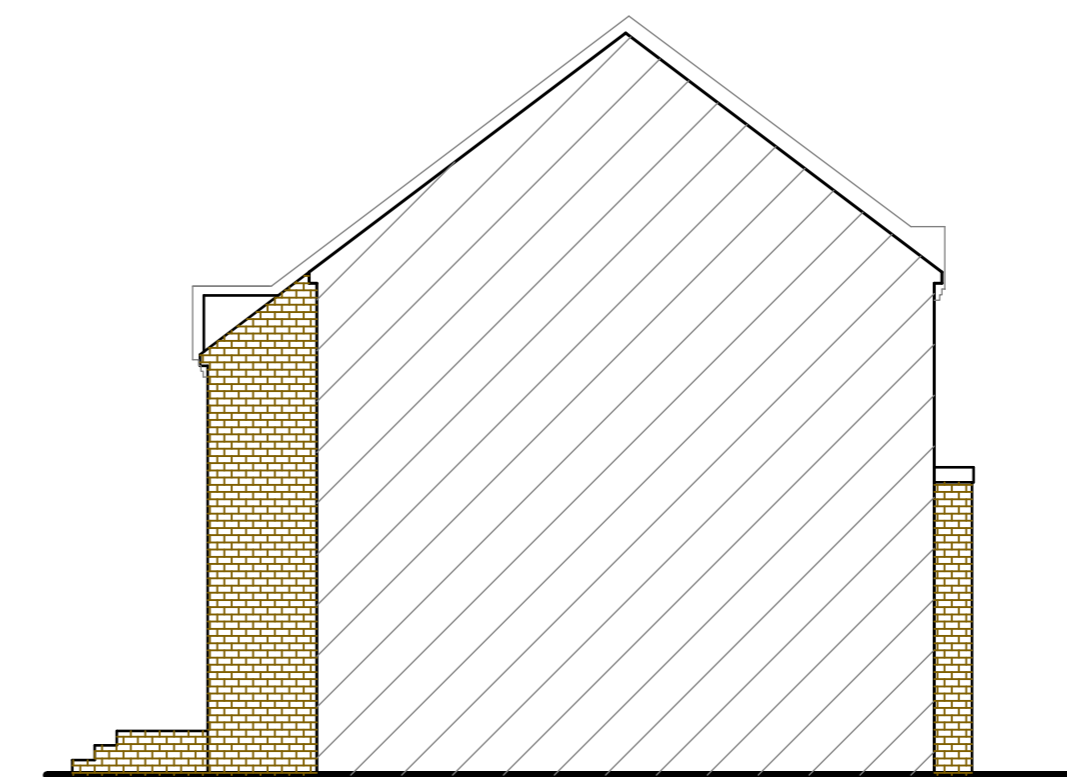

1:100 SIDE ELEVATION B

rev	description	by	date
-----	-------------	----	------

REV:	DESCRIPTION:	BY:	DATE:
------	--------------	-----	-------

STATUS: PLANNING ISSUE

60 Woodcote Grove Road
 Coulsdon
 Surrey
 CR5 2AD
 Email: Pringledesign@Outlook.com
 Tel: 07766880770

CLIENT: JOHN BROWNE
 111A SUMATRA ROAD
 LONDON
 NW6 1PL

SITE: 111A SUMATRA ROAD
 LONDON
 NW6 1PL

TITLE: EXISTING PLANS &
 ELEVATIONS

SCALE AT A1:	DATE:	DRAWN:	CHECKED:
1:50 & 1:100	06/10/15	CP	BC
PROJECT NO:	DRAWING NO:	REVISION:	
PD-0010	A1/001	-	