

PLEASE NOTE:

1. ALL DIMENSIONS TO BE CHECKED ON SITE BEFORE FABRICATION.
2. CONTRACTOR TO REFER TO ENGINEER'S DRAWINGS BEFORE PROCEEDING WITH WORKS.
3. ALL DRAWINGS AND DESIGNS ARE COVERED BY DESIGN RIGHT (INTELLECTUAL PROPERTY), AND MAY NOT BE DISTRIBUTED, COPIED OR ISSUE WITHOUT WRITTEN PERMISSION OF XUL ARCHITECTURE.
4. ALL DESIGN CONCEPTS ARE THE SOLE PROPERTY OF XUL ARCHITECTURE AND NO ADAPTATIONS, REPRODUCTIONS OR COPIES MAY BE MADE WITHOUT WRITTEN PERMISSION OF XUL ARCHITECTURE.
5. THESE DRAWINGS ARE SUBJECT TO ANY VARIATION AUTHORITY, OR FOR THE BETTER CARRYING OUT OF THE WORKS.
6. SAMPLES TO BE PROVIDED BY CONTRACTOR FOR XUL ARCHITECTURE APPROVAL.
7. ALL FINISHES TO XUL ARCHITECTURE SATISFACTION.
8. ALL DRAWINGS TO BE APPROVED BY XUL ARCHITECTURE BEFORE CONSTRUCTION.

ADDITIONAL NOTES:

REVISIONS		
No	Date	Description Issue For
00	09/10/15	INFORMATION
01	19/10/15	PLANNING


No	Date	Description Issue For	Issue By
00	09/10/15	INFORMATION	AM
01	19/10/15	PLANNING	AM

Client  
**PRIVATE CLIENT**

Project  
80 Leveton Street  
NW5 2NY


Title  
EXISTING  
Second, Third and Roof Level Plans

Scale 1:100@A3	Dwg. No. EX-02	Rev. 01
Date 09/10/15	Project Number <b>1520</b>	
Drawn AM		
Checked SB		

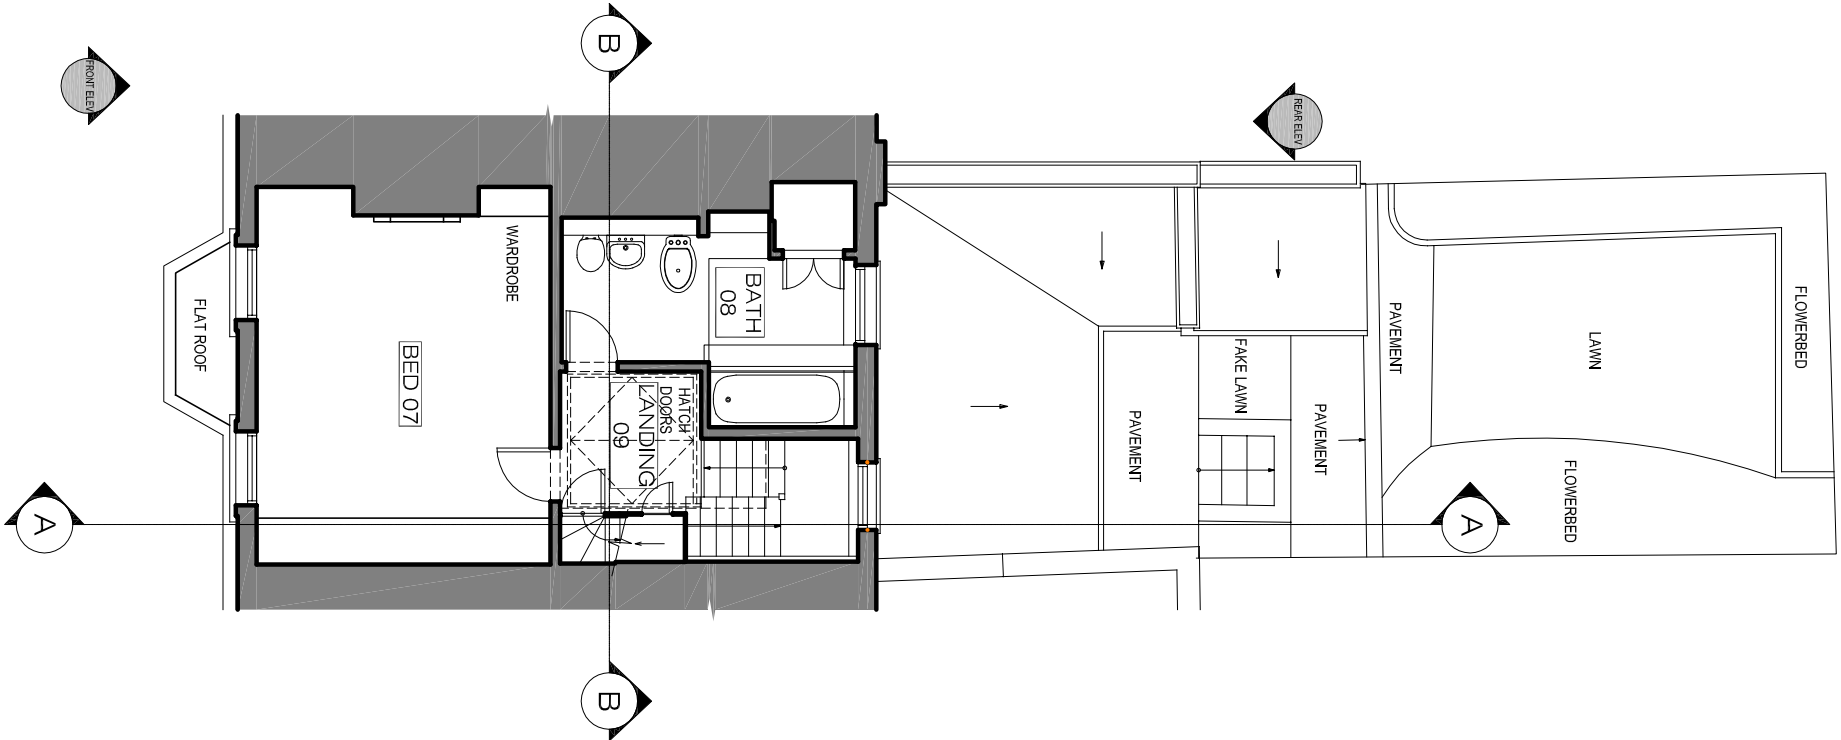


EXISTING  
Second Floor Plan

SCALE 1:100@A3

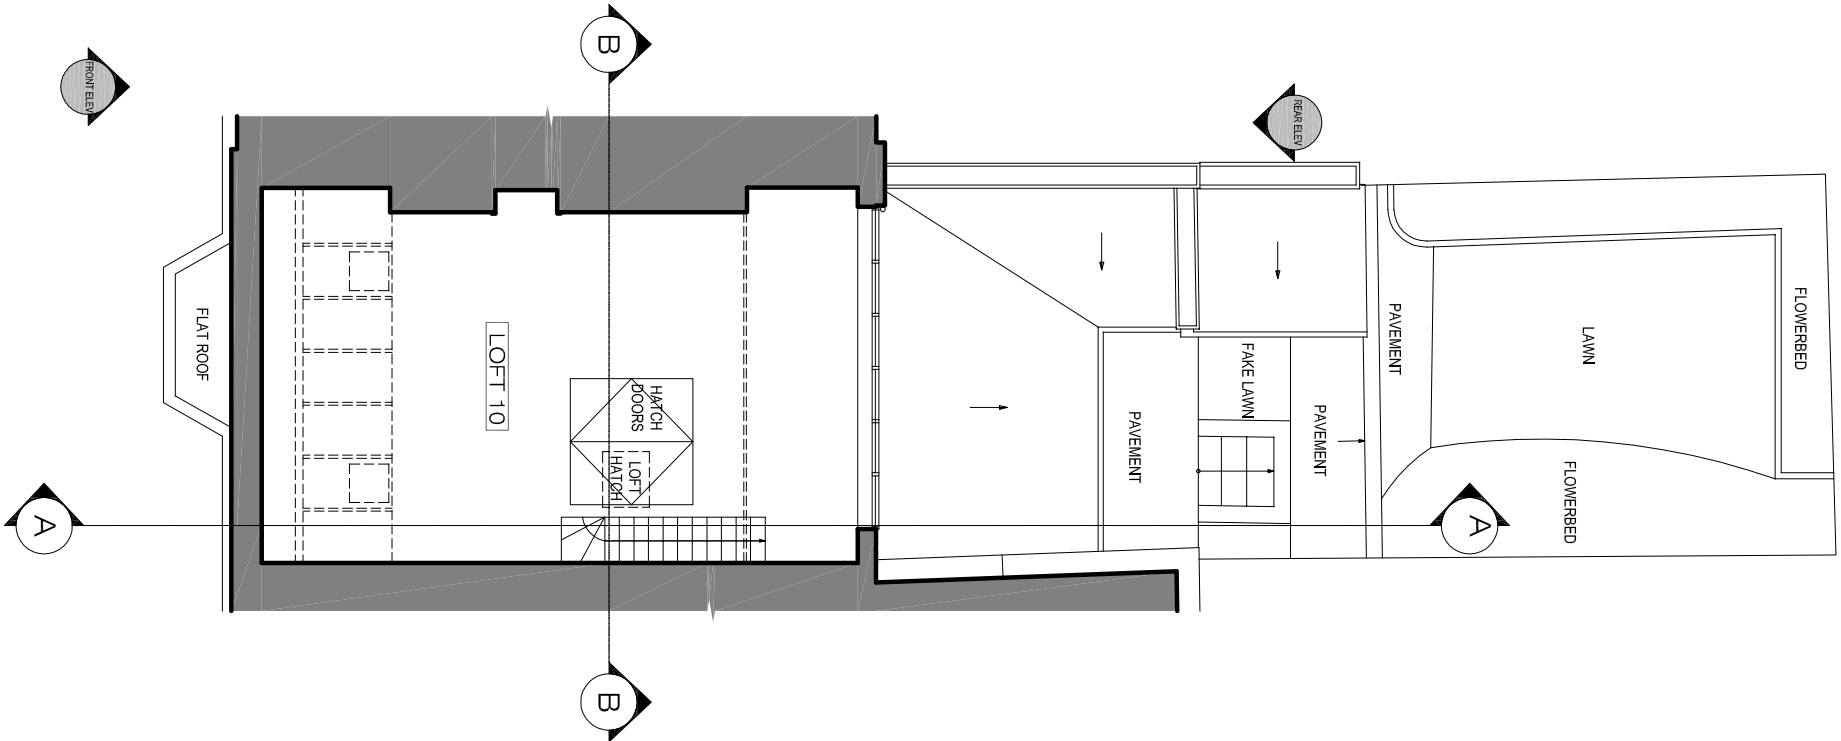

EXISTING  
Third Floor Plan

SCALE 1:100@A3

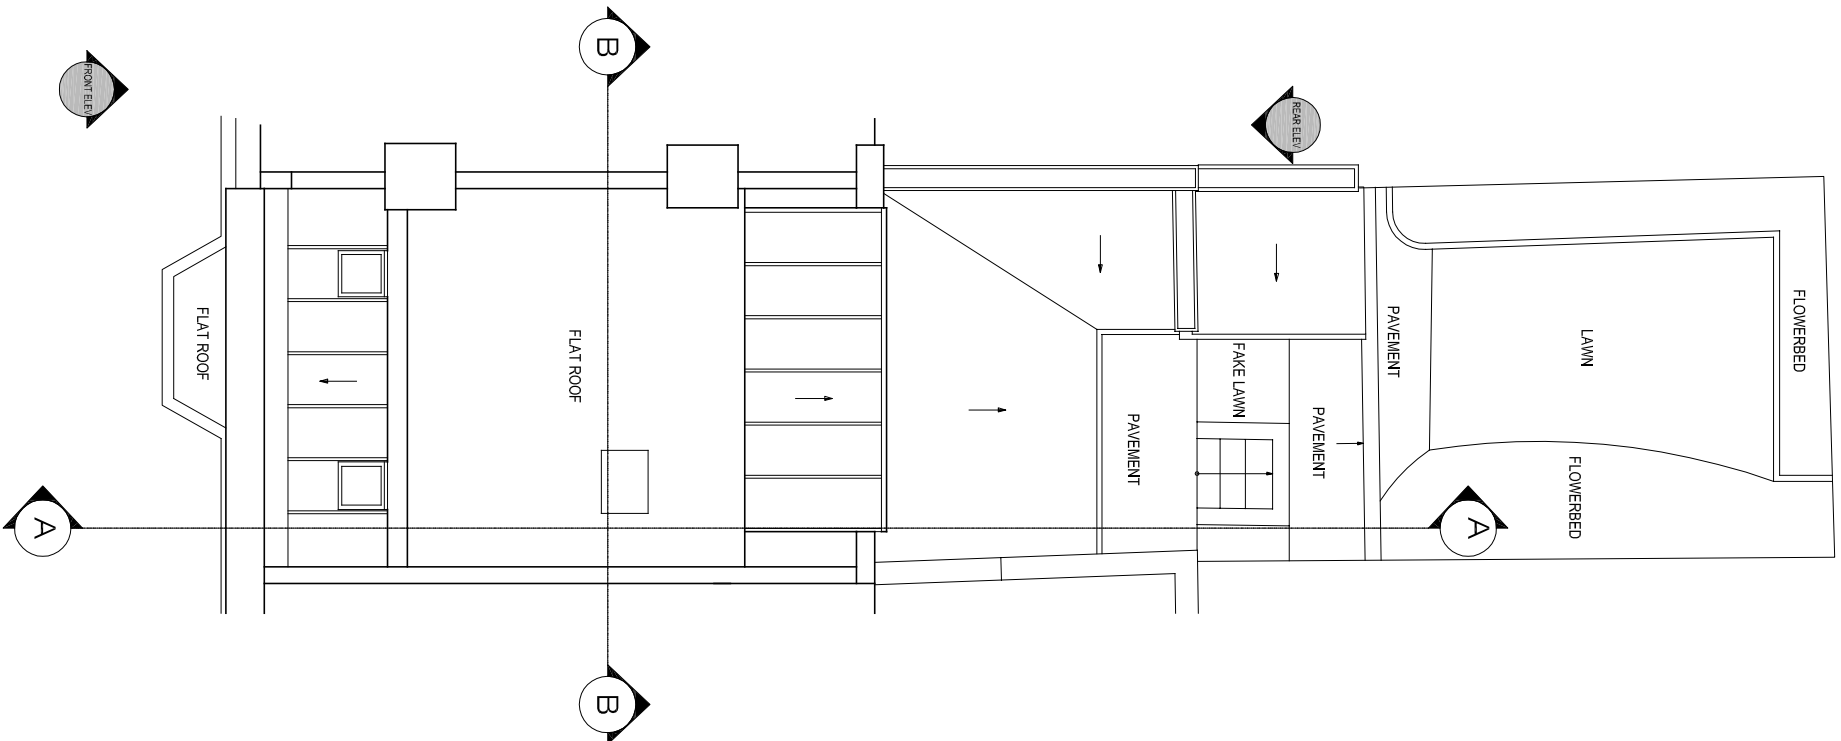

EXISTING  
Roof Level Plan

SCALE 1:100@A3

