


PLEASE NOTE:

1. ALL DIMENSIONS TO BE CHECKED ON SITE BEFORE FABRICATION.
2. CONTRACTOR TO REFER TO ENGINEERS DRAWINGS BEFORE PROCEEDING WITH WORKS.
3. ALL DRAWINGS AND DESIGNS ARE COVERED BY DESIGN RIGHT (INTELLECTUAL PROPERTY), AND MAY NOT BE DISTRIBUTED, COPIED OR ISSUED WITHOUT WRITTEN PERMISSION OF XUL ARCHITECTURE.
4. ALL DESIGN CONCEPTS ARE THE SOLE PROPERTY OF XUL ARCHITECTURE AND NO ADAPTATIONS, REPRODUCTIONS OR COPIES MAY BE MADE WITHOUT WRITTEN PERMISSION OF XUL ARCHITECTURE.
5. THESE DRAWINGS ARE SUBJECT TO ANY VARIATION REQUIRED OR RECOMMENDATION BY ANY STATUTORY AUTHORITY, OR FOR THE BETTER CARRYING OUT OF THE WORKS.
6. SAMPLES TO BE PROVIDED BY CONTRACTOR FOR XUL ARCHITECTURE APPROVAL.
7. ALL FINISHES TO XUL ARCHITECTURE SATISFACTION.
8. ALL DRAWINGS TO BE APPROVED BY XUL ARCHITECTURE BEFORE CONSTRUCTION.


ADDITIONAL NOTES:

REVISIONS		
No	Date	Description Issue For
00	09/10/15	INFORMATION
01	19/10/15	PLANNING
		Issue By AM AM


Client PRIVATE CLIENT	
Project 80 Leventon Street NW5 2NY	
Title EXISTING Front & Rear Elevations	
Scale 1:100@A3	Dwg. No. EX-04
Date 09/10/15	Rev. 01
Drawn AM	Project Number 1520
Checked SB	

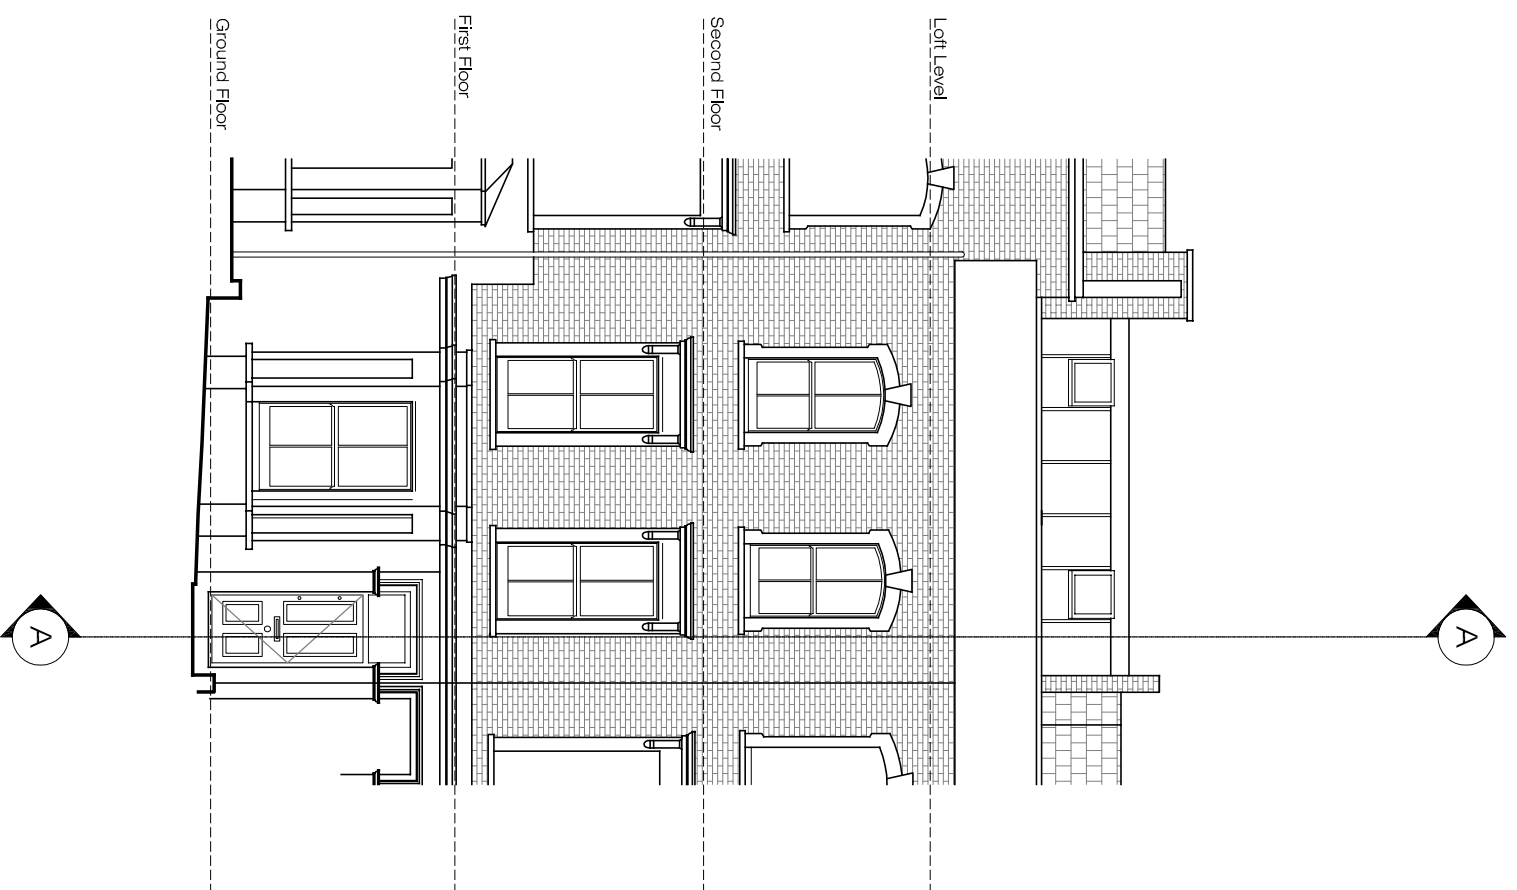

EXISTING
Front Elevation
SCALE 1:100@A3

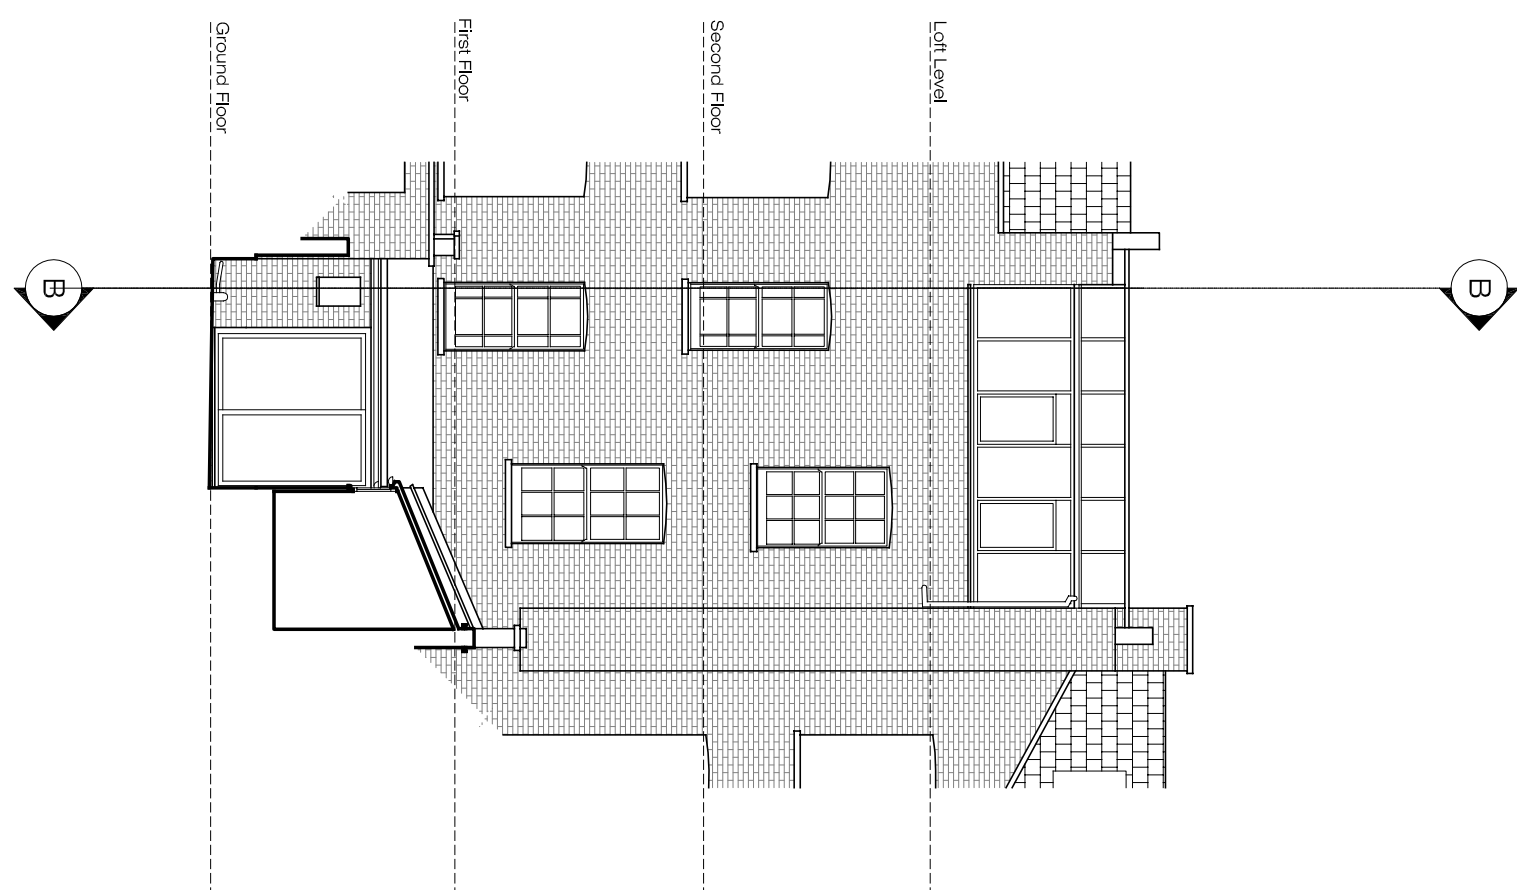

EXISTING
Rear Elevation
SCALE 1:100@A3

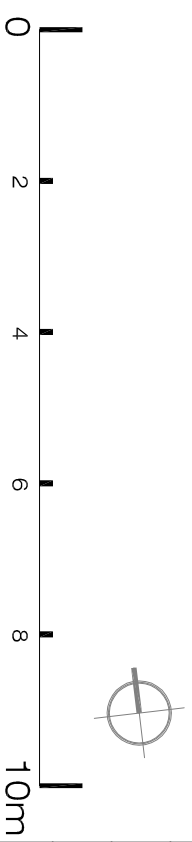

Client PRIVATE CLIENT	
Project 80 Leventon Street NW5 2NY	
Title EXISTING Front & Rear Elevations	
Scale 1:100@A3	Dwg. No. EX-04
Date 09/10/15	Rev. 01
Drawn AM	Project Number 1520
Checked SB	