

**Notes**  
All setting out of work to be checked before work commences.  
Any errors to be reported to the Architect before any further work is carried out.  
All work to be in accordance with the relevant Building Regulations.

ISSUED FOR APPROVAL


Revision	Note	Date	Revision	Note	Date
A	Issued for Approval.	14/07/15			

Project		
15 BUCKLAND CRESCENT, LONDON, NW3 5DH		
Date	14/07/2015	Title
Drawn by	SS	LOWER GROUND FLOOR PLAN AS PROPOSED
Checked by	AM	
Scale	1:100 @ A3	Drawing No. 1307 APL 101 Rev. A

m|studios

15 Buckland Crescent  
London NW3 5DH  
T +44 (0) 20 7586 2033  
studio@mstudios.eu  
www.mstudios.eu

© COPYRIGHT 2009 M STUDIOS LTD

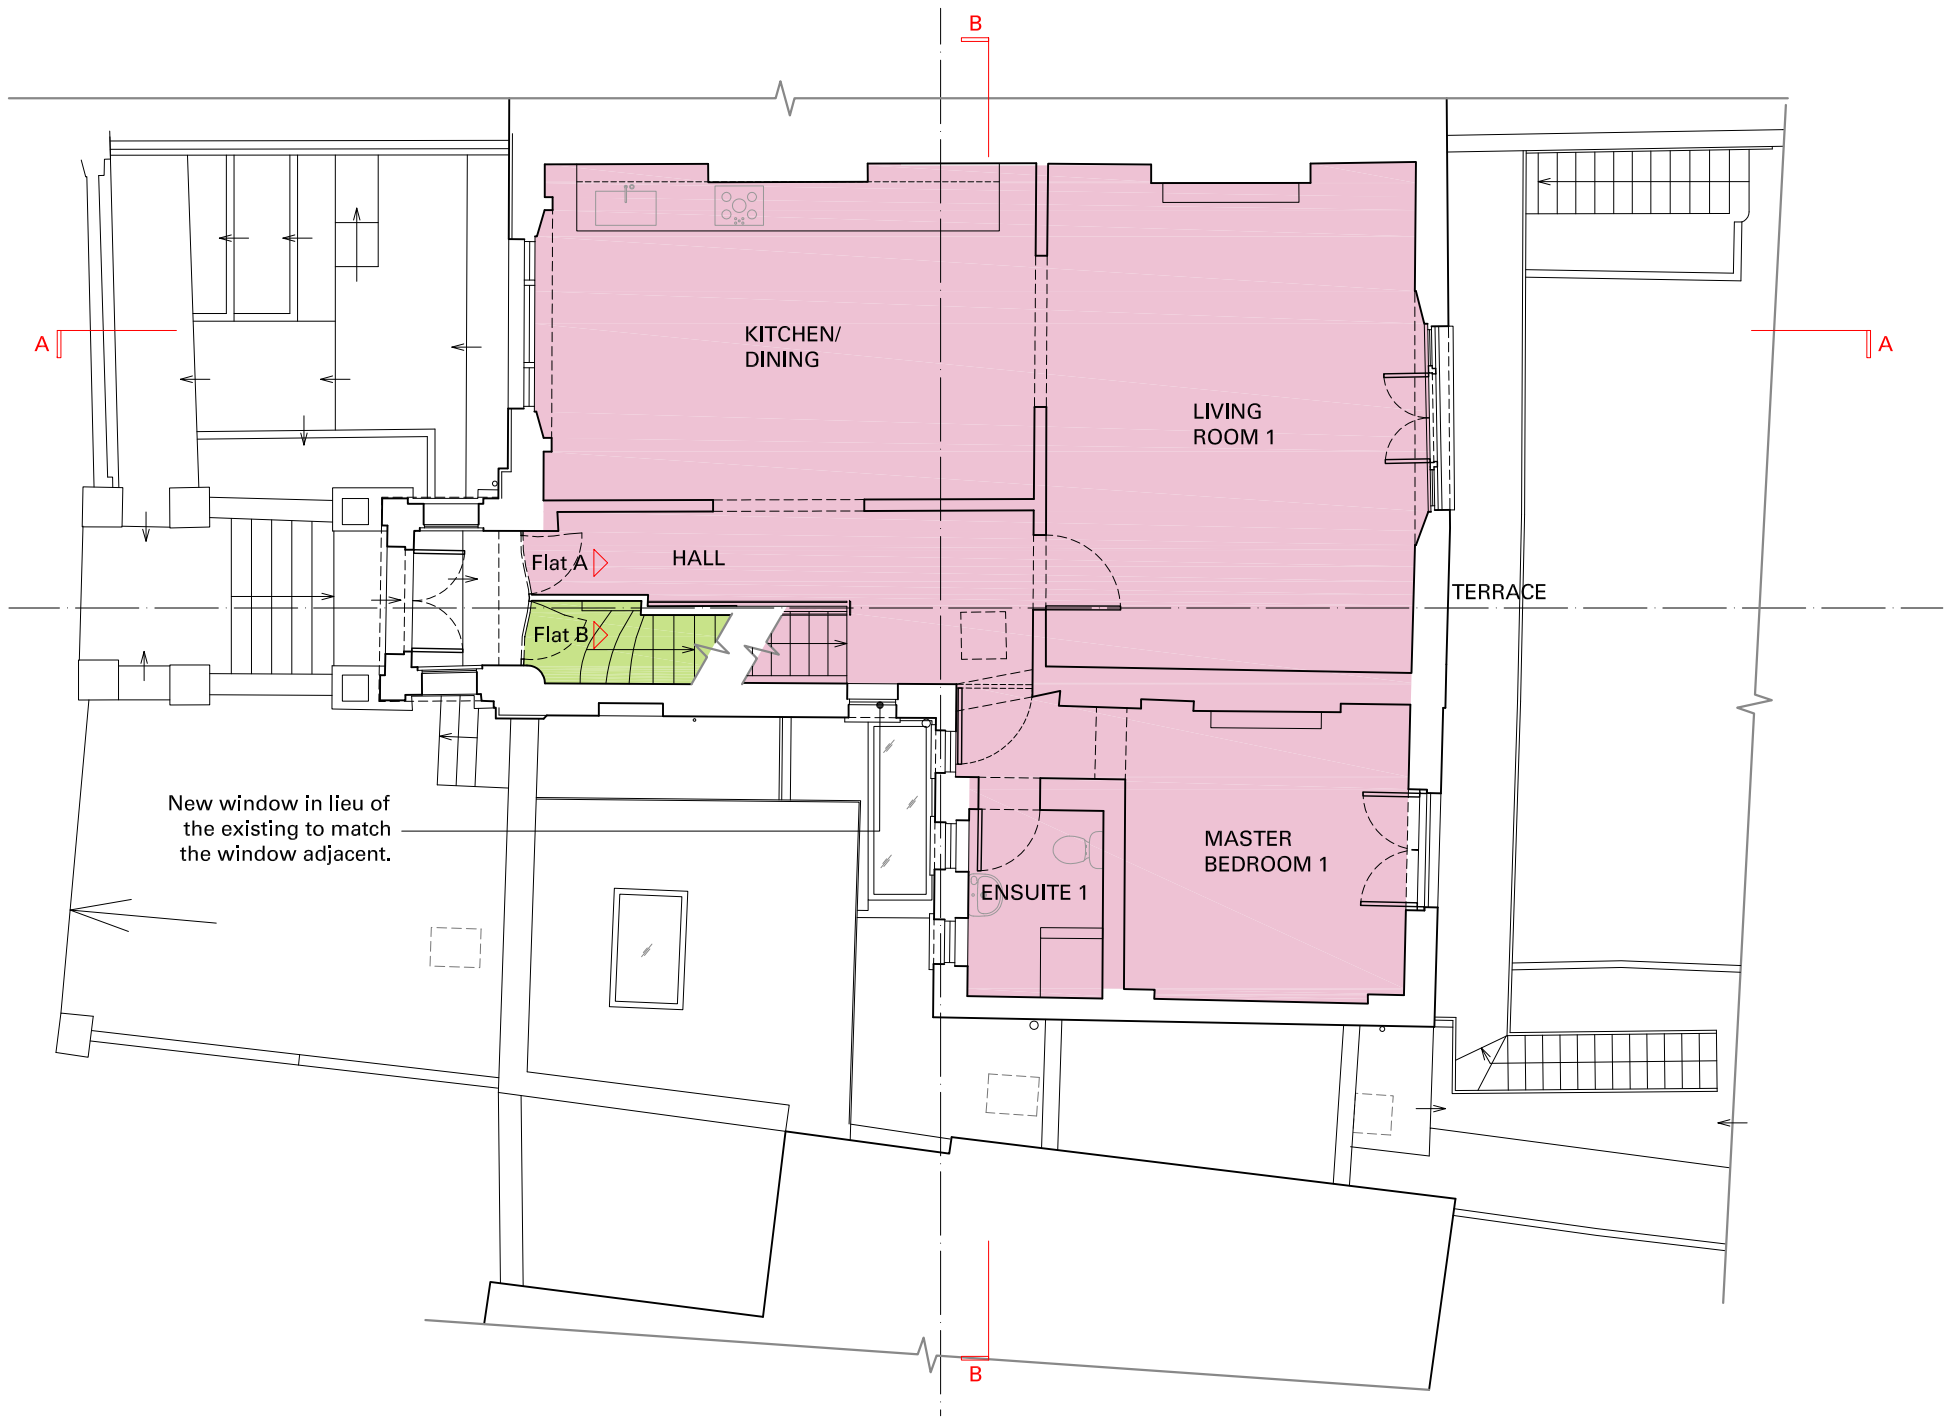

**Notes**  
All setting out of work to be checked before work commences.  
Any errors to be reported to the Architect before any further work is carried out.  
All work to be in accordance with the relevant Building Regulations.

**ISSUED FOR APPROVAL**


Revision	Note	Date	Revision	Note	Date
A	Issued for Approval.	14/07/15			

Project		
15 BUCKLAND CRESCENT, LONDON, NW3 5DH		
Date	14/07/2015	Title
Drawn by	SS	UPPER GROUND FLOOR PLAN AS PROPOSED
Checked by	AM	
Scale	1:100 @ A3	Drawing No. <b>1307 APL 102</b> Rev. <b>A</b>

**m|studios**

15 Buckland Crescent  
London NW3 5DH  
T +44 (0) 20 7586 2033  
studio@mstudios.eu  
www.mstudios.eu

© COPYRIGHT 2009 M STUDIOS LTD

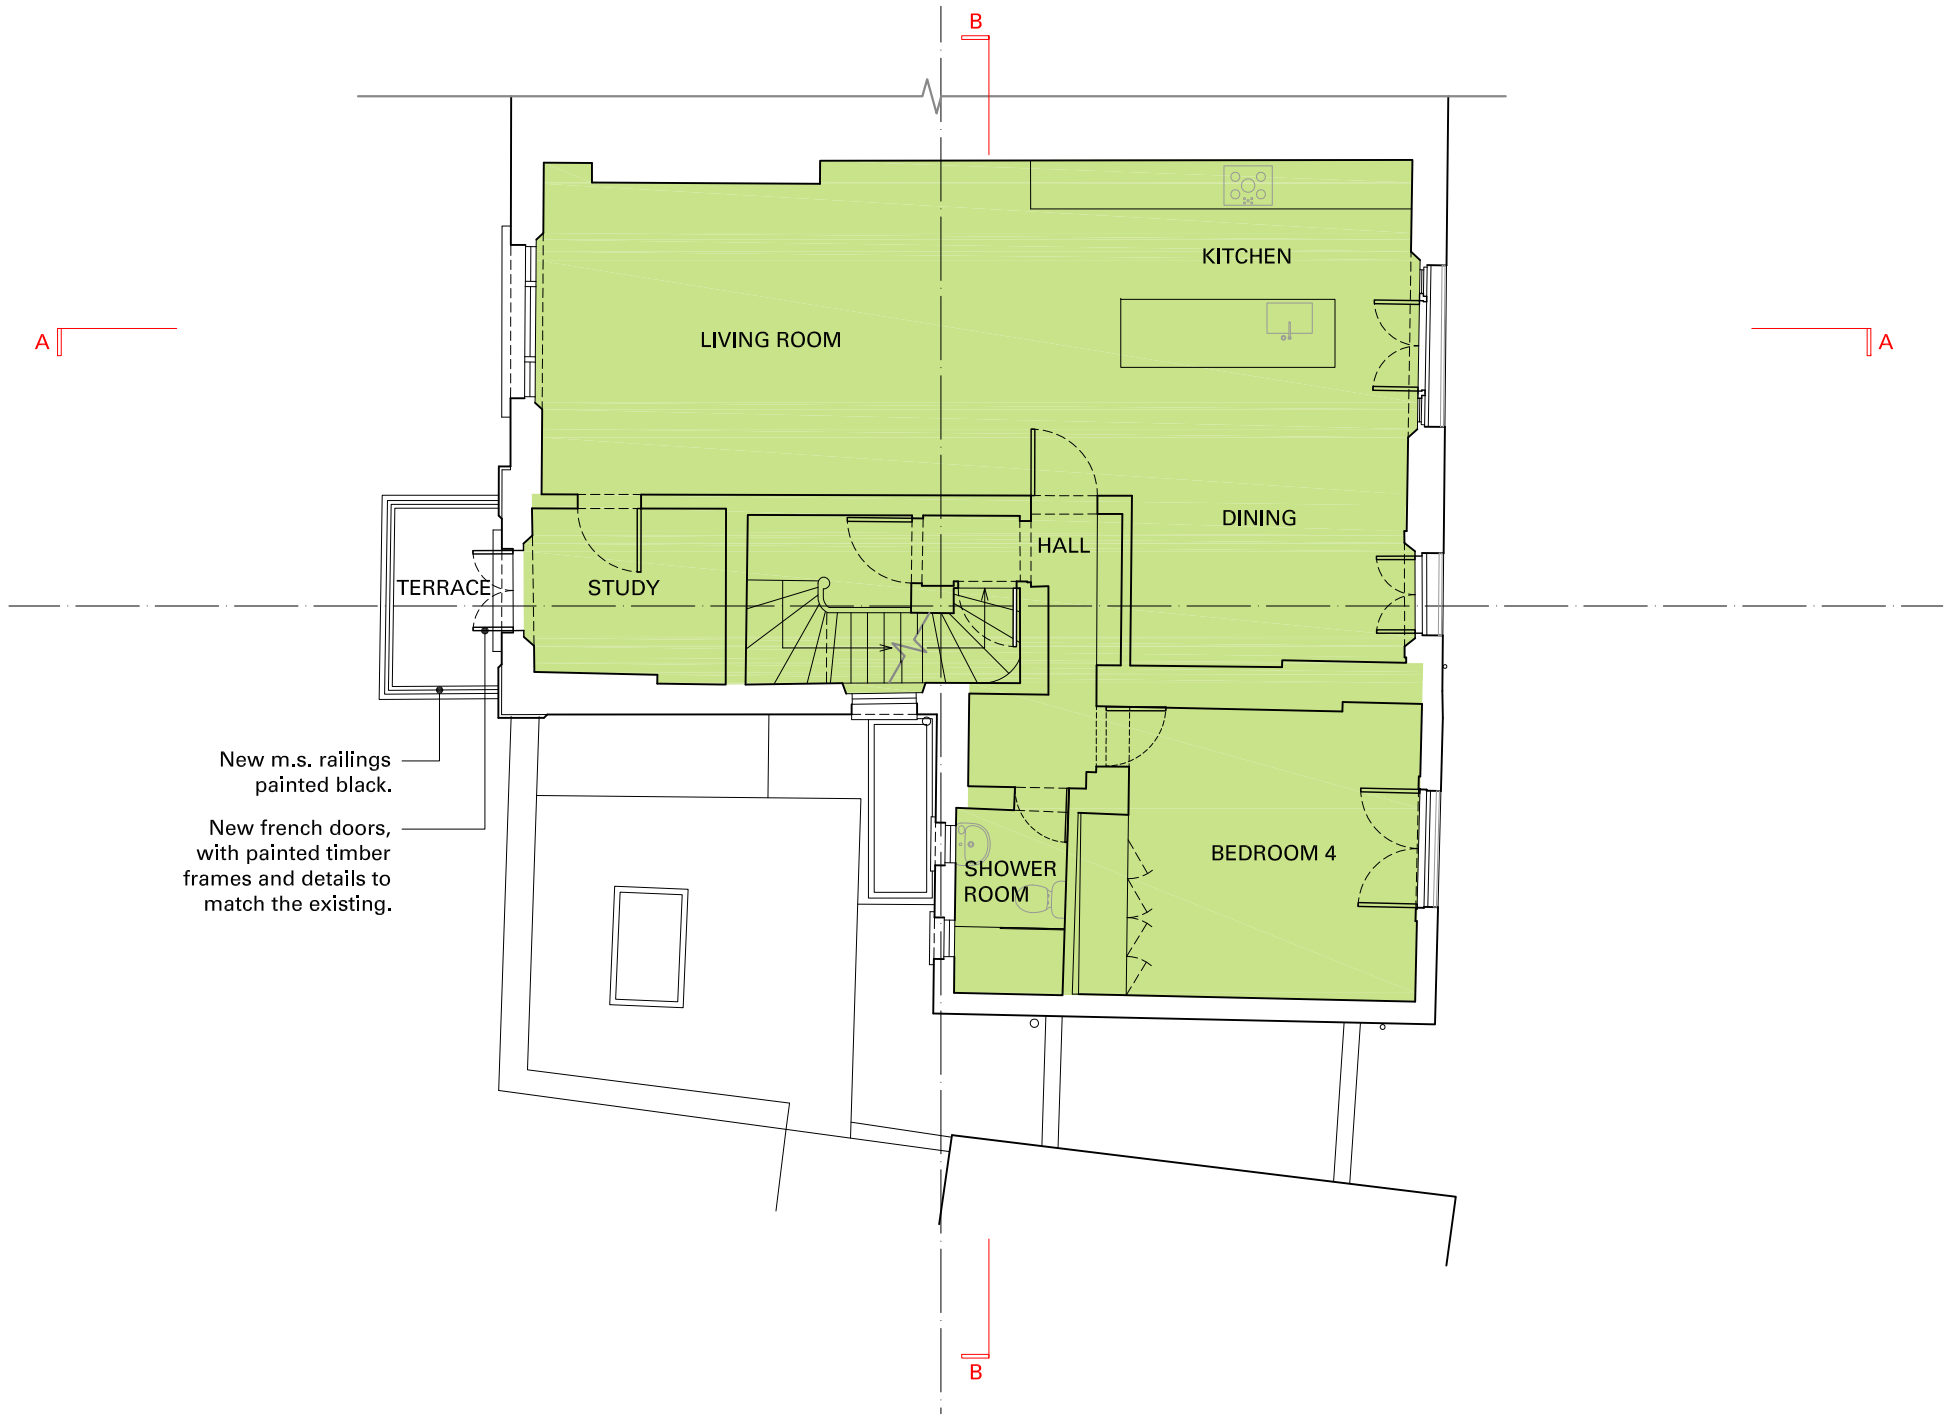

**Notes**  
All setting out of work to be checked before work commences.  
Any errors to be reported to the Architect before any further work is carried out.  
All work to be in accordance with the relevant Building Regulations.

ISSUED FOR APPROVAL


Revision	Note	Date	Revision	Note	Date
A	Issued for Approval.	14/07/15			

Project			15 BUCKLAND CRESCENT, LONDON, NW3 5DH				
Date	14/07/2015	Title					
Drawn by	SS	FIRST FLOOR PLAN AS PROPOSED					
Checked by	AM						
Scale	1:100 @ A3	Drawing No.	1307	APL	103	Rev.	A

m|studios|

15 Buckland Crescent  
London NW3 5DH  
T +44 (0) 20 7586 2033  
studio@mstudios.eu  
www.mstudios.eu

© COPYRIGHT 2009 M STUDIOS LTD

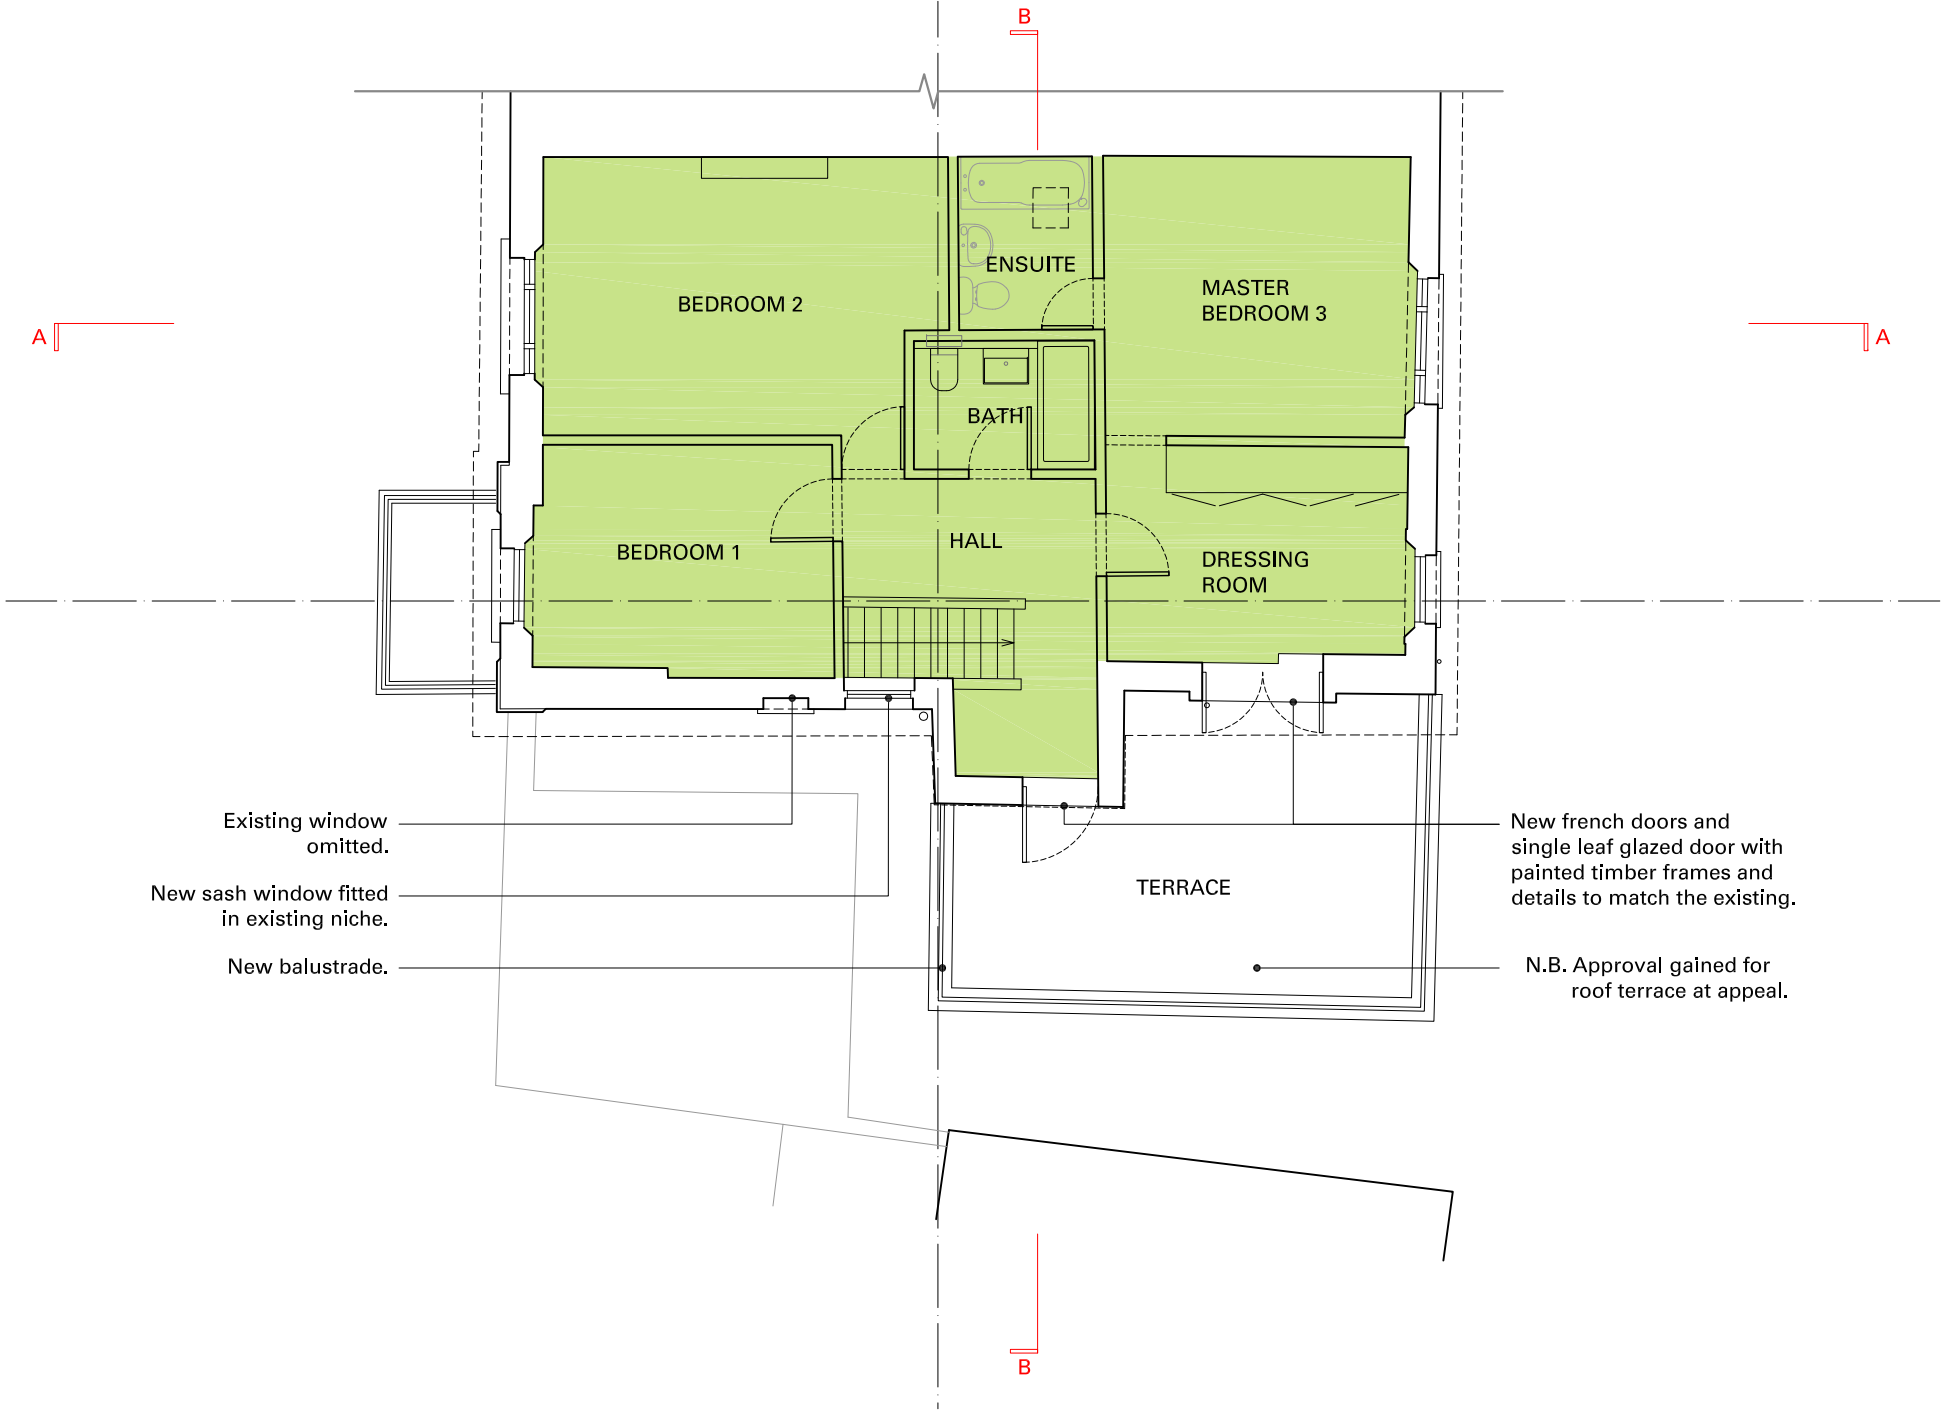

**Notes**  
All setting out of work to be checked before work commences.  
Any errors to be reported to the Architect before any further work is carried out.  
All work to be in accordance with the relevant Building Regulations.

**ISSUED FOR APPROVAL**

Revision	Note	Date	Revision	Note	Date
A	Issued for Approval.	14/07/15			

Project			15 BUCKLAND CRESCENT, LONDON, NW3 5DH		
Date	14/07/2015	Title			
Drawn by	SS	SECOND FLOOR PLAN AS PROPOSED			
Checked by	AM				
Scale	1:100 @ A3	Drawing No. <b>1307 APL 104</b>		Rev. <b>A</b>	

**m|studios**

15 Buckland Crescent  
London NW3 5DH  
T +44 (0) 20 7586 2033  
studio@mstudios.eu  
www.mstudios.eu

© COPYRIGHT 2009 M STUDIOS LTD



FRONT ELEVATION



REAR ELEVATION



**Notes**  
All setting out of work to be checked before work commences.  
Any errors to be reported to the Architect before any further work is carried out.  
All work to be in accordance with the relevant Building Regulations.


**ISSUED FOR APPROVAL**

Revision	Note	Date	Revision	Note	Date
A	Issued for Approval.	14/07/15			

Project		
15 BUCKLAND CRESCENT, LONDON, NW3 5DH		
Date	14/07/2015	Title
Drawn by	SS	FRONT AND REAR ELEVATIONS AS EXISTING
Checked by	AM	
Scale	1:100 @ A3	Drawing No. <b>1307 APL 105</b> Rev. <b>A</b>

**m studios**

15 Buckland Crescent  
London NW3 5DH  
T +44 (0) 20 7586 2033  
studio@mstudios.eu  
www.mstudios.eu  
© COPYRIGHT 2009 M STUDIOS LTD

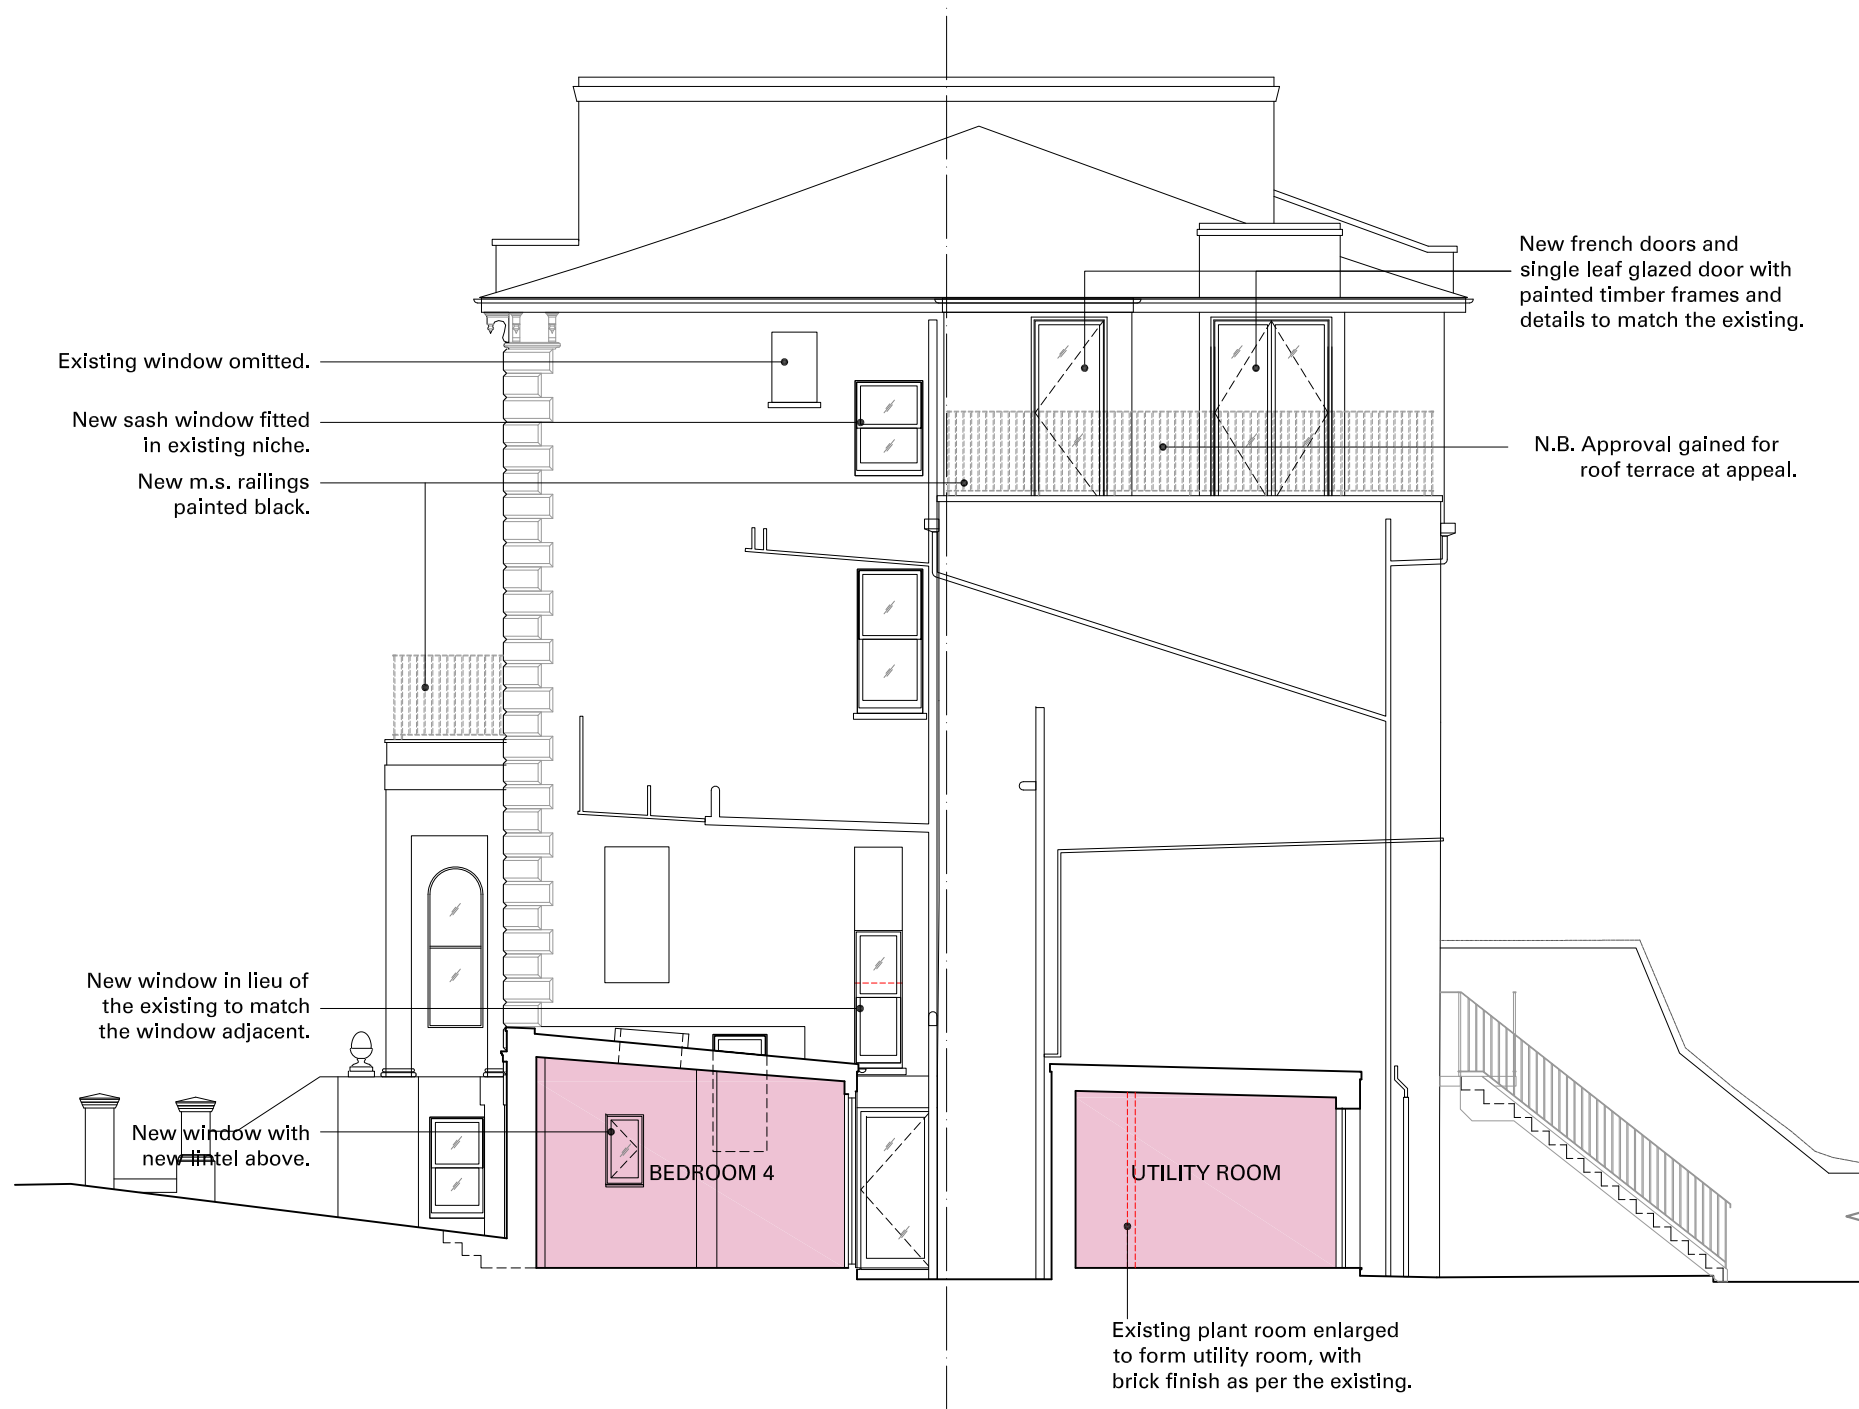

**Notes**  
All setting out of work to be checked before work commences.  
Any errors to be reported to the Architect before any further work is carried out.  
All work to be in accordance with the relevant Building Regulations.

**ISSUED FOR APPROVAL**


Revision	Note	Date	Revision	Note	Date
A	Issued for Approval.	14/07/15			

Project		
15 BUCKLAND CRESCENT, LONDON, NW3 5DH		
Date	14/07/2015	Title
Drawn by	SS	SIDE ELEVATION AS EXISTING
Checked by	AM	
Scale	1:100 @ A3	Drawing No. <b>1307 APL 106</b> Rev. <b>A</b>

**m|studios**

15 Buckland Crescent  
London NW3 5DH  
T +44 (0) 20 7586 2033  
studio@mstudios.eu  
www.mstudios.eu

© COPYRIGHT 2009 M STUDIOS LTD

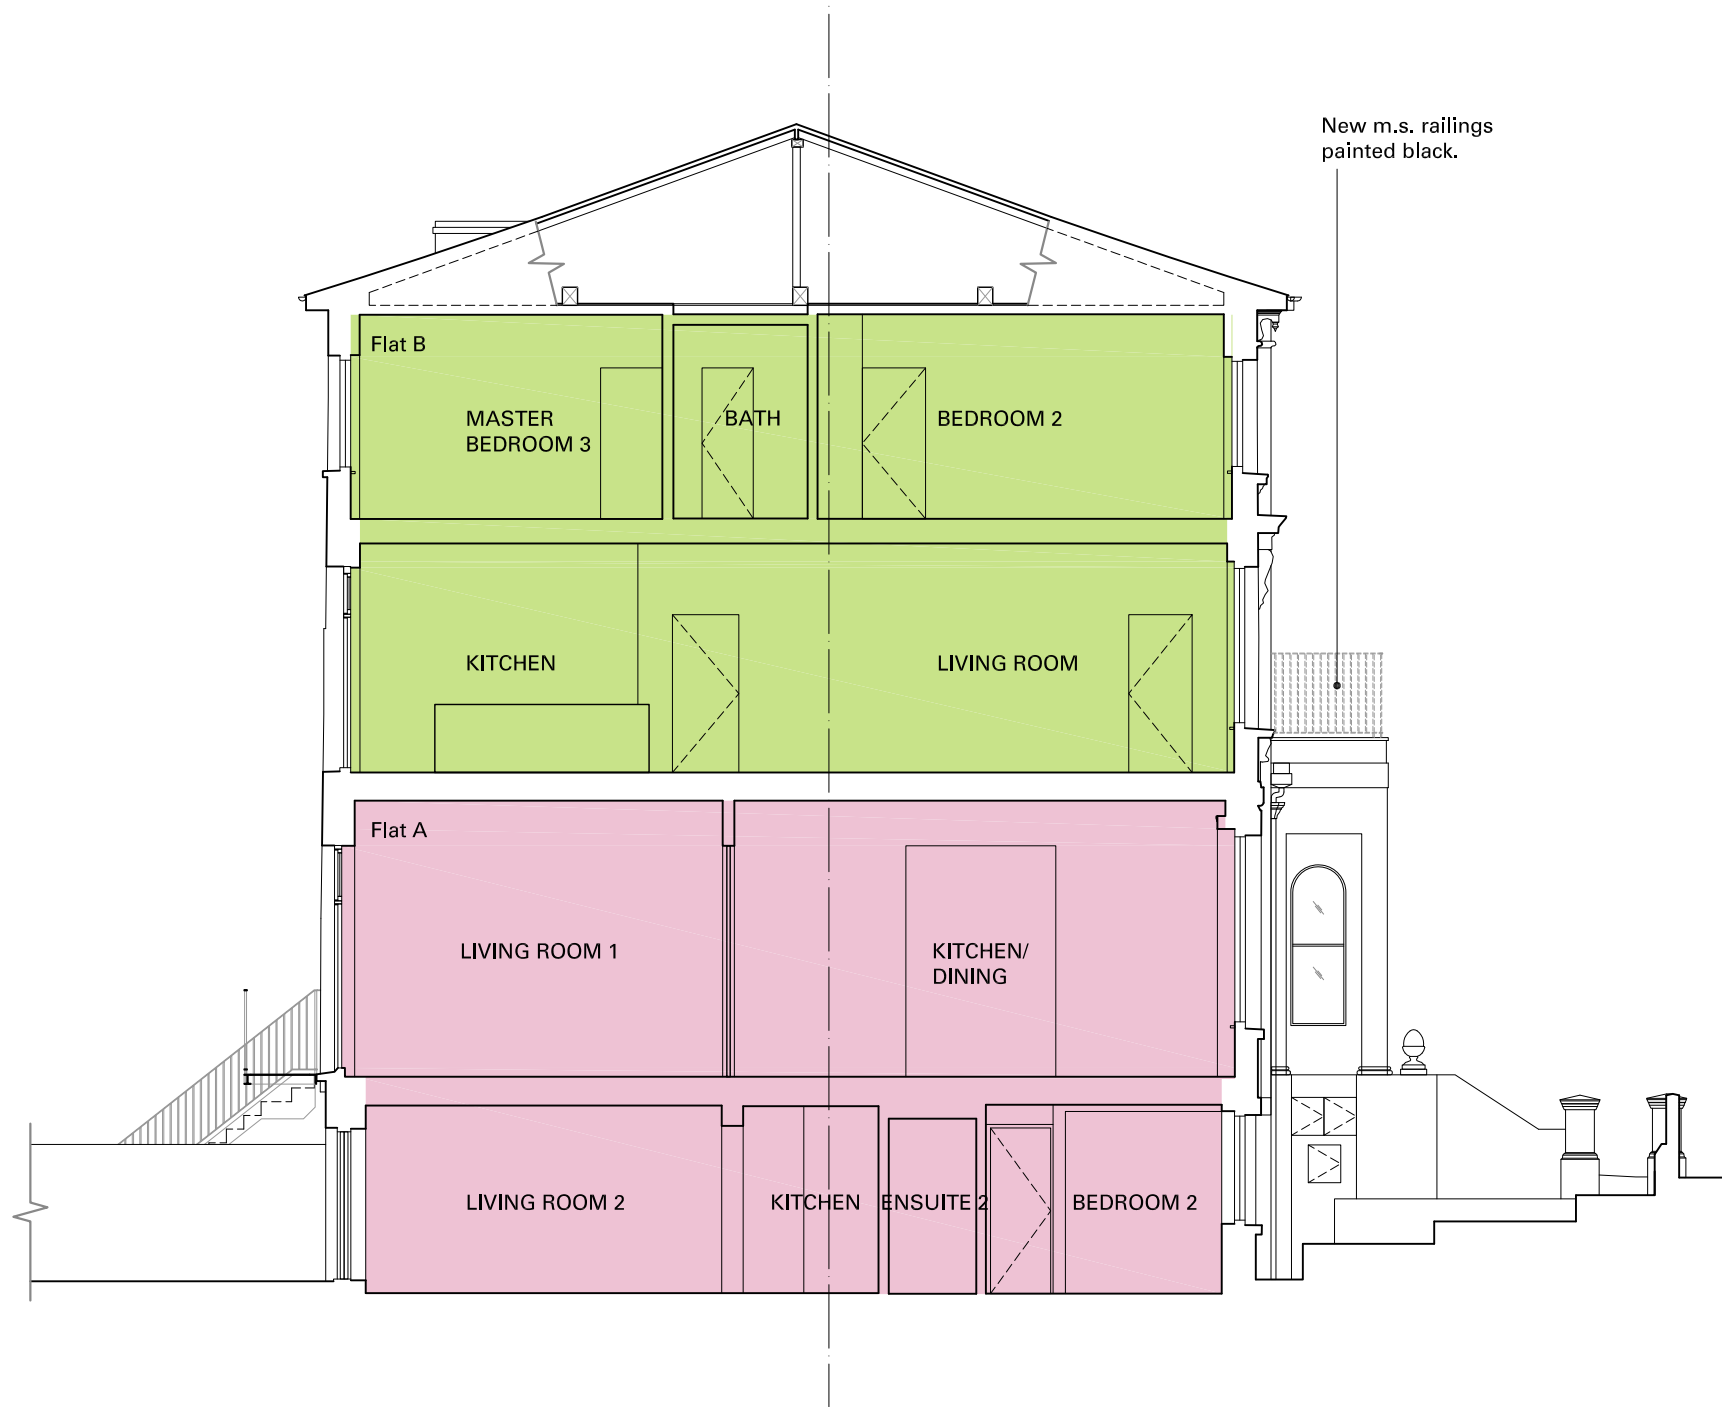

SECTION A-A



SECTION B-B



**Notes**  
All setting out of work to be checked before work commences.  
Any errors to be reported to the Architect before any further work is carried out.  
All work to be in accordance with the relevant Building Regulations.

**ISSUED FOR APPROVAL**

Revision	Note	Date	Revision	Note	Date
A	Issued for Approval.	14/07/15			

Project			15 BUCKLAND CRESCENT, LONDON, NW3 5DH		
Date	14/07/2015	Title			
Drawn by	SS	SECTIONS A-A & B-B AS EXISTING			
Checked by	AM				
Scale	1:100 @ A3	Drawing No. <b>1307 APL 107</b>		Rev. <b>A</b>	

**m|studios**

15 Buckland Crescent  
London NW3 5DH  
T +44 (0) 20 7586 2033  
studio@mstudios.eu  
www.mstudios.eu

© COPYRIGHT 2009 M STUDIOS LTD