


This drawing which is the property of MSK DESIGN Limited is the subject of Intellectual Property Rights including copyright and design right and shall not be reproduced, copied, loaned or submitted to any other party without the written consent of MSK DESIGN Limited.

This drawing is not to be scaled. Only numbered dimensions to be taken. All dimensions to be checked on site. Any discrepancies to be reported to MSK DESIGN Limited, prior to setting out or ordering any materials.

Drawing note: all dimensions shown through all drawings have been taken from the building owners property survey, carried out by others. The accuracy of these plans are therefore not the responsibility of MSK Design Ltd

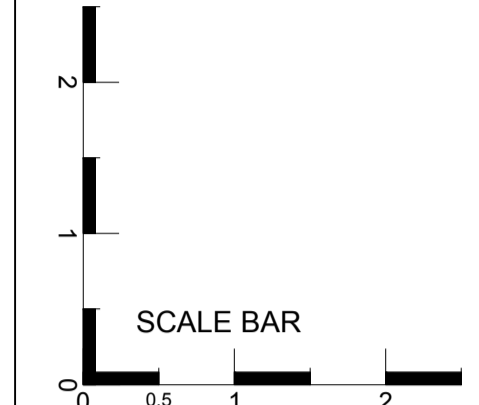

PLANNING ISSUE

SUBJECT TO
PLANNING AND BUILDING CONTROL APPROVAL

NO.	DATE	REVISIONS	BY




MSK DESIGN LTD

UNIT 4a OCEAN HOUSE, BENTLEY WAY,
NEW BARNET, HERTFORDSHIRE, EN5 5FP
020 8374 9443 020 3021 2236
www.mskdesign.co.uk info@mskdesign.co.uk
Registered company number: 6044594


CLIENT	
PROJECT	
Residential Development 11C and 13A Langland Gardens London NW3 6QD	
DRAWING TITLE	
Proposed Elevations	
PROJECT REF	DATE
	20.10.2015
SCALE@A1	SCALE@A3
1:100	
DRAWN BY	CHECKED BY
AR/MK	
DWG. NO.	REV.
/EL-201	B




PROPOSED FRONT ELEVATION
1:100

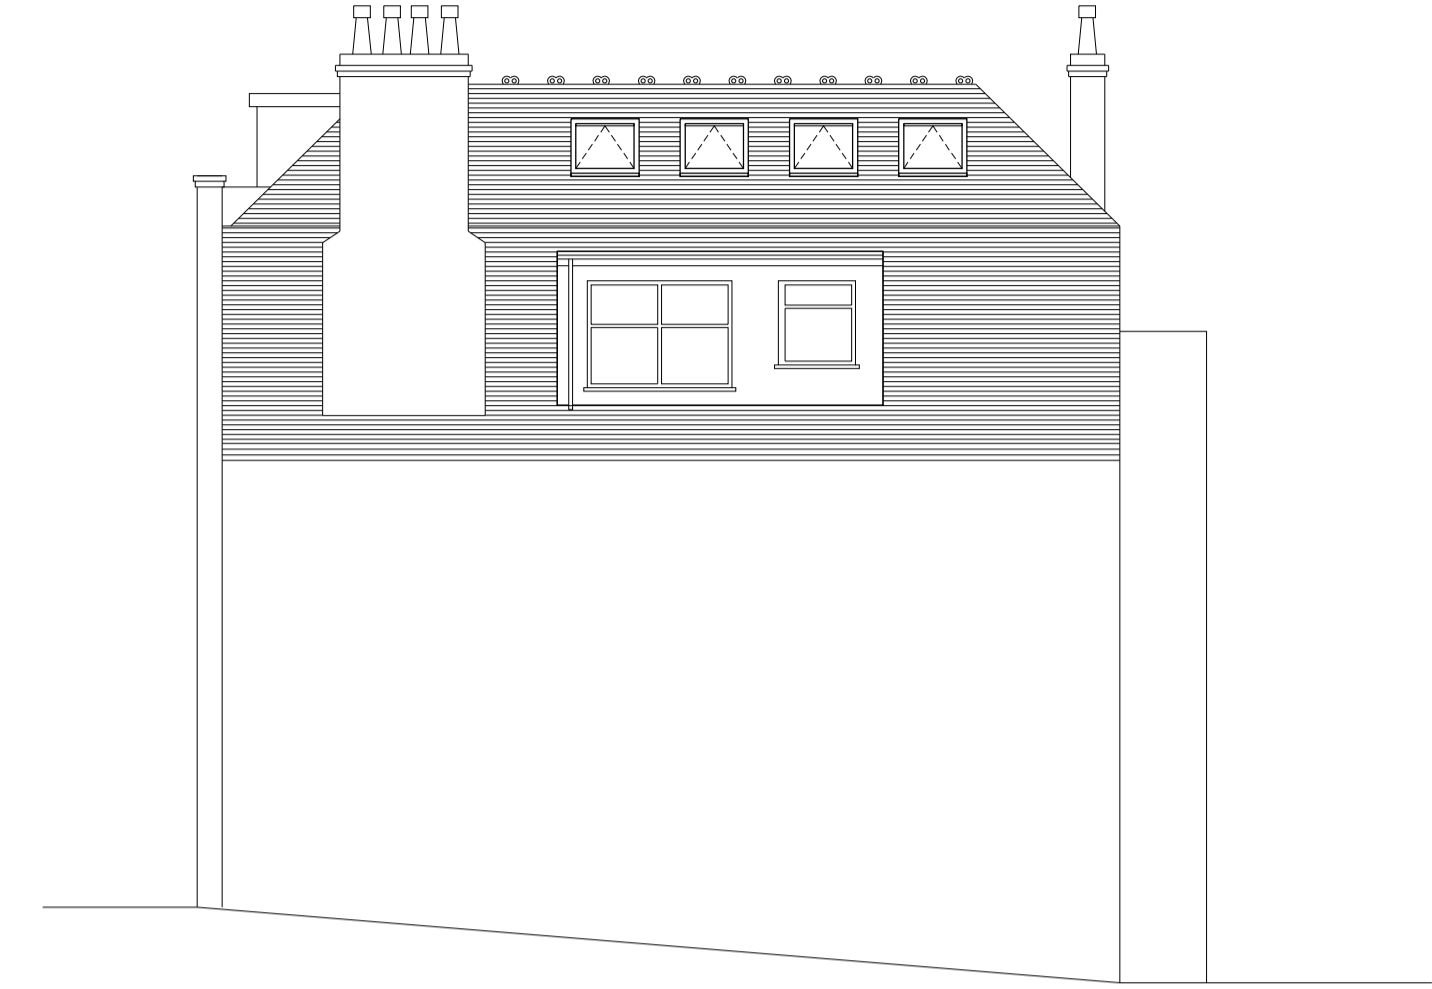

PROPOSED SIDE 1 ELEVATION
(13 LANGLAND GARDENS)
1:100

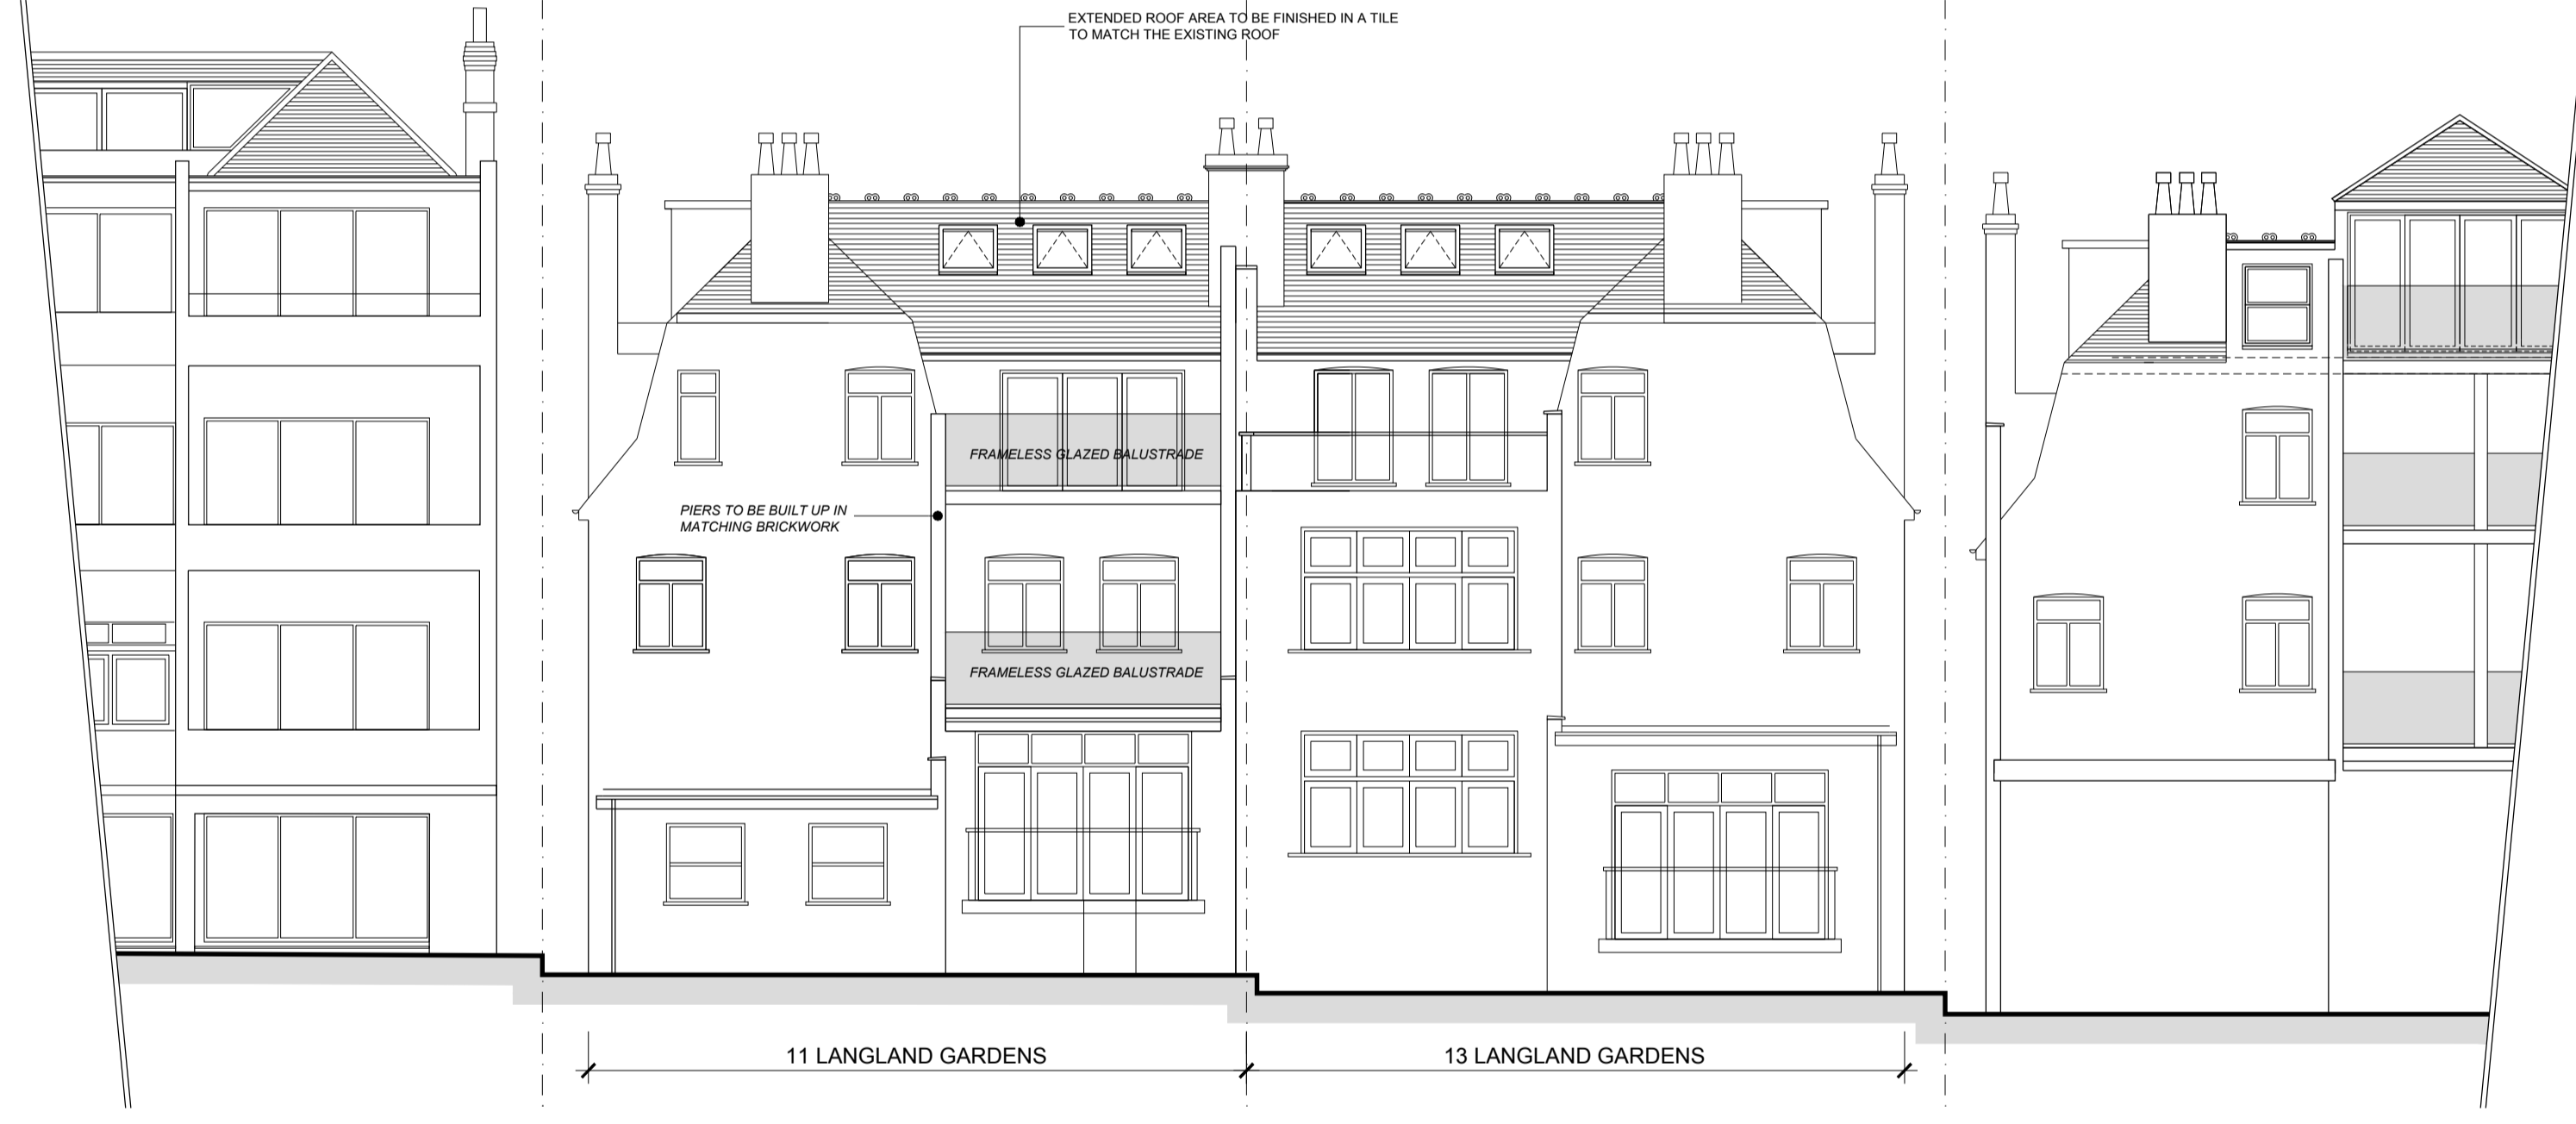

PROPOSED FRONT ELEVATION
1:100

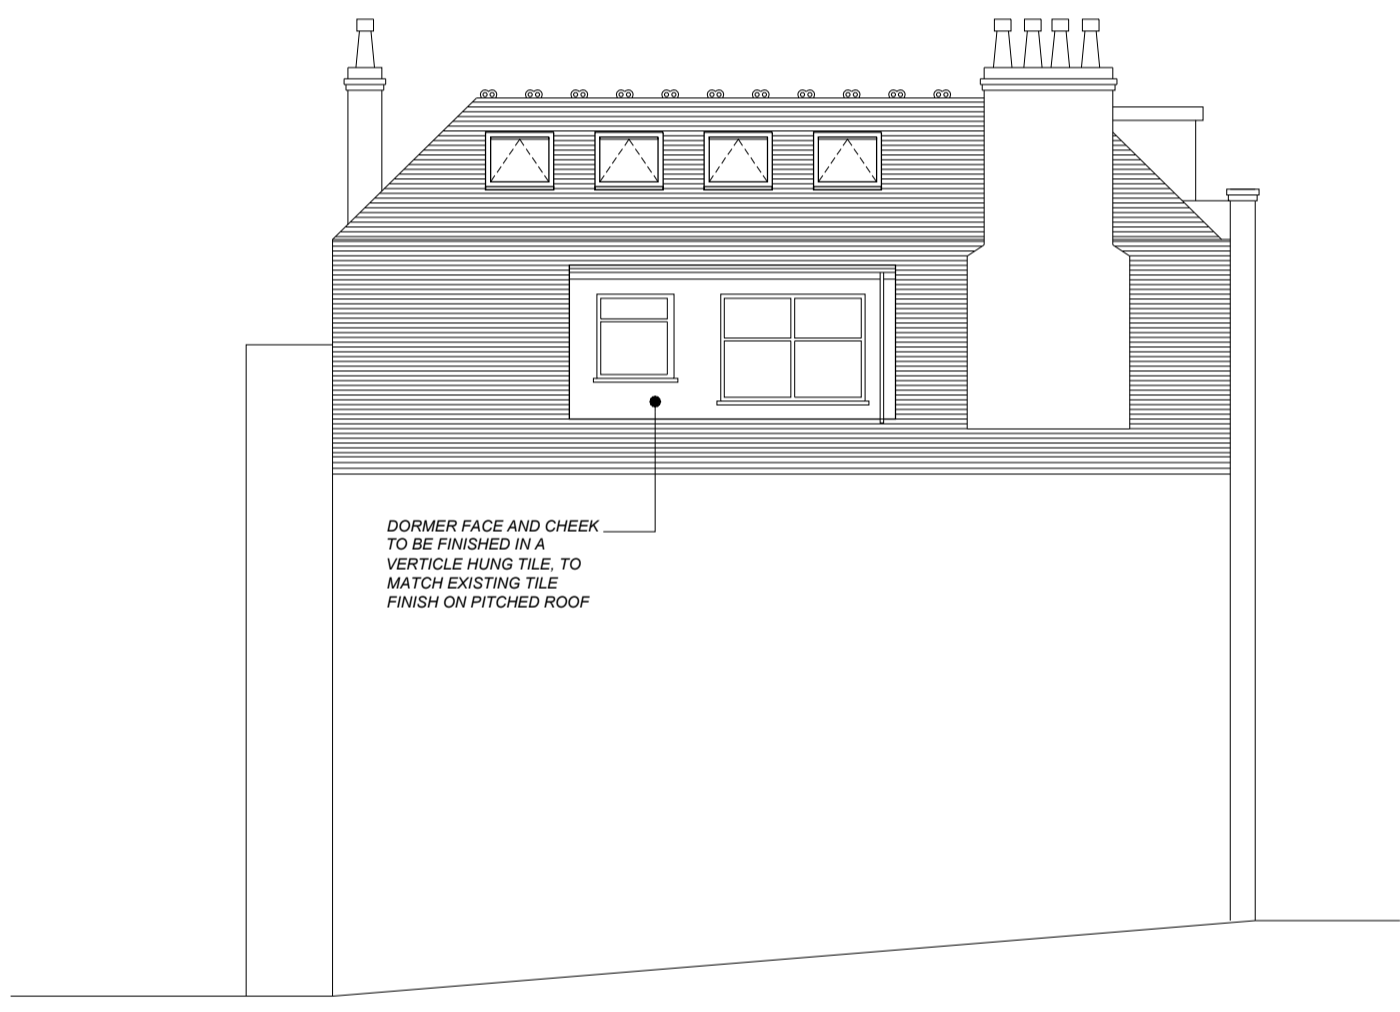

PROPOSED SIDE 2 ELEVATION
(11 LANGLAND GARDENS)
1:100

APPLICATION SITE



AERIAL VIEW 1



AERIAL VIEW 2



SITE LOCATION PLAN

1:1000