


01  
PL(01)10

01  
PL(01)11

1 Proposed Second Floor Plan  
Scale: 1:50

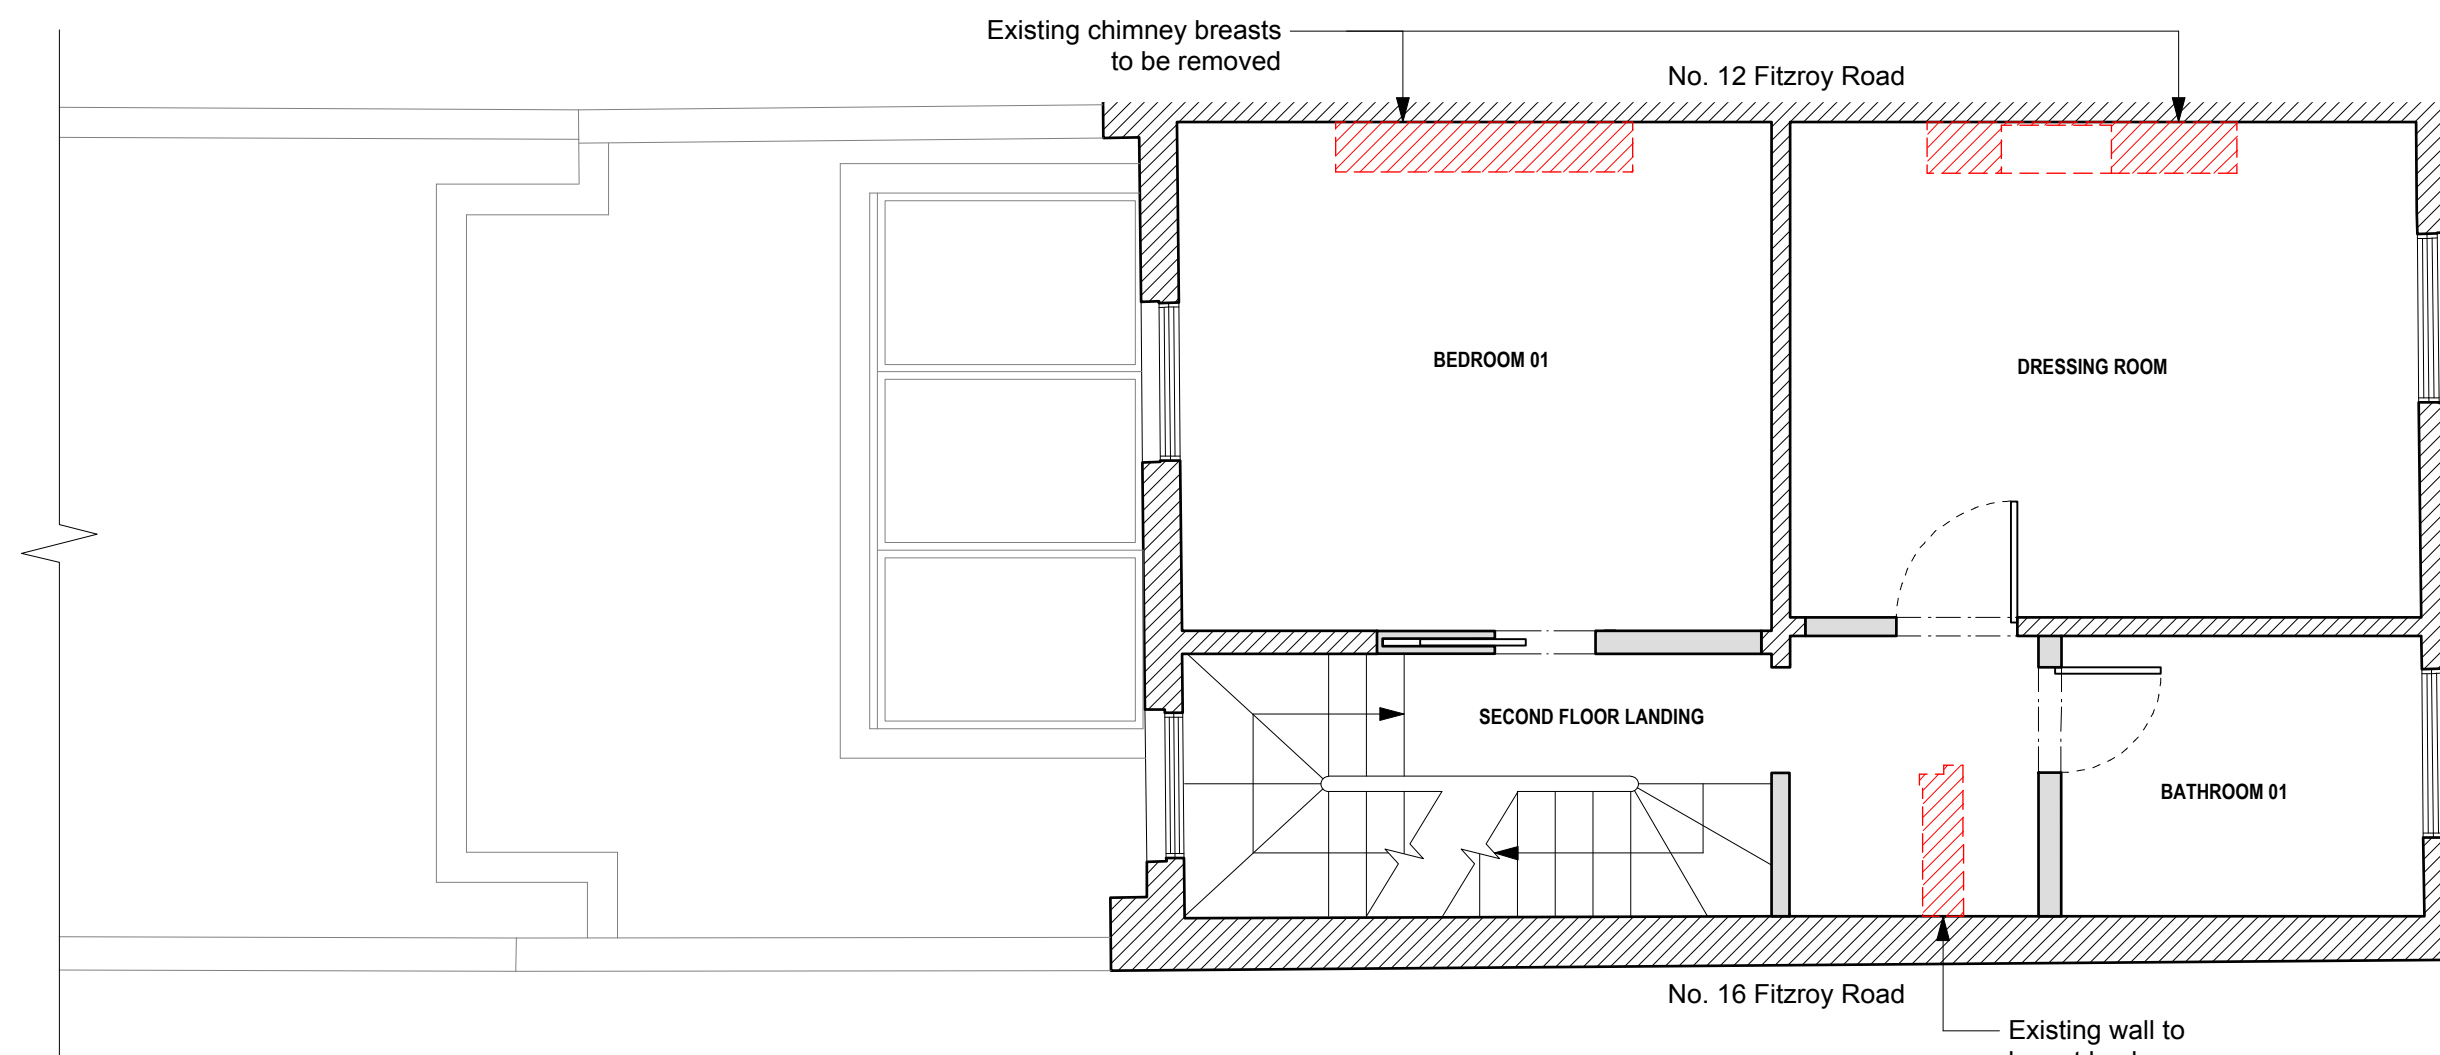


01  
PL(01)10

01  
PL(01)11

01  
PL(01)10

01  
PL(01)11

2 Proposed Third Floor Plan  
Scale: 1:50

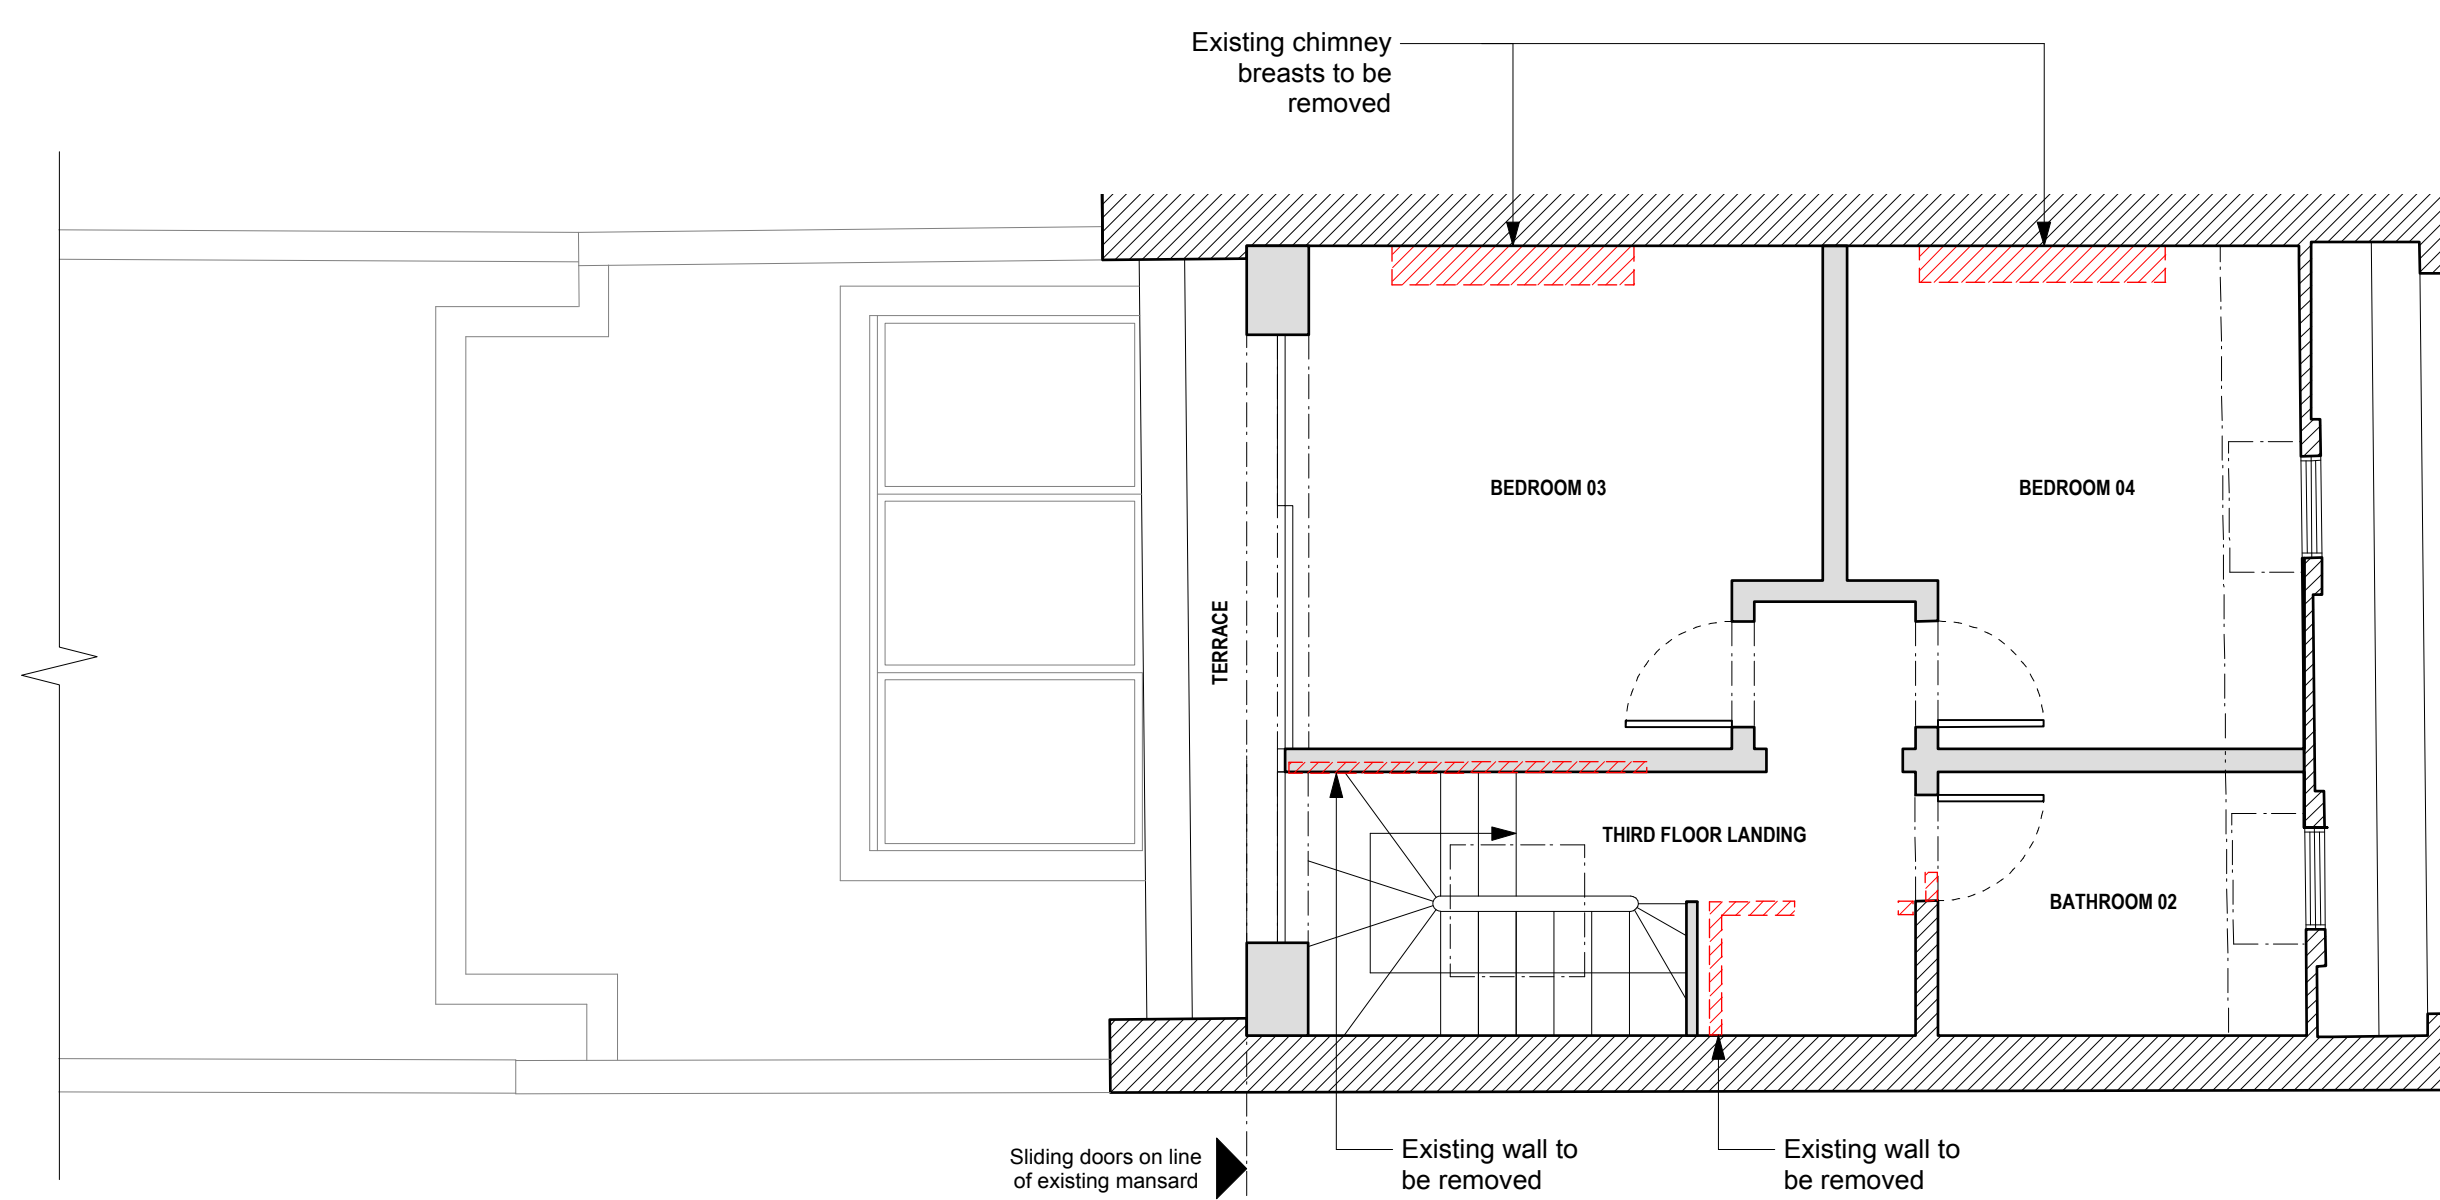


01  
PL(01)10

01  
PL(01)11

01  
PL(01)10

01  
PL(01)11

3 Proposed Roof Plan  
Scale: 1:50

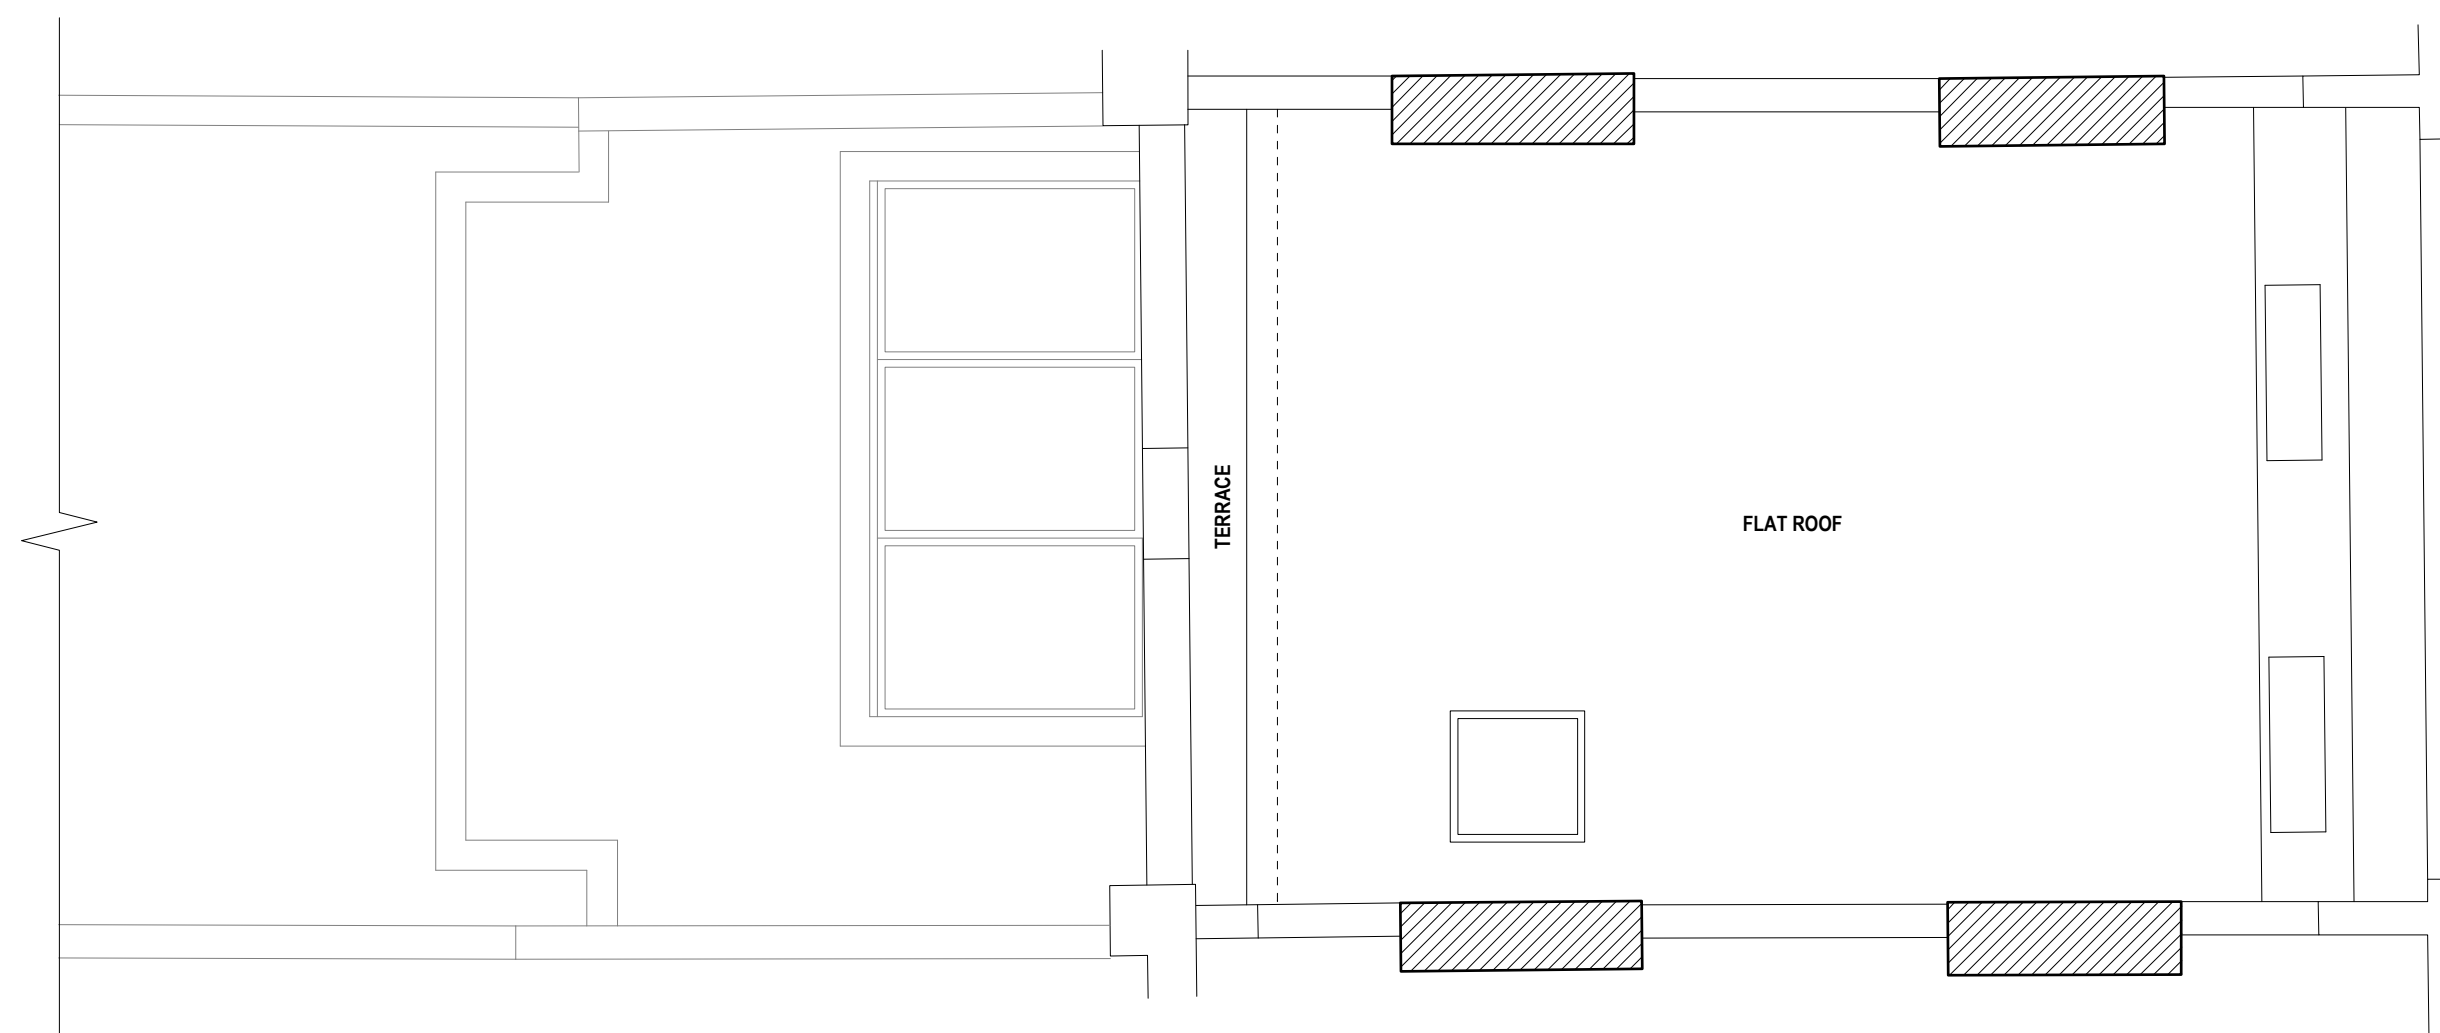

01  
PL(01)10

01  
PL(01)11



Notes

1. All dimensions in millimeters unless noted otherwise.  
 2. No deviation may be made from the details shown on this drawing without the prior permission of the architect.  
 Any discrepancy between this and any other documents shall be referred immediately to the architect. IF IN DOUBT ASK.

- New fabric to be constructed
- Existing Fabric to be removed
- Existing Fabric to be retained

Revisions

A	28.08.15	Issued for Planning
B	06.10.15	Issued for Planning - Glazing width reduced to 3rd floor terrace
C	19.10.15	Issued for Planning - Sliding doors on line of existing mansard

Client **Makiko and Alex Jeffrey**  
 Project **14 Fitzroy Road**  
 Drawing Title Lower Ground & Ground Floor Plan  
 Scale 1:50 / A1 Date Aug 2015 Drawn TB  
 Job no. **1504** Dwg no. PL(01)02 Rev no. C  
**BARBARA WEISS ARCHITECTS LTD**  
 Millbank Tower 21-24 Millbank London SW1P 4QP Tel: 020 72224935 Fax: 020 72225955