



REVISION DETAILS	DATE	DRW	CHK
A Issue to IPS Roofing	16.02.15	KM	DMA
B Revised Roof Details issued to IPS	20.02.15	KM	DMA
C Revision of Roof and Terrace Details issued to IPS	20.03.15	KM	DMA
D Revised External Details	14.10.15	KM	DMA

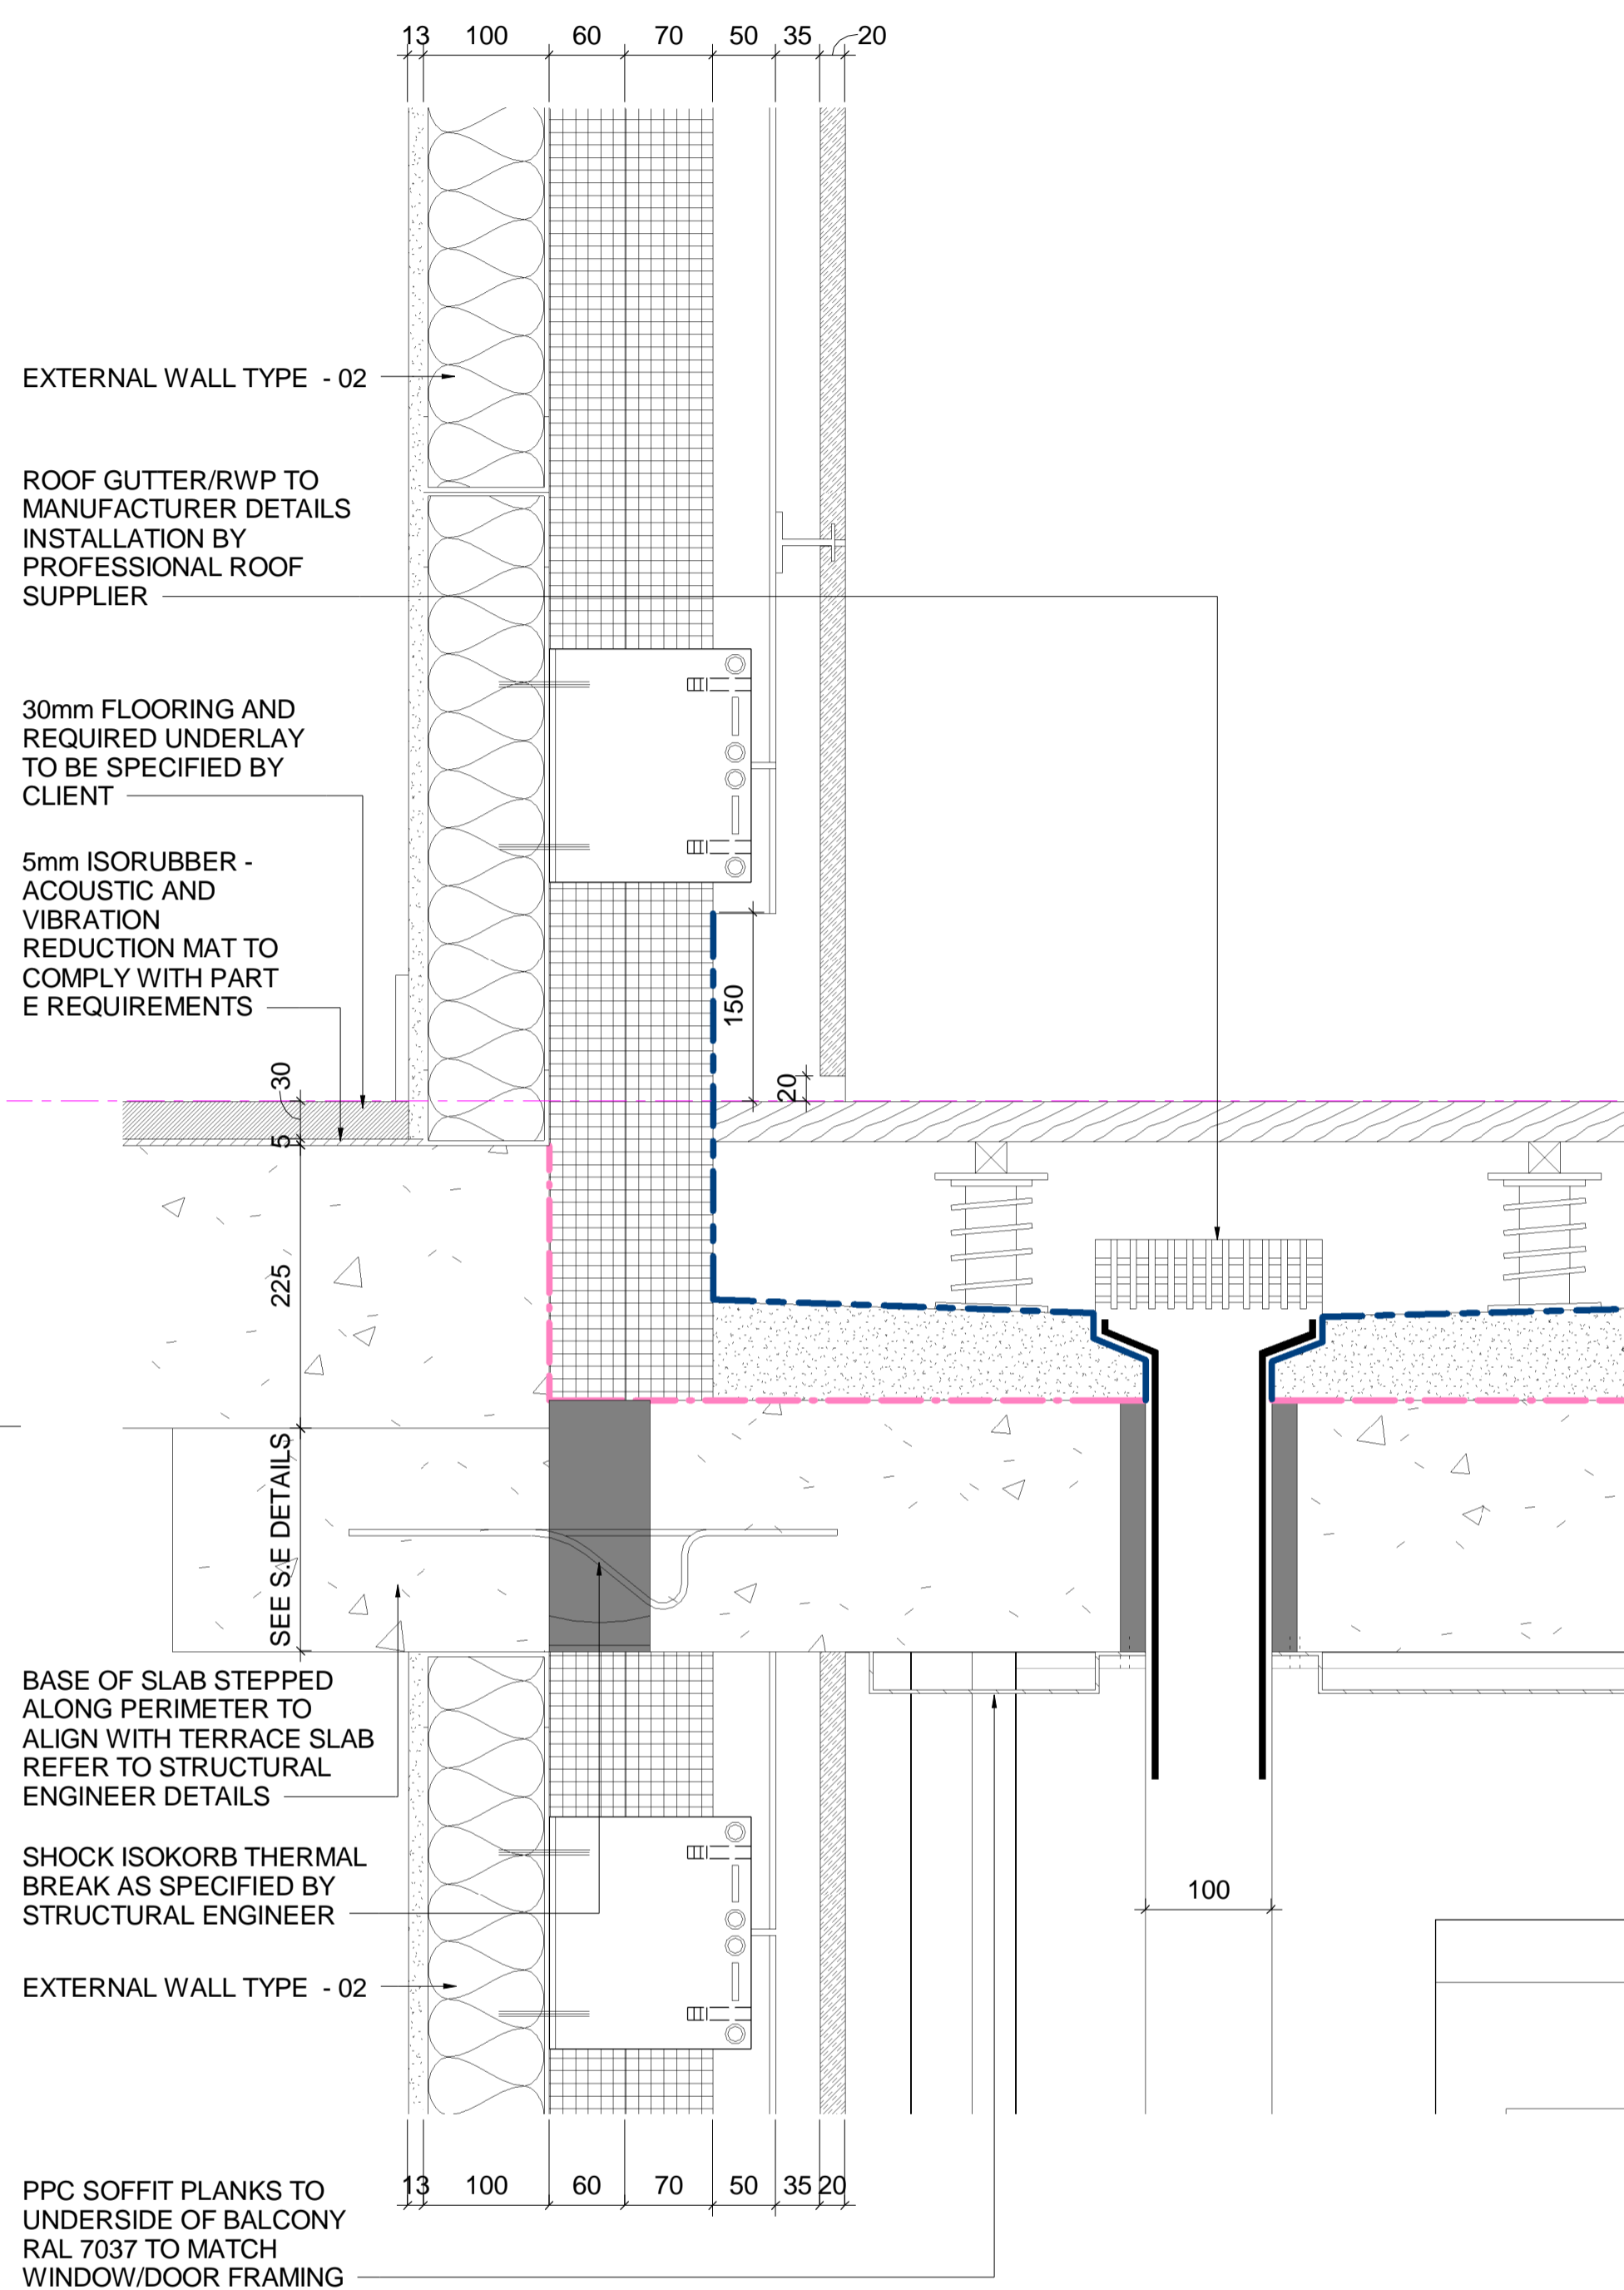

1 TYPICAL TIMBER DECK TERRACE SOFFIT DETAIL WITH NO INSULATION
1 : 5

PRIVATE RESIDENTIAL TERRACE

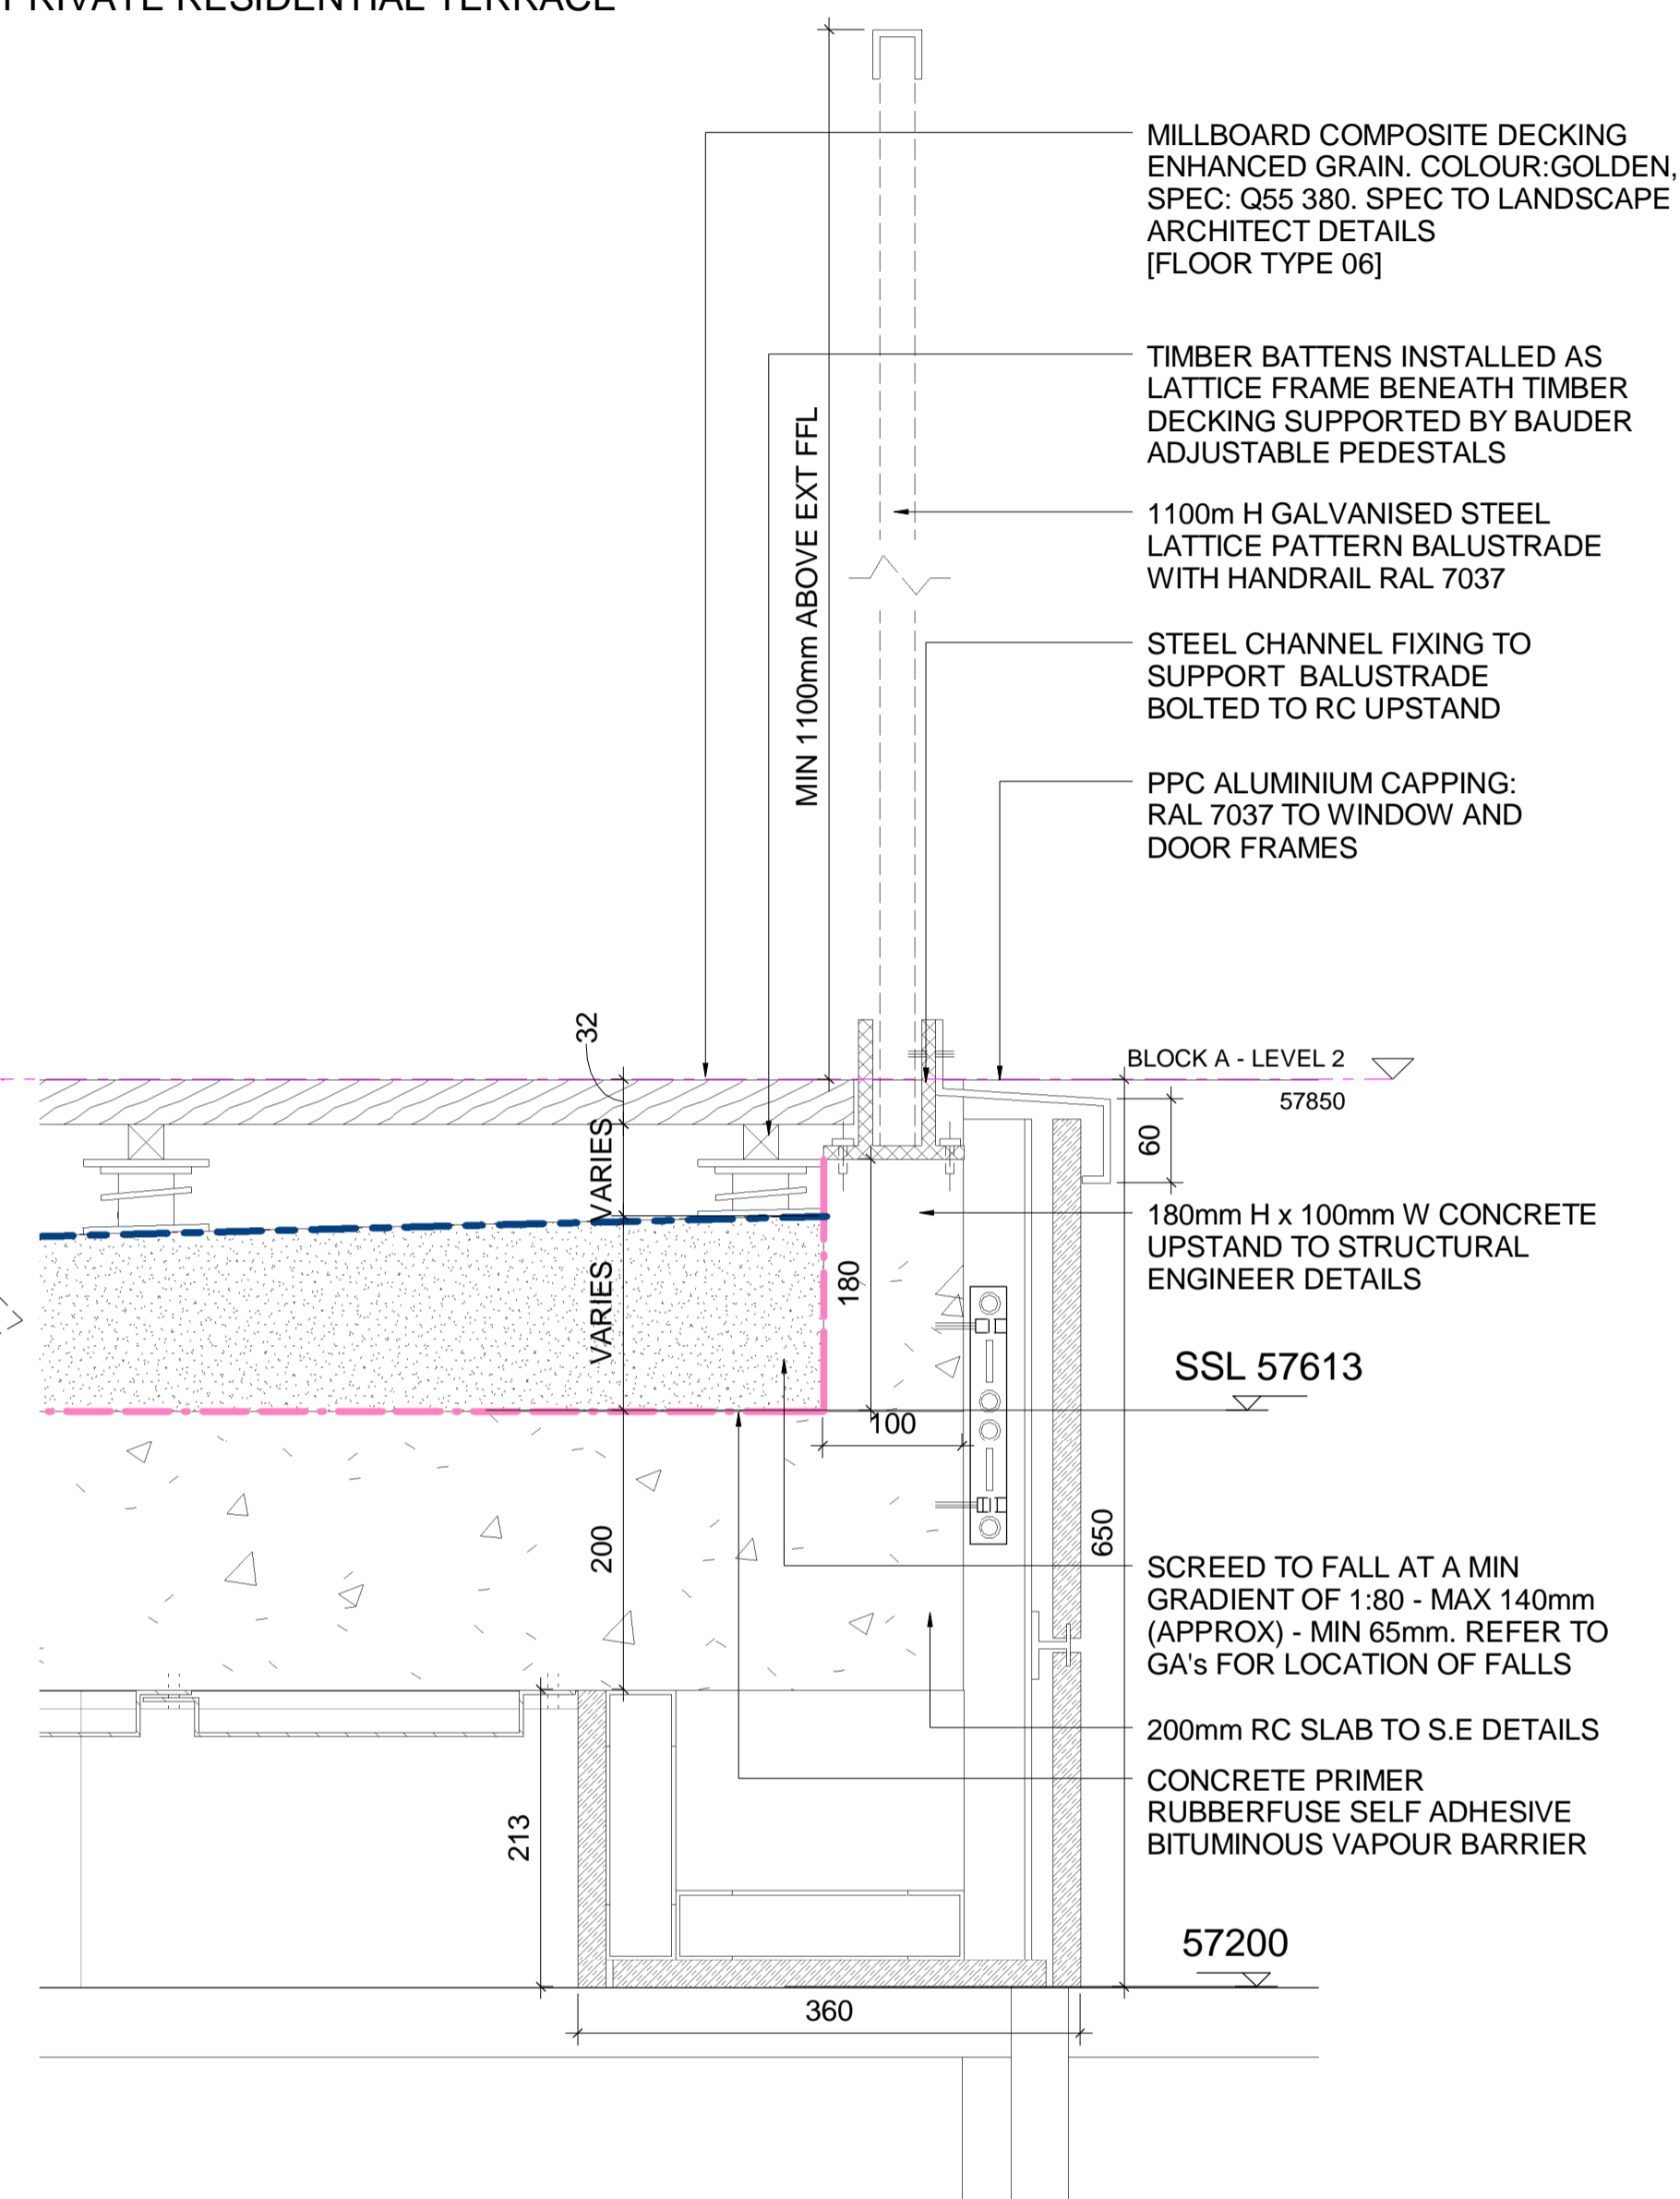

PRIVATE RESIDENTIAL TERRACE



2 SOUTH ELEVATION BLOCK - B
1 : 75

PLEASE REFER TO THE FOLLOWING STRUCTURAL ENGINEERING DRAWINGS FOR DETAILS OF STRUCTURAL FRAME.


- 13079_S01
- 13079_S02
- 13079_S03
- 13079_S04
- 13079_S60
- 13079_S61
- 13079_S62
- 13079_S63
- 13079_S64
- 13079_S65
- 13079_S66
- 13079_S67
- 13079_S68
- 13079_S70

TO BE READ IN CONJUNCTION WITH THE FOLLOWING BRHODGSON DETAILS

- 1698-P-404B
- 1698-P-201A
- 1698-P-203A

KEY RESIDUAL RISK

KEY PLAN

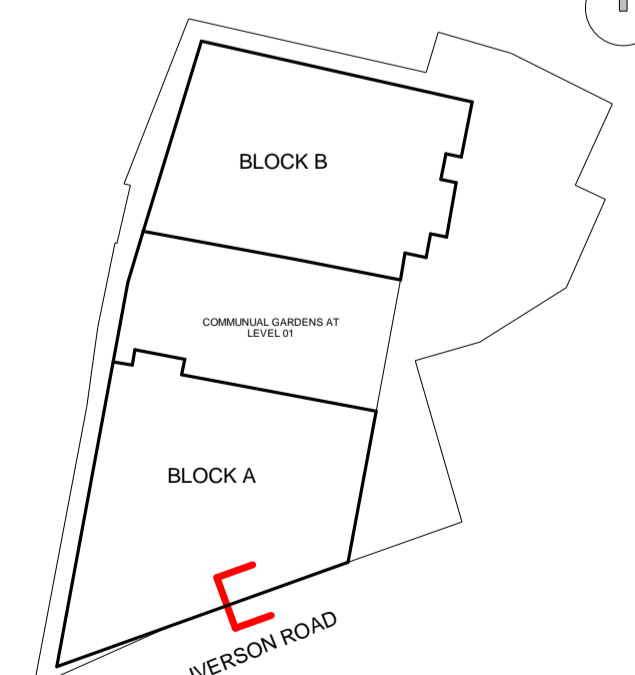

ORIGINATOR davidmillerarchitects WWW.DAVID-MILLER.CO.UK	DRAWING TITLE TYPICAL DETAIL - PRIVATE RESIDENTIAL TERRACE						
JOB TITLE 159-161 IVERSON ROAD, WEST HAMPSTEAD, LONDON, NW6 2RB	JOB NO 335	STATUS FOR INFORMATION					
SCALE As indicated ¹	DATE 16.02.15	CHECKED KM	APPROVED DMA				
PROJECT	ORIGIN	ZONE	LEVEL	TYPE	ROLE	SEQ NO	REV
IVR	DMA	ALL	SL	DET	A3	470	D

