



NOTES:

THE CONTRACTORS ARE TO CHECK ALL DIMENSIONS, DRAIN RUNS AND GENERAL CONDITIONS ON THE SITE BEFORE WORKS COMMENCE, AND INFORM GV BUILDING SERVICES IMMEDIATELY UPON DISCOVERY OF ANY ERRORS, OMISSIONS OR DISCREPANCIES. ALL WORKS ARE TO BE CARRIED OUT IN ACCORDANCE WITH CURRENT BUILDING REGULATIONS, BRITISH STANDARDS, CODE OF PRACTICE AND LOCAL AUTHORITY REQUIREMENTS. DO NOT SCALE FROM THIS DRAWING WITHOUT FIRST OBTAINING WRITTEN AUTHORISATION FROM GV BUILDING SERVICES LTD.

## PROPOSED GROUND FLOOR

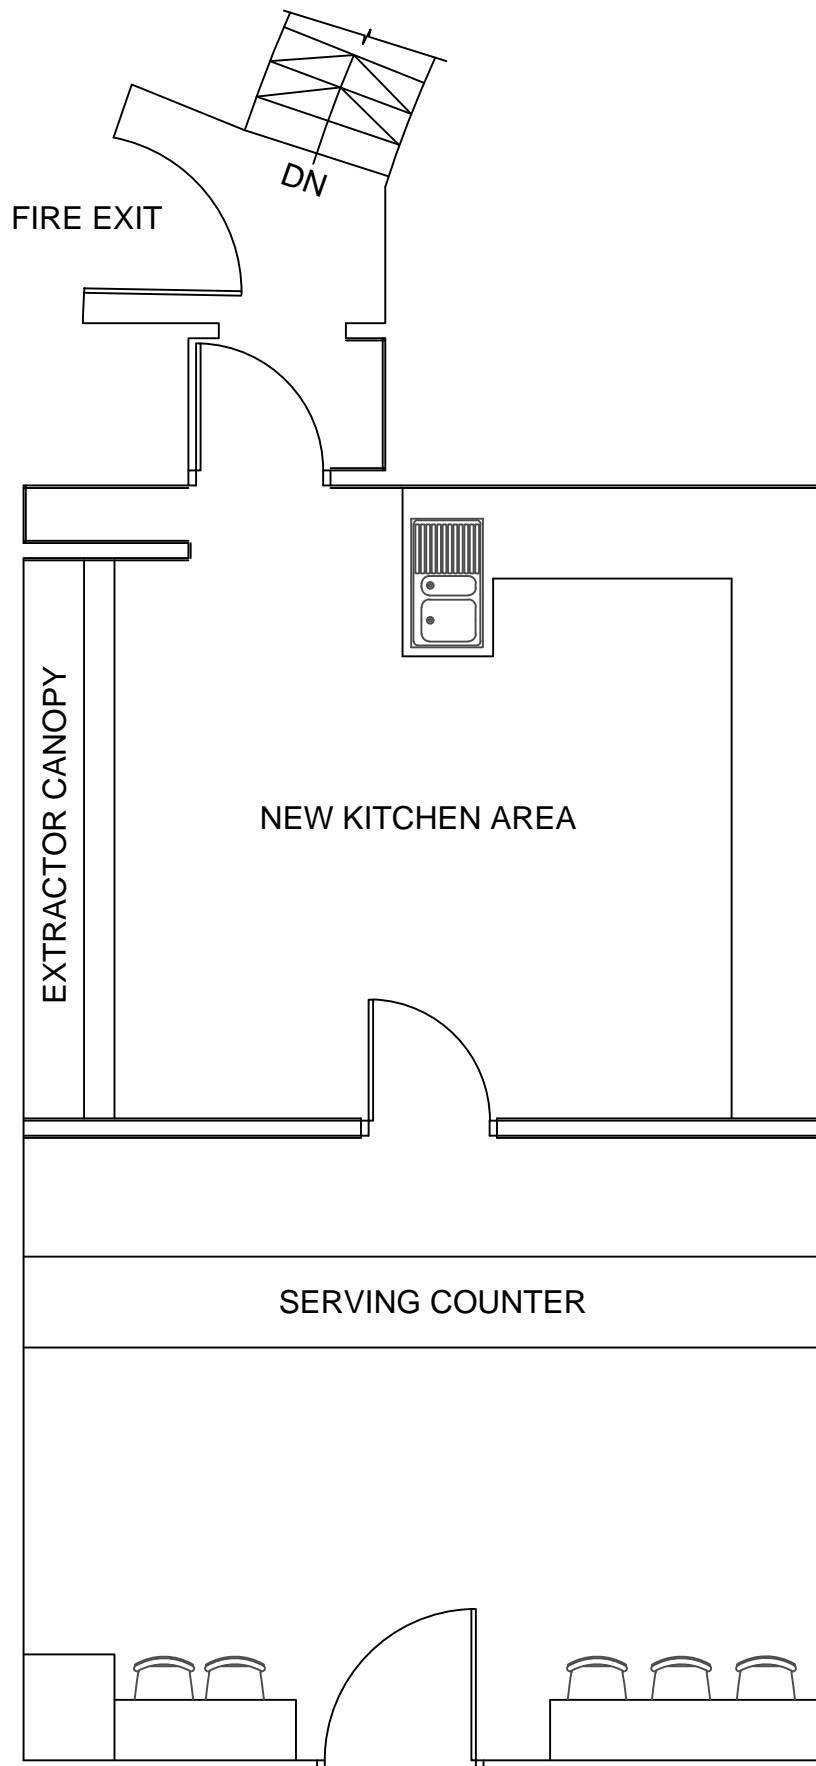

## PROPOSED LOWER GROUND FLOOR

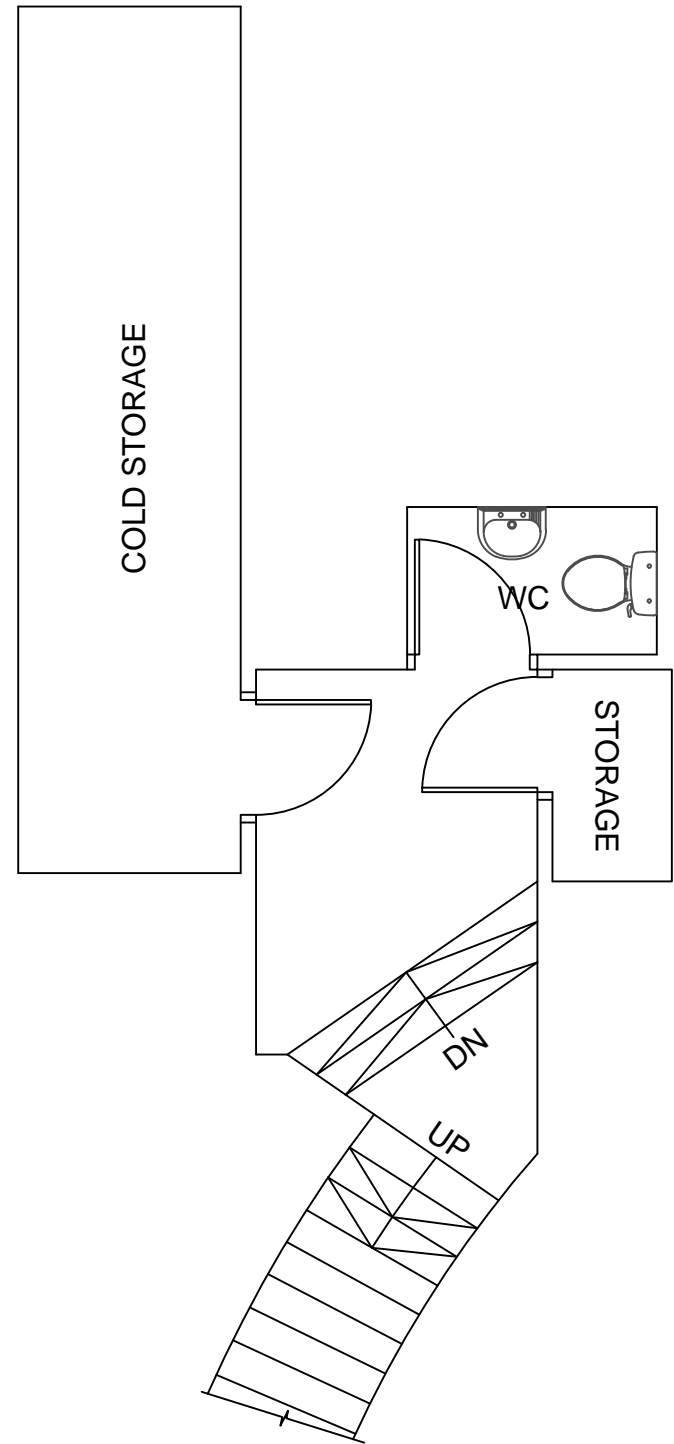

Scale Bar - 1:50

A	12/08/15	SKYLIGHT & ROOF WINDOWS	S. ALI	

REF	DATE	AMENDMENT	ALTERED BY	CHECKED BY

THE CONTENTS OF THIS PLAN INCLUDING THE PRINTED NOTES ARE COPYRIGHT AND REPRODUCTION IN WHOLE OR PART IS NOT PERMITTED WITHOUT PRIOR CONSENT OF GV BUILDING SERVICES (UK) LTD IN WRITING.

PROJECT  
 3 - 16 Woburn Place  
 London  
 WC1h 0SL

DRAWING TITLE  
 Proposed Floor Plans

REF NO:	WOBURN/PROPOSED		
SCALE	DATE	DRAWN BY	CHECKED BY
1:50 @ A1	25/09/2015	Saidur Ali	V. Vasilou