



GENERAL NOTES

1. No dimensions to be scaled from this drawing
2. Any Discrepancies found between this drawing and other documents should be referred immediately to the consultants
3. This drawing should be removed from currency immediately a revised version is issued
4. All dimensions in mm's
Nash Baker Ltd, trading as Nash Baker Architects. Company Number. 7488262
Directors: Simon Baker RIBA, Howard Nash RIBA

© Copyright Reserved
This drawing and its subject matter are the confidential property of Nash Baker Architects and shall not be copied, reproduced, used or disclosed to others without the prior written authority of Nash Baker Architects

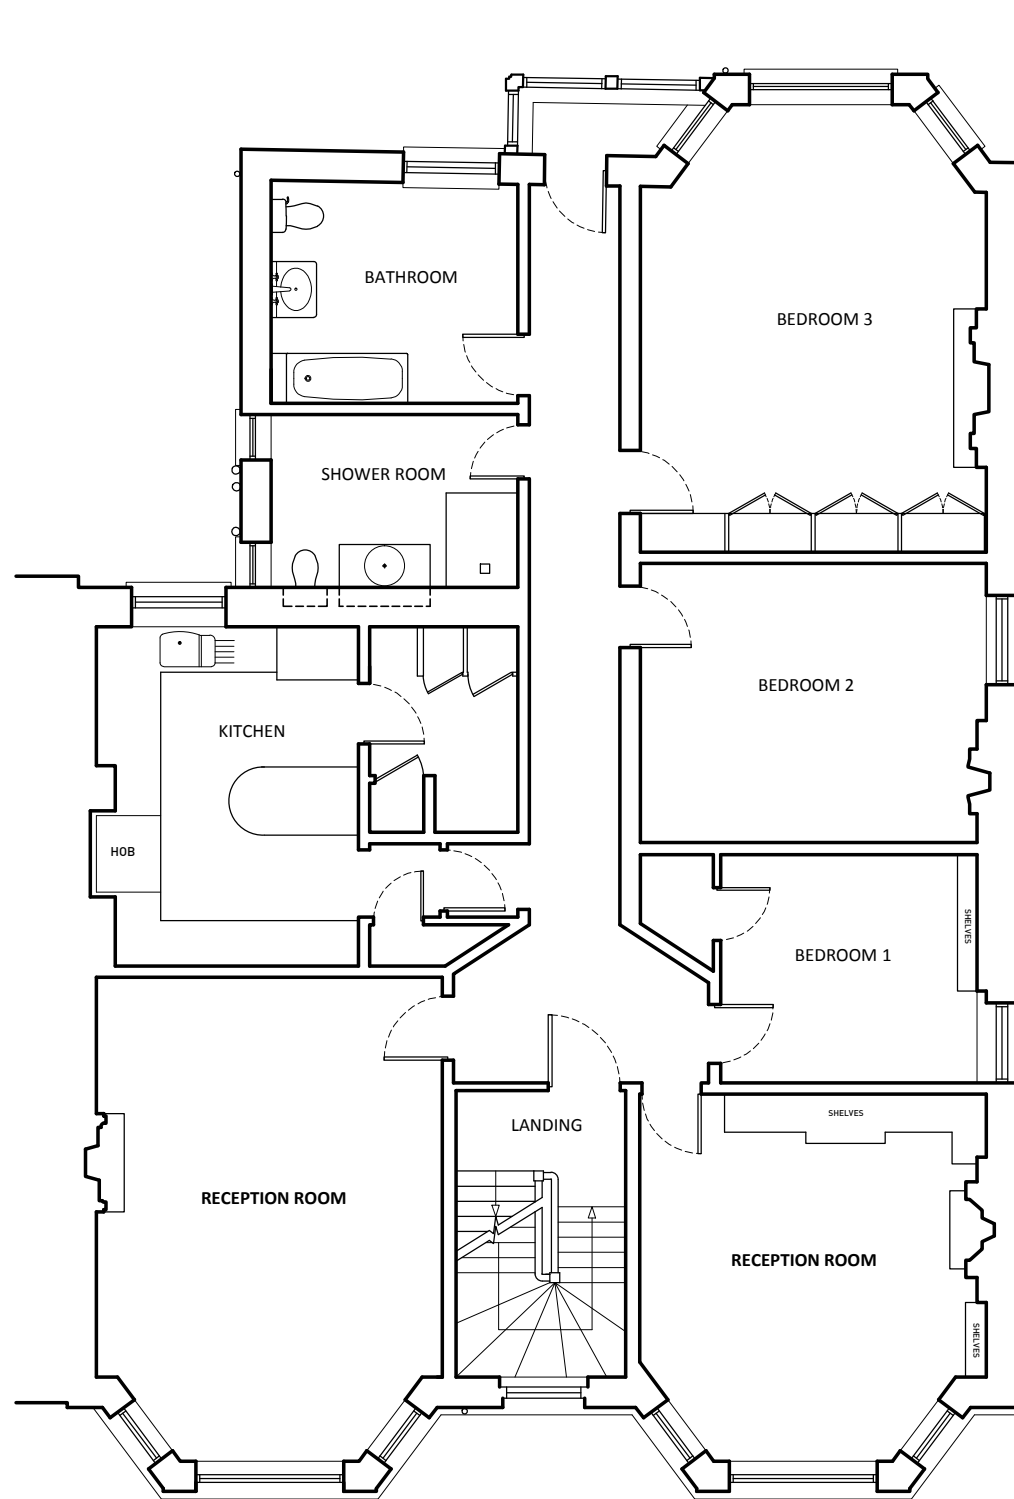

**THIRD FLOOR PLAN AS EXISTING
(FLAT 3)**

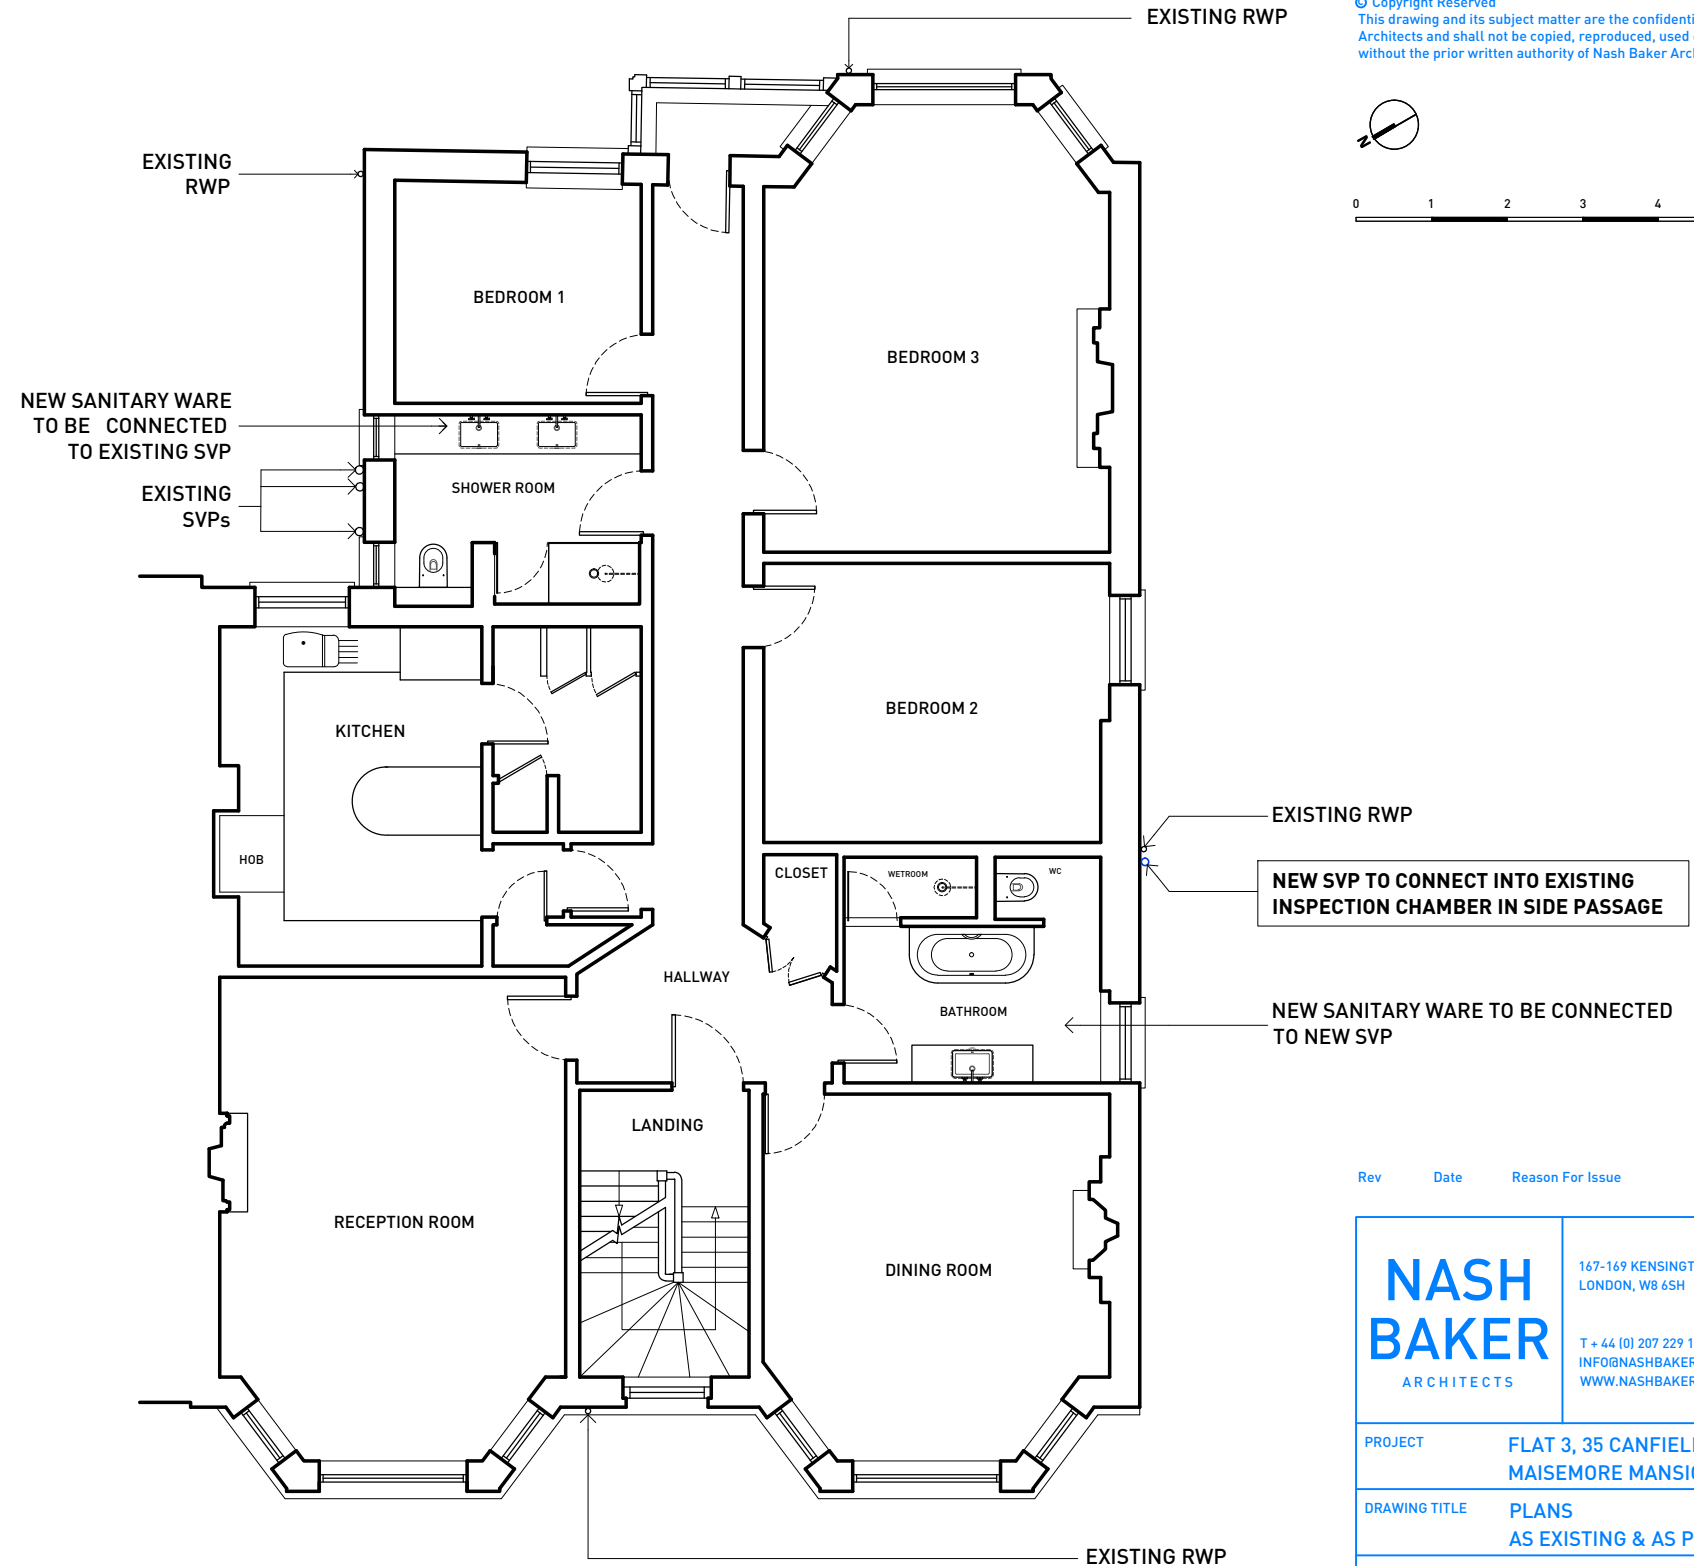

**THIRD FLOOR PLAN AS PROPOSED
(FLAT 3)**

Rev	Date	Reason For Issue	Chk
-----	------	------------------	-----

	167-169 KENSINGTON HIGH STREET LONDON, W8 6SH T + 44 (0) 207 229 1558 INFO@NASHBAKER.CO.UK WWW.NASHBAKER.CO.UK		
	PROJECT	FLAT 3, 35 CANFIELD GARDENS MAISEMORE MANSIONS, NW6 3JN	
DRAWING TITLE	PLANS AS EXISTING & AS PROPOSED		
JOB NUMBER	1540	DRAWING NUMBER	200
DRAWN	TT	CHECKED	
SCALE	1:100	PAPER SIZE	A3
DATE	21.10.15	REVISION	