
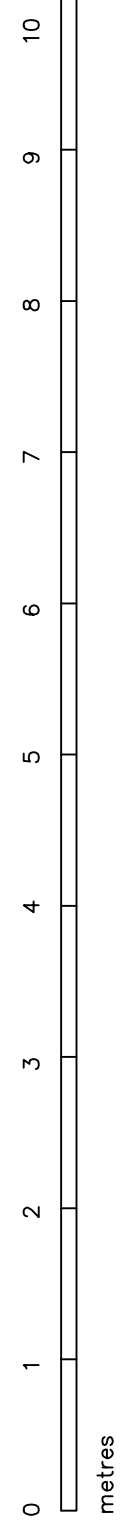
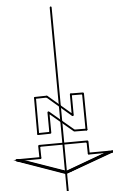


Existing net floor area
(inside external walls)
at this floor:
70.30 sq.m.
(excluding conservatory)

0000 Floor to ceiling heights

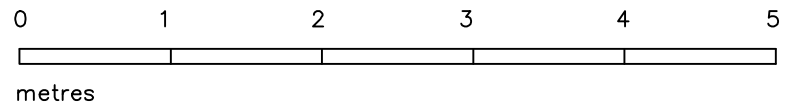

REV No.	DATE	REMARKS
---------	------	---------

14, PATSHULL ROAD,
KENTISH TOWN, LONDON NW5
GROUND FLOOR PLAN
AS EXISTING

Scale: 1:50 (at A3 print) November 2014

I.D.CUTHBERT MCIAT ACIOB
Chartered Architectural Technologist
6, Burgess Field, Chelmsford, Essex
CM2 6UE Tel: 01245-450802
iancuthbert@blueyonder.co.uk

drawing no:
482:04