
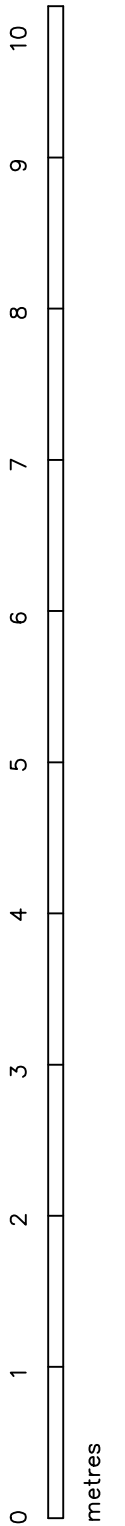
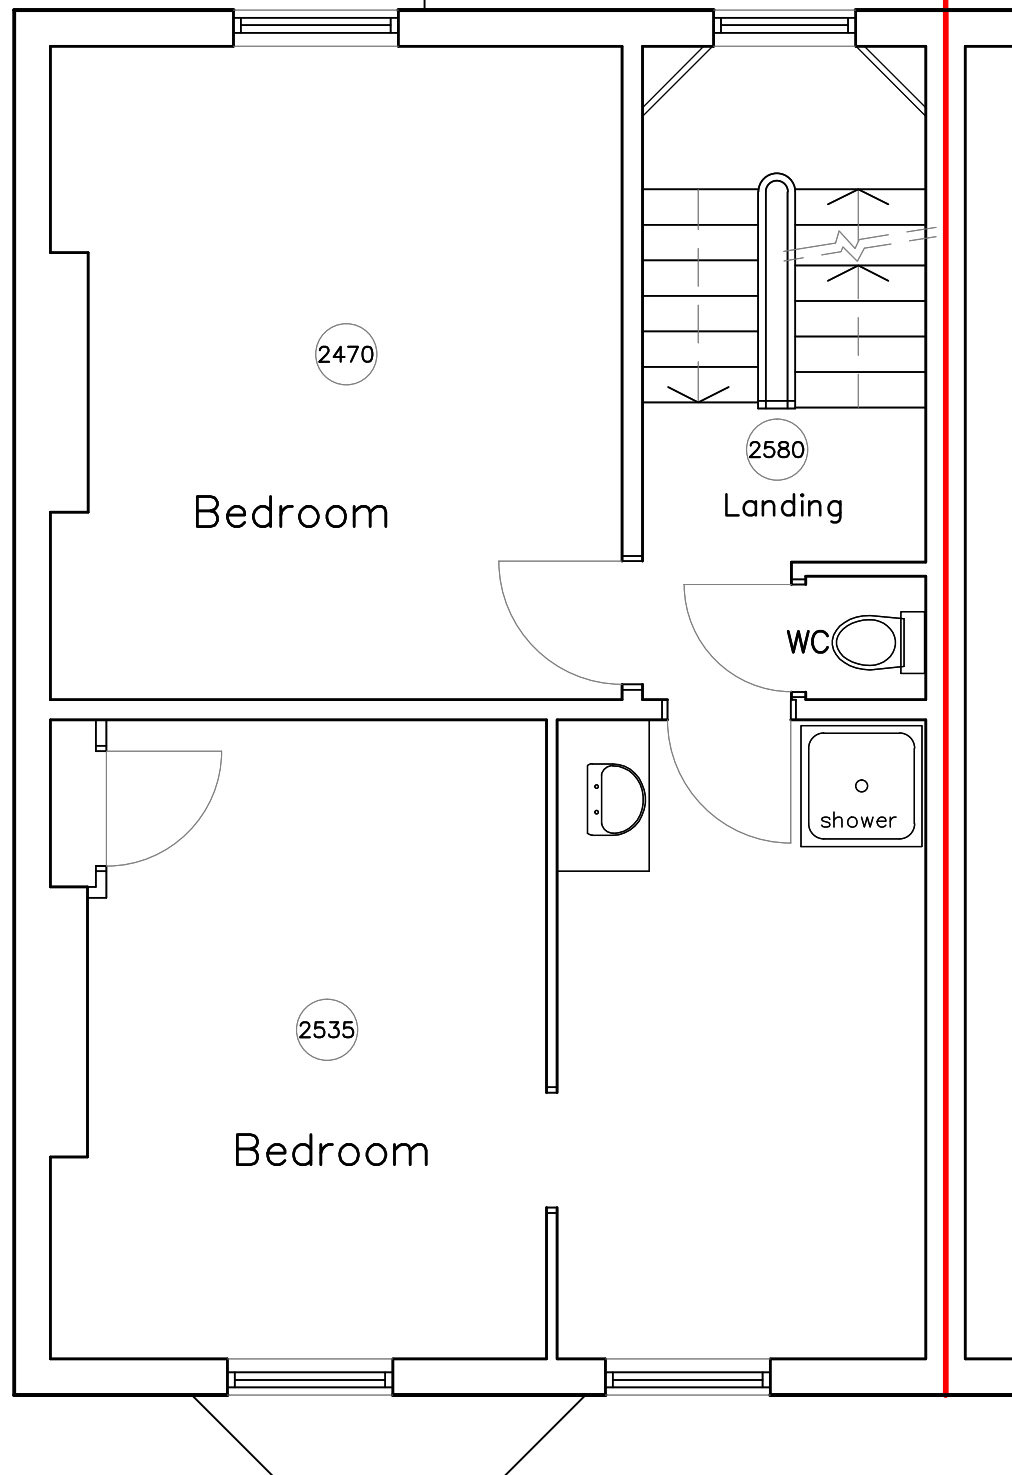


Existing net floor area
(inside external walls)
at this floor:
49.39 sq.m.

Flat roof over 1st floor

0000 Floor to ceiling heights

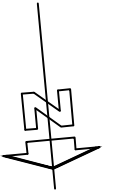

REV No.	DATE	REMARKS

14, PATSHULL ROAD, KENTISH TOWN,
LONDON NW5

SECOND FLOOR PLAN
AS EXISTING

Scale: 1:50 (at A3 print)

November 2014

I.D.CUTHBERT MCIAT ACIOB
Chartered Architectural Technologist
6, Burgess Field, Chelmsford, Essex
CM2 6UE Tel: 01245-450802
iancuthbert@blueyonder.co.uk

drawing no:

482:06