


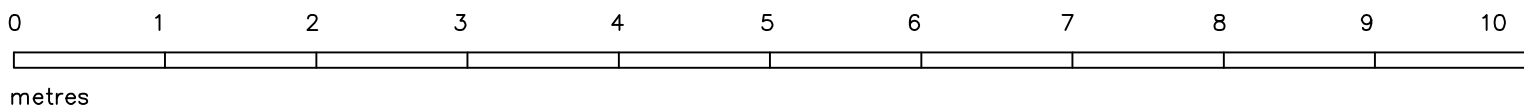

Front door to be replaced

FRONT: North 14 12



REPLACEMENT FRONT DOOR:

Painted timber door with 2 glazed upper panels and 2 raised and fielded lower panels, mouldings to match the original existing adjoining doors, with brass ironmongery. Design and paint colour to be agreed with the Local Authority.

EXTERNAL MATERIALS:

Pitched roof: Slates (blue-grey colour) (Existing)
 Flat roof: roofing felt (grey colour) (existing)
 Walls: Yellow London stock brickwork in Flemish bond (Existing)
 Features to front elevation (Eaves and brackets, window mullions, lintels and cills, door lintel and brackets) white painted stonework, (All as existing)

Windows: Timber double hung sliding sash windows, painted white, except side hung casement windows where shown at side and rear (Existing)

Front door: replacement door in painted timber.

Eaves, gutters and downpipes: black painted cast iron gutters and pipes on white painted fascia at front elevation and otherwise black painted fascia boards, (Existing)

REV No.	DATE	REMARKS
---------	------	---------

14, PATSHULL ROAD, KENTISH TOWN, LONDON NW5

PROPOSED FLAT CONVERSION: FRONT ELEVATION

Scale: 1:50 (at A3 print)

September 2015

I.D.CUTHBERT MCIAT ACIOB
 Chartered Architectural Technologist
 6, Burgess Field, Chelmsford, Essex
 CM2 6UE Tel: 01245-450802
 iancuthbert@blueyonder.co.uk

drawing no:

482:16