

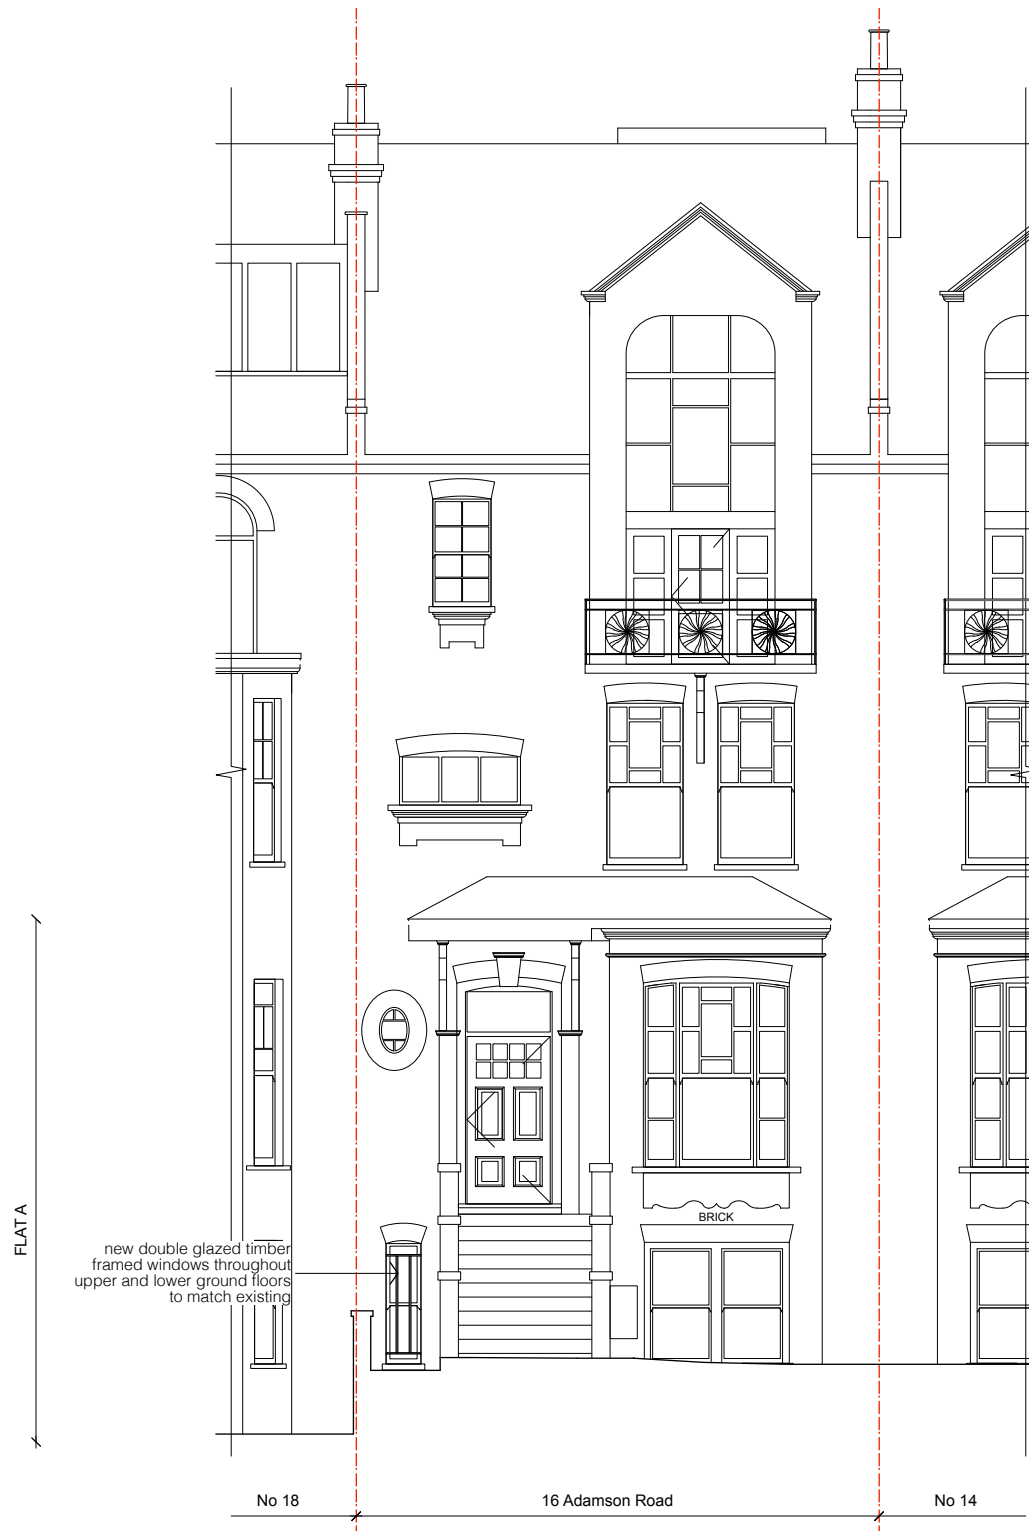


revisions		
--	FOR PLANNING	22.08.15
A	Revised heights of privacy screens	22.10.15

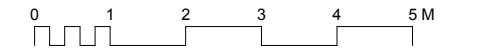

new double glazed timber framed windows throughout upper and lower ground floors to match existing

FRONT ELEVATION

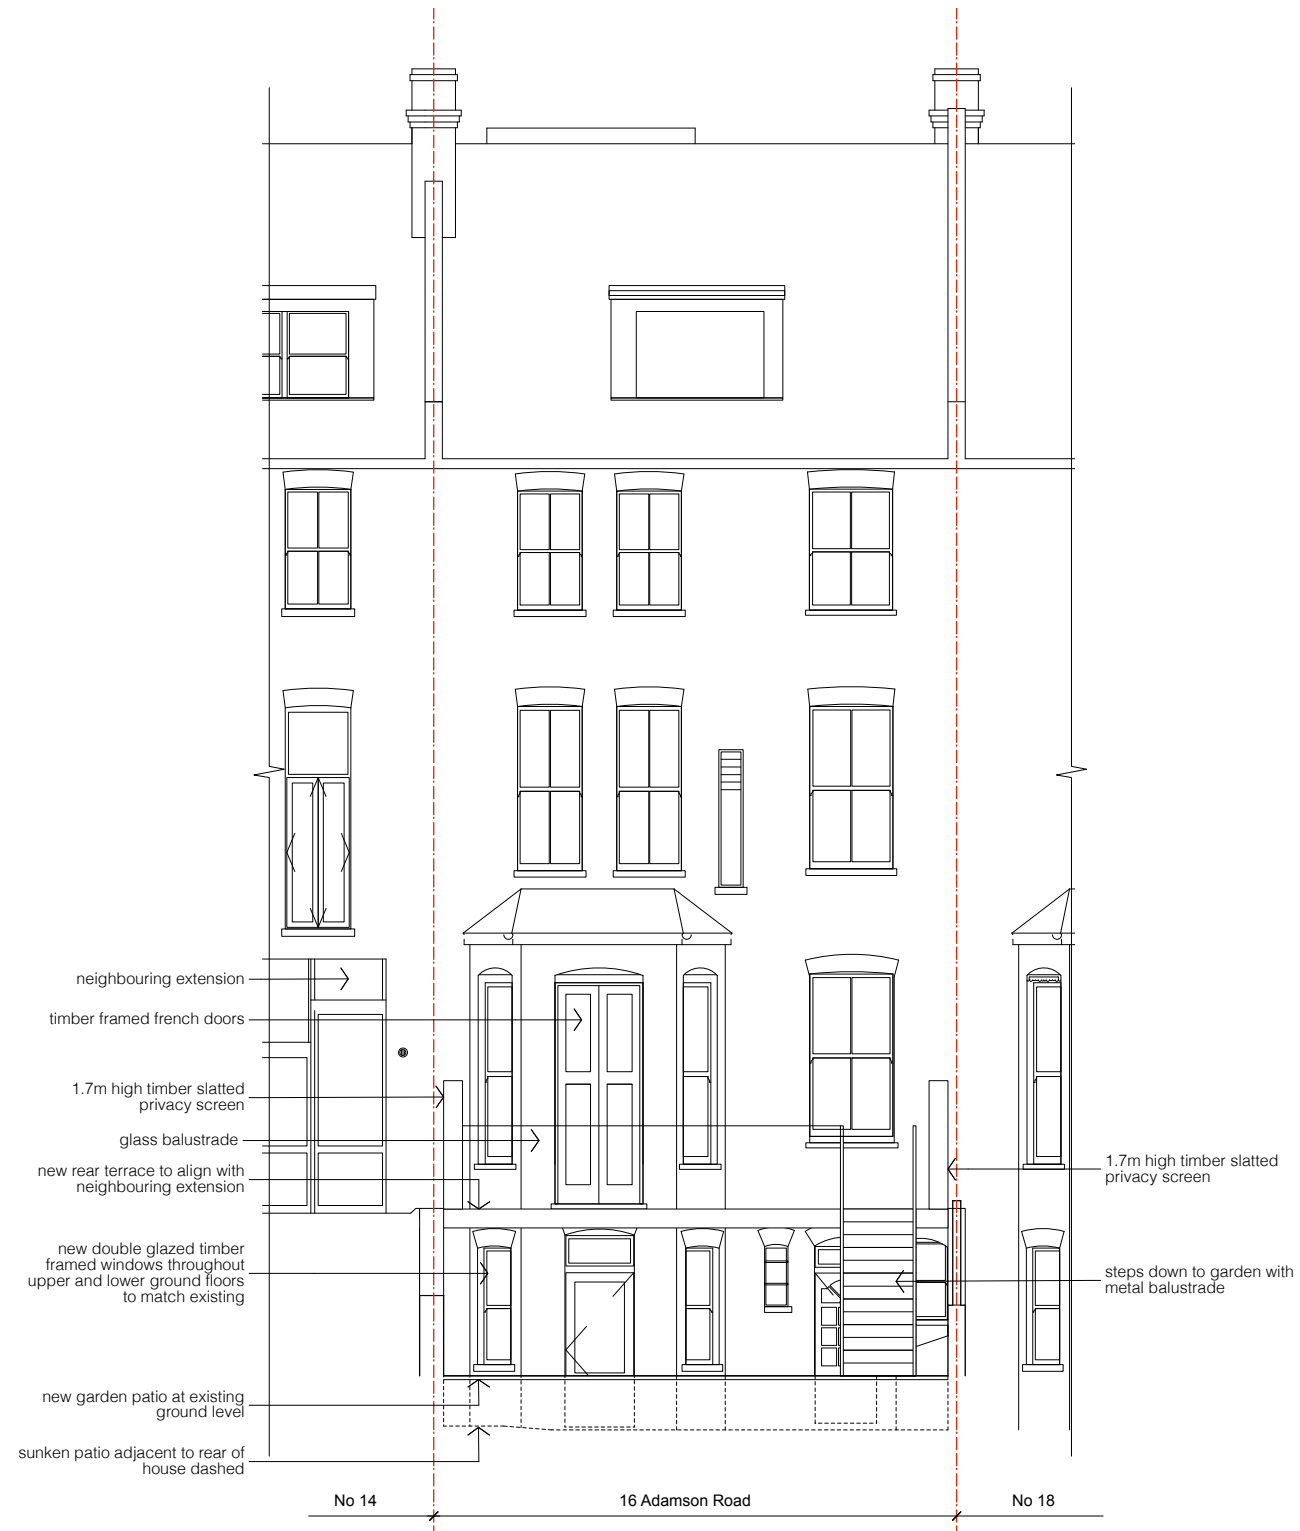

neighbouring extension  
timber framed french doors  
1.7m high timber slatted privacy screen  
glass balustrade  
new rear terrace to align with neighbouring extension  
new double glazed timber framed windows throughout upper and lower ground floors to match existing  
new garden patio at existing ground level  
sunken patio adjacent to rear of house dashed

1.7m high timber slatted privacy screen  
steps down to garden with metal balustrade

REAR ELEVATION

# FOR PLANNING

client	Mr. and Mrs. Patel	
scale	1:100 at A3	
project	16 Adamson Road	
drawing title	Existing Elevations	
drawing no	1504_PL_200	rev
		A

## CARVERFARSHI