



Rev	Date	Details	Drawn by
A	01/04/15	Issued as per Planning comments	JM
B	20/10/15	Revised as per Planning comments	JM


The contractor must check all dimensions, levels and setbacks prior to commencement of the work. Box Architects to be notified of any discrepancy. Do not scale from drawing. Requirements and details should be checked against the relevant Building Regulations and Building Control. The contractor is responsible for ensuring all work complies with all relevant statutory requirements and that all work is carried out in accordance with the approved plans. The drawing remains the copyright of Box Architects. To be used only for the project and permission is not granted for any other use. This drawing must not be copied without prior written permission.

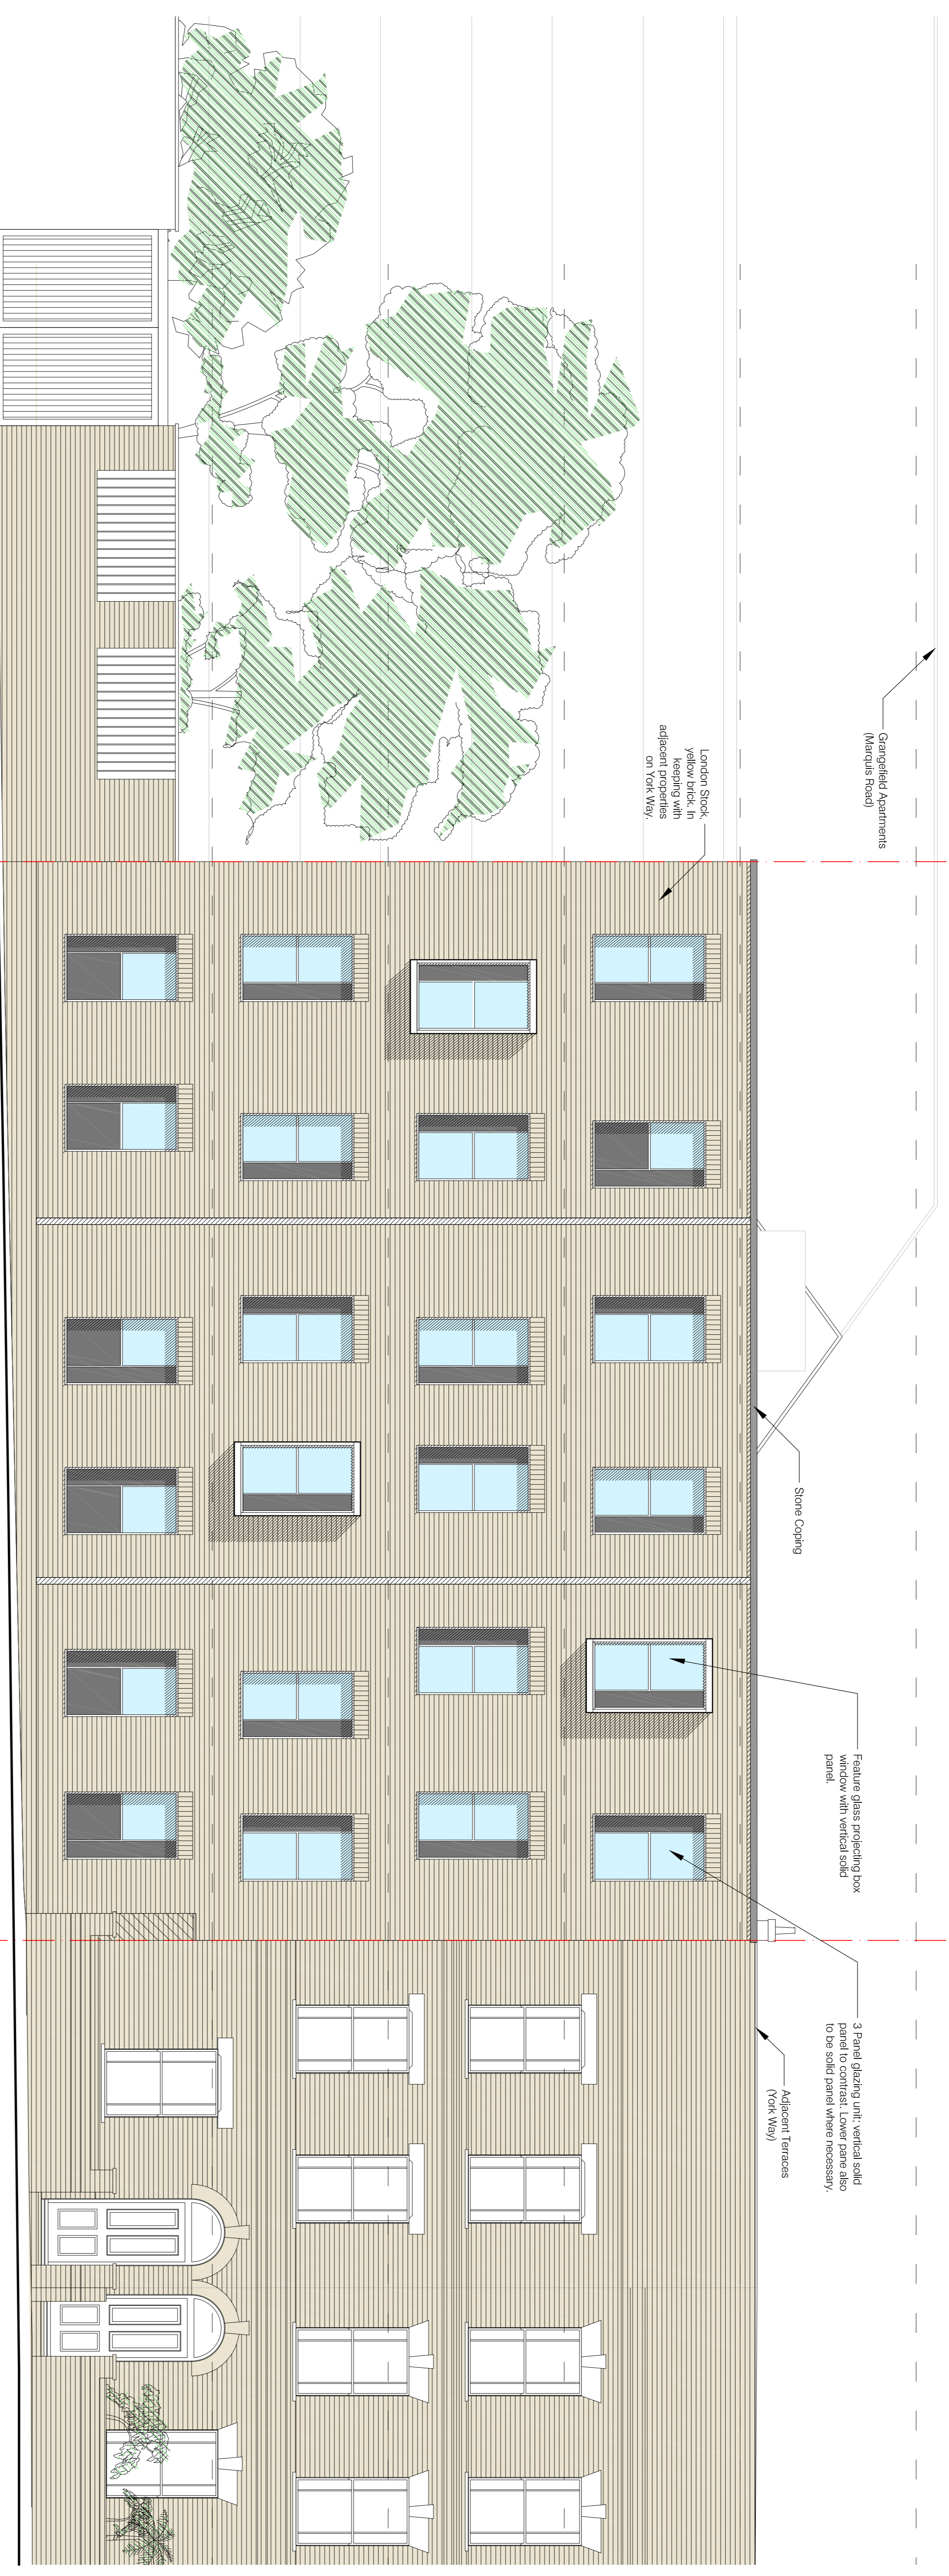

Elevation D (Marquis Road)
Scale 1:50

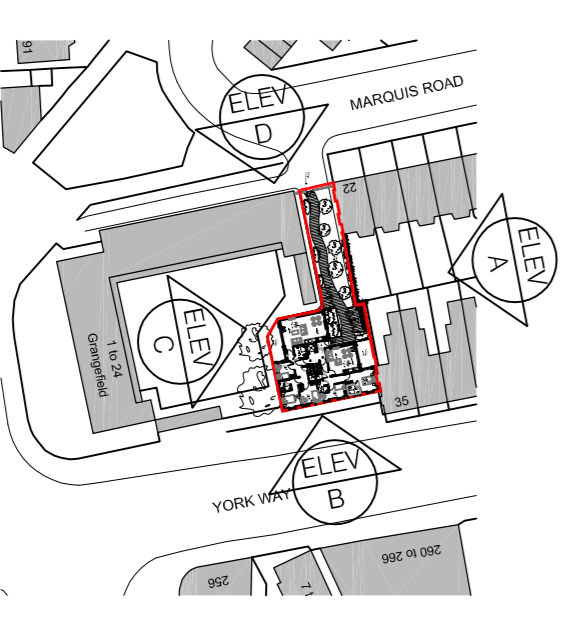

Site Plan
Scale 1:1250

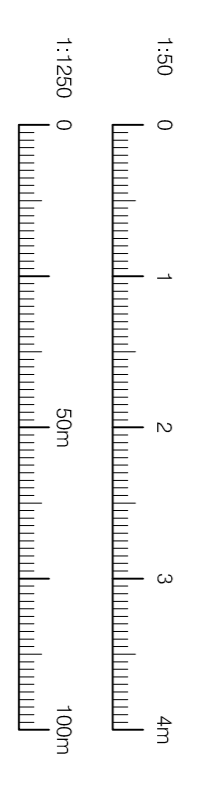

CLIENT NAME	The Prosperity Group Ltd
ADDRESS	York Way Camden London N7
PROJECT	Proposed Elevations East
DATE	15/04/15
DESIGNER	Various @ A1
DATE	03/15
DRAWING NUMBER	801-01

