



Rev	Date	Details	Drawn by
A	01.04.15	Issued as per Planning comments.	JM
B	20.10.15	Issue withdrawn, returned to the client. Further comments.	JM


The contractor must check all dimensions, levels and work prior to commencement of the work. Box Architects is not liable for any discrepancy. Do not scale from drawing. Requirements and details should be checked against the relevant building regulations and planning conditions. The contractor is responsible for ensuring all works comply with all relevant requirements and details should be checked against the relevant building regulations and planning conditions. The drawing must not be copied without prior written permission from the client. The drawing must not be copied without prior written permission from the client.

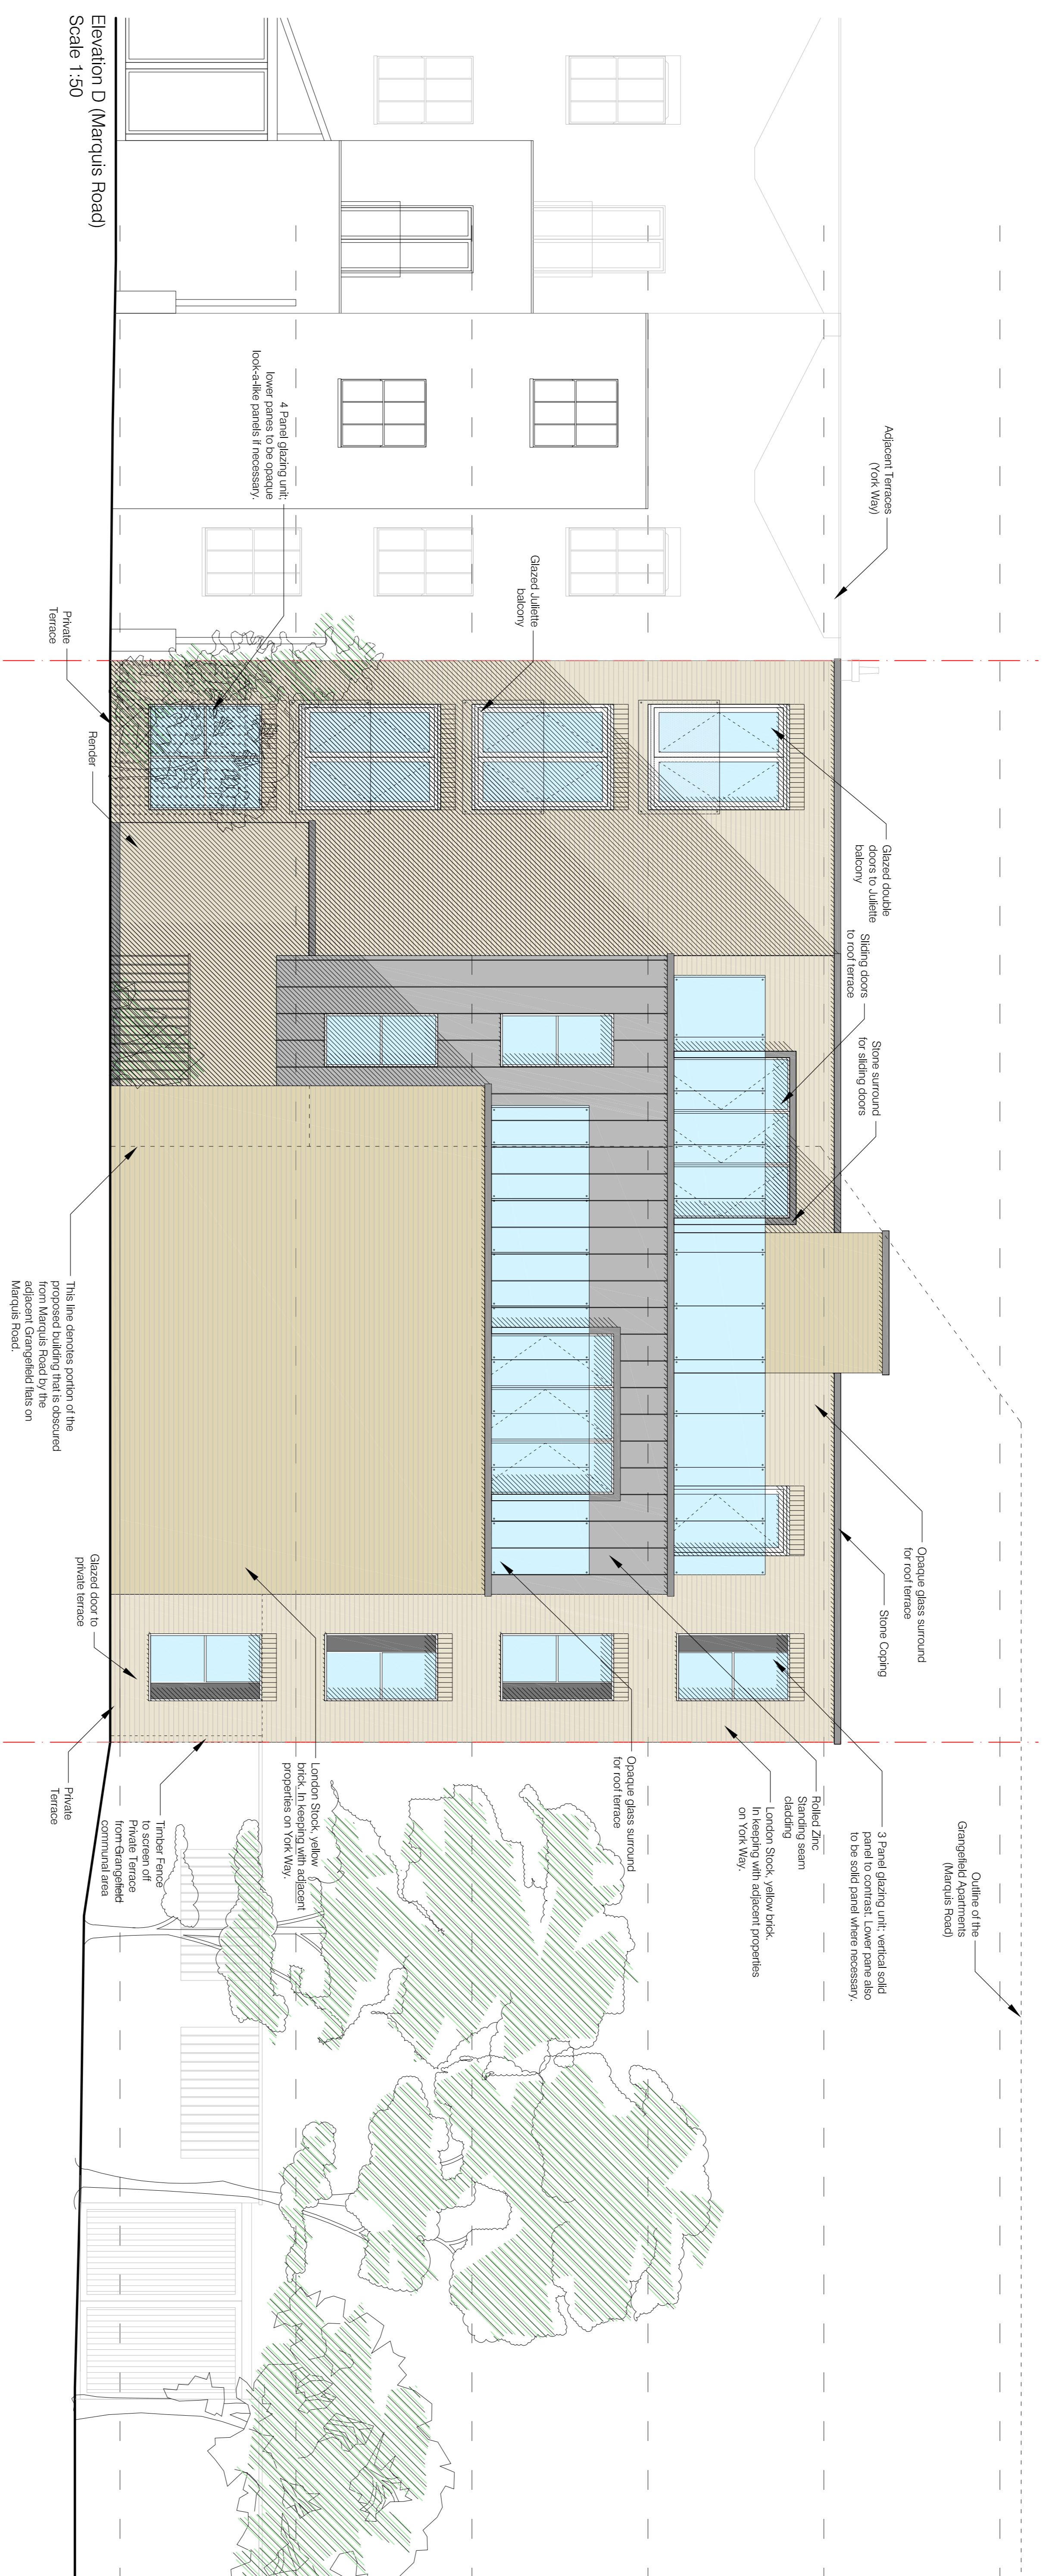

Elevation D (Marquis Road)
Scale 1:50

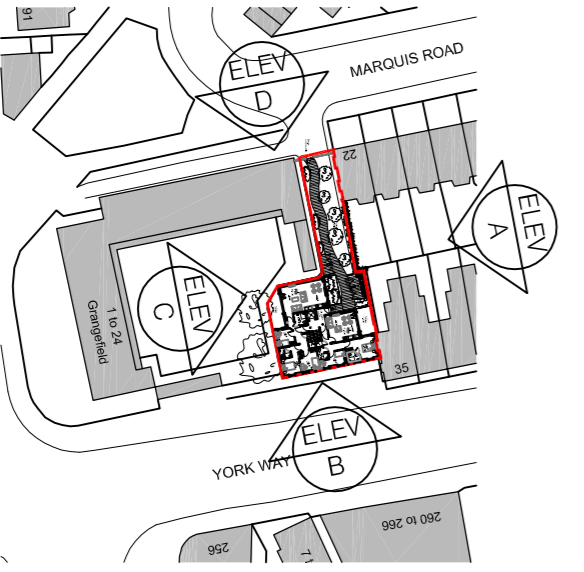

Site Plan
Scale 1:1250

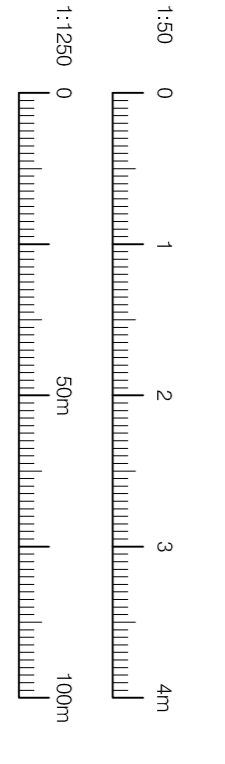

CLIENT NAME		The Prosperity Group
ADDRESS		York Way Camden London N7
PROPOSED ELEVATIONS		Proposed Elevations West
DATE	DISCUSS	PLANNING
15/04/15		
DATE	DESIGN	
Various @ A1	JW	
DATE	APPROVED	
(03) 16	KE	
DRAWING NUMBER	PROJECT NUMBER	
B	801-01	