



Rev	Date	Details	Drawn by
A	01/04/15	Issued as per Planning comments	JM
B	20/10/15	Revised as per planning & B&E comments	JM


The contractor must check all dimensions, levels and work prior to commencement of the work. Box Architects is not responsible for any discrepancy. Do not scale from drawing. Requirements and B&E must be complied with at all relevant statutory requirements and B&E must be complied with at all relevant statutory requirements. This drawing remains the copyright of Box Architects. No part of this drawing or information may be copied, reproduced, stored in a retrieval system or transmitted in any form or by any means, electronic, mechanical, photocopying, recording, or by any information storage and retrieval system, without the prior written permission of Box Architects.

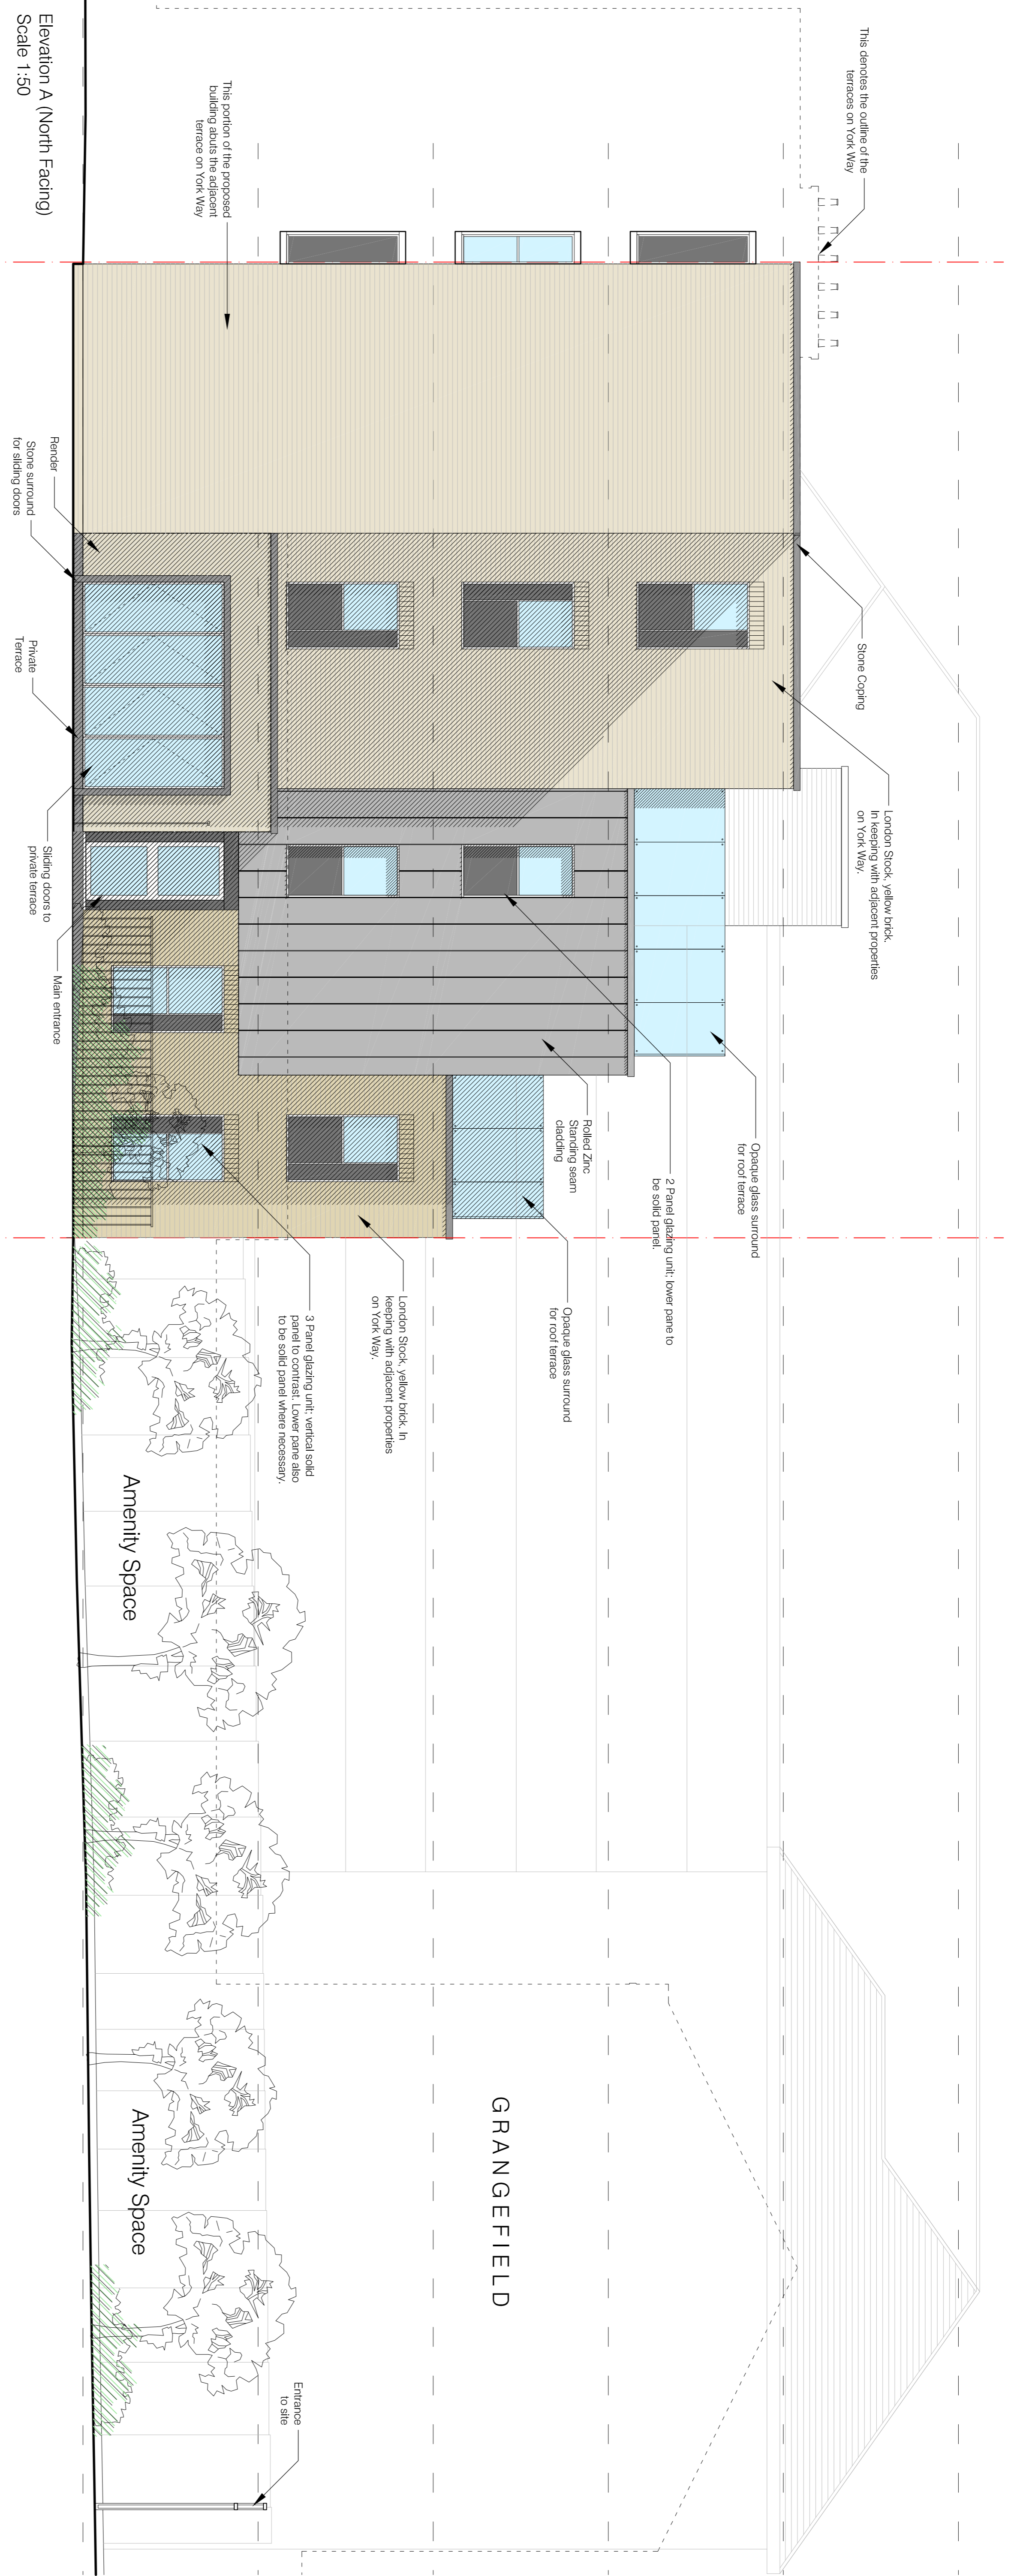

Elevation A (North Facing)
Scale 1:50

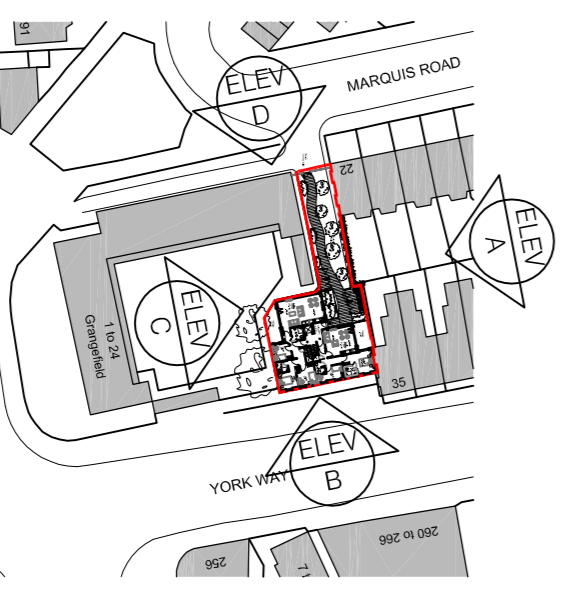

Site Plan
Scale 1:1250

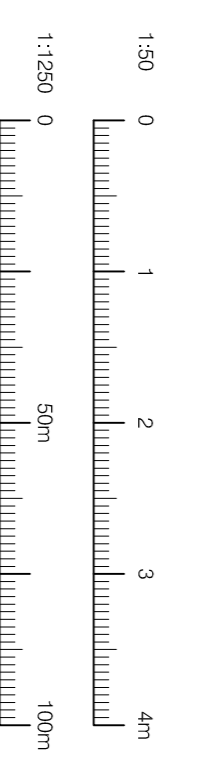

GRANGEFIELD

Amenity Space

Amenity Space

Entrance to site

CLIENT NAME	The Prosperity Group
ADDRESS	York Way Camden London N7
PROJECT	Proposed Elevations North
DATE	15/04/15
DESIGNER	Various @ A1
DATE	03/17
SCALE	801-01

