



NOTE: Refer to Studio Egleback information for detail on landscape proposals and levels

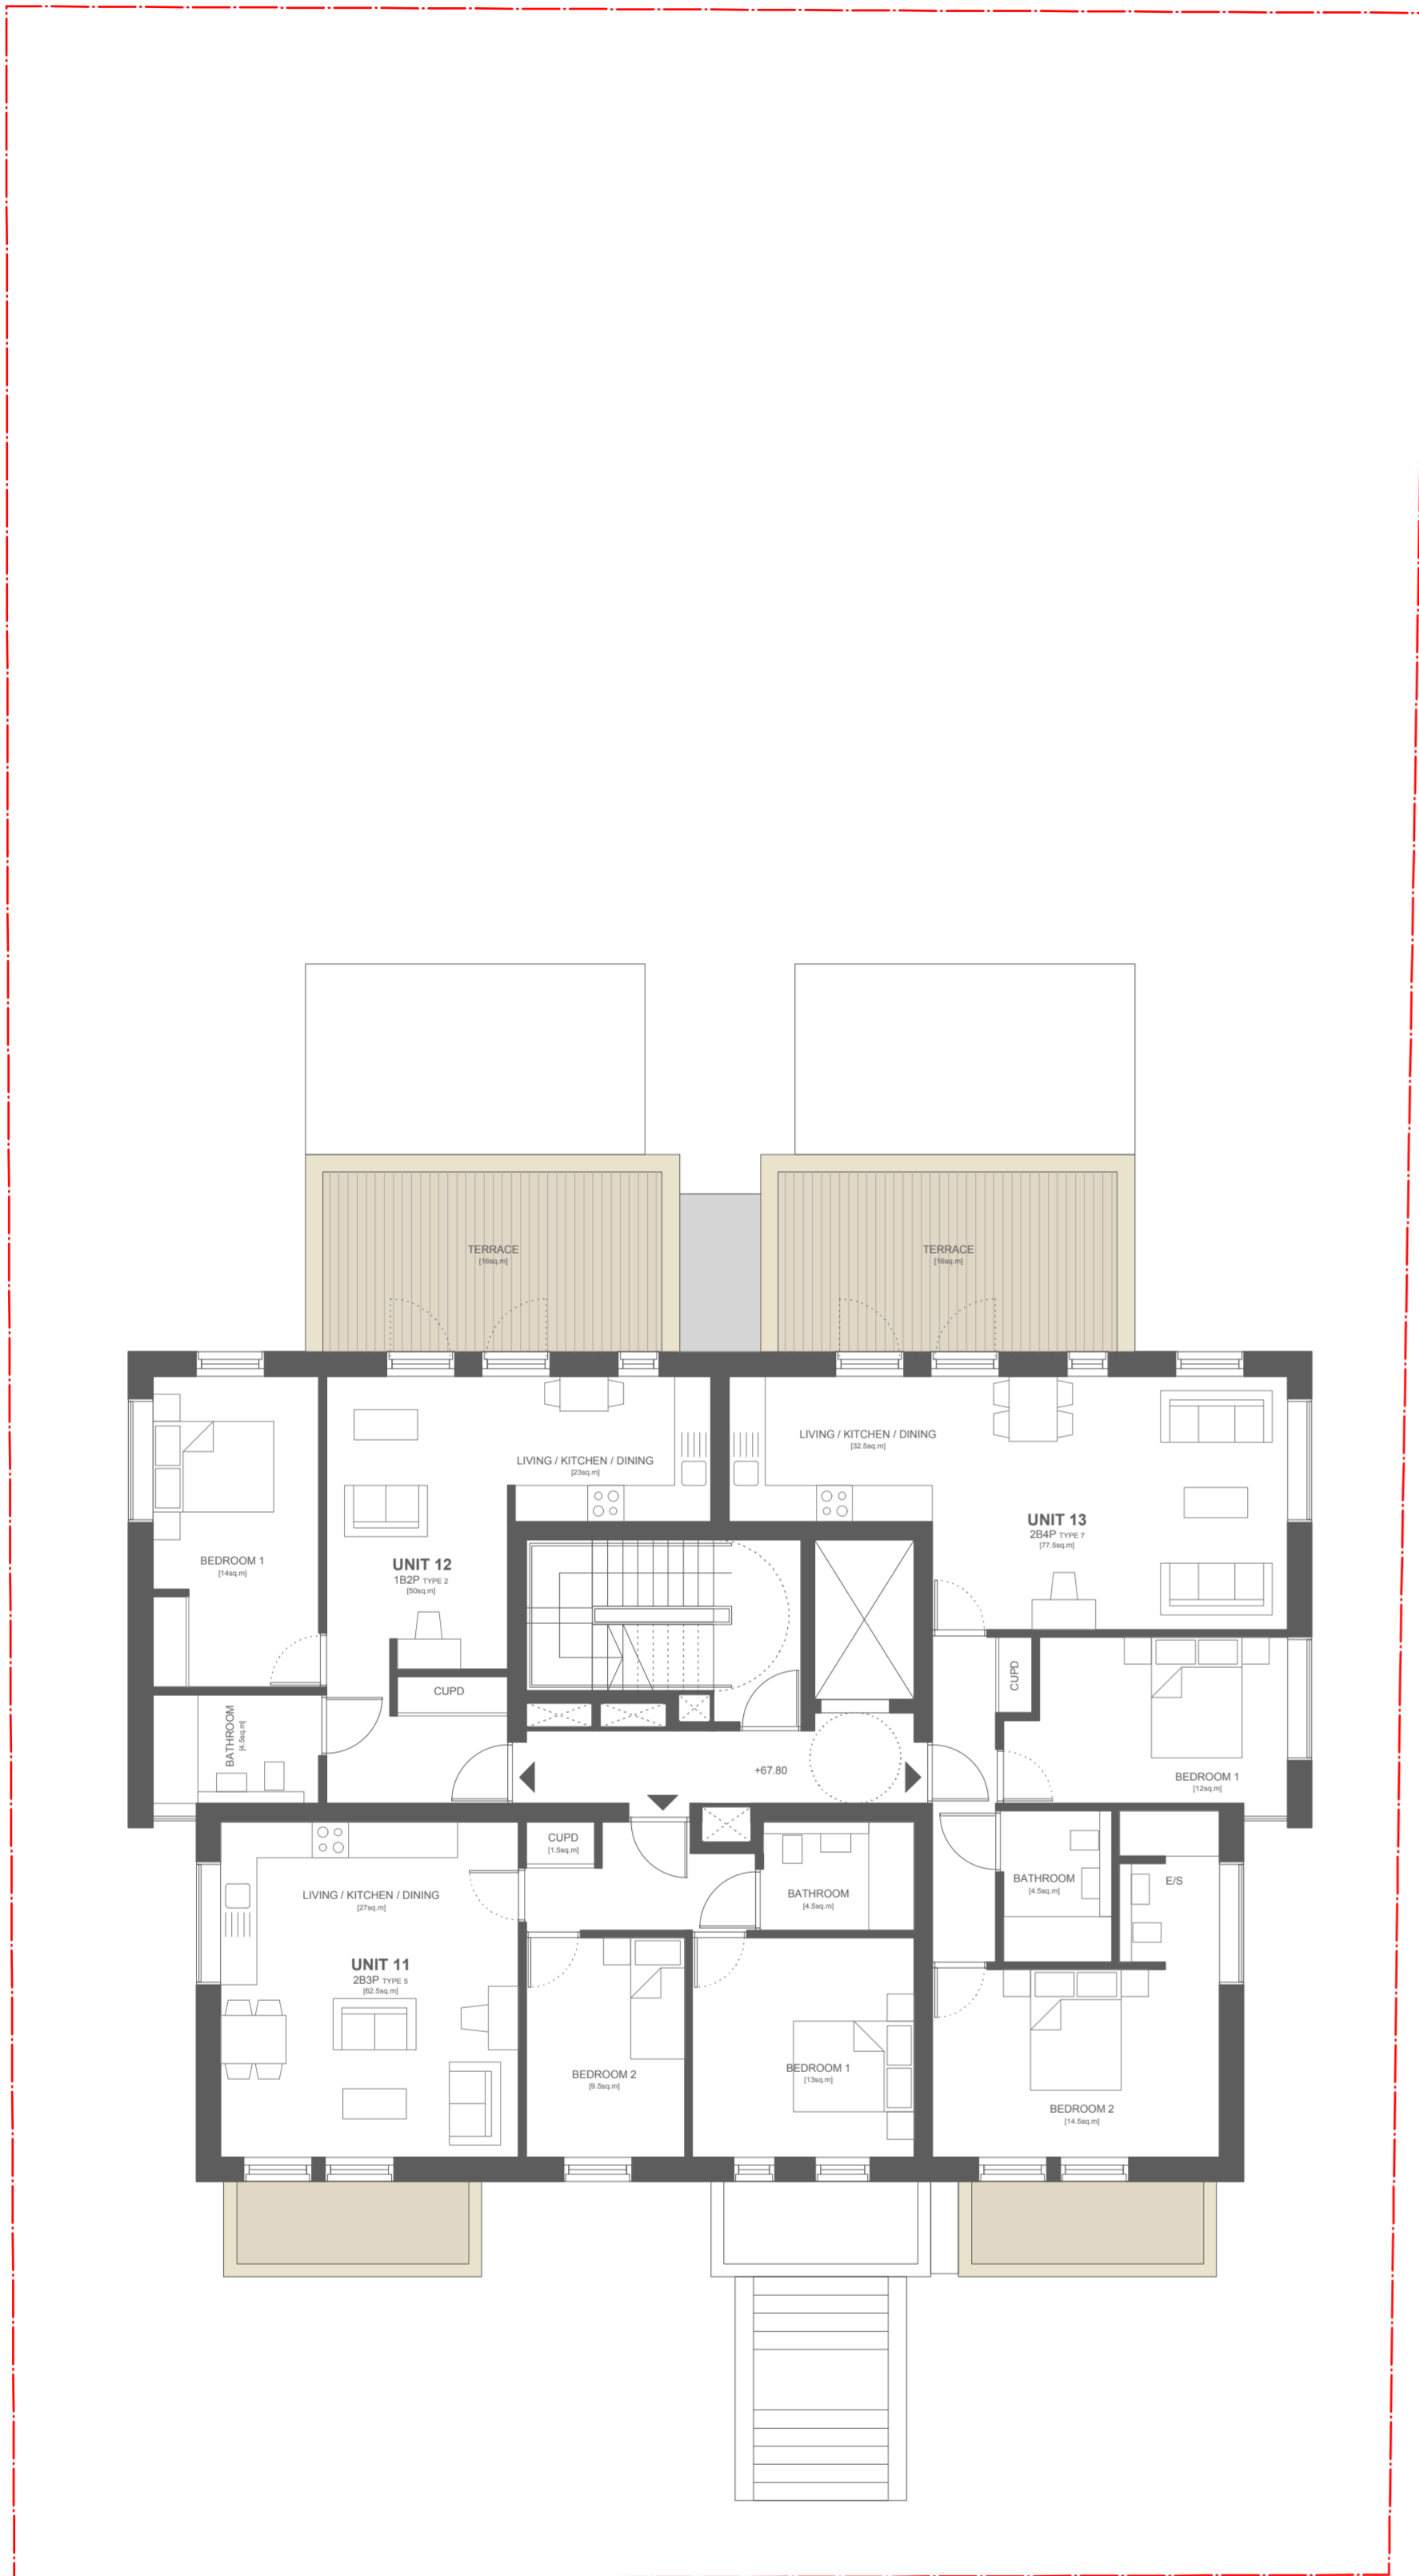

01 PROPOSED SECOND FLOOR PLAN
SCALE 1:100

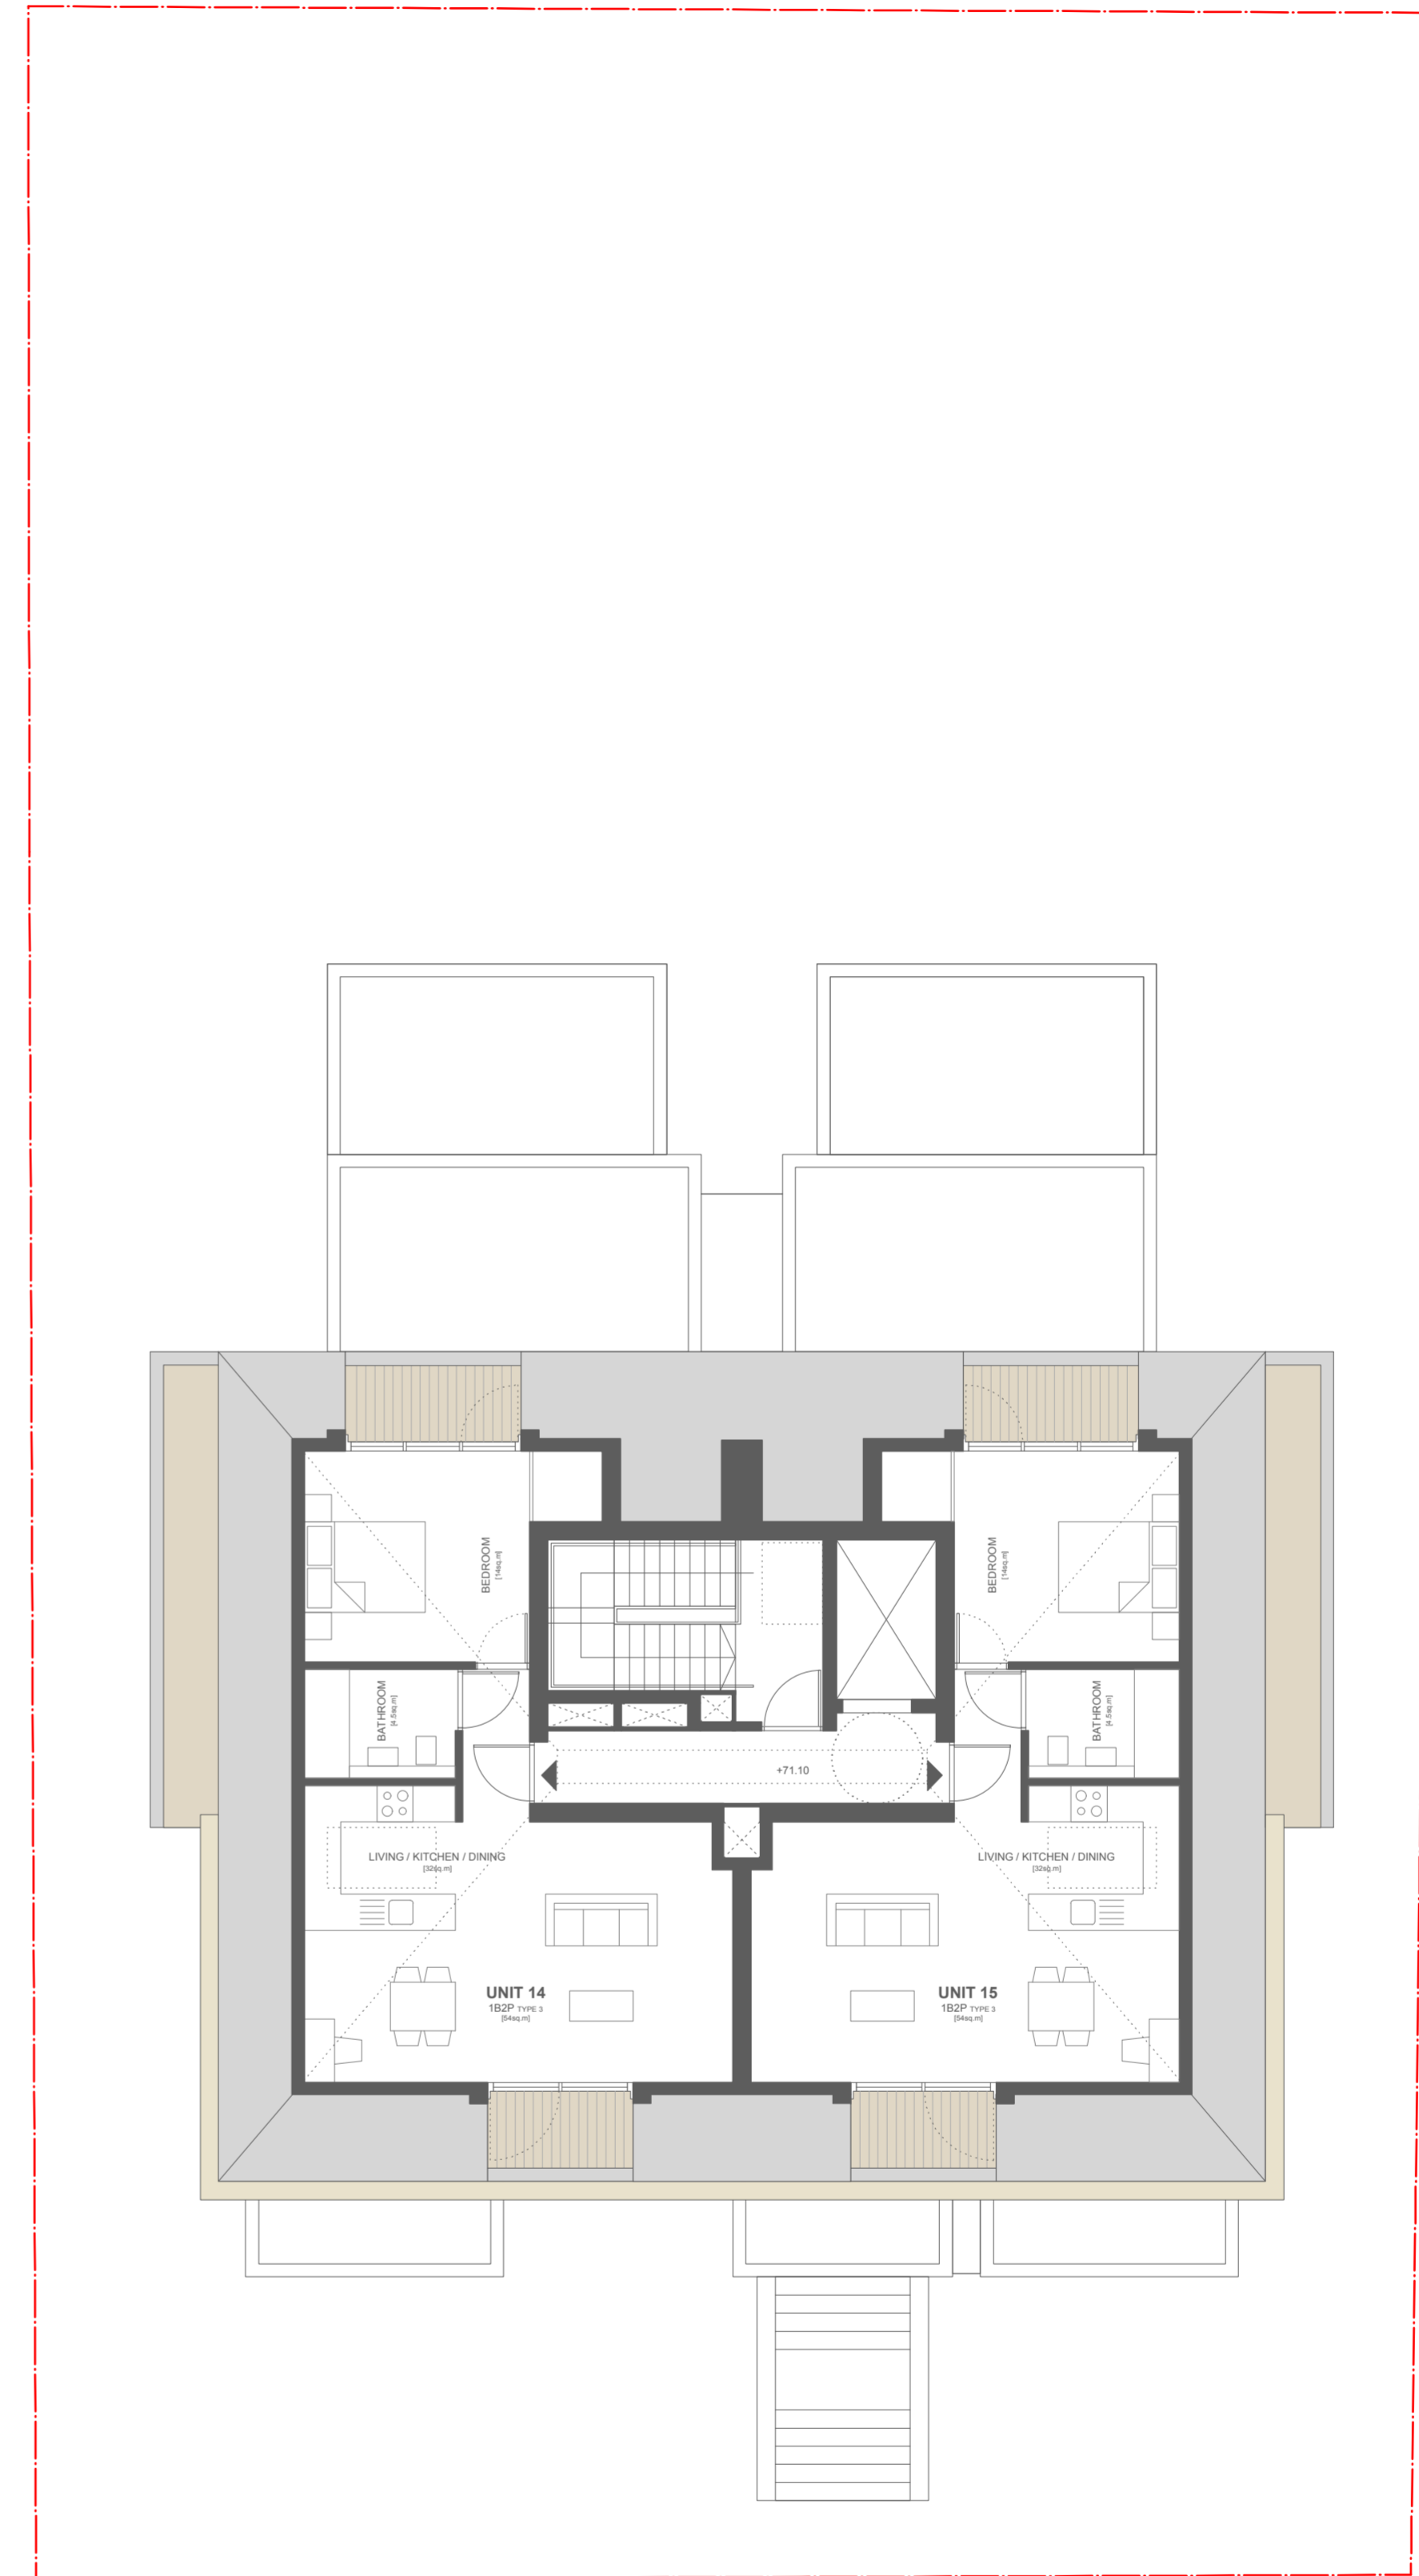

02 PROPOSED ATTIC FLOOR PLAN
SCALE 1:100



- © john pardey architects
- Do not Scale. Used figured dimensions only.
 - All dimensions to be checked on site.
 - All drawings to be read in conjunction with engineer's drawings. Any discrepancies between consultants drawings to be reported to the Architect before any work commences.
 - The Contractor's attention is drawn to the Health & Safety matters identified in the Health & Safety plan and on drawings as being potentially hazardous.
 - These items should not be considered as a full and final list.
 - The Work Package Contractor's normal Health & Safety obligations still apply when undertaking constructional operations both on and off site.

rev	date	initials	description
P1	23.10.2015	TW	PLANNING/AMENDMENT ISSUE

drawing:
PROP SECOND + ATTIC FLOOR PLANS
project:
5-7 LANCASTER GROVE
drawing no:
1409_2001
status code/ revision:
P1
status:
PLANNING
scale @ A1:
1:100
date:
FEB 2015

jpa
john pardey architects
Beck Farm Studio St Leonards Road
East End Lymington Hampshire SO41 5SR
www.johnpardeyarchitects.com 01590 626465