


PROPOSED STREET SIDE ELEVATION (including coach house front elevation)



FRONT ELEVATION (TO QUEEN'S GROVE)
as existing

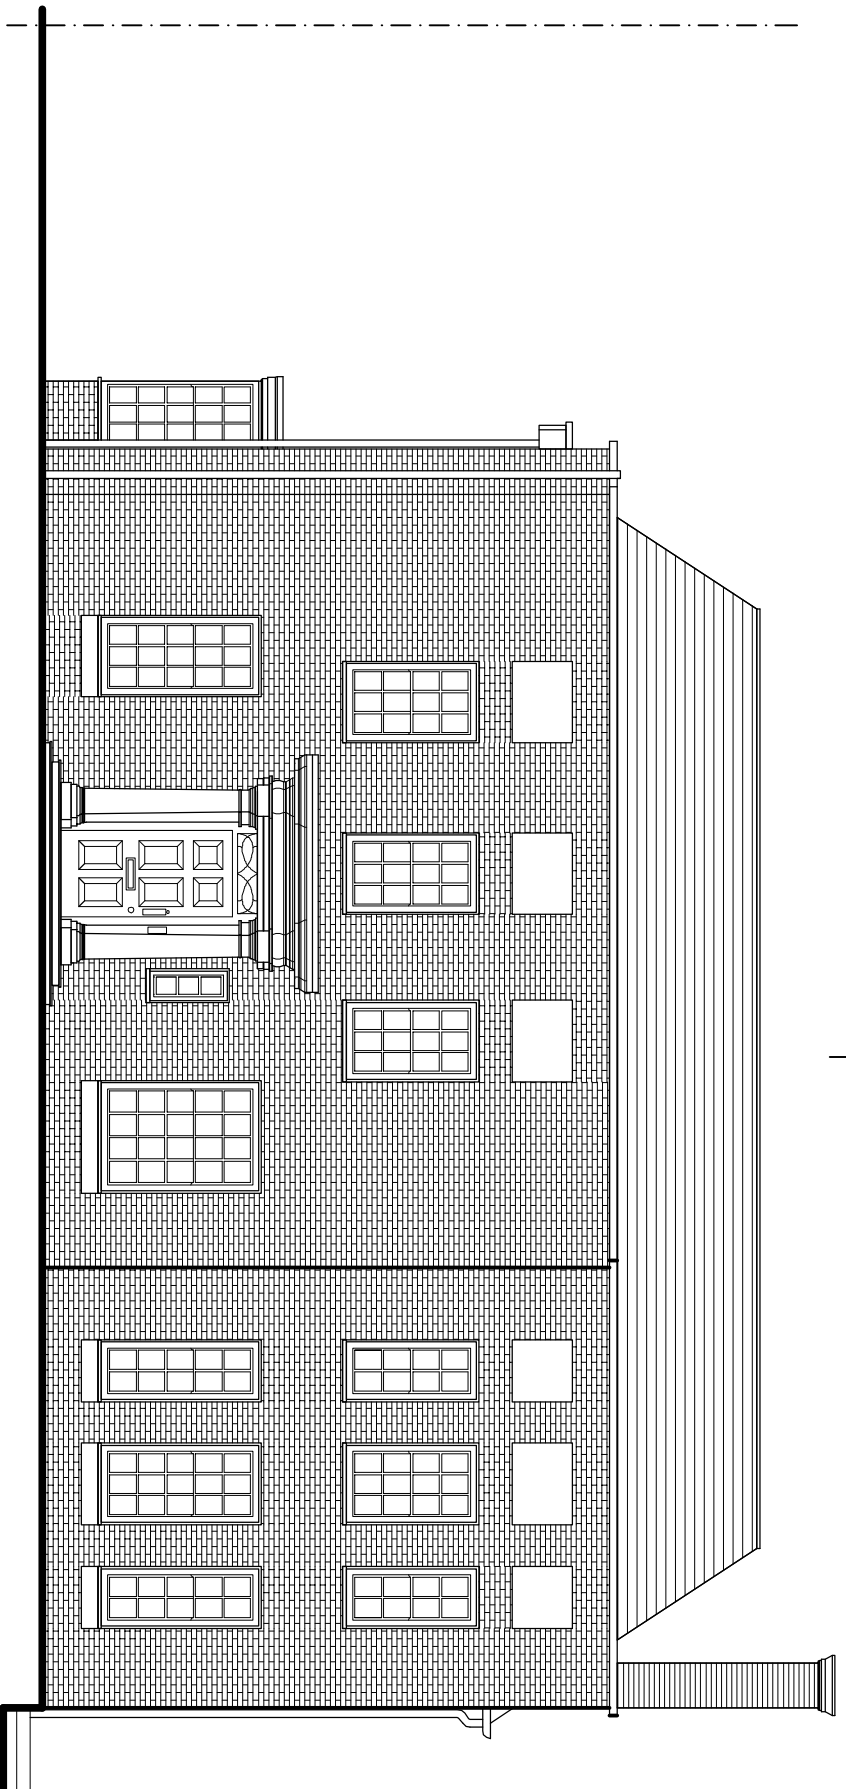

1:100 @ A3

Subject to detailed survey -
Please note these drawings are
based on existing drawings
prepared by others.
BB Partnership cannot be held
responsible for any discrepancies
and/or inaccuracy that may arise

ALL DIMENSIONS APPROXIMATE

SCHEME DESIGN SUBJECT TO
STRUCTURAL ENGINEER /SERVICES ENGINEER,
& PLANNERS COMMENT

PLANNING

1" = | mm/dd/yy | Description By | |

BB PARTNERSHIP LTD		project		48 Queen's Grove		date		Aug 11		scale		1:100		drawn by	
CHARTERED ARCHITECTS		drawing		Front and Side Elevations as existing		drwg. no		EWA 105		rev				st	
THE TRAFALGAR . 17 READING STREET . LONDON W1 8QH		do not scale . check all dimensions on site ©													
TEL . 020 7336 8555 . FAX . 020 7336 8777															
e-mail . architect@bbpartnership.co.uk															

© 2008 BB PARTNERSHIP LIMITED
ALL RIGHTS RESERVED