

ARCHITECTURAL DRAWINGS

DRAWING NO.	DRAWING TITLE	DATE
A-00-00	COVER SHEET	27-OCTOBER-15
A-0G-00 A-0G-01	EXISTING / DEMOLITION GROUND FLOOR PLAN GROUND FLOOR PLAN PROPOSAL	27-OCTOBER-15 27-OCTOBER-15
A-01-00 A-01-01	EXISTING / DEMOLITION FIRST FLOOR PLAN FIRST FLOOR PLAN PROPOSAL	27-OCTOBER-15 27-OCTOBER-15
A-02-00 A-02-01	EXISTING / DEMOLITION SECOND FLOOR PLAN SECOND FLOOR PLAN PROPOSAL	27-OCTOBER-15 27-OCTOBER-15
A-0R-00 A-0R-01	EXISTING / DEMOLITION ROOF PLAN ROOF PLAN PROPOSAL	27-OCTOBER-15 27-OCTOBER-15
A-65-00	EXISTING / DEMOLITION / PROPOSAL SECTION A-A	27-OCTOBER-15
A-76-00 A-76-01	EXISTING / DEMOLITION FRONT / REAR ELEVATIONS FRONT / REAR ELEVATIONS PROPOSAL	27-OCTOBER-15 27-OCTOBER-15
A-77-00	EXISTING / PROPOSAL SIDE ELEVATIONS	27-OCTOBER-15

Written dimensions to be taken in preferences to scaled dimensions. The Contractor is responsible for checking all dimensions before work starts.

All work is to be carried out to the requirements, and to the satisfaction of the Local Authority. These drawings are for planning purposes only

Any discrepancies to be brought to the attention of 4D Planning Consultants immediately.

Rev	Date	Description	by	chk




www.GetMePlanning.com

Client
Richard Currie

Project
**14a St. Paul's Crescent
London NW1 9XL**

Title
Cover Sheet


Date	August 2015	B
Drawing No.	A-00-00	
Rev		

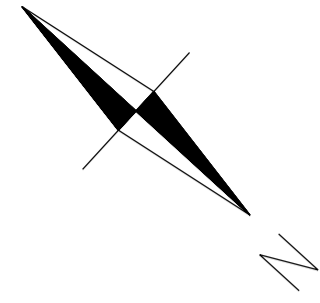

① EXISTING / DEMOLITION GROUND FLOOR PLAN

WINDOWS:
W01 - Wh = 1850 ; Wf = 0970

DOORS:
D01 - Dh = 2800 ; Dw = 0900
D02 - Dh = 2800 ; Dw = 0780
D03 - Dh = 2800 ; Dw = 0780
D04 - Dh = 2800 ; Dw = 0860

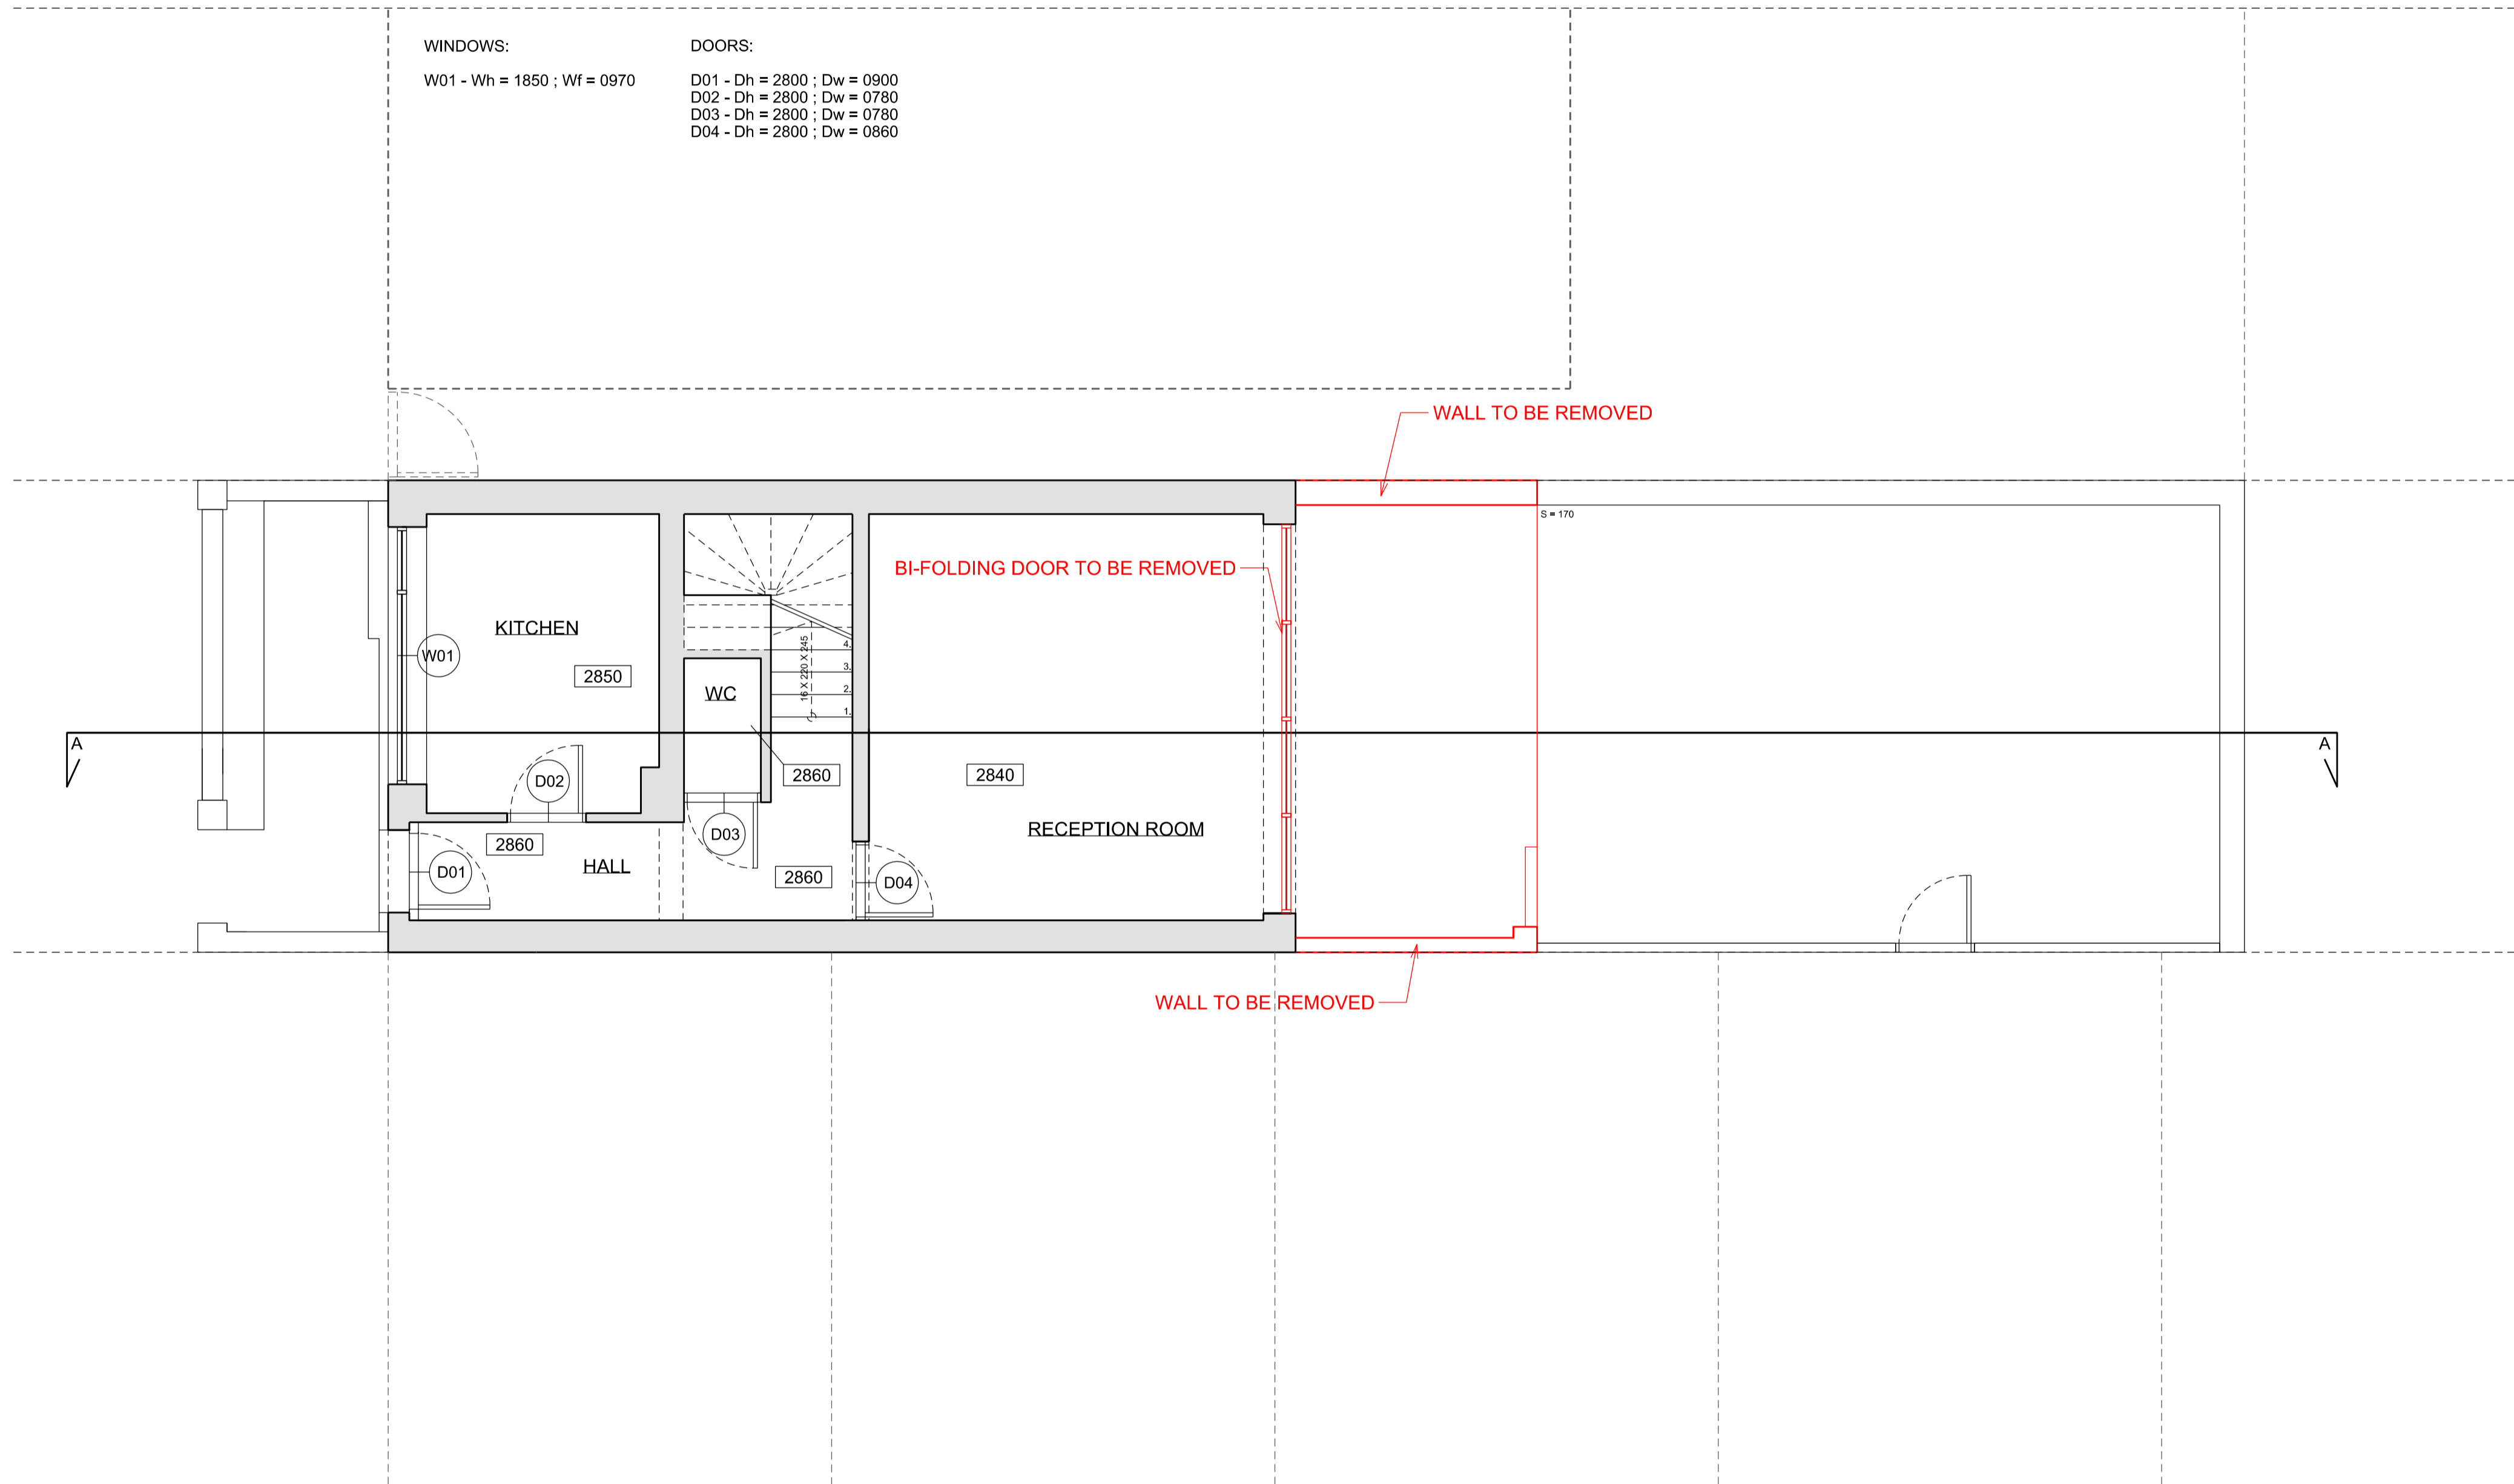

Written dimensions to be taken in preference to scaled dimensions. The Contractor is responsible for checking all dimensions before work starts.

All work is to be carried out to the requirements, and to the satisfaction of the Local Authority. These drawings are for planning purposes only.

Any discrepancies to be brought to the attention of 4D Planning Consultants immediately.

Rev	Date	Description	by	chk




www.GetMePlanning.com

Client
Richard Currie

Project
**14a St. Paul's Crescent
London NW1 9XL**

Title
**Existing / Demolition
Ground Floor Plan**


Date	August 2015	B
Scale:	1:100 @ A3	
Drawing No.	A-0G-00	
		Rev

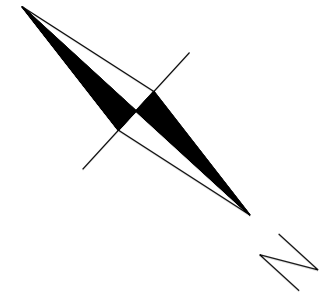

① GROUND FLOOR PLAN PROPOSAL

WINDOWS:
W01 - Wh = 1850 ; Wf = 0970

DOORS:
D01 - Dh = 2800 ; Dw = 0900
D02 - Dh = 2800 ; Dw = 0780
D03 - Dh = 2800 ; Dw = 0780
D04 - Dh = 2800 ; Dw = 0860

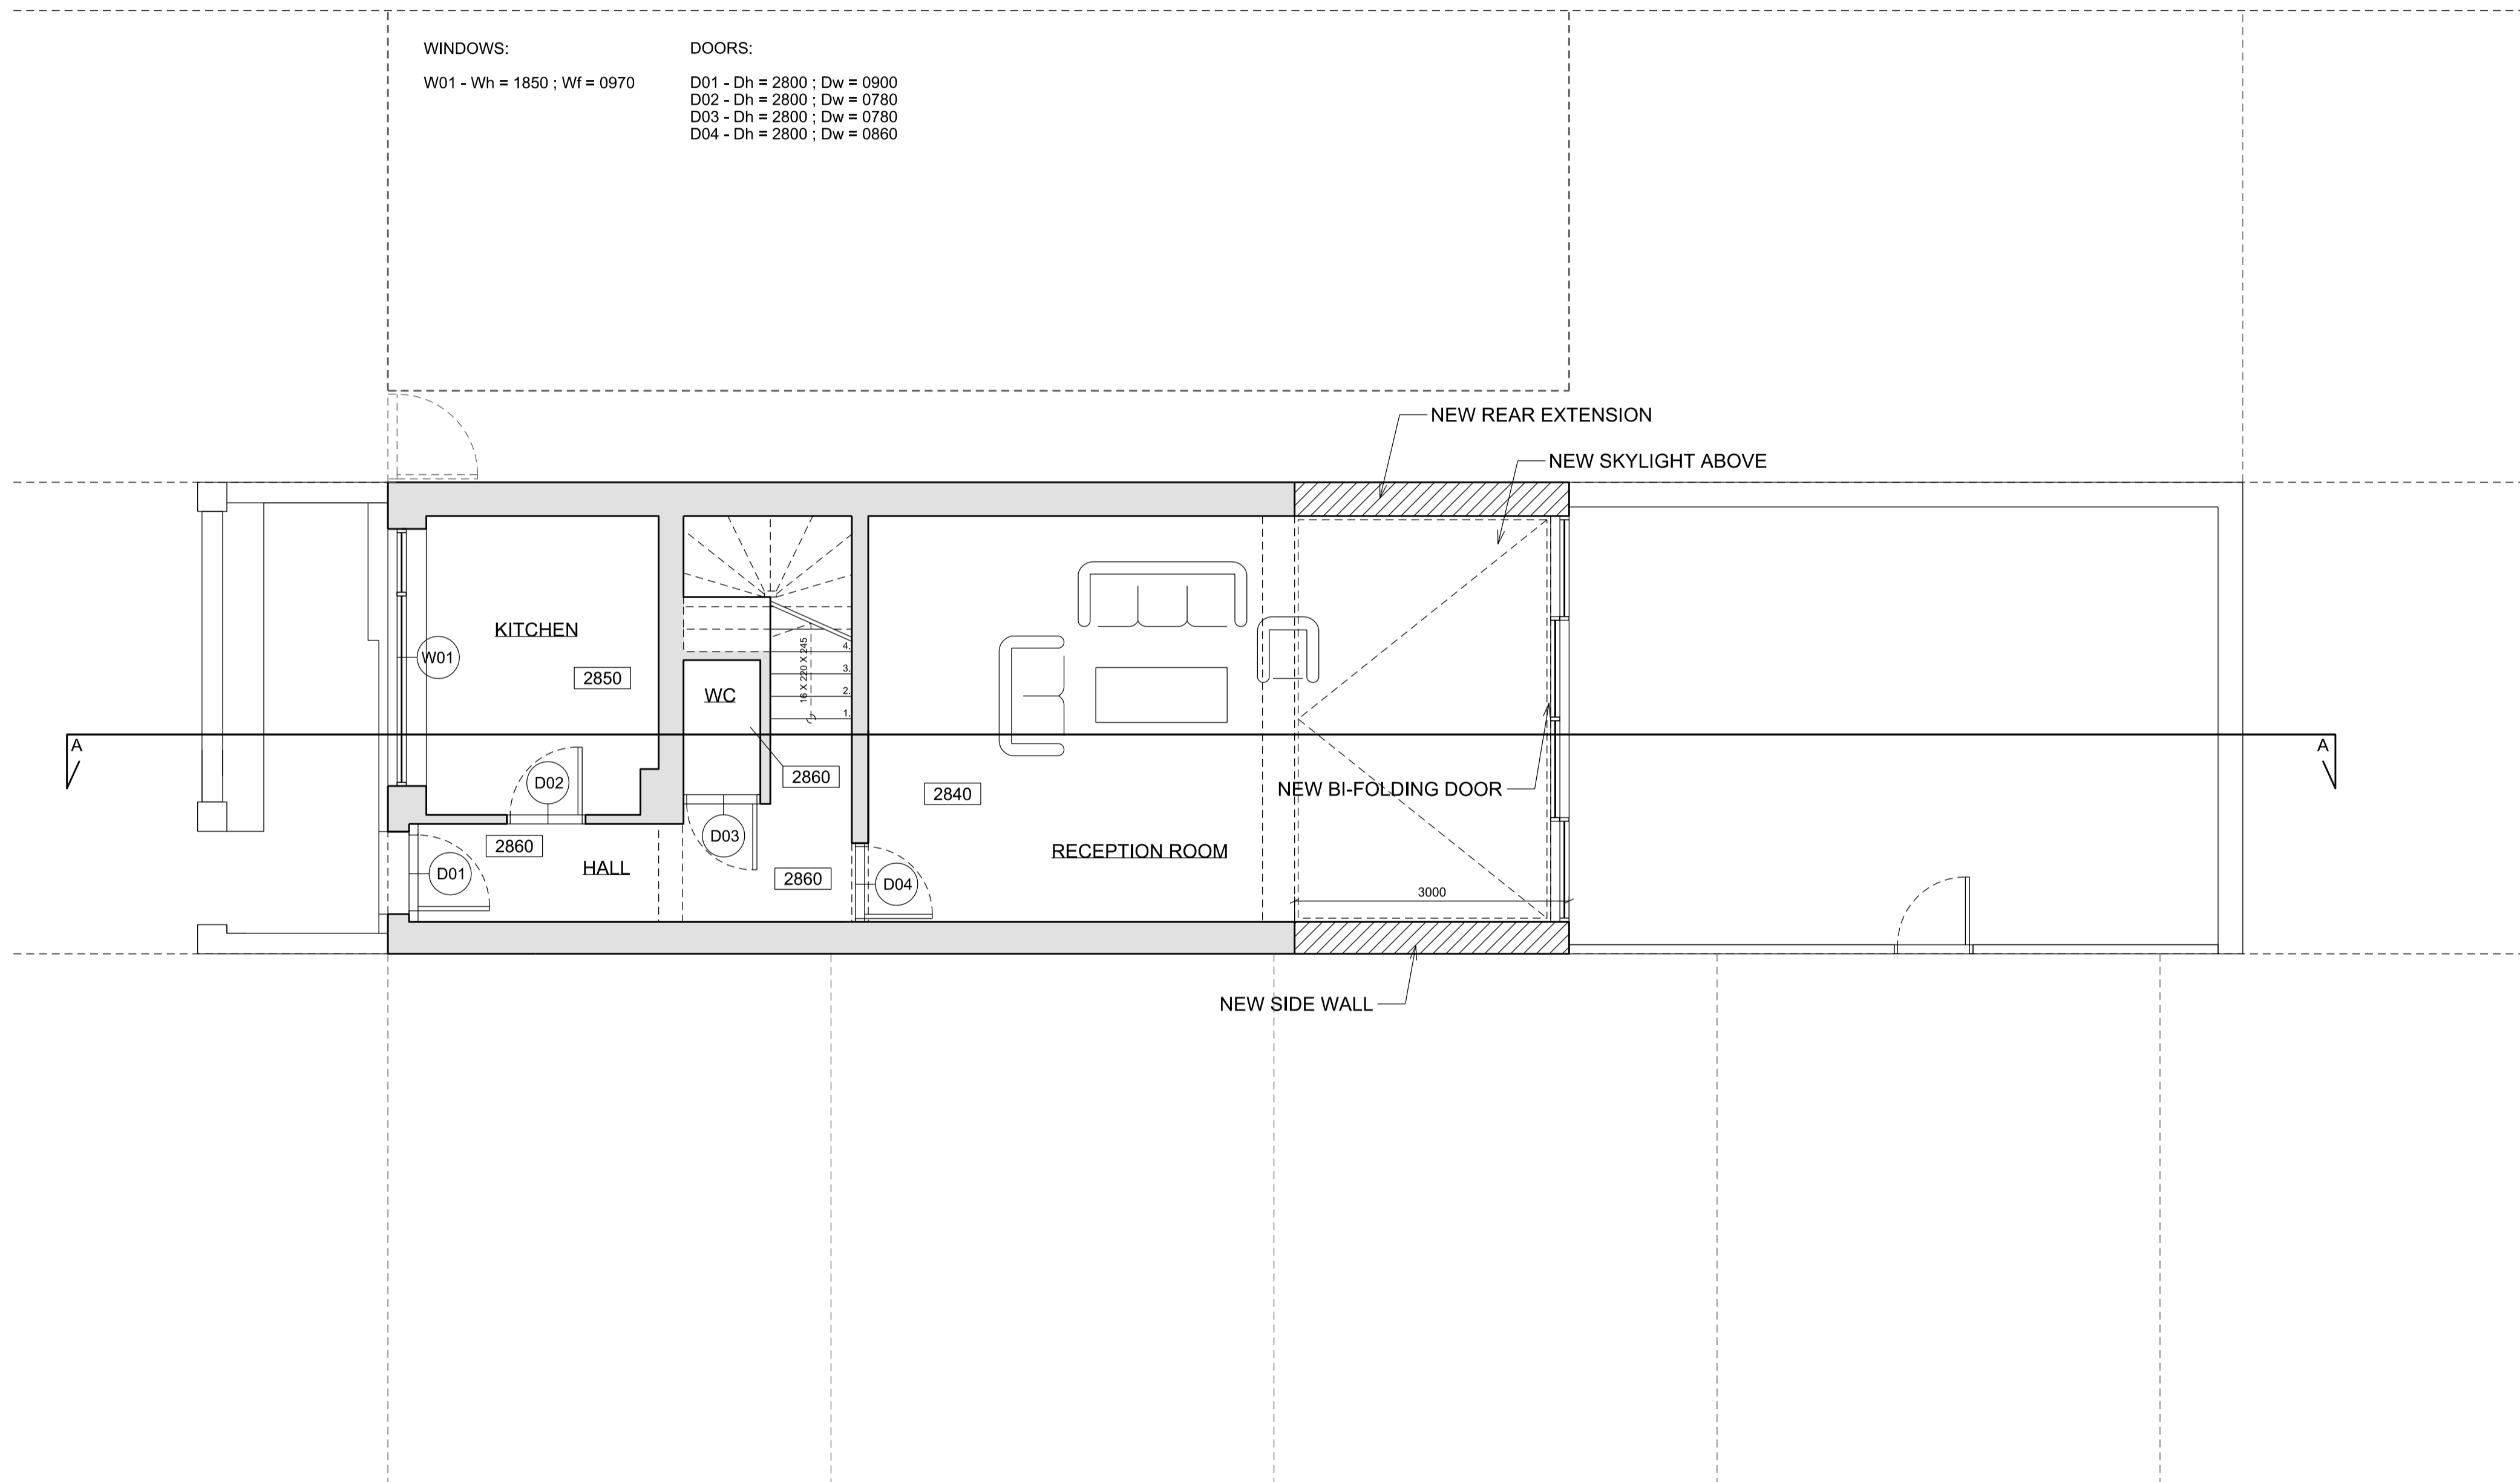

Written dimensions to be taken in preference to scaled dimensions. The Contractor is responsible for checking all dimensions before work starts.

All work is to be carried out to the requirements, and to the satisfaction of the Local Authority. These drawings are for planning purposes only.

Any discrepancies to be brought to the attention of 4D Planning Consultants immediately.

Rev	Date	Description	by	chk



www.GetMePlanning.com


Client
Richard Currie

Project
**14a St. Paul's Crescent
London NW1 9XL**

Title
**Ground Floor Plan
Proposal**

Date August 2015	B
Scale: 1:100 @ A3	
Drawing No. A-0G-01	


Rev

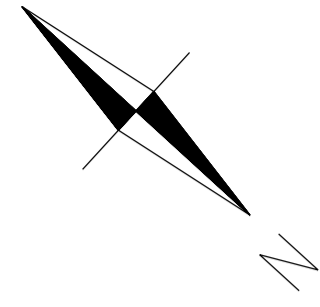

① EXISTING / DEMOLITION FIRST FLOOR PLAN


WINDOWS:
 W01 - Wh = 2490 ; Wf = 0530
 W02 - Wh = 2490 ; Wf = 0530

DOORS:
 D01 - Dh = 2600 ; Dw = 0780
 D02 - Dh = 2600 ; Dw = 0810
 D03 - Dh = 2600 ; Dw = 0780

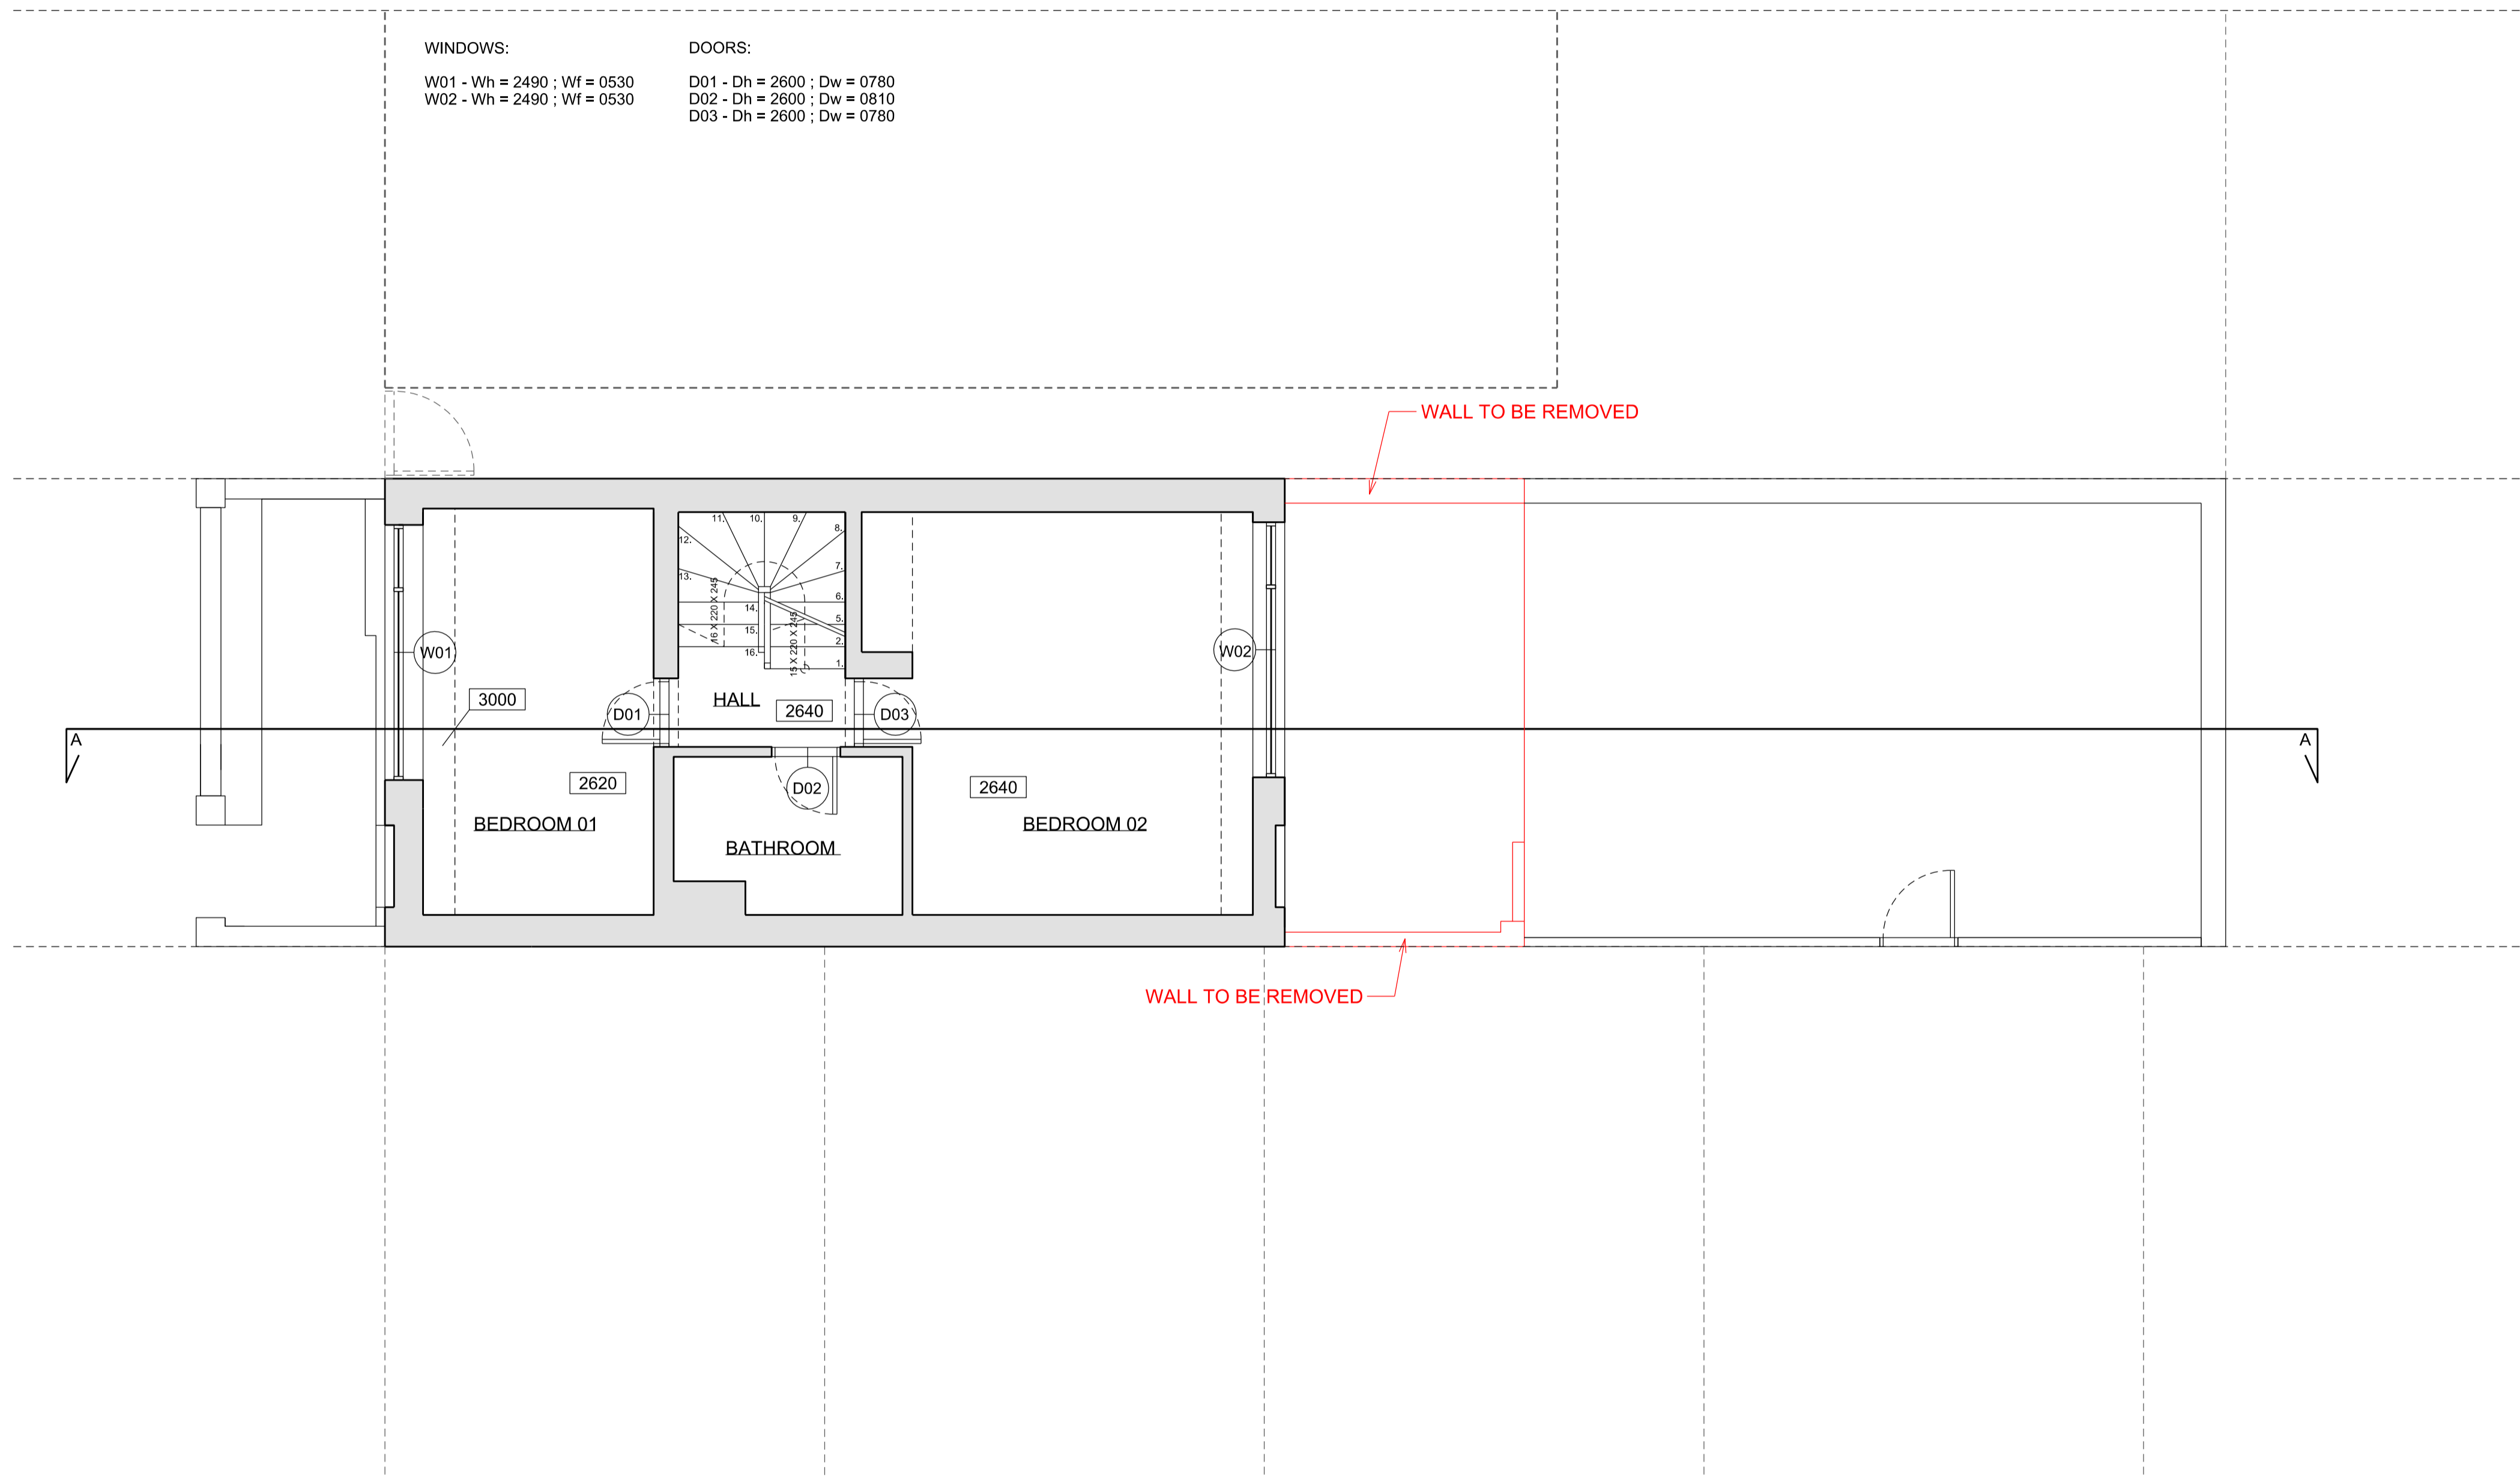

WALL TO BE REMOVED

WALL TO BE REMOVED

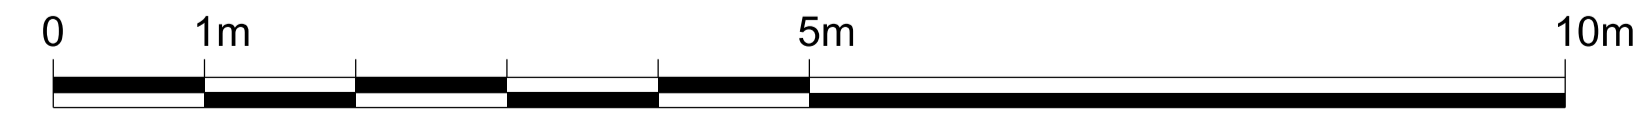

Written dimensions to be taken in preference to scaled dimensions. The Contractor is responsible for checking all dimensions before work starts.

All work is to be carried out to the requirements, and to the satisfaction of the Local Authority. These drawings are for planning purposes only.

Any discrepancies to be brought to the attention of 4D Planning Consultants immediately.

Rev	Date	Description	by	chk




www.GetMePlanning.com

Client
Richard Currie

Project
**14a St. Paul's Crescent
 London NW1 9XL**

Title
**Existing / Demolition
 First Floor Plan**


Date	August 2015	B
Scale:	1:100 @ A3	
Drawing No.	A-01-00	
		Rev

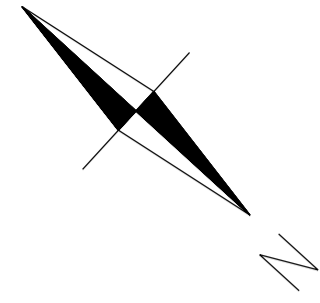

① FIRST FLOOR PLAN PROPOSAL

WINDOWS:
 W01 - Wh = 2490 ; Wf = 0530
 W02 - Wh = 2490 ; Wf = 0530

DOORS:
 D01 - Dh = 2600 ; Dw = 0780
 D02 - Dh = 2600 ; Dw = 0810
 D03 - Dh = 2600 ; Dw = 0780

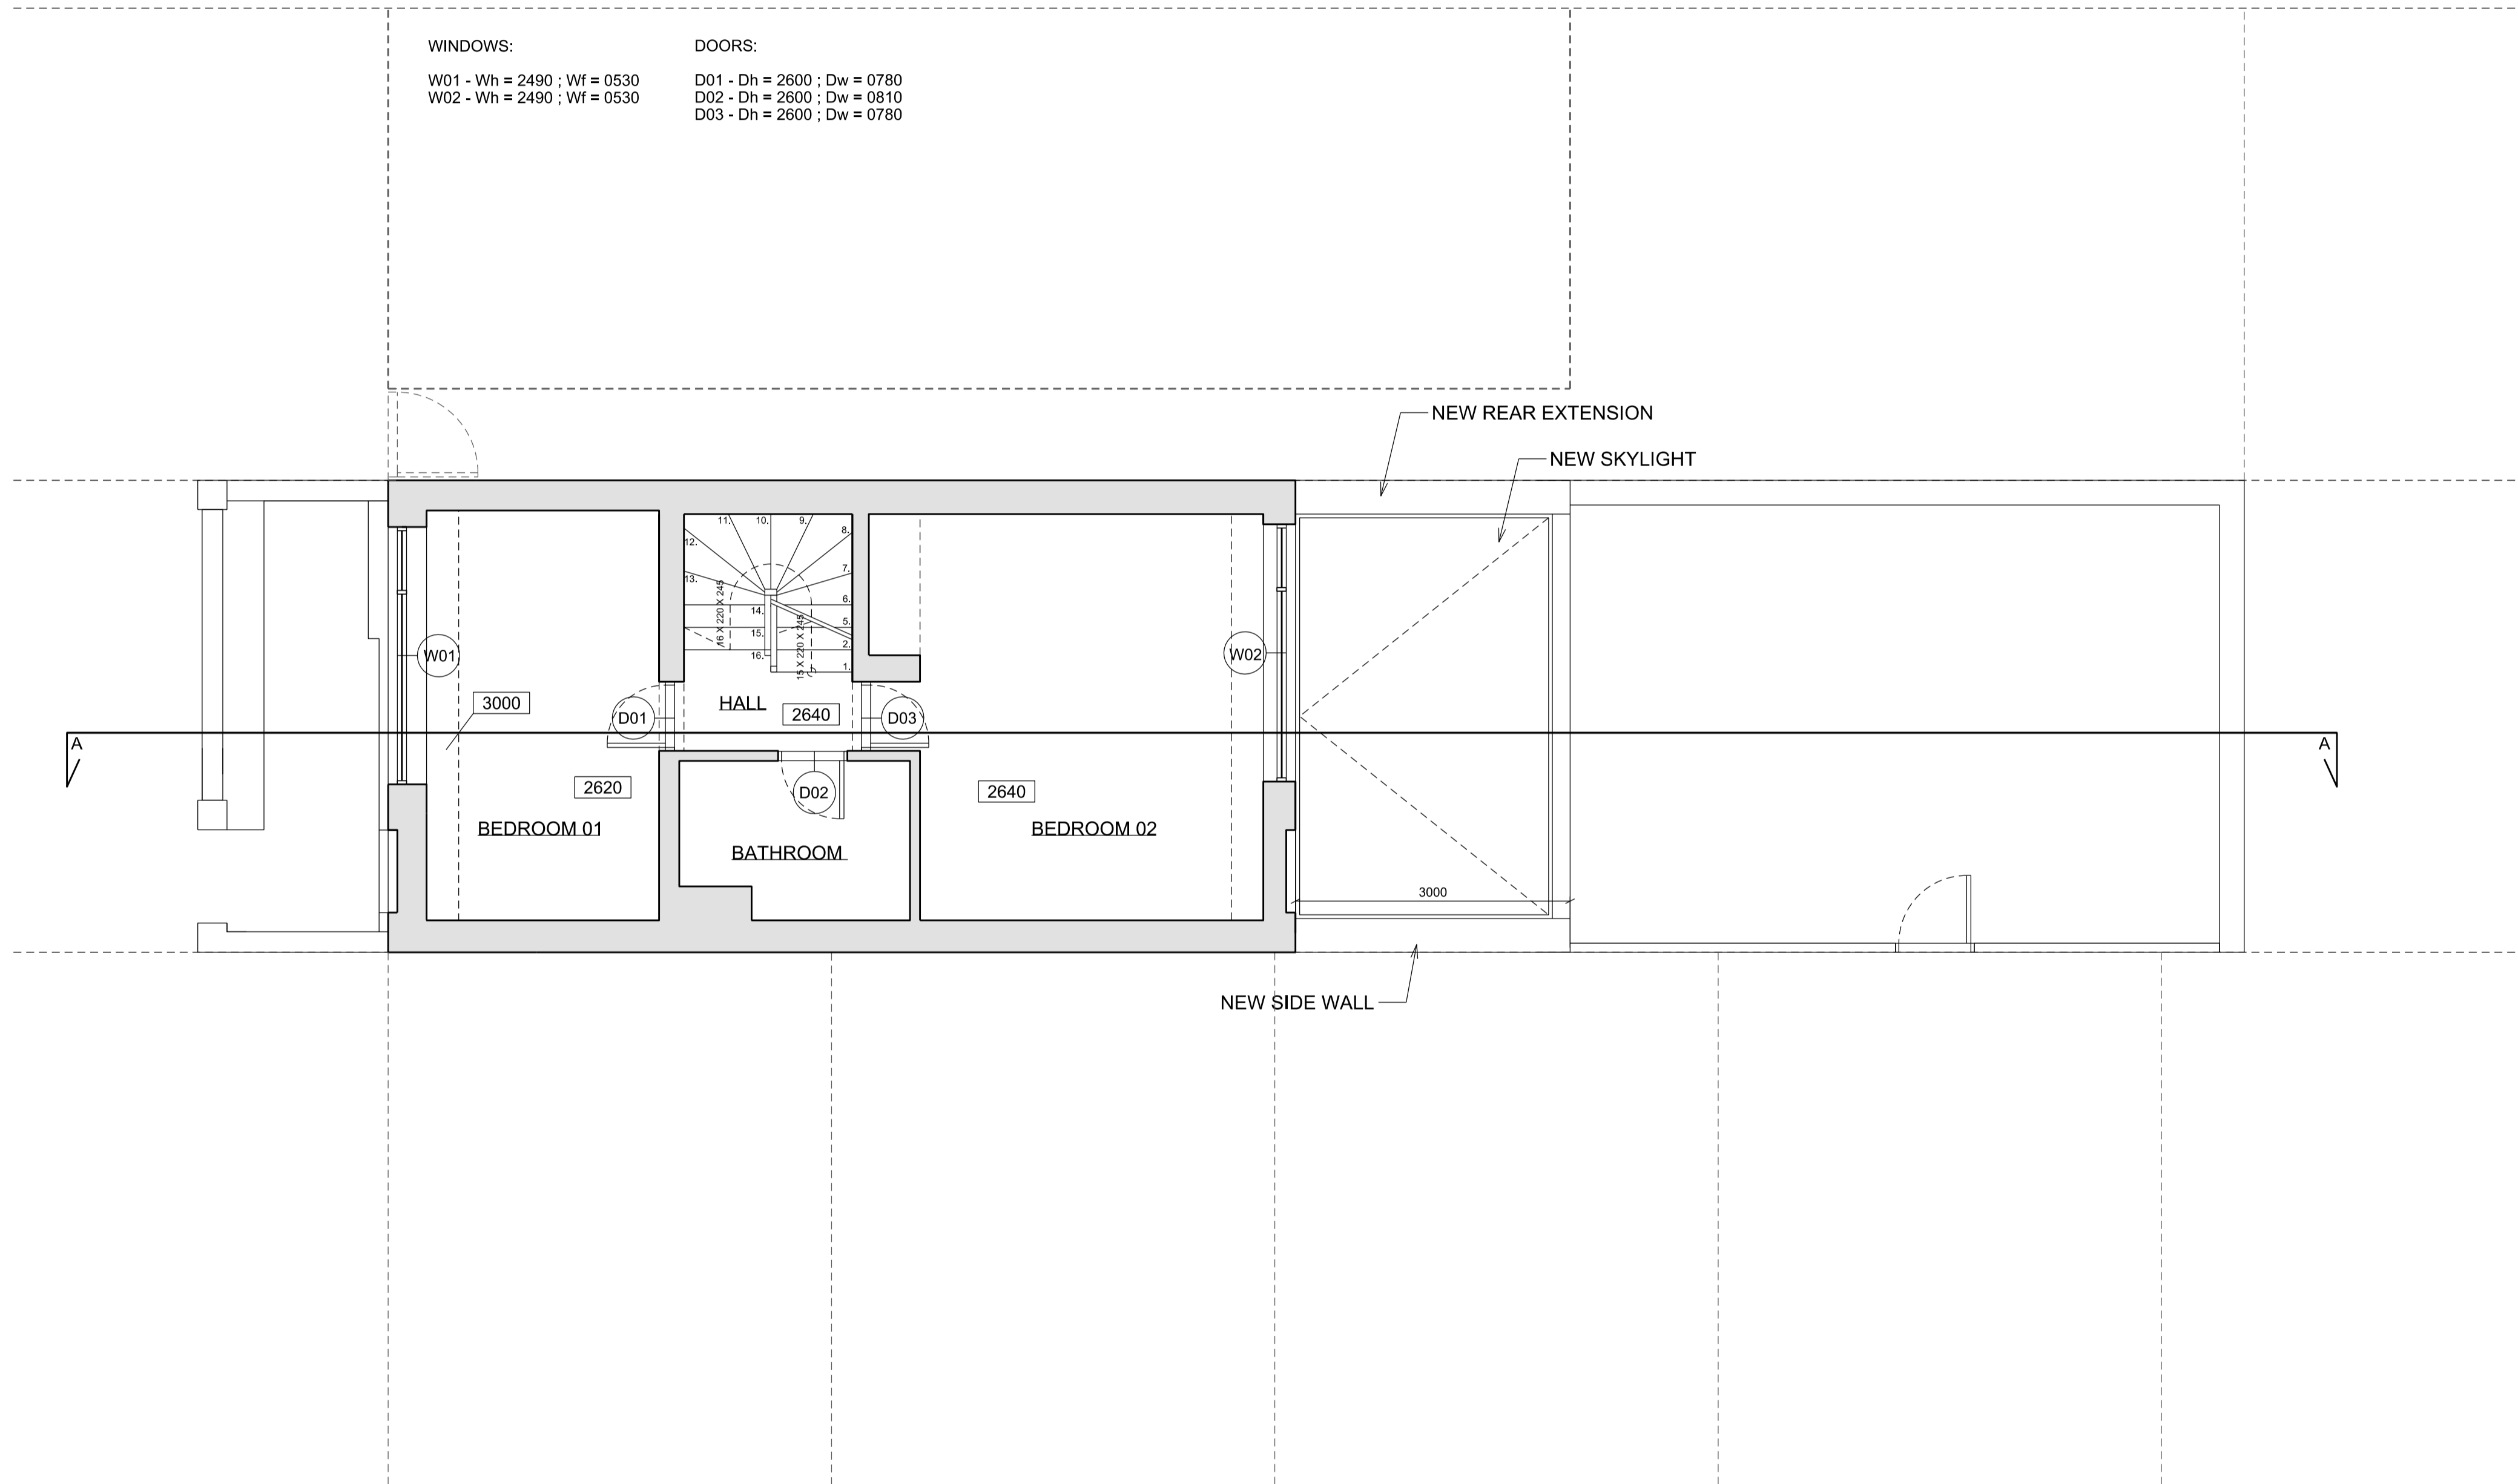

Written dimensions to be taken in preference to scaled dimensions. The Contractor is responsible for checking all dimensions before work starts.

All work is to be carried out to the requirements, and to the satisfaction of the Local Authority. These drawings are for planning purposes only.

Any discrepancies to be brought to the attention of 4D Planning Consultants immediately.

Rev	Date	Description	by	chk




www.GetMePlanning.com

Client
Richard Currie

Project
**14a St. Paul's Crescent
 London NW1 9XL**

Title
**First Floor Plan
 Proposal**


Date	August 2015	B
Scale:	1:100 @ A3	
Drawing No.	A-01-01	
		Rev

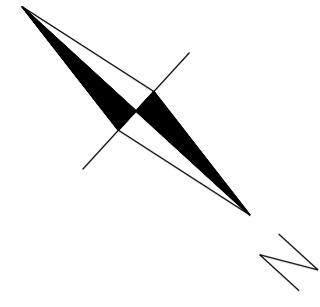

① EXISTING / DEMOLITION SECOND FLOOR PLAN

WINDOWS:
 W01 - Wh = 1450 ; Wf = 0570
 W02 - Wh = 1450 ; Wf = 0570

DOORS:
 D01 - Dh = 2200 ; Dw = 0800
 D02 - Dh = 2200 ; Dw = 0800
 D03 - Dh = 2200 ; Dw = 0800

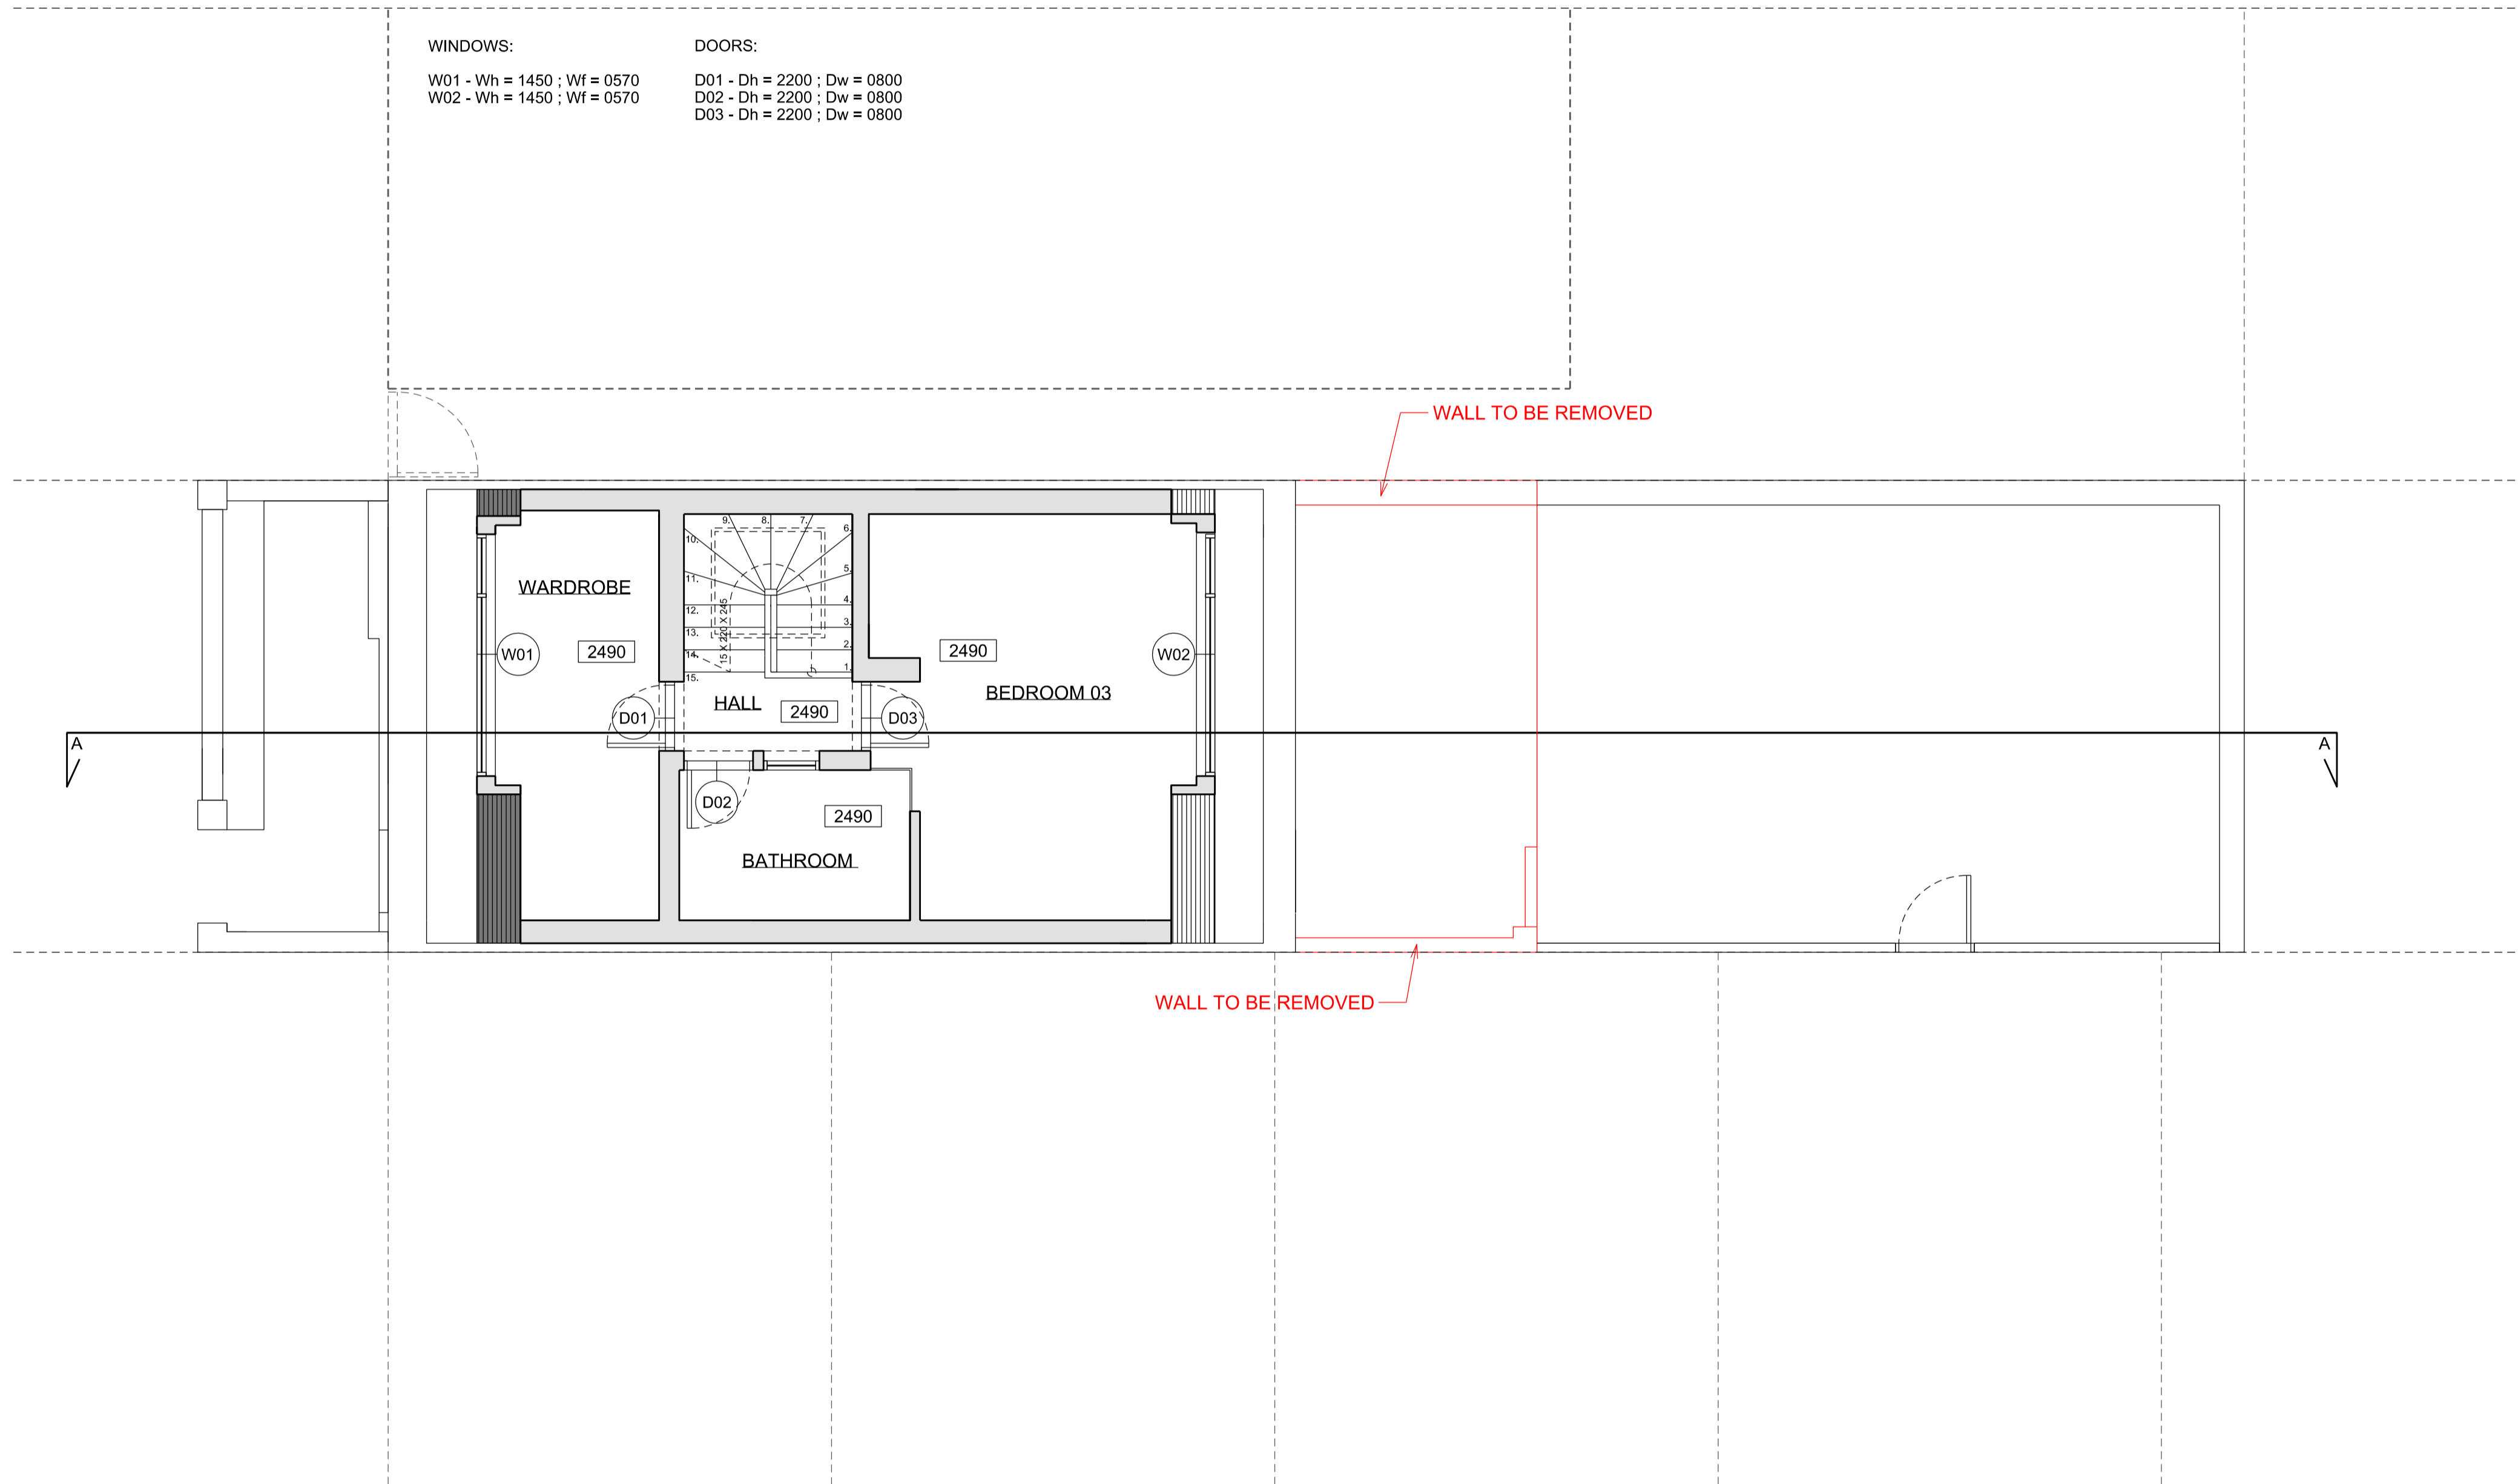

WALL TO BE REMOVED

WALL TO BE REMOVED



Written dimensions to be taken in preference to scaled dimensions. The Contractor is responsible for checking all dimensions before work starts.

All work is to be carried out to the requirements, and to the satisfaction of the Local Authority. These drawings are for planning purposes only

Any discrepancies to be brought to the attention of 4D Planning Consultants immediately.

Rev	Date	Description	by	chk




www.GetMePlanning.com

Client
Richard Currie

Project
**14a St. Paul's Crescent
 London NW1 9XL**

Title
**Existing / Demolition
 Second Floor Plan**


Date	August 2015	B
Scale:	1:100 @ A3	
Drawing No.	A-02-00	
Rev		

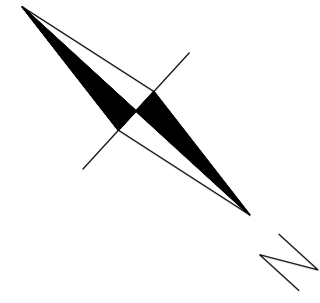

① SECOND FLOOR PLAN PROPOSAL

WINDOWS:
 W01 - Wh = 1450 ; Wf = 0570
 W02 - Wh = 1450 ; Wf = 0570

DOORS:
 D01 - Dh = 2200 ; Dw = 0800
 D02 - Dh = 2200 ; Dw = 0800
 D03 - Dh = 2200 ; Dw = 0800

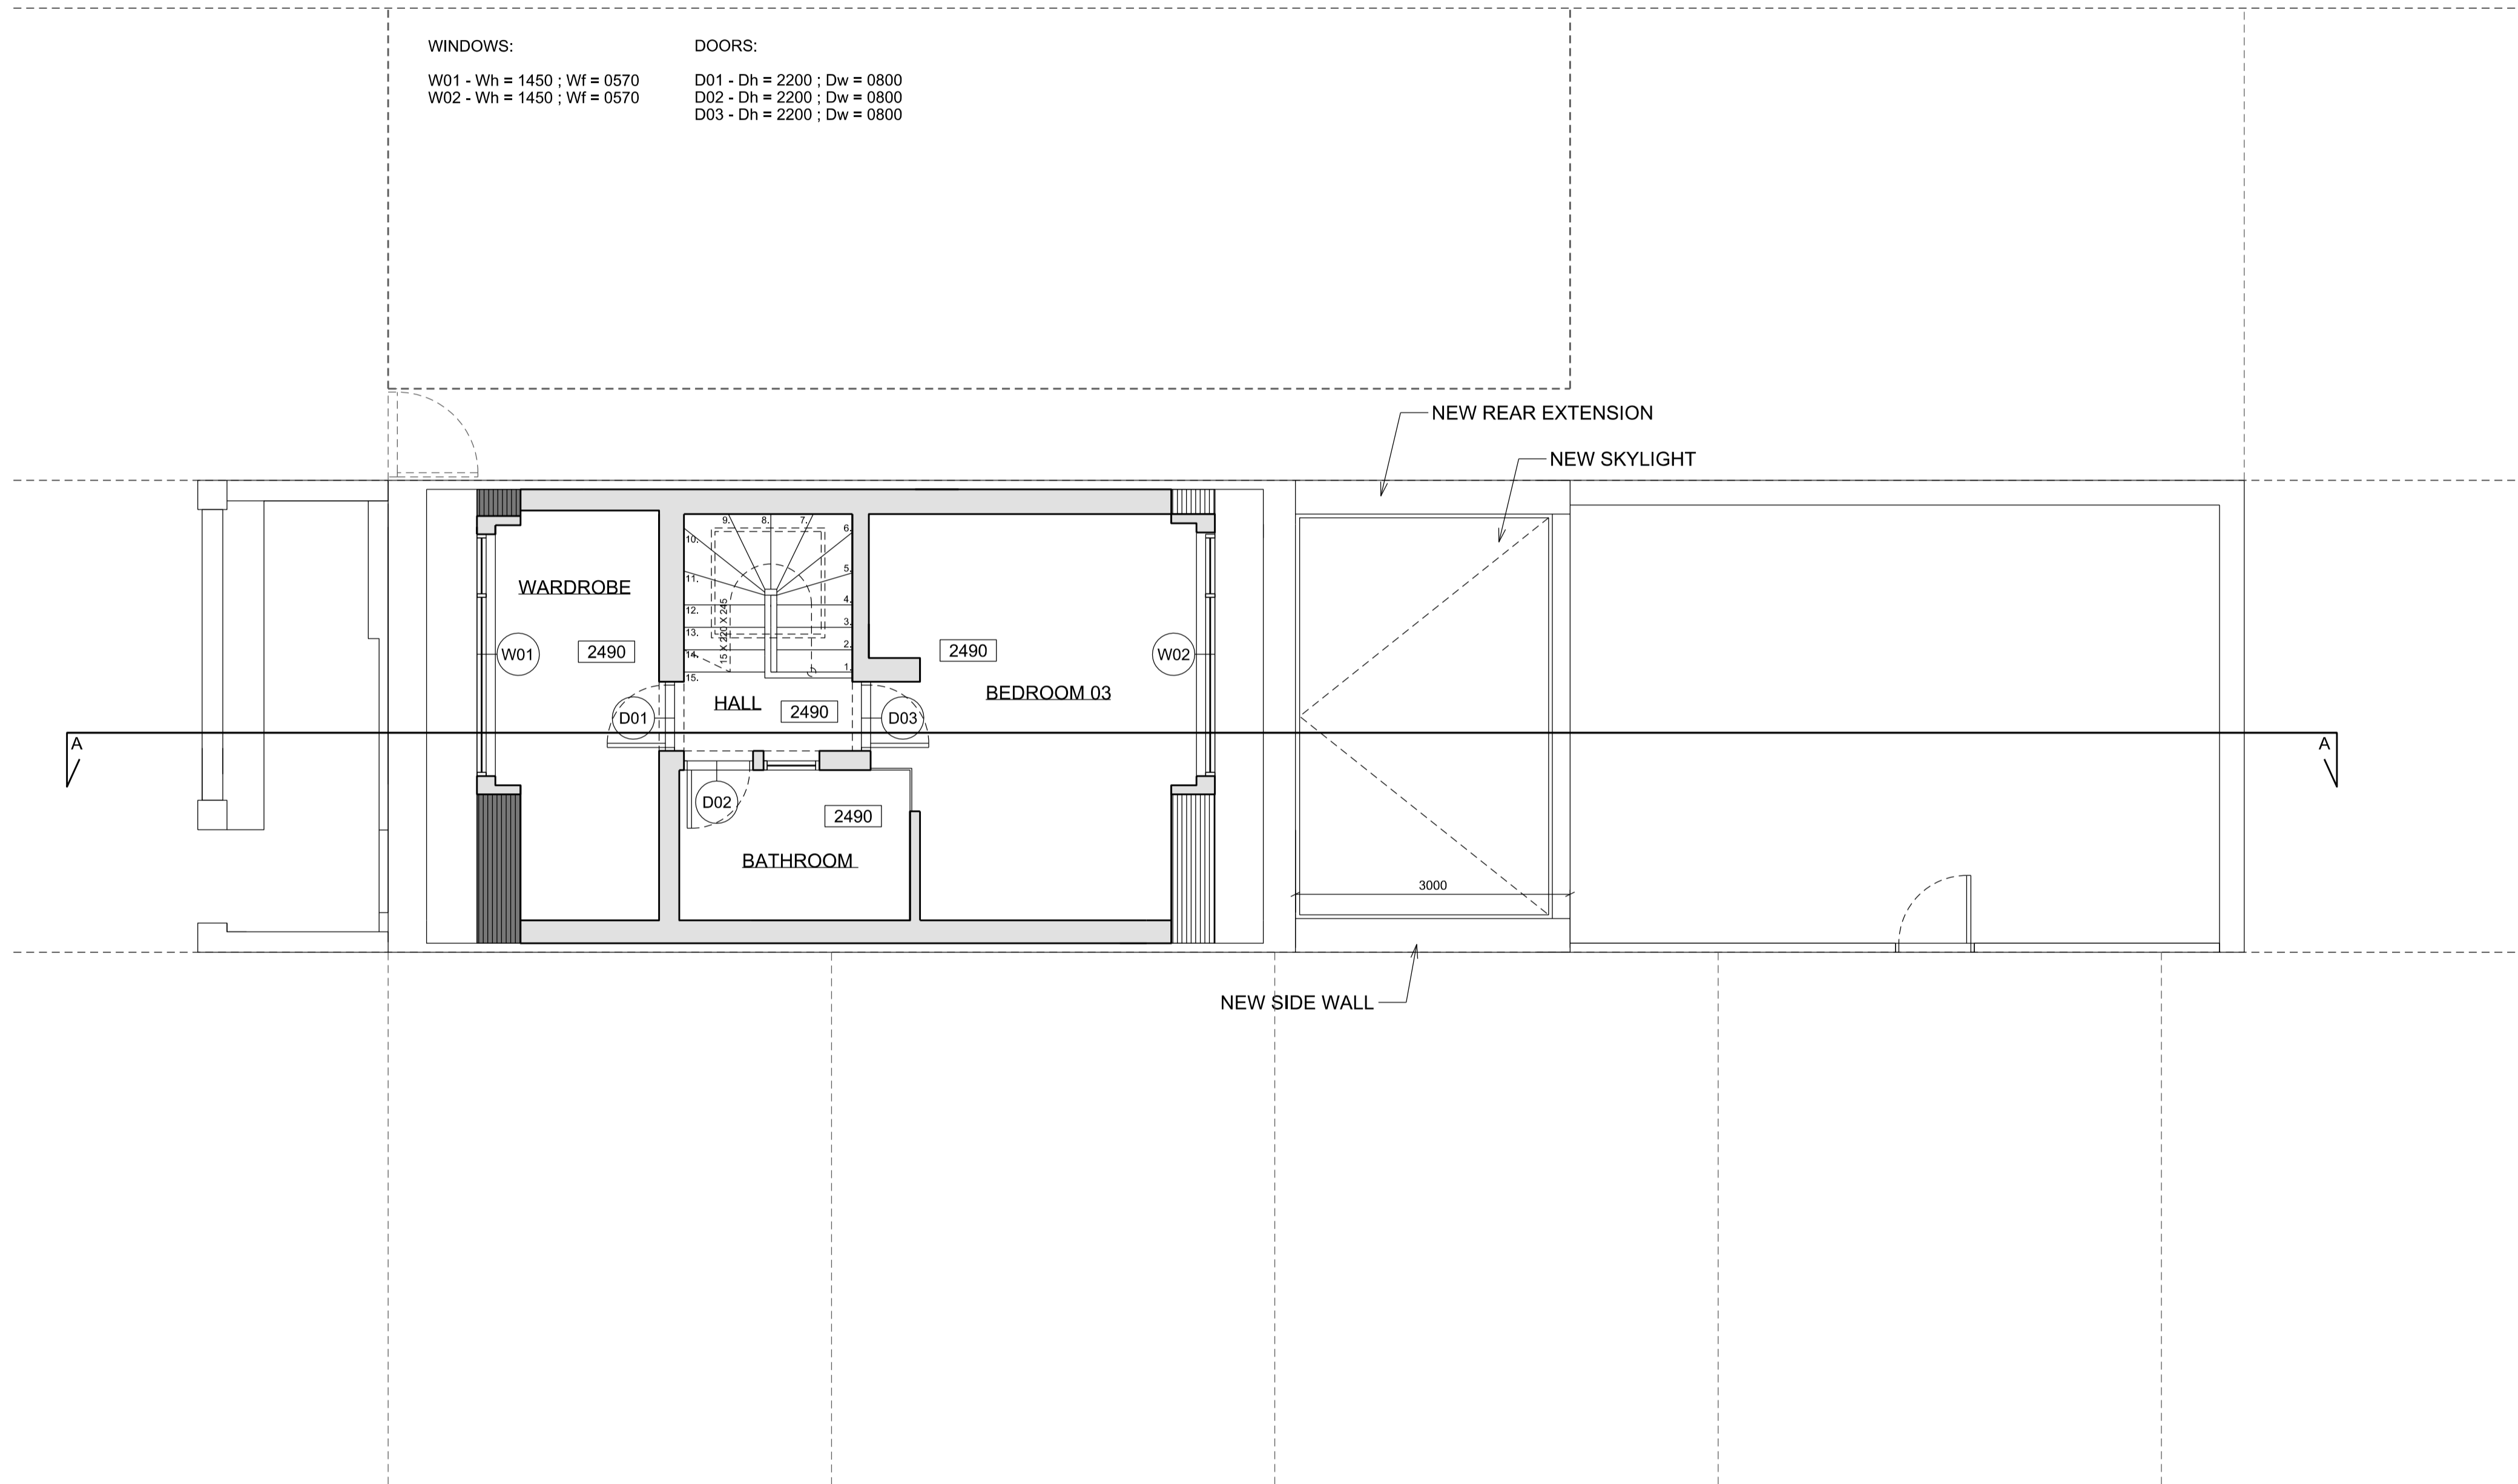

Written dimensions to be taken in preference to scaled dimensions. The Contractor is responsible for checking all dimensions before work starts.

All work is to be carried out to the requirements, and to the satisfaction of the Local Authority. These drawings are for planning purposes only.

Any discrepancies to be brought to the attention of 4D Planning Consultants immediately.

Rev	Date	Description	by	chk




www.GetMePlanning.com

Client
Richard Currie


Project
**14a St. Paul's Crescent
 London NW1 9XL**

Title
**Second Floor Plan
 Proposal**

Date	August 2015	B
Scale:	1:100 @ A3	
Drawing No.	A-02-01	
Rev		

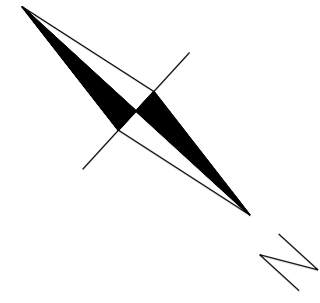


① EXISTING / DEMOLITION ROOF PLAN

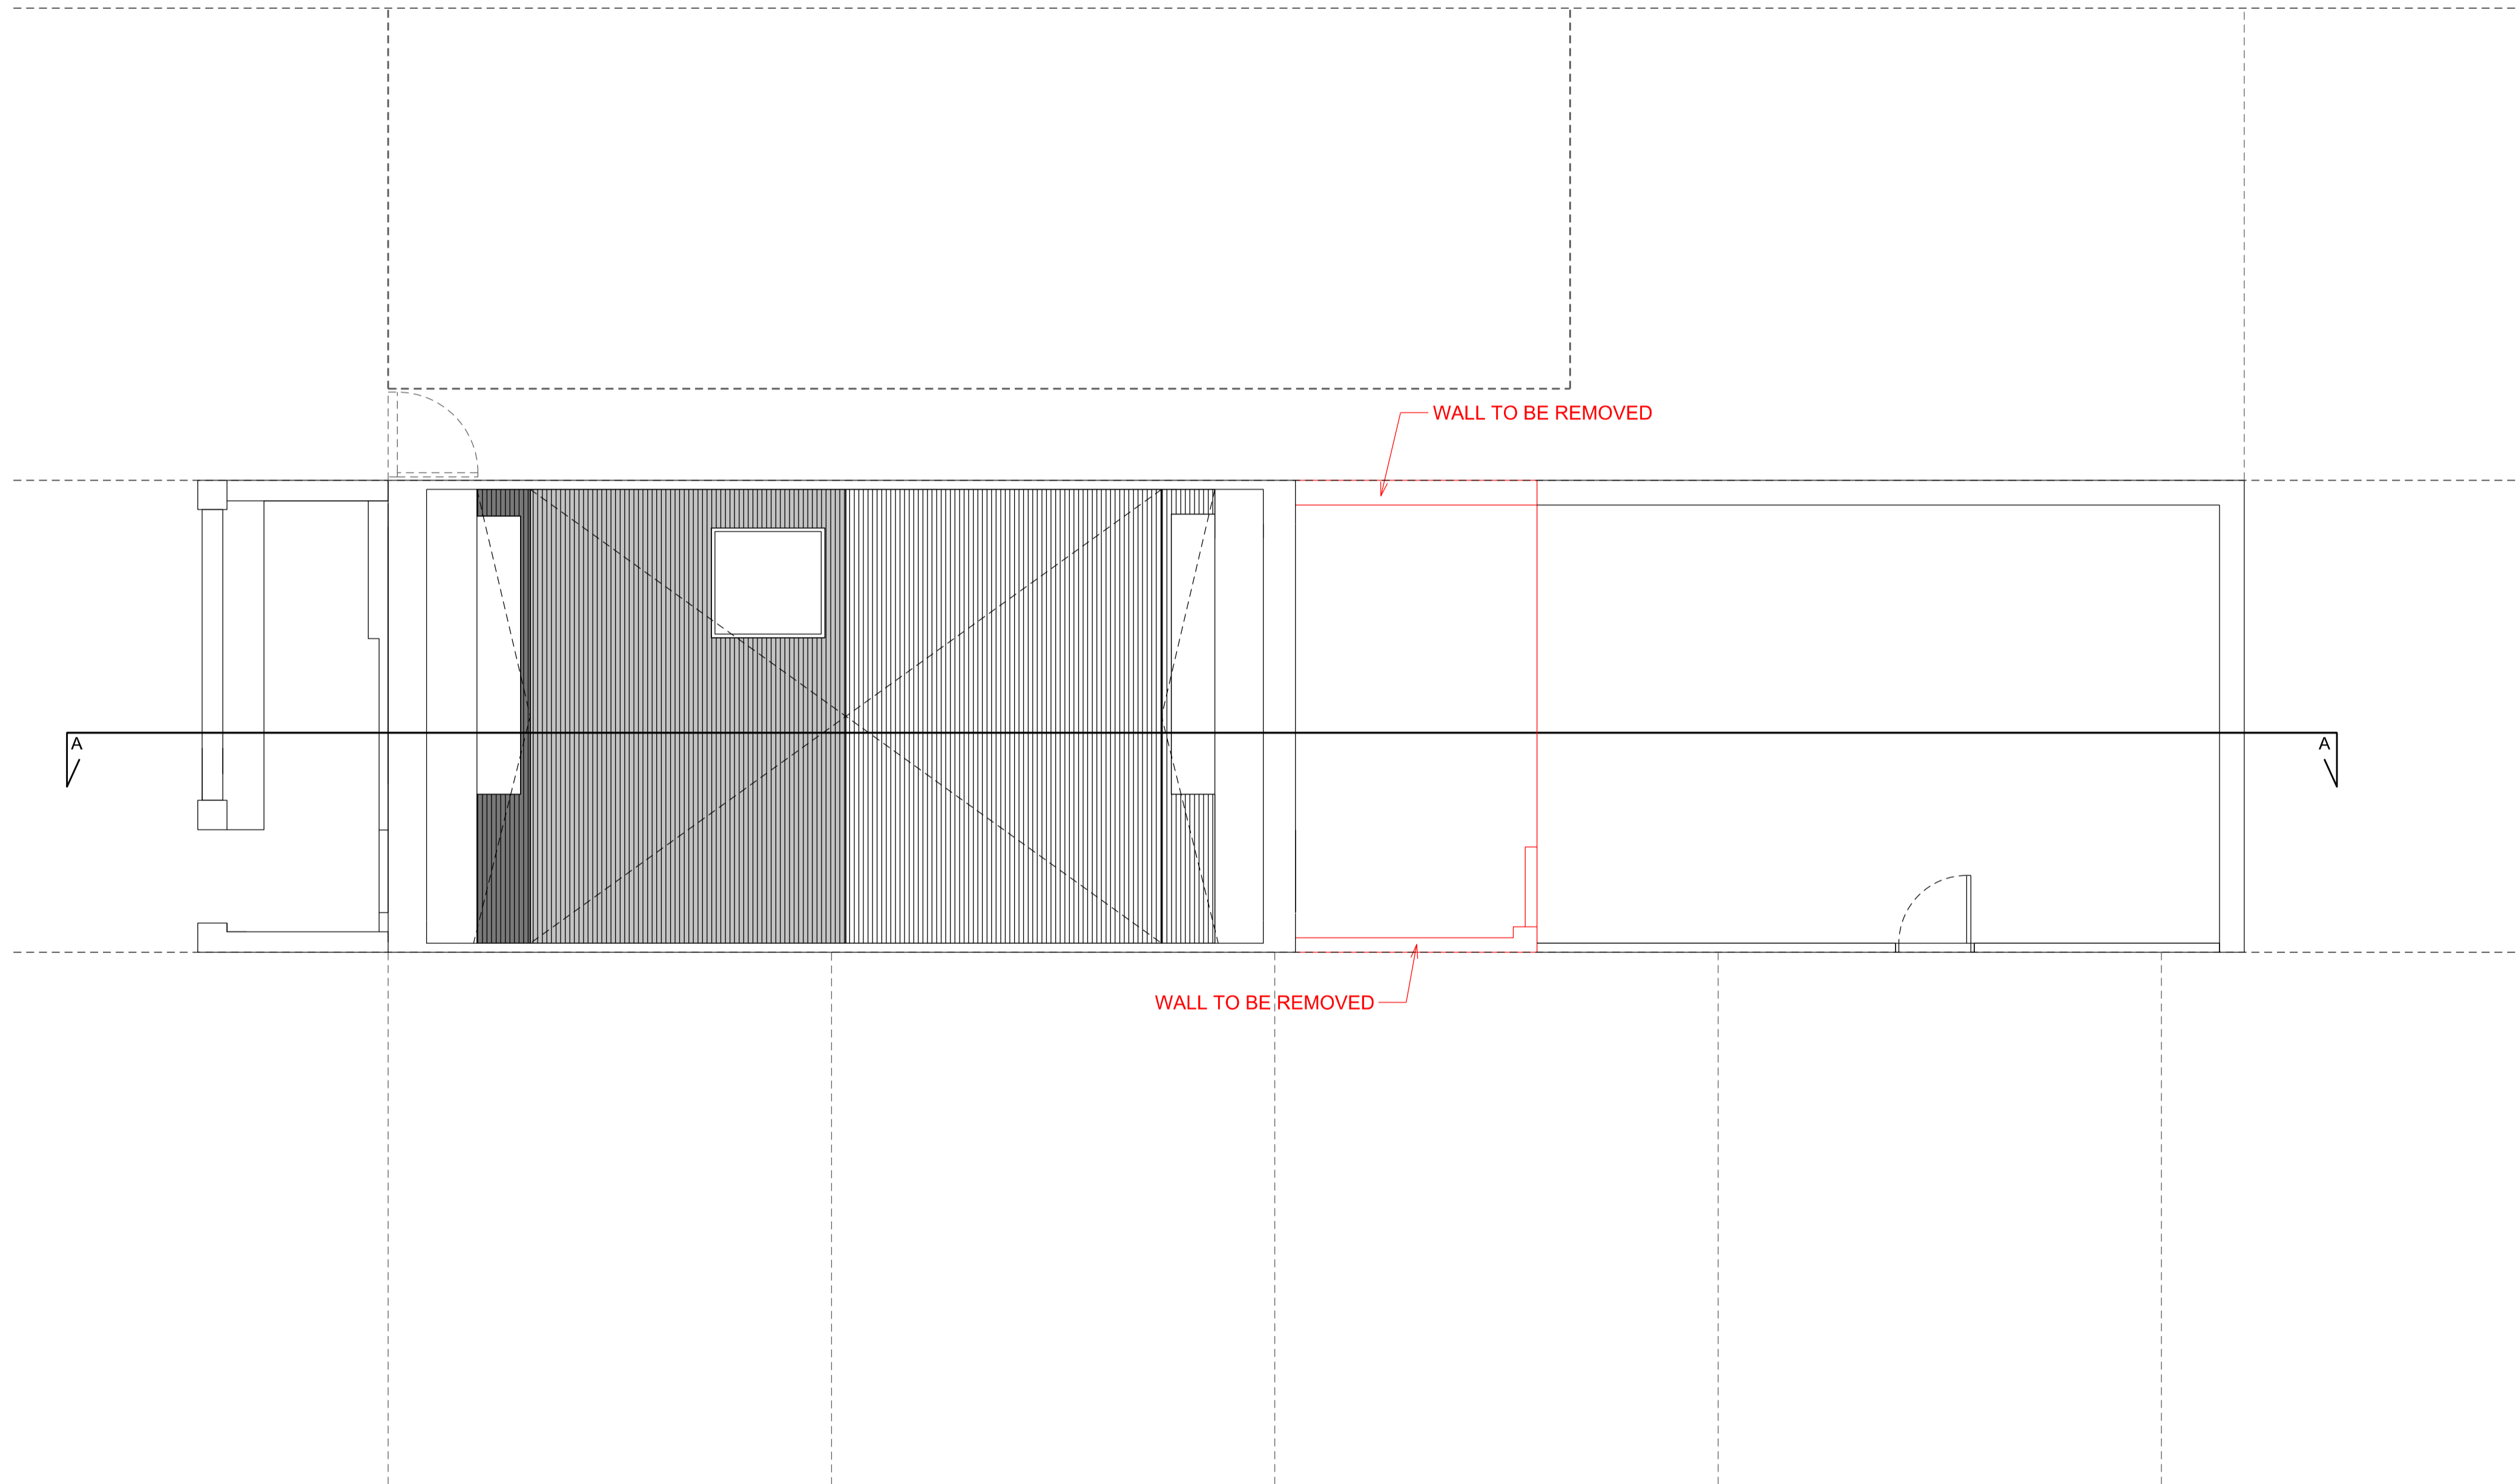

WALL TO BE REMOVED

WALL TO BE REMOVED

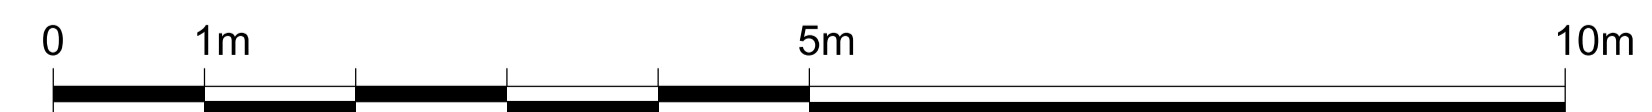

Written dimensions to be taken in preference to scaled dimensions. The Contractor is responsible for checking all dimensions before work starts.

All work is to be carried out to the requirements, and to the satisfaction of the Local Authority. These drawings are for planning purposes only

Any discrepancies to be brought to the attention of 4D Planning Consultants immediately.

Rev	Date	Description	by	chk



www.GetMePlanning.com


Client
Richard Currie

Project
**14a St. Paul's Crescent
London NW1 9XL**


Title
**Existing / Demolition
Roof Plan**

Date August 2015	B
Scale: 1:100 @ A3	
Drawing No. A-0R-00	

Rev

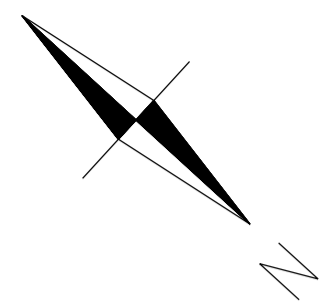

① EXISTING / DEMOLITION ROOF PLAN

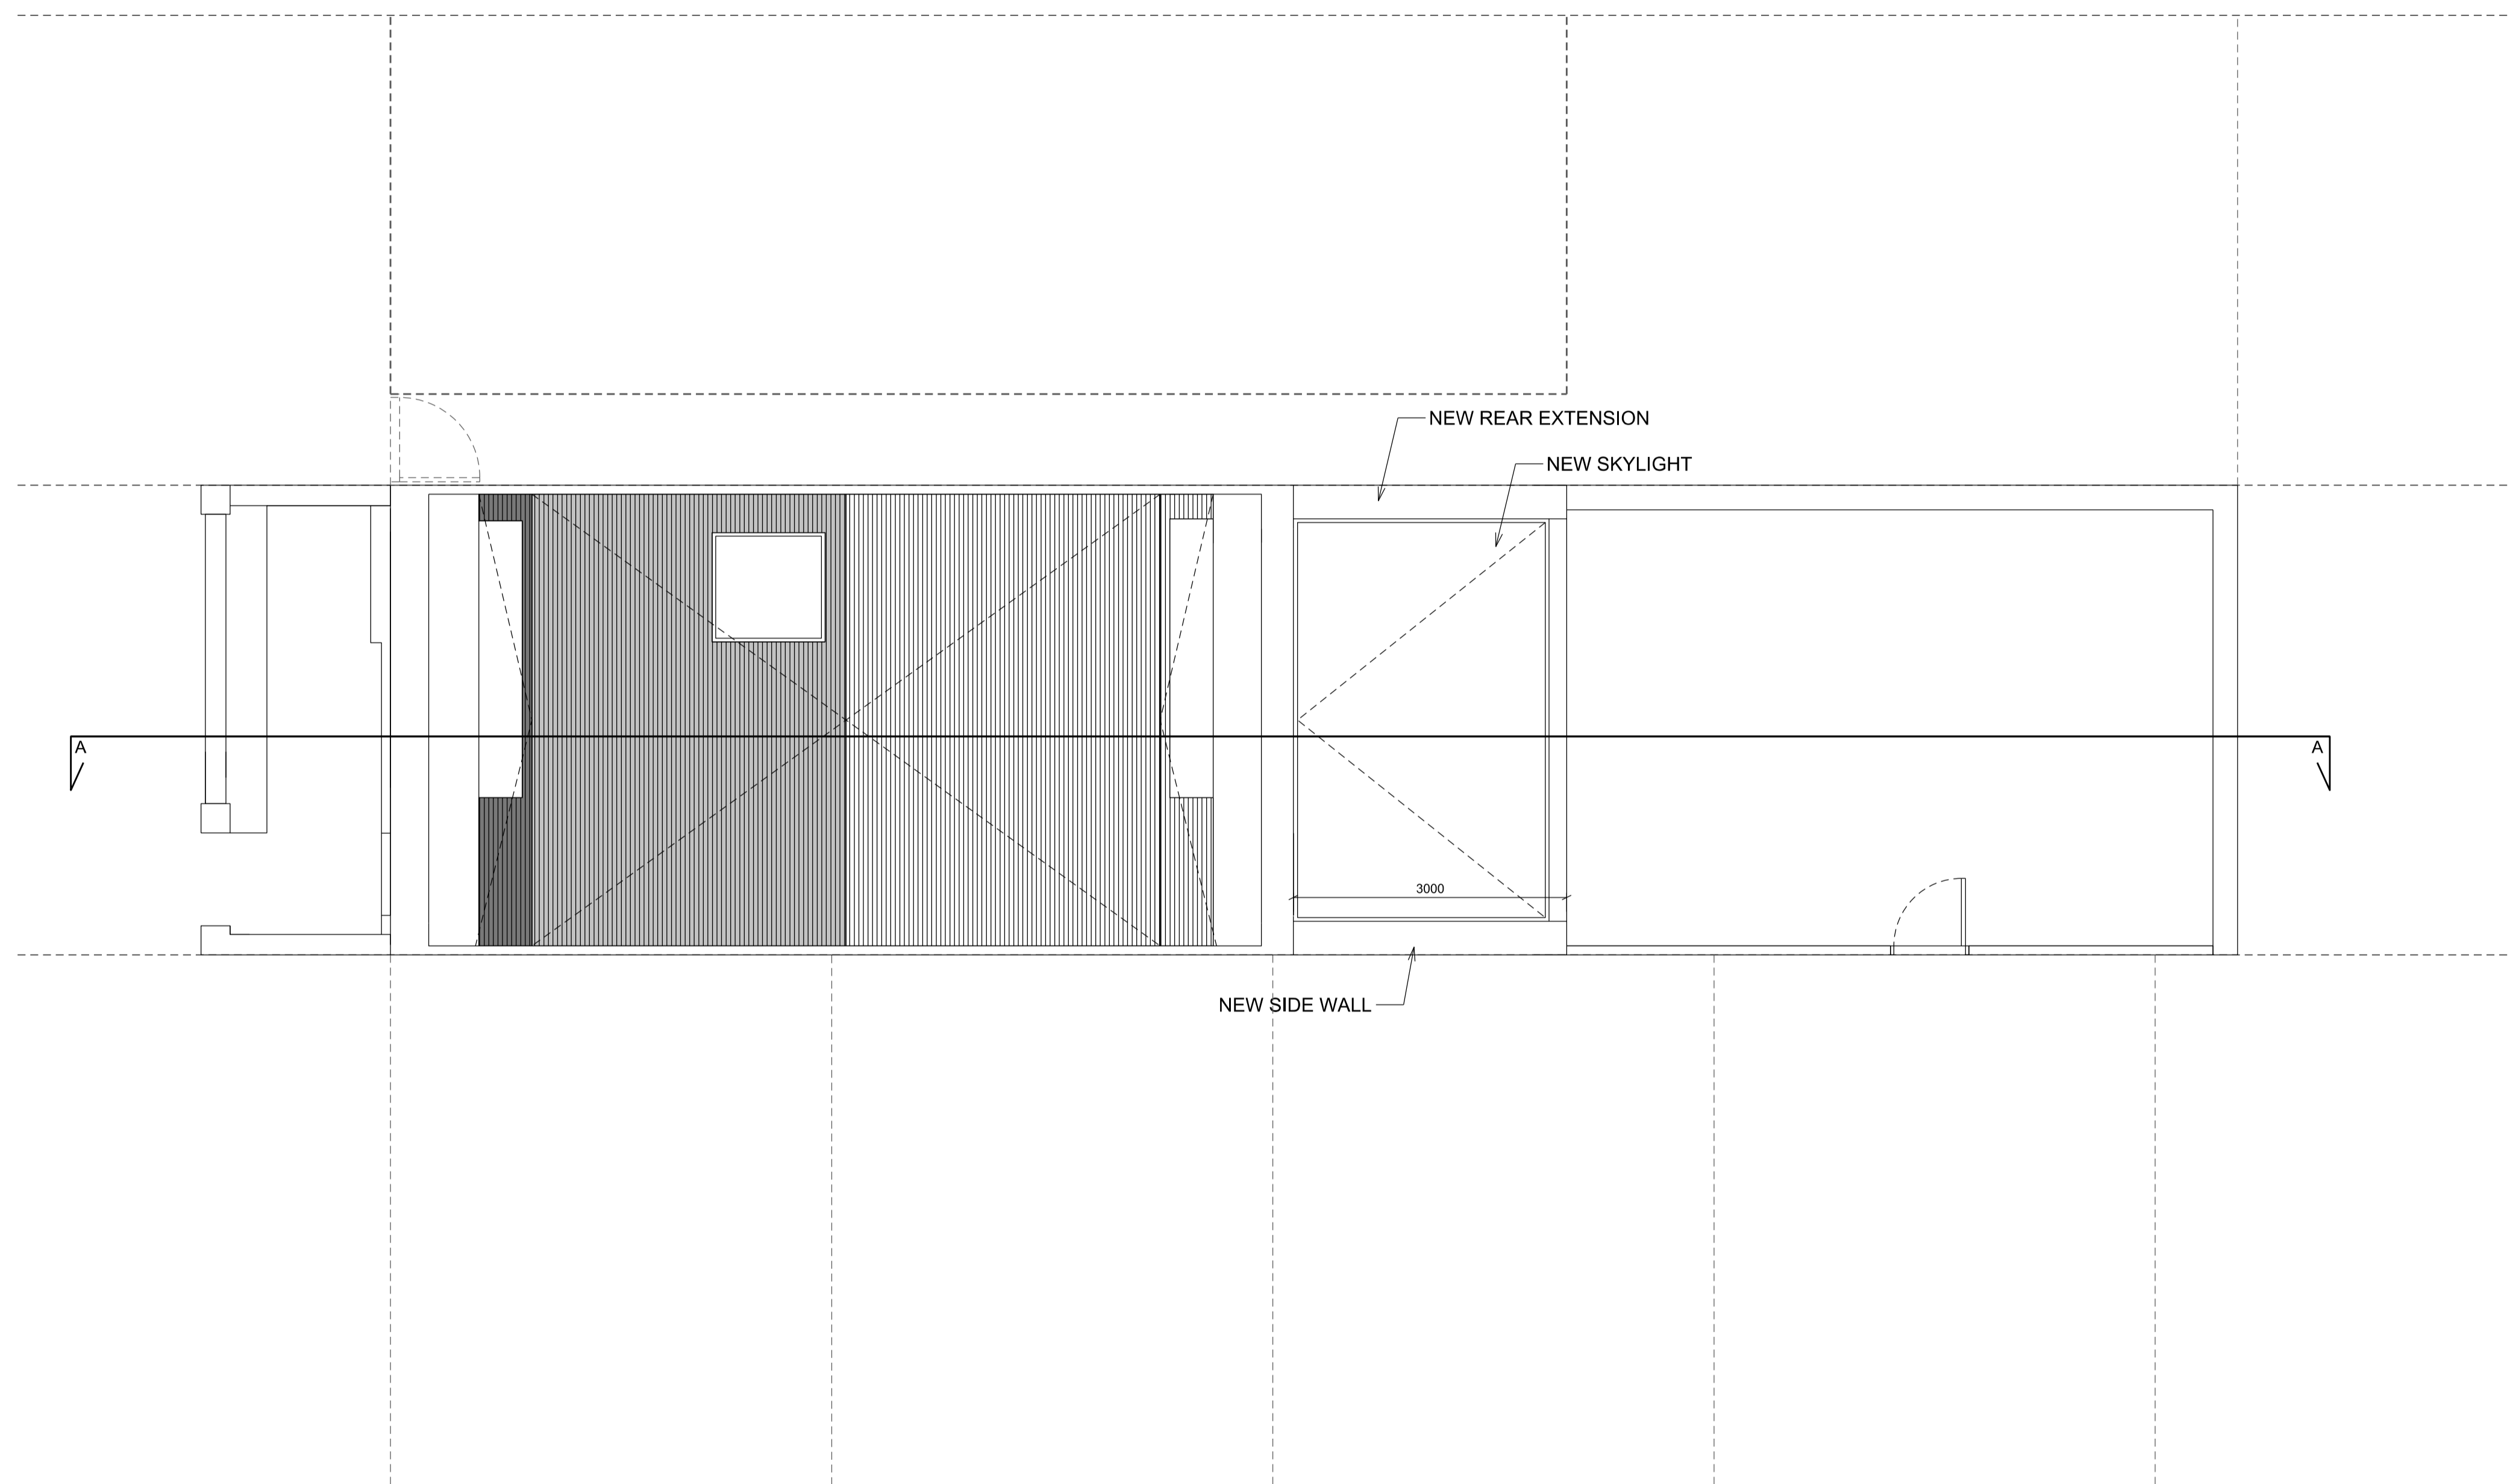

Written dimensions to be taken in preference to scaled dimensions. The Contractor is responsible for checking all dimensions before work starts.

All work is to be carried out to the requirements, and to the satisfaction of the Local Authority. These drawings are for planning purposes only.

Any discrepancies to be brought to the attention of 4D Planning Consultants immediately.

Rev	Date	Description	by	chk

www.GetMePlanning.com

Client
Richard Currie

Project
**14a St. Paul's Crescent
London NW1 9XL**

Title
Roof Plan Proposal

Date August 2015	B
Scale: 1:100 @ A3	
Drawing No. A-0R-01	
	Rev



NOTE:

All new materials to match existing

Written dimensions to be taken in preference to scaled dimensions. The Contractor is responsible for checking all dimensions before work starts.

All work is to be carried out to the requirements, and to the satisfaction of the Local Authority. These drawings are for planning purposes only

Any discrepancies to be brought to the attention of 4D Planning Consultants immediately.

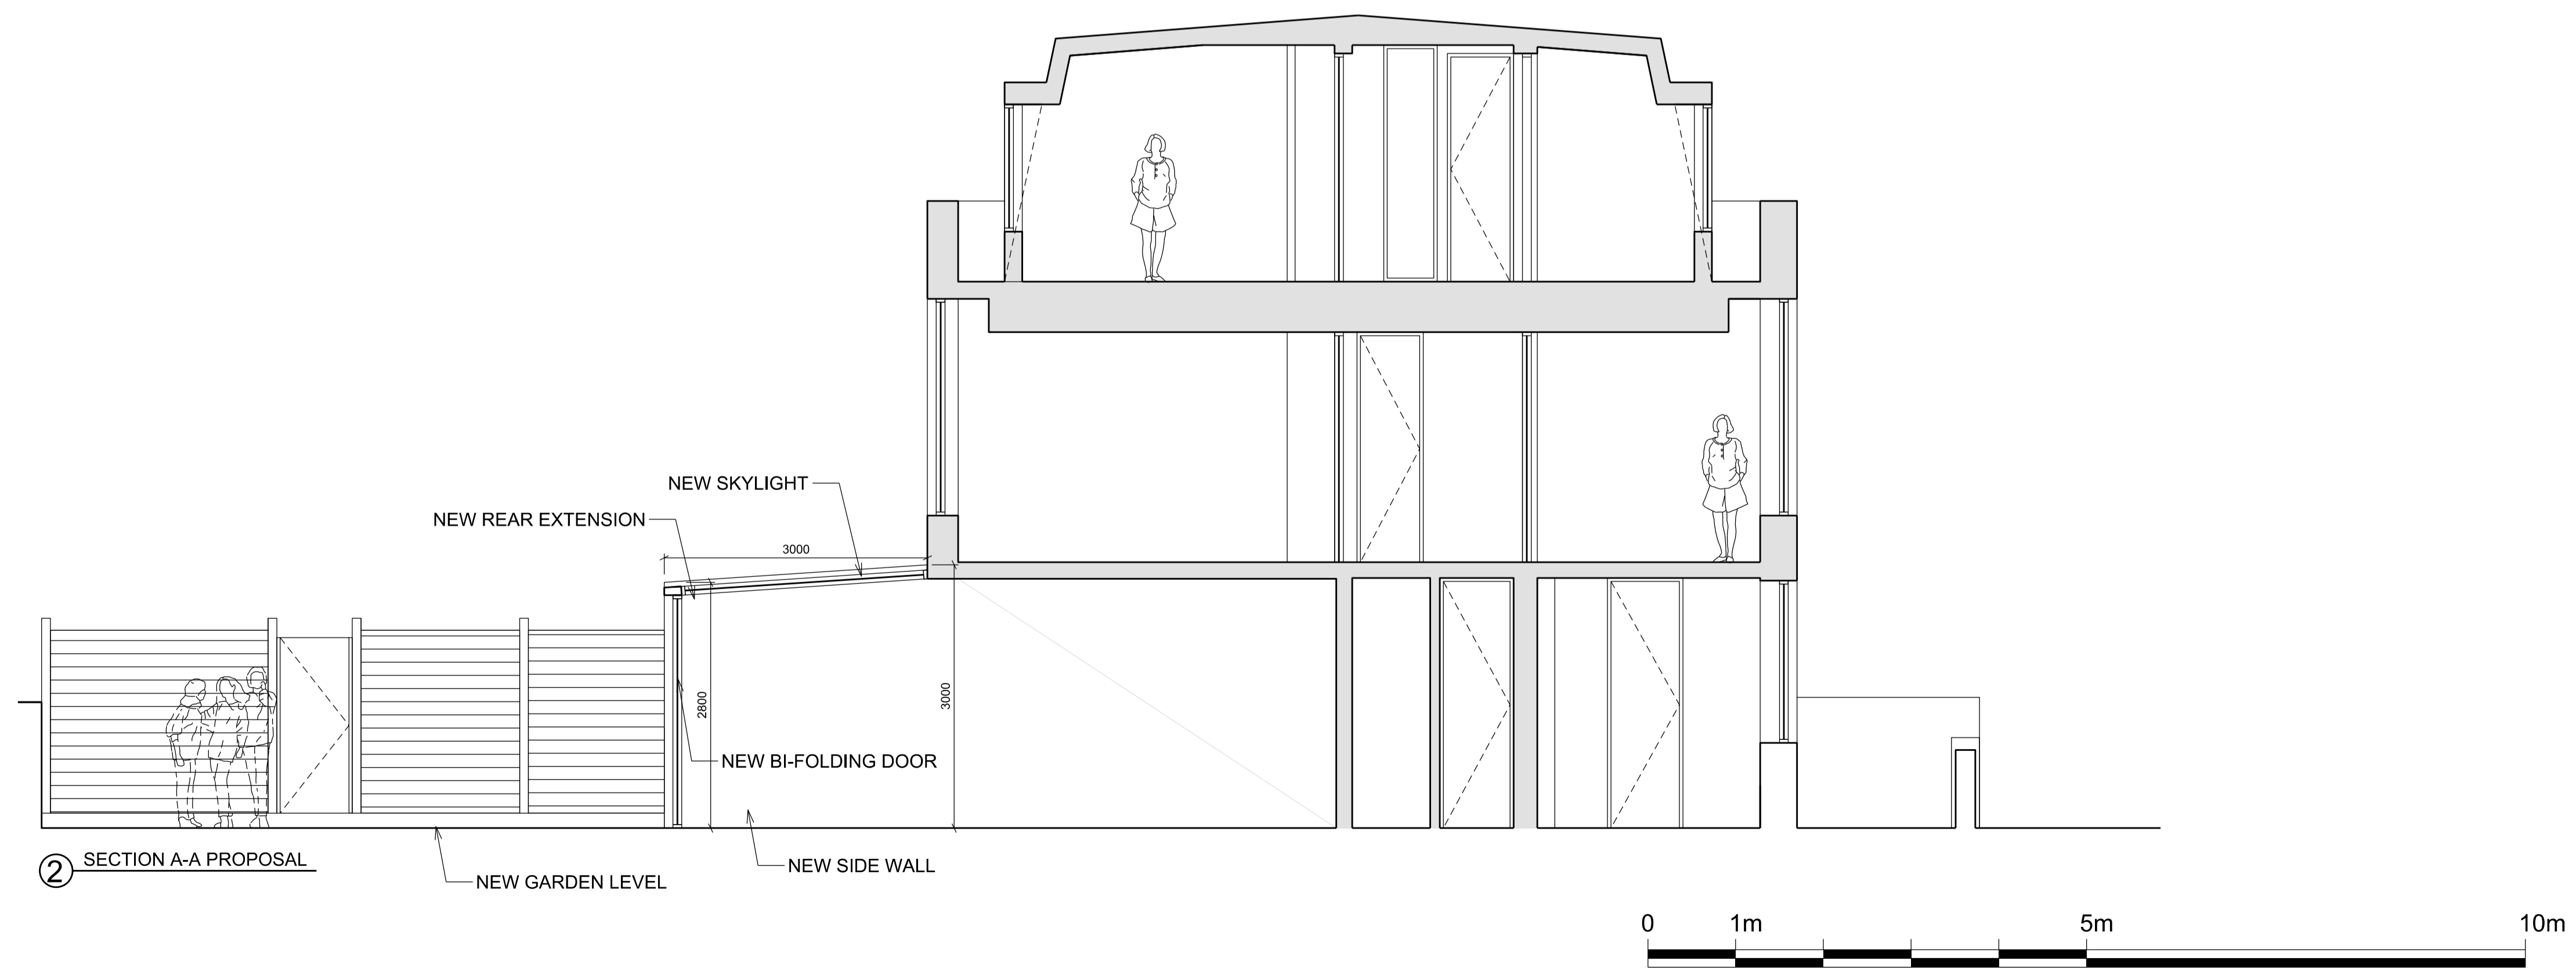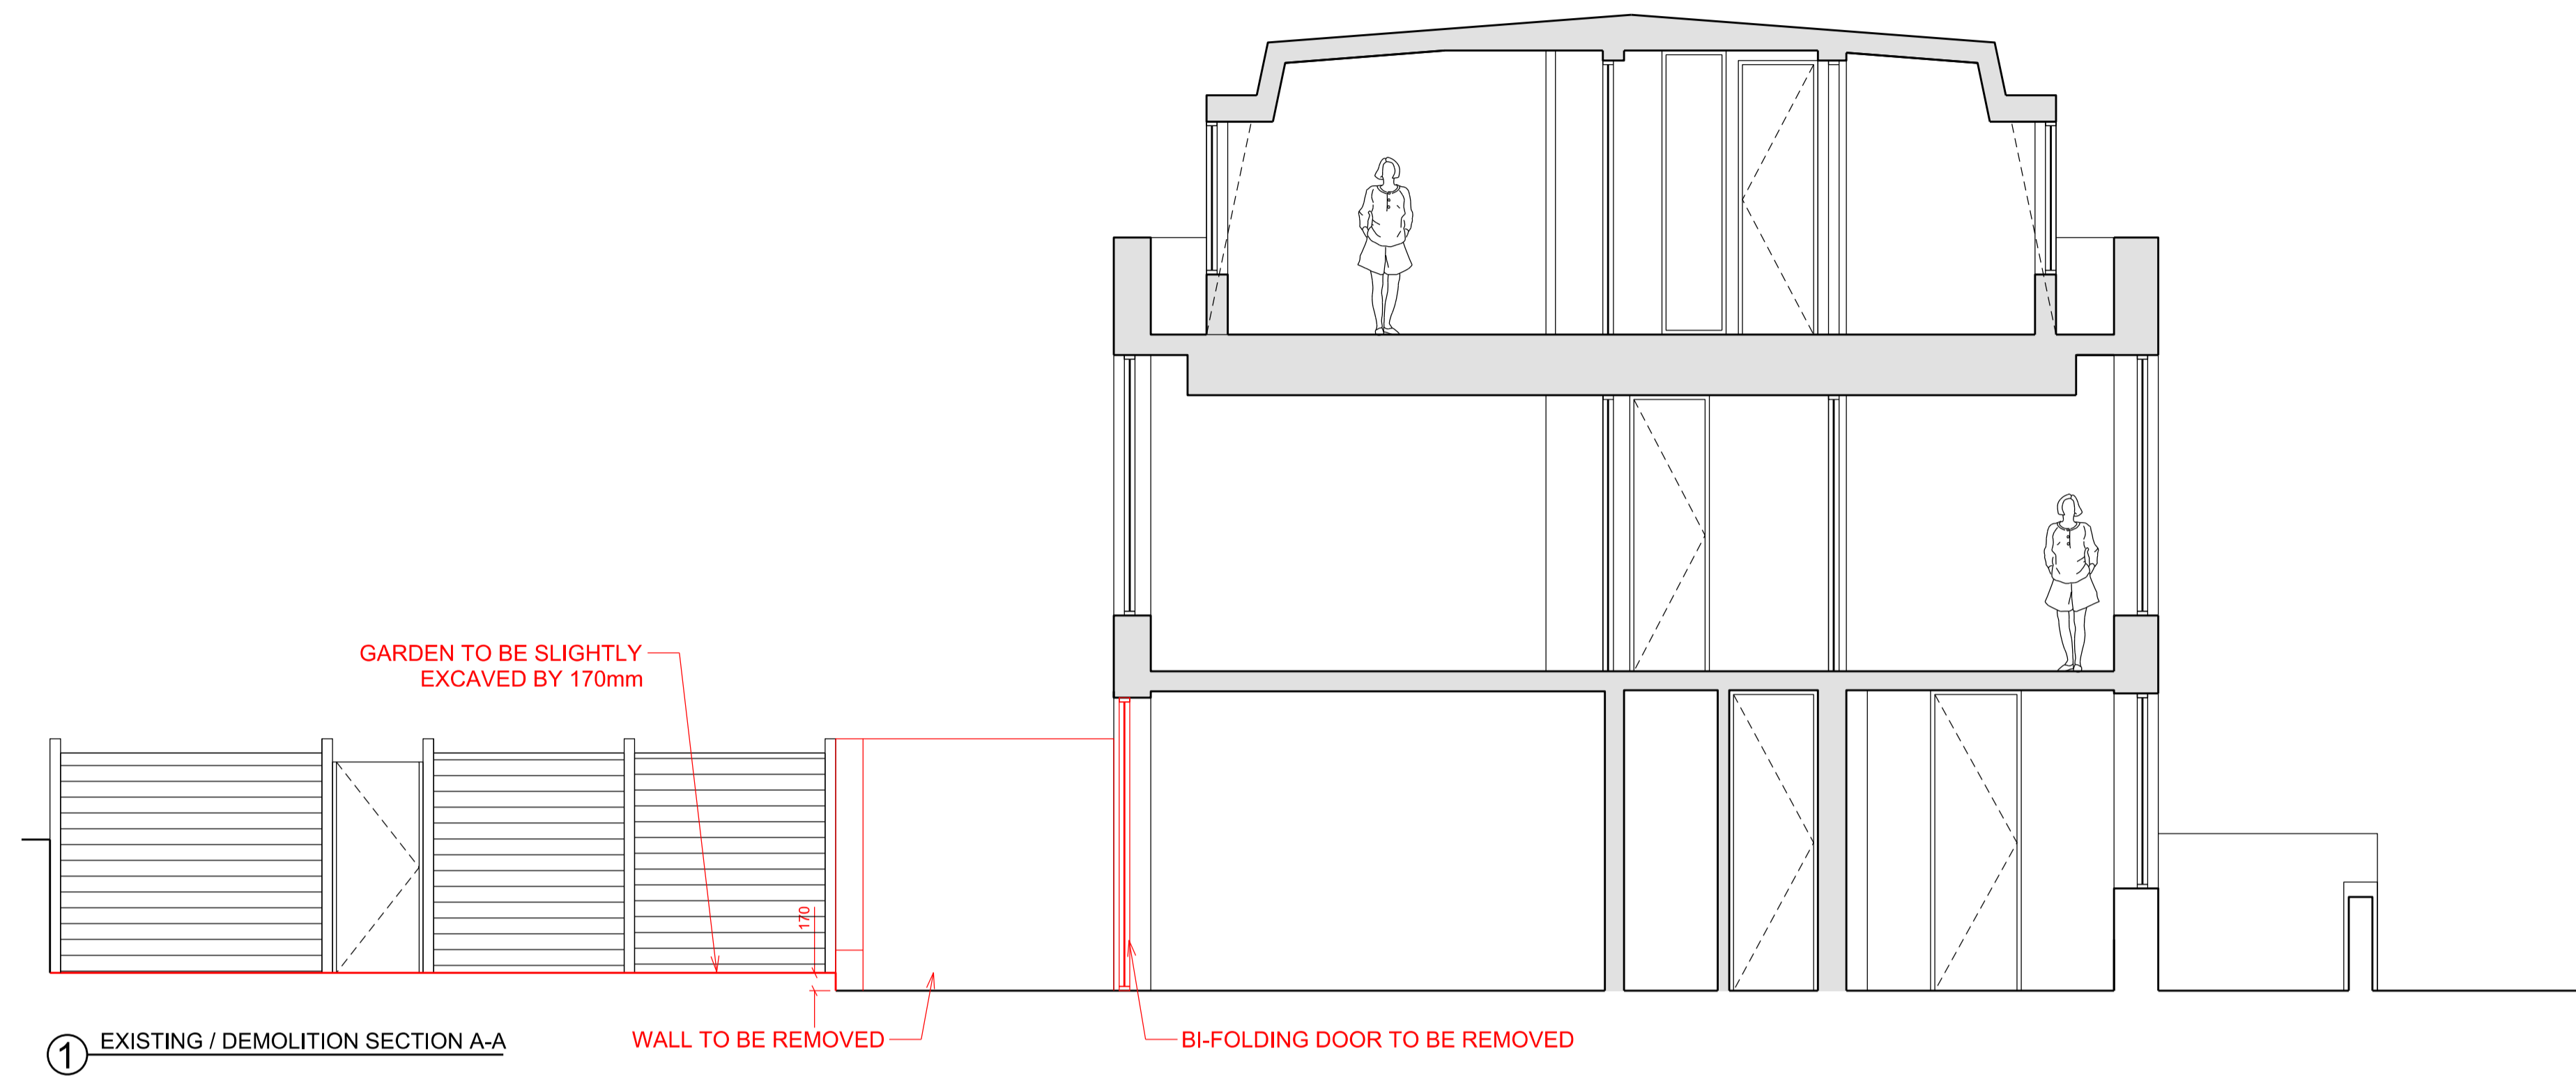

Rev	Date	Description	by	chk



www.GetMePlanning.com

Client
Richard Currie

Project
**14a St. Paul's Crescent
London NW1 9XL**

Title
**Existing / Demolition /
Proposal Section A-A**


Date August 2015

Scale: 1:100 @ A3


Drawing No. A-65-00

B

Rev

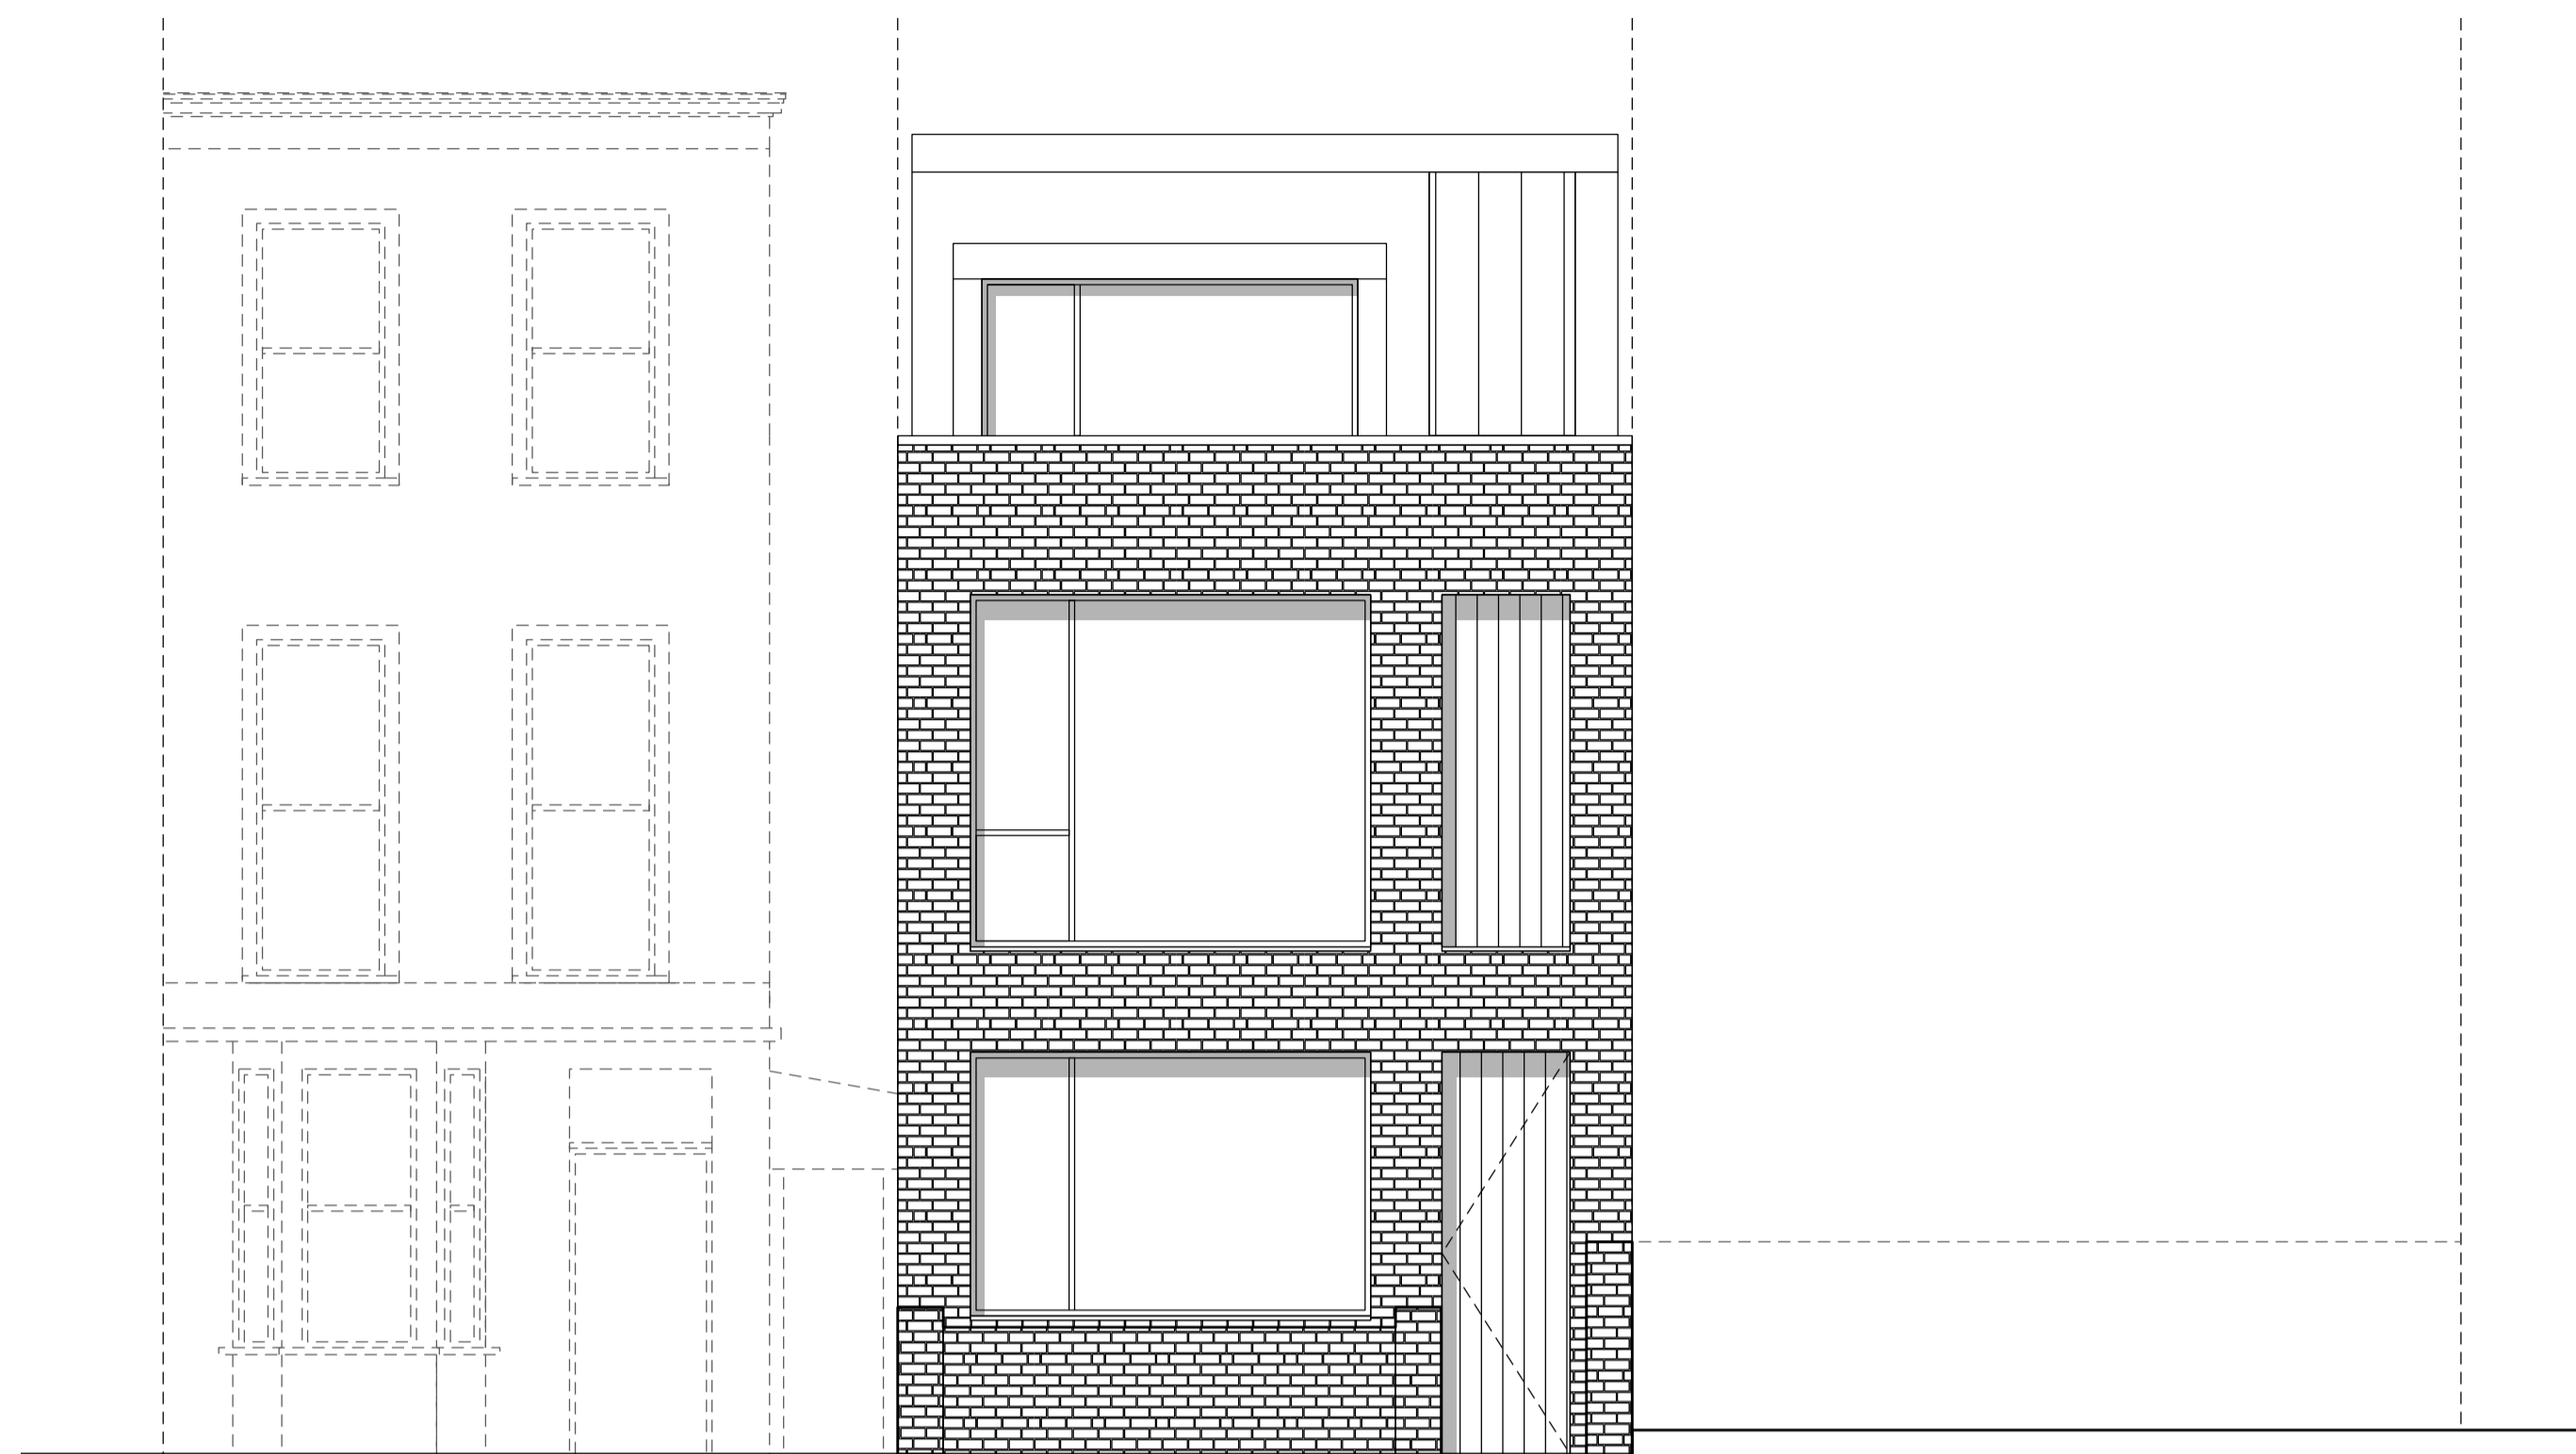

① FRONT ELEVATION - NO CHANGES PROPOSED

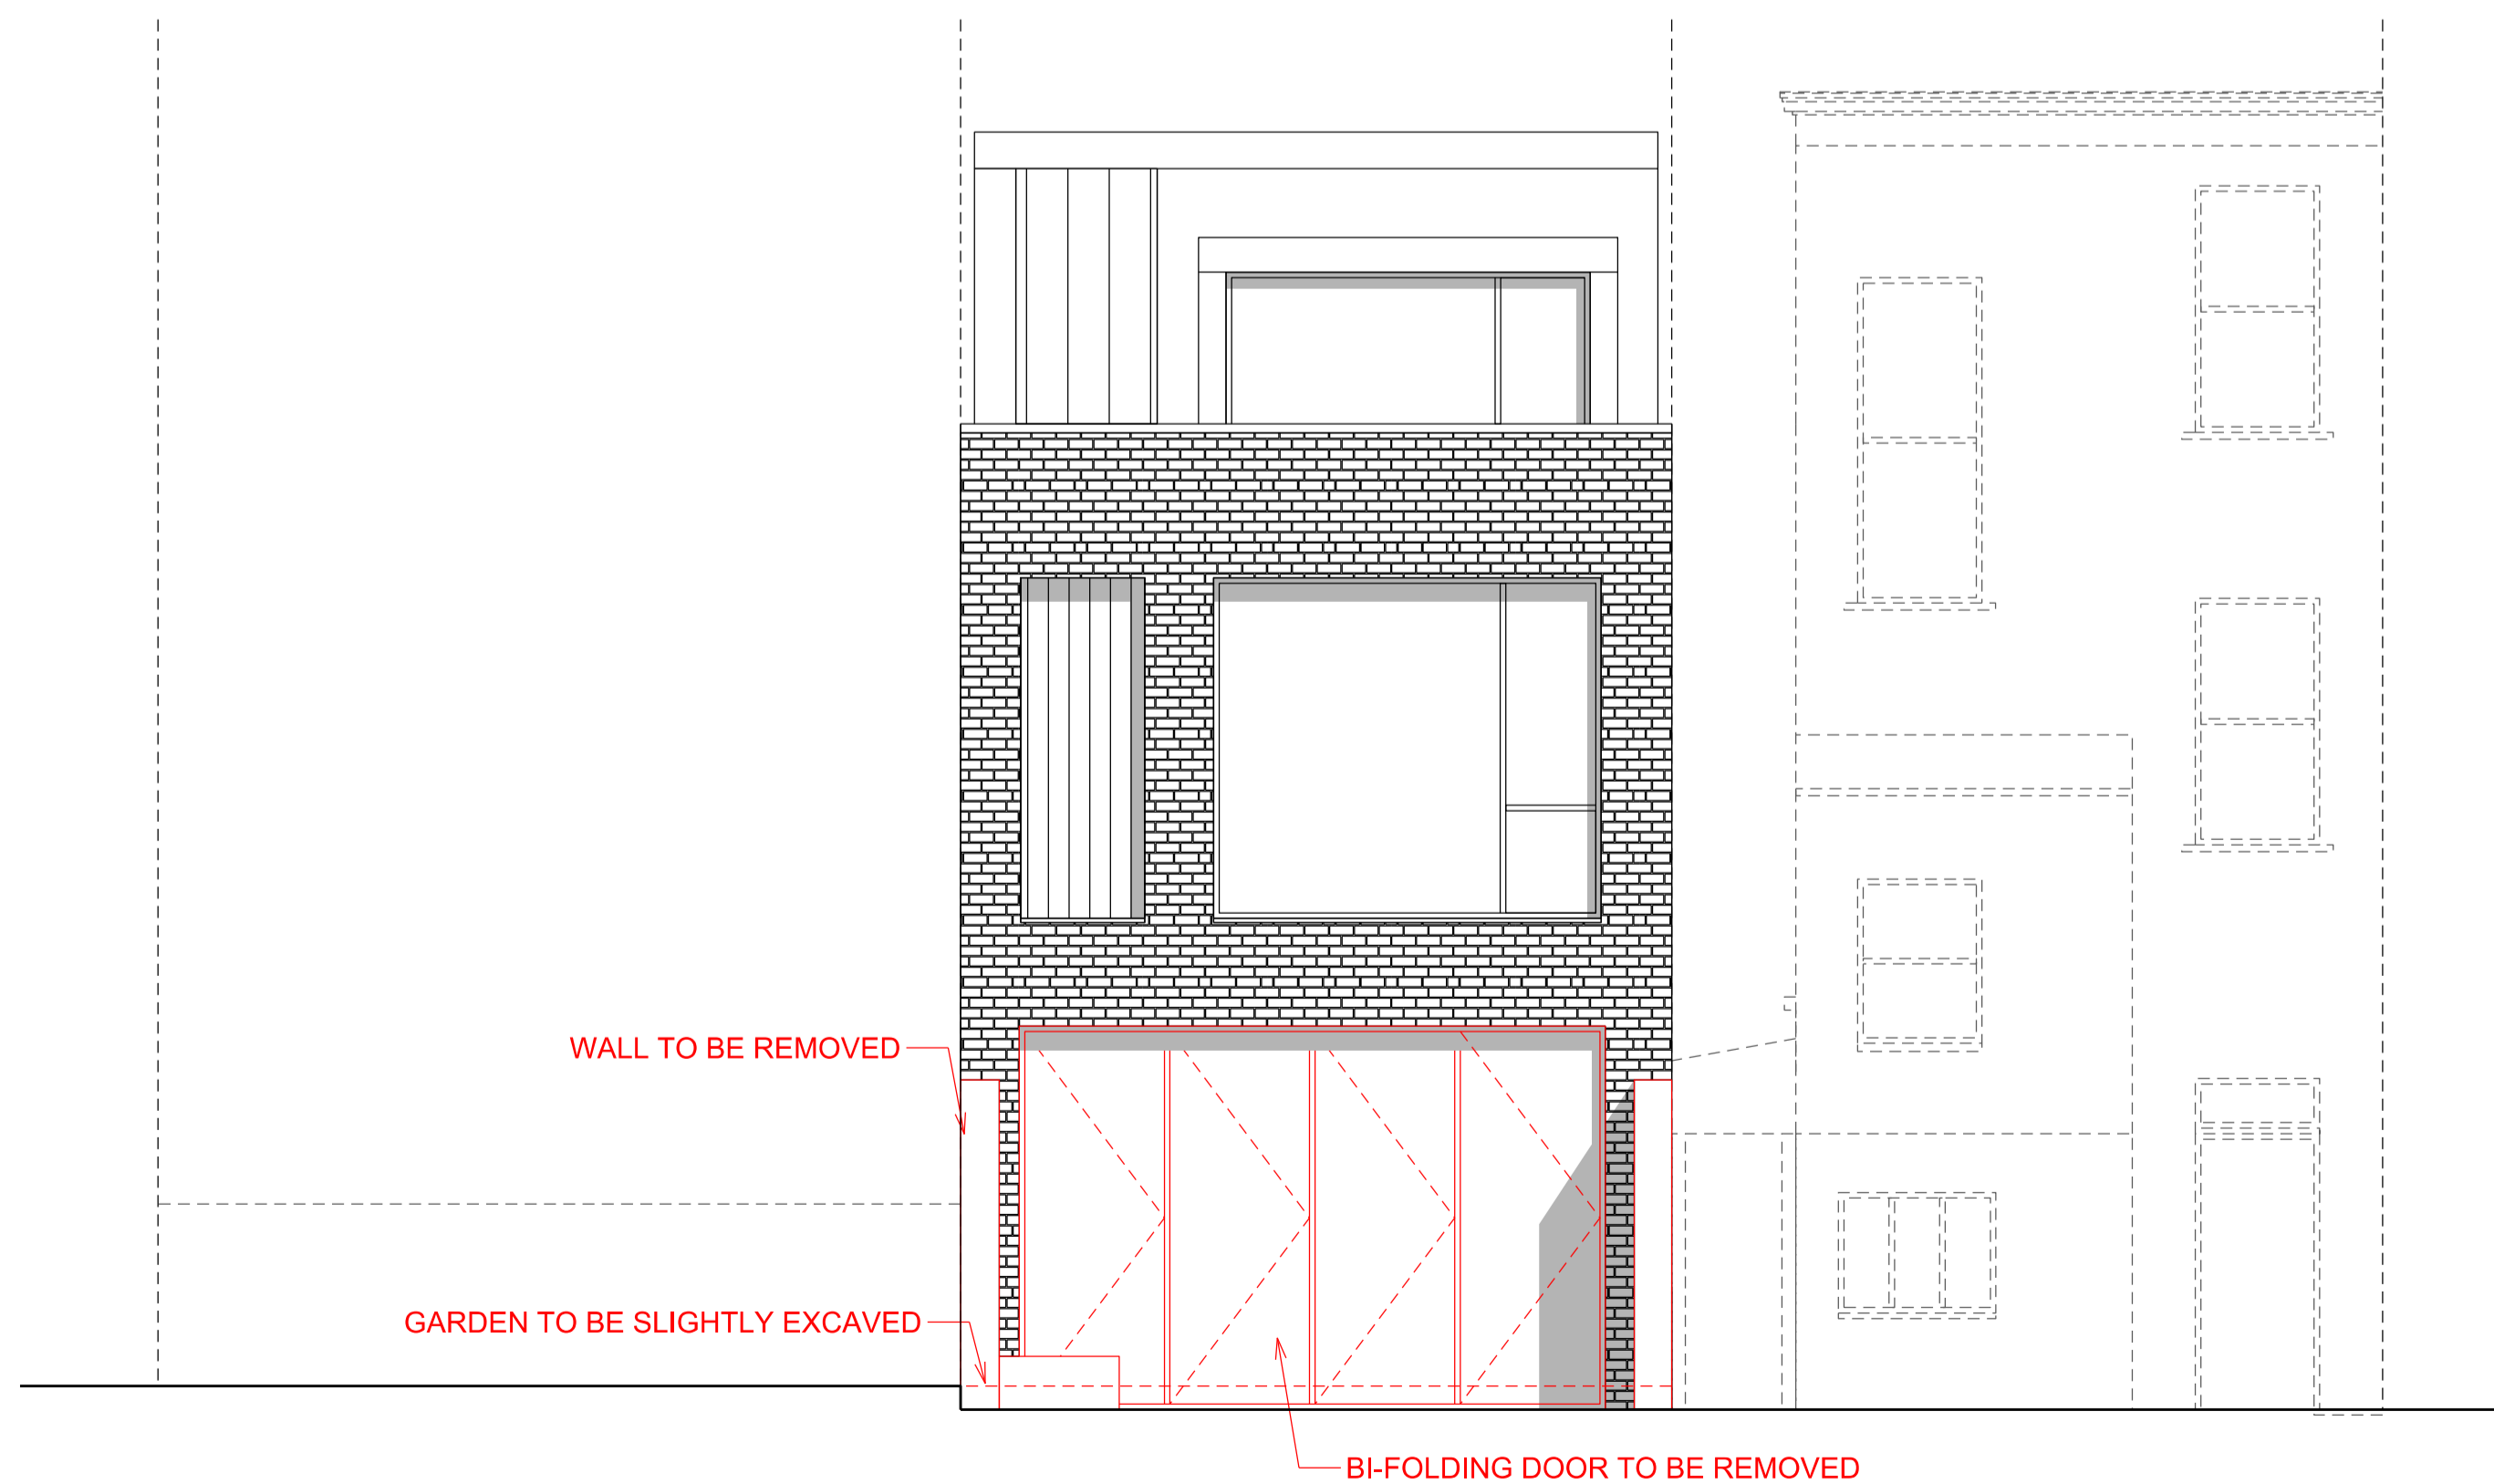

② EXISTING / DEMOLITION REAR ELEVATION



Written dimensions to be taken in preference to scaled dimensions. The Contractor is responsible for checking all dimensions before work starts.

All work is to be carried out to the requirements, and to the satisfaction of the Local Authority. These drawings are for planning purposes only.

Any discrepancies to be brought to the attention of 4D Planning Consultants immediately.

Rev	Date	Description	by	chk



www.GetMePlanning.com

Client
Richard Currie

Project
**14a St. Paul's Crescent
London NW1 9XL**

Title
**Existing / Demolition
Front / Rear Elevations**

Date	August 2015	B
Scale:	1:100 @ A3	
Drawing No.	A-76-00	Rev


NOTE:

All new materials to match existing


Written dimensions to be taken in preference to scaled dimensions. The Contractor is responsible for checking all dimensions before work starts.

All work is to be carried out to the requirements, and to the satisfaction of the Local Authority. These drawings are for planning purposes only

Any discrepancies to be brought to the attention of 4D Planning Consultants immediately.

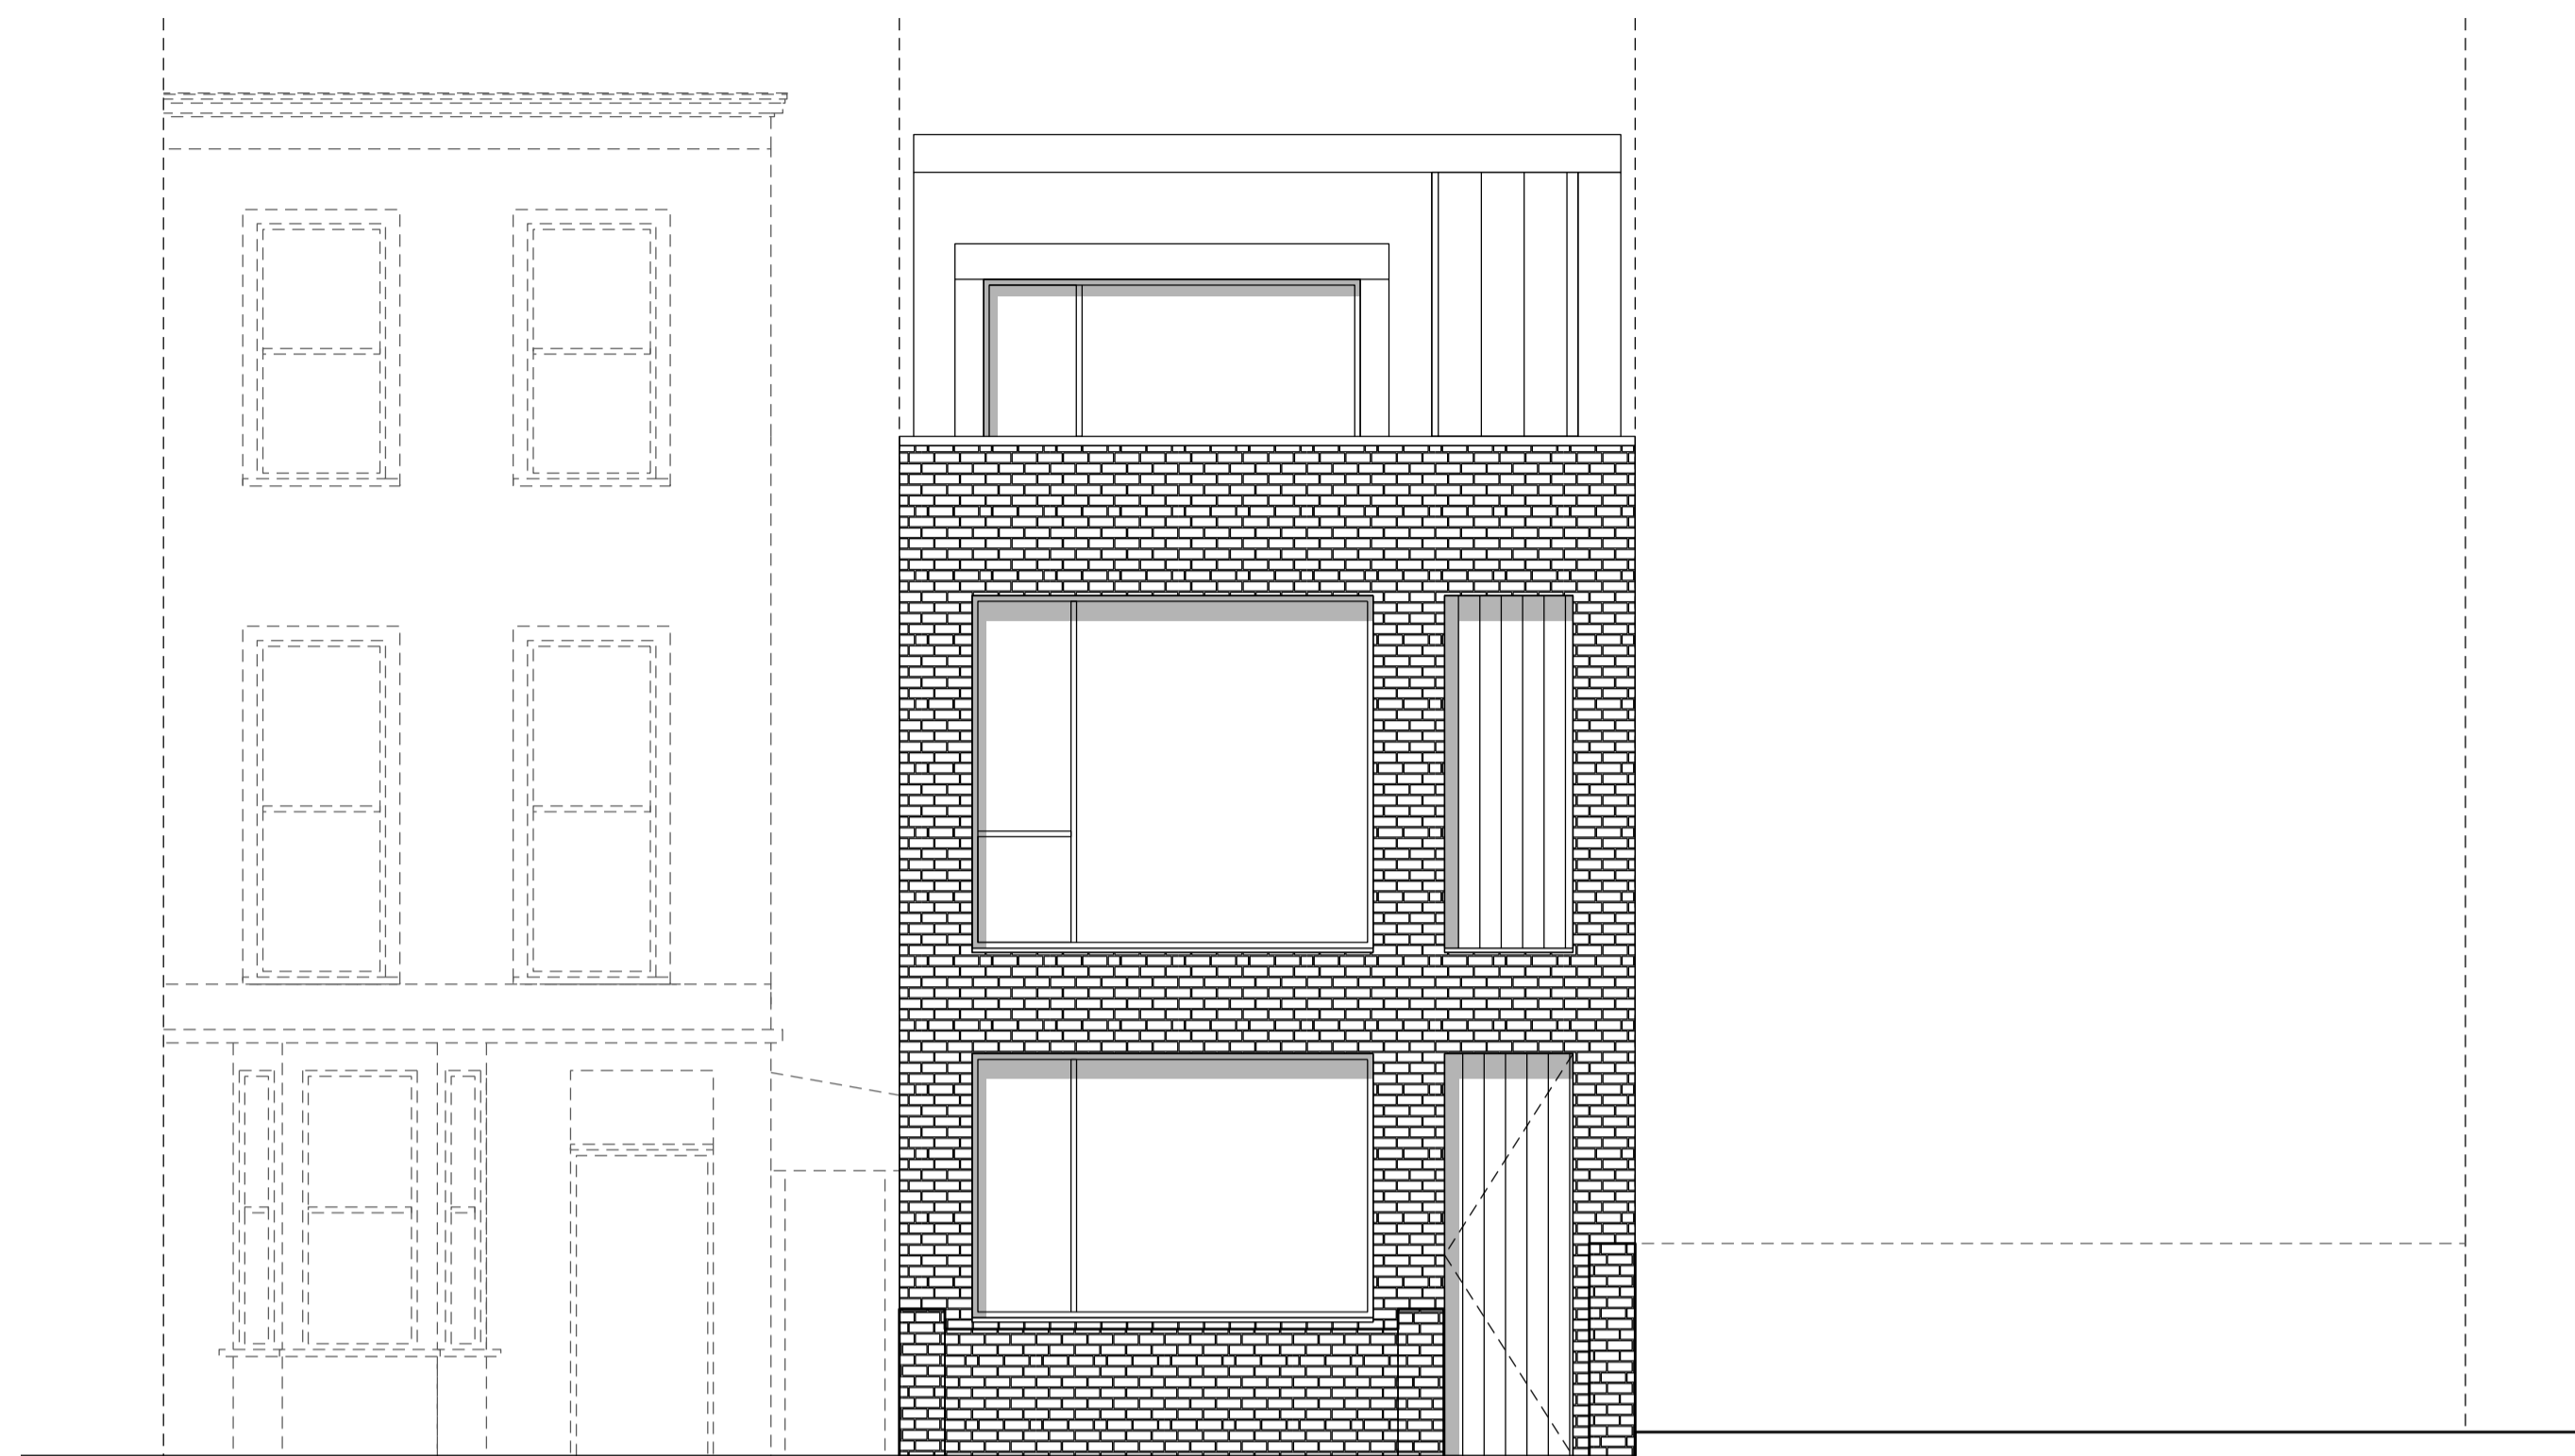

① FRONT ELEVATION - NO CHANGES PROPOSED

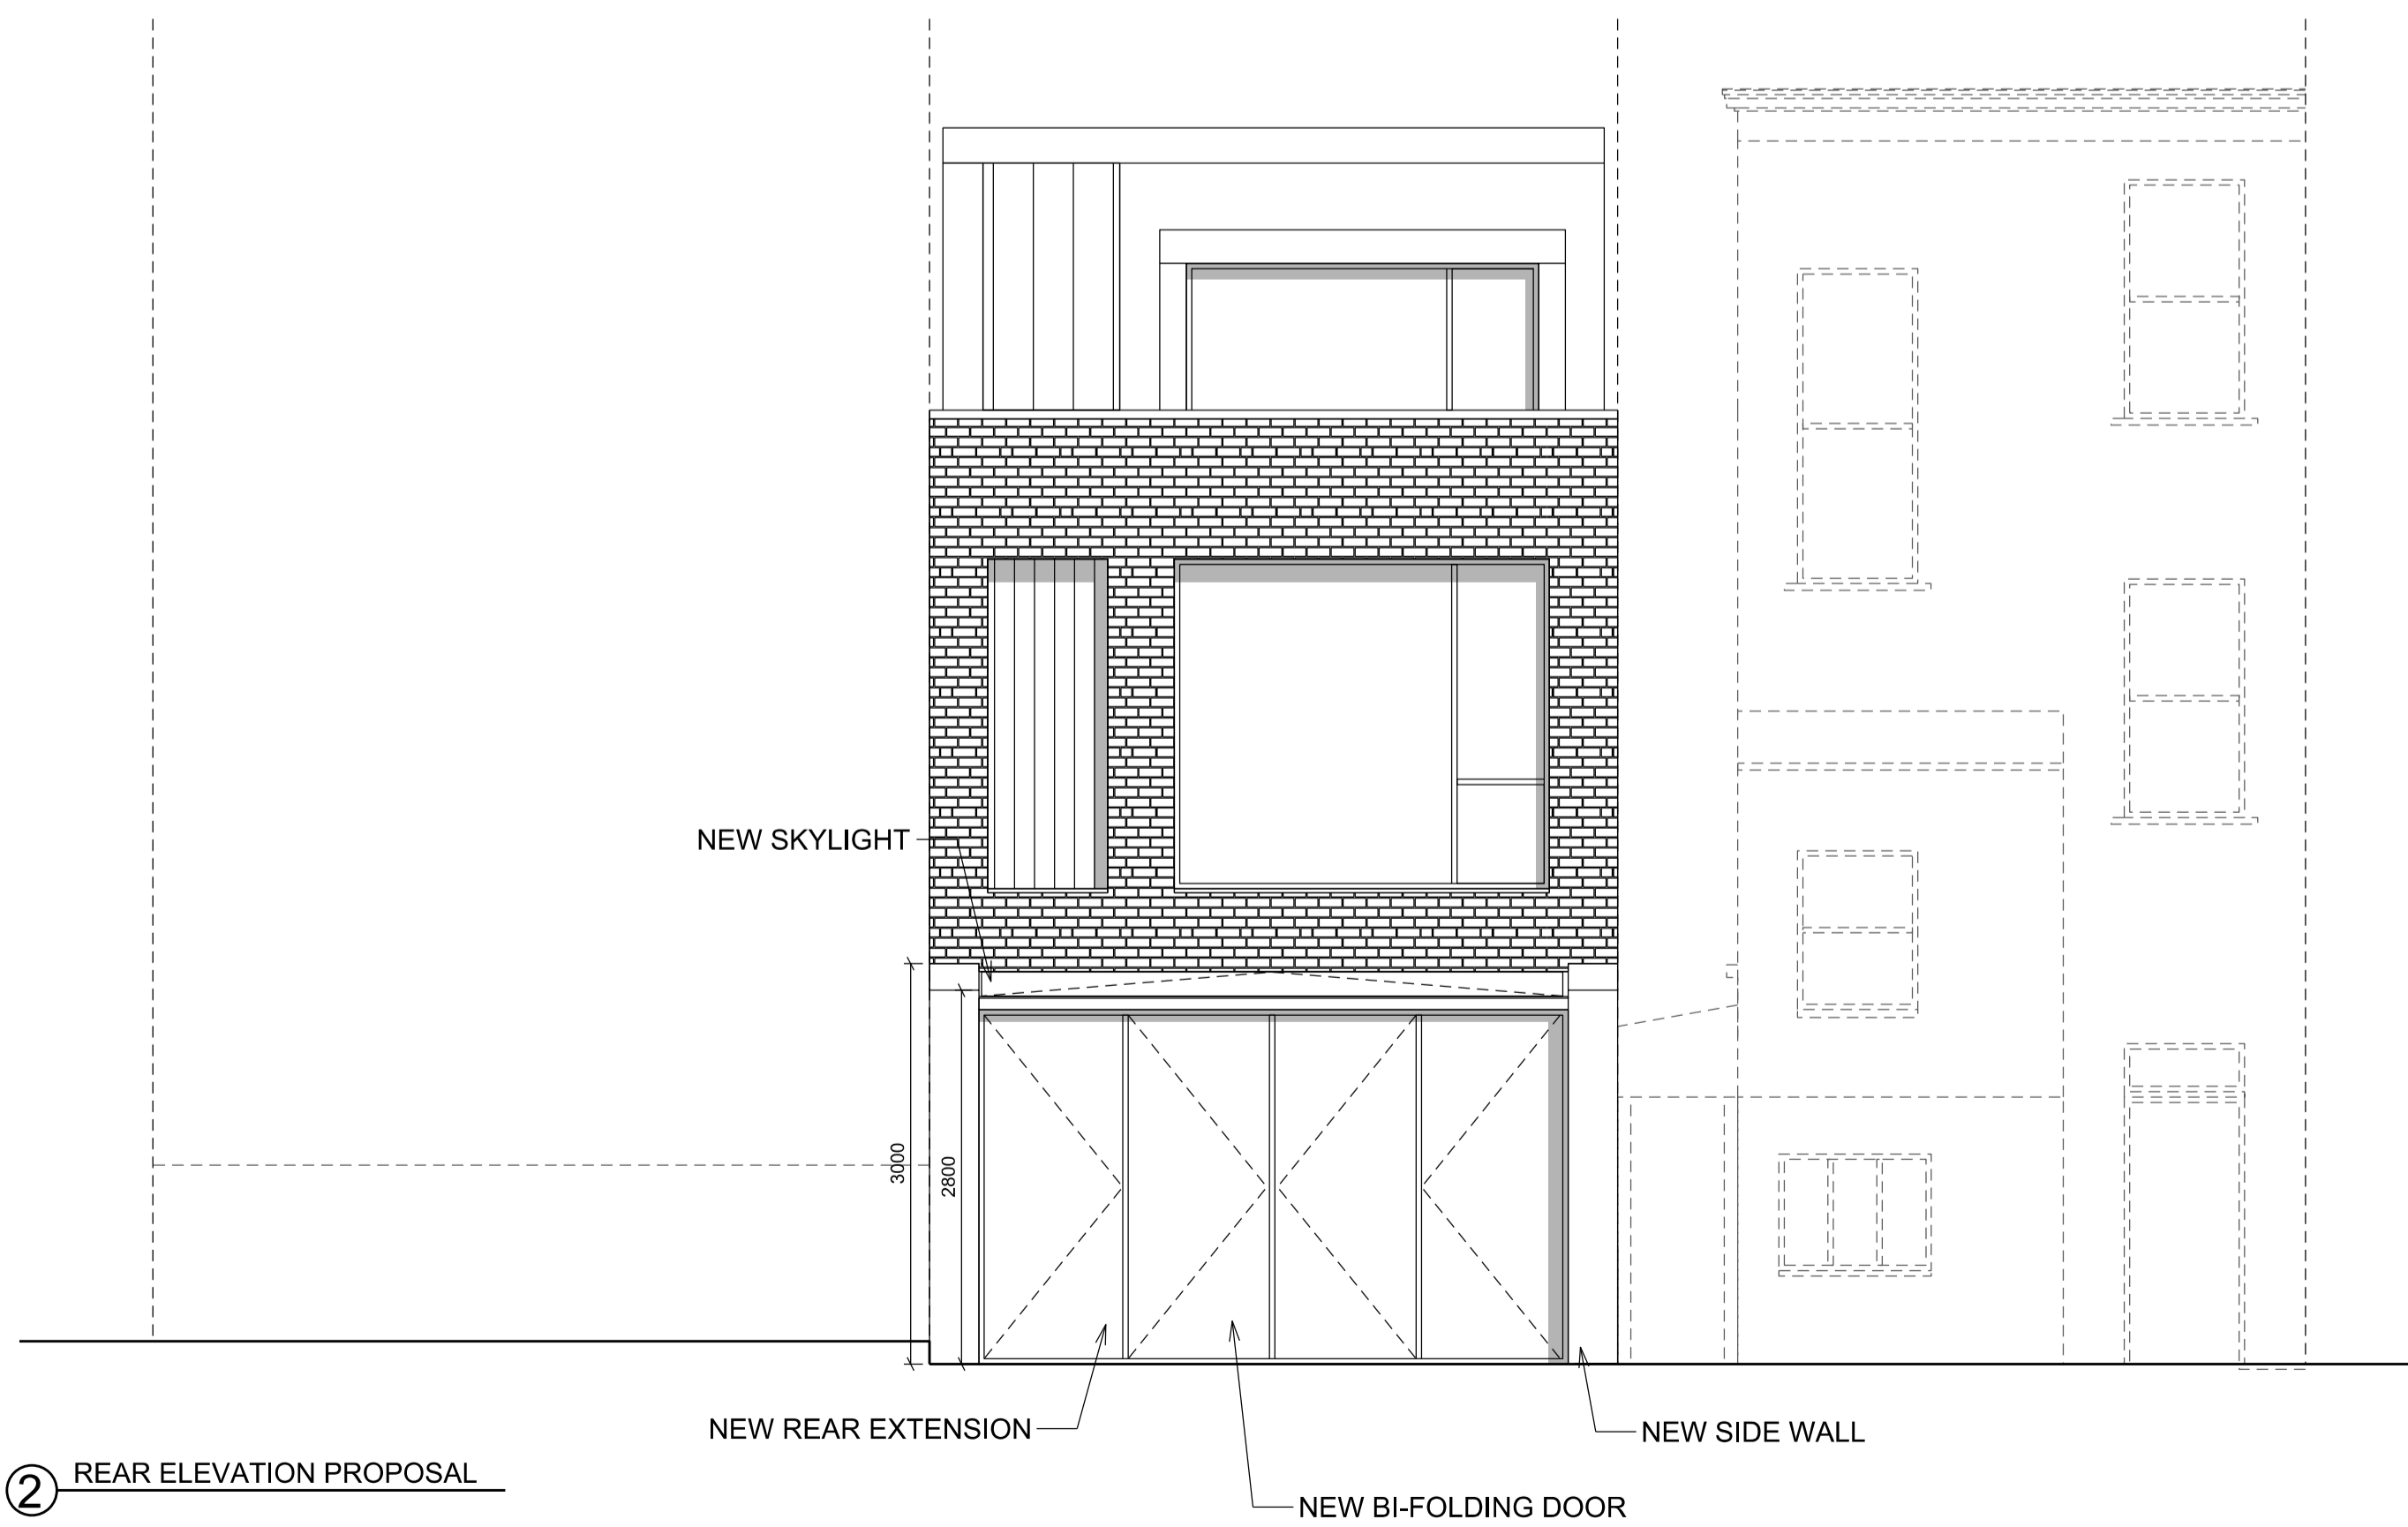

② REAR ELEVATION PROPOSAL

Rev	Date	Description	by	chk



www.GetMePlanning.com

Client
Richard Currie

Project
**14a St. Paul's Crescent
London NW1 9XL**

Title
**Front / Rear Elevations
Proposal**

Date August 2015	B
Scale: 1:100 @ A3	
Drawing No. A-76-01	Rev


NOTE:

All new materials to match existing


Written dimensions to be taken in preference to scaled dimensions. The Contractor is responsible for checking all dimensions before work starts.

All work is to be carried out to the requirements, and to the satisfaction of the Local Authority. These drawings are for planning purposes only

Any discrepancies to be brought to the attention of 4D Planning Consultants immediately.

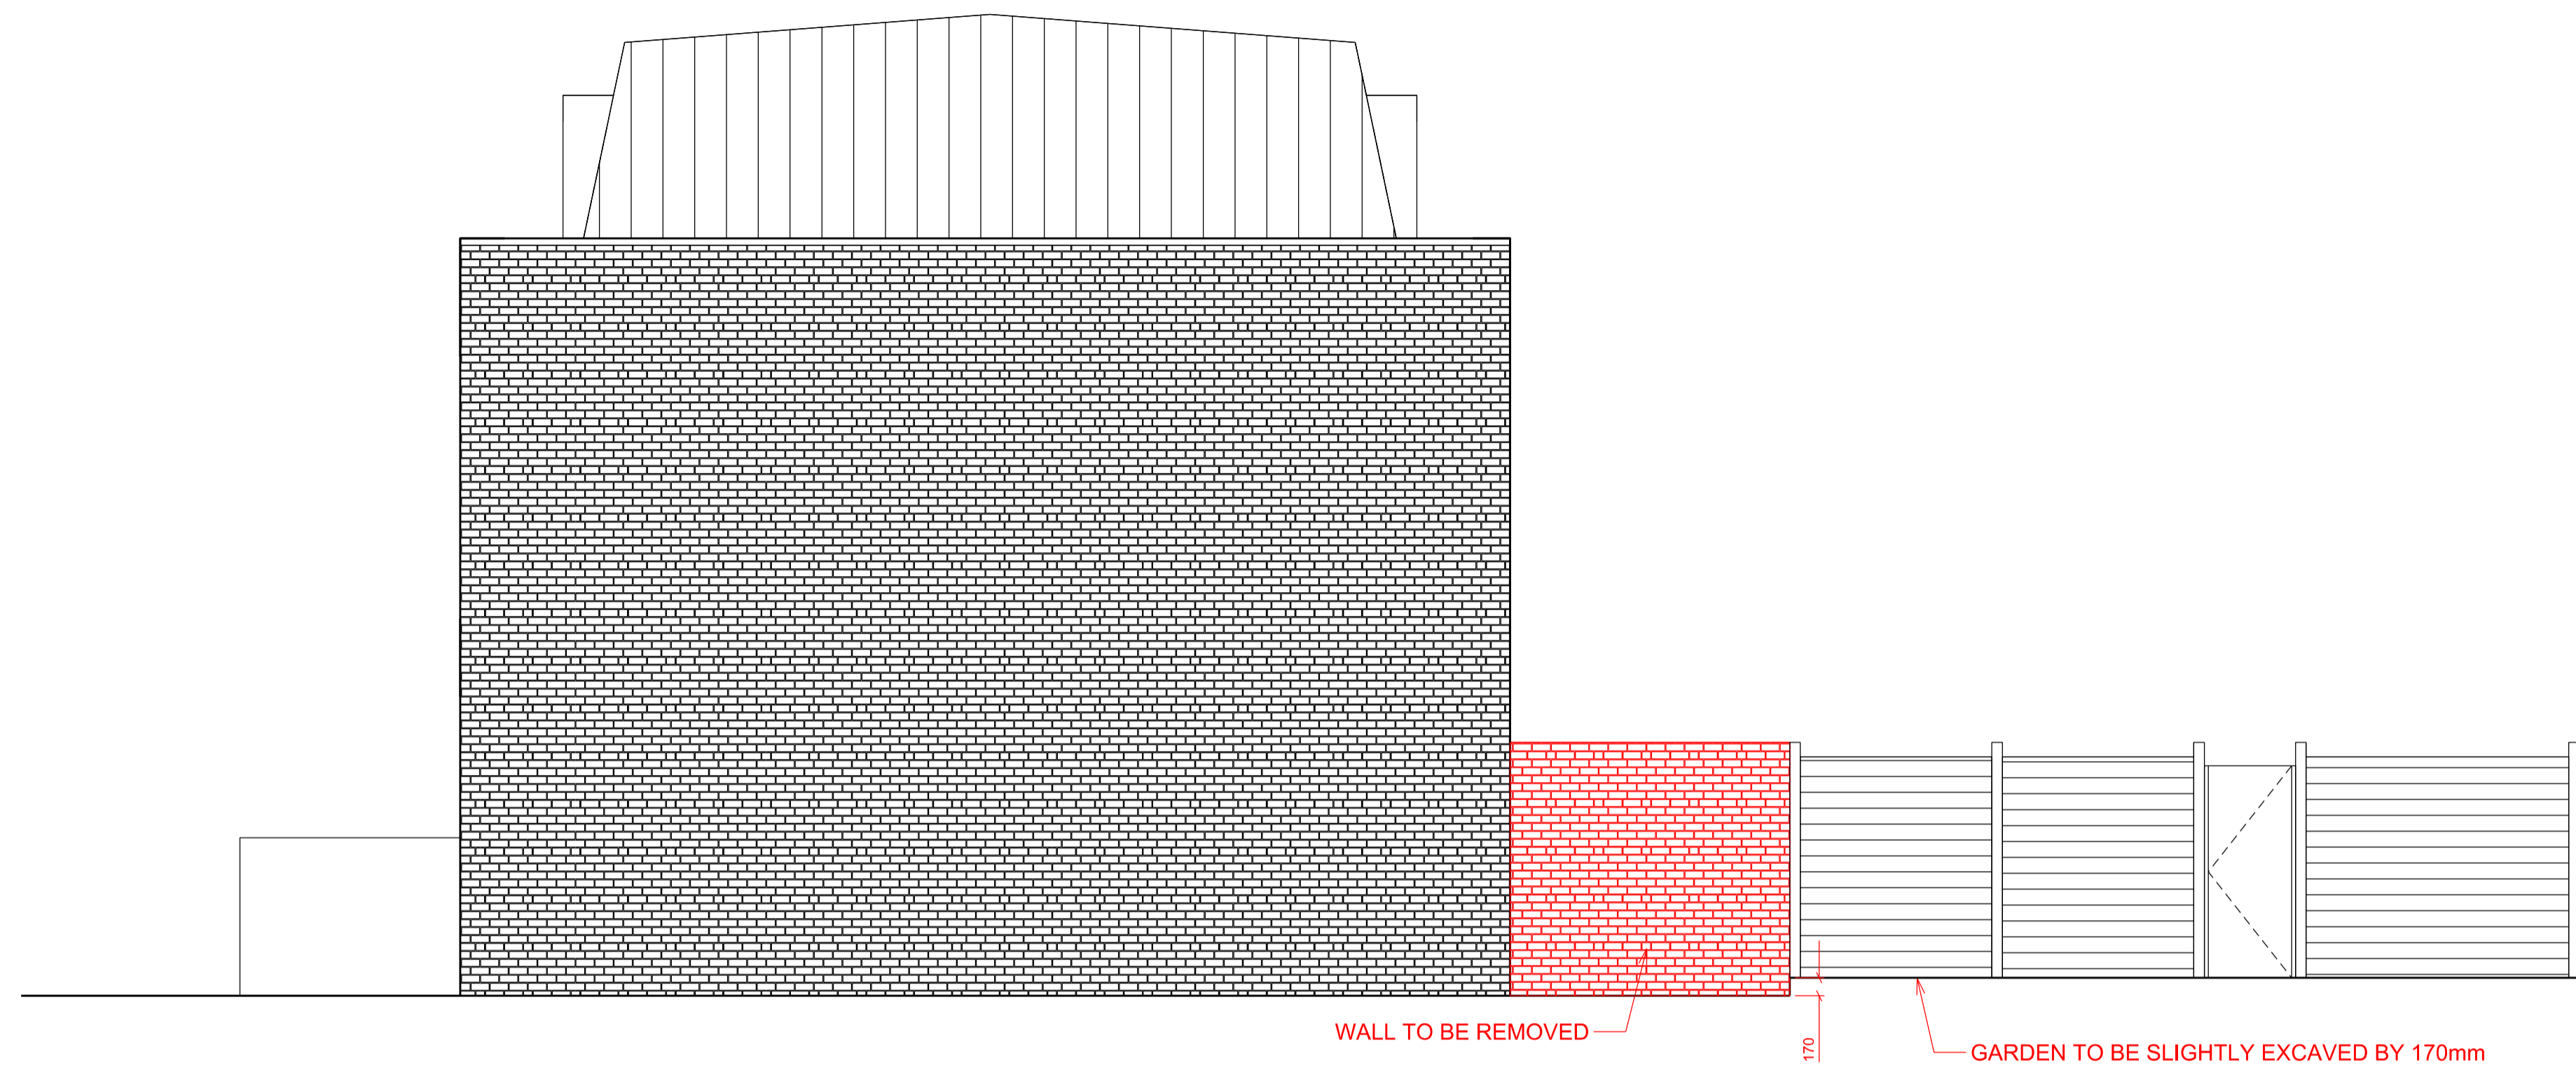

① EXISTING / DEMOLITION SIDE ELEVATION (Canteloves Road view)

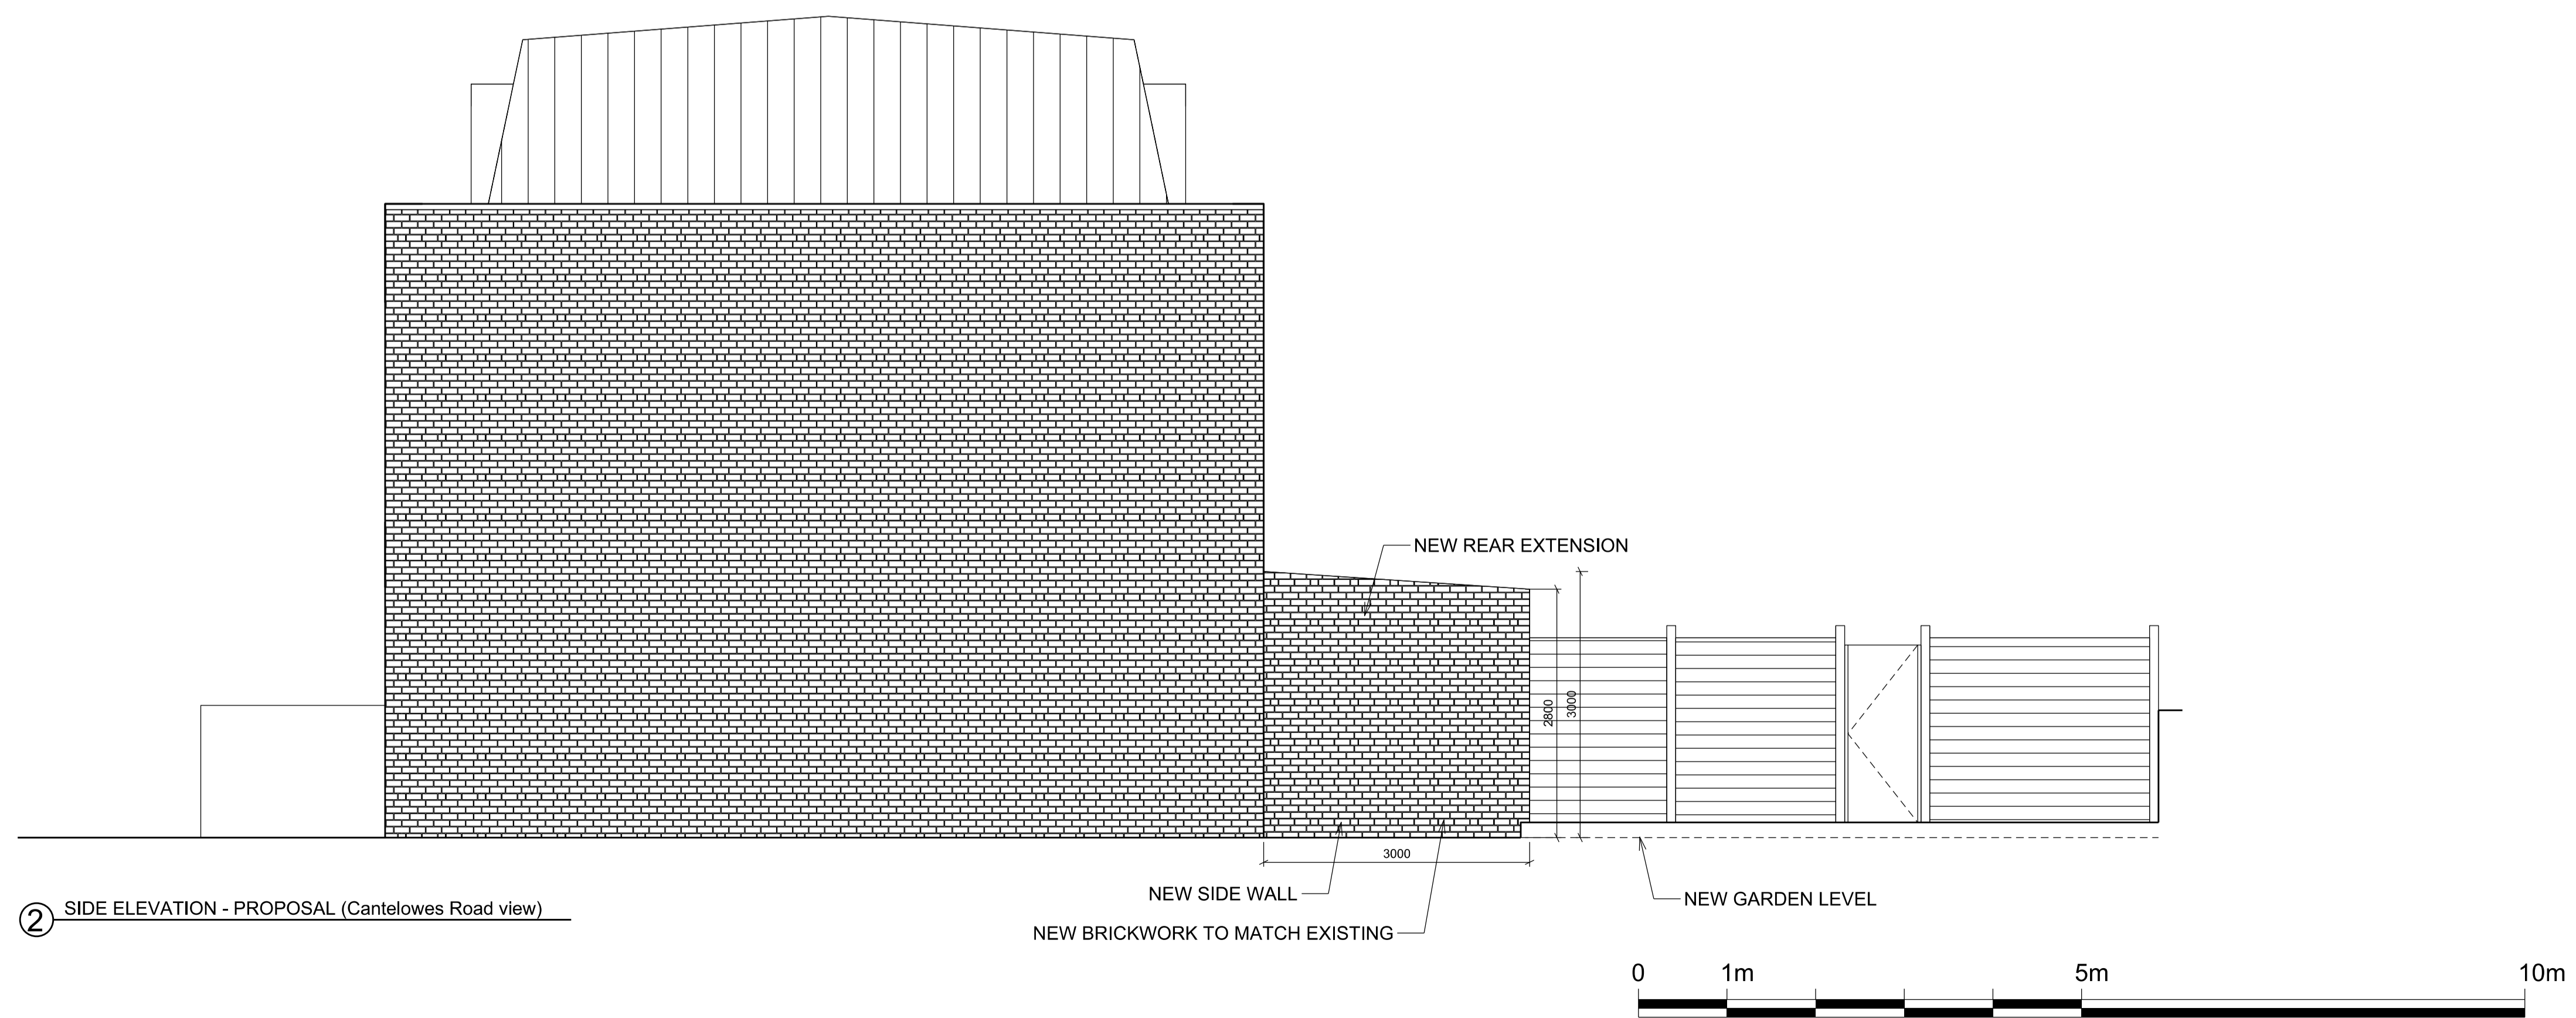

② SIDE ELEVATION - PROPOSAL (Canteloves Road view)

Rev	Date	Description	by	chk



www.GetMePlanning.com

Client
Richard Currie

Project
**14a St. Paul's Crescent
London NW1 9XL**

Title
**Existing / Demolition /
Proposal Side Elevations**

Date August 2015	B
Scale: 1:100 @ A3	
Drawing No. A-77-00	Rev