


10 Cambridge Terrace

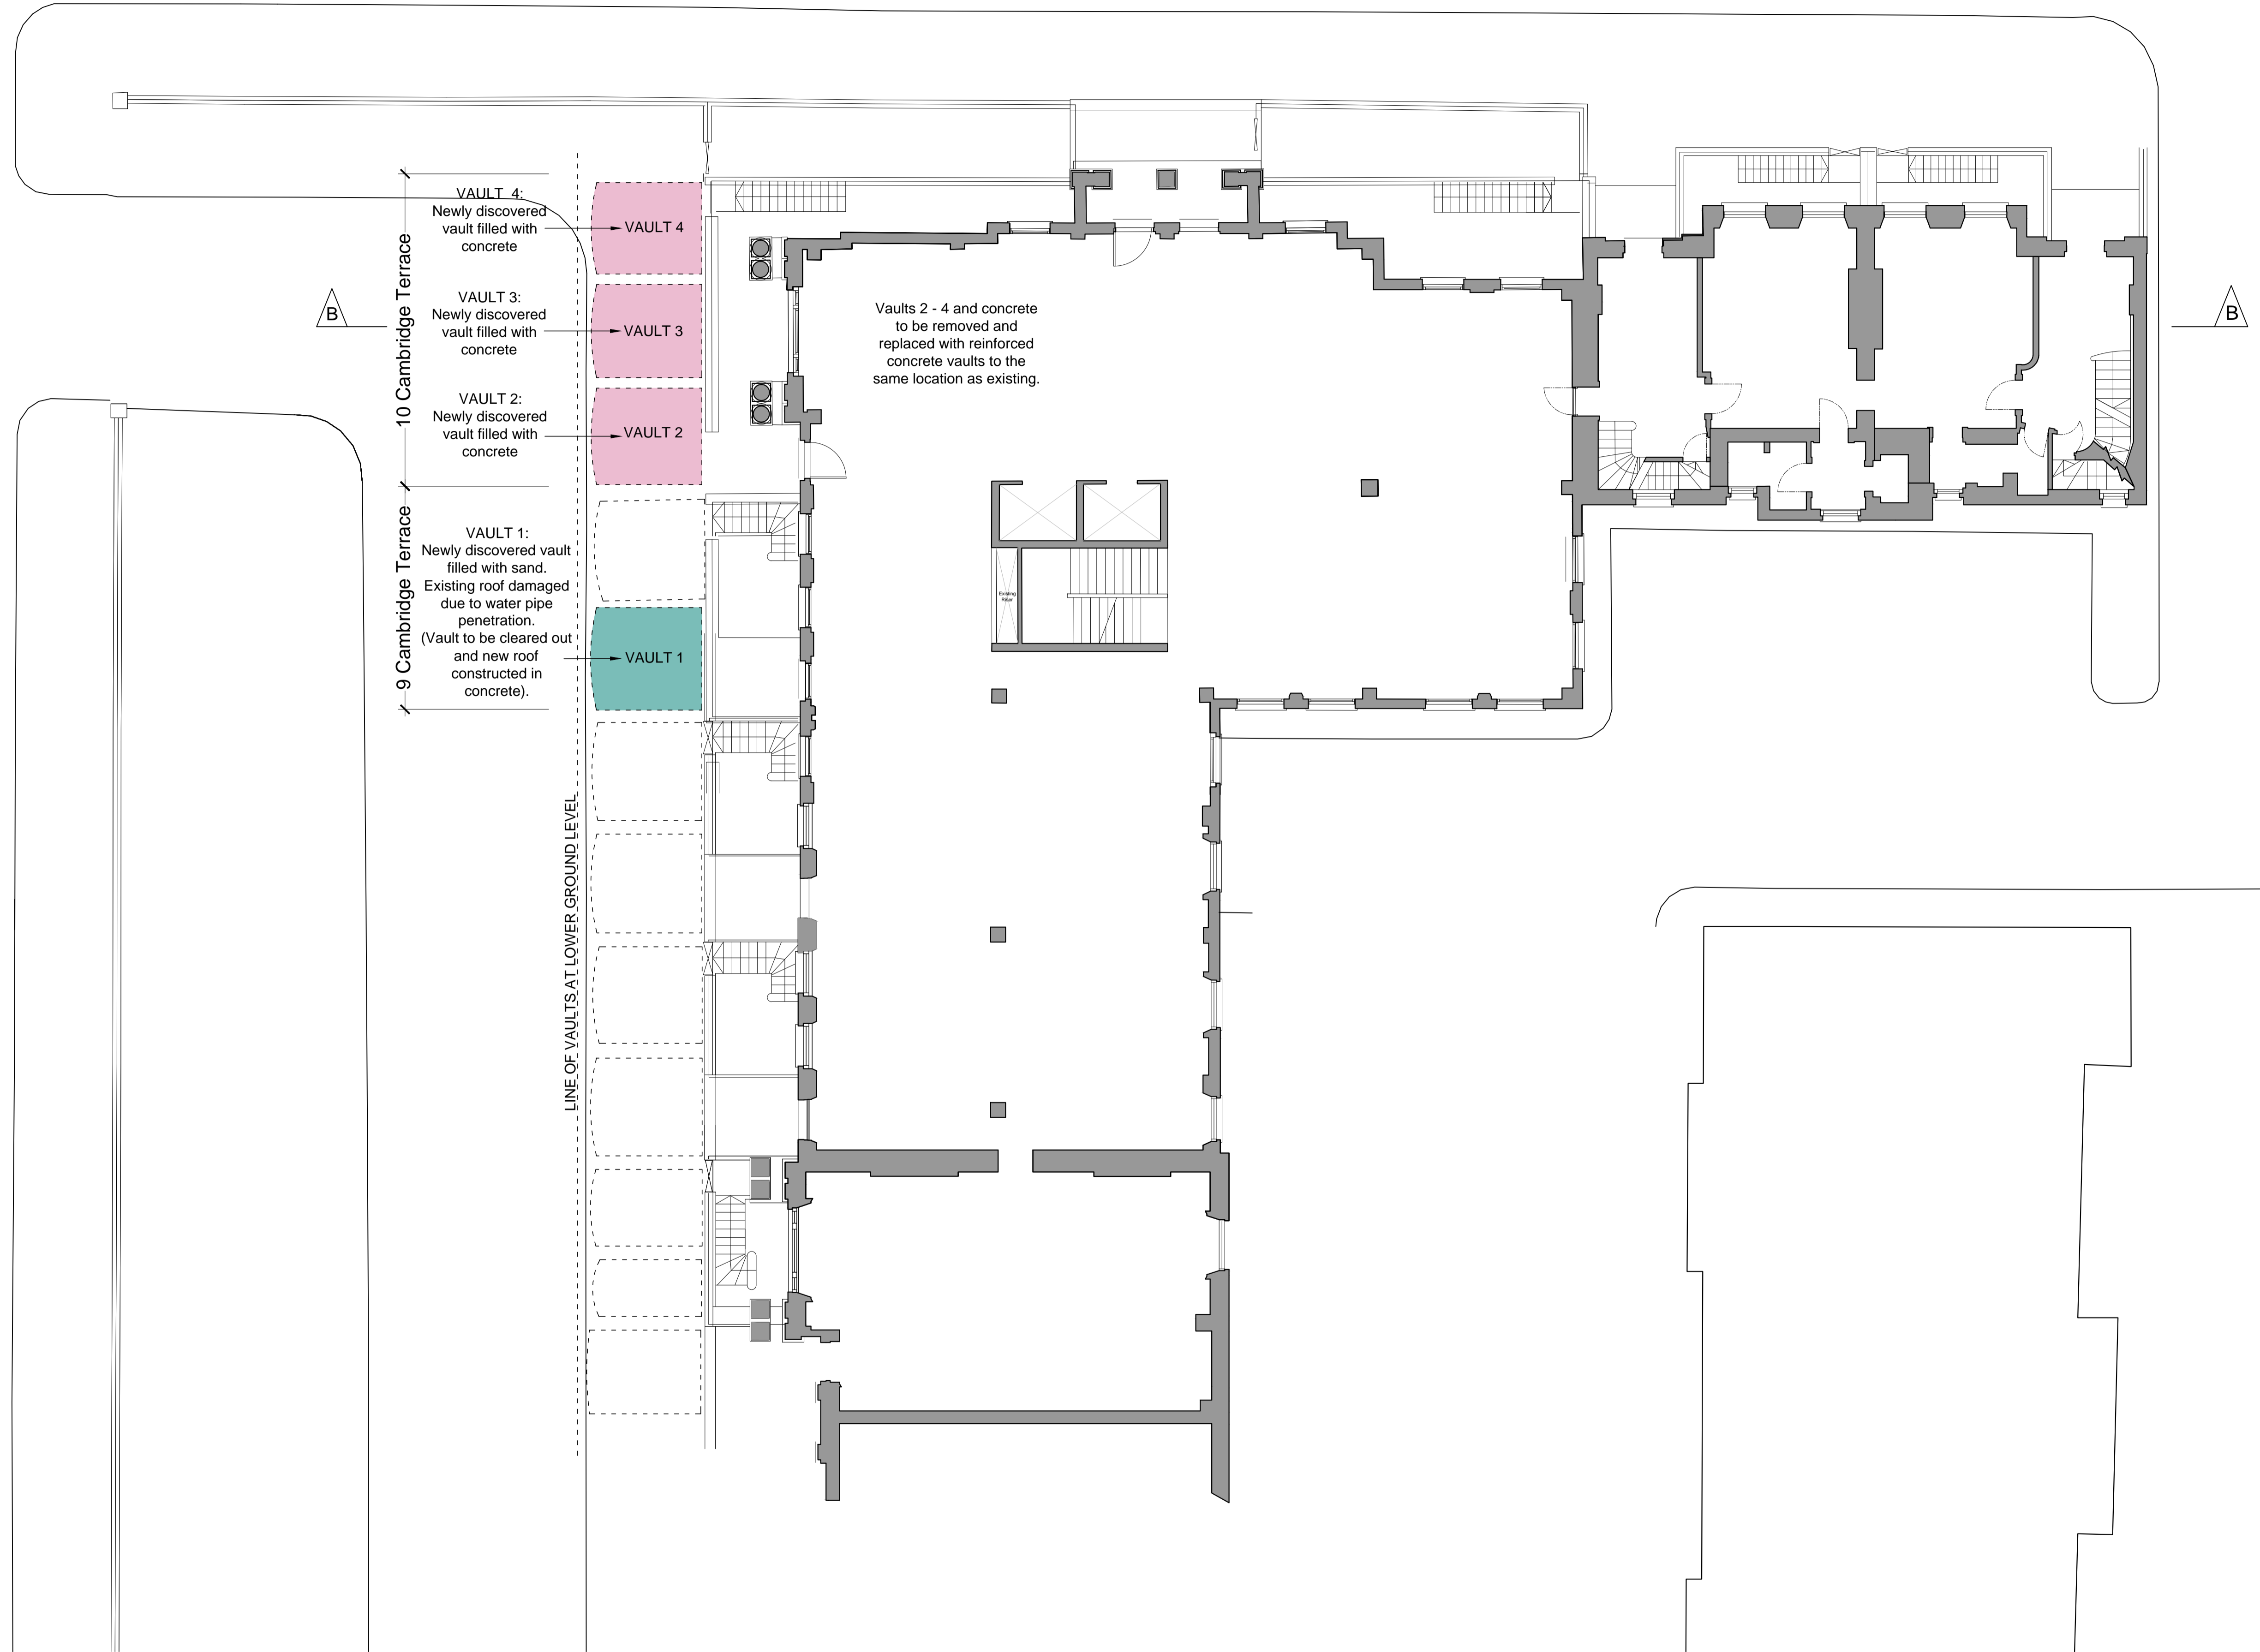

VAULT 4:
Newly discovered
vault filled with
concrete


VAULT 3:
Newly discovered
vault filled with
concrete

VAULT 2:
Newly discovered
vault filled with
concrete

VAULT 1:
Newly discovered vault
filled with sand.
Existing roof damaged
due to water pipe
penetration.
(Vault to be cleared out
and new roof
constructed in
concrete).

Vaults 2 - 4 and concrete
to be removed and
replaced with reinforced
concrete vaults to the
same location as existing.

LINE OF VAULTS AT LOWER GROUND LEVEL

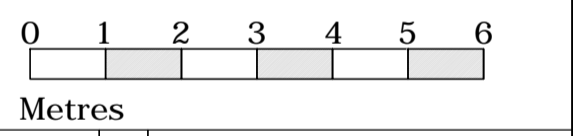

| No | Date | By | Comments |
|----|------|----|----------|
| | | | |
| | | | |
| | | | |
| | | | |
| | | | |
| | | | |
| | | | |
| | | | |
| | | | |
| | | | |

| | |
|--|-------------------|
| Revision Notes | |
| Status: PLANNING | |
| Client: Project Quad Ltd | |
| Job: 6-10 Cambridge Terrace Regents Park London NW1 | |
| Drawing Title: EXISTING GROUND FLOOR PLAN | |
| Scale: 1:100 @ A1 - 1:200 @ A3 | |
| Date: July 2015 | Drawn: Chkd: |

MOXLEY
ARCHITECTS

47 Clapham High St T +44 (0) 7720 8968
London SW4 7TL F +44 (0) 7627 2533
www.moxley.co.uk E info@moxley.co.uk