



PROPOSED FOURTH FLOOR

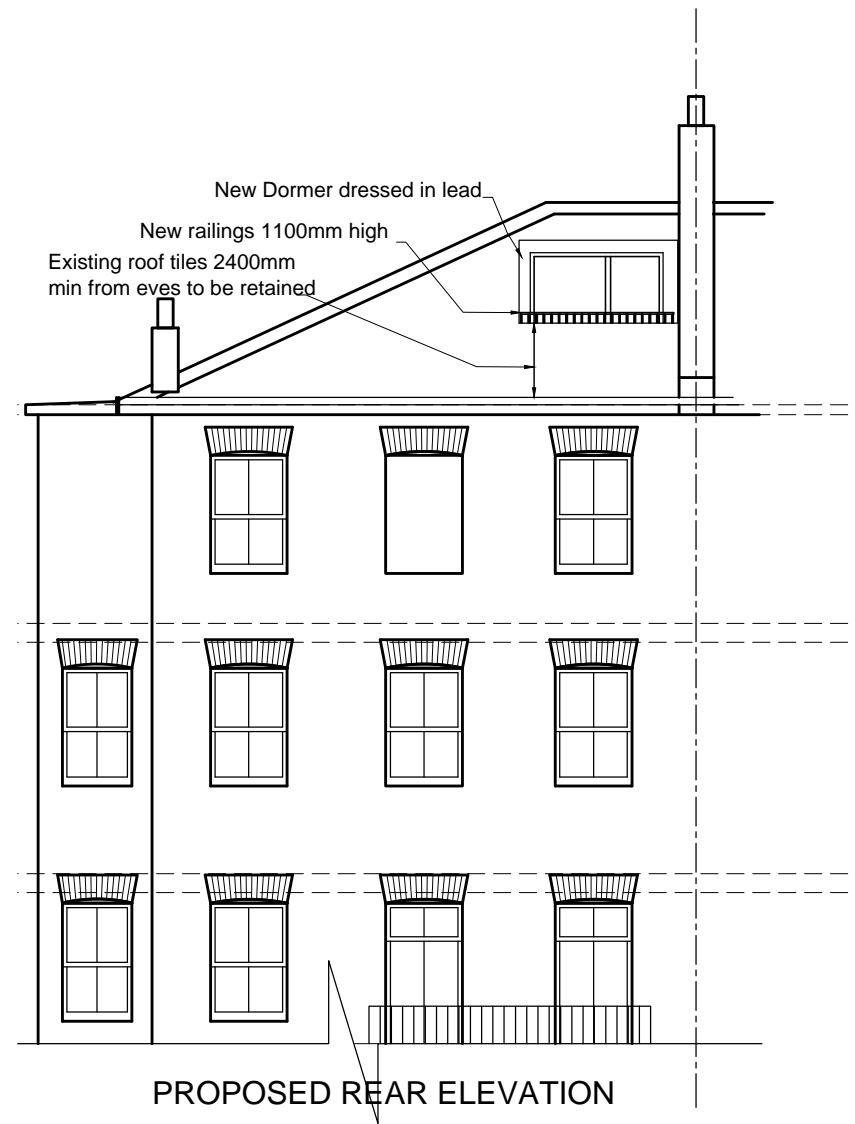

PROPOSED REAR ELEVATION



EXISTING SIDE ELEVATION

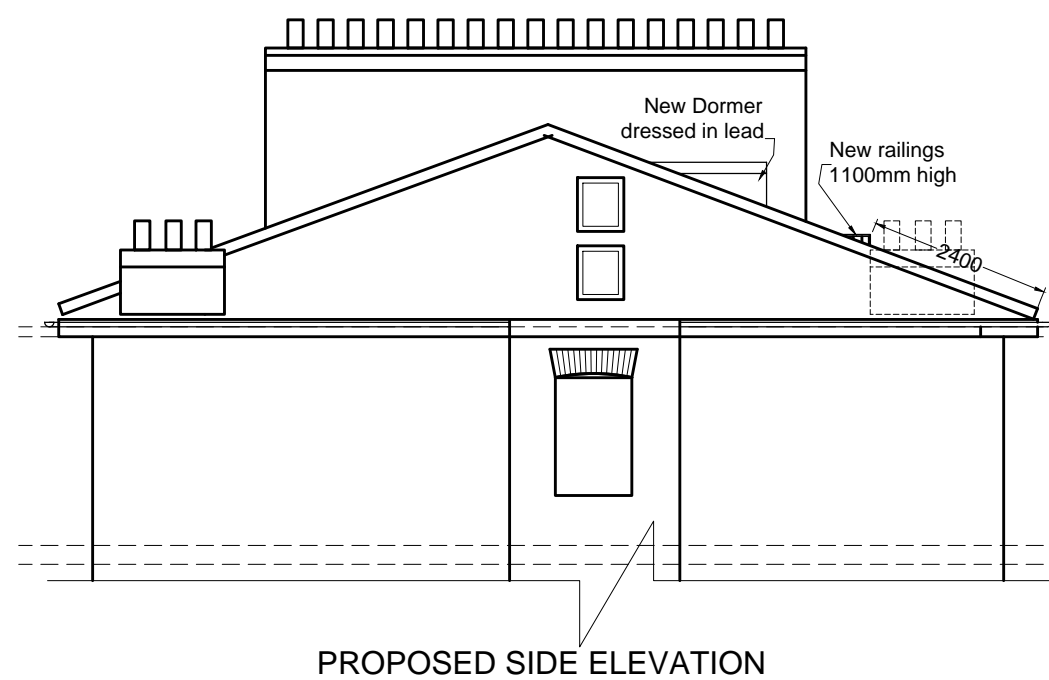

PROPOSED SIDE ELEVATION



PLAN & DESIGN

20 Fairlop Close, Calcot RG31 7EF

ADDRESS: 20 FAIRLOP CLOSE CALCOT

CLIENT: Babatunde Edun

PROJECT: 23 BUCKLAND CRESCENT, NW3 5DH

DRAWING NO: SCALE: 1:00 @ A3

PW/23/03 DATE: 21.10.15

TITLE: Proposed Elevations & Floor Plans