


Glazed mono-pitch roof - Overall finish of frames to be powder coated - colour from standard range to be agreed. The extent and provision of the glazing is to largely to the extent of the original design with a thicker frame and double glazing to comply with current building control requirements. Surrounding drainage and terrace paving will be repaired and reinstated on completion and Edge protection renewed as described below.



RF02 - Proposed Sloping Screen

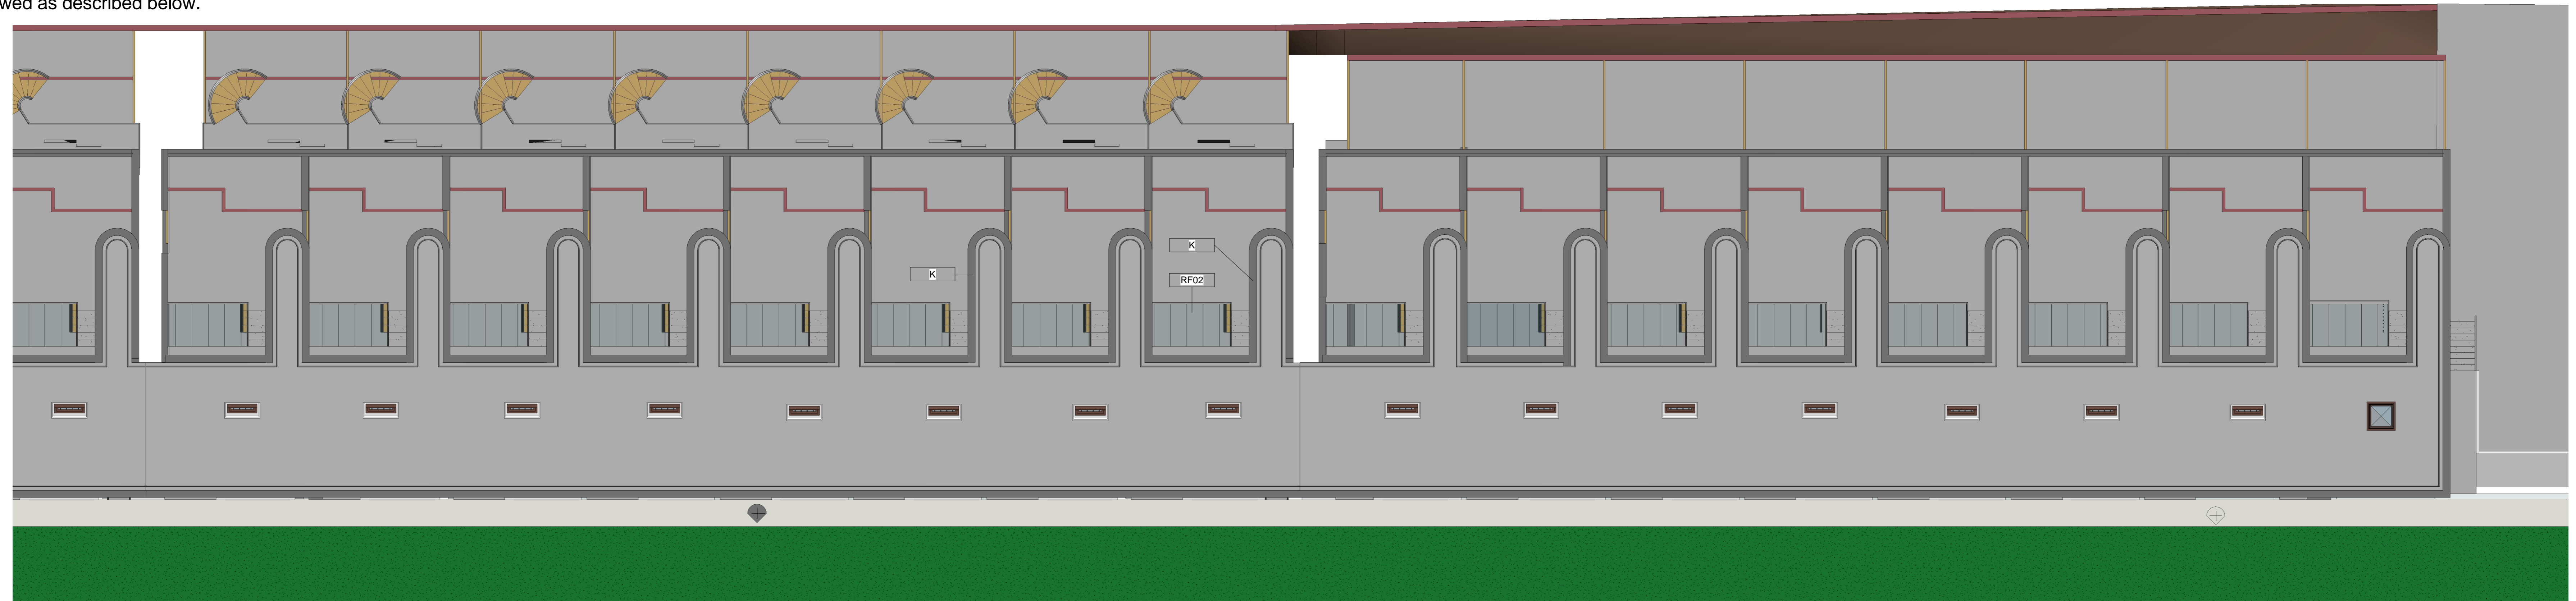


1 Proposed Roof Plan 01

Overall finish of frames to be powder coated - colour from standard range to be agreed. The extent and provision of the glazing is to largely to the extent of the original design with a thicker frame and double glazing to comply with current building control requirements. Surrounding drainage and terrace paving will be repaired and reinstated on completion and Edge protection renewed as described below.



RF02 - Proposed Glazed Roof

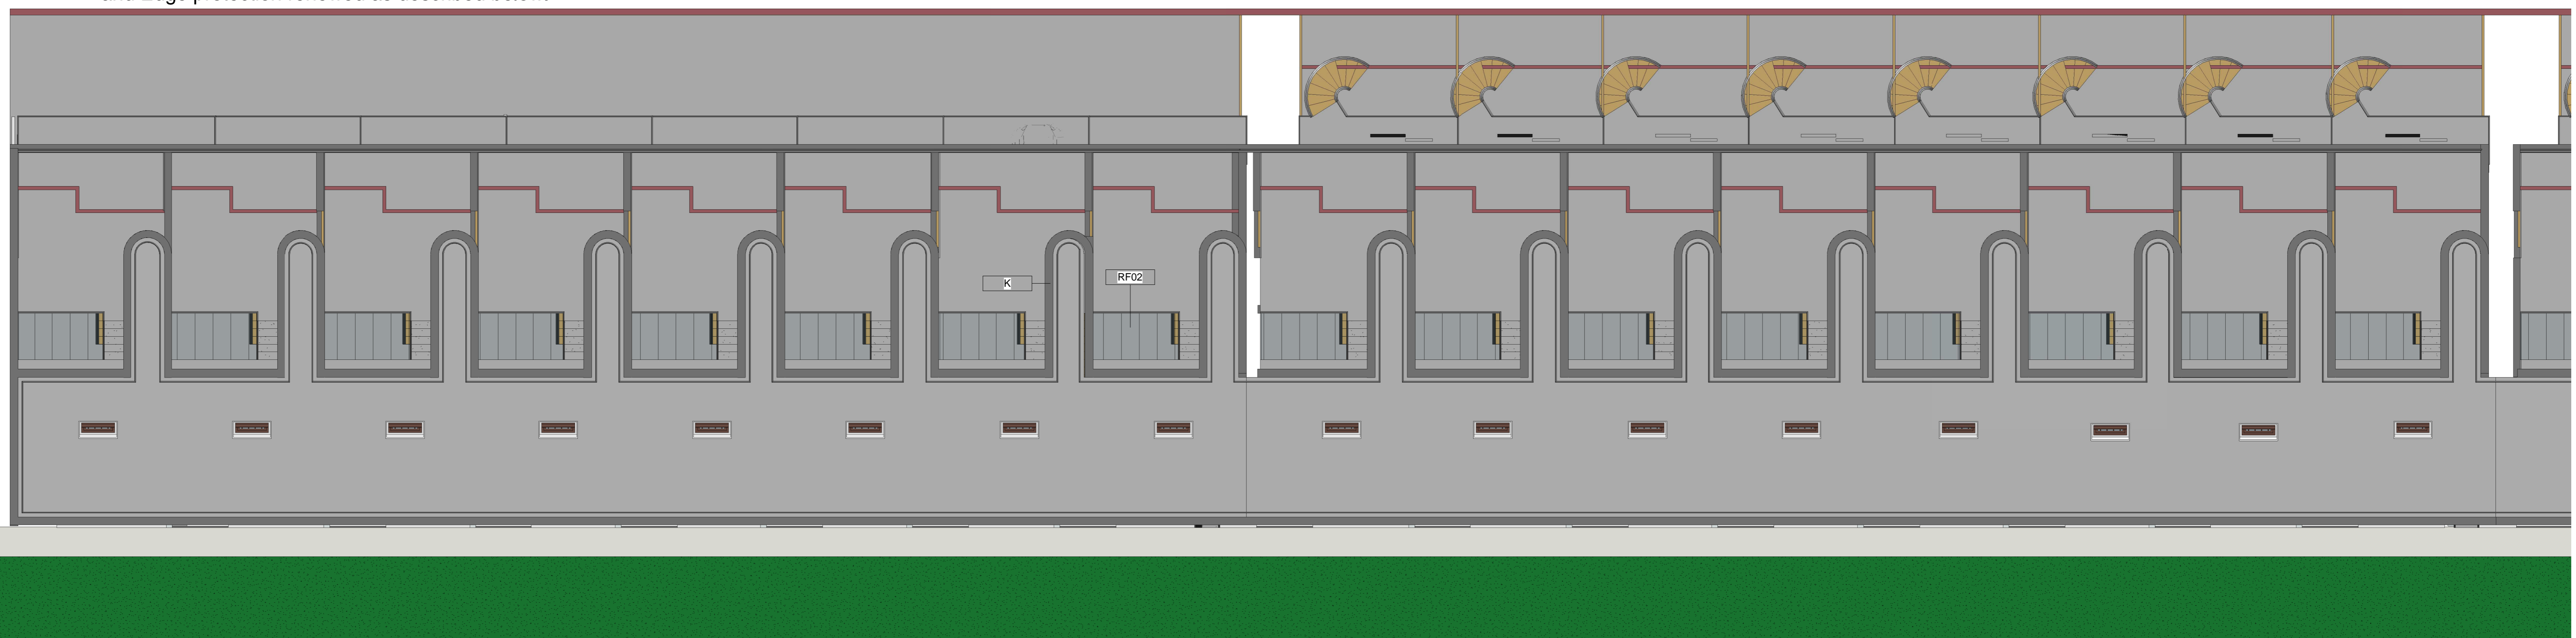

2 Proposed Roof Plan 02

Mansfield Road External Upgrades

Proposed Roof Plan

A0	CLIENT		Keepmoat Regeneration (Apollo) Ltd Mansfield Road External Upgrades
	JOB NO		27241
	DRAWING NO		PL 04
	REVISION		A
AUTHOR		Author	Checker
DATE		06/12/15	
SCALE		1:1	
PURPOSE OF ISSUE		Proposed Roof Plan	
SHEET NO		1	
SHEET TOTAL		1	



BAILY & GARNER
 148-149 ELTHAM HILL
 LONDON SE8 5EP
 T 020 8294 1330
 E g.garnier@bailyandgarner.co.uk