




© This Drawing remains the property of SUNAN architecture+design and shall not be reproduced in part or whole without the written consent of SUNAN Architecture+design.
 Do not scale this drawing.
 All dimensions to be verified on site by Main Contractor before the commencement of any work. Architect's responsibility. This drawing is to be read with all related Design/Architects and Engineers drawings and other relevant information.

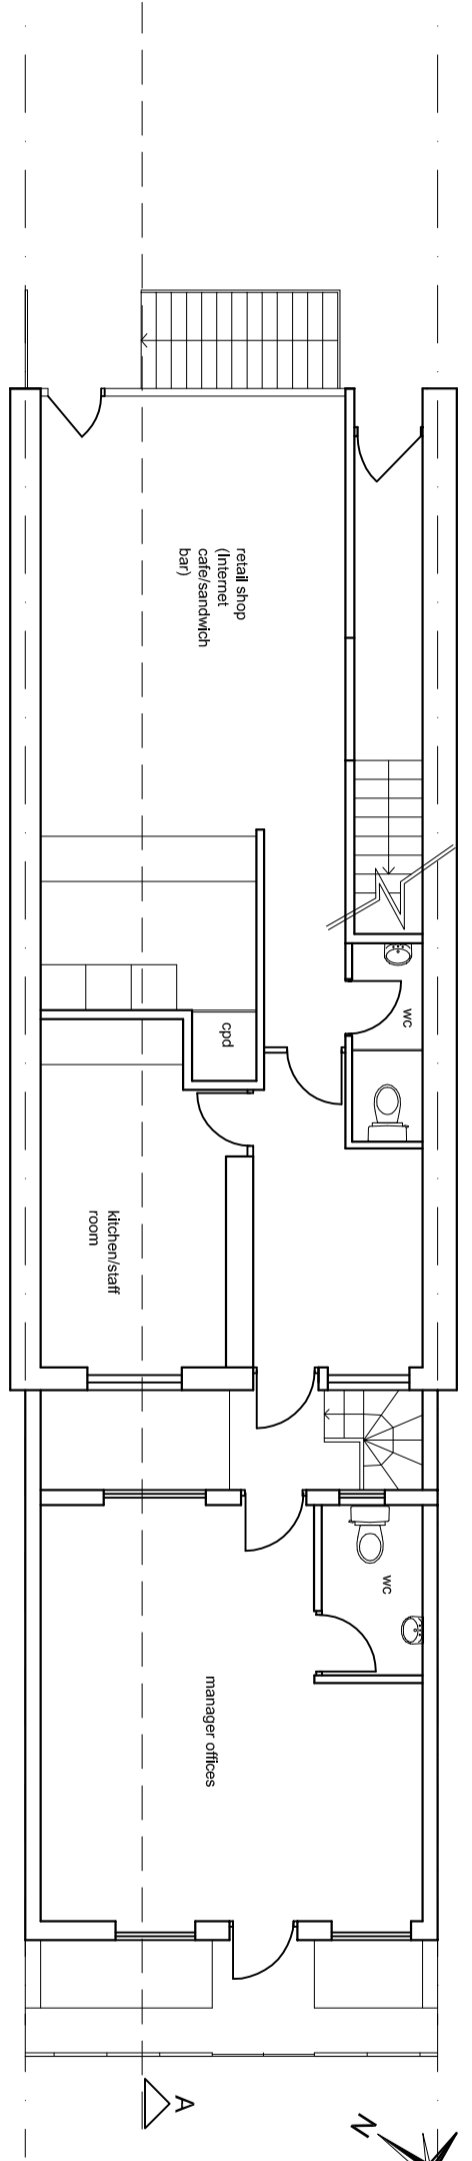

PROPOSED GROUND FLOOR PLAN

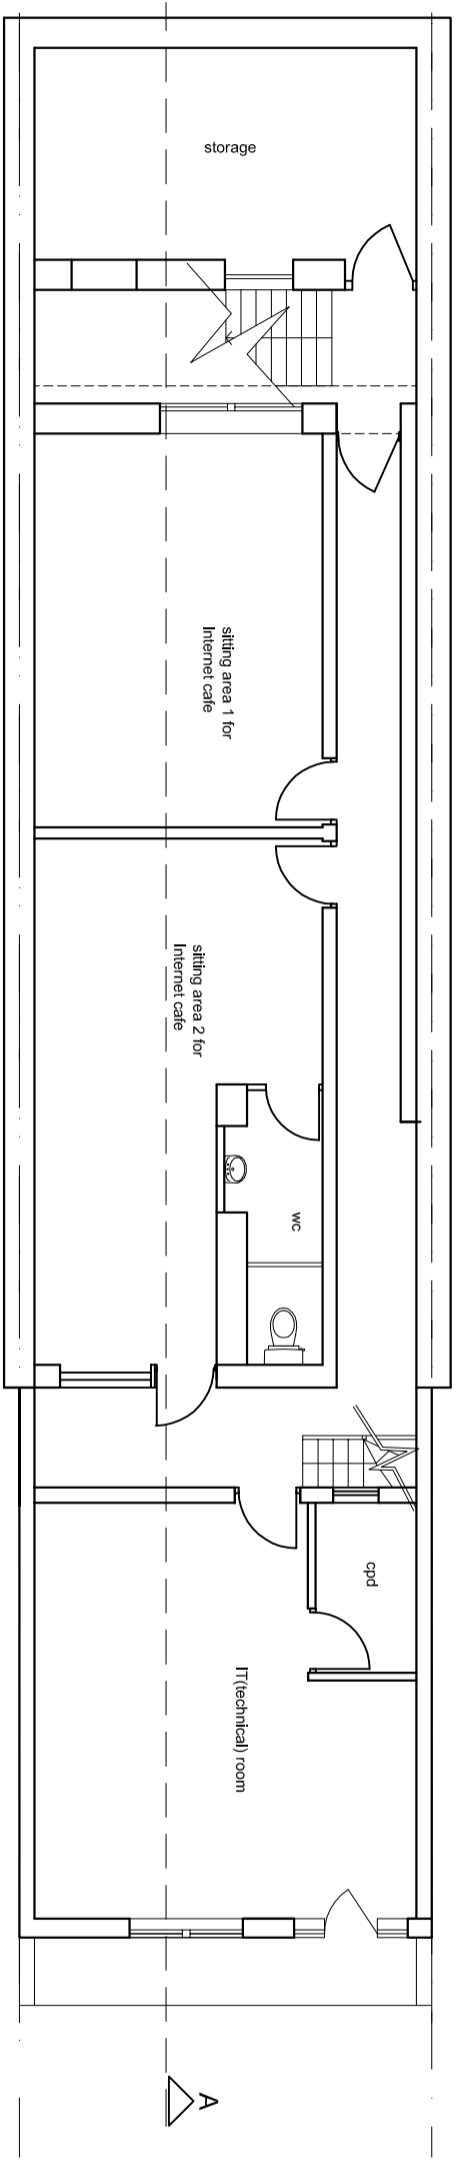

PROPOSED BASEMENT PLAN

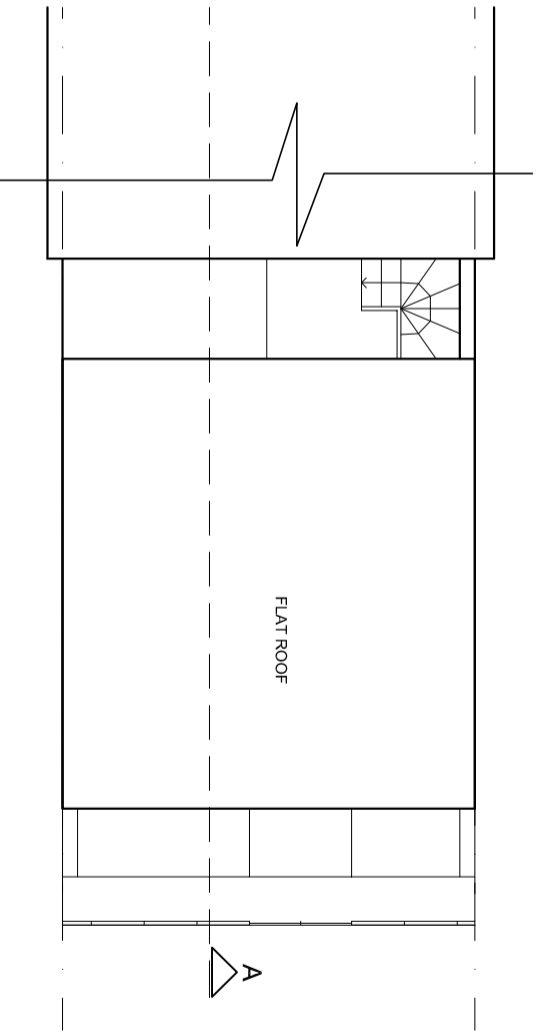

PROPOSED ROOF PLAN of rear extension


Rev.	Description	By	Date
A	number of toilet's reduced	SS	27.10.15

SUNAN
 architecture + design
 94 College Rd, Bromley, Kent BR1 3PF
 t:020 8313 3098 m:078 9876 4423
 info@sunanarchitecture.com / www.sunanarchitecture.com
 info@missy.co.uk

PROPOSED

Purpose
 PLANNING
 Client:
 Private
 Project:
 267 Eversholt Street, London NW1 1BA
 Title
 Basement, Ground Floor& Roof Plan

By:	SS	Date:	02.08.15
Project No:	15135	Scale:	1:100@A3
Dwg. No.	15135-10-100	Rev.	A

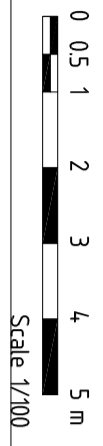

Scale 1/100