



Appendix 11


Planning Drawings

Schedule of Planning Drawings:-

JOB No:	SHEET DRAWING TITLE:	SCALE:
PD-15-288	001. Location Plan.	1:2500.
PD-15-288	002. EXISTING Basement and Ground Floor Plans.	1:50.
PD-15-288	003. EXISTING First and Second Floor Plans	1:50.
PD-15-288	004. EXISTING Third Floor and Roof Plans.	1:50.
PD-15-288	005. EXISTING Elevation to Euston Road.	1:100.
PD-15-288	006. EXISTING Elevation to Warren Street.	1:100.
PD-15-288	007. EXISTING Elevation to Conway Street.	1:100.
PD-15-288	008. EXISTING Section Through Building.	1:100.
PD-15-288	009. PROPOSED Site Layout.	1:200.
PD-15-288	010. PROPOSED Basement and Ground Floor Plans.	1:50.
PD-15-288	011. PROPOSED First and Second Floor Plans.	1:50.
PD-15-288	012. PROPOSED Third and Forth Floor Plans.	1:50.
PD-15-288	013. PROPOSED Fifth Floor Plan.	1:50.
PD-15-288	014. PROPOSED Sixth and Seventh Floor Plans.	1:50.
PD-15-288	015. PROPOSED Roof Plan.	1:50.
PD-15-288	016. PROPOSED Elevation to Euston Road.	1:100.
PD-15-288	017. PROPOSED Elevation to Warren Street.	1:100.
PD-15-288	018. PROPOSED Elevation to Conway Street.	1:100.
PD-15-288	019. PROPOSED EAST Elevation Section 01.-01.	1:100.
PD-15-288	020. PROPOSED Section 02.-02.	1:100.
PD-15-288	021. PROPOSED Sections 03.-03./ 04.-04.	1:100.
PD-15-288	022. PROPOSED Window Details SHEET 1.	1:10.
PD-15-288	023. PROPOSED Window Details SHEET 2.	1:10.
PD-15-288	024. PROPOSED Window Details SHEET 3.	1:10.
PD-15-288	025. PROPOSED Window Details SHEET 4.	1:10.
PD-15-288	026. PROPOSED Window Details SHEET 5.	1:10.



SCHEDULE of Drawings:

JOB No:	SHEET No:	DRAWING TITLE:	SCALE:
PD-15-288	001.	Location Plan.	1:2500.
PD-15-288	002.	EXISTING Basement and Ground Floor Plans.	1:50.
PD-15-288	003.	EXISTING First and Second Floor Plans.	1:50.
PD-15-288	004.	EXISTING Third Floor and Roof Plans.	1:50.
PD-15-288	005.	EXISTING Elevation to Euston Road.	1:100.
PD-15-288	006.	EXISTING Elevation to Warren Street.	1:100.
PD-15-288	007.	EXISTING Elevation to Conway Street.	1:100.
PD-15-288	008.	EXISTING Section Through Building.	1:100.
PD-15-288	009.	PROPOSED Site Layout.	1:200.
PD-15-288	010.	PROPOSED Basement and Ground Floor Plans.	1:50.
PD-15-288	011.	PROPOSED First and Second Floor Plans.	1:50.
PD-15-288	012.	PROPOSED Third and Forth Floor Plans.	1:50.
PD-15-288	013.	PROPOSED Fifth Floor Plan.	1:50.
PD-15-288	014.	PROPOSED Sixth and Seventh Floor Plans.	1:50.
PD-15-288	015.	PROPOSED Roof Plan.	1:50.
PD-15-288	016.	PROPOSED Elevation to Euston Road.	1:100.
PD-15-288	017.	PROPOSED Elevation to Warren Street.	1:100.
PD-15-288	018.	PROPOSED Elevation to Conway Street.	1:100.
PD-15-288	019.	PROPOSED EAST Elevation Section 01.-01.	1:100.
PD-15-288	020.	PROPOSED Section 02.-02.	1:100.
PD-15-288	021.	PROPOSED Sections 03.-03/ 04.-04.	1:100.
PD-15-288	022.	PROPOSED Window Details SHEET 1.	1:10.
PD-15-288	023.	PROPOSED Window Details SHEET 2.	1:10.
PD-15-288	024.	PROPOSED Window Details SHEET 3.	1:10.
PD-15-288	025.	PROPOSED Window Details SHEET 4.	1:10.
PD-15-288	026.	PROPOSED Window Details SHEET 5.	1:10.

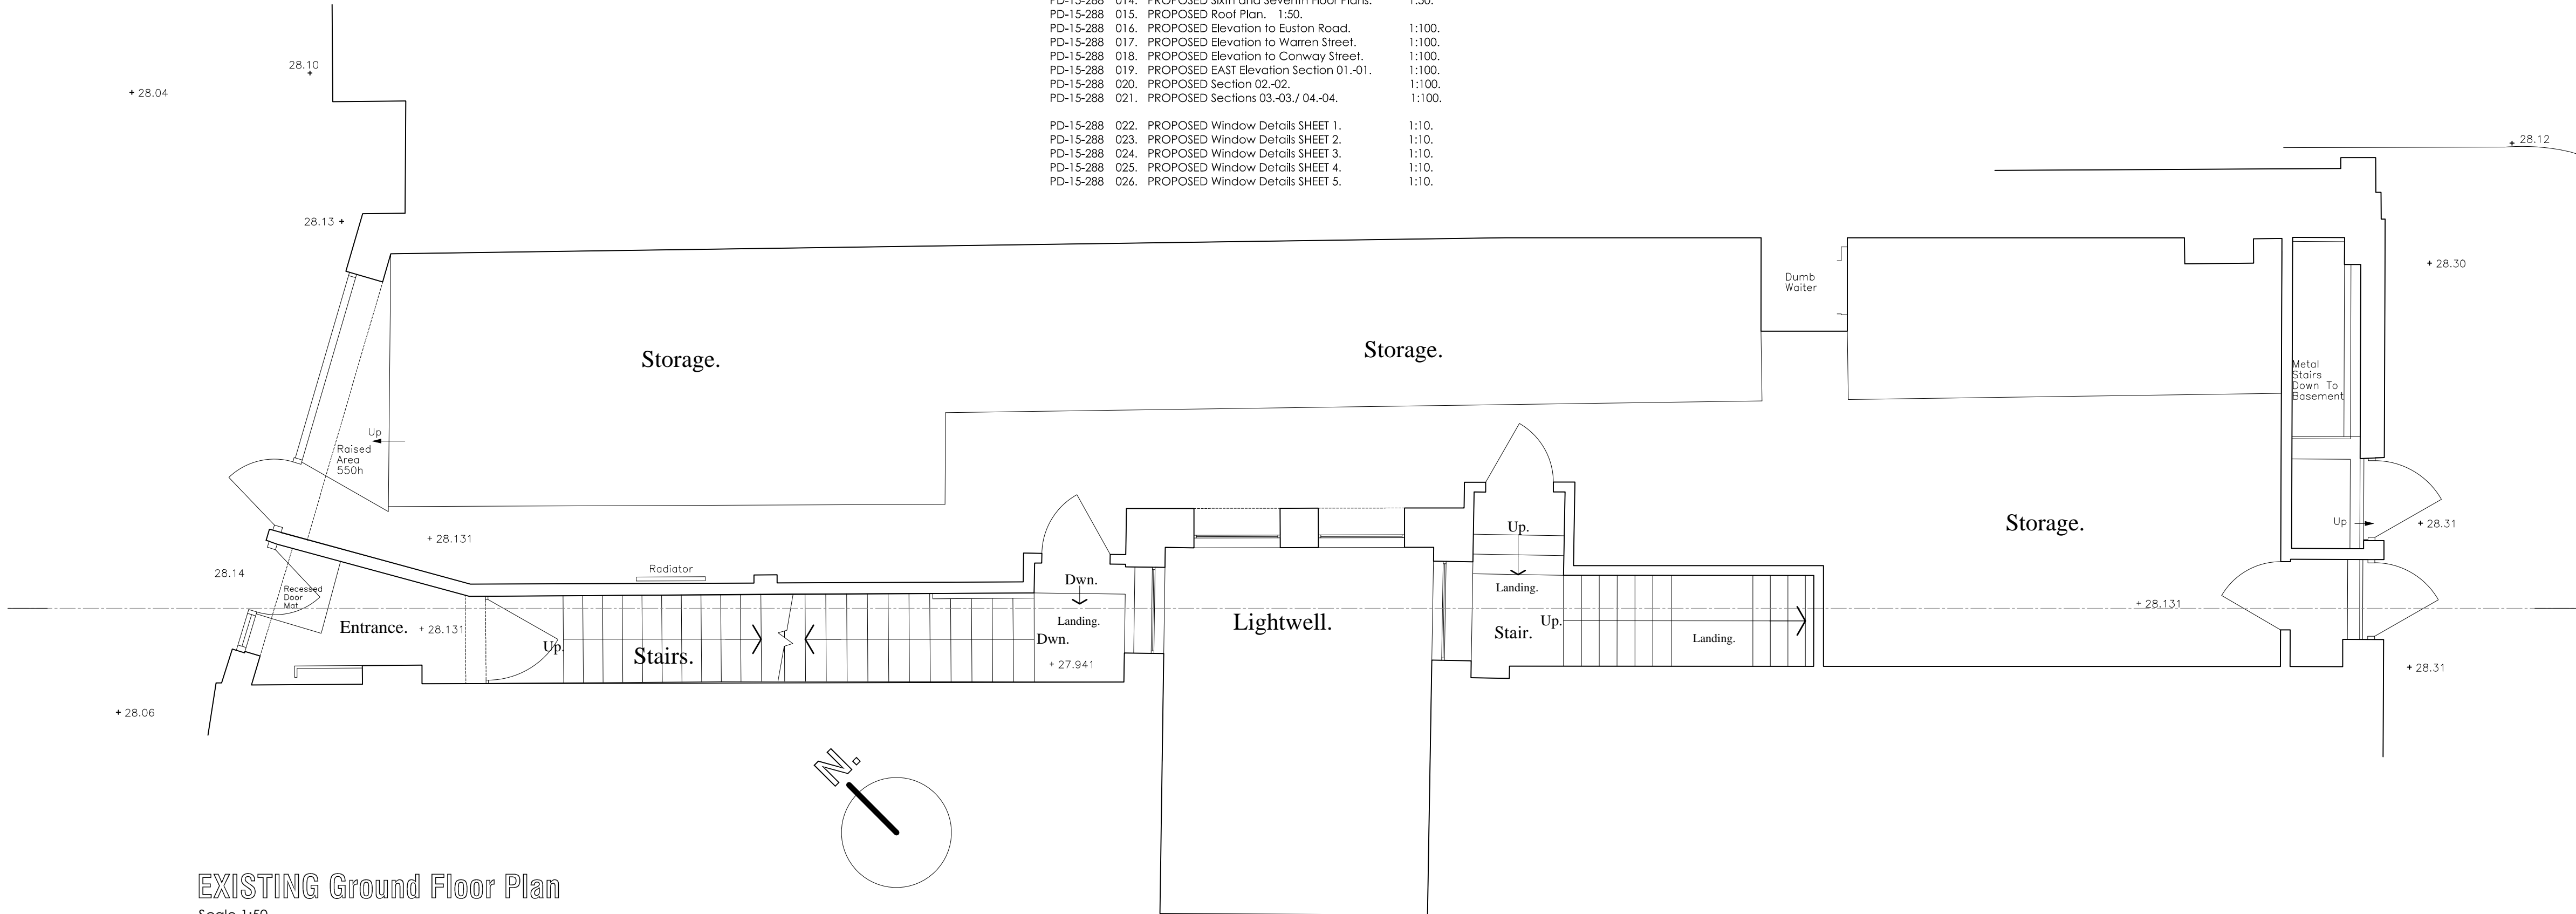


EXISTING Ground Floor Plan

Scale 1:50

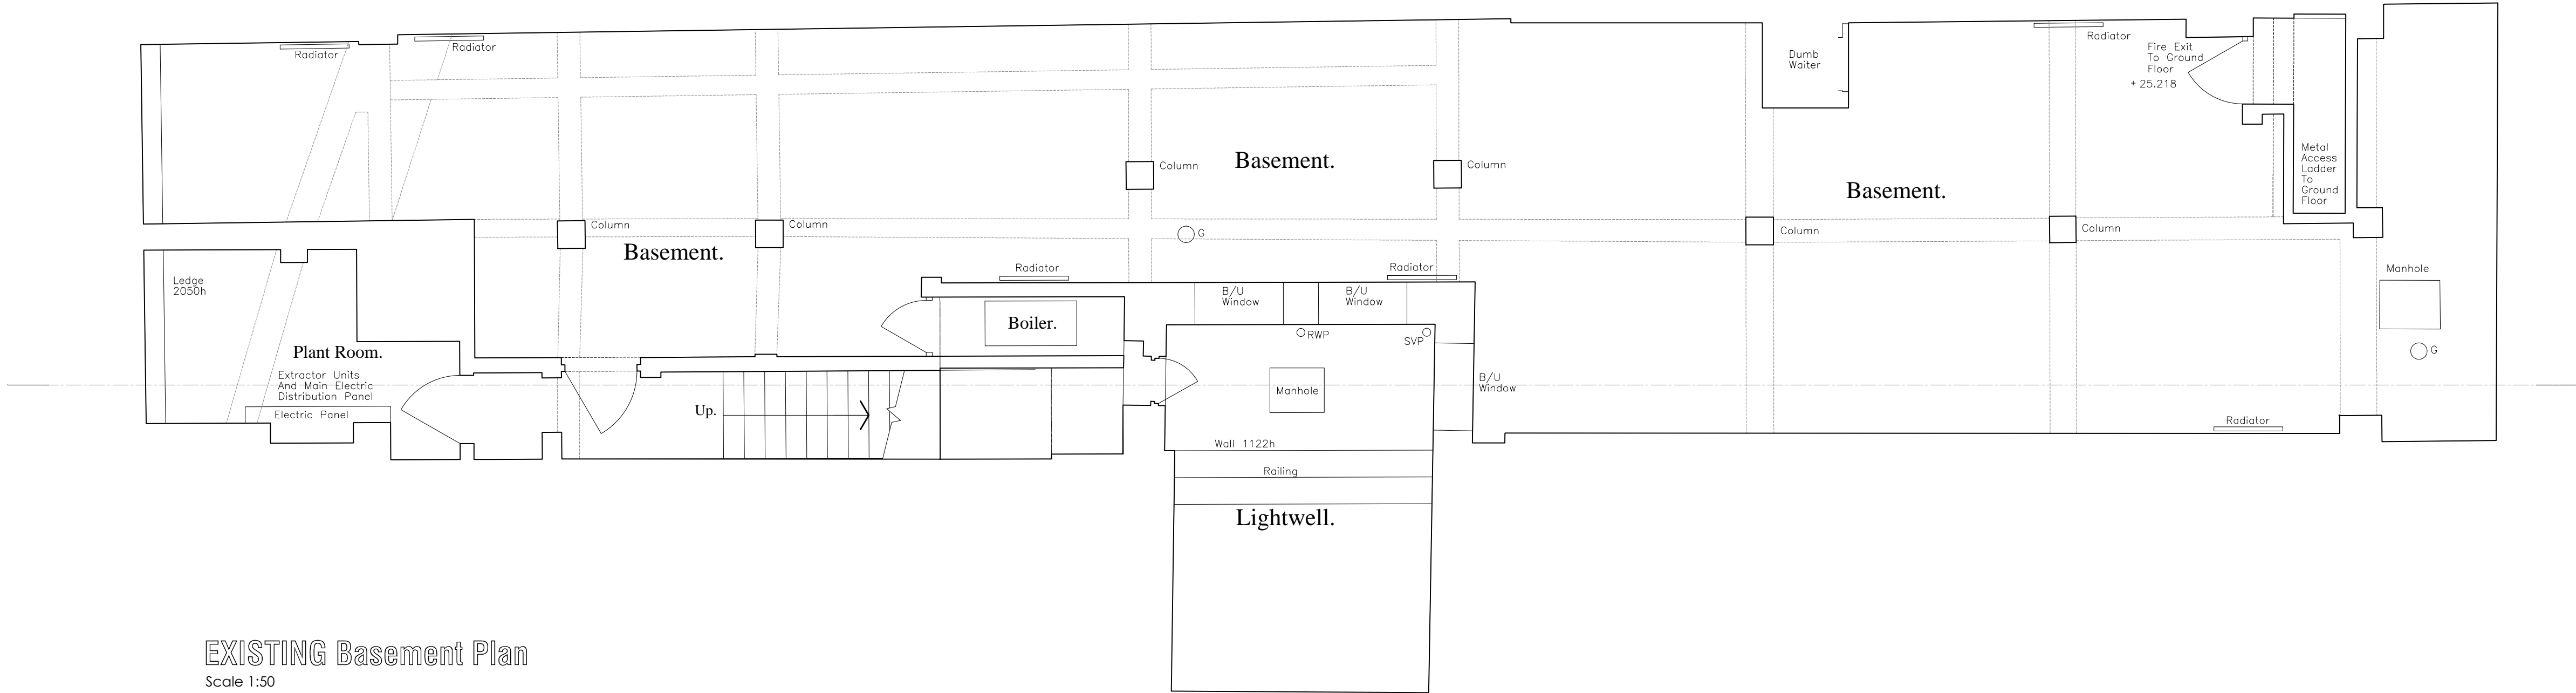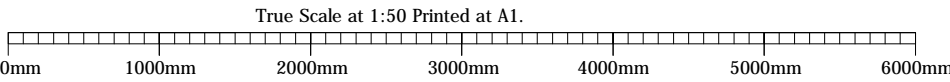

EXISTING Basement Plan

Scale 1:50

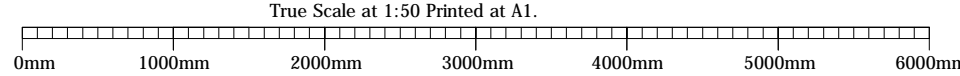

NOTES :

DO NOT SCALE from this drawing.
Contractors must verify all dimensions on site before setting out,commencing work, ordering materials or making any shop drawings.

This drawing and design is for use solely in connection with the project described below.

COPYRIGHT :-

This drawing is the copyright of Patterson DESIGN LTD. and must not be copied, re-issued or loaned without prior written consent of Patterson DESIGN LTD.
Any discrepancies and or conflicting information or specified is to be notified to Patterson DESIGN LTD, prior to construction on site. Construction should only proceed from drawings issued for construction purposes unless prior written consent is obtained.
Should any site personnel, or those employed to carry out the works on their behalf choose alternative materials, or components to those specified on Patterson DESIGN LTD drawings, without prior written agreement then they do so at their own risk.

The information contained in this drawing is representational and has been compiled, from a dimensional survey only and does not warrant nor certify the structure of the buildings or neighbouring structures at the time of construction.
The contractor is to visit the site to make himself acquainted with the building's and surroundings and undertake any investigation work or make all allowances to ensure that a full and final quotation for the works will be submitted, taking into account all eventualities.
Failure to do so will be at the contractors own risk and no additional payments shall be countenanced for any ommendments to the work.

The contractor is to carry out all works in full compliance with the Health and Safety Commission's Approved Code of Practice "Managing Construction for Health and Safety" and Construction (Design and Management) Regulations 1994. All work and working practices on the site shall be carried out in accordance with the above and to ensure that there is no risk to the site operatives, visitors or public.
The contractor is to include all preliminary allowances to cover the prevention of accidents and injury.

All works are to be carried out to comply with manufacturers, suppliers and industry guidelines, local authority regulations, good standards, fire safety recommendations, specialist subcontract recommendations and services supply and installation regulations. All manufacturers literature is to be kept on site. Provide all relevant guarantees in duplicate for presentation to the client.

Allow all necessary attendance and liaison with CA's (and CA personnel) specialist subcontractor trades. Ensure all notifications are submitted to the Local Authority. Building Control and submit materials as required to the local Authority Planning Department.
Carefully examine the drawings and notify any discrepancies to the CA for instruction prior to proceeding.
Check all dimensions on site prior to ordering materials and notify any discrepancies to the CA for instruction prior to proceeding.

This drawing and design is for use solely in connection with the project described below.

No Responsibility For Any Error Or Omission In This Specification Will Be Recognised Unless Brought To The Attention Of The Client Or His Agent Prior To Signing The Contracts.

Rev: Date: Int: Amendment:

Norfolk Attleborough Office:
2 Exchange Street, Attleborough,Norfolk,
NR17 2AB
Tel: 01953 456722

Also offices in Suffolk and London



www.pdarchitectural.co.uk

Project Address:
Proposed new Building at
357 Euston Road/
44 Warren Street,
LONDON, NW1 3AL.


Client Name:
for Mr P. Collett

Drawing Title:
PLANNING:
EXISTING Basement and
Ground Floor Plans.

Drawn By: John H. Patterson.	Project Ref Number: PD-15-288
Date: Sept 2015.	Scale: 1:50
	Drawing Number: 002




This drawing is the copyright of Patterson DESIGN LTD. and must not be reproduced in part or whole without written consent. Any unauthorised copying could result in legal action being taken.

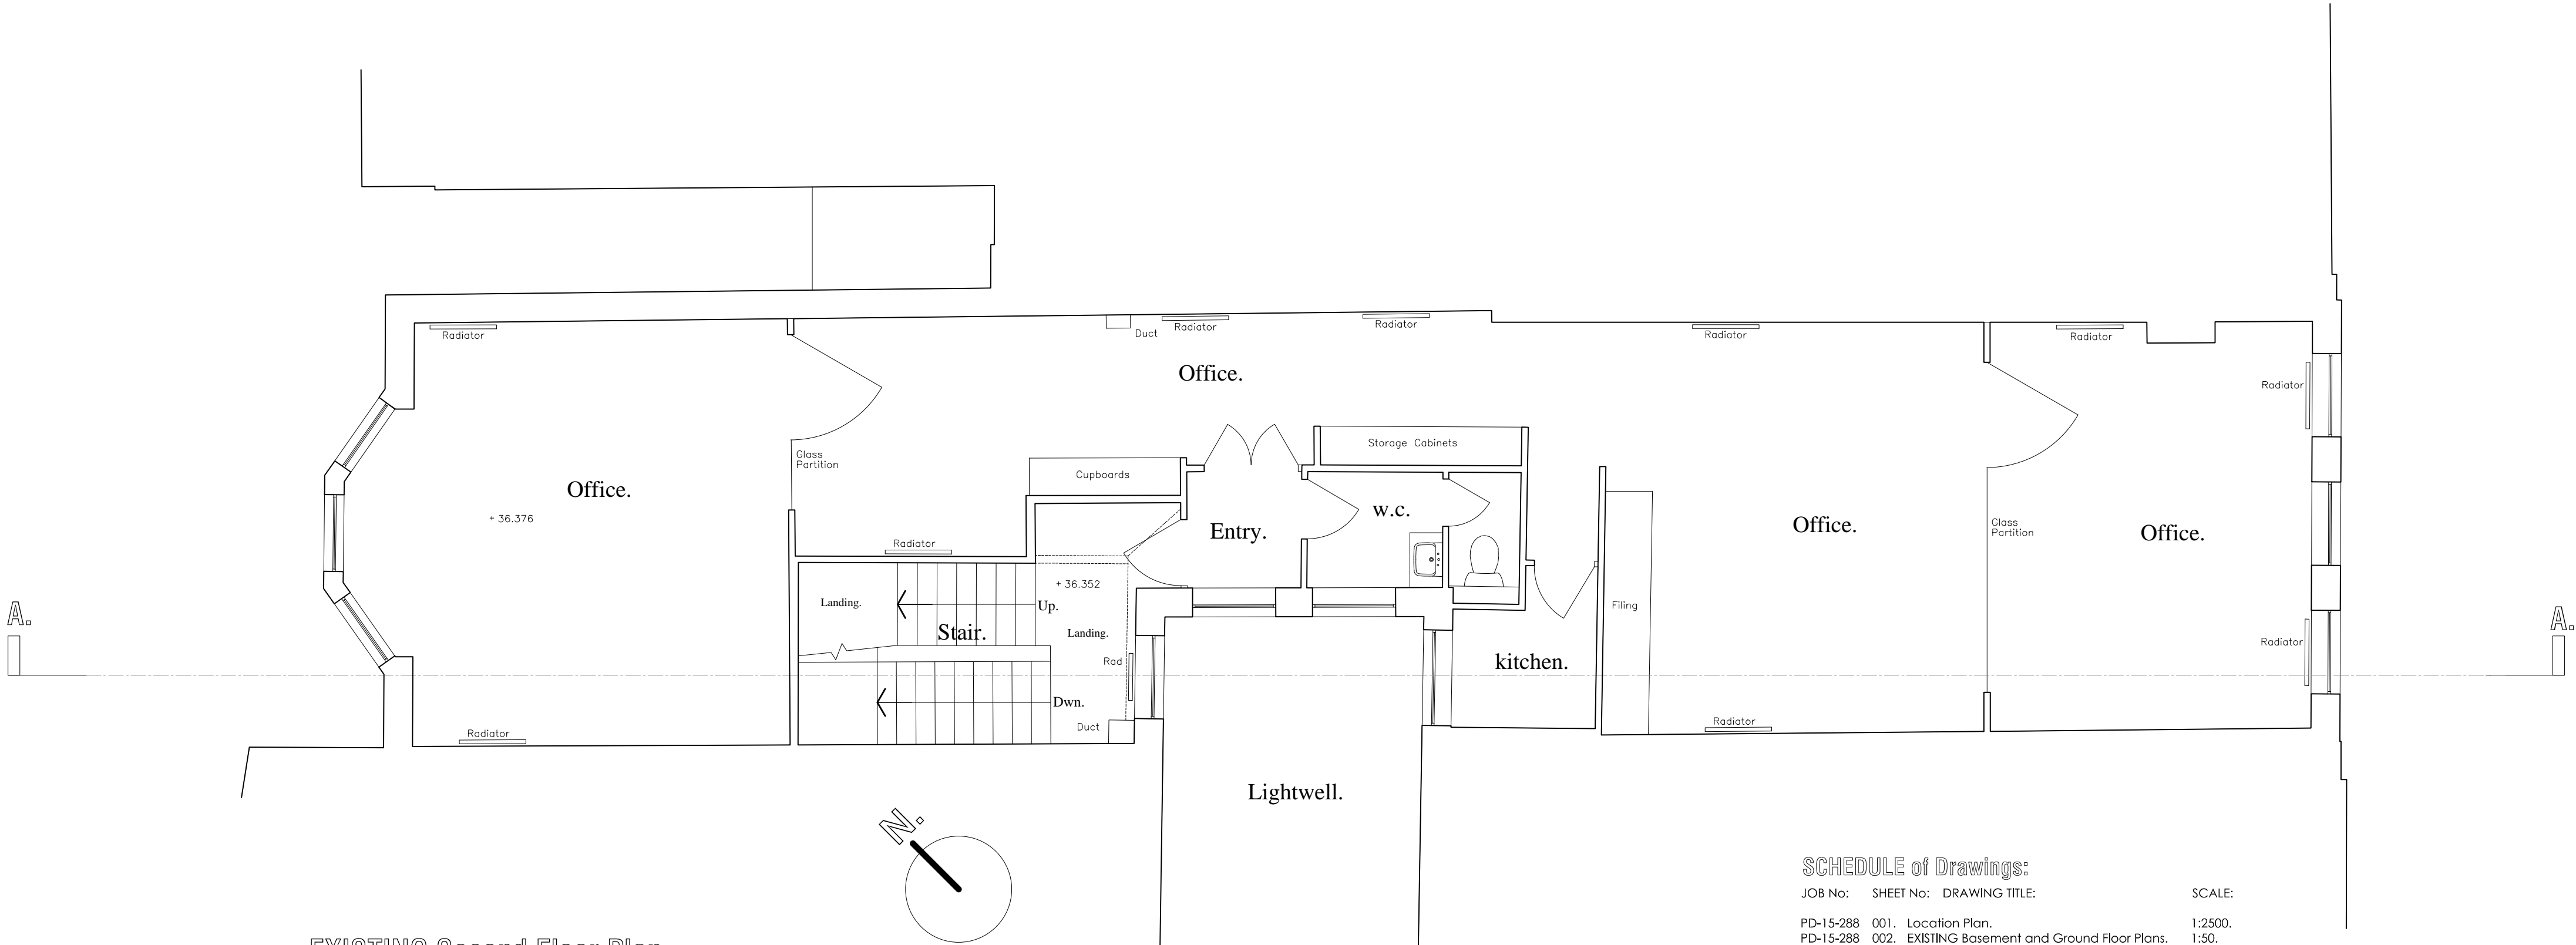

EXISTING Second Floor Plan

Scale 1:50

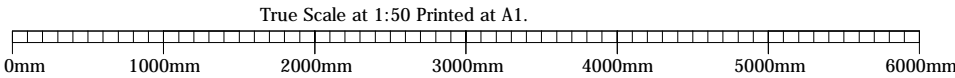


SCHEDULE of Drawings:

JOB No: SHEET No: DRAWING TITLE:


SCALE:

PD-15-288	001.	Location Plan.	1:2500.
PD-15-288	002.	EXISTING Basement and Ground Floor Plans.	1:50.
PD-15-288	003.	EXISTING First and Second Floor Plans.	1:50.
PD-15-288	004.	EXISTING Third Floor and Roof Plans.	1:50.
PD-15-288	005.	EXISTING Elevation to Euston Road.	1:100.
PD-15-288	006.	EXISTING Elevation to Warren Street.	1:100.
PD-15-288	007.	EXISTING Elevation to Conway Street.	1:100.
PD-15-288	008.	EXISTING Section Through Building.	1:100.
PD-15-288	009.	PROPOSED Site Layout.	1:200.
PD-15-288	010.	PROPOSED Basement and Ground Floor Plans.	1:50.
PD-15-288	011.	PROPOSED First and Second Floor Plans.	1:50.
PD-15-288	012.	PROPOSED Third and Forth Floor Plans.	1:50.
PD-15-288	013.	PROPOSED Fifth Floor Plan.	1:50.
PD-15-288	014.	PROPOSED Sixth and Seventh Floor Plans.	1:50.
PD-15-288	015.	PROPOSED Roof Plan.	1:50.
PD-15-288	016.	PROPOSED Elevation to Euston Road.	1:100.
PD-15-288	017.	PROPOSED Elevation to Warren Street.	1:100.
PD-15-288	018.	PROPOSED Elevation to Conway Street.	1:100.
PD-15-288	019.	PROPOSED EAST Elevation Section 01.-01.	1:100.
PD-15-288	020.	PROPOSED Section 02.-02.	1:100.
PD-15-288	021.	PROPOSED Sections 03.-03 / 04.-04.	1:100.
PD-15-288	022.	PROPOSED Window Details SHEET 1.	1:10.
PD-15-288	023.	PROPOSED Window Details SHEET 2.	1:10.
PD-15-288	024.	PROPOSED Window Details SHEET 3.	1:10.
PD-15-288	025.	PROPOSED Window Details SHEET 4.	1:10.
PD-15-288	026.	PROPOSED Window Details SHEET 5.	1:10.

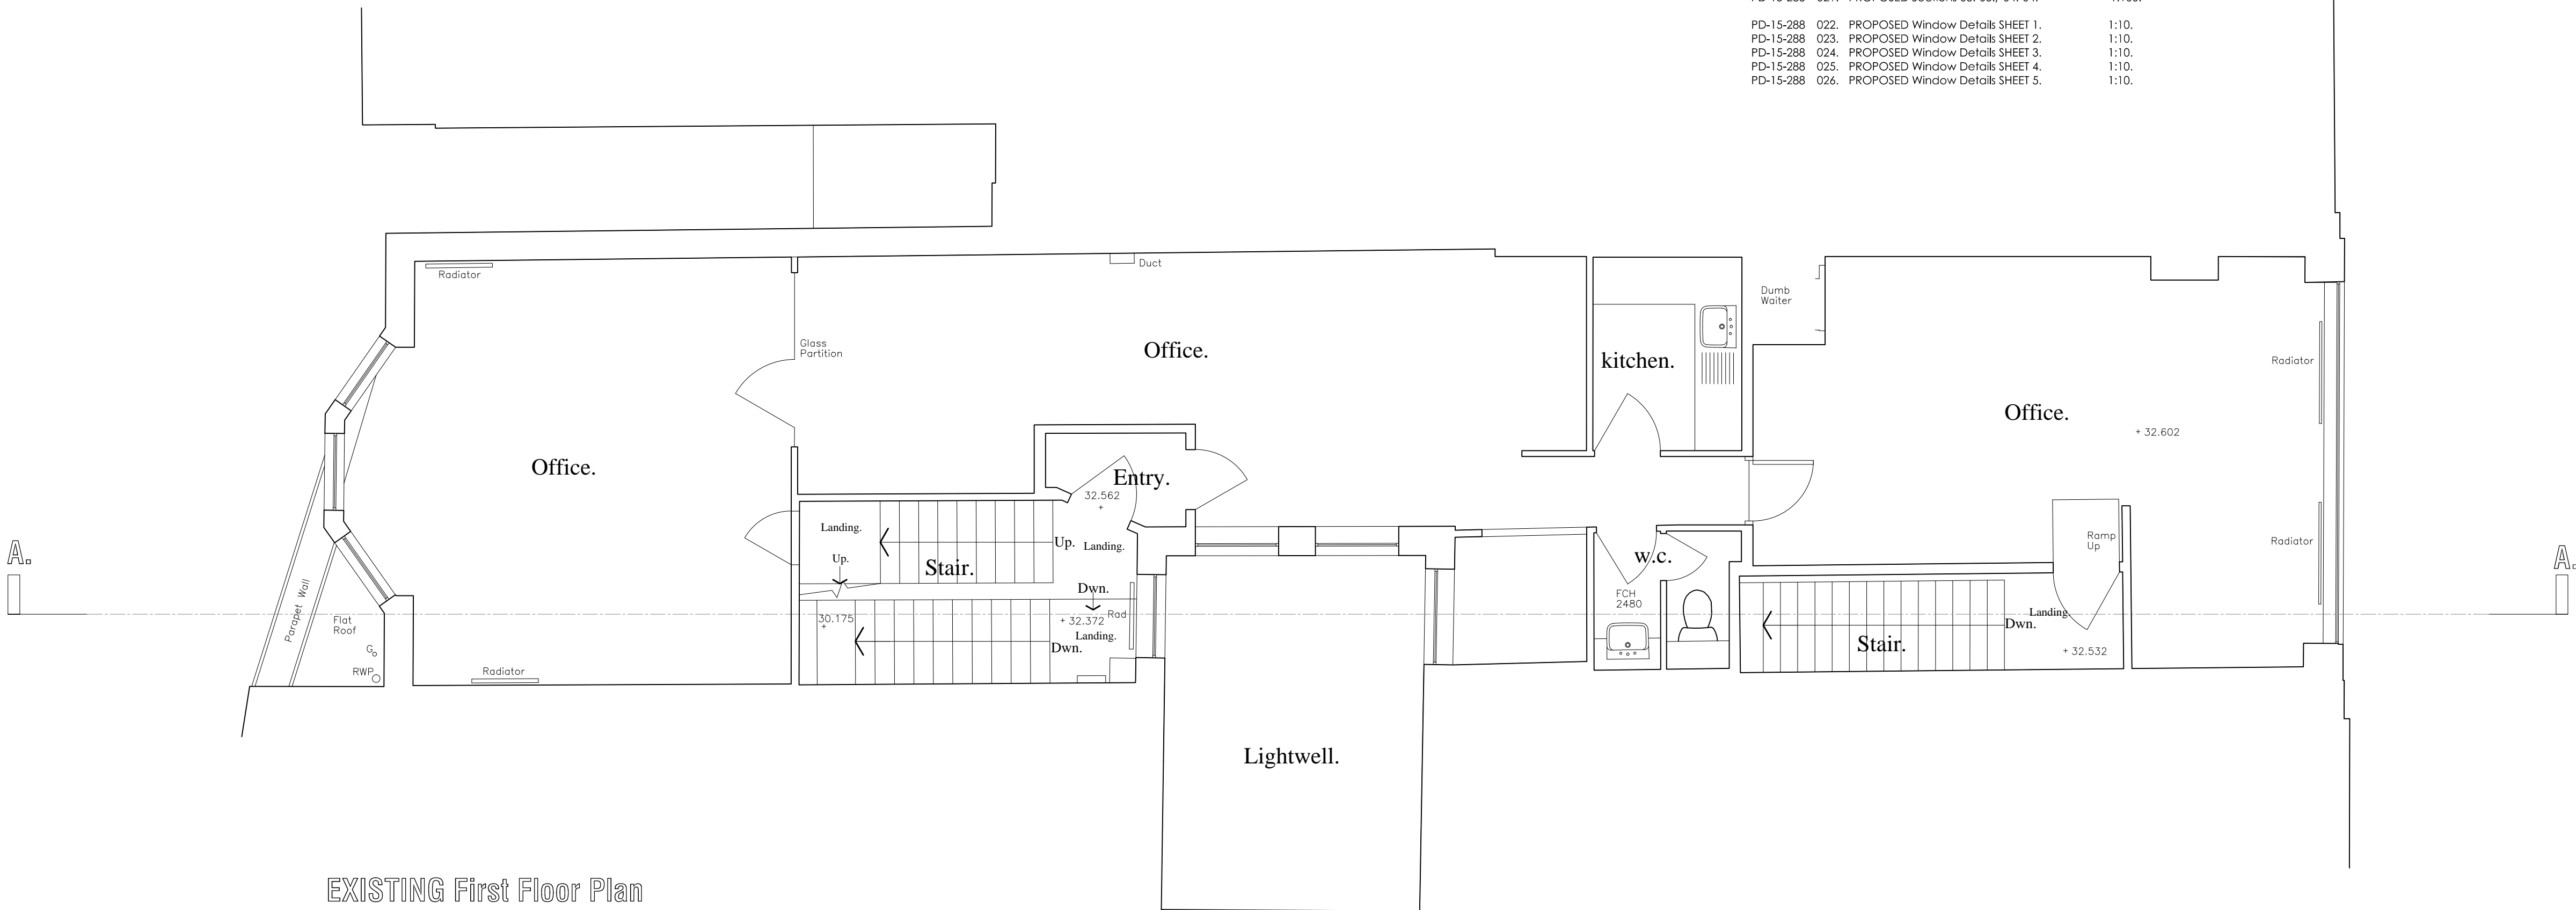

EXISTING First Floor Plan

Scale 1:50

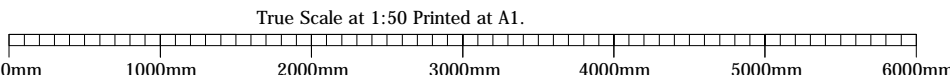

NOTES :

DO NOT SCALE from this drawing.
Contractors must verify all dimensions on site before setting out,commencing work, ordering materials or making any shop drawings.

This drawing and design is for use solely in connection with the project described below.

COPYRIGHT :-

This drawing is the copyright of Patterson DESIGN LTD, and must not be copied, re-issued or loaned without prior written consent of Patterson DESIGN LTD.
Any discrepancies and or conflicting information or specified is to be notified to Patterson DESIGN LTD, prior to construction on site. Construction should only proceed from drawings issued for construction purposes unless prior written consent is obtained.

Should any site personnel, or those employed to carry out the works on their behalf choose alternative materials, or components to those specified on Patterson DESIGN LTD drawings, without prior written agreement then they do so at their own risk.

The information contained in this drawing is representational and has been compiled, from a dimensional survey only and does not warrant nor certify the structure of the buildings or neighbouring structures at the time of contraction.
The contractor is to visit the site to make himself acquainted with the building's and surroundings and undertake any investigation work or make all allowances to ensure that a full and final quotation for the works will be submitted, taking into account all eventualities.

Failure to do so will be at the contractors own risk and no additional payments shall be countenanced for any amendments to the work.

The contractor is to carry out all works in full compliance with the Health and Safety Commission's Approved Code of Practice "Managing Construction for Health and Safety" and Construction (Design and Management) Regulations 1994. All work and working practices on the site shall be carried out in accordance with the above and to ensure that there is no risk to the site operatives, visitors or public.

The contractor is to include all preliminary allowances to cover the prevention of accidents and injury.

All works are to be carried out to comply with manufacturers, suppliers and industry guidelines, local authority regulations, good standards, fire safety recommendations, specialist subcontract recommendations and services supply and installation regulations. All manufacturers literature is to be kept on site. Provide all relevant guarantees in duplicate for presentation to the client.

Allow all necessary attendance and liaison with CA's (and CA personnel) specialist subcontractor trades. Ensure all notifications are submitted to the Local Authority, Building Control and submit materials as required to the local Authority Planning Department.

Carefully examine the drawings and notify any discrepancies to the CA for instruction prior to proceeding.

Check all dimensions on site prior to ordering materials and notify any discrepancies to the CA for instruction prior to proceeding.

This drawing and design is for use solely in connection with the project described below.

No Responsibility For Any Error Or Omission In This Specification Will Be Recognised Unless Brought To The Attention Of The Client Or His Agent Prior To Signing The Contracts.

Rev: Date: Int: Amendment:

Norfolk Attleborough Office:
2 Exchange Street, Attleborough,Norfolk,
NR17 2AB
Tel: 01953 456722

Also offices in Suffolk and London



Project Address:

Proposed new Building at
357 Euston Road/
44 Warren Street,
LONDON, NW1 3AL.

Client Name:

for Mr P. Collett

Drawing Title:

PLANNING:


EXISTING First and Second
Floor Plans.

Drawn By: John H. Patterson.	Project Ref Number: PD-15-288
Date: Sept 2015.	Scale: 1:50
	Drawing Number: 003

RIBA # Chartered Practice	ABBE Quantity Associated	RIBA # Chartered Practice
All dimensions are in millimeters	Suffix:	
All dimensions to be checked on site		



This drawing is the copyright of Patterson DESIGN LTD, and must not be reproduced in part or whole without written consent.
Any unauthorised copying could result in legal action being taken.

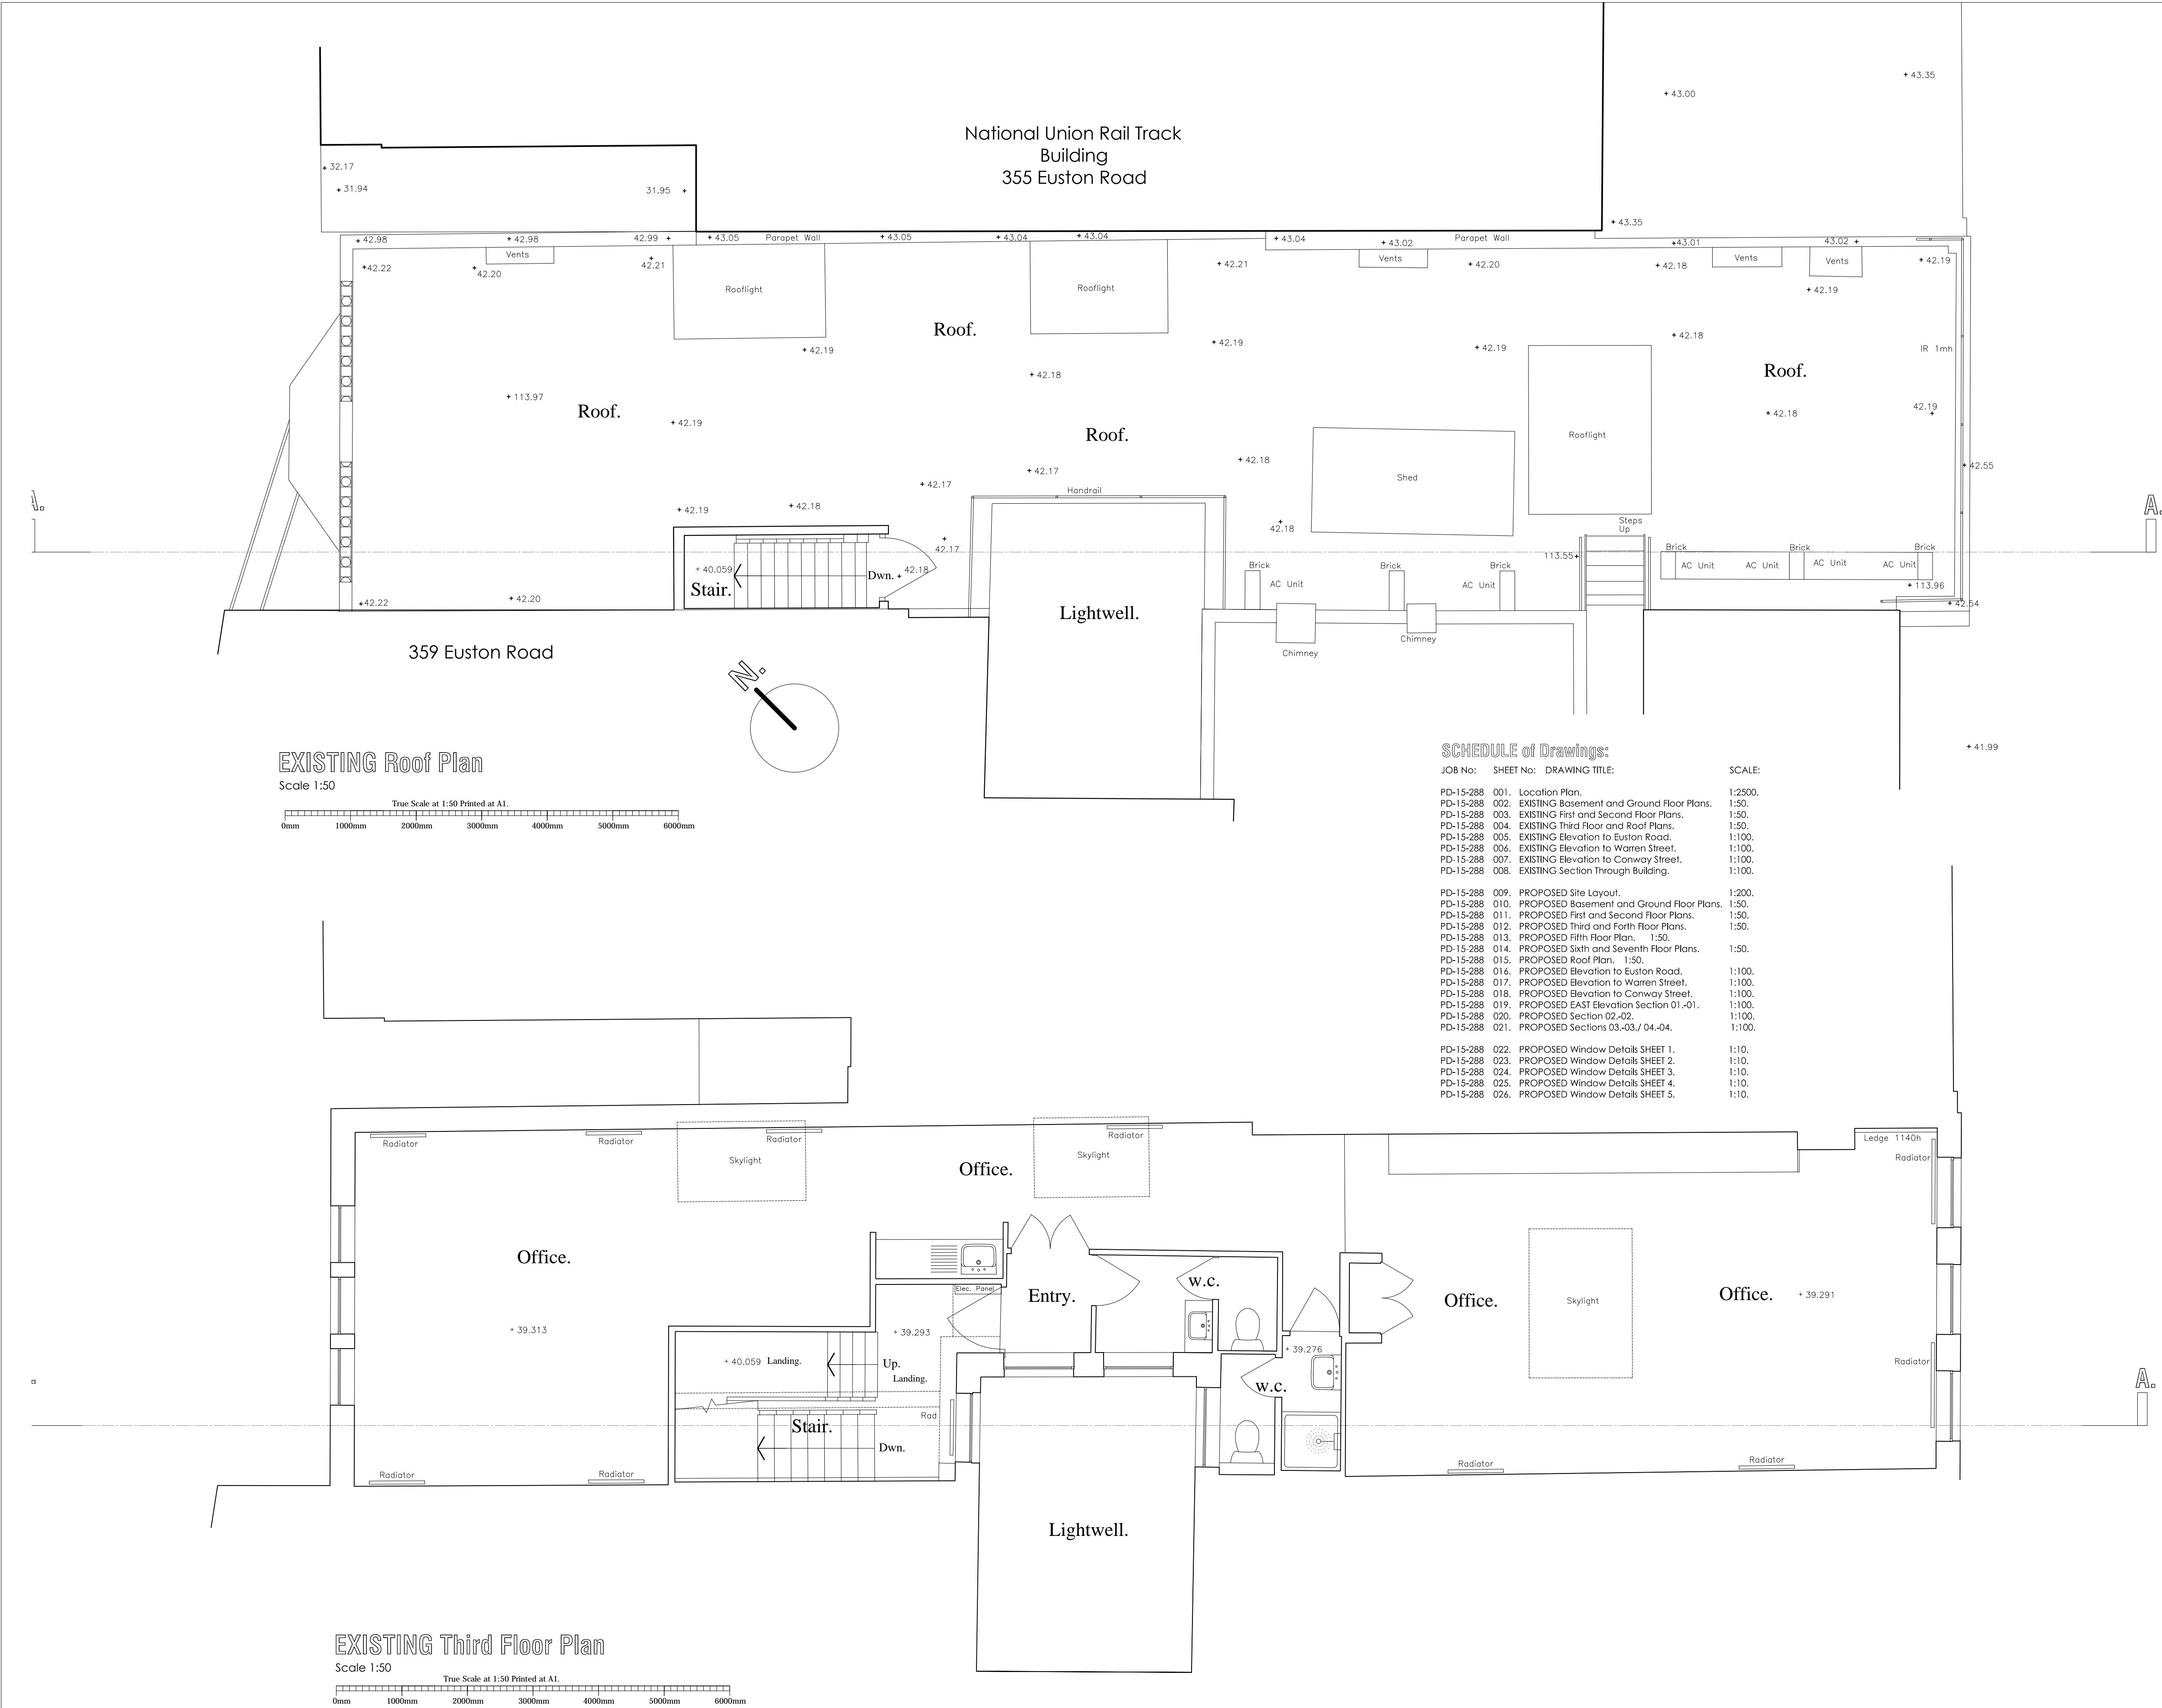

NOTES :

DO NOT SCALE from this drawing.
Contractors must verify all dimensions on site before setting out, commencing work, ordering materials or making any shop drawings.

This drawing and design is for use solely in connection with the project described below.

COPYRIGHT :-
This drawing is the copyright of Patterson DESIGN LTD, and must not be copied, re-issued or loaned without prior written consent of Patterson DESIGN LTD.
Any discrepancies and or conflicting information or specified is to be notified to Patterson DESIGN LTD, prior to construction on site. Construction should only proceed from drawings issued for construction purposes unless prior written consent is obtained.
Should any site personnel, or those employed to carry out the works on their behalf choose alternative materials, or components to those specified on Patterson DESIGN LTD drawings, without prior written agreement then they do so at their own risk.

The information contained in this drawing is representational and has been compiled, from a dimensional survey only and does not warrant nor certify the structure of the buildings or neighbouring structures at the time of construction.
The contractor is to visit the site to make himself acquainted with the building's and surroundings and undertake any investigation work or make all allowances to ensure that a full and final quotation for the works will be submitted, taking into account all eventualities.
Failure to do so will be at the contractors own risk and no additional payments shall be countenanced for any amendments to the work.

The contractor is to carry out all works in full compliance with the Health and Safety Commission's Approved Code of Practice "Managing Construction for Health and Safety" and Construction (Design and Management) Regulations 1994.
All work and working practices on the site shall be carried out in accordance with the above and to ensure that there is no risk to the site operatives, visitors or public.
The contractor is to include all preliminary allowances to cover the prevention of accidents and injury.
All works are to be carried out to comply with manufacturers, suppliers and industry guidelines, local authority regulations, good standards, fire safety recommendations, specialist subcontract recommendations and services supply and installation regulations. All manufacturers literature is to be kept on site. Provide all relevant guarantees in duplicate for presentation to the client.
Allow all necessary attendance and liaison with CA's (and CA personnel) specialist subcontractor trades. Ensure all notifications are submitted to the Local Authority.
Building Control and submit materials as required to the local Authority Planning Department.
Carefully examine the drawings and notify any discrepancies to the CA for instruction prior to proceeding.
Check all dimensions on site prior to ordering materials and notify any discrepancies to the CA for instruction prior to proceeding.

This drawing and design is for use solely in connection with the project described below.

No Responsibility For Any Error Or Omission In This Specification Will Be Recognised Unless Brought To The Attention Of The Client Or His Agent Prior To Signing The Contracts.

Rev:	Date:	Int:	Amendment:
------	-------	------	------------

Norfolk Attleborough Office:
2 Exchange Street, Attleborough, Norfolk,
NR17 2AB
Tel: 01953 456722

Also offices in Suffolk and London



Project Address:
Proposed new Building at
357 Euston Road/
44 Warren Street,
LONDON, NW1 3AL.

Client Name:
for Mr P. Collett


Drawing Title:
PLANNING:
EXISTING FLOOR PLANS

Drawn By: John H. Patterson.	Project Ref Number: PD-15-288
Date: Sept 2015.	Scale: 1:50
	Drawing Number: 004



EXISTING Euston Road Elevation

Scale 1:100

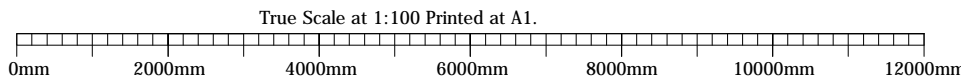

SCHEDULE of Drawings:

JOB No:	SHEET No:	DRAWING TITLE:	SCALE:
PD-15-288	001.	Location Plan.	1:2500.
PD-15-288	002.	EXISTING Basement and Ground Floor Plans.	1:50.
PD-15-288	003.	EXISTING First and Second Floor Plans.	1:50.
PD-15-288	004.	EXISTING Third Floor and Roof Plans.	1:50.
PD-15-288	005.	EXISTING Elevation to Euston Road.	1:100.
PD-15-288	006.	EXISTING Elevation to Warren Street.	1:100.
PD-15-288	007.	EXISTING Elevation to Conway Street.	1:100.
PD-15-288	008.	EXISTING Section Through Building.	1:100.
PD-15-288	009.	PROPOSED Site Layout.	1:200.
PD-15-288	010.	PROPOSED Basement and Ground Floor Plans.	1:50.
PD-15-288	011.	PROPOSED First and Second Floor Plans.	1:50.
PD-15-288	012.	PROPOSED Third and Forth Floor Plans.	1:50.
PD-15-288	013.	PROPOSED Fifth Floor Plan.	1:50.
PD-15-288	014.	PROPOSED Sixth and Seventh Floor Plans.	1:50.
PD-15-288	015.	PROPOSED Roof Plan.	1:50.
PD-15-288	016.	PROPOSED Elevation to Euston Road.	1:100.
PD-15-288	017.	PROPOSED Elevation to Warren Street.	1:100.
PD-15-288	018.	PROPOSED Elevation to Conway Street.	1:100.
PD-15-288	019.	PROPOSED EAST Elevation Section 01.-01.	1:100.
PD-15-288	020.	PROPOSED Section 02.-02.	1:100.
PD-15-288	021.	PROPOSED Sections 03.-03./ 04.-04.	1:100.
PD-15-288	022.	PROPOSED Window Details SHEET 1.	1:10.
PD-15-288	023.	PROPOSED Window Details SHEET 2.	1:10.
PD-15-288	024.	PROPOSED Window Details SHEET 3.	1:10.
PD-15-288	025.	PROPOSED Window Details SHEET 4.	1:10.
PD-15-288	026.	PROPOSED Window Details SHEET 5.	1:10.

NOTES :

DO NOT SCALE from this drawing.
Contractors must verify all dimensions on site before setting out,commencing work, ordering materials or making any shop drawings.

This drawing and design is for use solely in connection with the project described below.

COPYRIGHT :-
This drawing is the copyright of Patterson DESIGN LTD, and must not be copied, re-issued or loaned without prior written consent of Patterson DESIGN LTD.
Any discrepancies and or conflicting information or specified is to be notified to Patterson DESIGN LTD, prior to construction on site. Construction should only proceed from drawings issued for construction purposes unless prior written consent is obtained.
Should any site personnel, or those employed to carry out the works on their behalf choose alternative materials, or components to those specified on Patterson DESIGN LTD drawings, without prior written agreement then they do so at their own risk.

The information contained in this drawing is representational and has been compiled, from a dimensional survey only and does not warrant nor certify the structure of the buildings or neighbouring structures at the time of contraction.
The contractor is to visit the site to make himself acquainted with the building's and surroundings and undertake any investigation work or make all allowances to ensure that a full and final quotation for the works will be submitted, taking into account all eventualities.
Failure to do so will be at the contractors own risk and no additional payments shall be countenanced for any omenagements to the work.
The contractor is to carry out all works in full compliance with the Health and Safety Commission's Approved Code of Practice "Managing Construction for Health and Safety" and Construction (Design and Management) Regulations 1994.
All work and working practices on the site shall be carried out in accordance with the above and to ensure that there is no risk to the site operatives, visitors or public.
The contractor is to include all preliminary allowances to cover the prevention of accidents and injury.
All works are to be carried out to comply with manufacturers, suppliers and industry guidelines, local authority regulations, good standards, fire safety recommendations, specialist subcontract recommendations and services supply and installation regulations. All manufacturers literature is to be kept on site. Provide all relevant guarantees in duplicate for presentation to the client.
Allow all necessary attendance and liaison with CA's (and CA personnel) specialist subcontractor trades. Ensure all notifications are submitted to the Local Authority, Building Control and submit materials as required to the local Authority Planning Department.
Carefully examine the drawings and notify any discrepancies to the CA for instruction prior to proceeding.
Check all dimensions on site prior to ordering materials and notify any discrepancies to the CA for instruction prior to proceeding.

This drawing and design is for use solely in connection with the project described below.

No Responsibility For Any Error Or Omission In This Specification Will Be Recognised Unless Brought To The Attention Of The Client Or His Agent Prior To Signing The Contracts.

Rev: Date: Int: Amendment:

Norfolk Attleborough Office:
2 Exchange Street, Attleborough,Norfolk,
NR17 2AB
Tel: 01953 456722

Also offices in Suffolk and London



www.pdarchitectural.co.uk

Project Address:

Proposed new Building at
357 Euston Road/
44 Warren Street,
LONDON, NW1 3AL.

Client Name:

for Mr P. Collett

Drawing Title:

PLANNING:
EXISTING Elevation to EUSTON Road.


<u>Drawn By:</u>		<u>Project Ref Number:</u>
John H. Patterson.		PD-15-288
<u>Date:</u>	<u>Scale:</u>	<u>Drawing Number:</u>
Sept 2015.	1:100	005

RIBA #	ABBE	RIBA #
Chartered Practice	Quality Accredited	Chartered Practice
All dimensions are in millimeters	Suffix:	
All dimensions to be checked on site		



EXISTING Warren Street Elevation

Scale 1:100

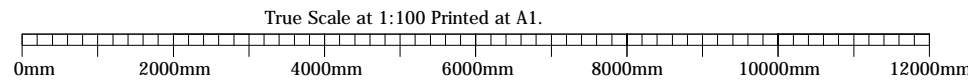

SCHEDULE of Drawings:

JOB No: SHEET No: DRAWING TITLE:

SCALE:

PD-15-288 001.	Location Plan.	1:2500.
PD-15-288 002.	EXISTING Basement and Ground Floor Plans.	1:50.
PD-15-288 003.	EXISTING First and Second Floor Plans.	1:50.
PD-15-288 004.	EXISTING Third Floor and Roof Plans.	1:50.
PD-15-288 005.	EXISTING Elevation to Euston Road.	1:100.
PD-15-288 006.	EXISTING Elevation to Warren Street.	1:100.
PD-15-288 007.	EXISTING Elevation to Conway Street.	1:100.
PD-15-288 008.	EXISTING Section Through Building.	1:100.
PD-15-288 009.	PROPOSED Site Layout.	1:200.
PD-15-288 010.	PROPOSED Basement and Ground Floor Plans.	1:50.
PD-15-288 011.	PROPOSED First and Second Floor Plans.	1:50.
PD-15-288 012.	PROPOSED Third and Forth Floor Plans.	1:50.
PD-15-288 013.	PROPOSED Fifth Floor Plan.	1:50.
PD-15-288 014.	PROPOSED Sixth and Seventh Floor Plans.	1:50.
PD-15-288 015.	PROPOSED Roof Plan.	1:50.
PD-15-288 016.	PROPOSED Elevation to Euston Road.	1:100.
PD-15-288 017.	PROPOSED Elevation to Warren Street.	1:100.
PD-15-288 018.	PROPOSED Elevation to Conway Street.	1:100.
PD-15-288 019.	PROPOSED EAST Elevation Section 01.-01.	1:100.
PD-15-288 020.	PROPOSED Section 02.-02.	1:100.
PD-15-288 021.	PROPOSED Sections 03.-03 / 04.-04.	1:100.

PD-15-288 022.	PROPOSED Window Details SHEET 1.	1:10.
PD-15-288 023.	PROPOSED Window Details SHEET 2.	1:10.
PD-15-288 024.	PROPOSED Window Details SHEET 3.	1:10.
PD-15-288 025.	PROPOSED Window Details SHEET 4.	1:10.
PD-15-288 026.	PROPOSED Window Details SHEET 5.	1:10.

NOTES :

DO NOT SCALE from this drawing.
Contractors must verify all dimensions on site before setting out,commencing work, ordering materials or making any shop drawings.

This drawing and design is for use solely in connection with the project described below.

COPYRIGHT :-

This drawing is the copyright of Patterson DESIGN LTD, and must not be copied, re-issued or loaned without prior written consent of Patterson DESIGN LTD.
Any discrepancies and or conflicting information or specified is to be notified to Patterson DESIGN LTD, prior to construction on site. Construction should only proceed from drawings issued for construction purposes unless prior written consent is obtained.
Should any site personnel, or those employed to carry out the works on their behalf choose alternative materials, or components to those specified on Patterson DESIGN LTD drawings, without prior written agreement then they do so at their own risk.

The information contained in this drawing is representational and has been compiled, from a dimensional survey only and does not warrant nor certify the structure of the buildings or neighbouring structures at the time of contraction.
The contractor is to visit the site to make himself acquainted with the building's and surroundings and undertake any investigation work or make all allowances to ensure that a full and final quotation for the works will be submitted, taking into account all eventualities.
Failure to do so will be at the contractors own risk and no additional payments shall be countenanced for any omenagements to the work.
The contractor is to carry out all works in full compliance with the Health and Safety Commission's Approved Code of Practice "Managing Construction for Health and Safety" and Construction (Design and Management) Regulations 1994. All work and working practices on the site shall be carried out in accordance with the above and to ensure that there is no risk to the site operatives, visitors or public.
The contractor is to include all preliminary allowances to cover the prevention of accidents and injury.
All works are to be carried out to comply with manufacturers, suppliers and industry guidelines, local authority regulations, good standards, fire safety recommendations, specialist subcontract recommendations and services supply and installation regulations. All manufacturers literature is to be kept on site. Provide all relevant guarantees in duplicate for presentation to the client.
Allow all necessary attendance and liaison with CA's (and CA personnel) specialist subcontractor trades. Ensure all notifications are submitted to the Local Authority. Building Control and submit materials as required to the local Authority Planning Department.
Carefully examine the drawings and notify any discrepancies to the CA for instruction prior to proceeding.
Check all dimensions on site prior to ordering materials and notify any discrepancies to the CA for instruction prior to proceeding.

This drawing and design is for use solely in connection with the project described below.

No Responsibility For Any Error Or Omission In This Specification Will Be Recognised Unless Brought To The Attention Of The Client Or His Agent Prior To Signing The Contracts.

Rev:	Date:	Int:	Amendment:

Norfolk Attleborough Office:
2 Exchange Street, Attleborough,Norfolk,
NR17 2AB
Tel: 01953 456722

Also offices in Suffolk and London



www.pdarchitectural.co.uk

Project Address:
Proposed new Building at
357 Euston Road/
44 Warren Street,
LONDON, NW1 3AL.

Client Name:
for Mr P. Collett

Drawing Title:

PLANNING:


EXISTING Elevation to
WARREN Street.

<u>Drawn By:</u> John H. Patterson.		<u>Project Ref Number:</u> PD-15-288
<u>Date:</u> Sept 2015.	<u>Scale:</u> 1:100	<u>Drawing Number:</u> 006

RIBA #	ABBE	RIBA #
Chartered Practice	Chartered Practice	Chartered Practice
All dimensions are in millimeters	Suffix:	
All dimensions to be checked on site		



EXISTING Conway Street Elevation

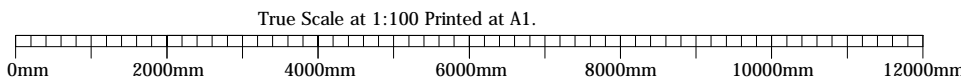

SCHEDULE of Drawings:

JOB No:	SHEET No:	DRAWING TITLE:	SCALE:
PD-15-288	001.	Location Plan.	1:2500.
PD-15-288	002.	EXISTING Basement and Ground Floor Plans.	1:50.
PD-15-288	003.	EXISTING First and Second Floor Plans.	1:50.
PD-15-288	004.	EXISTING Third Floor and Roof Plans.	1:50.
PD-15-288	005.	EXISTING Elevation to Euston Road.	1:100.
PD-15-288	006.	EXISTING Elevation to Warren Street.	1:100.
PD-15-288	007.	EXISTING Elevation to Conway Street.	1:100.
PD-15-288	008.	EXISTING Section Through Building.	1:100.
PD-15-288	009.	PROPOSED Site Layout.	1:200.
PD-15-288	010.	PROPOSED Basement and Ground Floor Plans.	1:50.
PD-15-288	011.	PROPOSED First and Second Floor Plans.	1:50.
PD-15-288	012.	PROPOSED Third and Forth Floor Plans.	1:50.
PD-15-288	013.	PROPOSED Fifth Floor Plan.	1:50.
PD-15-288	014.	PROPOSED Sixth and Seventh Floor Plans.	1:50.
PD-15-288	015.	PROPOSED Roof Plan.	1:50.
PD-15-288	016.	PROPOSED Elevation to Euston Road.	1:100.
PD-15-288	017.	PROPOSED Elevation to Warren Street.	1:100.
PD-15-288	018.	PROPOSED Elevation to Conway Street.	1:100.
PD-15-288	019.	PROPOSED EAST Elevation Section 01.-01.	1:100.
PD-15-288	020.	PROPOSED Section 02.-02.	1:100.
PD-15-288	021.	PROPOSED Sections 03.-03./ 04.-04.	1:100.
PD-15-288	022.	PROPOSED Window Details SHEET 1.	1:10.
PD-15-288	023.	PROPOSED Window Details SHEET 2.	1:10.
PD-15-288	024.	PROPOSED Window Details SHEET 3.	1:10.
PD-15-288	025.	PROPOSED Window Details SHEET 4.	1:10.
PD-15-288	026.	PROPOSED Window Details SHEET 5.	1:10.

NOTES :

DO NOT SCALE from this drawing.
Contractors must verify all dimensions on site before setting out.commencing work, ordering materials or making any shop drawings.

This drawing and design is for use solely in connection with the project described below.

COPYRIGHT :-
This drawing is the copyright of Patterson DESIGN LTD, and must not be copied, re-issued or loaned without prior written consent of Patterson DESIGN LTD.
Any discrepancies and or conflicting information or specified is to be notified to Patterson DESIGN LTD, prior to construction on site. Construction should only proceed from drawings issued for construction purposes unless prior written consent is obtained.
Should any site personnel, or those employed to carry out the works on their behalf choose alternative materials, or components to those specified on Patterson DESIGN LTD drawings, without prior written agreement then they do so at their own risk.

The information contained in this drawing is representational and has been compiled, from a dimensional survey only and does not warrant nor certify the structure of the buildings or neighbouring structures at the time of contraction.
The contractor is to visit the site to make himself acquainted with the building's and surroundings and undertake any investigation work or make all allowances to ensure that a full and final quotation for the works will be submitted, taking into account all eventualities.
Failure to do so will be at the contractors own risk and no additional payments shall be countenanced for any omenagements to the work.
The contractor is to carry out all works in full compliance with the Health and Safety Commission's Approved Code of Practice "Managing Construction for Health and Safety" and Construction (Design and Management) Regulations 1994.
All work and working practices on the site shall be carried out in accordance with the above and to ensure that there is no risk to the site operatives, visitors or public.
The contractor is to include all preliminary allowances to cover the prevention of accidents and injury.
All works are to be carried out to comply with manufacturers, suppliers and industry guidelines, local authority regulations, good standards, fire safety recommendations, specialist subcontract recommendations and services supply and installation regulations. All manufacturers literature is to be kept on site. Provide all relevant guarantees in duplicate for presentation to the client.
Allow all necessary attendance and liaison with CA's (and CA personnel) specialist subcontractor trades. Ensure all notifications are submitted to the Local Authority.
Building Control and submit materials as required to the local Authority Planning Department.
Carefully examine the drawings and notify any discrepancies to the CA for instruction prior to proceeding.
Check all dimensions on site prior to ordering materials and notify any discrepancies to the CA for instruction prior to proceeding.

This drawing and design is for use solely in connection with the project described below.

No Responsibility For Any Error Or Omission In This Specification Will Be Recognised Unless Brought To The Attention Of The Client Or His Agent Prior To Signing The Contracts.

Rev:	Date:	Int:	Amendment:

Norfolk Attleborough Office:
2 Exchange Street, Attleborough,Norfolk,
NR17 2AB
Tel: 01953 456722

Also offices in Suffolk and London



www.pdarchitectural.co.uk

Project Address:

Proposed new Building at
357 Euston Road/
44 Warren Street,
LONDON, NW1 3AL.

Client Name:

for Mr P. Collett

Drawing Title:

PLANNING:

EXISTING Elevation to
CONWAY Street.

<u>Drawn By:</u>		<u>Project Ref Number:</u>
John H. Patterson.		PD-15-288
<u>Date:</u>	<u>Scale:</u>	<u>Drawing Number:</u>
Sept 2015.	1:100	007

RIBA # Chartered Practice	ABBE Quality Accredited	RIBA # Chartered Practice
All dimensions are in millimeters	Suffix:	
All dimensions to be checked on site		




This drawing is the copyright of Patterson DESIGN LTD, and must not be reproduced in part or whole without written consent.
Any unauthorised copying could result in legal action being taken.



SECTION A. - A.

Scale 1:100

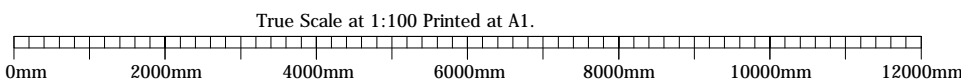

SCHEDULE of Drawings:

JOB No:	SHEET No:	DRAWING TITLE:	SCALE:
PD-15-288	001.	Location Plan.	1:2500.
PD-15-288	002.	EXISTING Basement and Ground Floor Plans.	1:50.
PD-15-288	003.	EXISTING First and Second Floor Plans.	1:50.
PD-15-288	004.	EXISTING Third Floor and Roof Plans.	1:50.
PD-15-288	005.	EXISTING Elevation to Euston Road.	1:100.
PD-15-288	006.	EXISTING Elevation to Warren Street.	1:100.
PD-15-288	007.	EXISTING Elevation to Conway Street.	1:100.
PD-15-288	008.	EXISTING Section Through Building.	1:100.
PD-15-288	009.	PROPOSED Site Layout.	1:200.
PD-15-288	010.	PROPOSED Basement and Ground Floor Plans.	1:50.
PD-15-288	011.	PROPOSED First and Second Floor Plans.	1:50.
PD-15-288	012.	PROPOSED Third and Fourth Floor Plans.	1:50.
PD-15-288	013.	PROPOSED Fifth Floor Plan.	1:50.
PD-15-288	014.	PROPOSED Sixth and Seventh Floor Plans.	1:50.
PD-15-288	015.	PROPOSED Roof Plan.	1:50.
PD-15-288	016.	PROPOSED Elevation to Euston Road.	1:100.
PD-15-288	017.	PROPOSED Elevation to Warren Street.	1:100.
PD-15-288	018.	PROPOSED Elevation to Conway Street.	1:100.
PD-15-288	019.	PROPOSED EAST Elevation Section 01.-01.	1:100.
PD-15-288	020.	PROPOSED Section 02.-02.	1:100.
PD-15-288	021.	PROPOSED Sections 03.-03./ 04.-04.	1:100.
PD-15-288	022.	PROPOSED Window Details SHEET 1.	1:10.
PD-15-288	023.	PROPOSED Window Details SHEET 2.	1:10.
PD-15-288	024.	PROPOSED Window Details SHEET 3.	1:10.
PD-15-288	025.	PROPOSED Window Details SHEET 4.	1:10.
PD-15-288	026.	PROPOSED Window Details SHEET 5.	1:10.

NOTES :

DO NOT SCALE from this drawing.
Contractors must verify all dimensions on site before setting out, commencing work, ordering materials or making any shop drawings.

This drawing and design is for use solely in connection with the project described below.

COPYRIGHT :-

This drawing is the copyright of Patterson DESIGN LTD, and must not be copied, re-issued or loaned without prior written consent of Patterson DESIGN LTD.
Any discrepancies and/or conflicting information or specified is to be notified to Patterson DESIGN LTD, prior to construction on site. Construction should only proceed from drawings issued for construction purposes unless prior written consent is obtained.
Should any site personnel, or those employed to carry out the works on their behalf choose alternative materials, or components to those specified on Patterson DESIGN LTD drawings, without prior written agreement then they do so at their own risk.

The information contained in this drawing is representational and has been compiled, from a dimensional survey only and does not warrant nor certify the structure of the buildings or neighbouring structures at the time of construction.
The contractor is to visit the site to make himself acquainted with the building's and surroundings and undertake any investigation work or make all allowances to ensure that a full and final quotation for the works will be submitted, taking into account all eventualities.

Failure to do so will be at the contractors own risk and no additional payments shall be countenanced for any amendments to the work.

The contractor is to carry out all works in full compliance with the Health and Safety Commission's Approved Code of Practice "Managing Construction for Health and Safety" and Construction (Design and Management) Regulations 1994. All work and working practices on the site shall be carried out in accordance with the above and to ensure that there is no risk to the site operatives, visitors or public.

The contractor is to include all preliminary allowances to cover the prevention of accidents and injury.

All works are to be carried out to comply with manufacturers, suppliers and industry guidelines, local authority regulations, good standards, fire safety recommendations, specialist subcontract recommendations and services supply and installation regulations. All manufacturers literature is to be kept on site. Provide all relevant guarantees in duplicate for presentation to the client.

Allow all necessary attendance and liaison with CA's (and CA personnel) specialist subcontractor trades. Ensure all notifications are submitted to the Local Authority, Building Control and submit materials as required to the local Authority Planning Department.

Carefully examine the drawings and notify any discrepancies to the CA for instruction prior to proceeding.

Check all dimensions on site prior to ordering materials and notify any discrepancies to the CA for instruction prior to proceeding.

This drawing and design is for use solely in connection with the project described below.

No Responsibility For Any Error Or Omission In This Specification Will Be Recognised Unless Brought To The Attention Of The Client Or His Agent Prior To Signing The Contracts.

Rev: Date: Int: Amendment:

Norfolk Attleborough Office:
2 Exchange Street, Attleborough, Norfolk,
NR17 2AB
Tel: 01953 456722

Also offices in Suffolk and London



www.pdarchitectural.co.uk

Project Address:

Proposed new Building at
357 Euston Road/
44 Warren Street,
LONDON, NW1 3AL.

Client Name:

for Mr P. Collett

Drawing Title:

PLANNING:

EXISTING Section Through Building.

<u>Drawn By:</u> John H. Patterson.		<u>Project Ref Number:</u> PD-15-288
<u>Date:</u> Sept 2015.	<u>Scale:</u> 1:100	<u>Drawing Number:</u> 008

RIBA #	ABBE	RIBA #
Chartered Practice	Quality Accredited	Chartered Practice
All dimensions are in millimeters	Suffix:	
All dimensions to be checked on site		